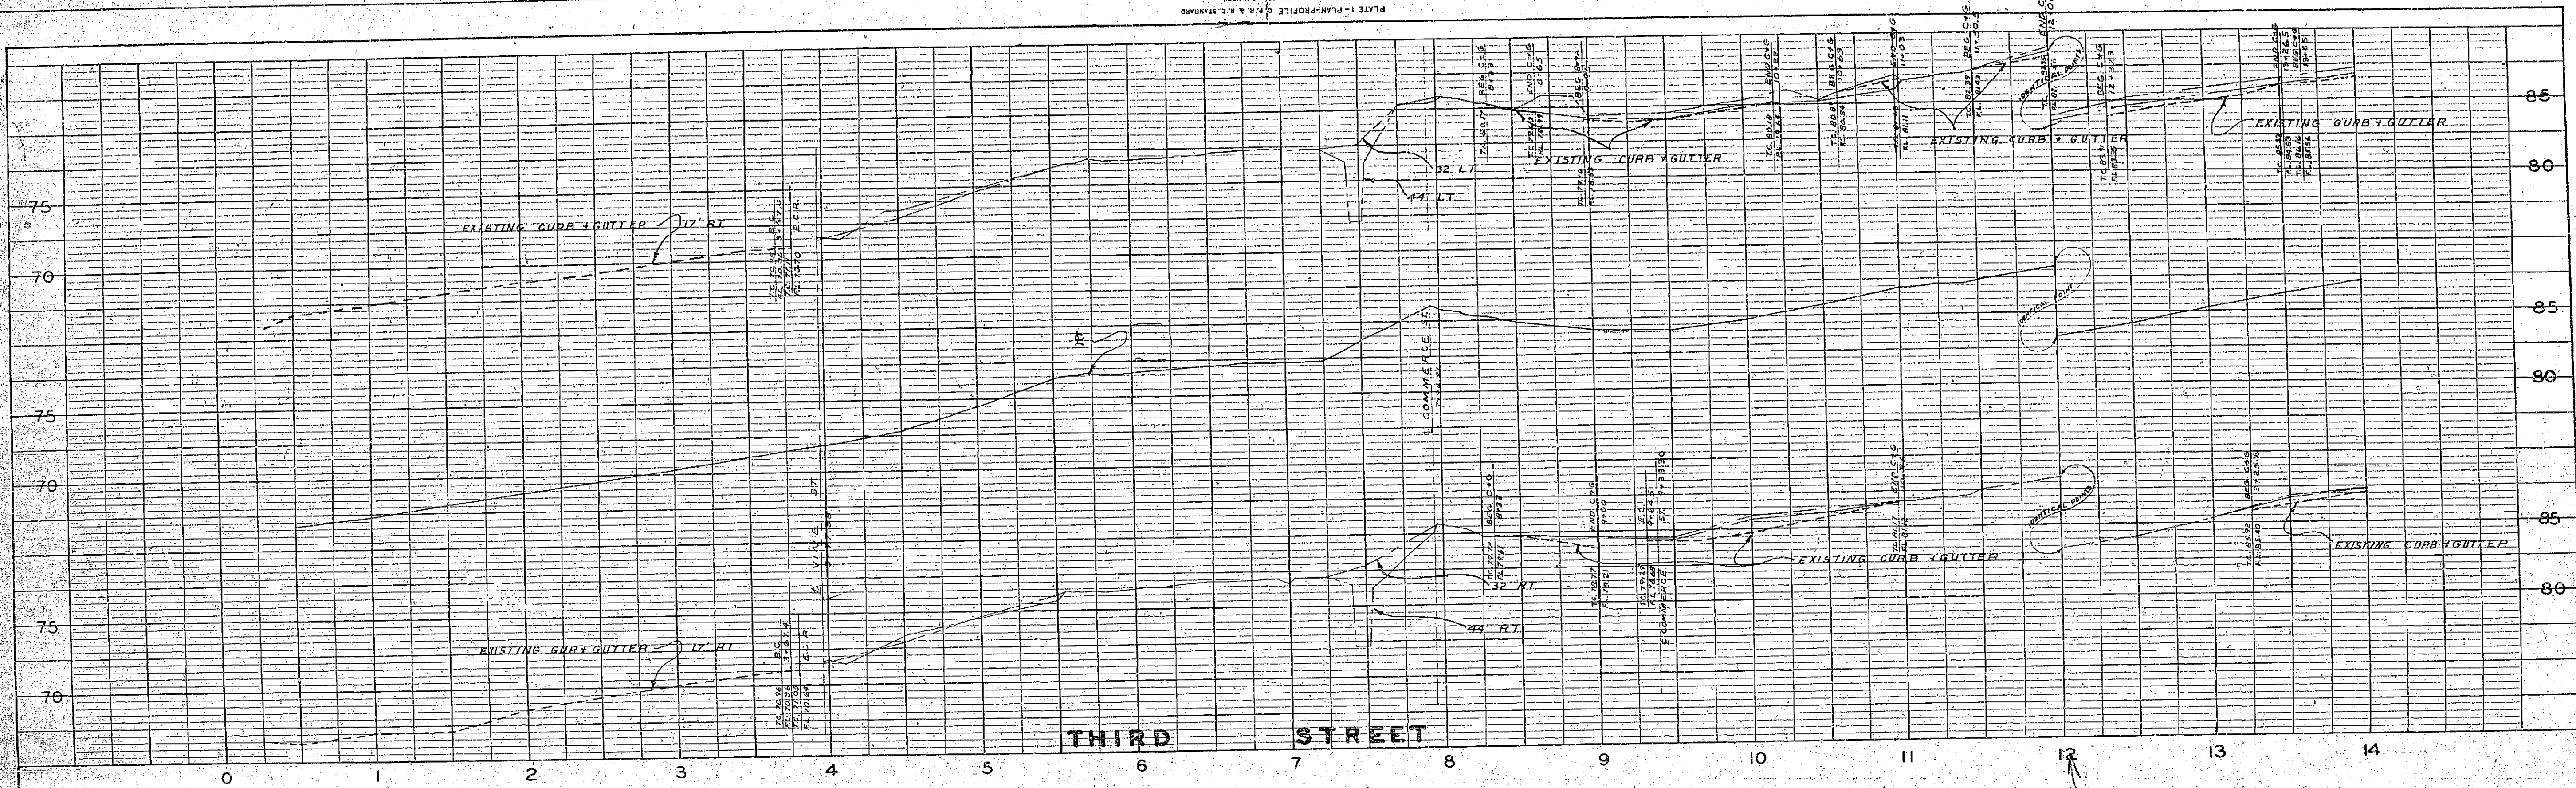


REVISIONS		CITY OF RIVERSIDE CALIFORNIA DEPARTMENT OF PUBLIC WORKS	
MARK	DATE	DESCRIPTION	
DESIGNED BY	CHECKED BY	APPROVED BY	R-156 <small>3-SEE 1 OF 4</small>
DRAWN BY BL		DIRECTOR OF PUBLIC WORKS	
RECOMMENDED BY	ASSISTANT CITY ENGINEER	DATE	

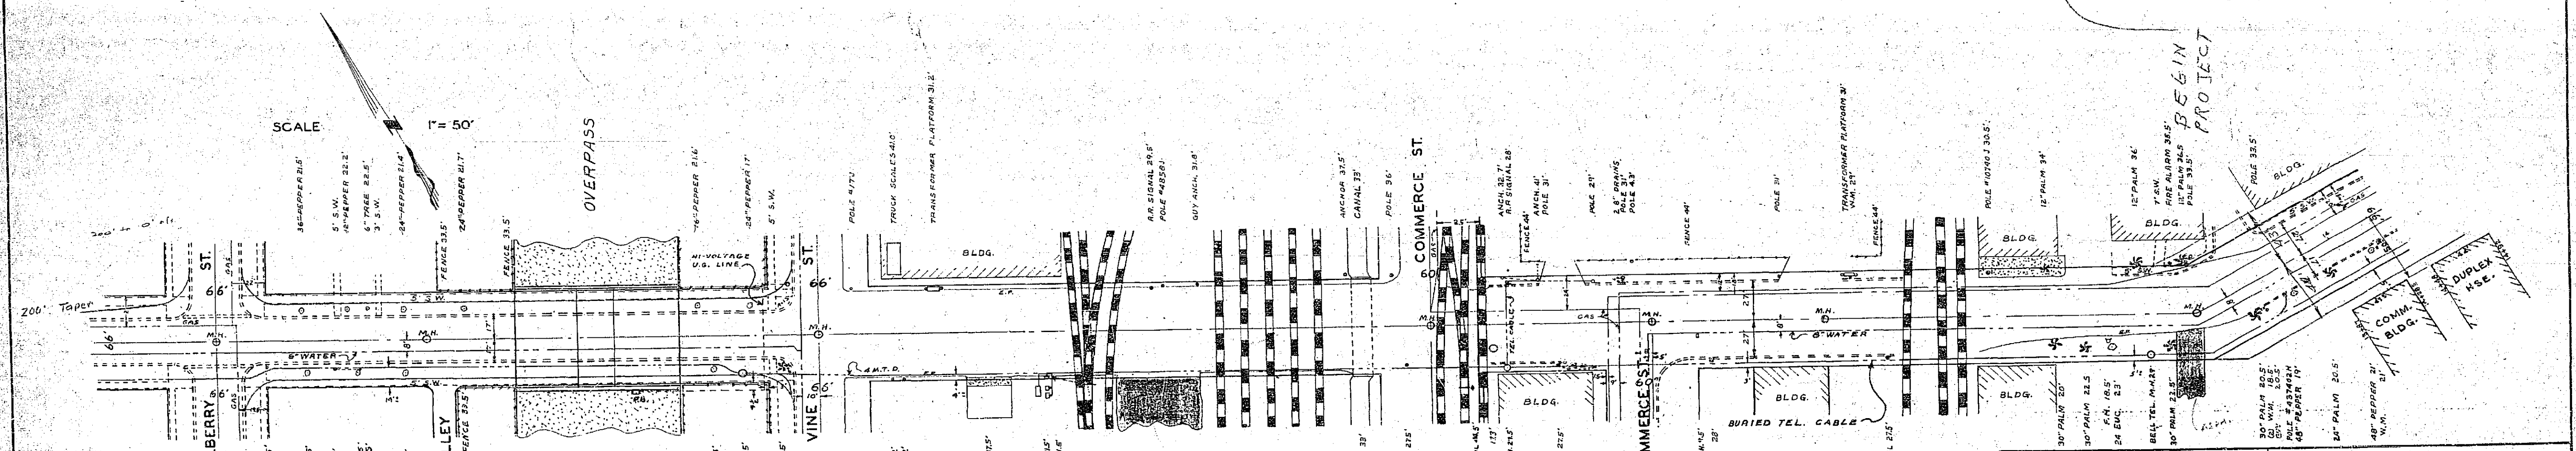


PLATE 1 - PLAN-PROFILE
 H. B. CO. INC. DESIGN
 H. B. CO. INC. ENGINEERS
 H. B. CO. INC. ARCHITECTS



PROFILE	DATE	BY
NOTED		
REVISIONS		
NO.	DATE	DESCRIPTION

PLAN	DATE	BY
NOTED		
REVISIONS		
NO.	DATE	DESCRIPTION






REVISIONS		CITY OF RIVERSIDE CALIFORNIA DEPARTMENT OF PUBLIC WORKS	
MARK	DATE	DESCRIPTION	

THIRD STREET WIDENING MULBERRY TO CHICAGO	
DESIGNED BY DRAWN BY B.L.	CHECKED BY
RECOMMENDED BY	APPROVED BY DIRECTOR OF PUBLIC WORKS
ASSISTANT CITY ENGINEER	DATE

R-156
SHEET 4 OF 4

Keep in Plan file

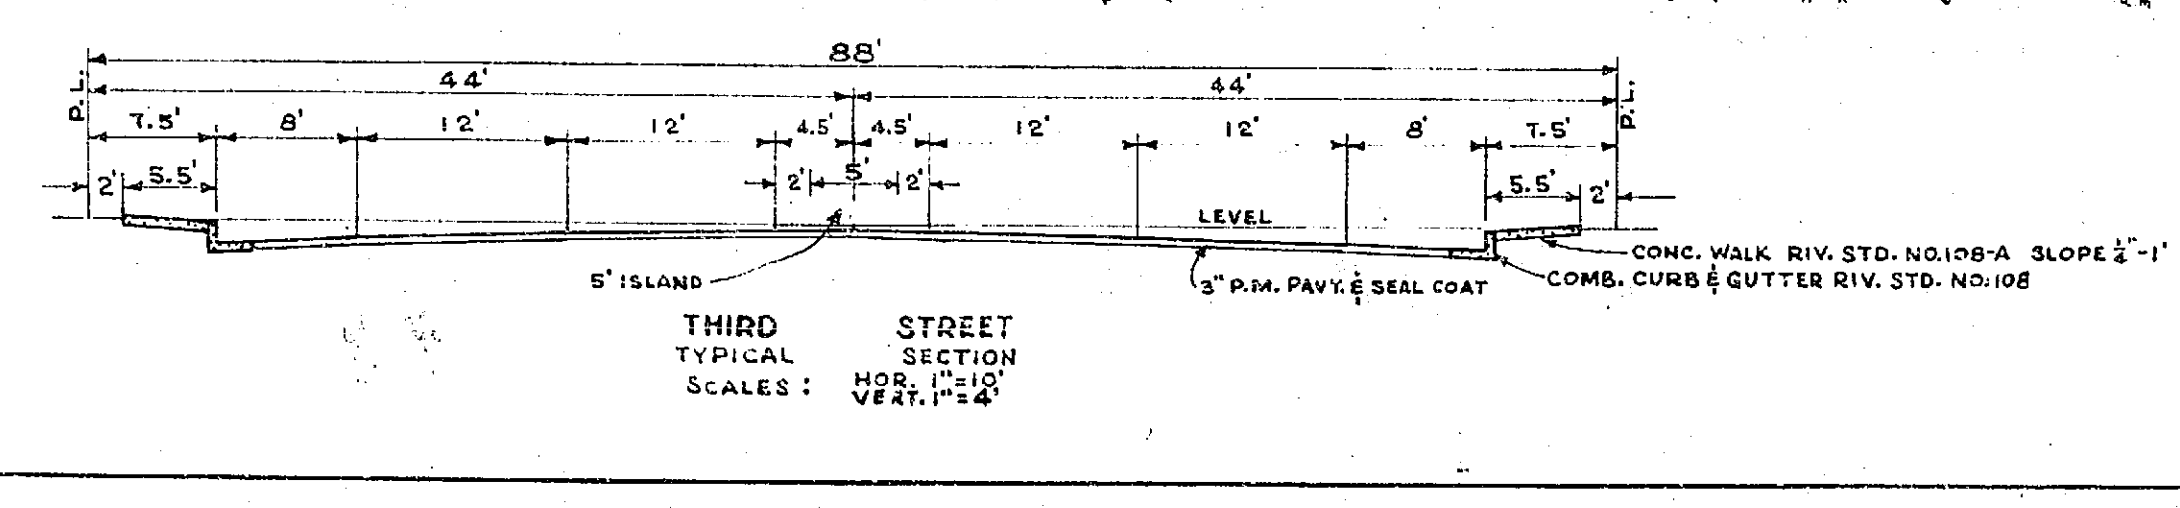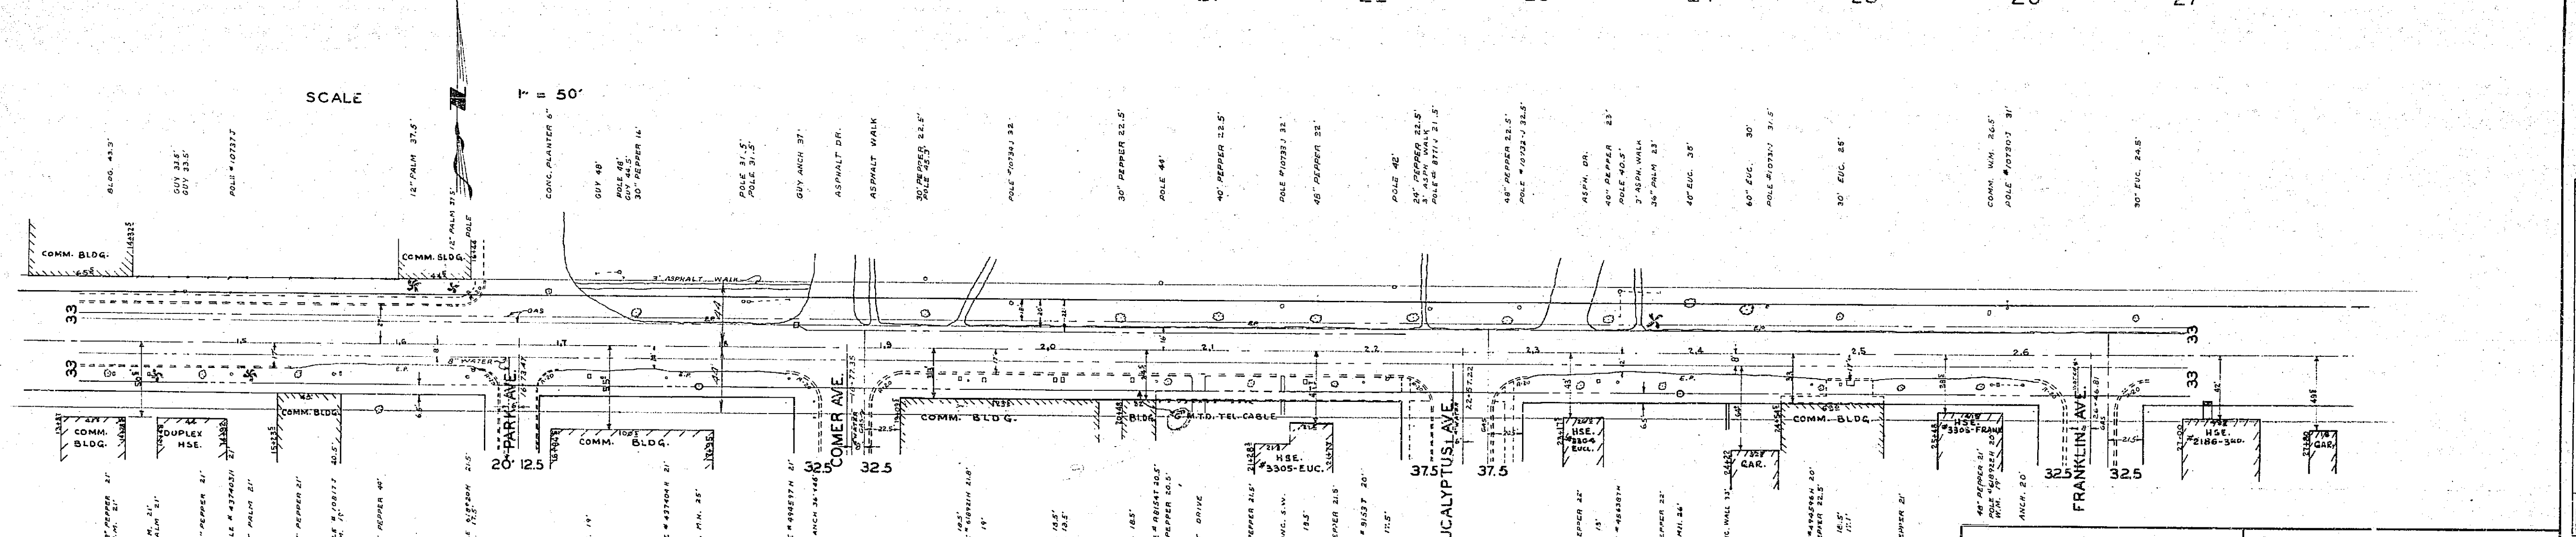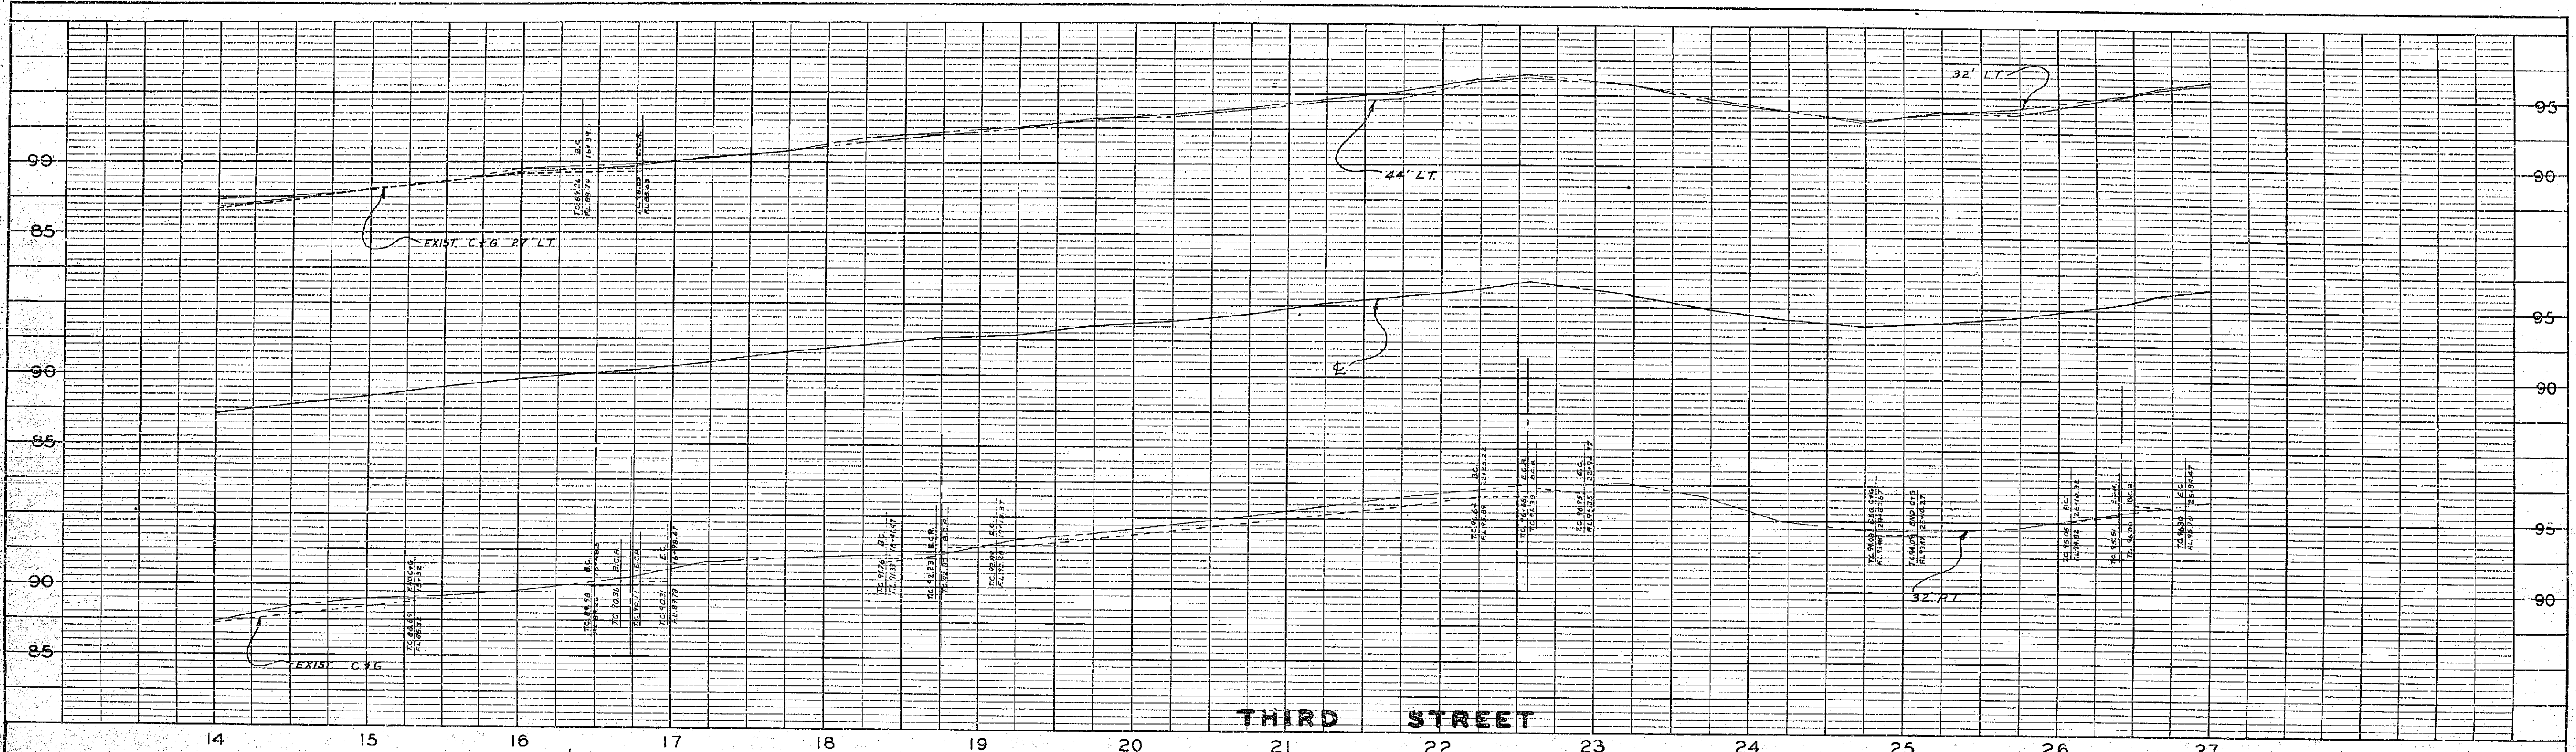

REVISIONS		CITY OF RIVERSIDE CALIFORNIA DEPARTMENT OF PUBLIC WORKS	
MARK	DATE	DESCRIPTION	

DESIGNED BY DRAWN BY BL	CHECKED BY	APPROVED BY	A-156
RECOMMENDED BY ASSISTANT CITY ENGINEER	DATE	DIRECTOR OF PUBLIC WORKS	

SHEET 2 OF 4




PROFILE

DESIGNED BY	DATE
PLOTTED	DATE
NOTED BY	DATE
STR. LINE NOTING CHG.	DATE

PLAN

DESIGNED BY	DATE
PLOTTED	DATE
NOTED BY	DATE
STR. LINE NOTING CHG.	DATE

Rev. Plan
Plan file

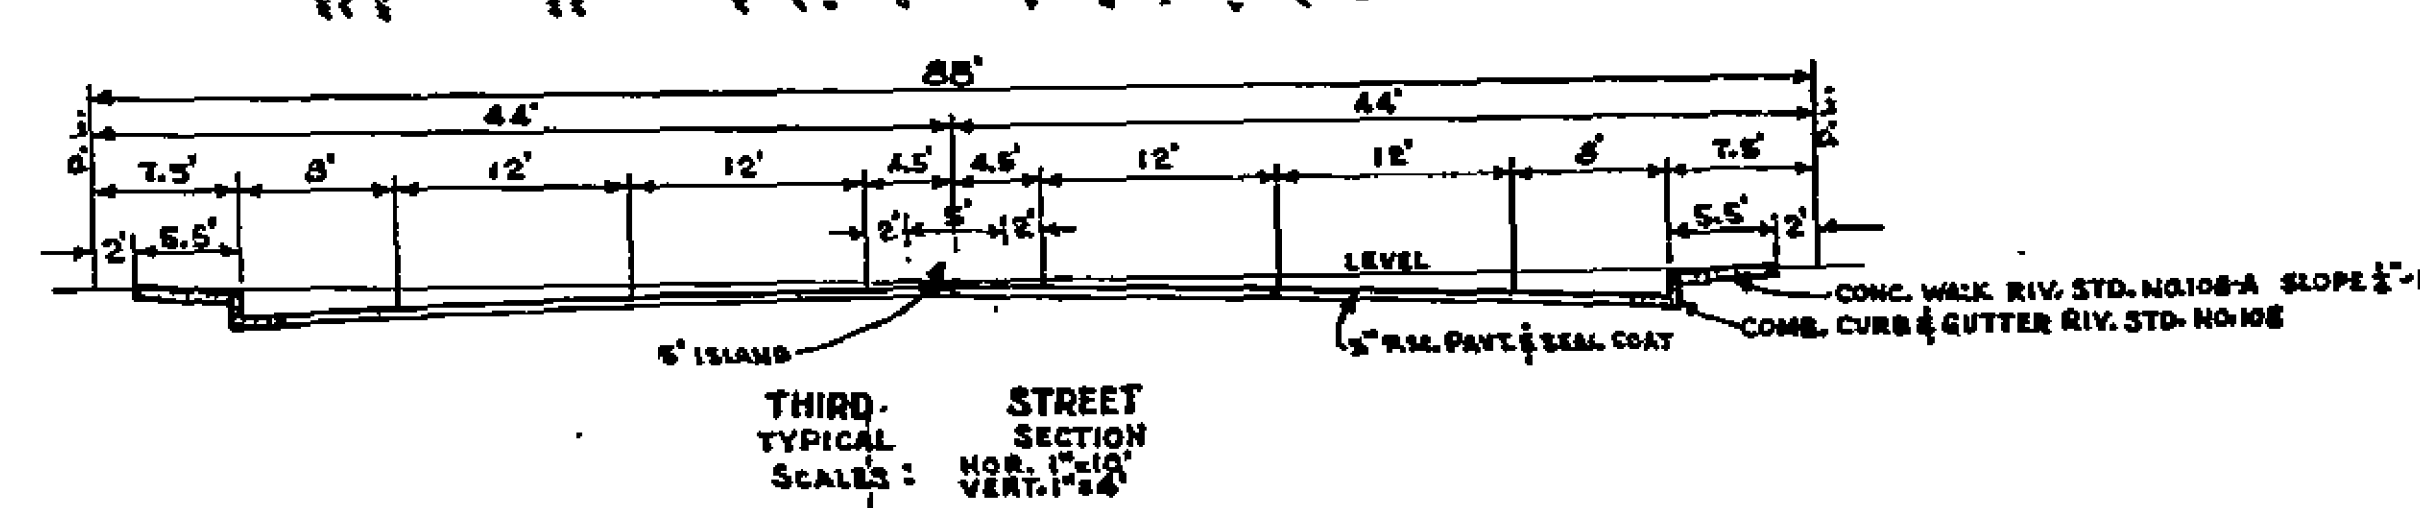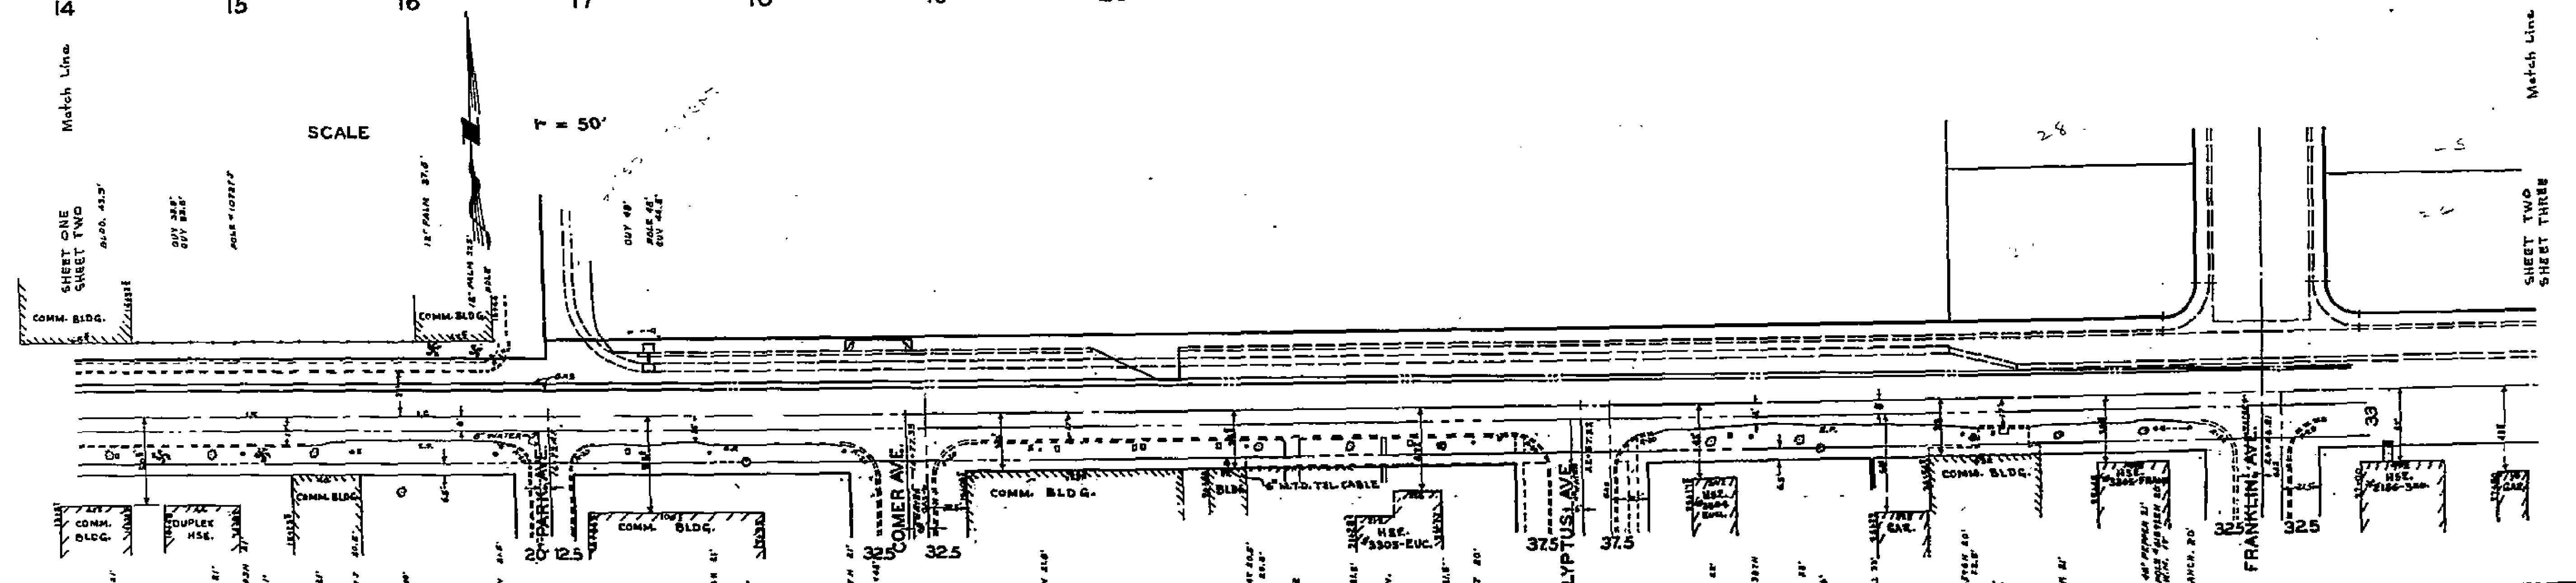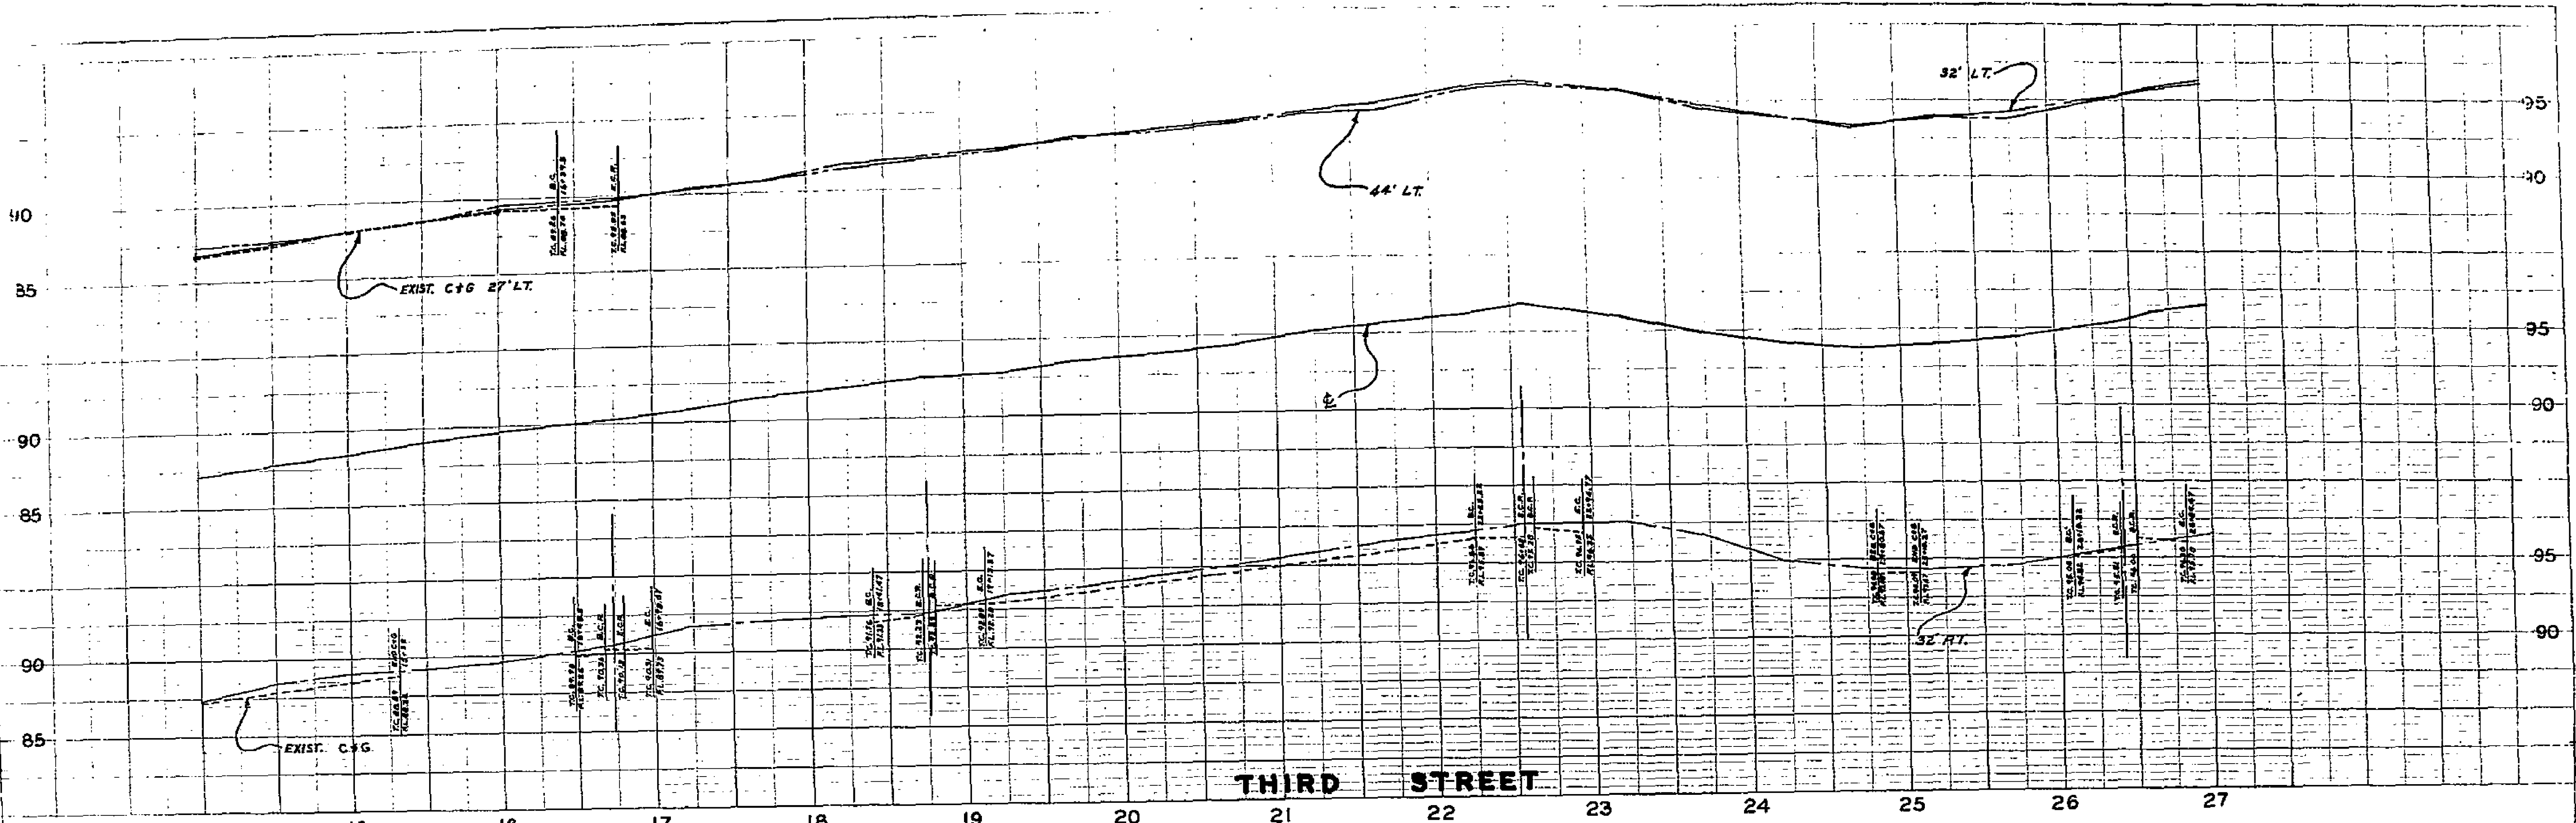

THIRD STREET TYPICAL SECTION
 SCALES: HOR. 1"=10' VERT. 1"=4'

SCALE
 F = 50'

REVISIONS			CITY OF RIVERSIDE CALIFORNIA DEPARTMENT OF PUBLIC WORKS	
MARK	DATE	DESCRIPTION		
			THIRD STREET WIDENING	
			MULBERRY TO CHICAGO	
DESIGNED BY	CHECKED BY	APPROVED BY	R-156	
DRAWN BY		DIRECTOR OF PUBLIC WORKS		
RECOMMENDED BY	ASSISTANT CITY ENGINEER	DATE		



