


B.M. ELEV. 944.75 S & L IN CB. AT B.C. OF CB. RET. ON TWELFTH N.W. COR. TWELFTH, OTTAWA.
 T.B.M. ELEV. 943.508 P.K. NAIL IN CENTER OF CB. RET. N.E. COR. TENTH & OTTAWA.

FB. 578-55


SCALES: HOR. 1"=50'
 VERT. 1"=5'

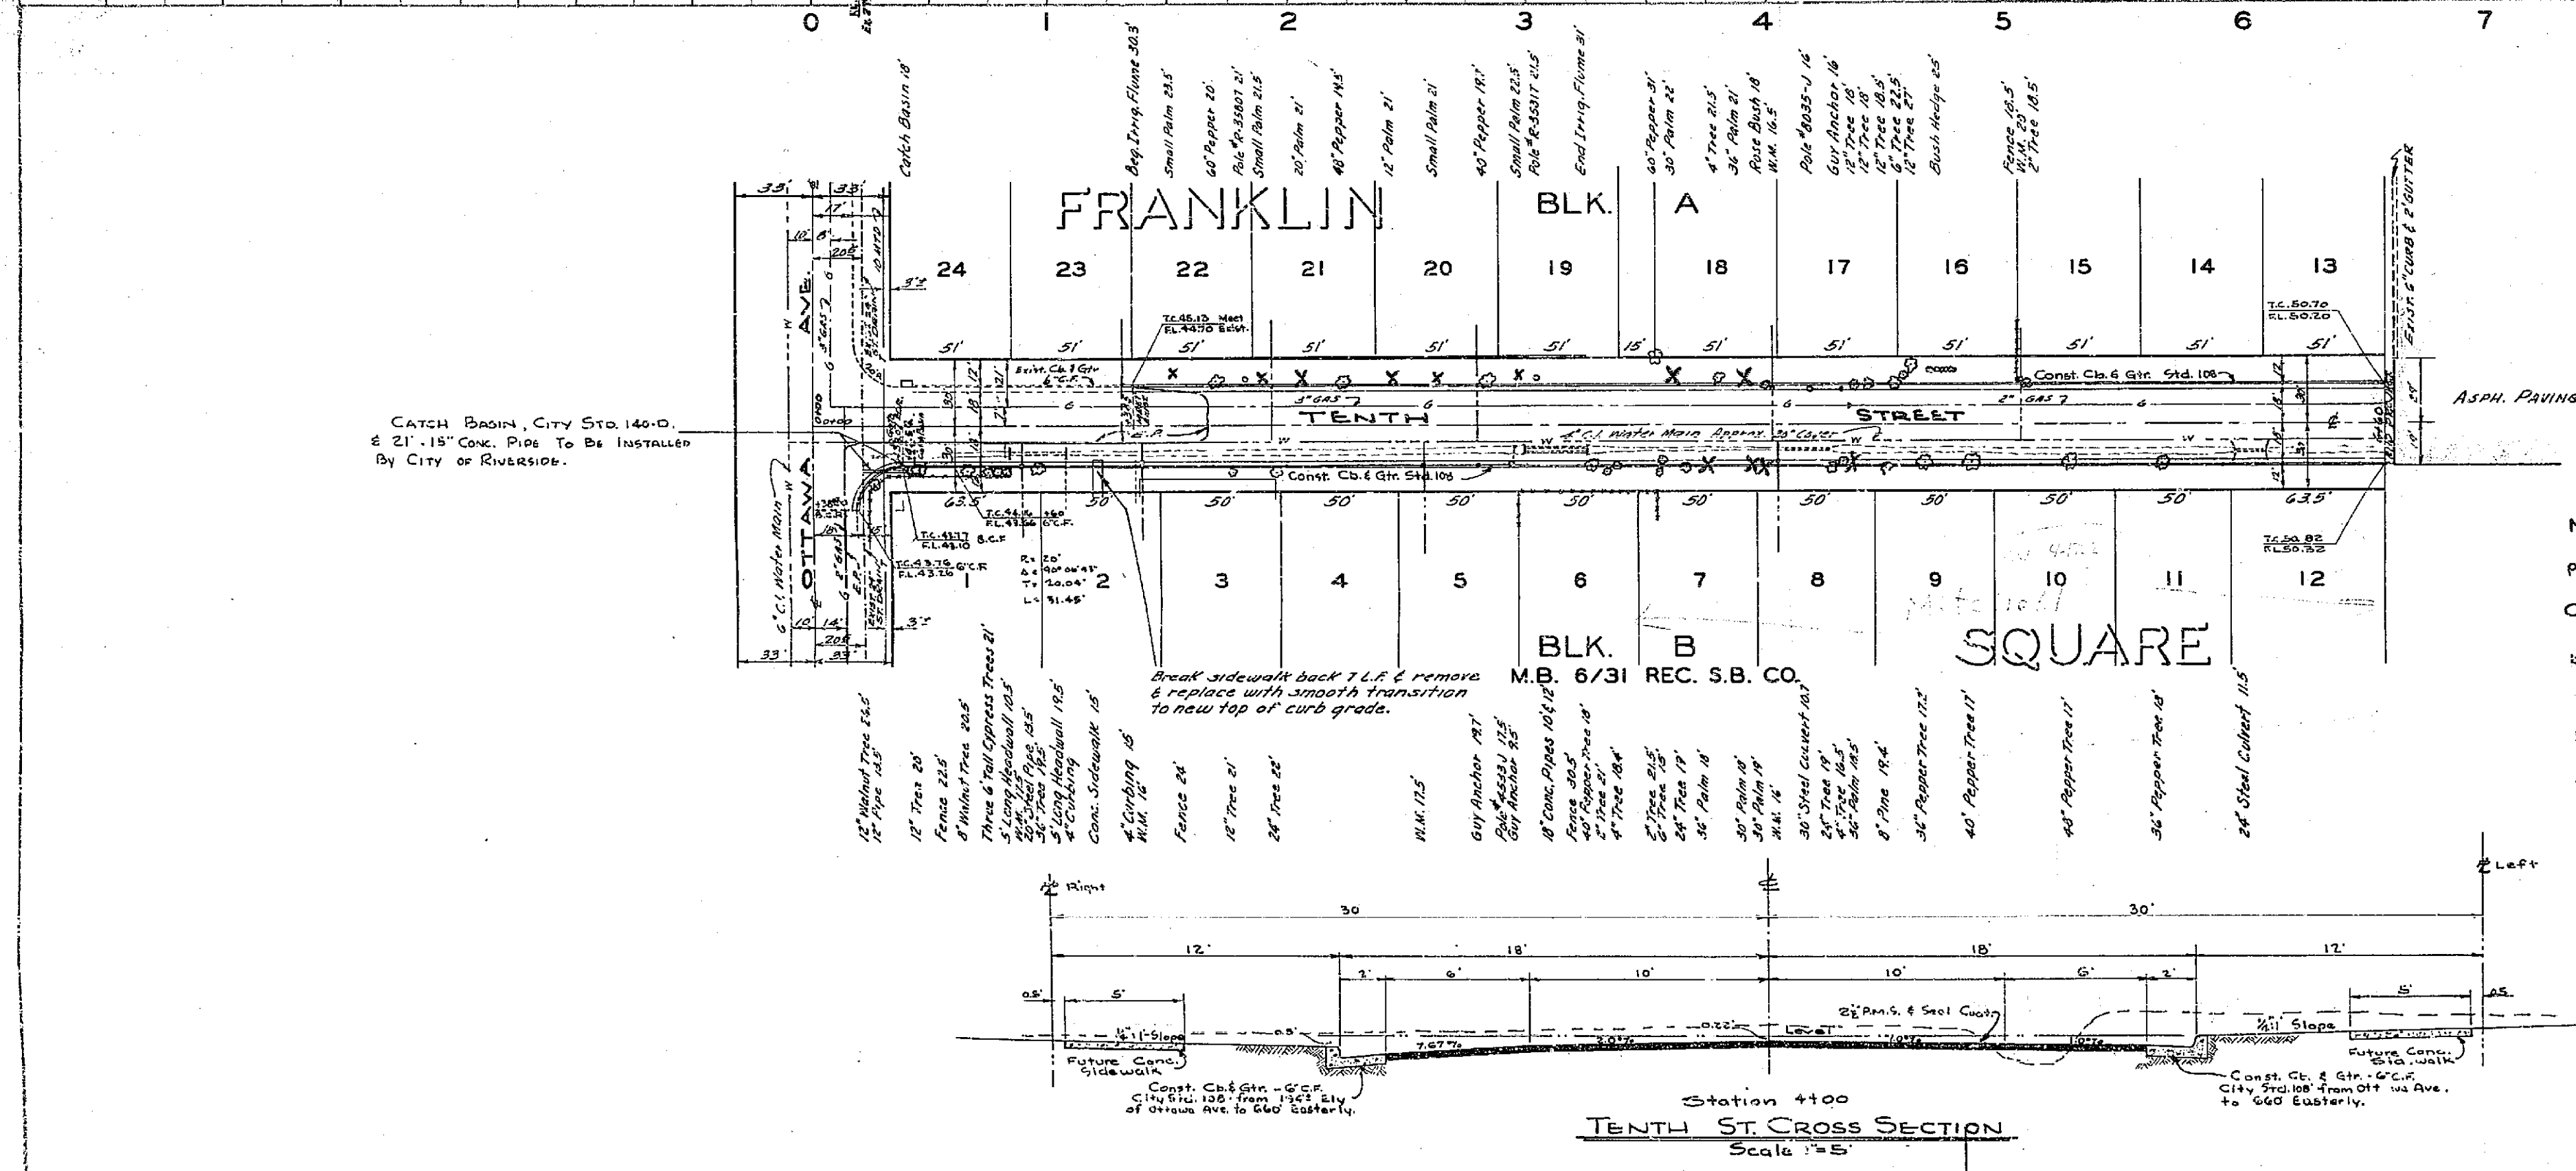

- NOTES:
1. City will remove trees, fill ditch and grade street prior to curb & gutter construction.
 2. Utilities to be relocated by utility Company concerned.
 3. Driveway culverts in existing ditch to be given to abutting property owner.
 4. City will pave street after curb & gutter construction.
 5. Call T.J. Jaker, 2221 (Los Angeles) collect before excavating in vicinity of Telephone duct.
 6. Contractor to remove sidewalk at sta. 1+18 to clear for construction and replace as directed (See Construction Note).

REVISIONS		CITY OF RIVERSIDE CALIFORNIA DEPARTMENT OF PUBLIC WORKS	
MARK	DATE	DESCRIPTION	
△	6-25-58	Made Grade Correction	
△	8-12-58	Corrected Paving Grade	
△	8-22-58	Rained To. on Sly Side	

DESIGNED BY D.E.S.	CHECKED BY J.L.B.	APPROVED BY <i>[Signature]</i>	R-174
DRAWN BY CW D.E.S.		DIRECTOR OF PUBLIC WORKS	
RECOMMENDED BY <i>[Signature]</i>	ASSISTANT CITY ENGINEER	DATE <i>March 12, 1958</i>	

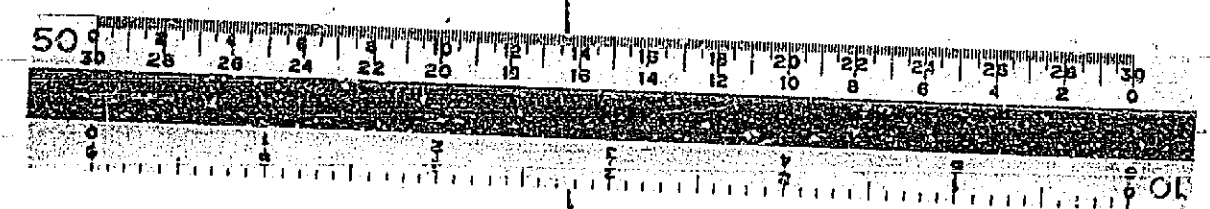

PROFILE	DATE
NO. 101	NO. 101
NO. 101	NO. 101
NO. 101	NO. 101

PLAN	DATE
NO. 101	NO. 101
NO. 101	NO. 101
NO. 101	NO. 101