


CALIFORNIA AVENUE

BETWEEN
 Palmyrita Ave & Citrus Street
 PLAN NO. 3010 WORK ORDER NO.
 SURVEY NO. FIELD BOOK NO. 754

SCALE 1"=50'

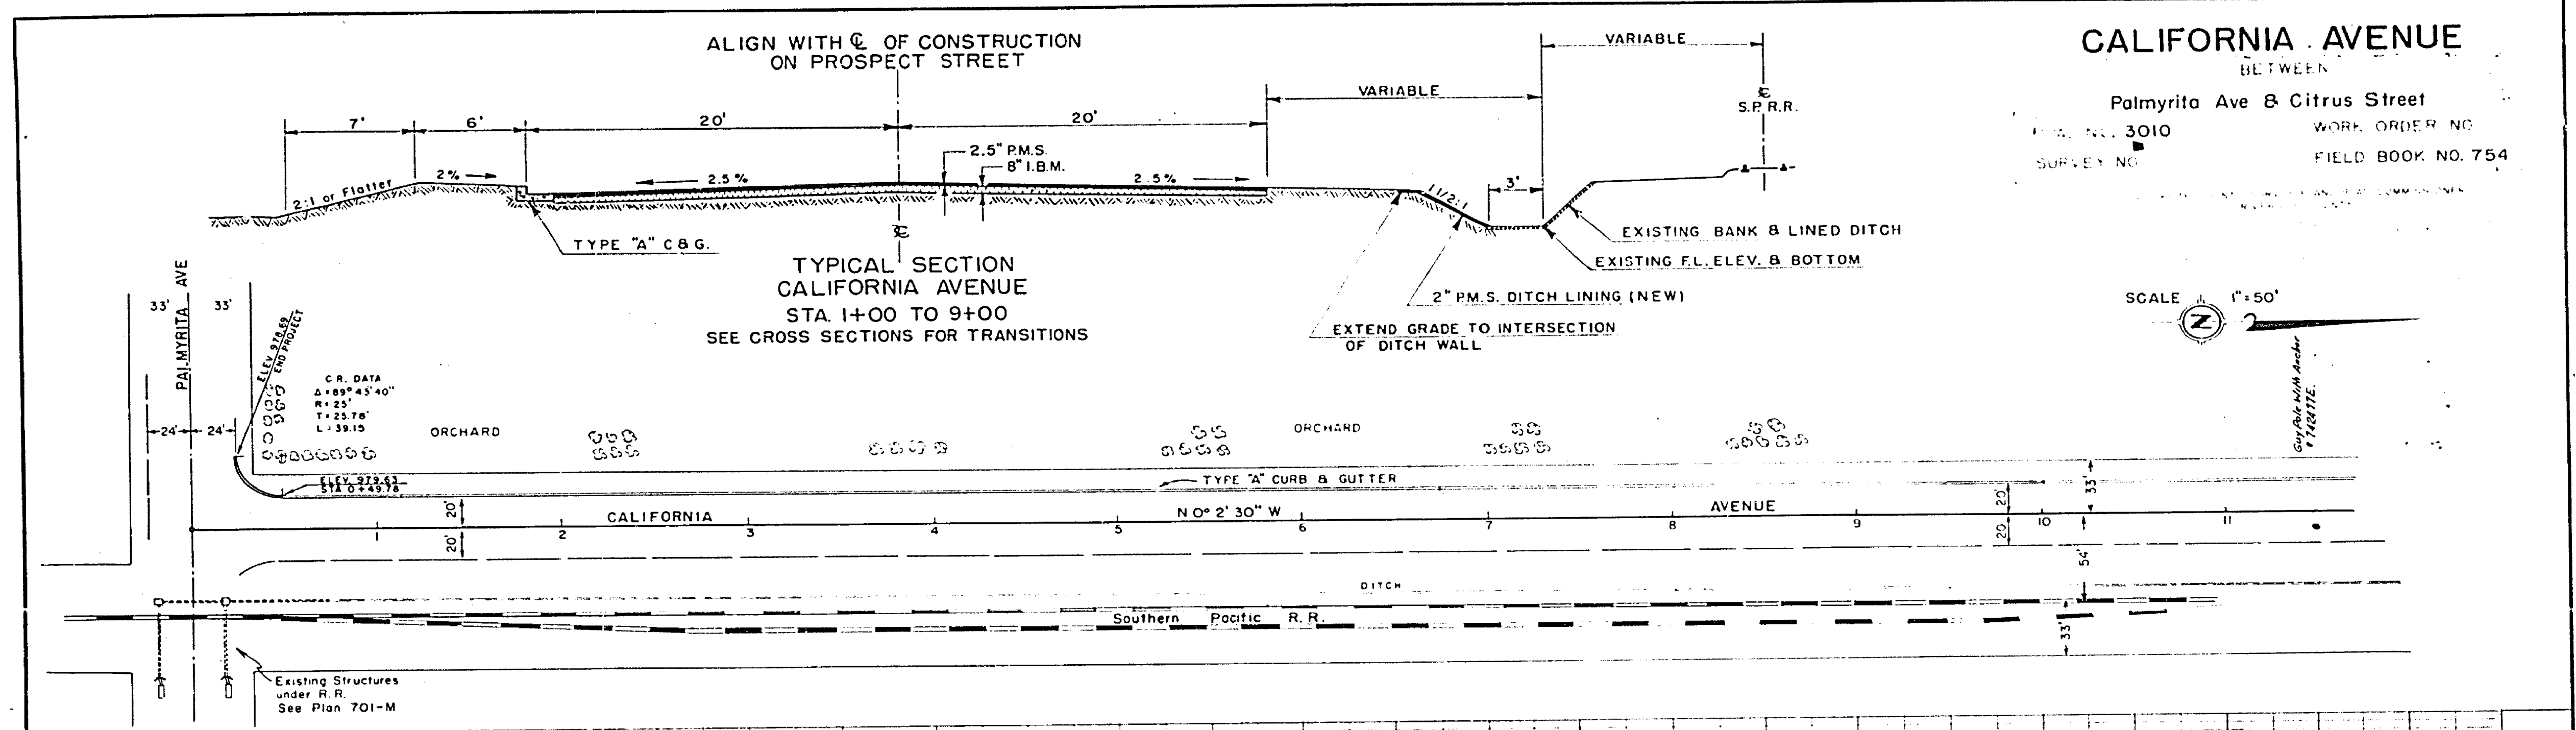

Sta.	0	1	2	3	4	5	6	7	8	9	10							
Profile Grade	979.31	979.29	979.26	979.22	979.18	979.14	979.04	978.77	978.64	978.50	978.35	978.23	978.09	977.95	977.82	977.69	977.55	
Existing Grade	979.31	979.29	979.26	979.22	979.18	979.14	979.04	978.77	978.64	978.50	978.35	978.23	978.09	977.95	977.82	977.69	977.55	
Cu. Exc.	0	19.4	3.2	0	0	0	4.1	0.4	1.8	5.5	42.0							
Yds. Emb.	0	48.1	209.7	287.0	312.9	306.4	323.1	449.9	504.6	472.2	285.6							
SHEET TOTAL																		66.4 3199.5

708-W
 R-1909