



PROFILE	DATE
NO.	
DATE	
NO.	
DATE	

PLAN	DATE
NO.	
DATE	
NO.	
DATE	

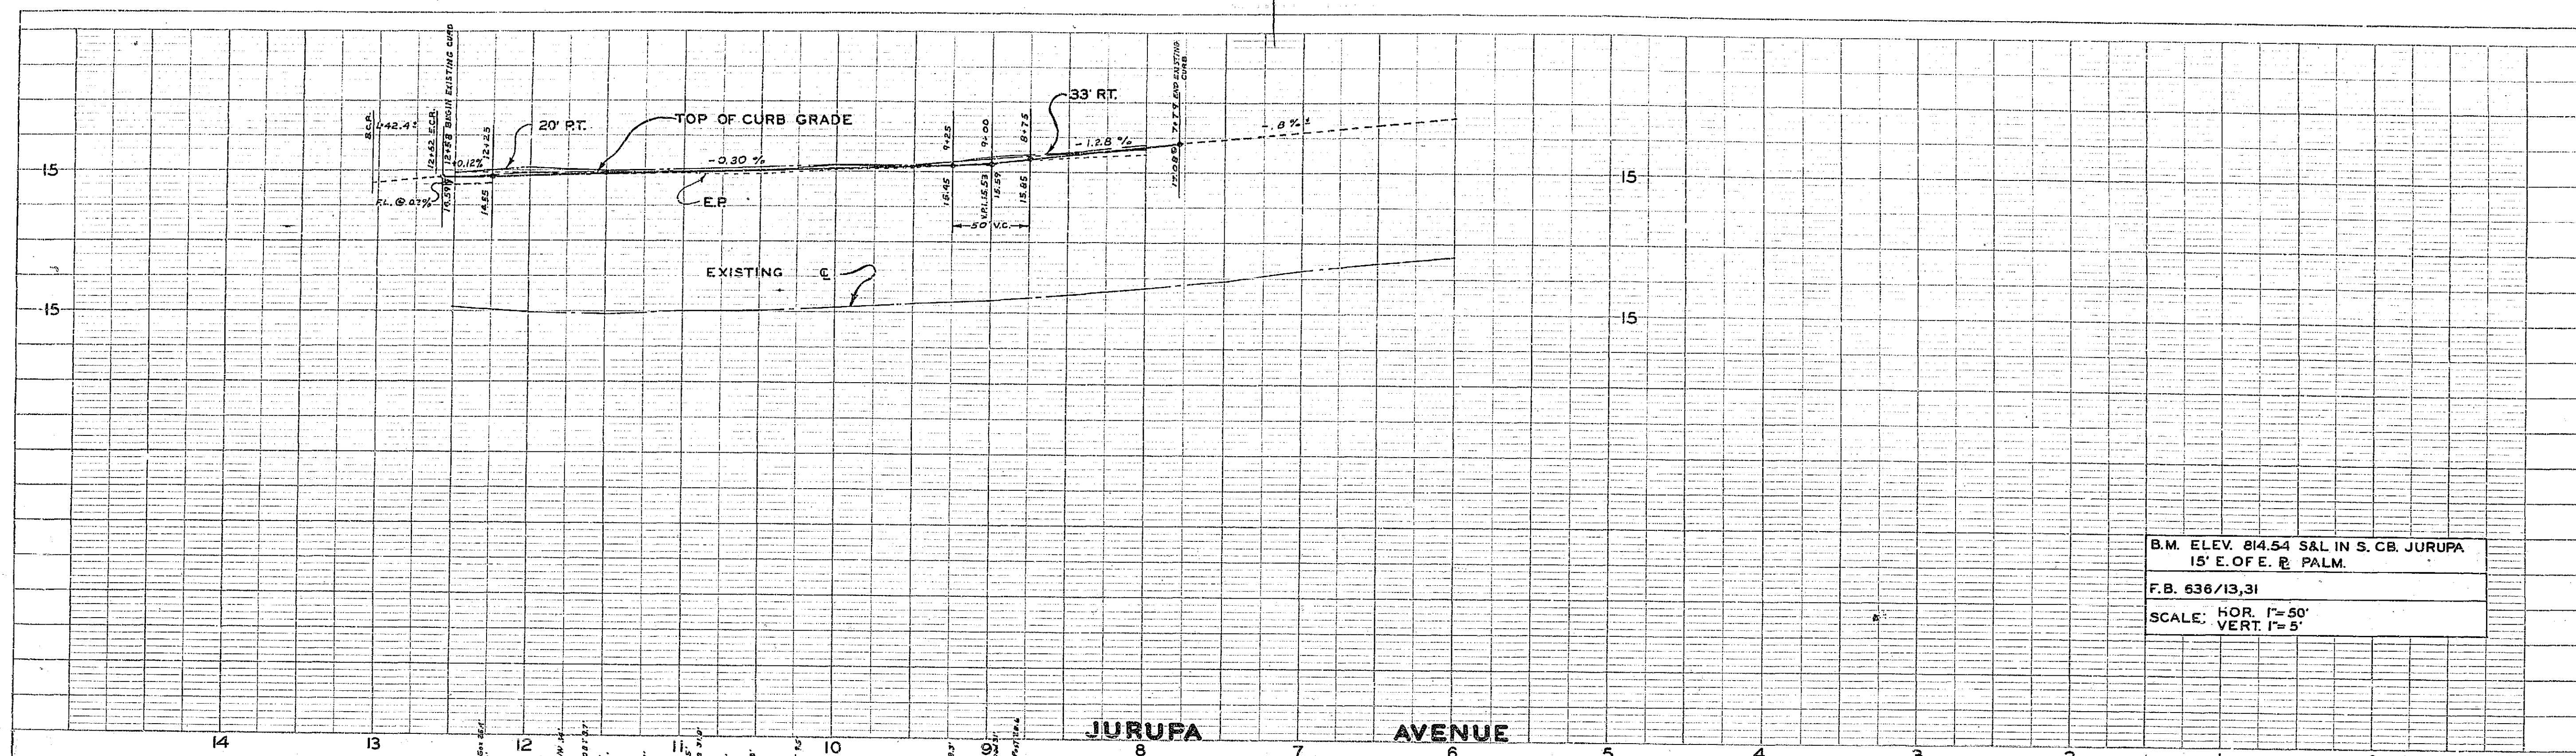

B.M. ELEV. 814.54 S&L IN S. CB. JURUPA
15' E. OF E. P. PALM.
F.B. 636/13,31
SCALE: HOR. 1"=50'
VERT. 1"=5'

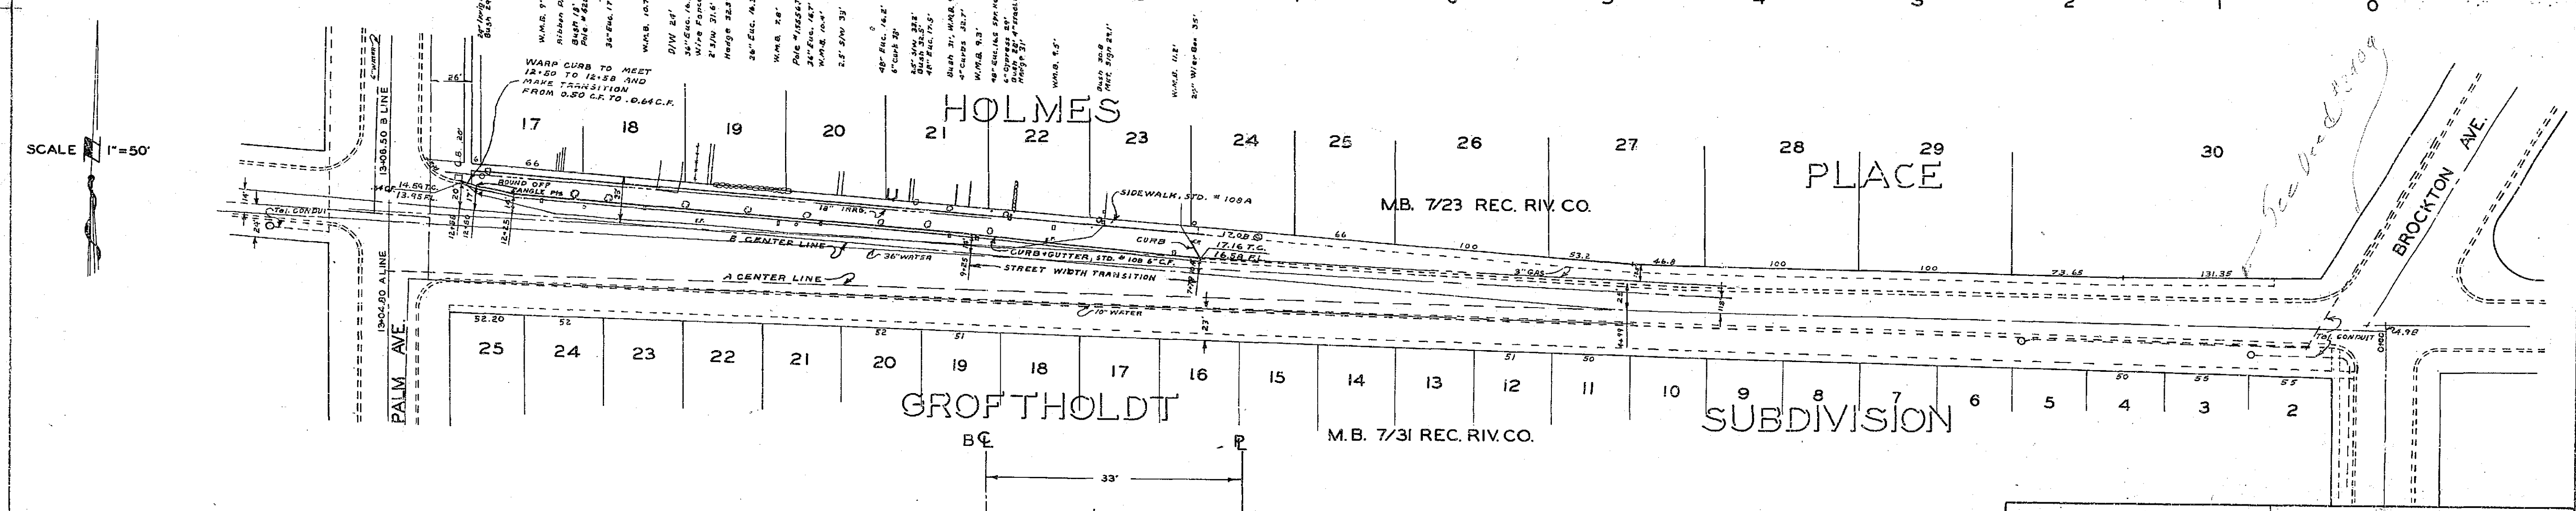

SCALE 1"=50'

TYPICAL SECTION
SCALE: VERT. 1"=5'
HOR. 1"=10'

NOTE: UTILITIES TO BE RELOCATED BY
UTILITY COMPANY CONCERNED.

REVISIONS		CITY OF RIVERSIDE CALIFORNIA DEPARTMENT OF PUBLIC WORKS	
MARK	DATE	DESCRIPTION	
DESIGNED BY W.D.G.	CHECKED BY J.L.B.	APPROVED BY	R-191 SHEET 1 OF 1
DRAWN BY B.L.		DIRECTOR OF PUBLIC WORKS	
RECOMMENDED BY	ASSISTANT CITY ENGINEER	DATE	

