


PROFILE NUMBER

NOTE: BOOK, CHASE, CHECKED, STRUCTURE NUMBER, CIVIL

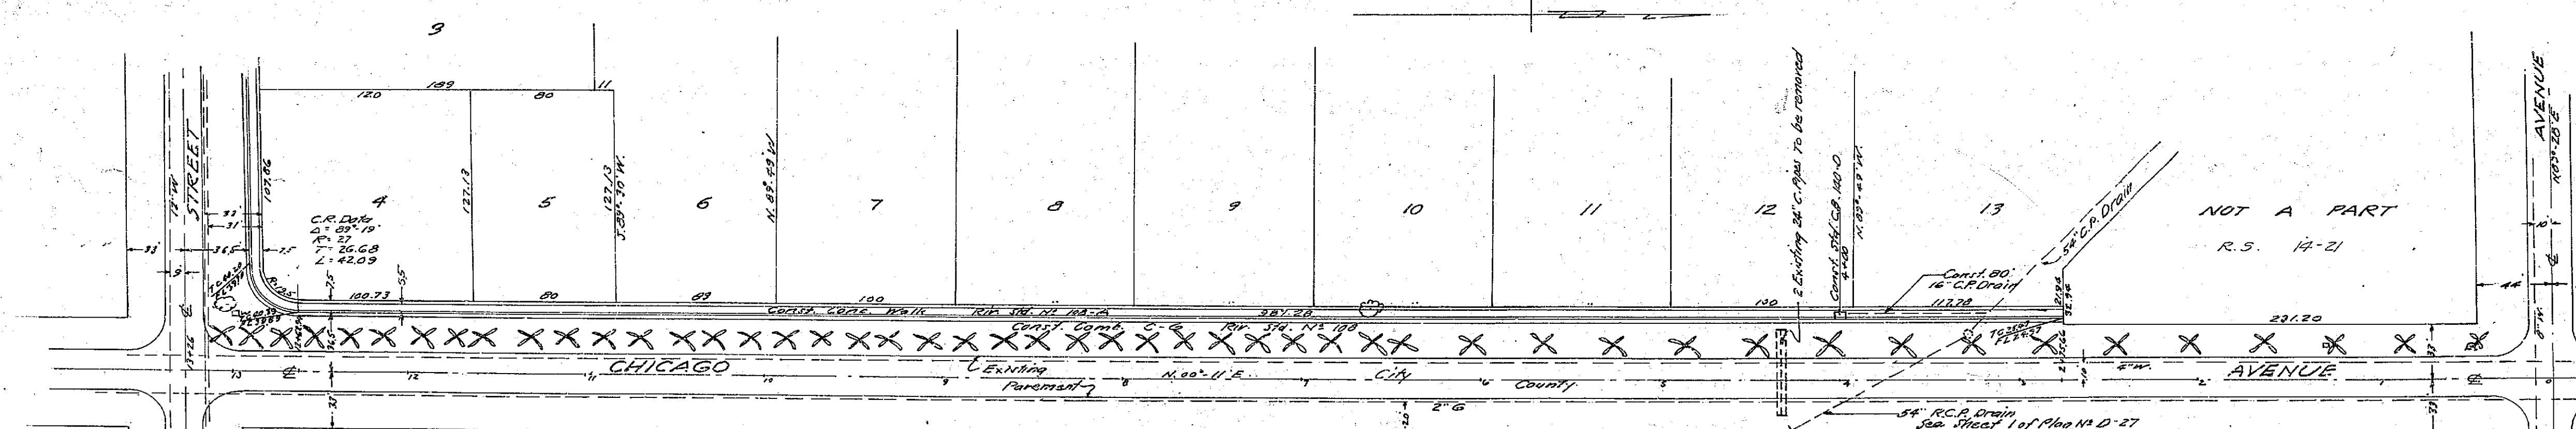

PLAN NUMBER

NOTE: BOOK, CHASE, CHECKED, STRUCTURE NUMBER, CIVIL

ESTIMATE OF QUANTITIES

STREET	C-15	ROUTER	PAV'T	WALK	Remove Trees
CHICAGO	987		27534	5142	43
DURHAM	1360		45361	6000	
THIRD	453	487	15048	2265	14
MASS.	235		1312	1175	
TOTALS	3035	487	89255	15382	57

Trees in R/W to be removed by subdivider as directed by the Dept. of Parks and Street Trees.

B.M. - R.R. Spike in P. Pole No. 10706-J at Massachusetts Avenue & Durham Street Elev. = 915.15

PROPERTY OF CITY OF RIVERSIDE  
DEPT. OF PUBLIC WORKS  
ENGINEERING DIVISION

J.F. DAVIDSON-CIVIL ENGINEER  
R.E. No. 862  
RIVERSIDE, CALIFORNIA  
APPROVED BY *[Signature]* DATE 4-7-57

CITY OF RIVERSIDE, CALIFORNIA  
DEPARTMENT OF PUBLIC WORKS



STREET PLAN & PROFILE

CHICAGO AVENUE  
NON-RESIDENTIAL M-2 GENERAL  
MANUFACTURING SUB. NO. M-34  
HORIZ. SCALE 1" = 50' VERT. SCALE 1" = 5'

APPROVED BY *[Signature]*  
Director of Public Works  
DATE May 3, 1958

NO. R-193  
SHEET 1 OF 3  
R.B. 632-20



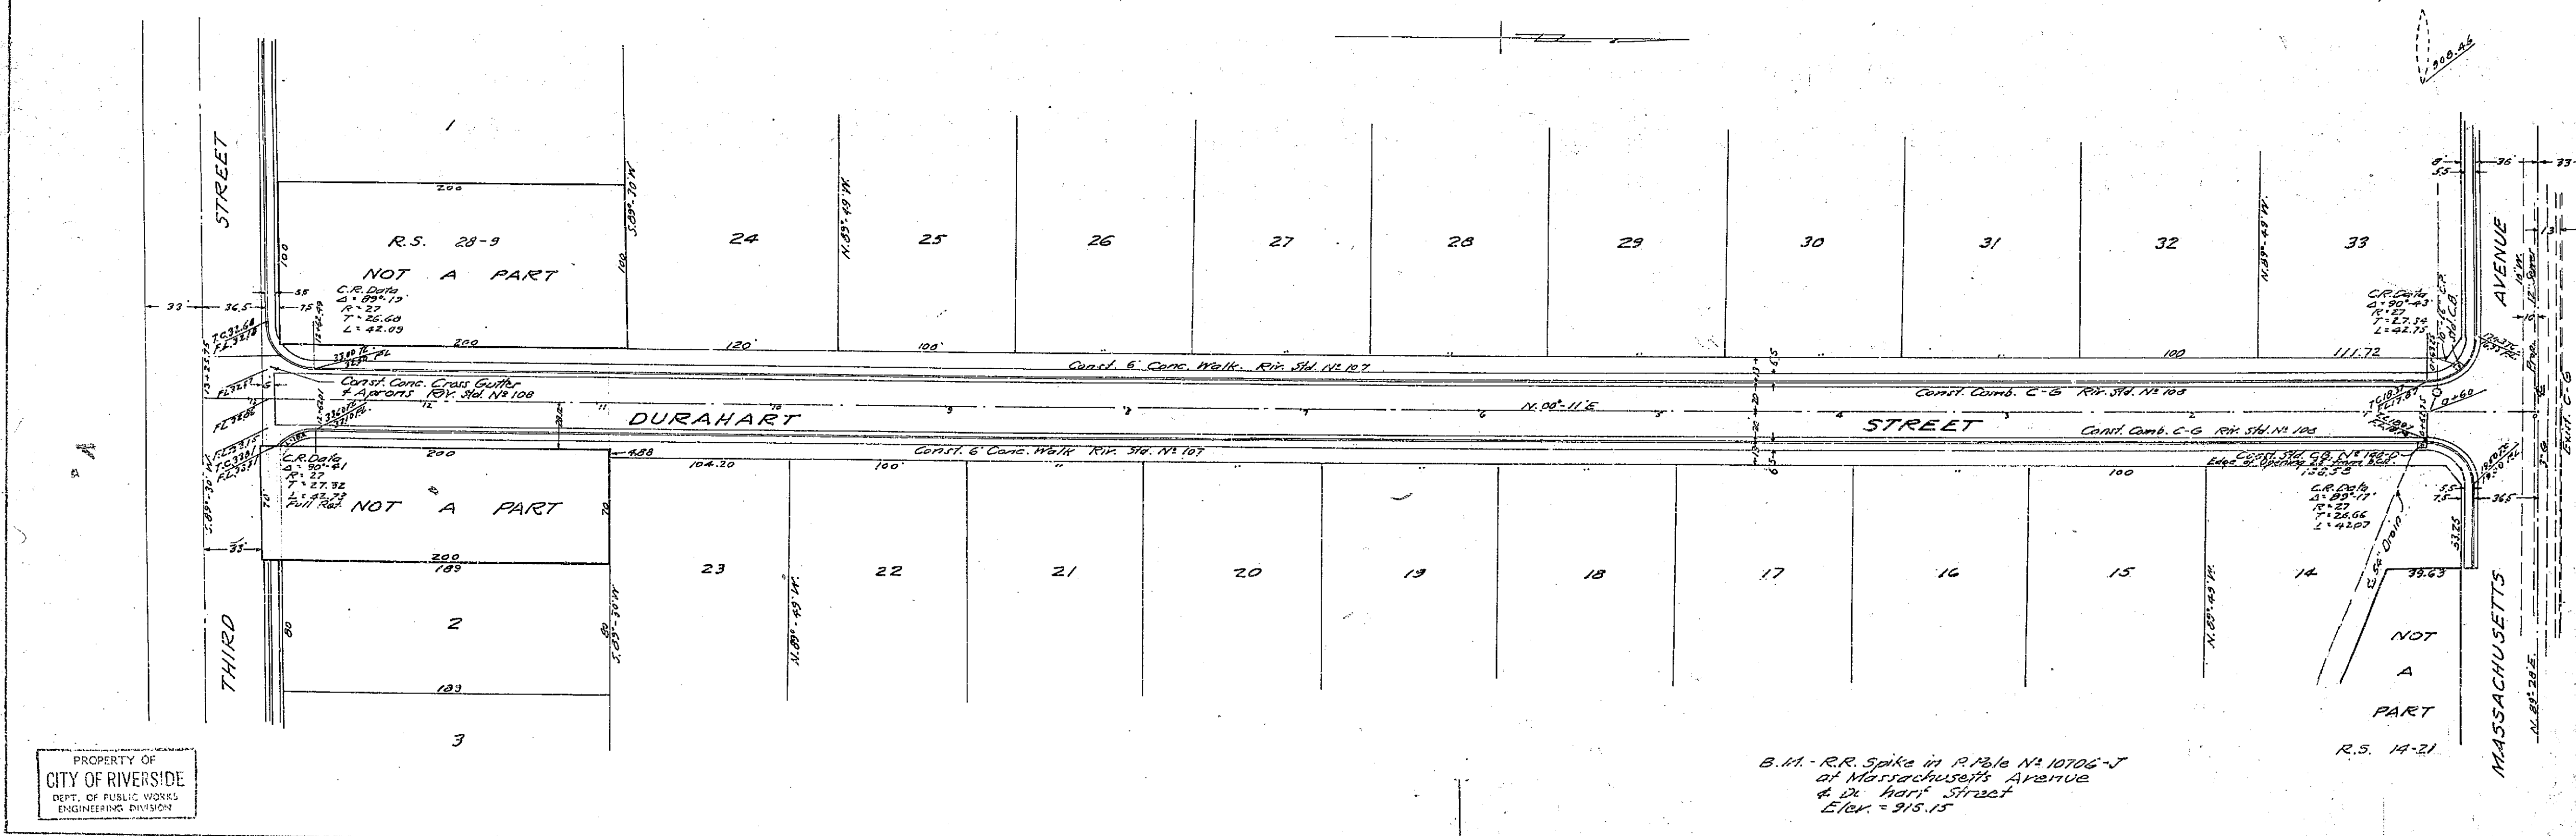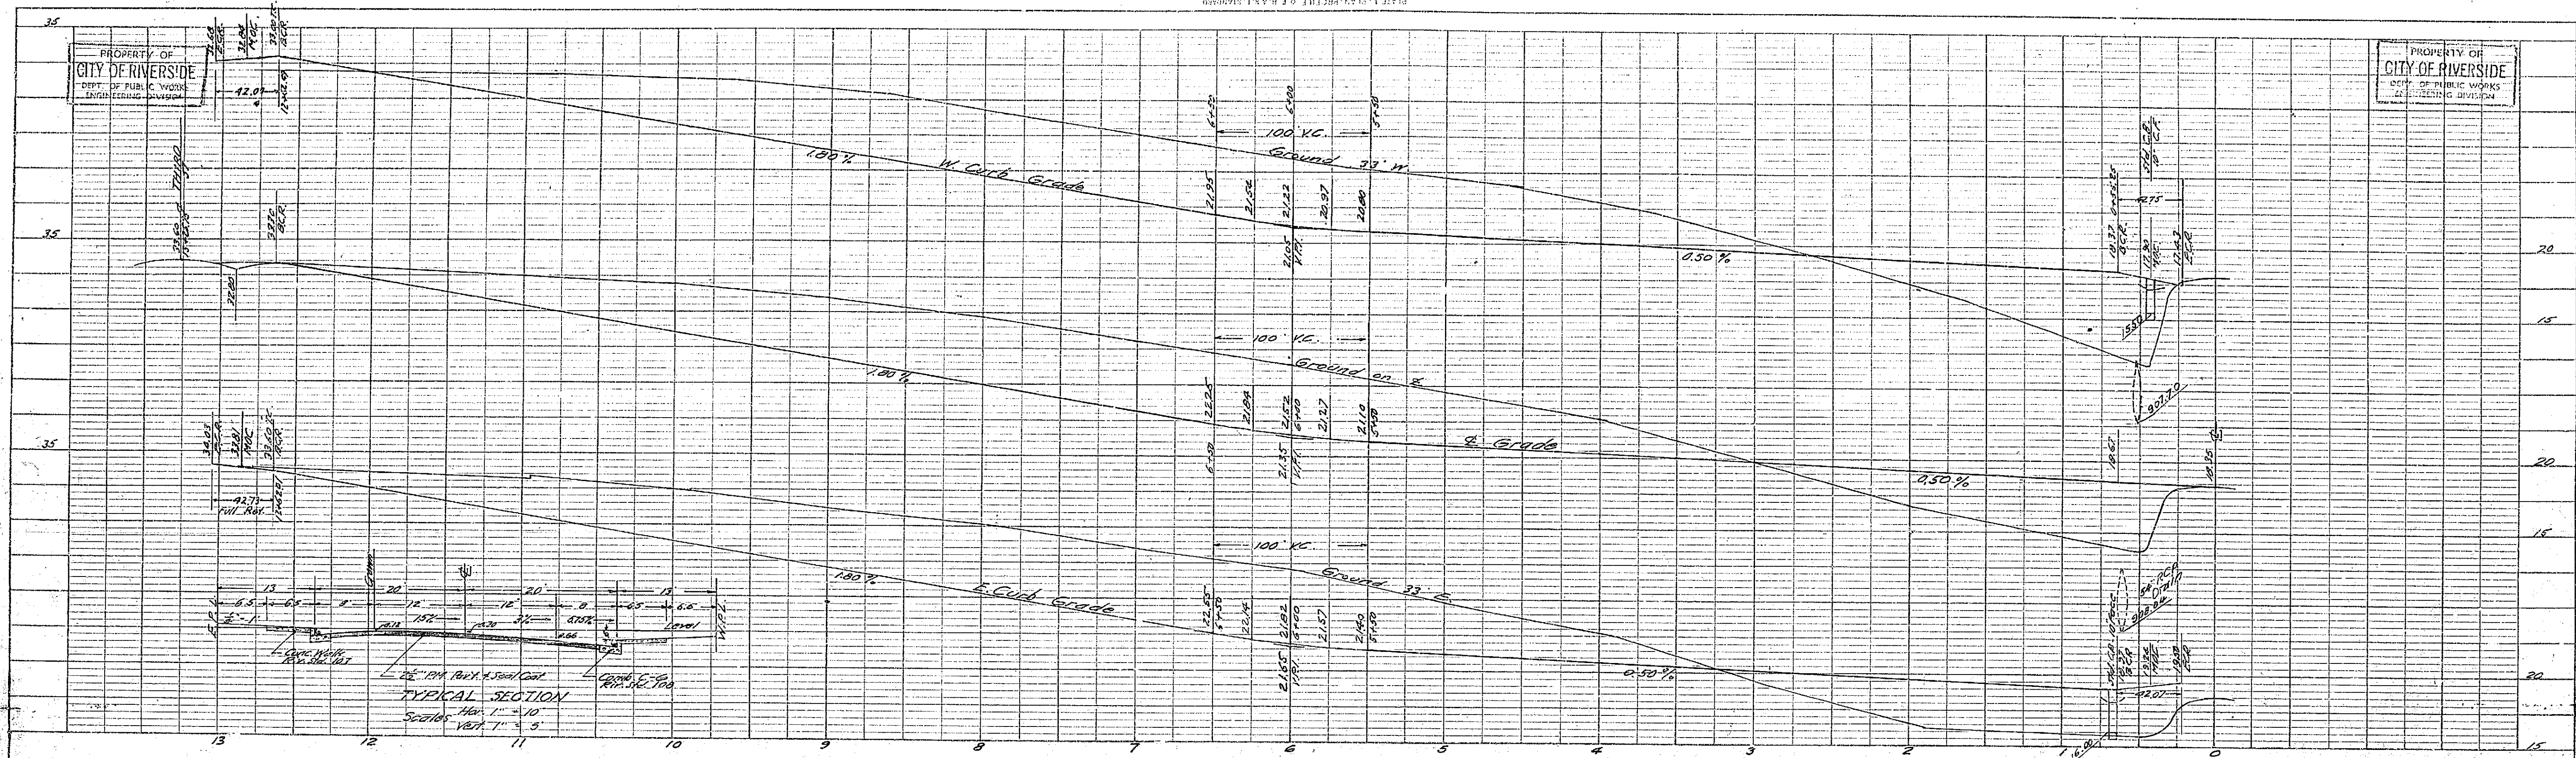

PROPERTY OF  
CITY OF RIVERSIDE  
DEPT. OF PUBLIC WORKS  
ENGINEERING DIVISION

PROPERTY OF  
CITY OF RIVERSIDE  
DEPT. OF PUBLIC WORKS  
ENGINEERING DIVISION

J.F. DAVIDSON - CIVIL ENGINEER  
R.E. No. 862  
RIVERSIDE, CALIFORNIA  
APPROVED BY *J.F. Davidson* DATE 4-3-38  
CITY OF RIVERSIDE, CALIFORNIA  
DEPARTMENT OF PUBLIC WORKS  
STREET PLAN & PROFILE  
DURAHART STREET  
NON-RESIDENTIAL M-2 GENERAL  
MANUFACTURING SUB. NO. M-34  
HORIZ. SCALE 1" = 50' VERT. SCALE 1" = 5'  
APPROVED BY *J.F. Davidson*  
DIRECTOR OF PUBLIC WORKS  



PROFILE

DATE	
BY	
CHECKED	
APPROVED	

PLAN

DATE	
BY	
CHECKED	
APPROVED	



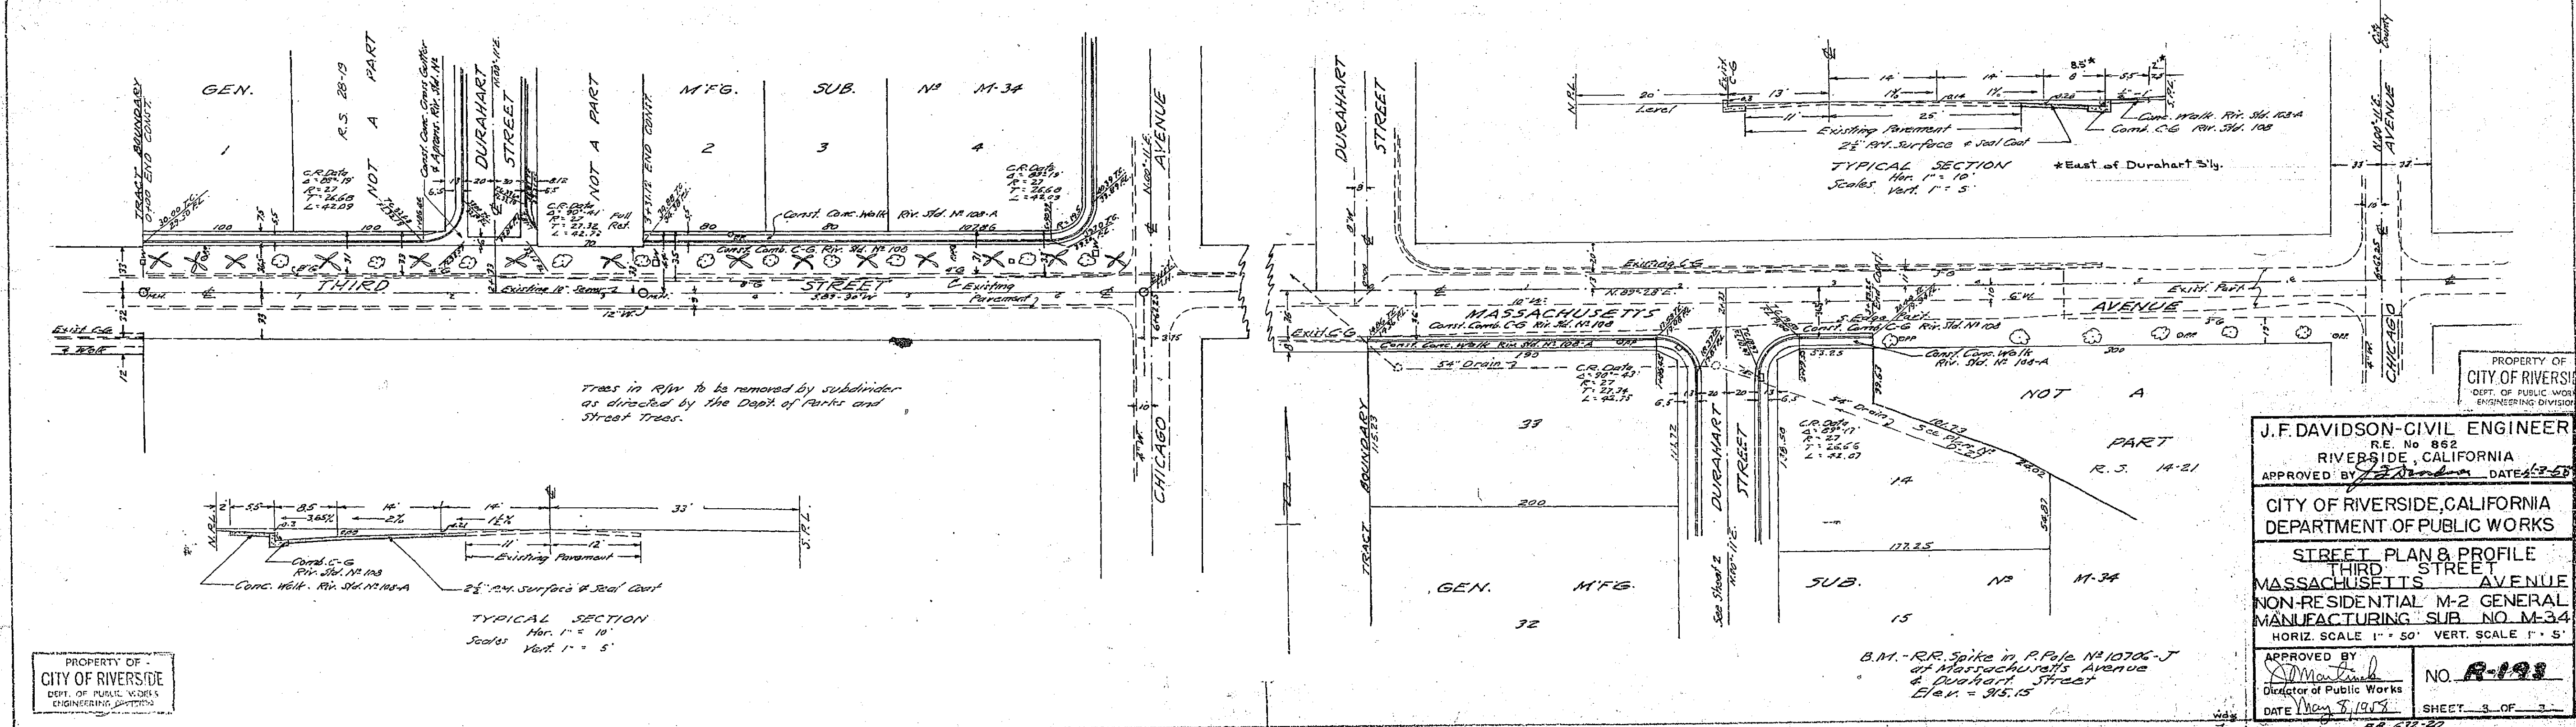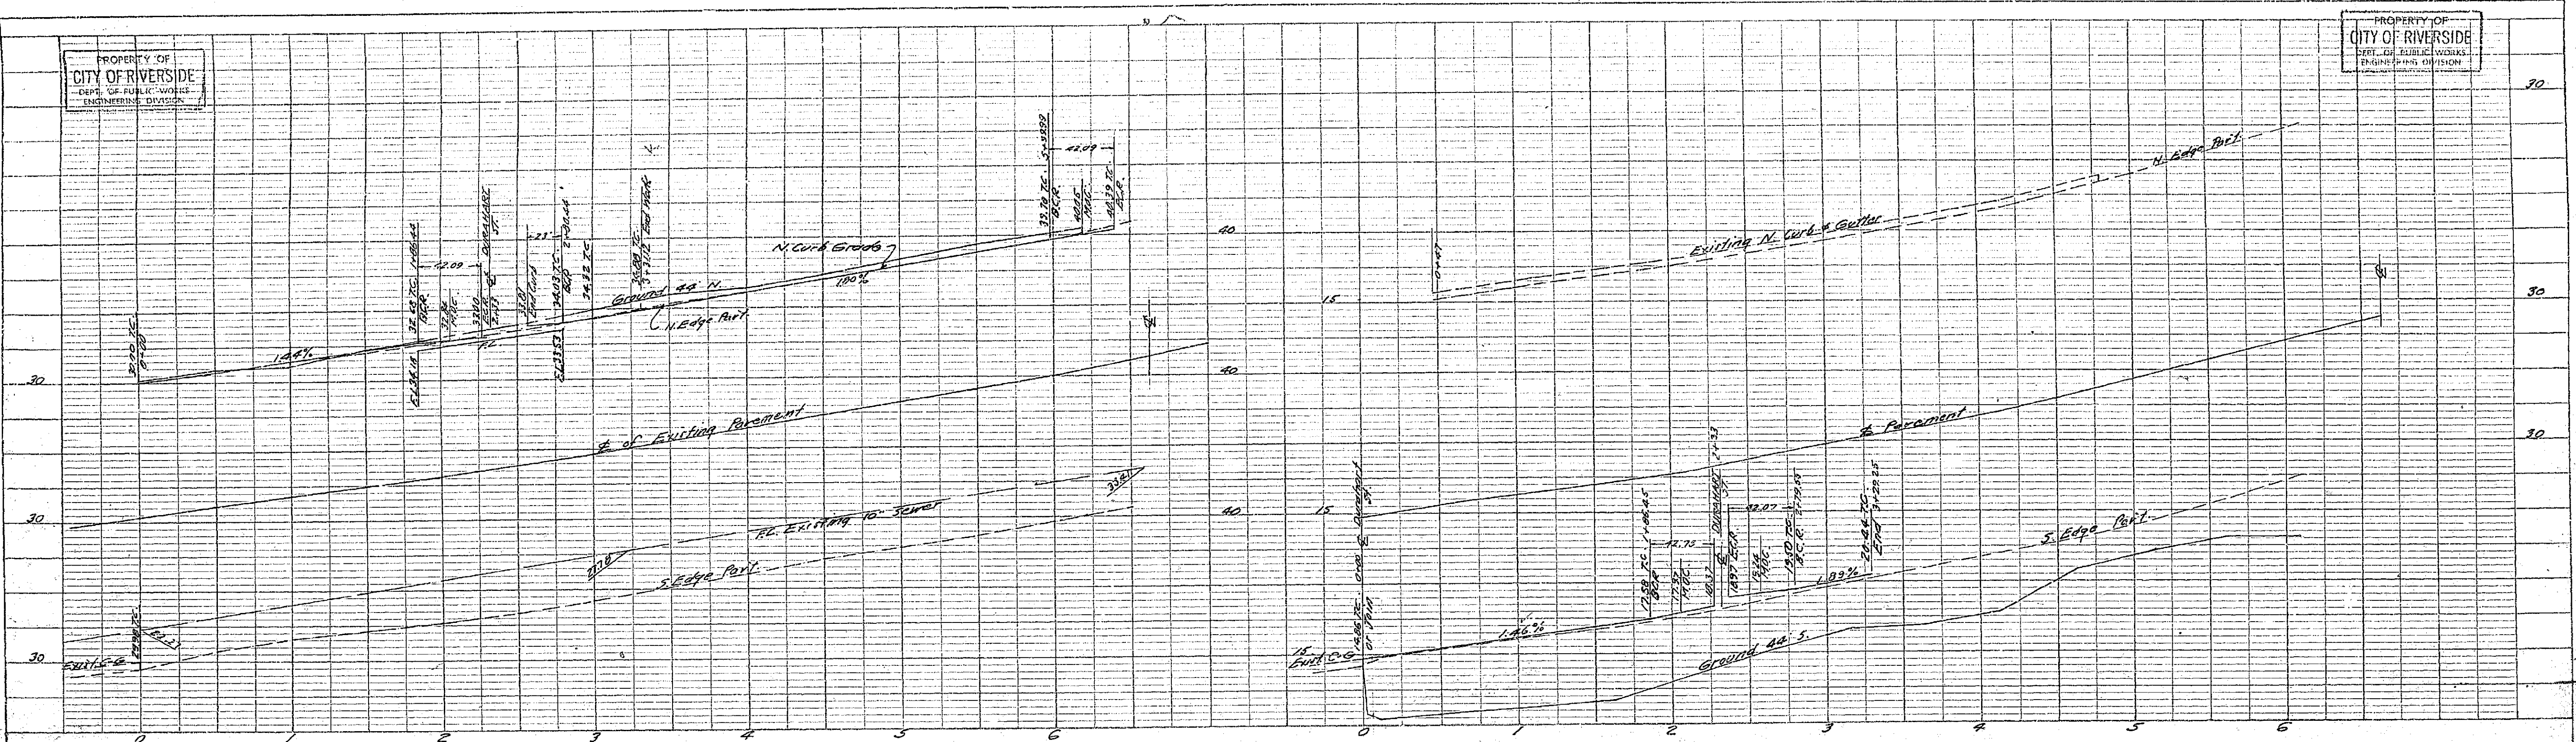

PROPERTY OF  
CITY OF RIVERSIDE  
DEPT. OF PUBLIC WORKS  
ENGINEERING DIVISION

PROPERTY OF  
CITY OF RIVERSIDE  
DEPT. OF PUBLIC WORKS  
ENGINEERING DIVISION

J.F. DAVIDSON-CIVIL ENGINEER  
RIVERSIDE, CALIFORNIA  
CITY OF RIVERSIDE, CALIFORNIA  
DEPARTMENT OF PUBLIC WORKS  
STREET PLAN & PROFILE  
THIRD STREET  
MASSACHUSETTS AVENUE  
NON-RESIDENTIAL M-2 GENERAL  
MANUFACTURING SUB. NO. M-34  
HORIZ. SCALE 1" = 50' VERT. SCALE 1" = 5'  

PROFILE	REVISED	DATE
NO. 1		
NO. 2		
PLAN	REVISED	DATE
NO. 1		
NO. 2		
