


- GENERAL NOTES:**
- IT SHALL BE THE RESPONSIBILITY OF THE CONTRACTOR TO CLEAR THE RIGHT OF WAY IN ACCORDANCE WITH THE PROVISIONS OF LAW AS IT AFFECTS EACH UTILITY, INCLUDING IRRIGATION LINES AND APPURTENANCES, AND AT NO COST TO THE CITY.
 - CONSTRUCTION SHALL BE IN ACCORDANCE WITH THE CITY OF RIVERSIDE, DEPARTMENT OF PUBLIC WORKS, STANDARD DRAWINGS AND STANDARD SPECIFICATIONS FOR PUBLIC WORKS CONSTRUCTION, 1976 EDITION.
 - TRIM EDGE OF EXISTING PAVEMENT, WHERE NEW PAVEMENT JOINS TO A SMOOTH, STRAIGHT LINE. CONSTRUCT MATCH-UP PAVING AS SHOWN ON PLAN AND OVERLAY AS DIRECTED IN THE FIELD TO PRODUCE A SMOOTH SECTION. ENGINEER ESTIMATES OVERLAY TO BE 0 TONS.
 - PRIME COAT, SEAL COAT, AND PAINT BINDER ARE REQUIRED.
 - CURB AND GUTTER SHALL BE STAKED BY THE PRIVATE ENGINEER WITH 3.0 FOOT OFF-SETS AT 25 FOOT INTERVALS AND ALL FLAGGED ELEVATIONS SHOWN ON PLANS SHALL ALSO BE STAKED.
 - DEVELOPER SHALL ARRANGE FOR A SOILS TEST TO BE MADE BY A SOILS ENGINEER AFTER STREET HAS BEEN PREPARED TO ROUGH GRADE. DEPTH OF BASE MATERIAL AND A.C. PAVEMENT SHALL BE DETERMINED BY THE CITY OF RIVERSIDE DESIGN STANDARDS AND TEST PROCEDURE.
 - NOTICE TO CONTRACTOR: THE EXISTENCE AND LOCATION OF ANY UNDERGROUND UTILITY PIPES OR STRUCTURES SHOWN ON THESE PLANS WERE OBTAINED BY A SEARCH OF THE AVAILABLE RECORDS TO THE BEST OF OUR KNOWLEDGE THERE ARE NO EXISTING UTILITIES EXCEPT AS SHOWN ON THESE PLANS. THE CONTRACTOR IS REQUIRED TO TAKE DUE PRECAUTIONARY MEASURES TO PROTECT THE UTILITY LINES SHOWN AND OTHER LINES NOT SHOWN ON THESE PLANS.
 - CONSTRUCT DRIVEWAY APPROACHES PER STANDARD DRAWING 302. EXACT SIZE AND LOCATION TO BE DETERMINED AT THE TIME OF CONSTRUCTION AS APPROVED BY THE TRAFFIC ENGINEER.

CAUTION - PACIFIC TELEPHONE CABLES UNDERGROUND BEFORE EXCAVATING

CALL COLLECT:

Area	Area	Area
Orange County	714 831-8211	4 Hours
Riverside County	714 941-0071	4 Hours
San Diego County	619 444-0071	4 Hours
San Bernardino County	909 444-0071	4 Hours
Los Angeles County	213 421-3111	24 HOUR SERVICE
Ventura County	408 226-0295	4 Hours

FOR FREE CABLE LOCATING SERVICE

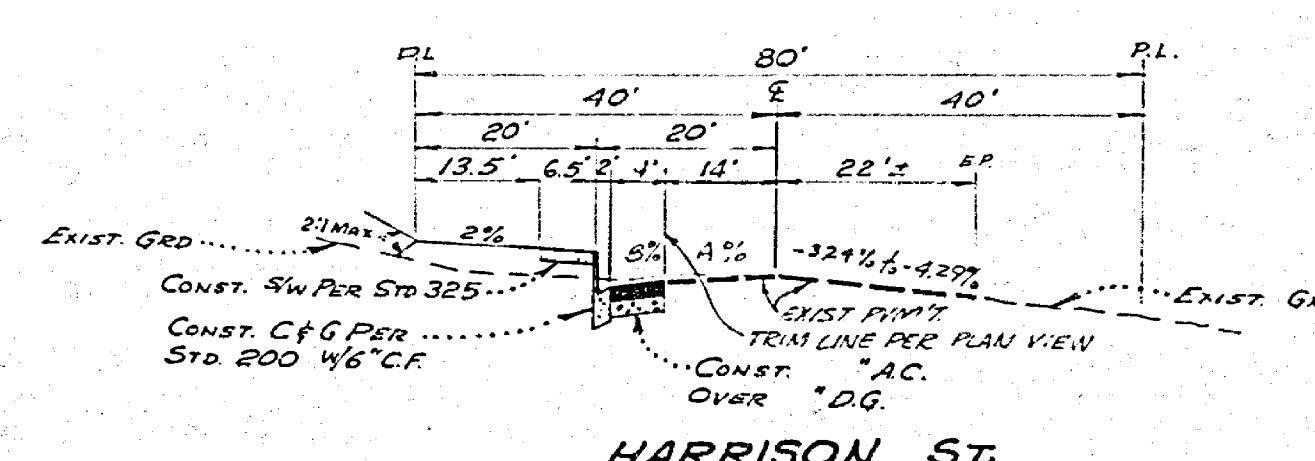

CROSS FALL CHART

STATION	EXIST. B%	EXIST. A%	REMARKS	PROPOSED A%
2+00	4.18%	1.64%	Match E.P.	
+25	-1.11%	1.29%	Match E.P.	
+50	1.25%	1.43%	Match E.P.	
+75	0.33%	1.29%	OVERLAY TO E	0.33%
3+00	-0.72%	0.79%	OVERLAY TO E	0.12%
+25	-1.11%	0.14%	OVERLAY TO E	-1.11%
+50	-1.50%	-0.43%	OVERLAY TO E	-1.50%
+75	-1.16%	-0.79%	OVERLAY TO E	-1.16%
4+00	-0.77%	-1.00%	OVERLAY TO E	-0.77%
+25	-1.22%	1.00%	OVERLAY TO E	-1.22%
+50	-1.72%	-0.50%	OVERLAY TO E	-1.72%

J. F. DAVIDSON ASSOCIATES
CIVIL ENGINEERS - SURVEYORS - PLANNERS
RIVERSIDE, CALIFORNIA

APPROVED BY: *[Signature]* DATE: 4/8/77
R.E. No. 17550

CITY OF RIVERSIDE, CALIFORNIA
DEPARTMENT OF PUBLIC WORKS

APPROVED BY: *[Signature]* DATE: 11-9-77

STREET PLAN AND PROFILE
HARRISON STREET
250' to 450' SLY OF MAGNOLIA AVENUE
ALLEY
5'LY OF MAGNOLIA & ELY FROM HARRISON
R-7-287

INDEXED BY PROJECT NO. **R-2007**
SHEET **1** OF **1**
FILE NO. **5539**

