


PROFILE

SCALE: 1" = 40'

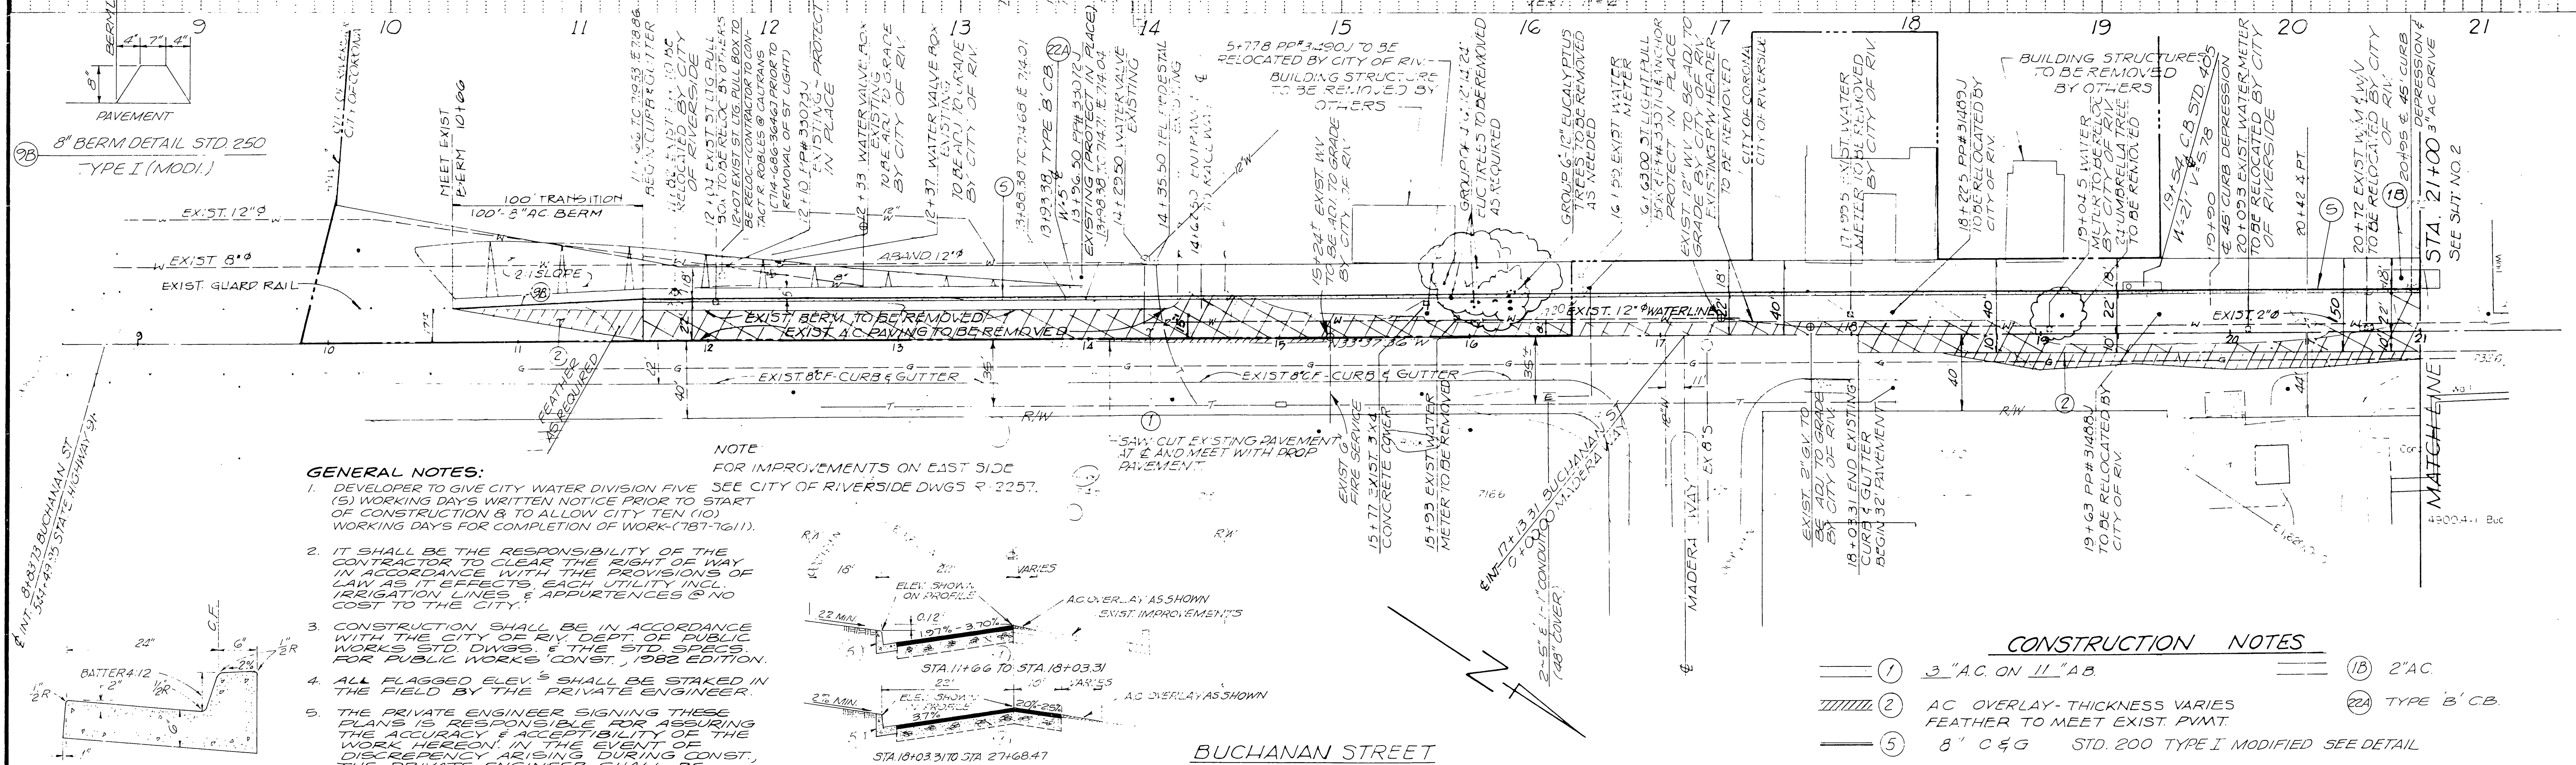

GENERAL NOTES:


- DEVELOPER TO GIVE CITY WATER DIVISION FIVE (5) WORKING DAYS WRITTEN NOTICE PRIOR TO START OF CONSTRUCTION & TO ALLOW CITY TEN (10) WORKING DAYS FOR COMPLETION OF WORK (1817-1611).
- IT SHALL BE THE RESPONSIBILITY OF THE CONTRACTOR TO CLEAR THE RIGHT OF WAY IN ACCORDANCE WITH THE PROVISIONS OF LAW AS IT EFFECTS EACH UTILITY INCL. IRRIGATION LINES, APPURTENANCES & NO COST TO THE CITY.
- CONSTRUCTION SHALL BE IN ACCORDANCE WITH THE CITY OF RIVERSIDE DEPT. OF PUBLIC WORKS STD. DWGS. & THE STD. SPECS. FOR PUBLIC WORKS CONSTRUCTION, 1982 EDITION.
- ALL FLAGGED ELEV'S SHALL BE STAKED IN THE FIELD BY THE PRIVATE ENGINEER.
- THE PRIVATE ENGINEER SIGNING THESE PLANS IS RESPONSIBLE FOR ASSURING THE ACCURACY & ACCEPTABILITY OF THE WORK HEREON. IN THE EVENT OF DISCREPANCY ARISING DURING CONSTRUCTION, THE PRIVATE ENGINEER SHALL BE RESPONSIBLE FOR DETERMINING AN ACCEPTABLE SOLUTION AND REVISIONS. THE PLANS FOR APPROVAL BY THE CITY.

NOTE

FOR IMPROVEMENTS ON EAST SIDE

SEE CITY OF RIVERSIDE DWGS R-2257.

8" C & G DETAIL STD 200 TYPE I (MOD.)

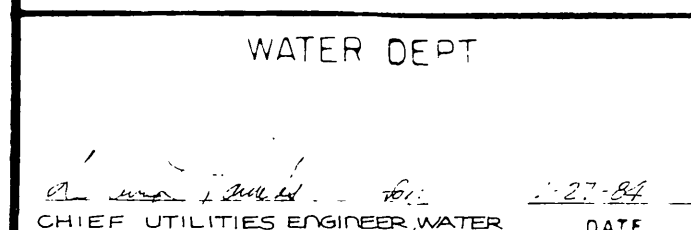

WATER DEPT. ELECTRIC DEPT. TELEPHONE

Designed by JEL
 Drawn by JFO
 Checked by JFO
 Date 5/27/83

BUCHANAN STREET

PLAN

SCALE: 1" = 40'

CITY OF RIVERSIDE
PUBLIC WORKS DEPARTMENT

APPROVED BY	DATE	APPROVED BY	DATE
TRACIA P. BROWN	5/27/83	WALTER W. WALKER	3/6/84
CHIEF ENGINEER		PUBLIC WORKS DIRECTOR	

- CONSTRUCTION NOTES**
- 1 3" AC ON 11" AB
 - 2 AC OVERLAY - THICKNESS VARIES FEATHER TO MEET EXIST. PAVT.
 - 3 8" C & G STD. 200 TYPE I MODIFIED SEE DETAIL
 - 4 8" BERM STD. 250 TYPE I MODIFIED SEE DETAIL
 - 5 2" AC
 - 6 TYPE B' CB



NESTE, BRUDIN & STONE
 INCORPORATED
 CIVIL ENGINEERS


PLANS PREPARED UNDER SUPERVISION OF
 JEL

NO.	DATE	REVISIONS	APP'D

BENCH MARK TBM #19
 CITY OF RIVERSIDE BM #1-A
 (SEE DESCRIPTION ABOVE)

CITY OF CORONA
ASSESSMENT DISTRICT NO. 79-2
BUCHANAN STREET IMPROVEMENTS
 FROM FRWY 91 TO 1200' N/O FRWY 91


Drawing No. **R-2507**
 Sh. 1 of 3

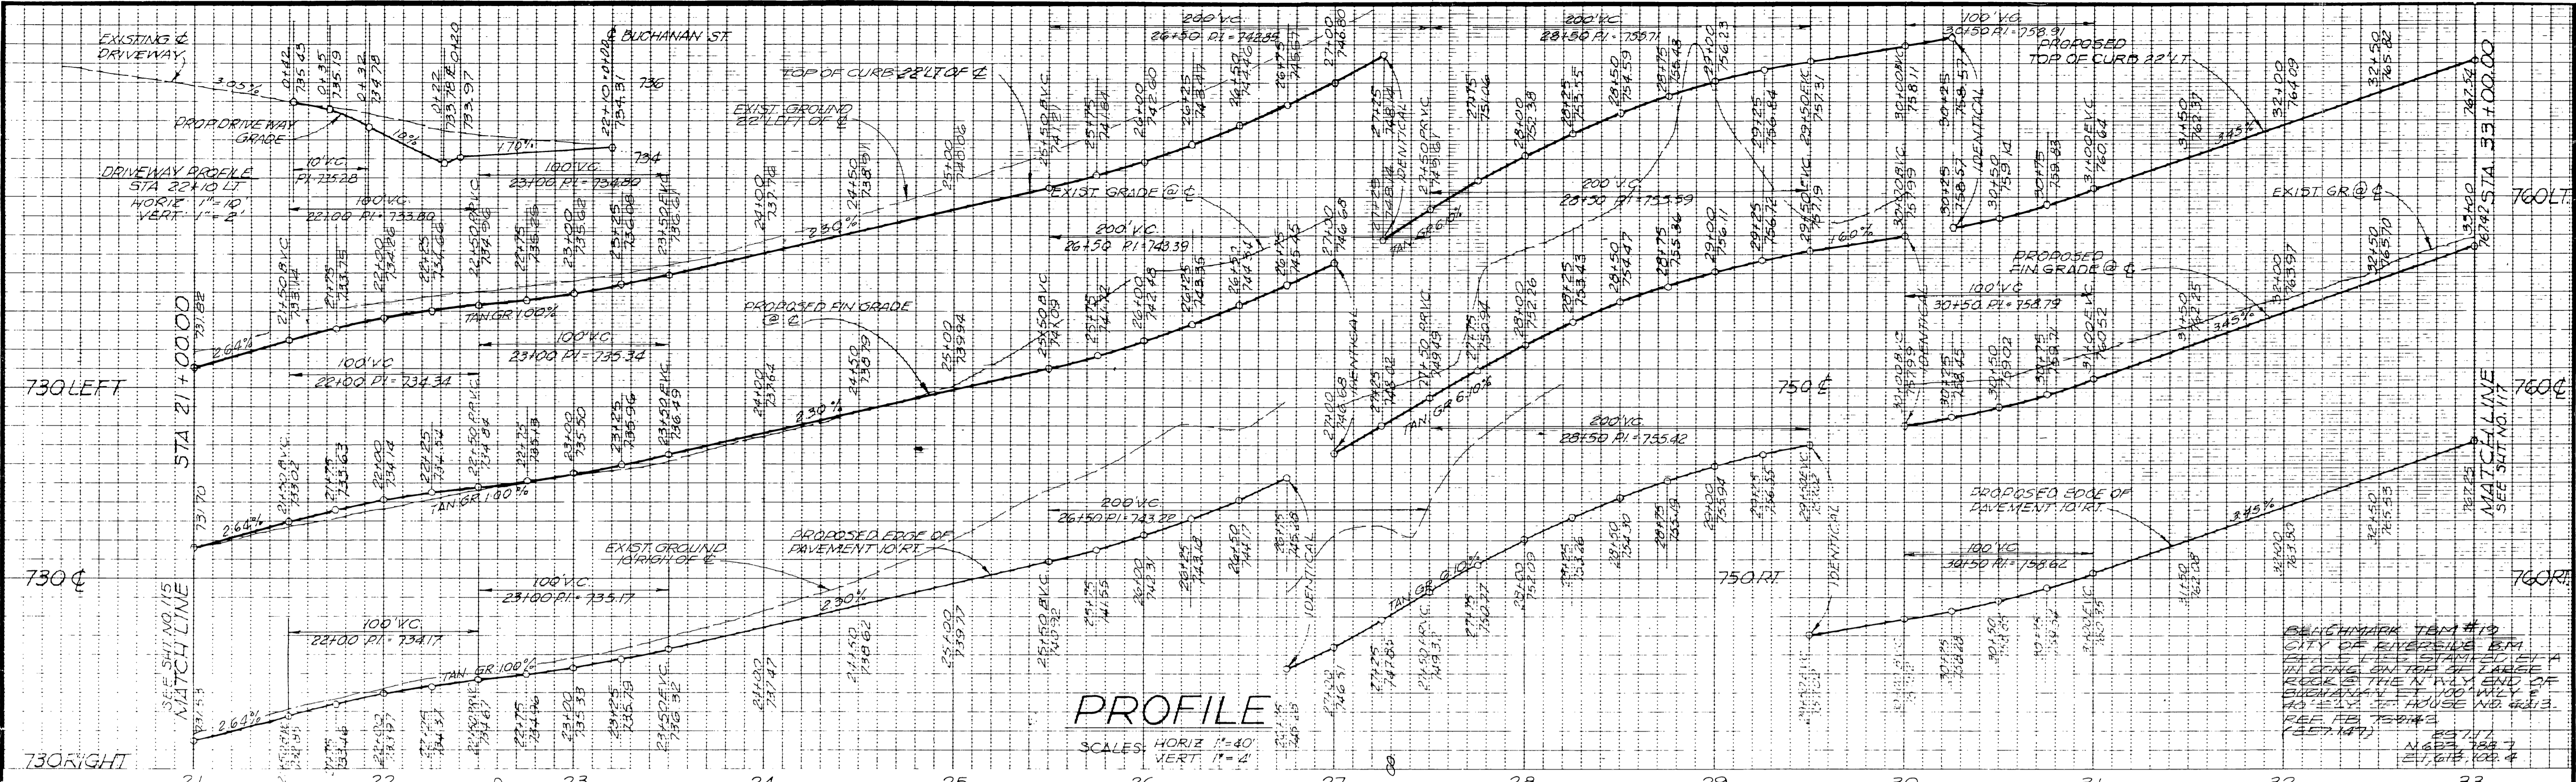

PROFILE

SCALE: HORIZ 1"=40'
VERT 1"=4'

BENCH MARK TBM #19
CITY OF RIVERSIDE BM
ELEVATION 758.11
SEE DETAIL FOR LARGE
SCALE. THE N/E END OF
BUCHANAN ST JOINS W/ E
RD 151. SEE HOUSE NO. 6813.
REF. FILE T-2114
(SEE MAP)

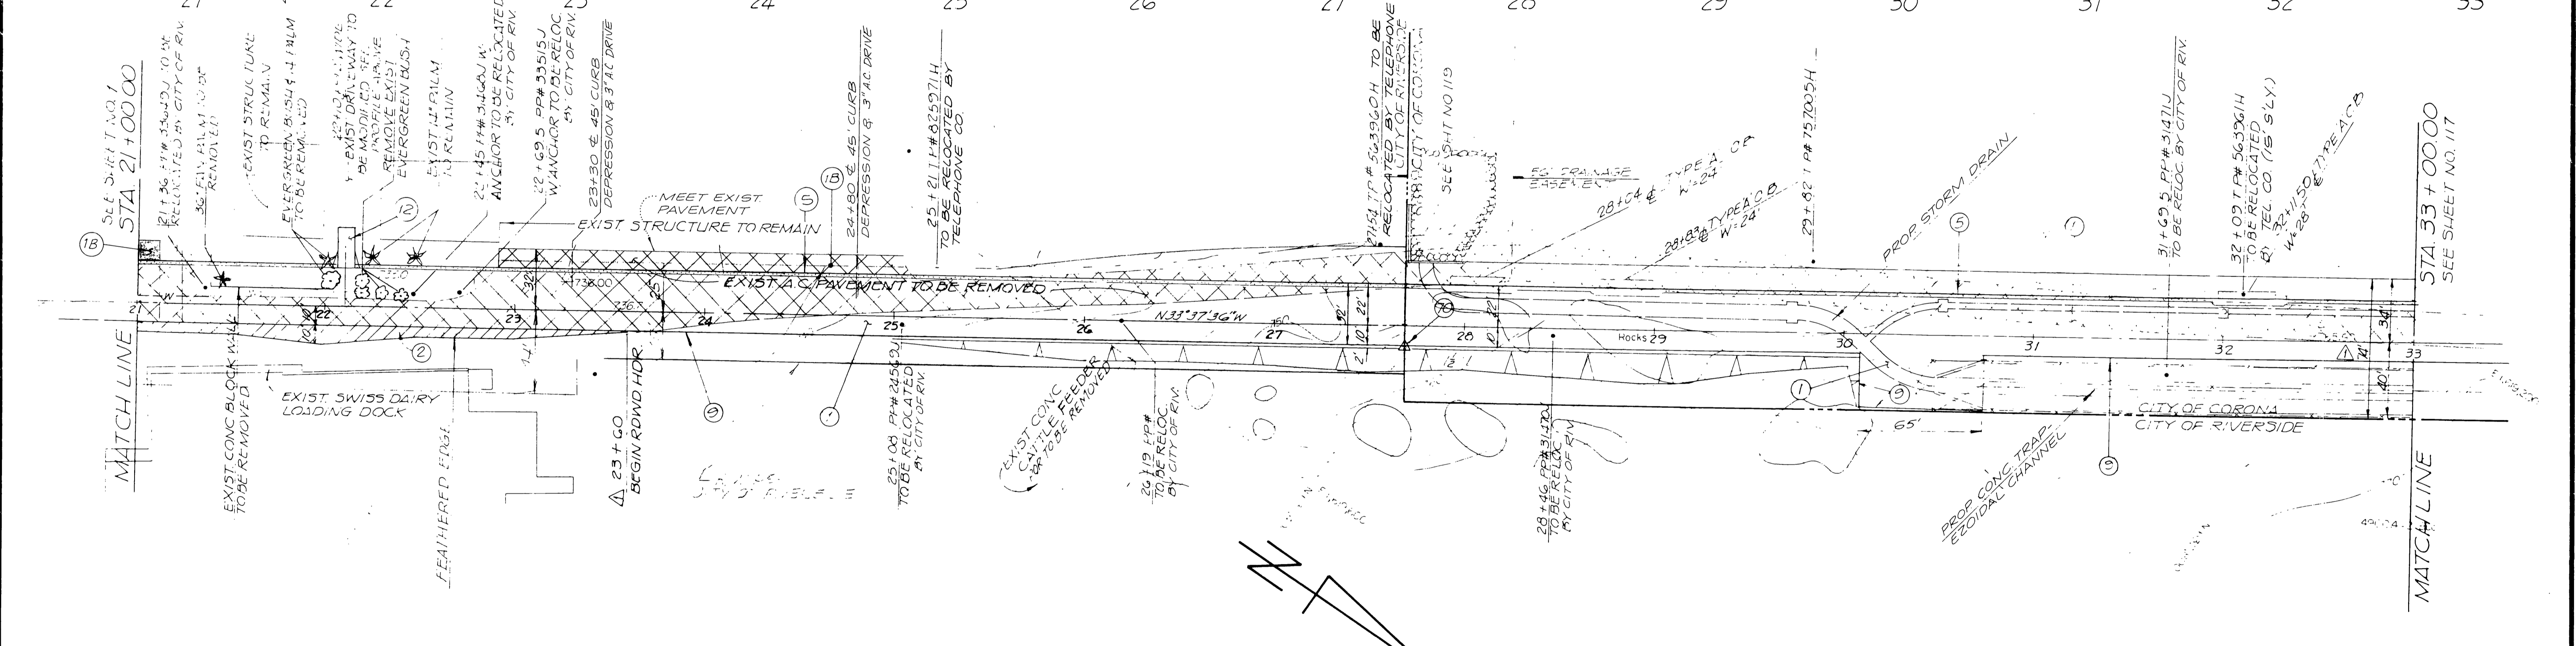

BUCHANAN STREET

PLAN

SCALE: 1"=40'

- CONSTRUCTION NOTES**
- ① 3" AC. ON 1L 2AB
 - ② AC OVERLAY
 - ③ 8" C&G STD 200 TYPE I MOD. SEE DET. SH/1
 - ④ ROW'D HDR
 - ⑤ DRIVEWAY (3" AC) STD 302 (B=17)
 - ⑥ SURVEY MONUMENT
 - ⑦ 2" AC
 - ⑧ AC OVERLAY-THICKNESS VARIES FEATHER TO MEET EXIST. PVMT
 - ⑨ PAVEMENT REMOVAL

CITY OF RIVERSIDE
PUBLIC WORKS DEPARTMENT

APPROVED BY	DATE	APPROVED BY	DATE
<i>[Signature]</i>	3/6/84	<i>[Signature]</i>	3/6/84
PRINCIPAL ENGINEER		PUBLIC WORKS DIRECTOR	
DATE	3/24/84	DATE	3/6/84

WATER DEPT.	ELECTRIC DEPT.	TELEPHONE
<i>[Signature]</i>	<i>[Signature]</i> 5/27/83	<i>[Signature]</i> 6/3/82
CHIEF UTILITIES ENGINEER, WATER	DATE	DATE

NESTE, BRUDIN & STONE
Civil Engineers


Designed by	Drawn by	Checked by
JEL	JEL	JFO
PLANS PREPARED UNDER SUPERVISION OF		
DATE	DATE	DATE
3/2/84	3/2/84	3/2/84

Reference Plans for these Improvements	Date	By	REVISIONS	NO.

BENCH MARK TBM #19
CITY OF RIVERSIDE BM #1-A
(SEE DESCRIPTION ABOVE RT.)
Scale AS SHOWN

CITY OF CORONA
INDEXED 9-21-87 LH
SCALE IN FEET
0 40 80 120 160


ASSESSMENT DISTRICT NO. 79-2
BUCHANAN STREET IMPROVEMENTS
FROM 1200' N/O FRWY 91 TO 300' S/O PROMENADE AVE.
Drawing No. R-2507
Sheet 2 of 3

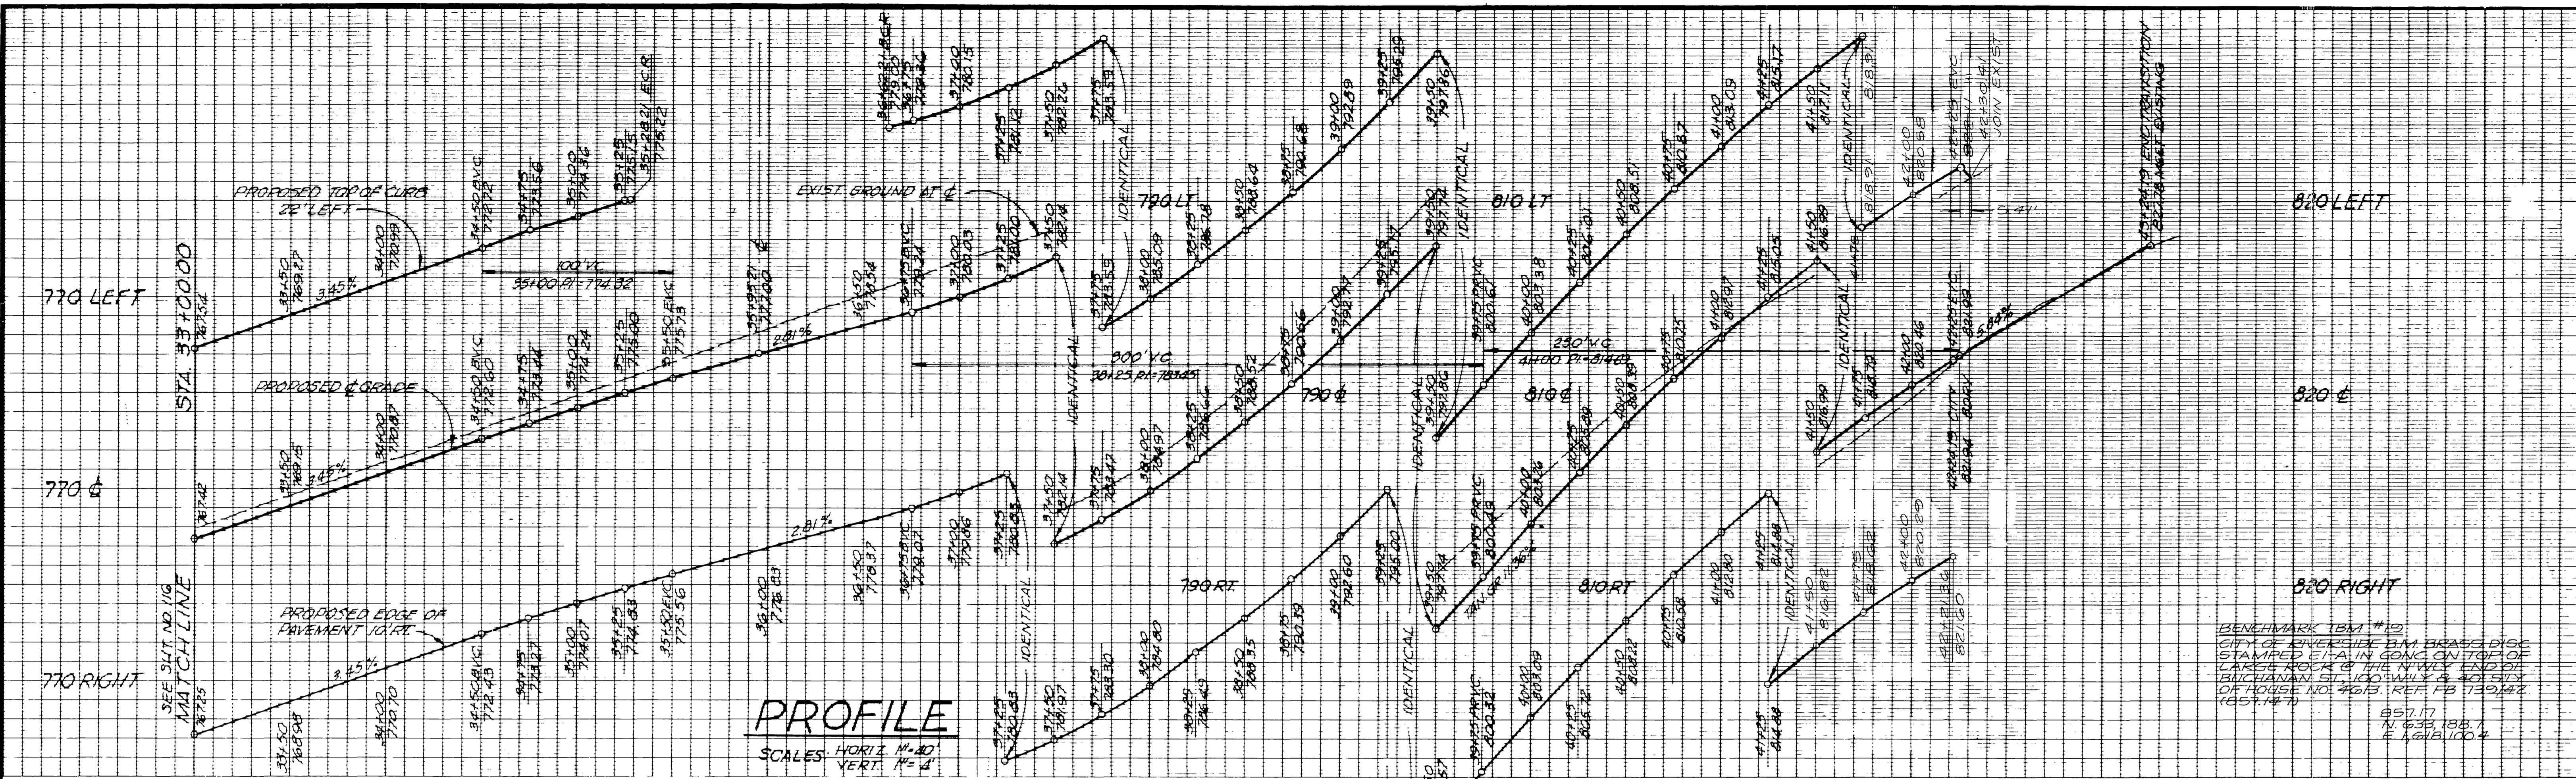

PROFILE

SCALE: HORIZ. 1"=40'
VERT. 1"=4'

BENCHMARK TBM #19
CITY OF RIVERSIDE B.M. BRASS DISC
STAMPED E/A IN CONC. ON TOP OF
LARGE ROCK @ THE N.W. CORNER OF
BUCHANAN ST. 100' W. & 40' S. OF
EAST END OF HOUSE NO. 4613. REF. FB 1732/472
1057.44 ±

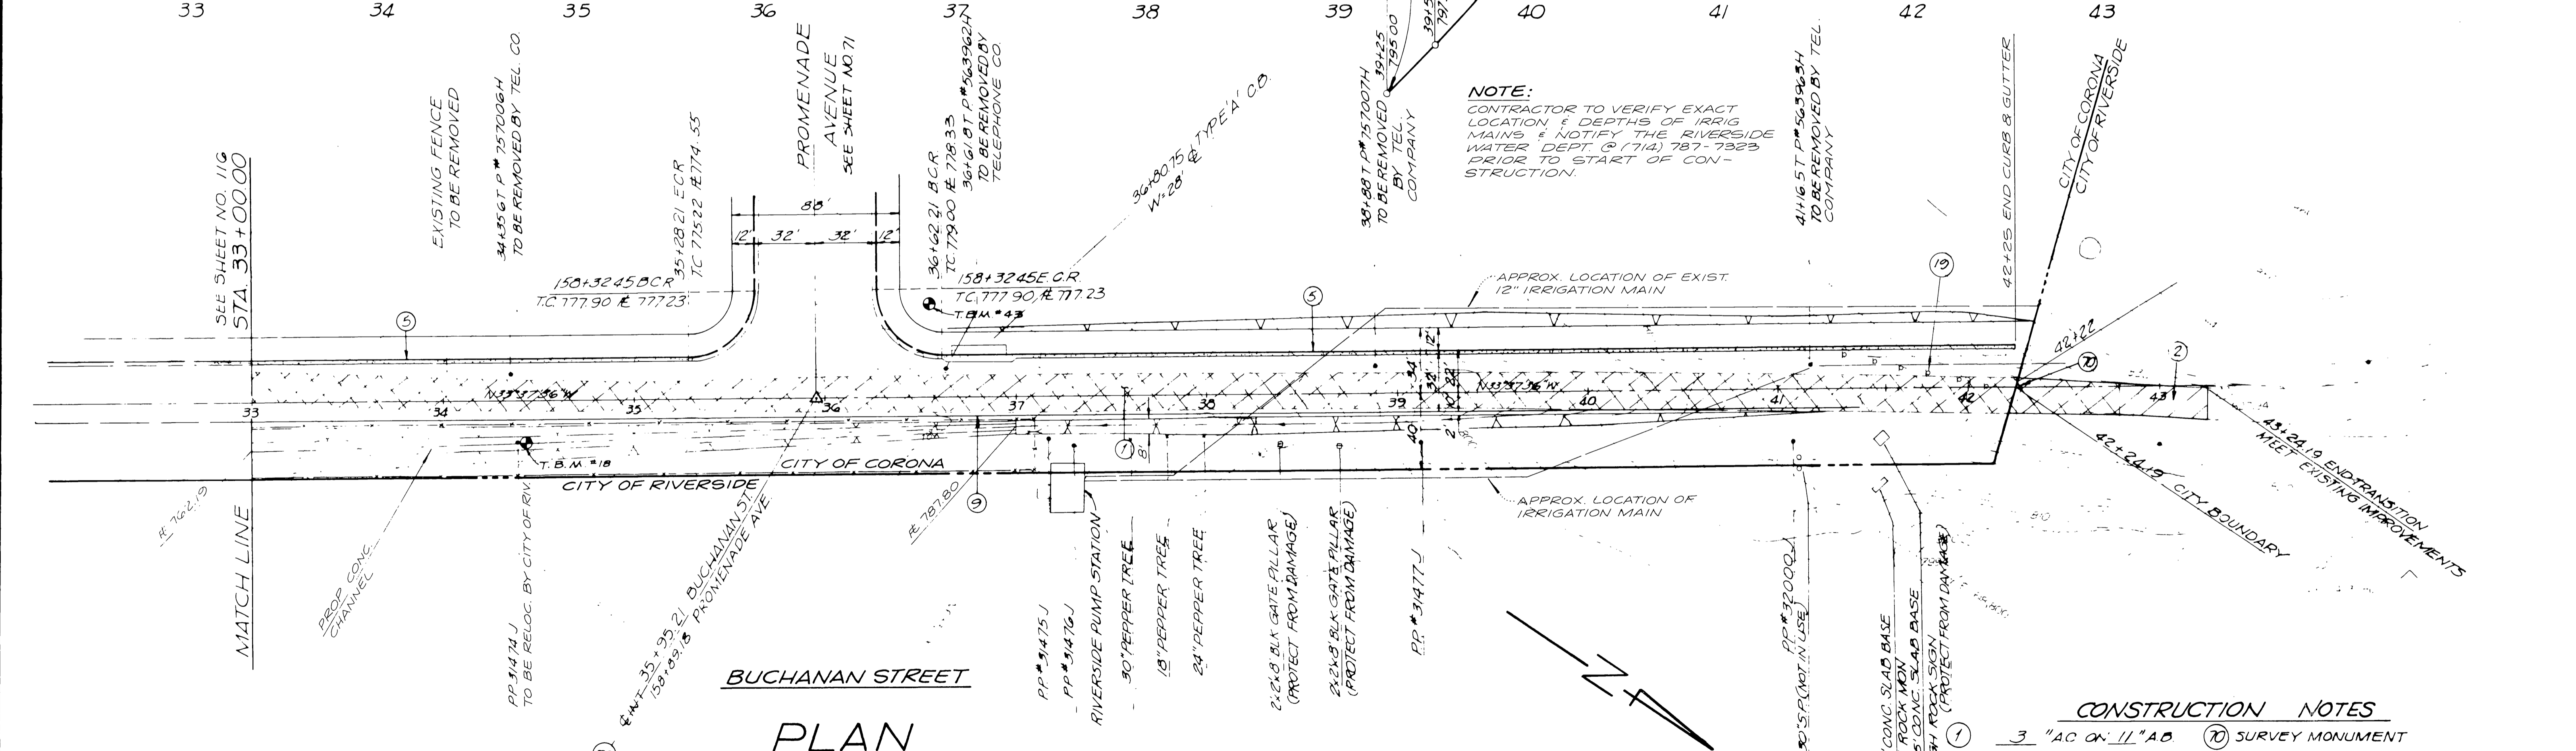


PLAN

SCALE: 1"=40'

NOTE:
CONTRACTOR TO VERIFY EXACT
LOCATION & DEPTHS OF IRRIG
MAINS & NOTIFY THE RIVERSIDE
WATER DEPT. @ (714) 787-7323
PRIOR TO START OF CON-
STRUCTION.

- CONSTRUCTION NOTES**
- ① 3" AC ON 11" AB
 - ② A/C OVERLAY-THICKNESS VARIES. FEATHER TO MEET EXIST PAVT
 - ③ 8' C&G
 - ④ RDWD HDR
 - ⑤ SURVEY MONUMENT
 - ⑥ TYPE "F" MARKER

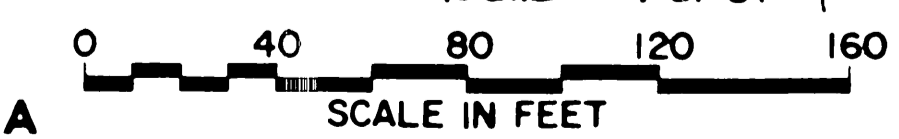

WATER DEPT.	ELECTRIC DEPT.	TELEPHONE
CHIEF UTILITIES ENGINEER, WATER	5/27/83	6-5-83
Designed by JEL	Drawn by JEL	Checked by JFO
PLANS PREPARED UNDER SUPERVISION OF		
Reference Plans for these Improvements		
Date	By	REVISIONS

CITY OF RIVERSIDE
PUBLIC WORKS DEPARTMENT

APPROVED BY: [Signature] DATE: 3/6/84
PRINCIPAL ENGINEER
TRAFFIC DIVISION
CHIEF PW ENGINEER

APPROVED BY: [Signature] DATE: 3/6/84
PUBLIC WORKS DIRECTOR

BENCH MARK TBM #19
CITY OF RIVERSIDE B.M.E.A.
(SEE DESCRIPTION ABOVE RT.)
Scale: AS SHOWN

CITY OF CORONA

INDEXED 9-21-81 L4

SCALE IN FEET

ASSESSMENT DISTRICT NO. 79-2
BUCHANAN STREET IMPROVEMENTS
FROM 300'S/O PROMENADE AVE TO 700'N/OPROMENADE AVE

Drawing No. R-2507
3 of 3