


GENERAL NOTES

- CONSTRUCTION SHALL BE IN ACCORDANCE WITH THE CITY OF RIVERSIDE, DEPARTMENT OF PUBLIC WORKS, STANDARD DRAWINGS, AND THE STANDARD SPECIFICATIONS FOR PUBLIC WORKS CONSTRUCTION, 1982 EDITION.
- CLEARING AND GRUBBING SHALL BE PERFORMED WHERE EVER CONSTRUCTION IS SHOWN.

CONSTRUCTION NOTES

- + LOCATION OF TREES TO BE PLANTED
- NUMBERS ABOVE 100 IN A HEXAGON ON THE PLAN REFER TO THE RESPECTIVE STANDARD DRAWING AND SHALL BE CONSTRUCTED ACCORDINGLY, UNLESS MODIFICATIONS ARE NOTED ON THE PLAN. ANY NUMBER SHOWN BELOW THE STANDARD DRAWING NUMBER INDICATES THE SPECIFIC ALTERNATE TO BE CONSTRUCTED.
- 200 CONSTRUCT CURB AND GUTTER PER STANDARD DRAWING NUMBER 200.
- 220 CONSTRUCT CROSS GUTTER PER STANDARD DRAWING NUMBER 220.
- 302 CONSTRUCT DRIVEWAY APPROACH, OR DEPRESSION ONLY, PER STANDARD DRAWING NO. 302.
- 304 CONSTRUCT WHEELCHAIR RAMP PER STANDARD DRAWING NUMBER 304.
- 325 CONSTRUCT SIDEWALK PER STANDARD DRAWING NUMBER 325.
- 1 CONSTRUCT 2.5" A.C. OVER 4" C.A.B.
- 2 CONSTRUCT VARIABLE THICKNESS A.C. OVERLAY
- 3 CONSTRUCT 6" FULL DEPTH A.C.

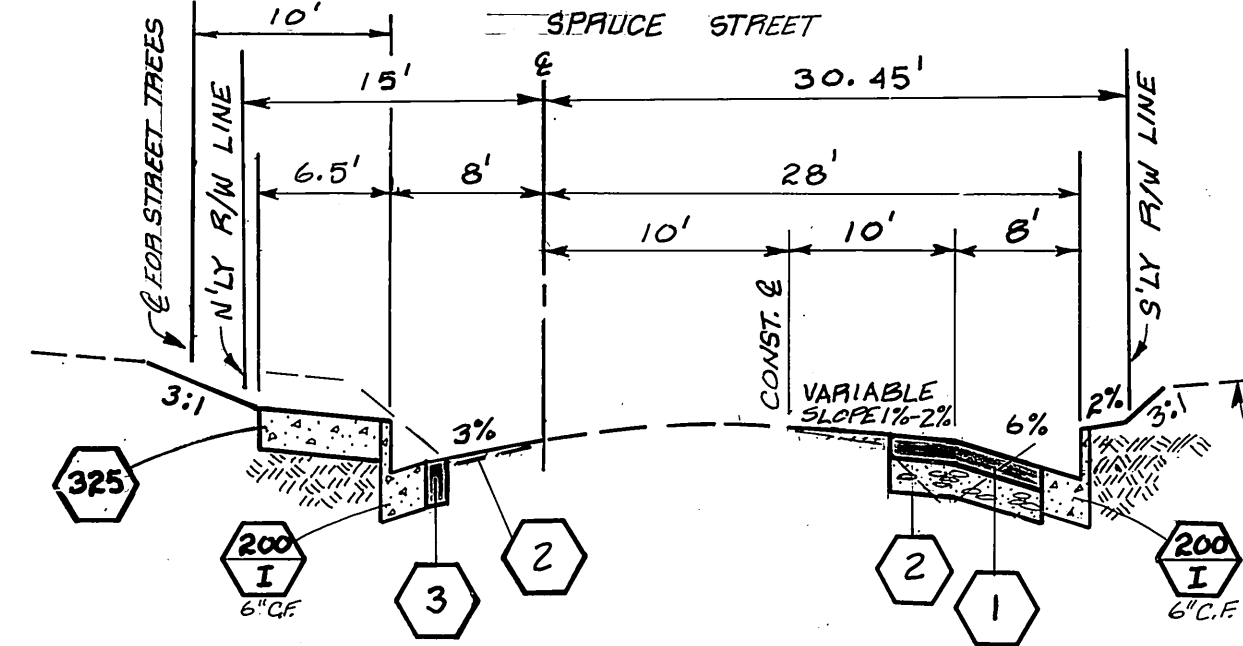

TYPICAL SECTION
NO SCALE
STD. 0+42.13 TO STD. 2+35

CURVE DATA
R=27'
Δ=90°08'
L=42.47'
T=27.06'

CURVE DATA
R=27'
Δ=90°08'
L=42.47'
T=27.06'

CURVE DATA
R=27'
Δ=90°08'
L=42.47'
T=27.06'

CURVE DATA
R=27'
Δ=90°08'
L=42.47'
T=27.06'

CITY OF RIVERSIDE PUBLIC WORKS DEPARTMENT		SPRUCE STREET WIDENING (HUD FUNDED)		ACCOUNT NO. 15-350-597-2 R-2596 SHEET 1 OF 1
		NORTHBEND ST. TO WILSHIRE ST.		
APPROVED BY: [Signature] DATE: 11/29/84	DATE: 11/29/84	APPROVED BY: [Signature] PUBLIC WORKS DIRECTOR	DATE: 11/29/84	DESIGNED BY: [Signature] DRAWN BY: [Signature] CHECKED BY: [Signature]