


LOCATION MAP

BENCH MARK:
 1.0 60' NAIL IN SOUTH SIDE OF POWER POLE
 NO. 1178-S NORTH SIDE OF COLUMBIA 1538
 5' N. OF S.W. CORNER OF 1538
 ELEV. 817.06

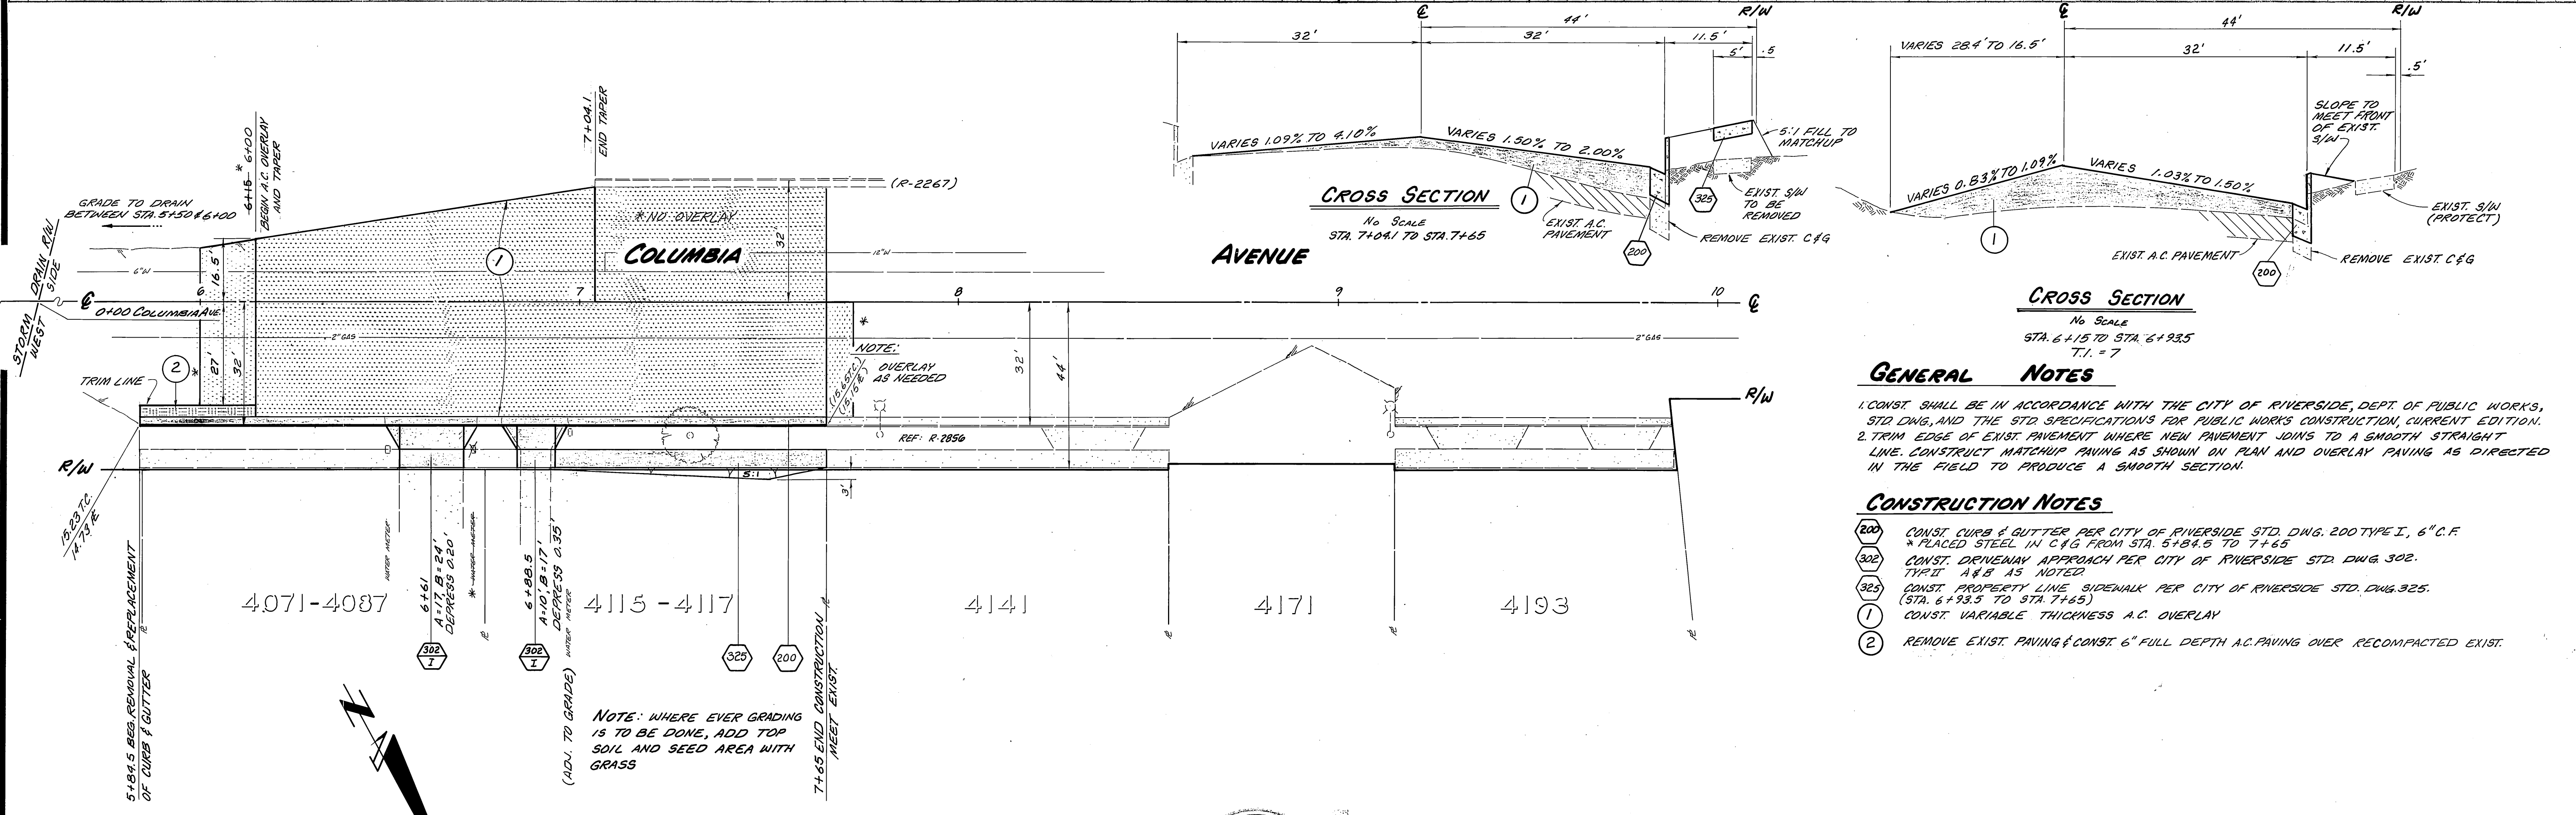


GENERAL NOTES

1. CONST. SHALL BE IN ACCORDANCE WITH THE CITY OF RIVERSIDE, DEPT. OF PUBLIC WORKS, STD. DNG., AND THE STD. SPECIFICATIONS FOR PUBLIC WORKS CONSTRUCTION, CURRENT EDITION.
2. TRIM EDGE OF EXIST. PAVEMENT WHERE NEW PAVEMENT JOINS TO A SMOOTH STRAIGHT LINE. CONSTRUCT MATCHUP PAVING AS SHOWN ON PLAN AND OVERLAY PAVING AS DIRECTED IN THE FIELD TO PRODUCE A SMOOTH SECTION.

CONSTRUCTION NOTES

- 200 CONST. CURB & GUTTER PER CITY OF RIVERSIDE STD. DNG. 200 TYPE I, 6" C.F. * PLACED STEEL IN C&G FROM STA. 5+84.5 TO 7+65
- 302 CONST. DRIVEWAY APPROACH PER CITY OF RIVERSIDE STD. DNG. 302. TRIP 4x8 AS NOTED.
- 325 CONST. PROPERTY LINE SIDEWALK PER CITY OF RIVERSIDE STD. DNG. 325. (STA. 6+93.5 TO STA. 7+65)
- 1 CONST. VARIABLE THICKNESS A.C. OVERLAY
- 2 REMOVE EXIST. PAVING & CONST. 6" FULL DEPTH A.C. PAVING OVER RECOMPACTED EXIST.

ENGINEER IN RESPONSIBLE CHARGE
 HANS J. KAMRATH
 R.C.E. 14712 expires 3/31/89
 DATE 6/24/1987

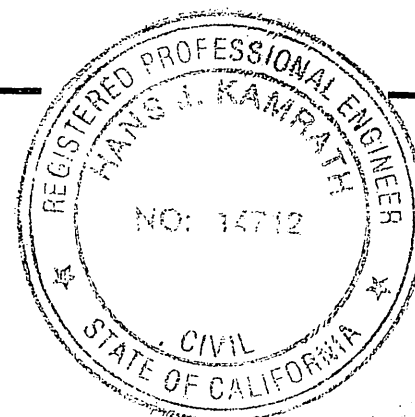

MARK	REVISIONS	APPR.	DATE

CITY OF RIVERSIDE
 PUBLIC WORKS DEPARTMENT
 APPROVED BY: [Signature]
 DATE: JUNE 24, 1987

COLUMBIA AVENUE
 CURB AND GUTTER REPLACEMENT
 FROM 584' W'LY OF N. MAIN TO 765' W'LY
 4071-4117 COLUMBIA
 HORIZ. SCALE: 1" = 20' VERT. SCALE: 1" = 2'

ACCOUNT NO. 30-575-232-07
R-2880
 SHEET 1 OF 1