


B.M. ELEV. 933.895 RR SPIKE IN MYSIDE OF 40' PALM ON S.E. COR. OF DUFFERIN AVE. & GRATTON ST.
 F.B. 657/17-38
 SCALE: HOR. 1"=50'
 VERT. 1"=5'

ARLINGTON HEIGHTS

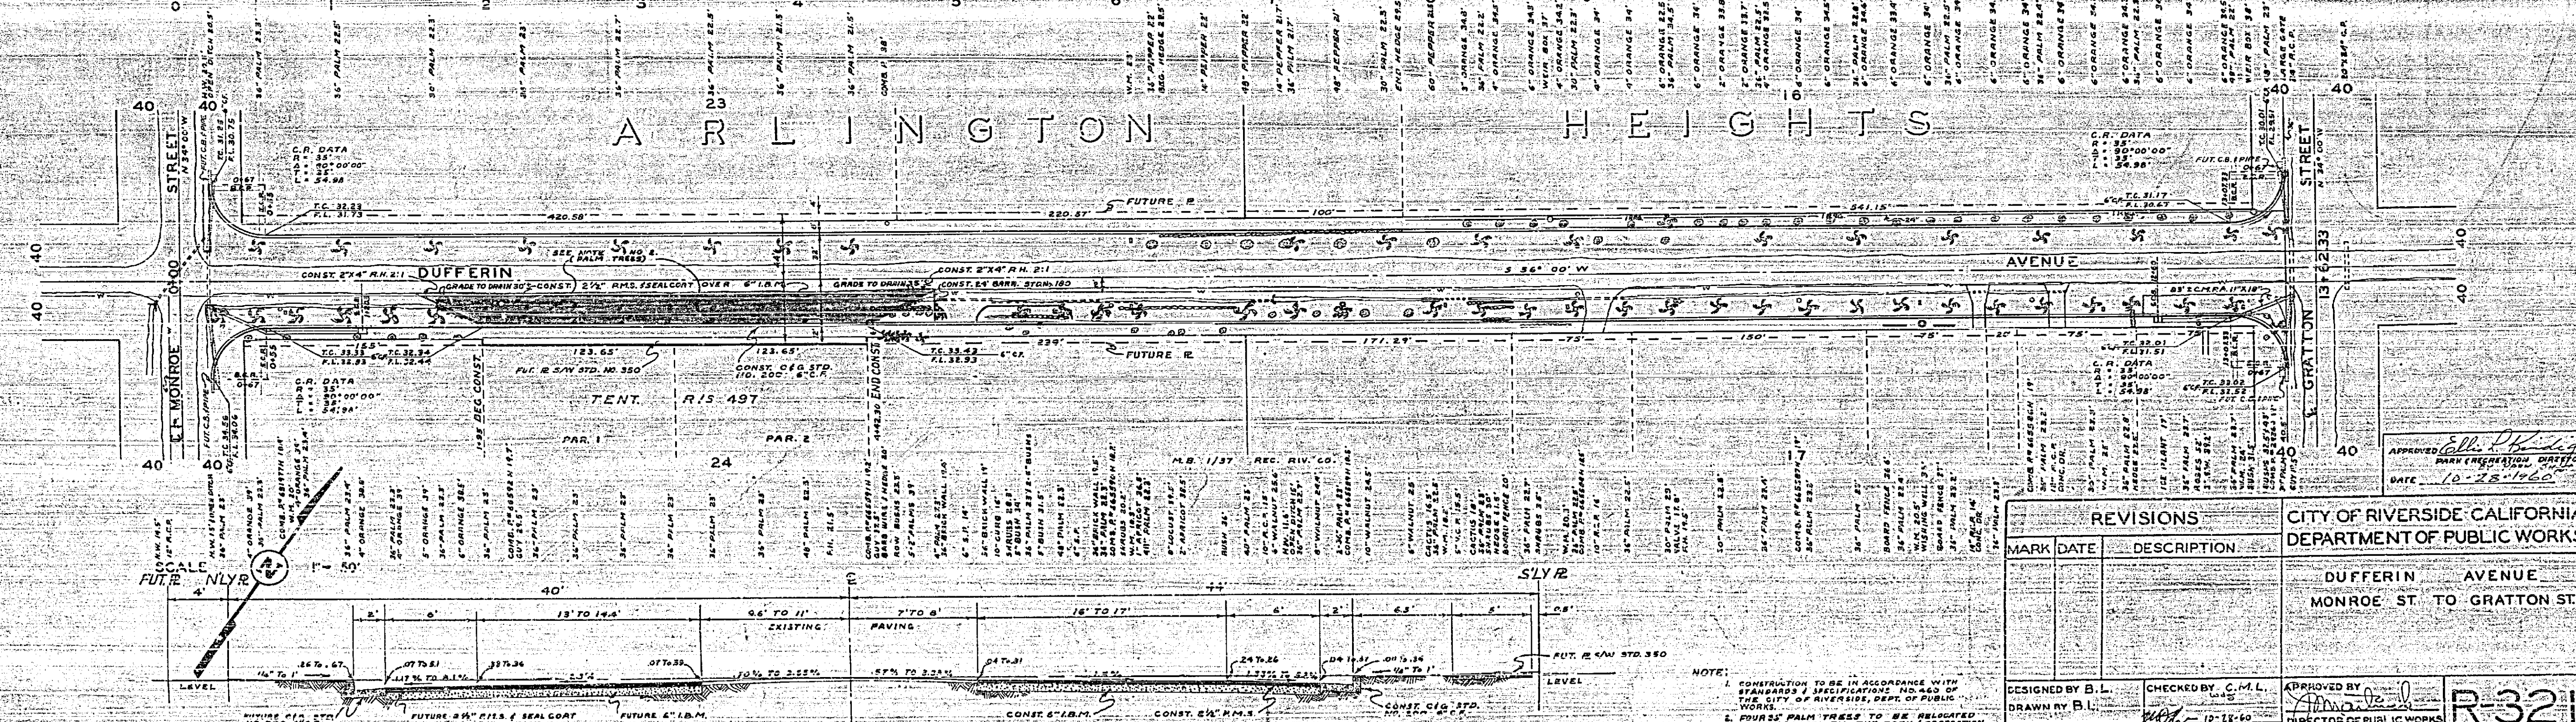

TYPICAL SECTION
SCALE: 1"=5'

NOTE:
 1. CONSTRUCTION TO BE IN ACCORDANCE WITH STANDARDS & SPECIFICATIONS NO. 460 OF THE CITY OF RIVERSIDE, DEPT. OF PUBLIC WORKS.
 2. SHOWN WITHIN THESE TO BE RELOCATED OR DELETED AND ONE 18" AND THREE 36" PIPES TO BE REMOVED.

APPROVED: *[Signature]*
 MARK ENGELSTADT, DIRECTOR
 DATE: 10-28-1960

REVISIONS		CITY OF RIVERSIDE, CALIFORNIA DEPARTMENT OF PUBLIC WORKS
MARK	DATE	
		DUFFERIN AVENUE MONROE ST TO GRATTON ST
DESIGNED BY B.L.	CHECKED BY C.M.L.	APPROVED BY <i>[Signature]</i>
DRAWN BY B.L.	DATE: 10-18-60	DIRECTOR OF PUBLIC WORKS
RECOMMENDED BY <i>[Signature]</i>	DATE: 11-14-60	ASSISTANT CITY ENGINEER

R-321

