

**SPECIFIC CONSTRUCTION NOTES**

NUMBERS ABOVE 100 IN A HEXAGON ON THE PLAN REFER TO THE RESPECTIVE STANDARD DRAWING AND SHALL BE CONSTRUCTED ACCORDINGLY. UNLESS MODIFICATIONS ARE NOTED ON THE PLAN OR COVER SHEET, ANY NUMBER SHOWN BELOW THE STANDARD DRAWING NUMBER INDICATES THE SPECIFIC ALTERNATE TO BE CONSTRUCTED.

**CONSTRUCTION LEGEND**


 CONSTRUCT A VARIABLE THICKNESS DGAC OVERLAY.

**NOTE:** CONTRACTOR SHALL REMOVE AND REPLACE FAILED PAVEMENT AREAS AS DETERMINED BY THE INSPECTOR AT TIME OF CONSTRUCTION. CONTRACTOR SHALL ALSO FILL ALL VOIDS ADJACENT TO THE TRACK RAILS PRIOR TO OVERLAY.  
 AN ESTIMATED QUANTITY OF 20 C.Y. OF "A.C. PAVEMENT REMOVAL" AND 40 TONS OF "DENSE GRADED ASPHALT CONCRETE" HAS BEEN INCLUDED IN THE BID SCHEDULE FOR THIS WORK.  
 AN ESTIMATED QUANTITY OF 112 GALLONS OF "TACK COAT" AND 377 TONS OF "DENSE GRADED A.C." AND "ARHM-GG" HAS BEEN INCLUDED IN THE BID SCHEDULE FOR THE OVERLAY WORK.

OVERLAY EXISTING INTERSECTION TO PROVIDE SURFACE DRAINAGE AND IMPROVE RIDE QUALITY THROUGH THE INTERSECTION

BENCHMARK G3-F  
 BRASS DISK CAPPED @ C.L. INTERSECTION OF ARLINGTON AND VAN BUREN  
 ELEV. 736.332

ENGINEER IN RESPONSIBLE CHARGE  
**Ronald C. Mueller**  
 RONALD C. MUELLER  
 R.C.E. No. 29510 expires 3/31/95  
 DATE 6-6-94

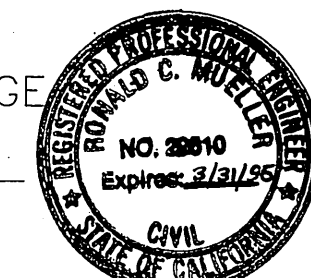

MARK	REVISIONS	APPR	DATE

DESIGNED BY: RVZ    DRAWN BY: RVZ    CHECKED BY: RCM

CITY OF RIVERSIDE, CALIFORNIA  
 PUBLIC WORKS DEPARTMENT

APPROVED BY	BY	DATE	APPROVED BY
DEPUTY P.W. DIRECTOR	RVZ	6/17/94	<i>Dan Bel</i>
PRINCIPAL ENGINEER			
CHIEF P.W. INSPECTOR			
STREET SERVICES			
SURVEYOR			
TRAFFIC DIVISION			
PARKS DEPARTMENT			

DATE 6/17/94

ARLINGTON @ VAN BUREN INTERSECTION  
 OVERLAY OF UNION PACIFIC R.R. TRACKS

HORIZ. SCALE: 1" = 20'

ACCT. NO.  
 230-541500-440223-30035

R-3351A

SHEET 1 OF 1

FILE NO.

INDEXED 11-14-94 44