


TYPICAL SECTION OF OTTAWA AVE
SCALE 1"=5'

NOTE:
IN SUBDIVIDER DESIGNS TO REDUCE REQUIREMENTS ON IMPORTED BASE MATERIAL, ADDITIONAL SOIL TESTS MAY BE TAKEN AT SUBDIVIDER EXPENSE AFTER STREETS ARE OBTAINED TO AUGHAN GRADE. SUBDIVIDER WILL CONTACT INSPECTION DIVISION, CITY OF RIVERSIDE, BEFORE PAVING TESTS. THE CITY OF RIVERSIDE WILL MAKE A TEST OF SUBDIVIDER'S PAVES BEFORE PAVING CAN BE INSTALLED. RESULTS OF THIS TEST MUST INDICATE THAT THE BASE MATERIAL IS SATISFACTORY TO THE INSPECTION DIVISION.

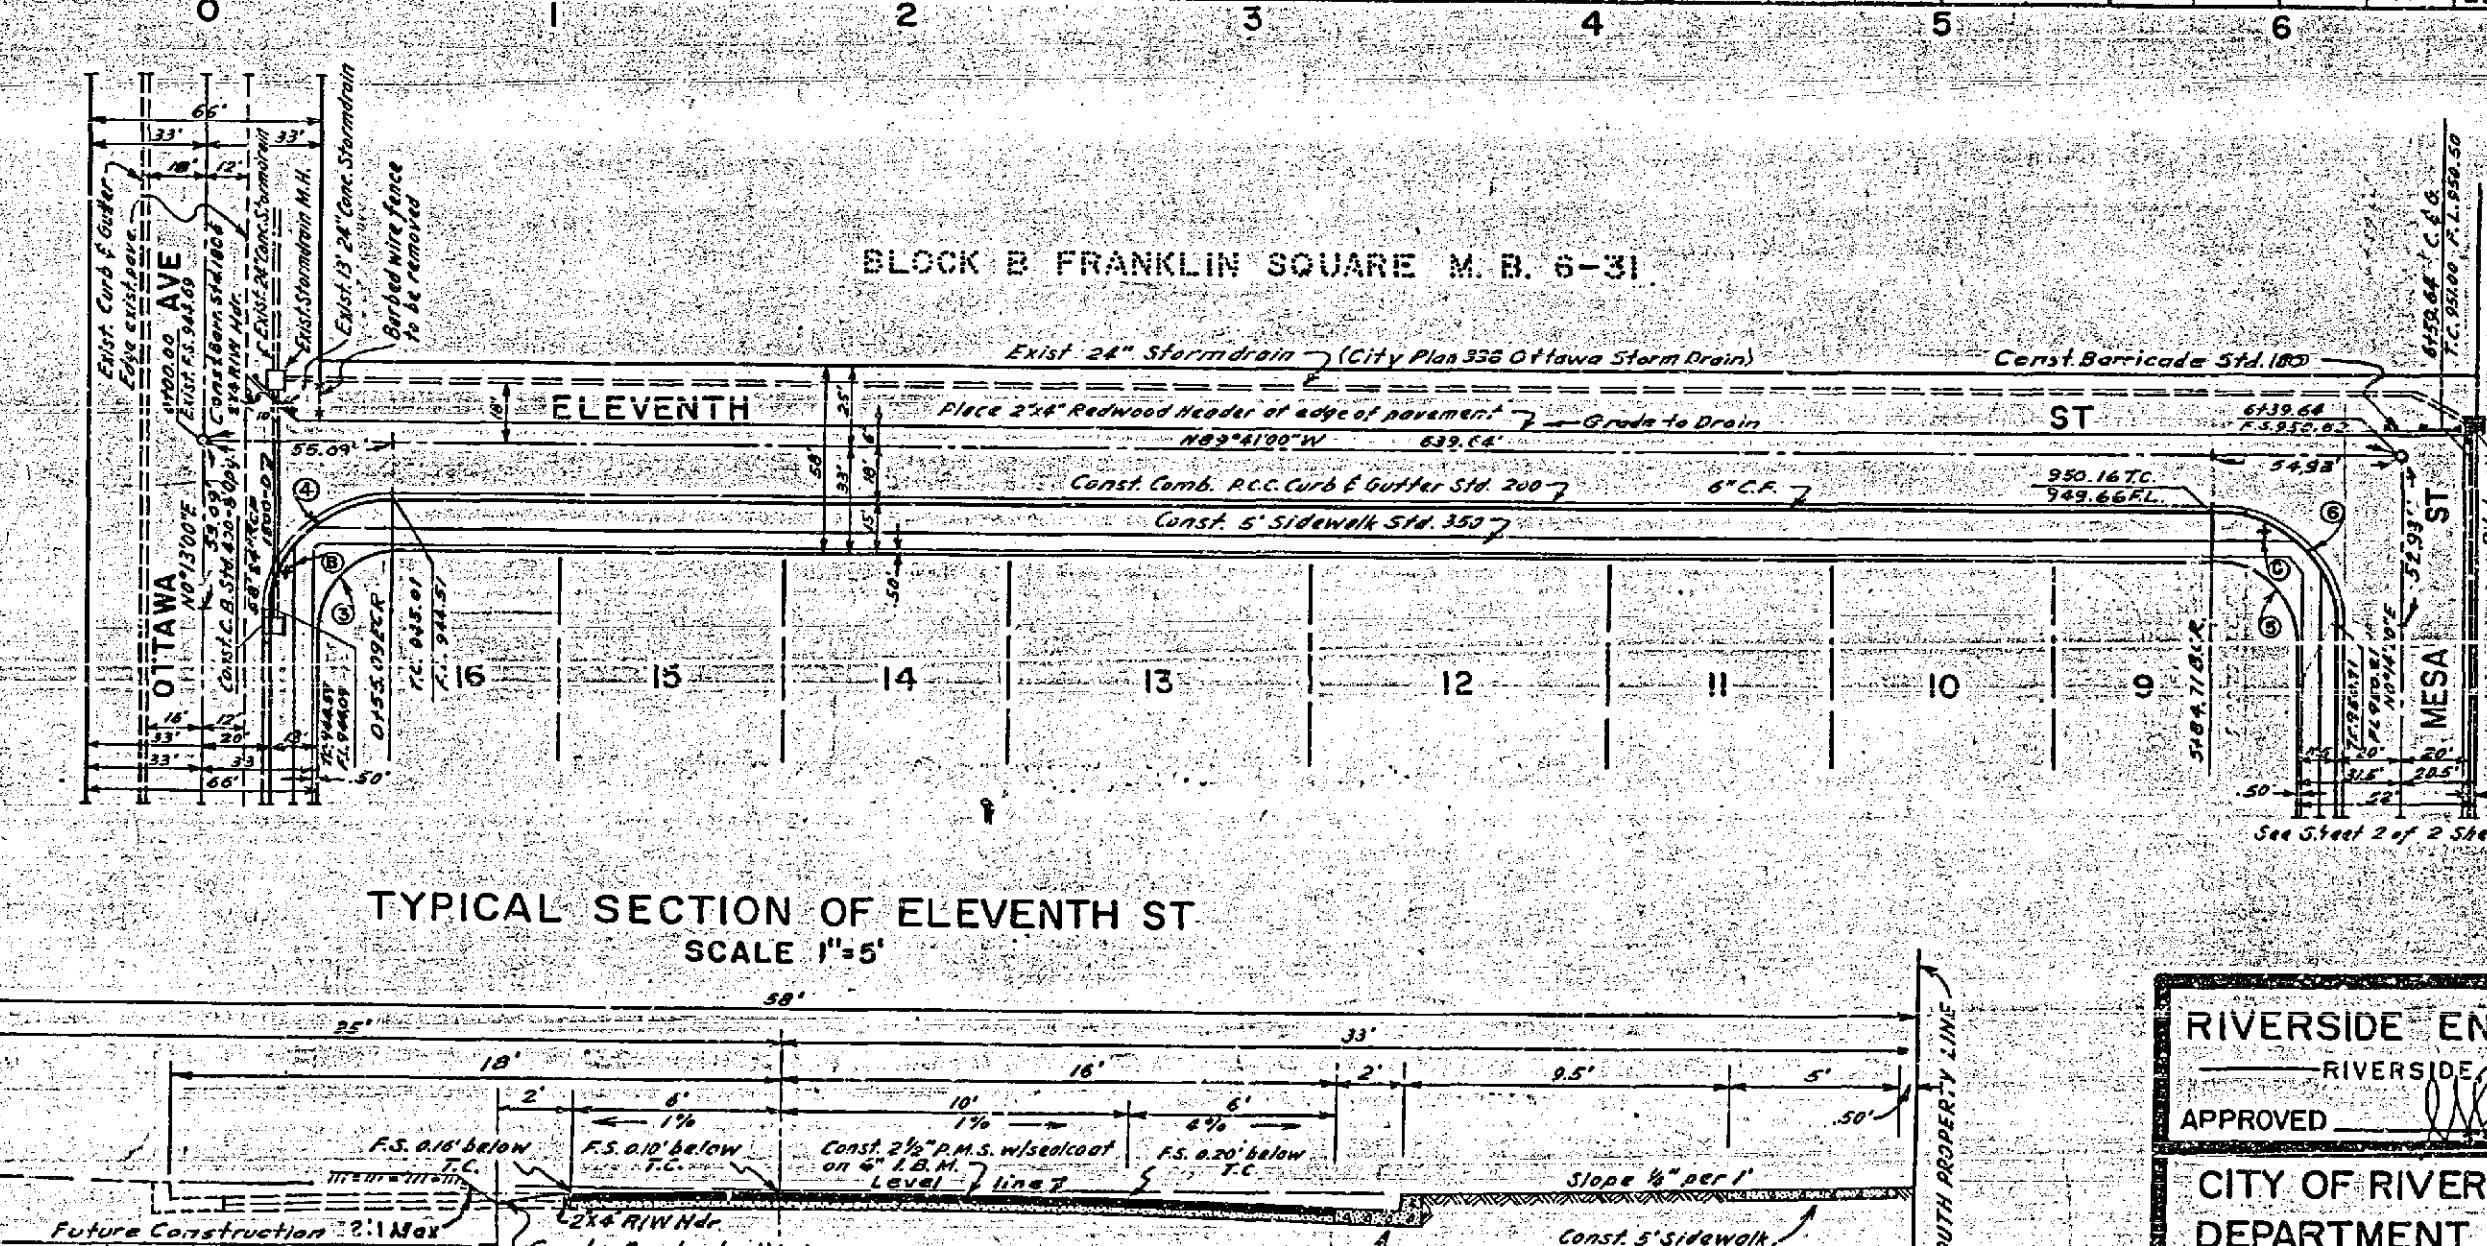

TYPICAL SECTION OF ELEVENTH ST
SCALE 1"=5'

ITEM	UNIT	QUANTITY
STD. 200 CURB & GUTTER	LINEAL	3030
STD. 350 SIDEWALK	SOFT.	8700
2 1/2" PAV. W/ WELCOAT	SOFT.	4281
CRCS GUTTER APPROX.	SOFT.	331
1 1/2" IN.	SOFT.	100
510, 400 CATCH BASINS	EA.	2
24" R/W	EA.	2
BARRICADE STD. 180	EA.	4
2" x 4" REDWOOD HEADER	LINEAL	1189
STREET SIGNS	EA.	4

Sta.	R	Δ	L	T
1+15	25'	89°54'	39.23'	24.98'
2+50	89°54'	34.02'	14.81'	
3+25	80°05'	39.31'	25.04'	
4+35	90°08'	55.04'	32.08'	
5+25	89°50'20"	34.24'	24.97'	
6+35	89°05'20"	34.87'	24.97'	
7+25	80°04'40"	39.30'	25.04'	
8+35	80°04'40"	35.03'	21.05'	


RIVERSIDE ENGINEERING CO. INC.
RIVERSIDE, CALIFORNIA
APPROVED: [Signature] DATE 3/17/60

CITY OF RIVERSIDE, CALIFORNIA
DEPARTMENT OF PUBLIC WORKS

STREET PLAN: B: PROFILE
OTTAWA AVENUE
ELEVENTH STREET

BURTON SUBDIVISION


APPROVED: [Signature] DATE 3-8-60

DIRECTOR OF PUBLIC WORKS

NO. R-365

Sheet 1 of 2



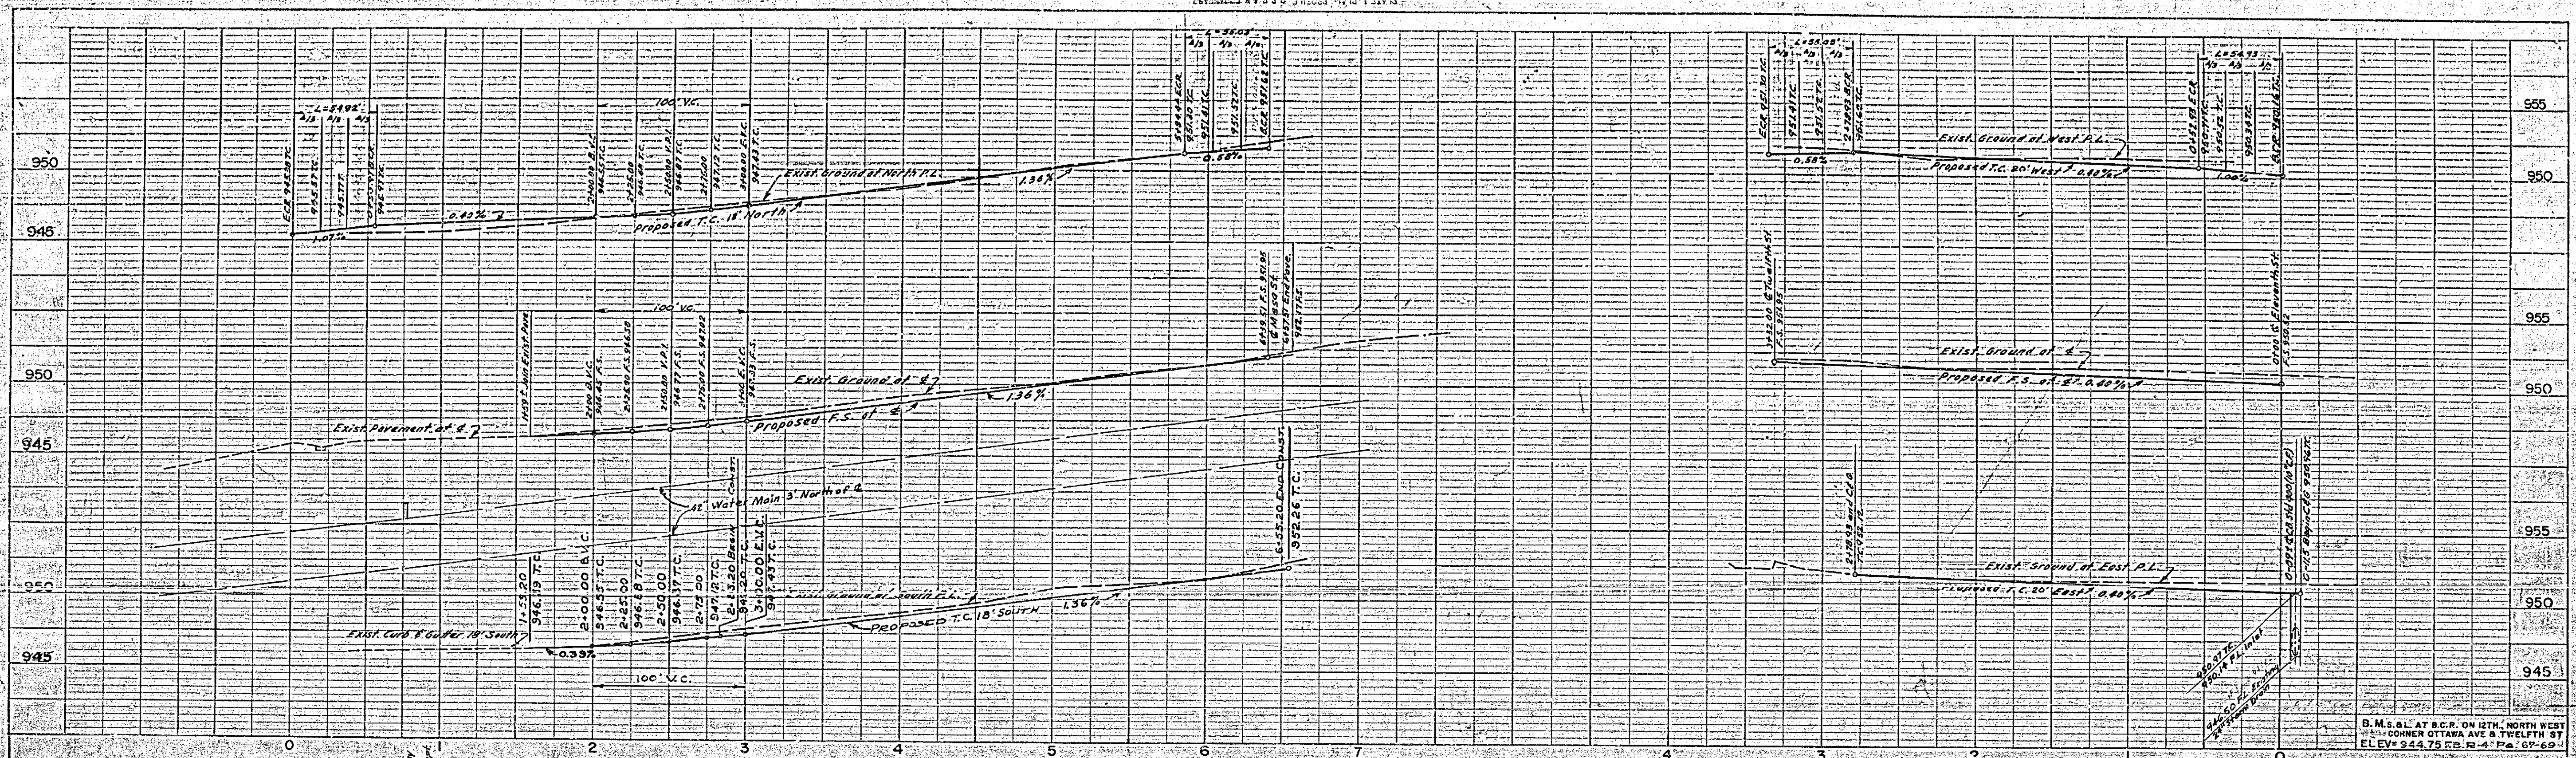

