


PROFILE	DATE	BY	CHECKED
NOTE BOOK			
PLANNING WITHIN CITY			


NOTE: CONCRETE GUTTER CHANNEL BY DEER
 SHALL BE CAST IN PLACE TO ASSURE SMOOTH
 SURFACE.

DESIGNED BY: (1941) 2528/44
 12 F. DICKINSON, P.P. 2022 J. N. W. CORNER
 WEAVER AND ARLINGTON ELEV. 776.50

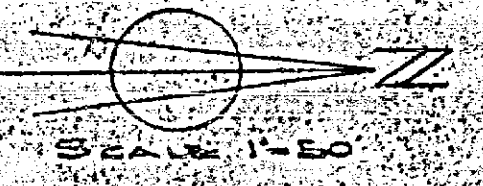

GENERAL NOTES


1. SHALL BE THE RESPONSIBILITY OF THE CONTRACTOR TO CLEAR THE
 RIGHT OF WAY IN ACCORDANCE WITH THE PERMITS OF LAW AS IT
 APPLIES TO ALL UTILITIES INCLUDING TELEPHONE LINES AND POWER
 LINES AND AT NO EXTRA COST TO THE CITY.
2. CONDITIONS SHALL BE IN ACCORDANCE WITH THE CITY OF RIVERSIDE
 DEPARTMENT OF PUBLIC WORKS SPECIFICATIONS AND STANDARD
 DRAWINGS.
3. FROM EDGE OF EXISTING PAVEMENT UNLESS NEW PAVEMENT EXISTING
 PAVEMENT TO CLEAN STRAIGHT LINE CONSISTENT WITH LIP PAVEMENT
 AS SHOWN.
4. AT ALL EXISTING DRIVEWAYS CONCRETE DRIVEWAY DEPRESSIONS
 CREATED IN FIELD AND MADE TO MEET EXISTING DRIVEWAY AT PROPERTY
 LINE UNLESS FIELD DEPRESSIONS THIS REMOVAL OF AN EXISTING
 DRIVEWAY DEPRESSION SHALL BE REPLACED WITH A NEW AT GRADE OR
 COMPARABLE MATERIAL.
5. RELOCATE CURB AND MAIL BOXES AS DIRECTED IN FIELD.
6. ANY EXISTING STRUCTURE INTERFERING WITH CONSTRUCTION OR GRADING
 SHALL BE REMOVED BY CONTRACTOR AND:
 (a) SHALL BE RECONSTRUCTED OR REPAIRED;
 (b) OR TO BE DEMOLISHED.
7. UNLESS EXISTING SURFACE OF TREETOP NECESSITATE ALTERATION OF
 TREETOP ELEVATION TO MAINTAIN UNIFORM AREA MAY BE DECREASED
 TO NO LESS THAN 10' AS DIRECTED IN FIELD.
8. ALL TREES IN WAY TO BE REMOVED. ALL CUTTING WORK AT LOT TO BE
 REMOVED TO PERMIT FUTURE CLEARANCE TO CURB TREES TO BE REMOVED
 AS SHOWN.

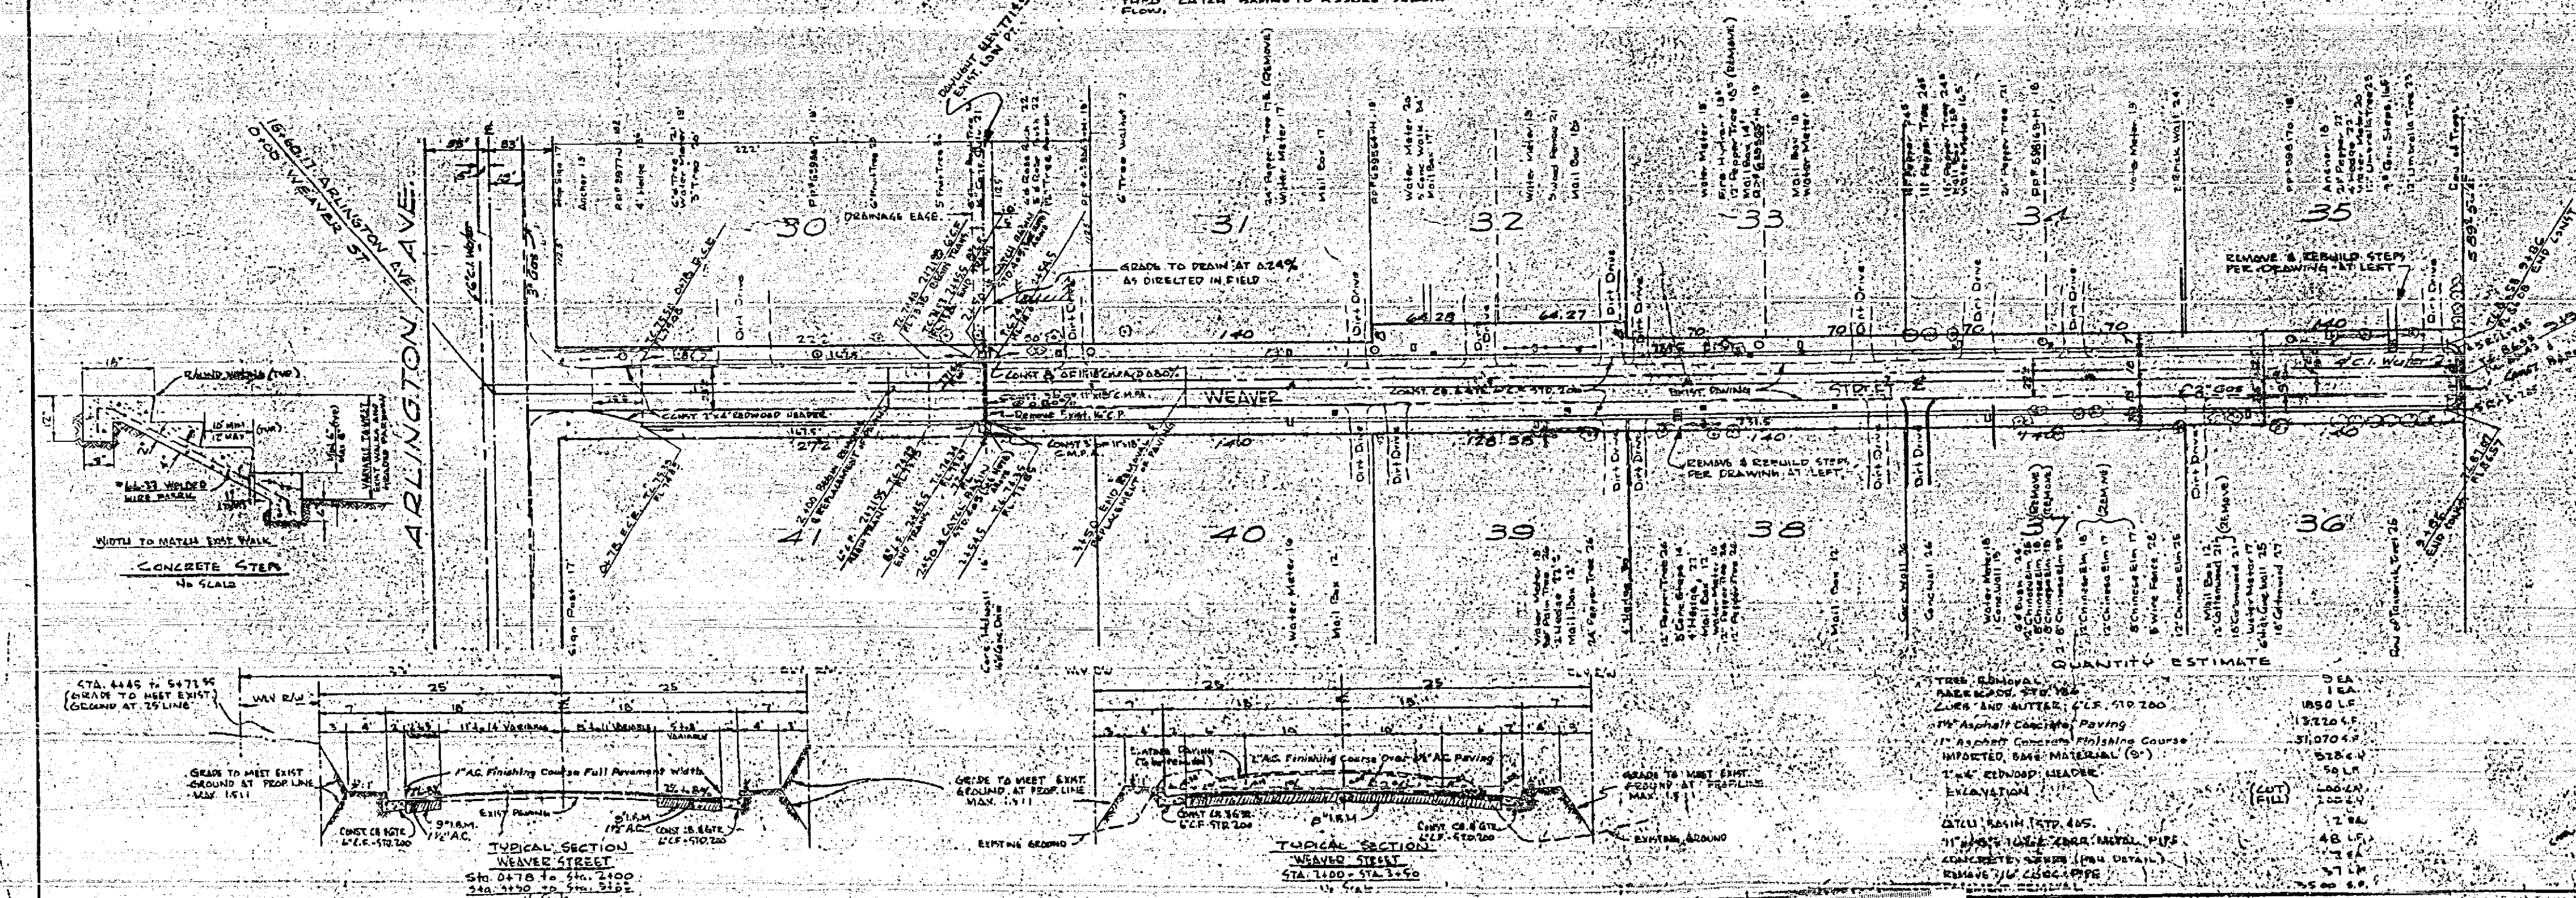

REVISIONS	
MARK	DESCRIPTION

CITY OF RIVERSIDE CALIFORNIA DEPARTMENT OF PUBLIC WORKS	
WEAVER STREET IMPROVEMENT DISTRICT	
DESIGNED BY: <i>dlr</i>	CHECKED BY: <i>W. N. Wall</i>
DRAWN BY: <i>dlr</i>	APPROVED BY: <i>[Signature]</i>
RECOMMENDED BY: <i>[Signature]</i>	DATE: <i>3/21/44</i>
ASSISTANT CITY ENGINEER	DIRECTOR OF PUBLIC WORKS
	R-371
	SHEET 1 OF 1

PLAN	DATE	BY	CHECKED
NOTE BOOK			
PLANNING WITHIN CITY			

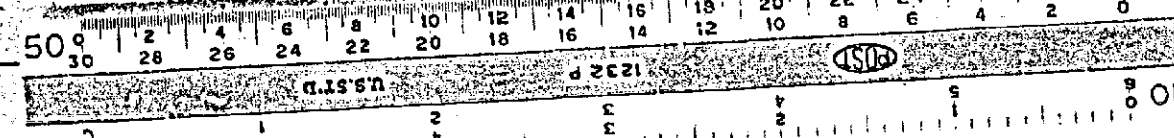

60-76A