
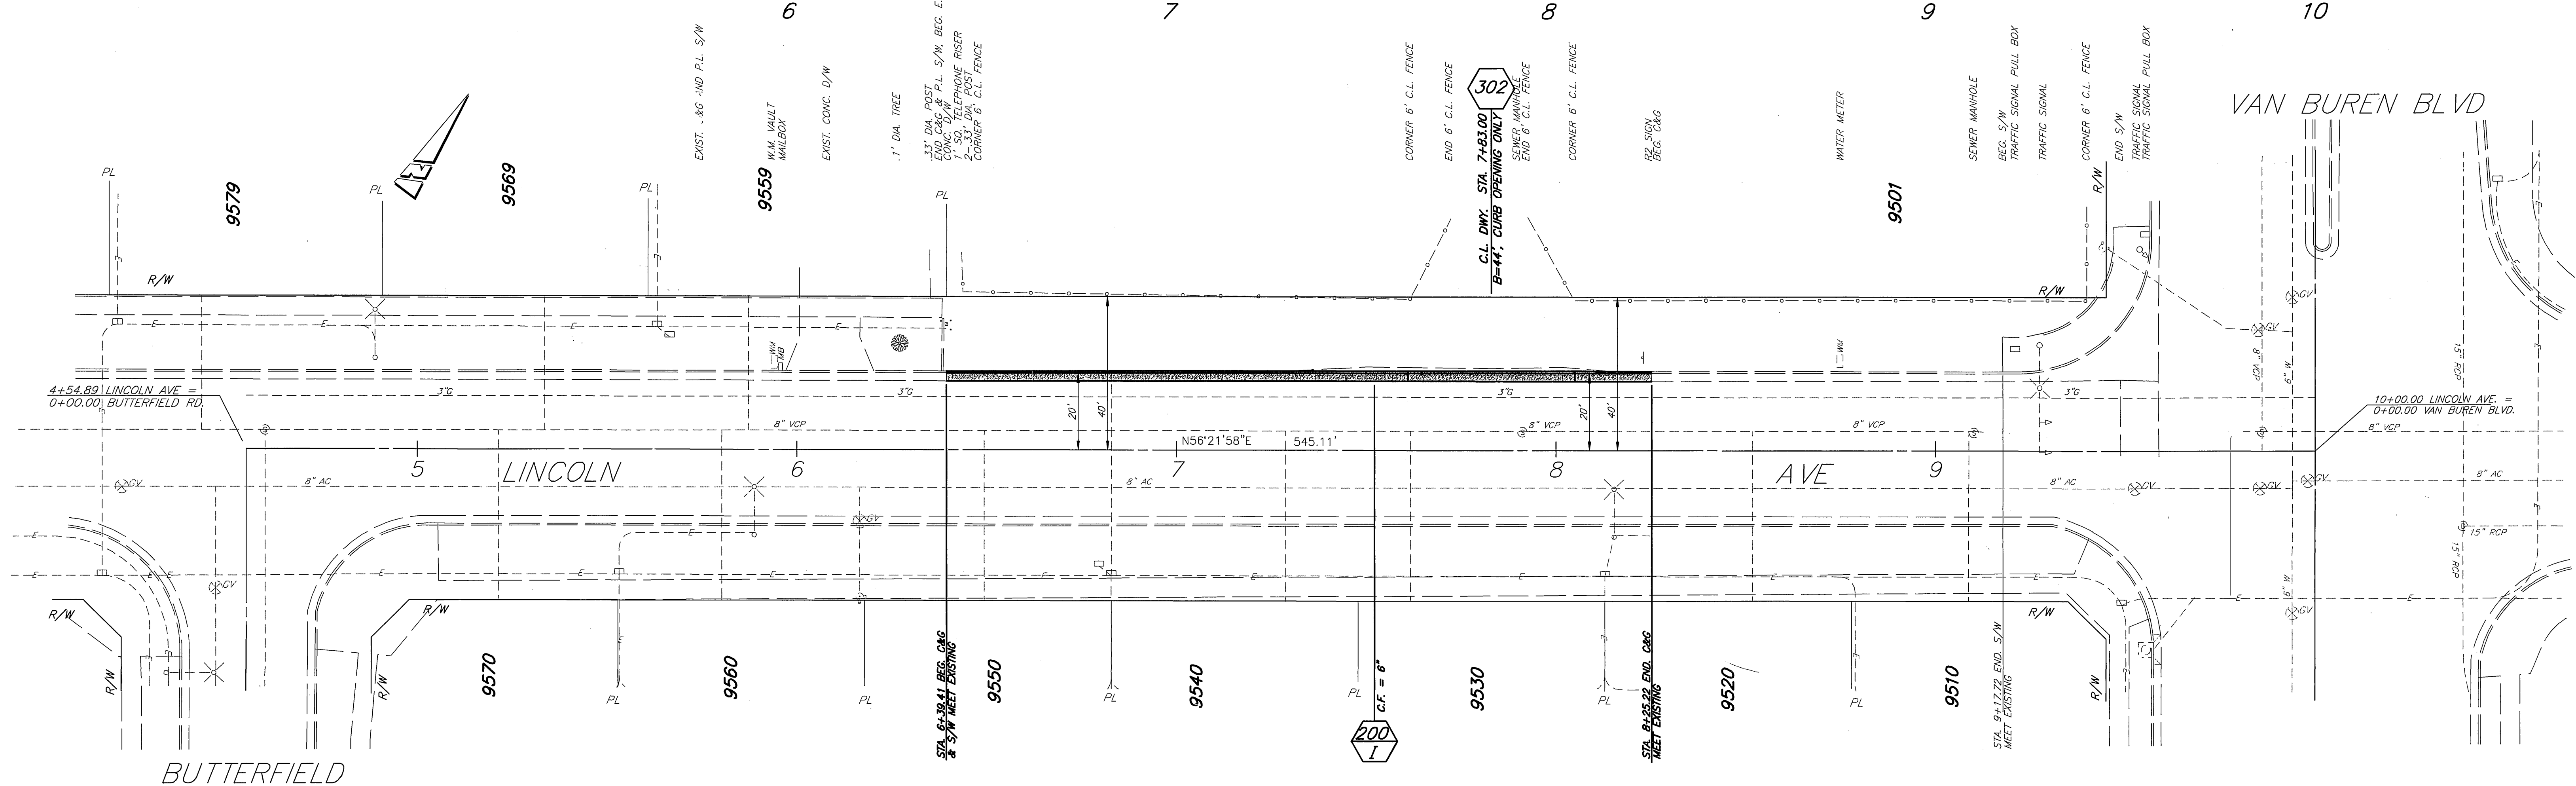


**CONSTRUCTION NOTES**

- 1 EXISTING UTILITIES SHOWN ON THIS PLAN ARE PLOTTED FROM UTILITY RECORDS. THE CONTRACTOR IS REQUIRED TO TAKE DUE PRECAUTIONARY MEASURES TO LOCATE AND PROTECT ALL UTILITIES WHETHER OR NOT SHOWN ON THIS PLAN. IF THE COVER OF A UTILITY IS KNOWN, IT IS SHOWN IN THE PROFILE. UTILITIES SHOWN IN THE PROFILE AS INDICATES THAT THE COVER IS UNKNOWN, BUT THE UTILITY IS NOT EXPECTED TO CONFLICT WITH THE PROPOSED IMPROVEMENTS.
- 2 PRIME CONTRACTOR BIDDING THIS WORK SHALL HAVE A CLASS "A" OR "12" LICENSE.
- 3 CONSTRUCTION SHALL BE IN ACCORDANCE WITH THE CITY OF RIVERSIDE STANDARD DWGS AND STANDARD SPECIFICATIONS FOR PUBLIC WORKS CONSTRUCTION, LATEST EDITION.


**SPECIFIC CONSTRUCTION NOTES**

- NUMBERS ABOVE 100 IN A HEXAGON ON THE PLAN REFER TO THE RESPECTIVE STANDARD DRAWING AND SHALL BE CONSTRUCTED ACCORDINGLY. UNLESS MODIFICATIONS ARE NOTED ON THE PLAN OR COVER SHEET. ANY NUMBER SHOWN BELOW THE STANDARD DRAWING NUMBER INDICATES THE SPECIFIC ALTERNATE TO BE CONSTRUCTED.
- CONSTRUCT CURB AND GUTTER PER PLAN.
- INSTALL CURB-1 TYPE DRIVEWAY APPROACH PER PLAN (CURB OPENING ONLY).

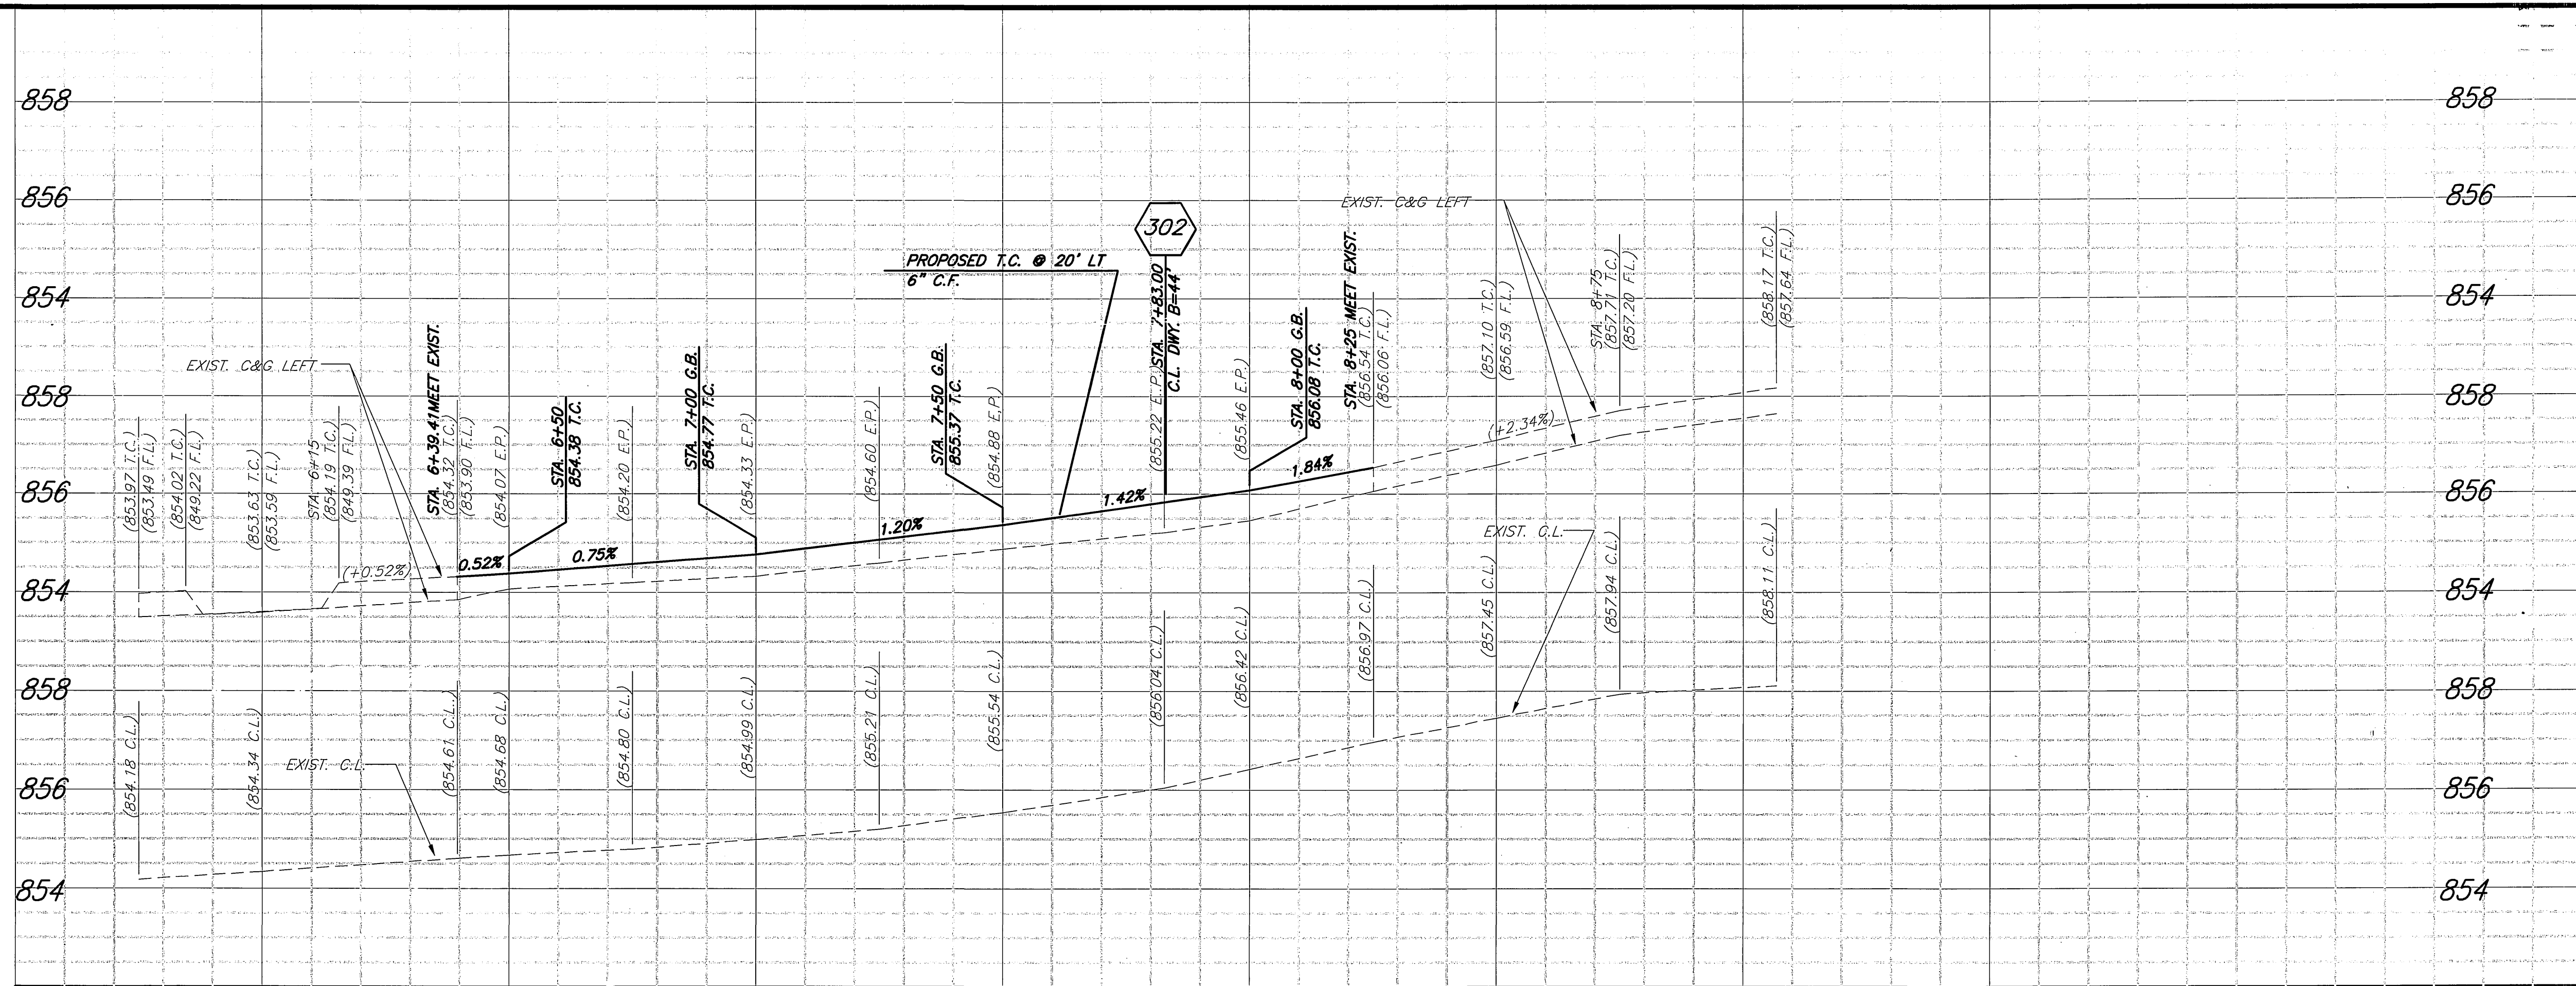

**IMPORTANT NOTICE**  
 Section 4215/4217 of the Government Code requires a Dig Alert Identification Number to be issued before a "permit to excavate" will be void. For your Dig Alert I.D. Number call Underground Service Alert  
**TOLL FREE 1-800-122-4133**  
 Two working days before you dig.

**ENGINEER IN RESPONSIBLE CHARGE**  
  
 PHILIP L. HANNAWI  
 R.C.E. No. 44747 expires 3/31/06  
 DATE 3/23/05

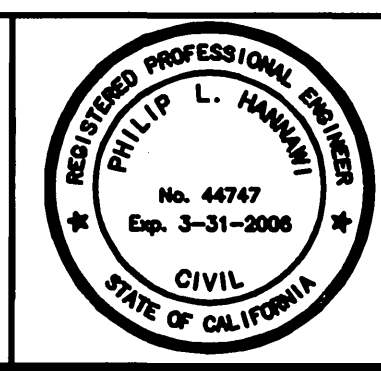

MARK	REVISIONS	APPR.	DATE

CITY OF RIVERSIDE, CALIFORNIA  
 PUBLIC WORKS DEPARTMENT

APPROVED BY	BY	DATE	APPROVED BY
PRINCIPAL ENGINEER	PH	3/23/05	PH
STREET SERVICES			
SURVEYOR			
PAVING DEPARTMENT			
TRAFFIC			
Construction			

DESIGNED BY AM DRAWN BY LPH CHECKED BY

**LINCOLN AVENUE CURB & GUTTER**  
 N'LY SIDE FROM 200' TO 400' S'LY OF VAN BUREN  
 HORIZ. SCALE: 1" = 20' VERT. SCALE: 1" = 4'

ACCT. NO.: 9580730214-440223xx  
**R-3839**  
 SHEET 1 OF 1