
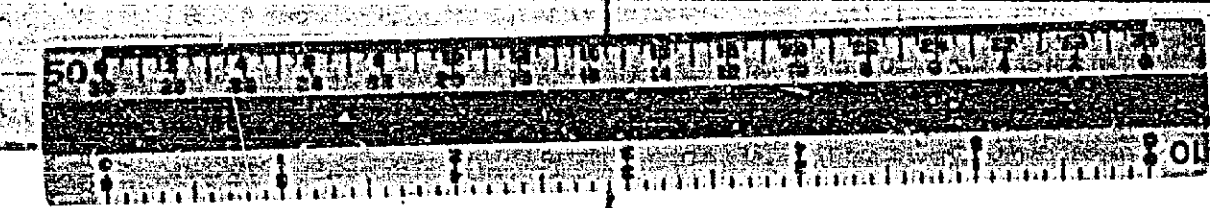
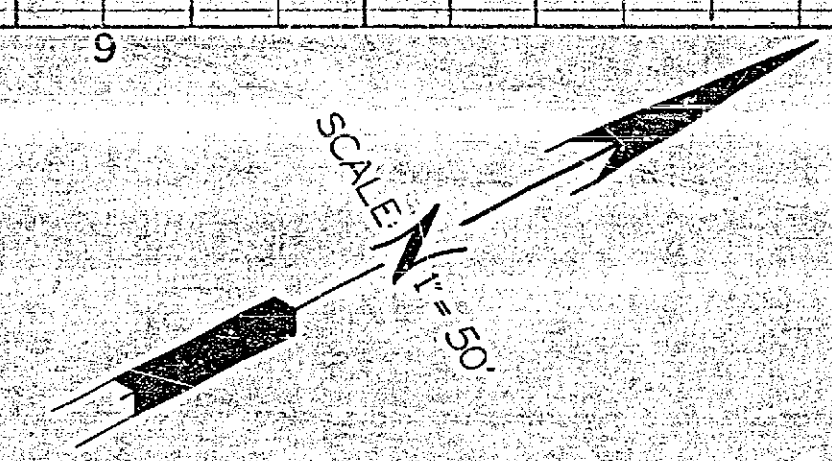
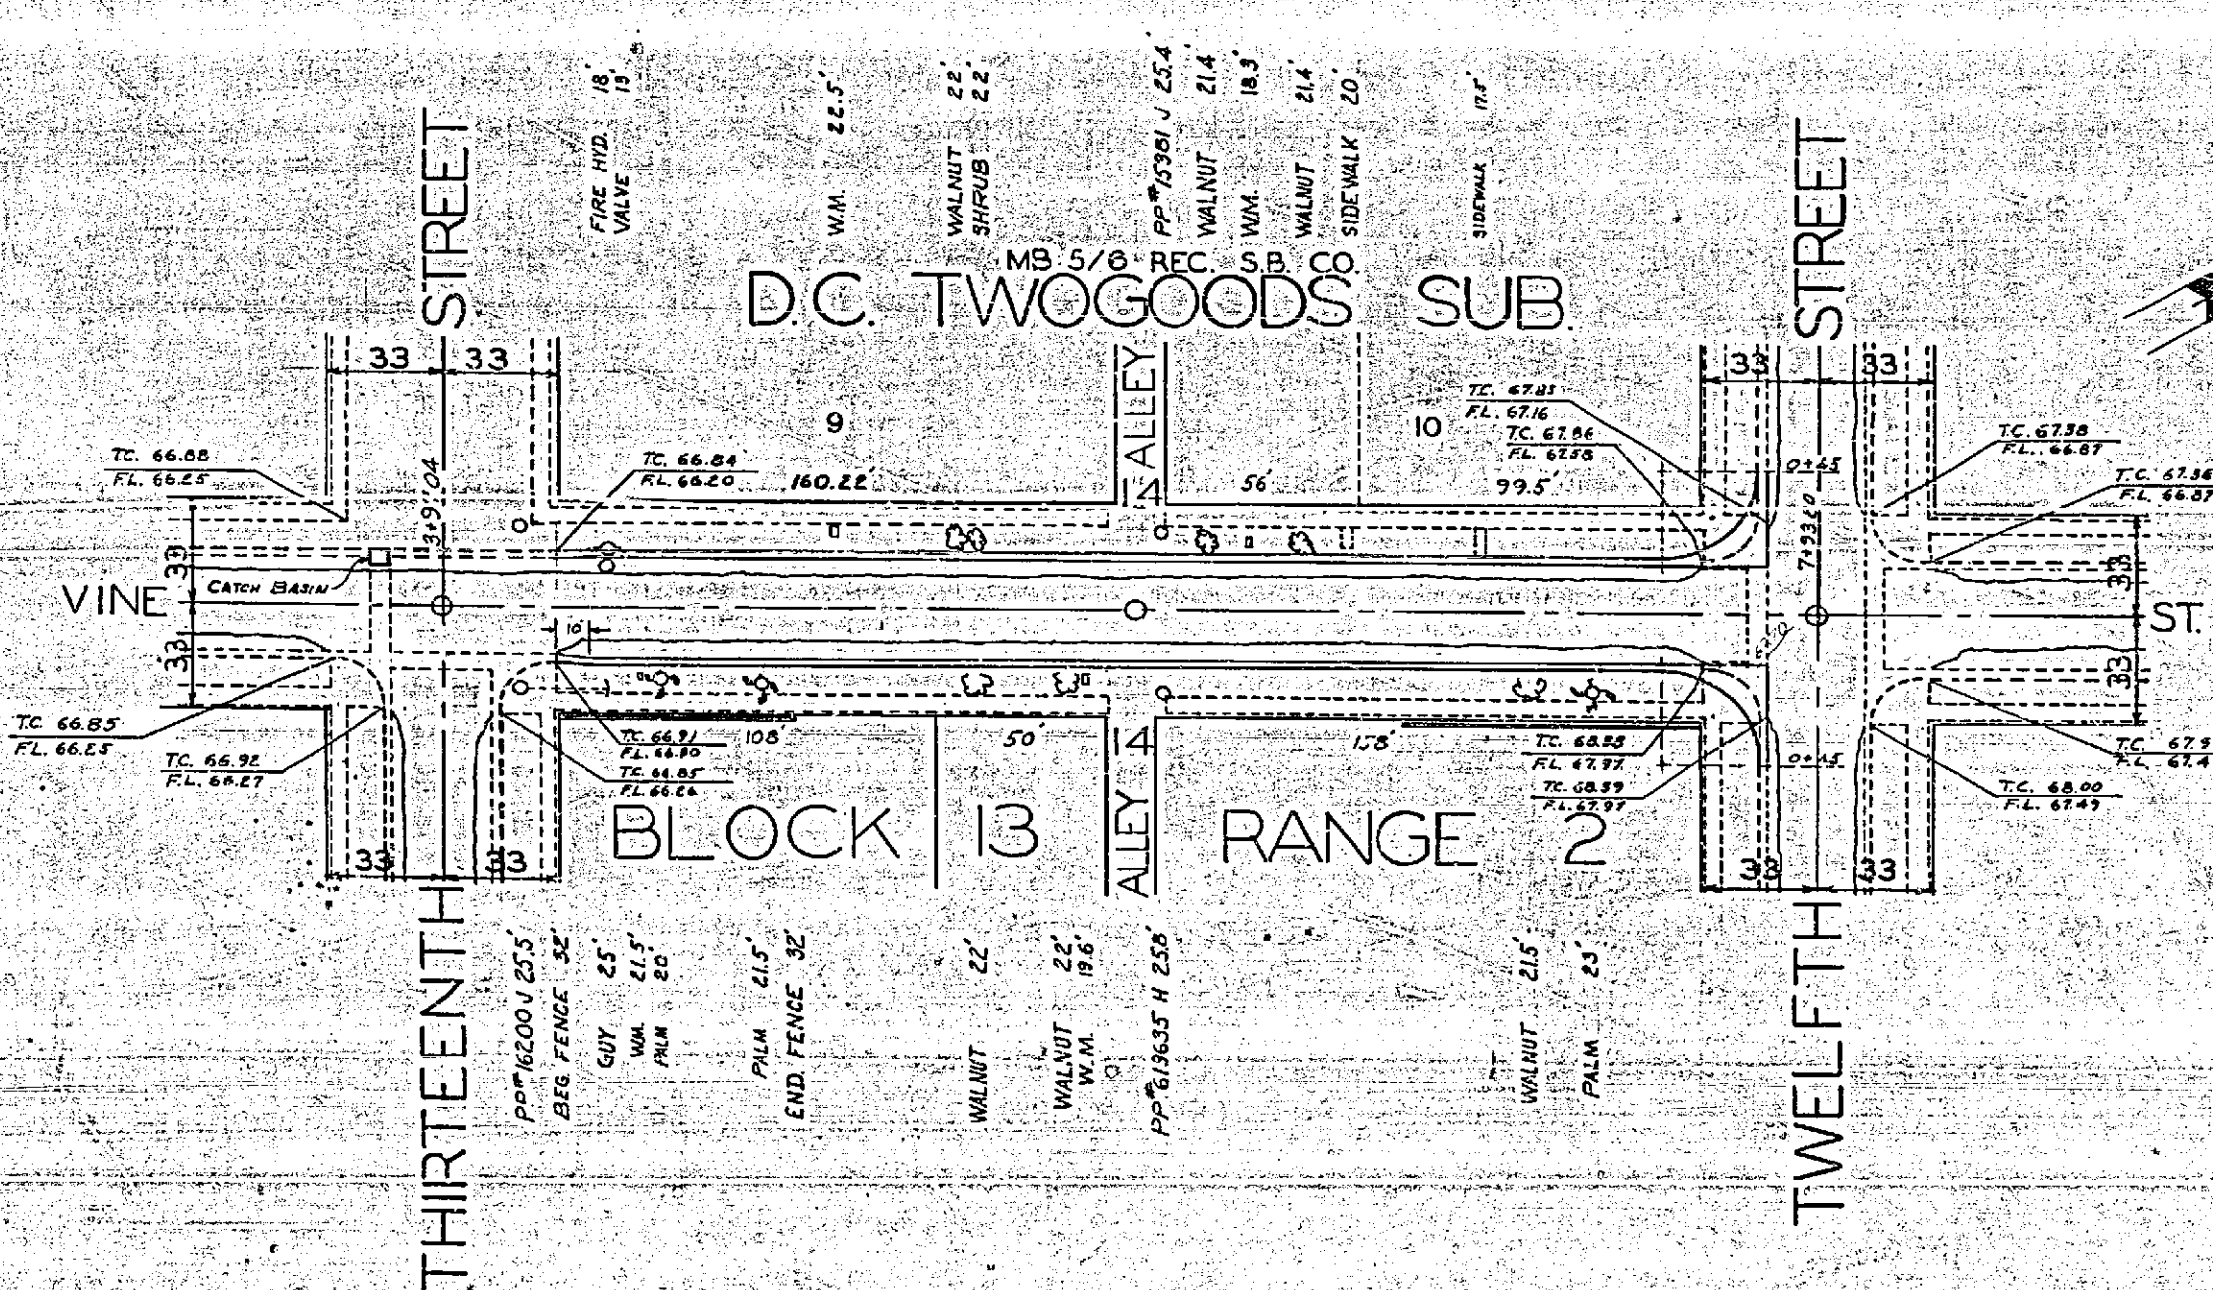


PLATE 1 - PLAN - PROFILE C.R. & P.E. STANDARD  
 1934 EDITION  
 1934 EDITION

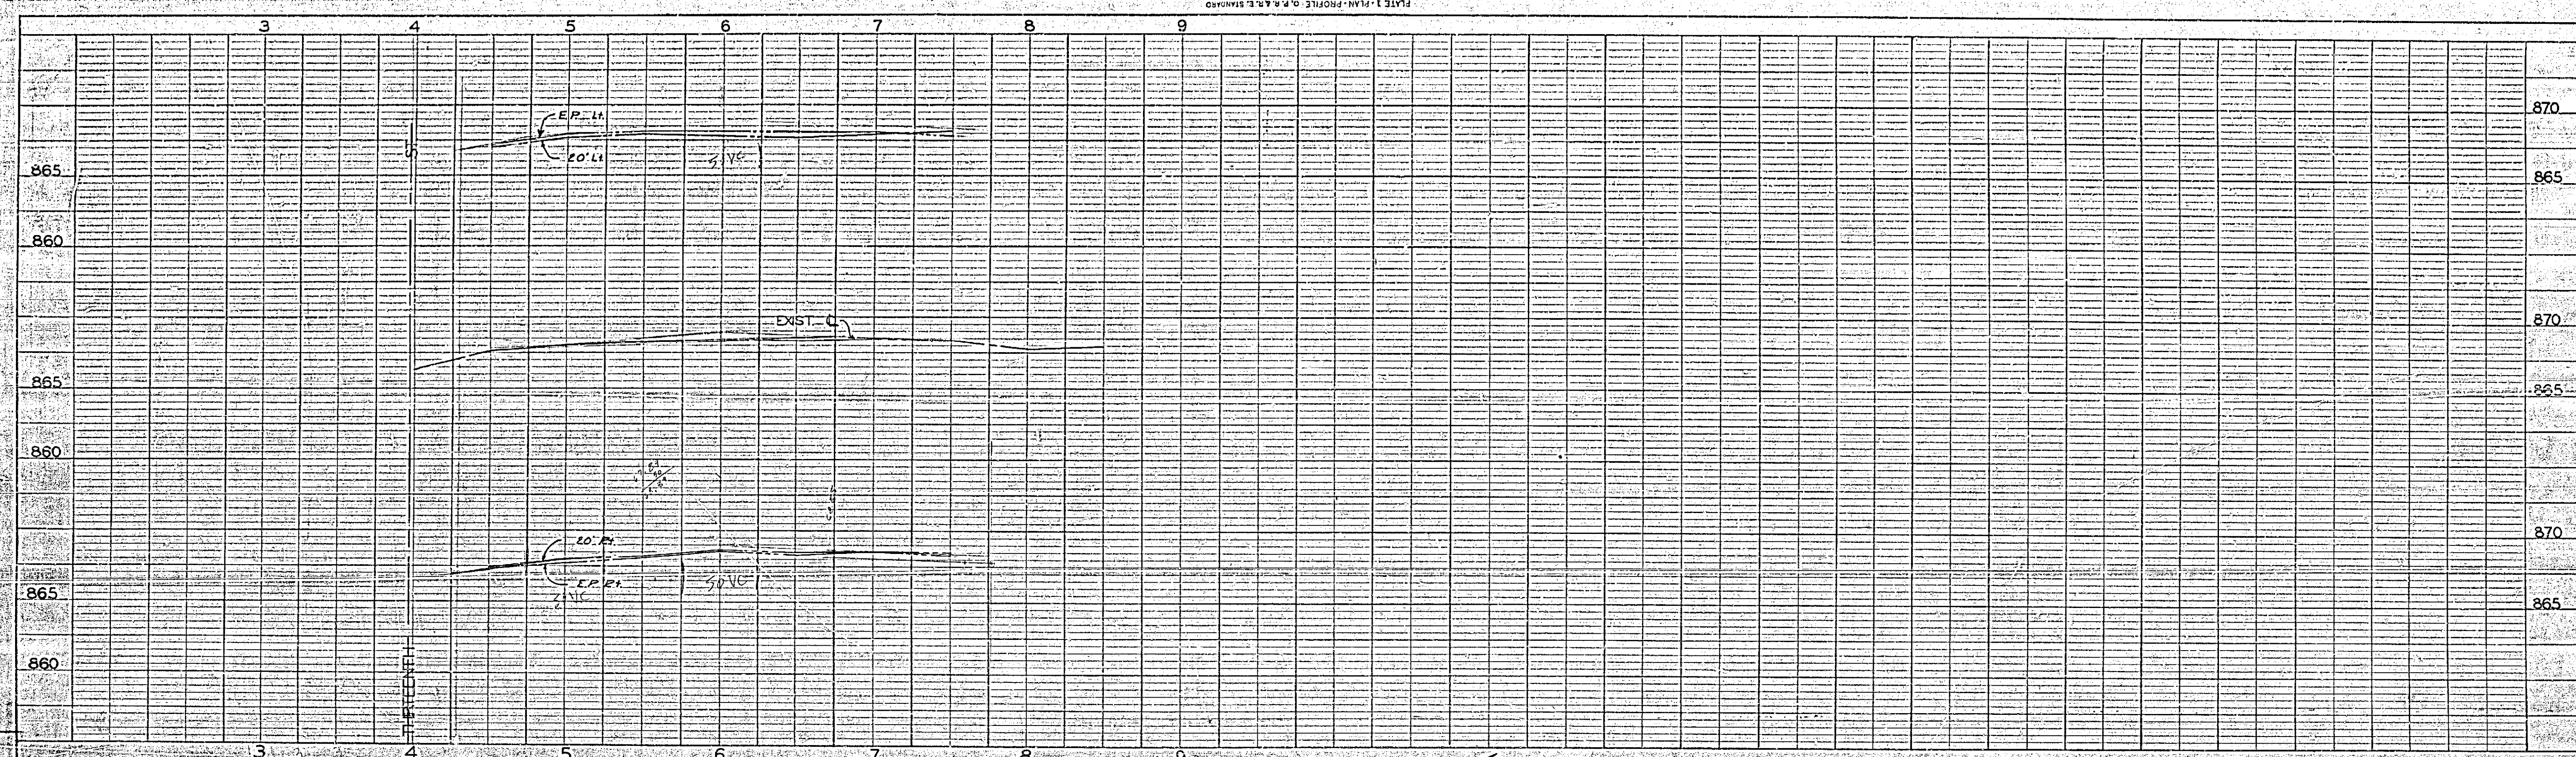

DATE	BY	REVISION

DATE	BY	REVISION

REVISIONS			CITY OF RIVERSIDE CALIFORNIA DEPARTMENT OF PUBLIC WORKS
MARK	DATE	DESCRIPTION	
			VINE STREET CURB & GUTTER BETWEEN 12TH & 13TH STREETS

DESIGNED BY	CHECKED BY	APPROVED BY	R-390
DRAWN BY <i>YH</i>		DIRECTOR OF PUBLIC WORKS	
RECOMMENDED BY	ASSISTANT CITY ENGINEER	DATE	