



MISSING




MISSING

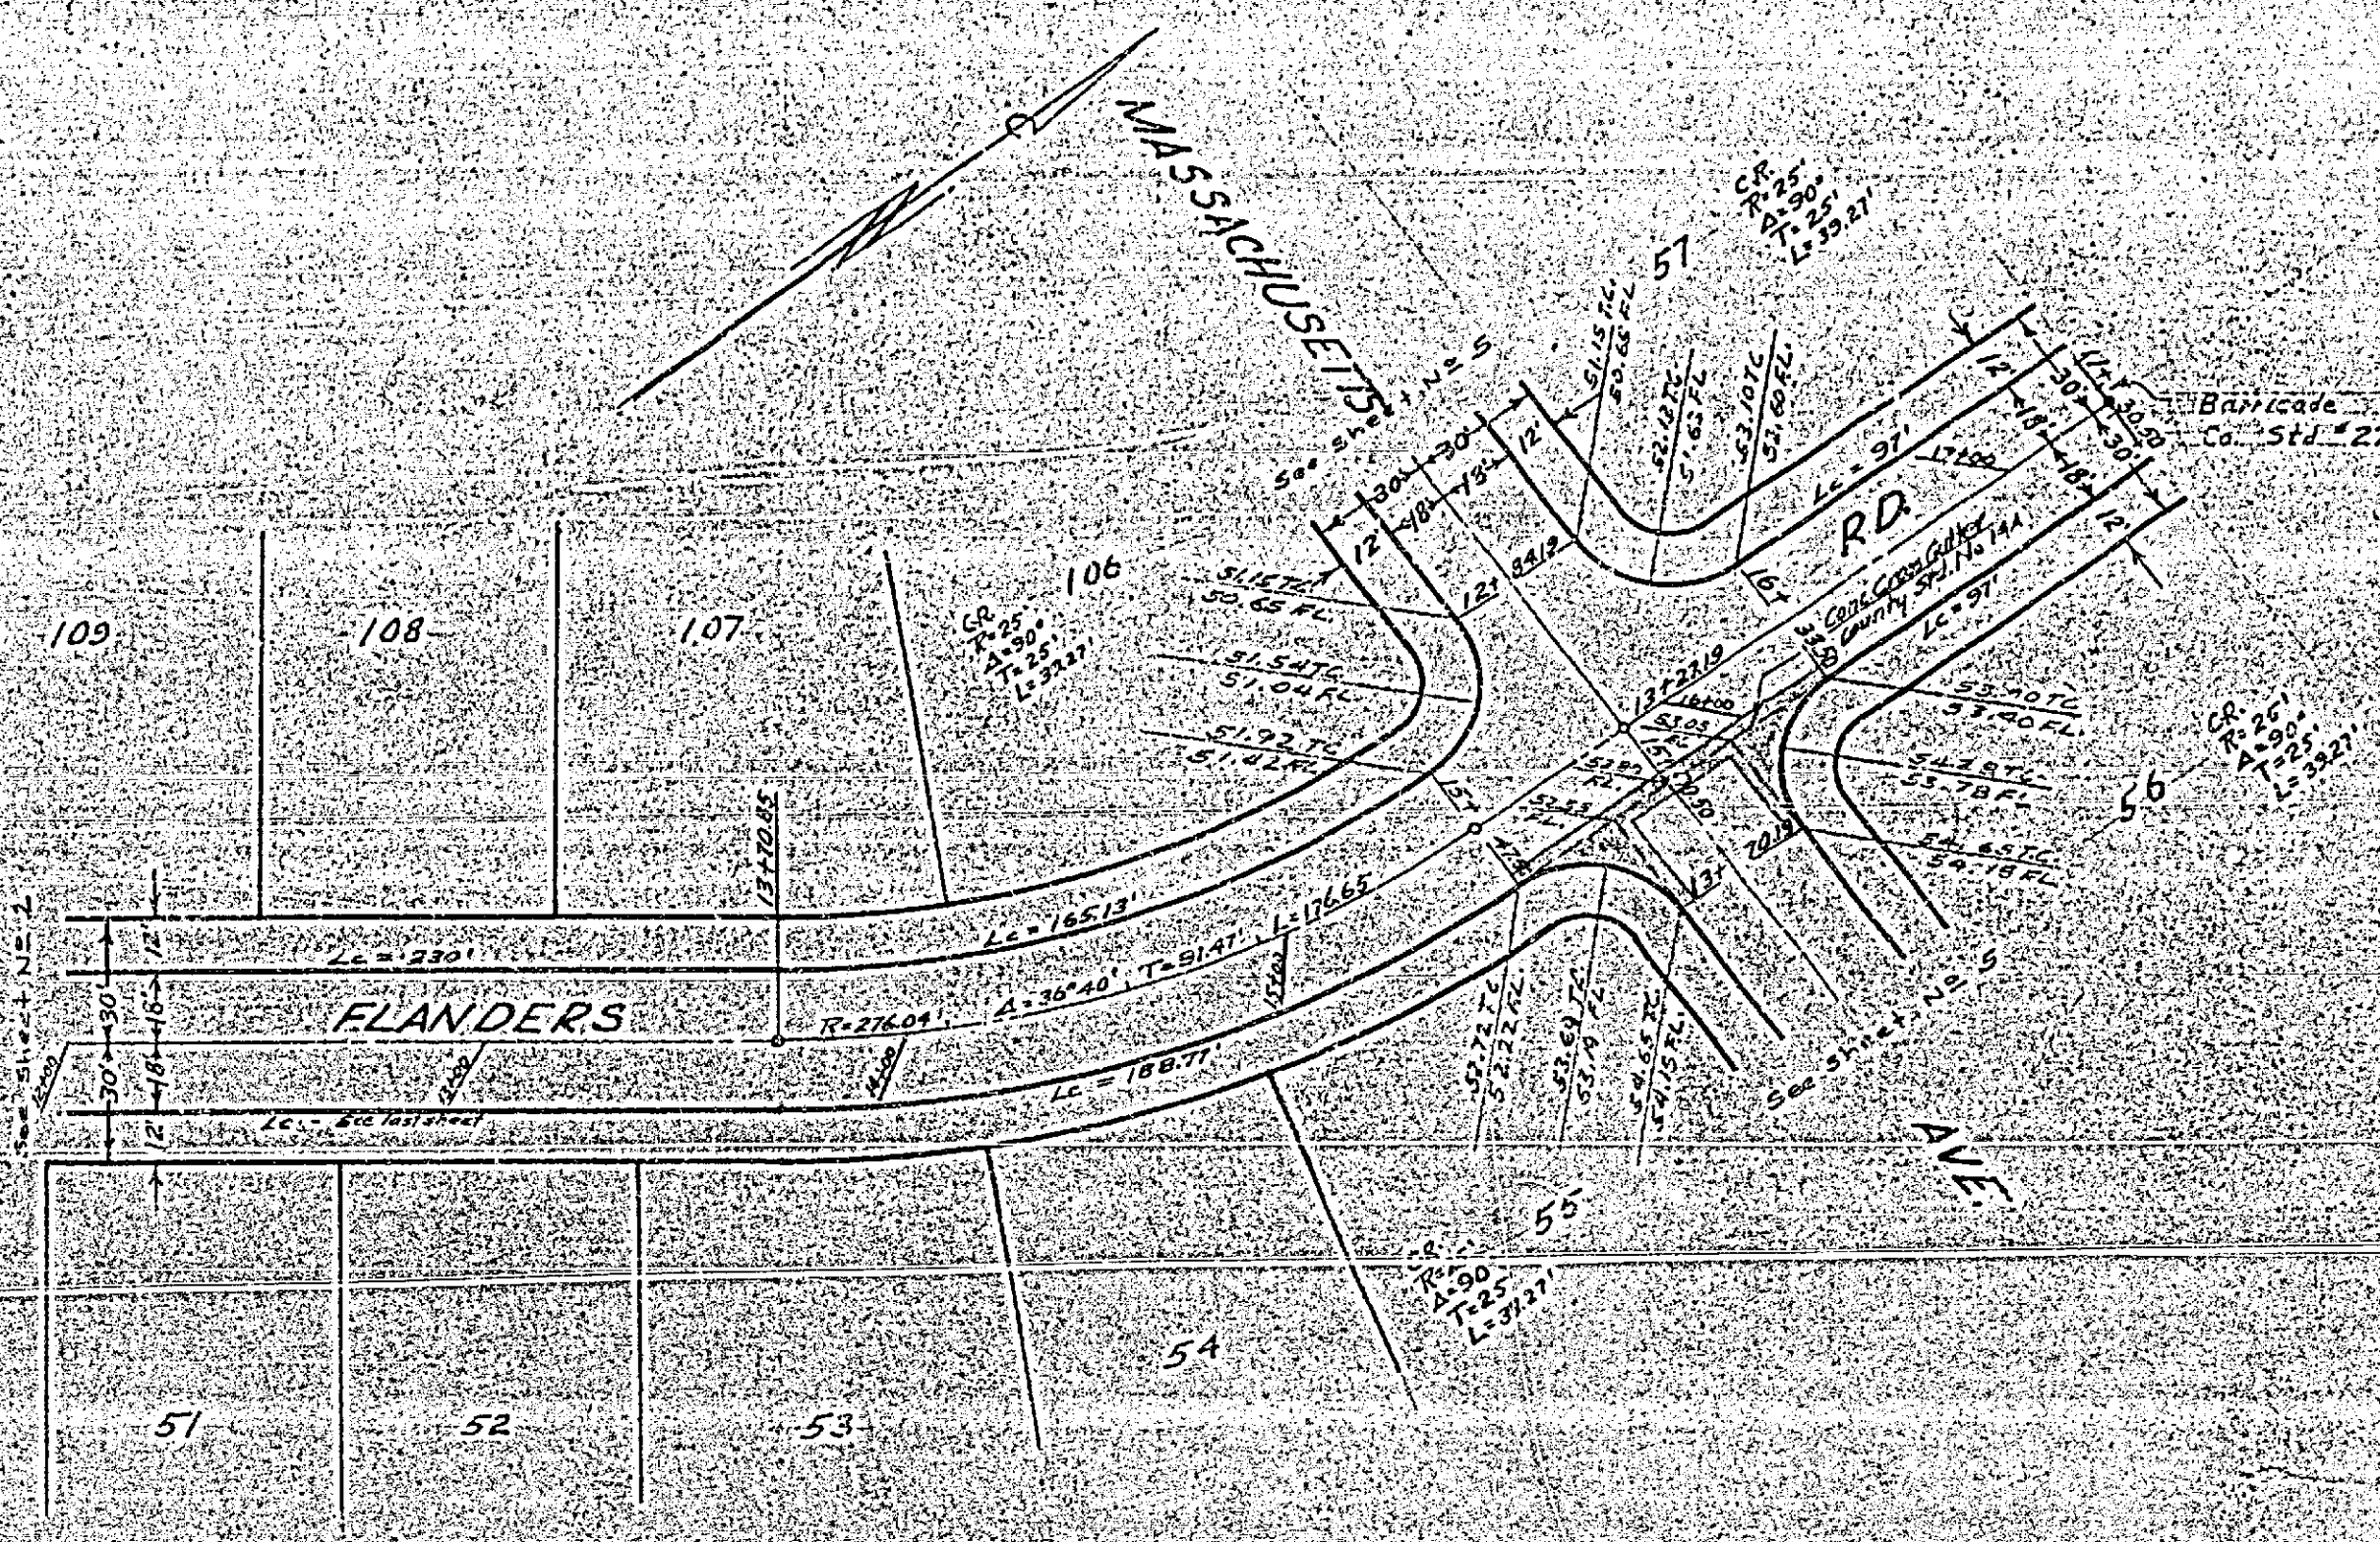



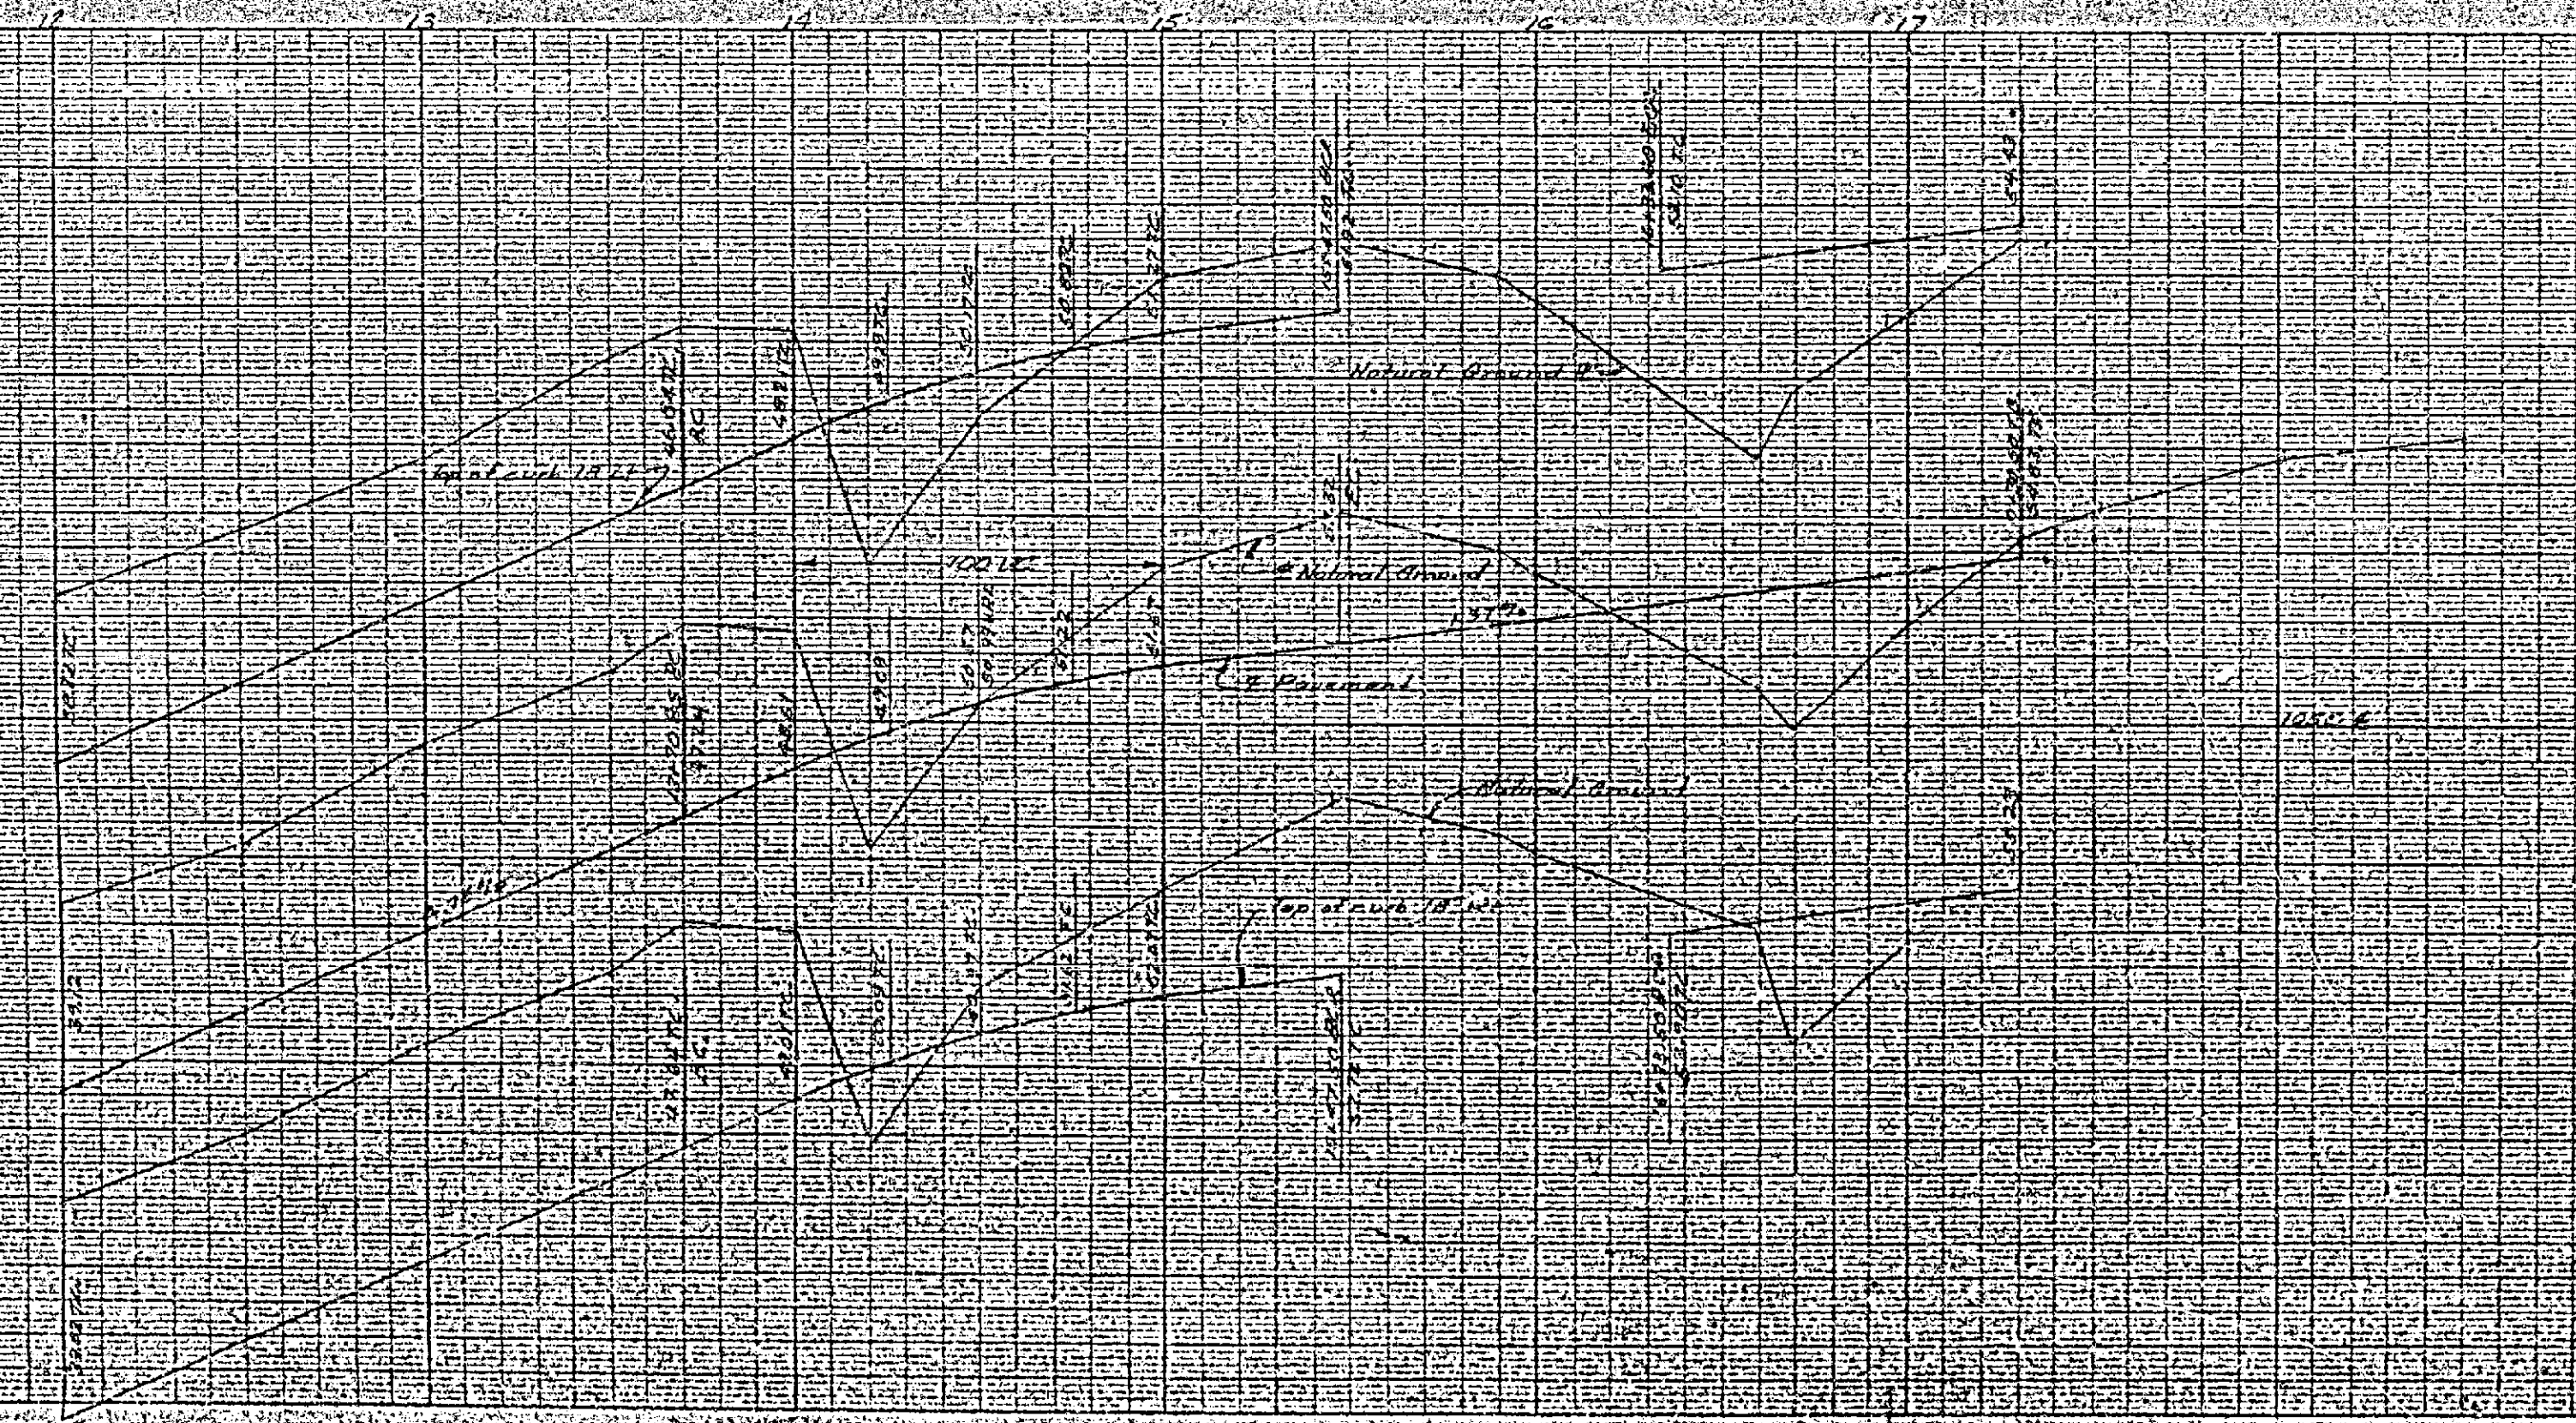


PROPERTY OF
 FLANDERS ROAD
 UNIVERSITY HIGHLANDS

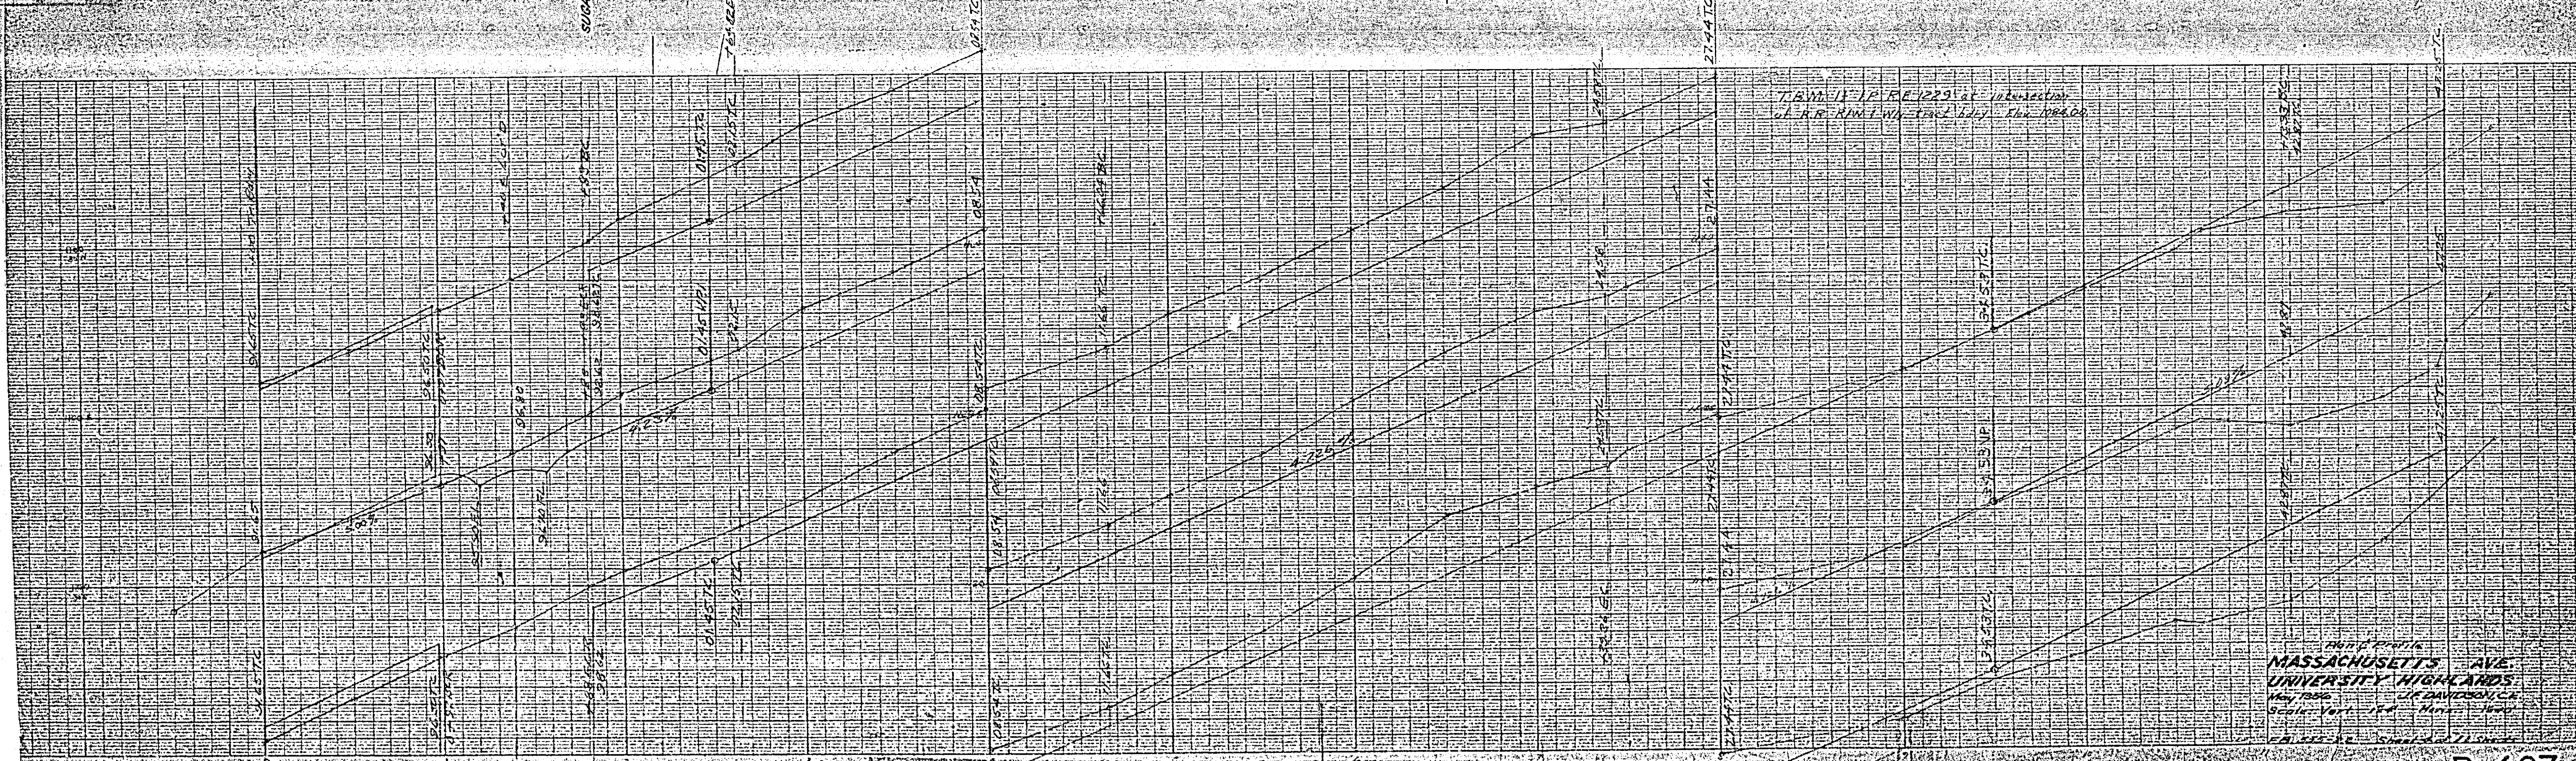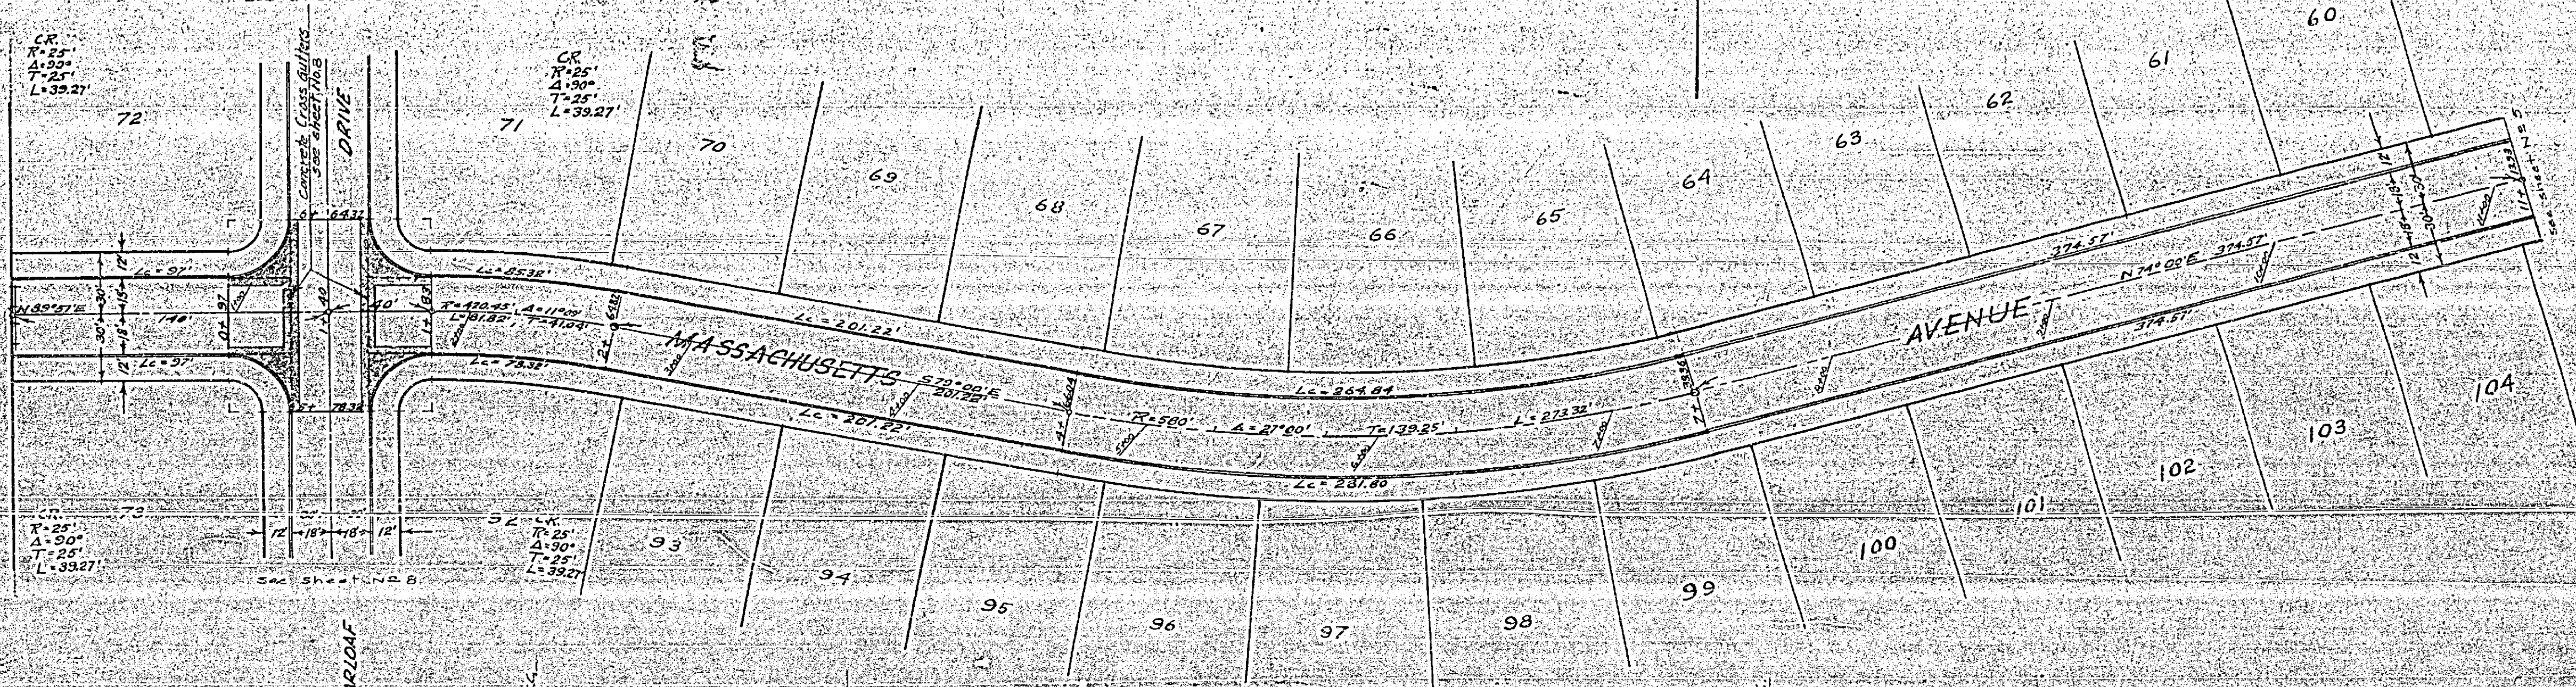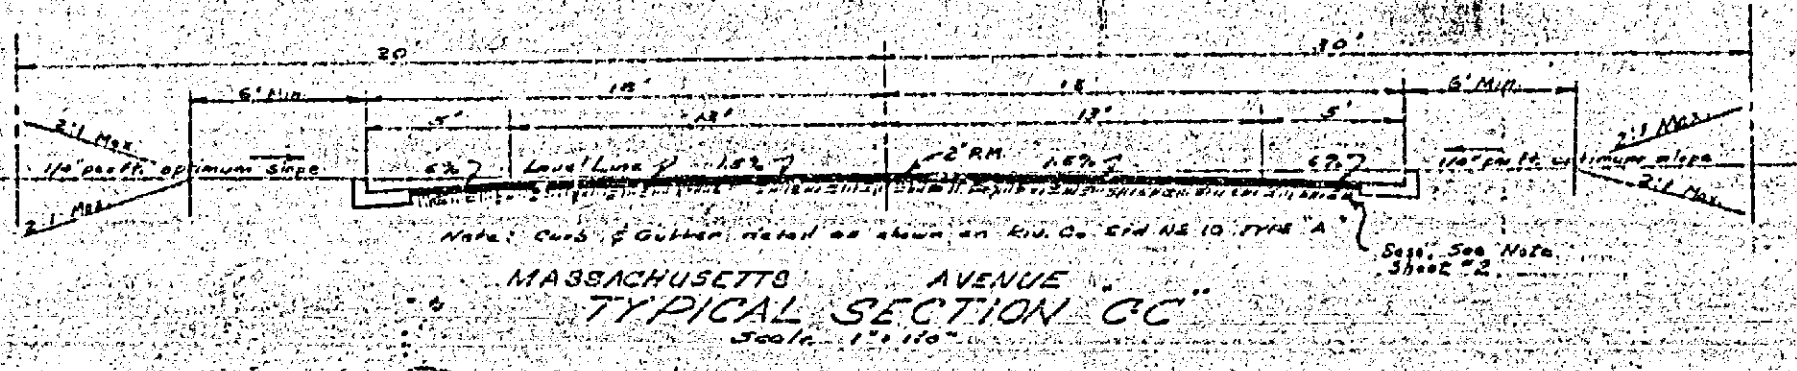


MASSACHUSETTS AVE.
 UNIVERSITY HIGHLANDS
 SCALE: VERT. 1" = 10' HORIZ. 1" = 100'




Concrete Cross Gutter
 1/4" Co. Sid. No 14
 FLANDERS ROAD

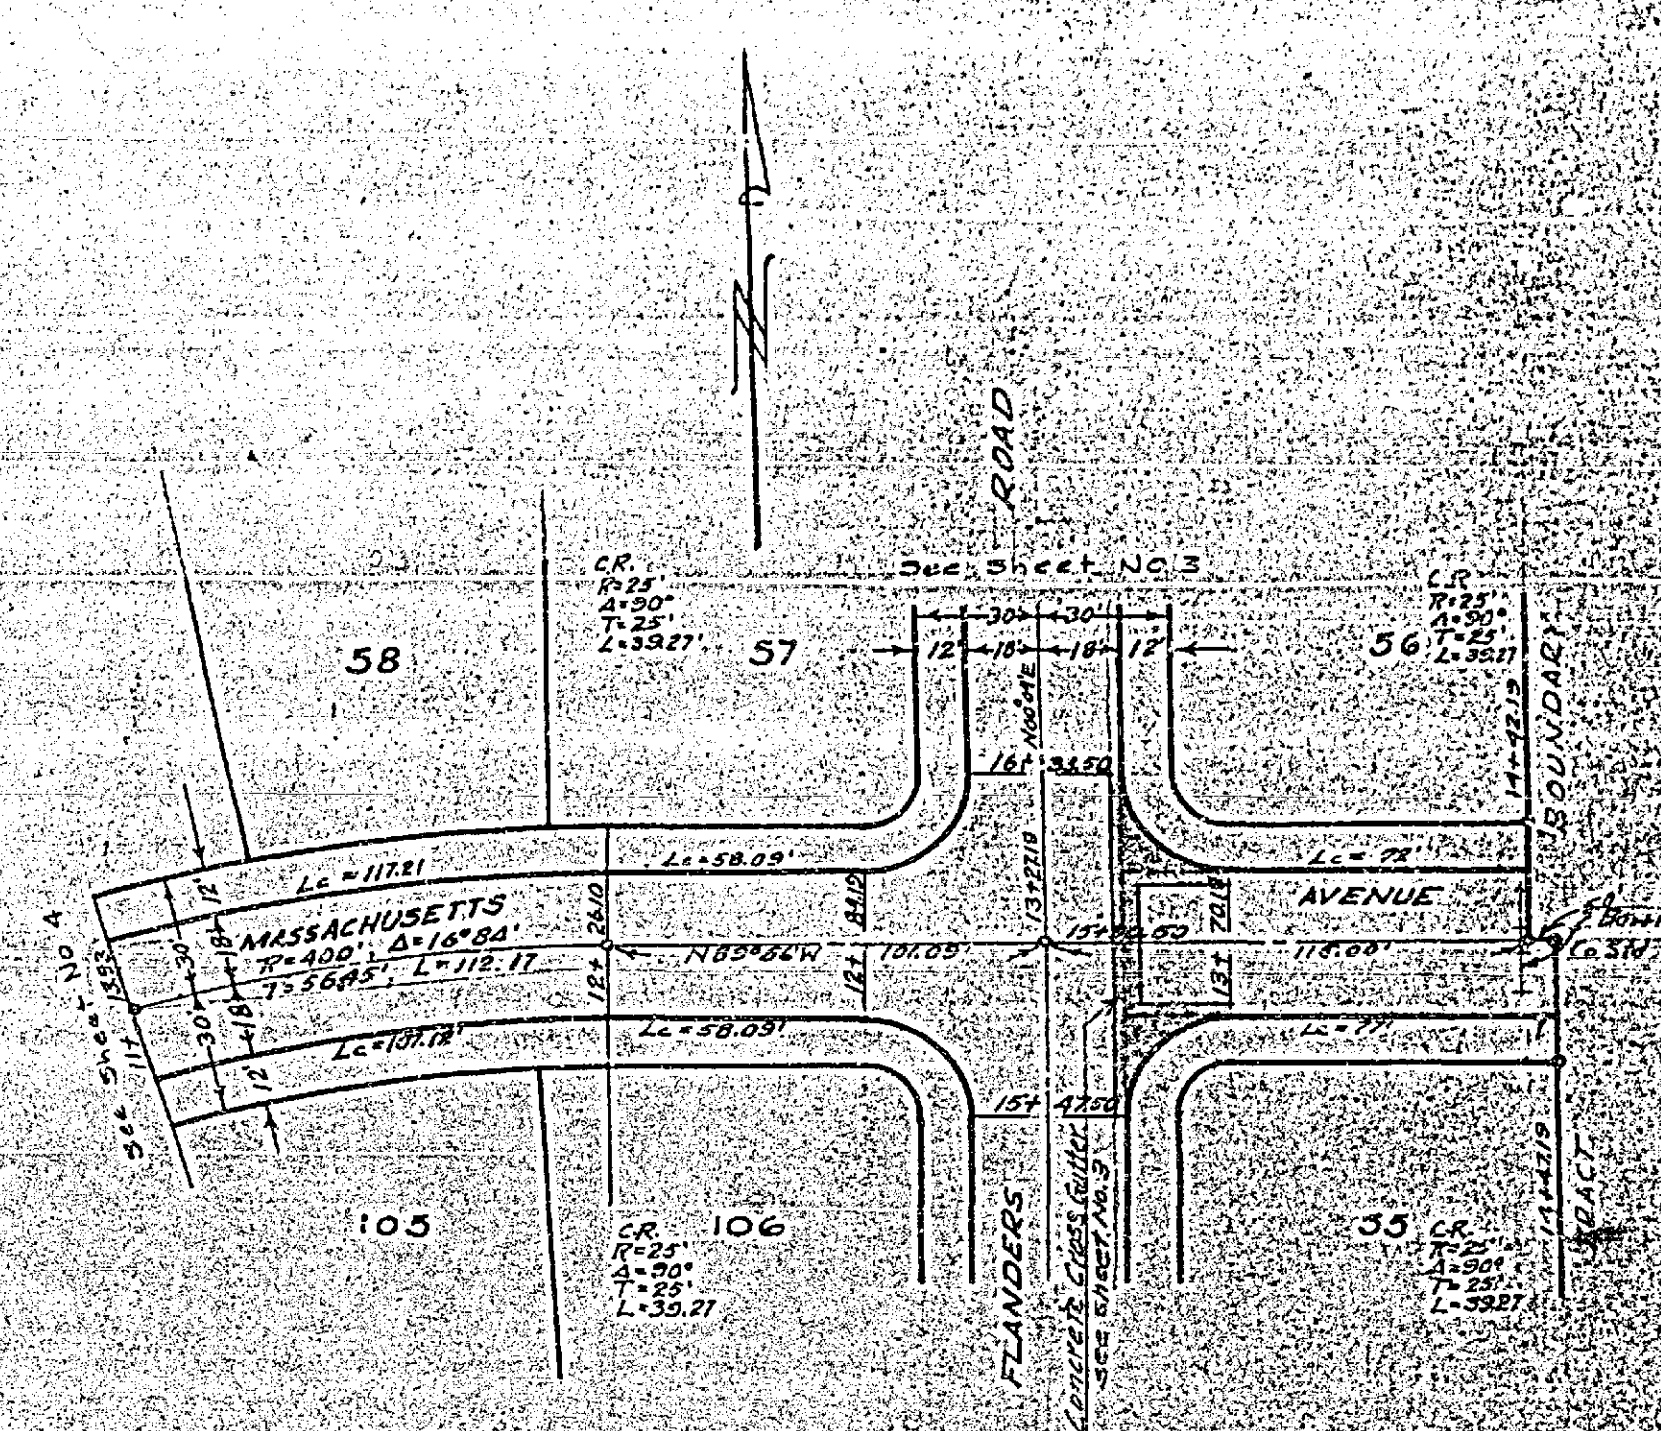
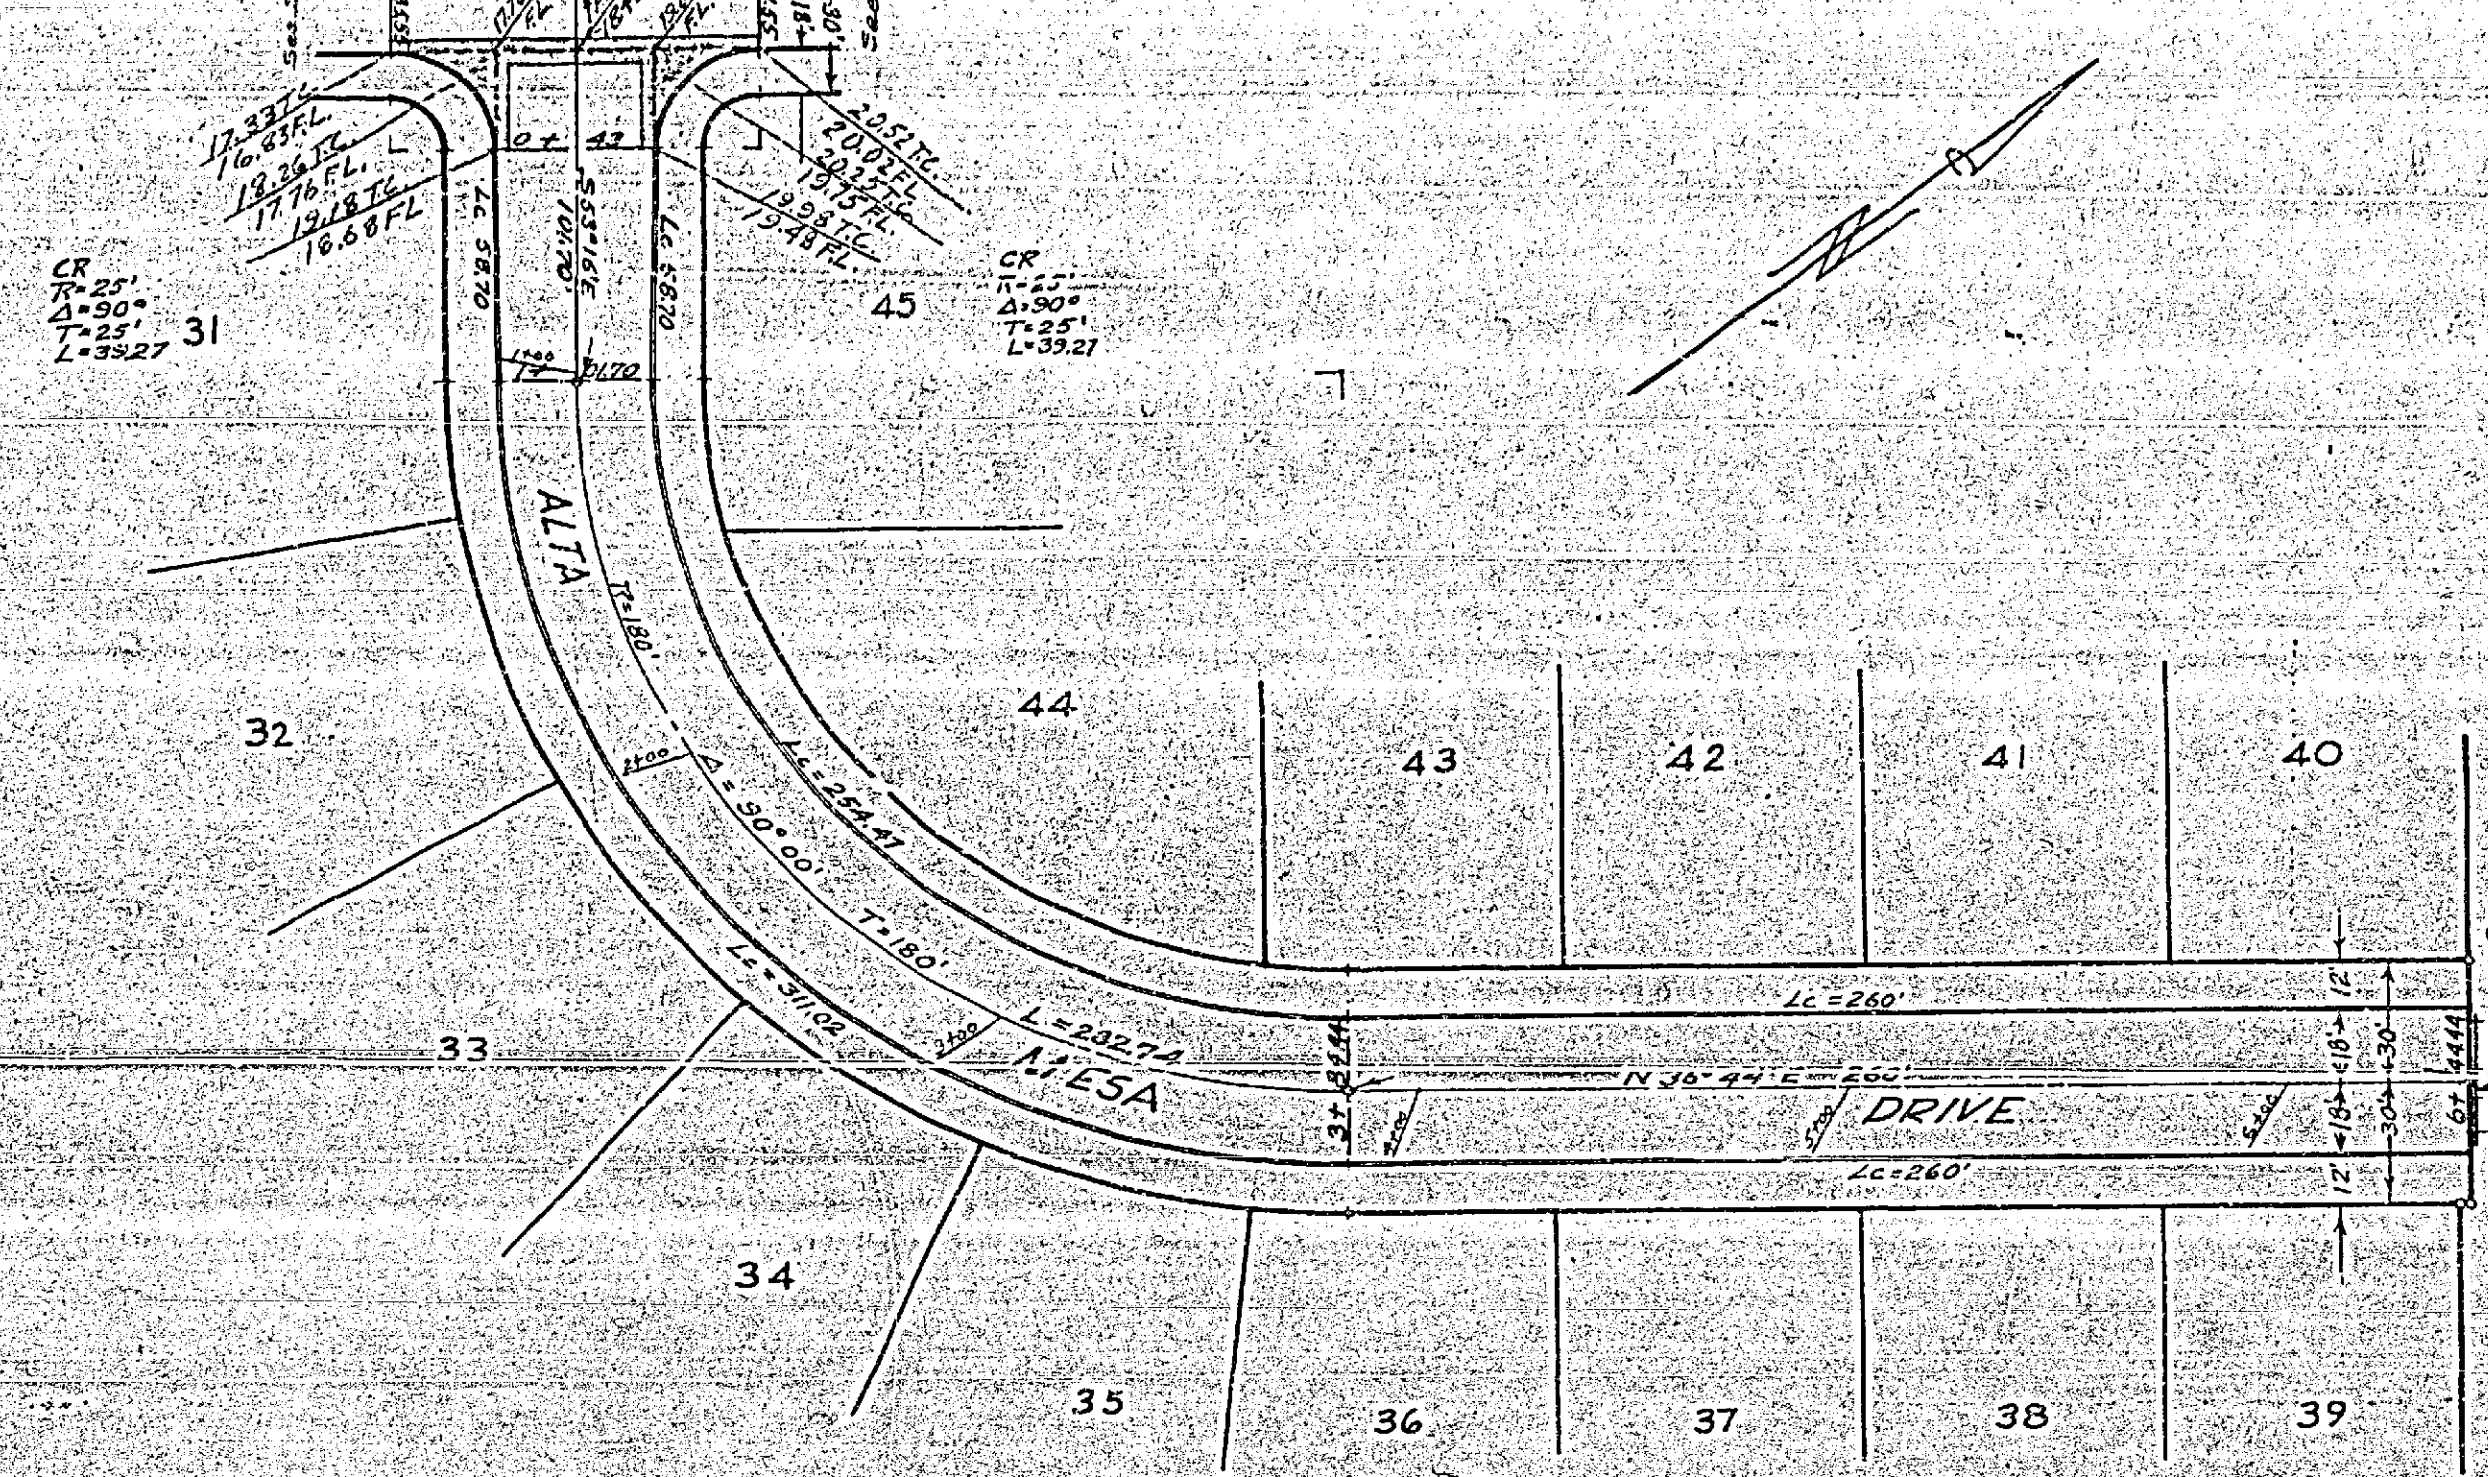


FOR TYPICAL SECTION - SEE SH. No 7

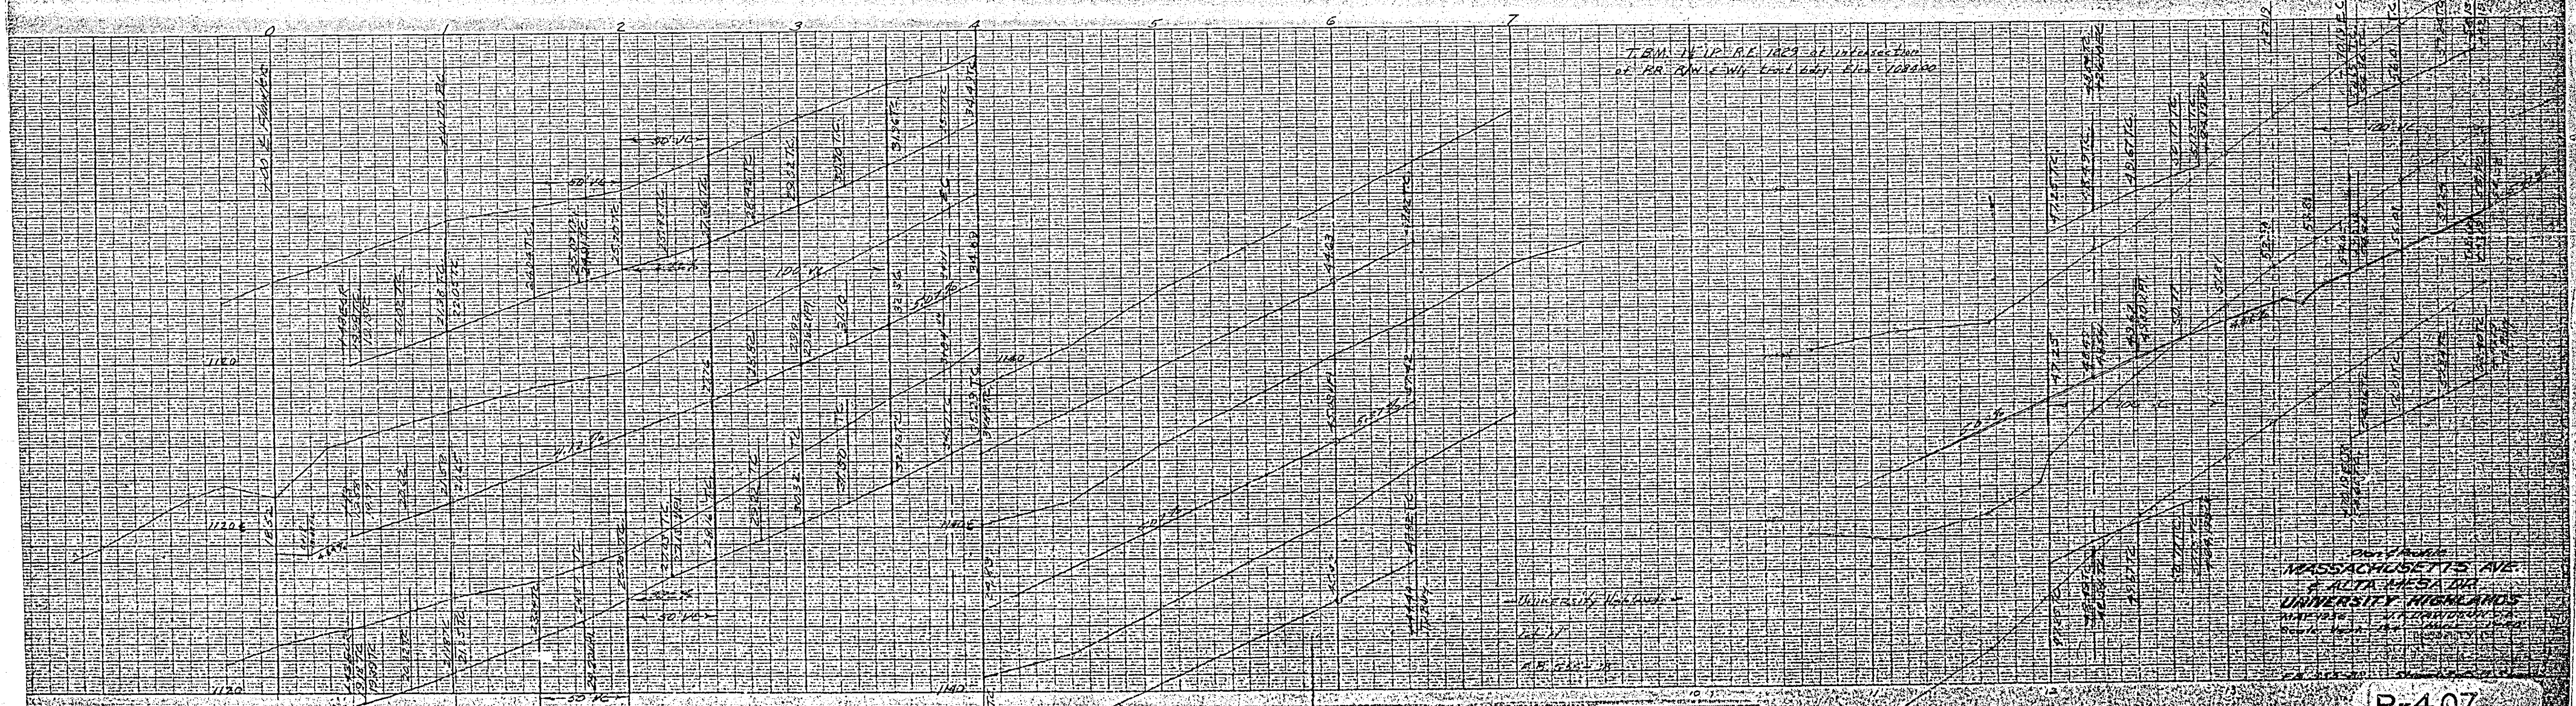


R-407

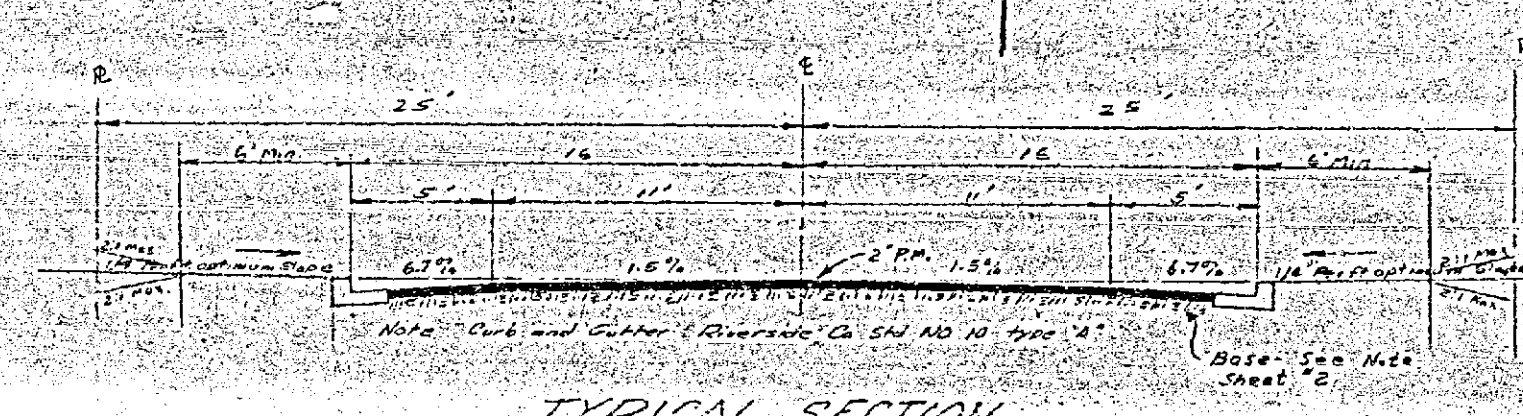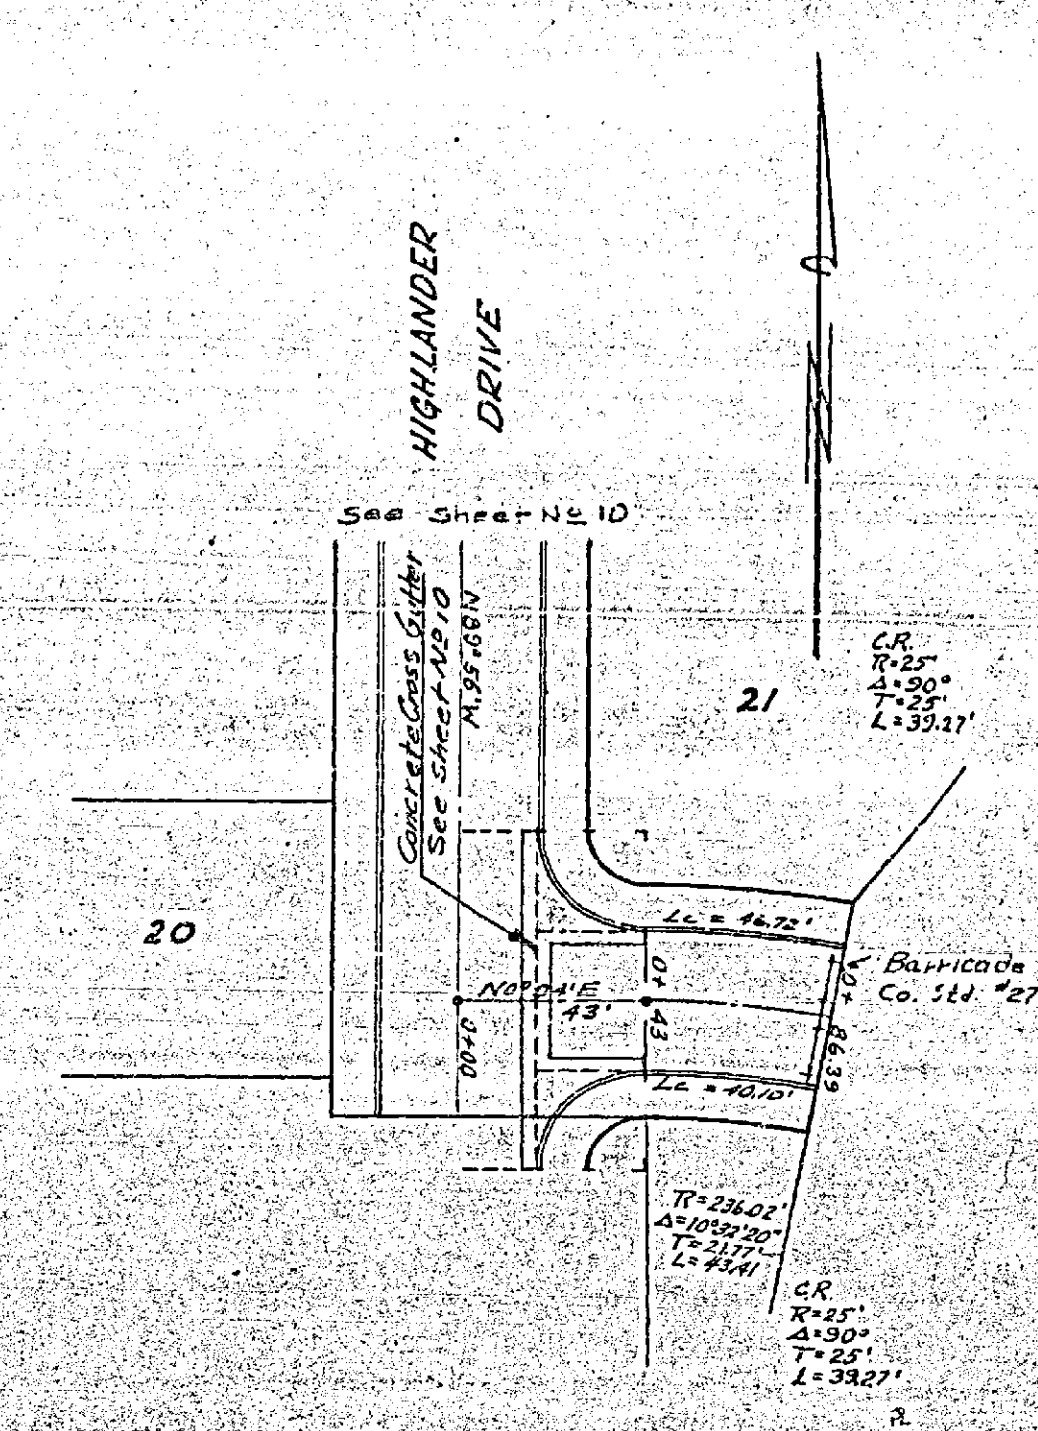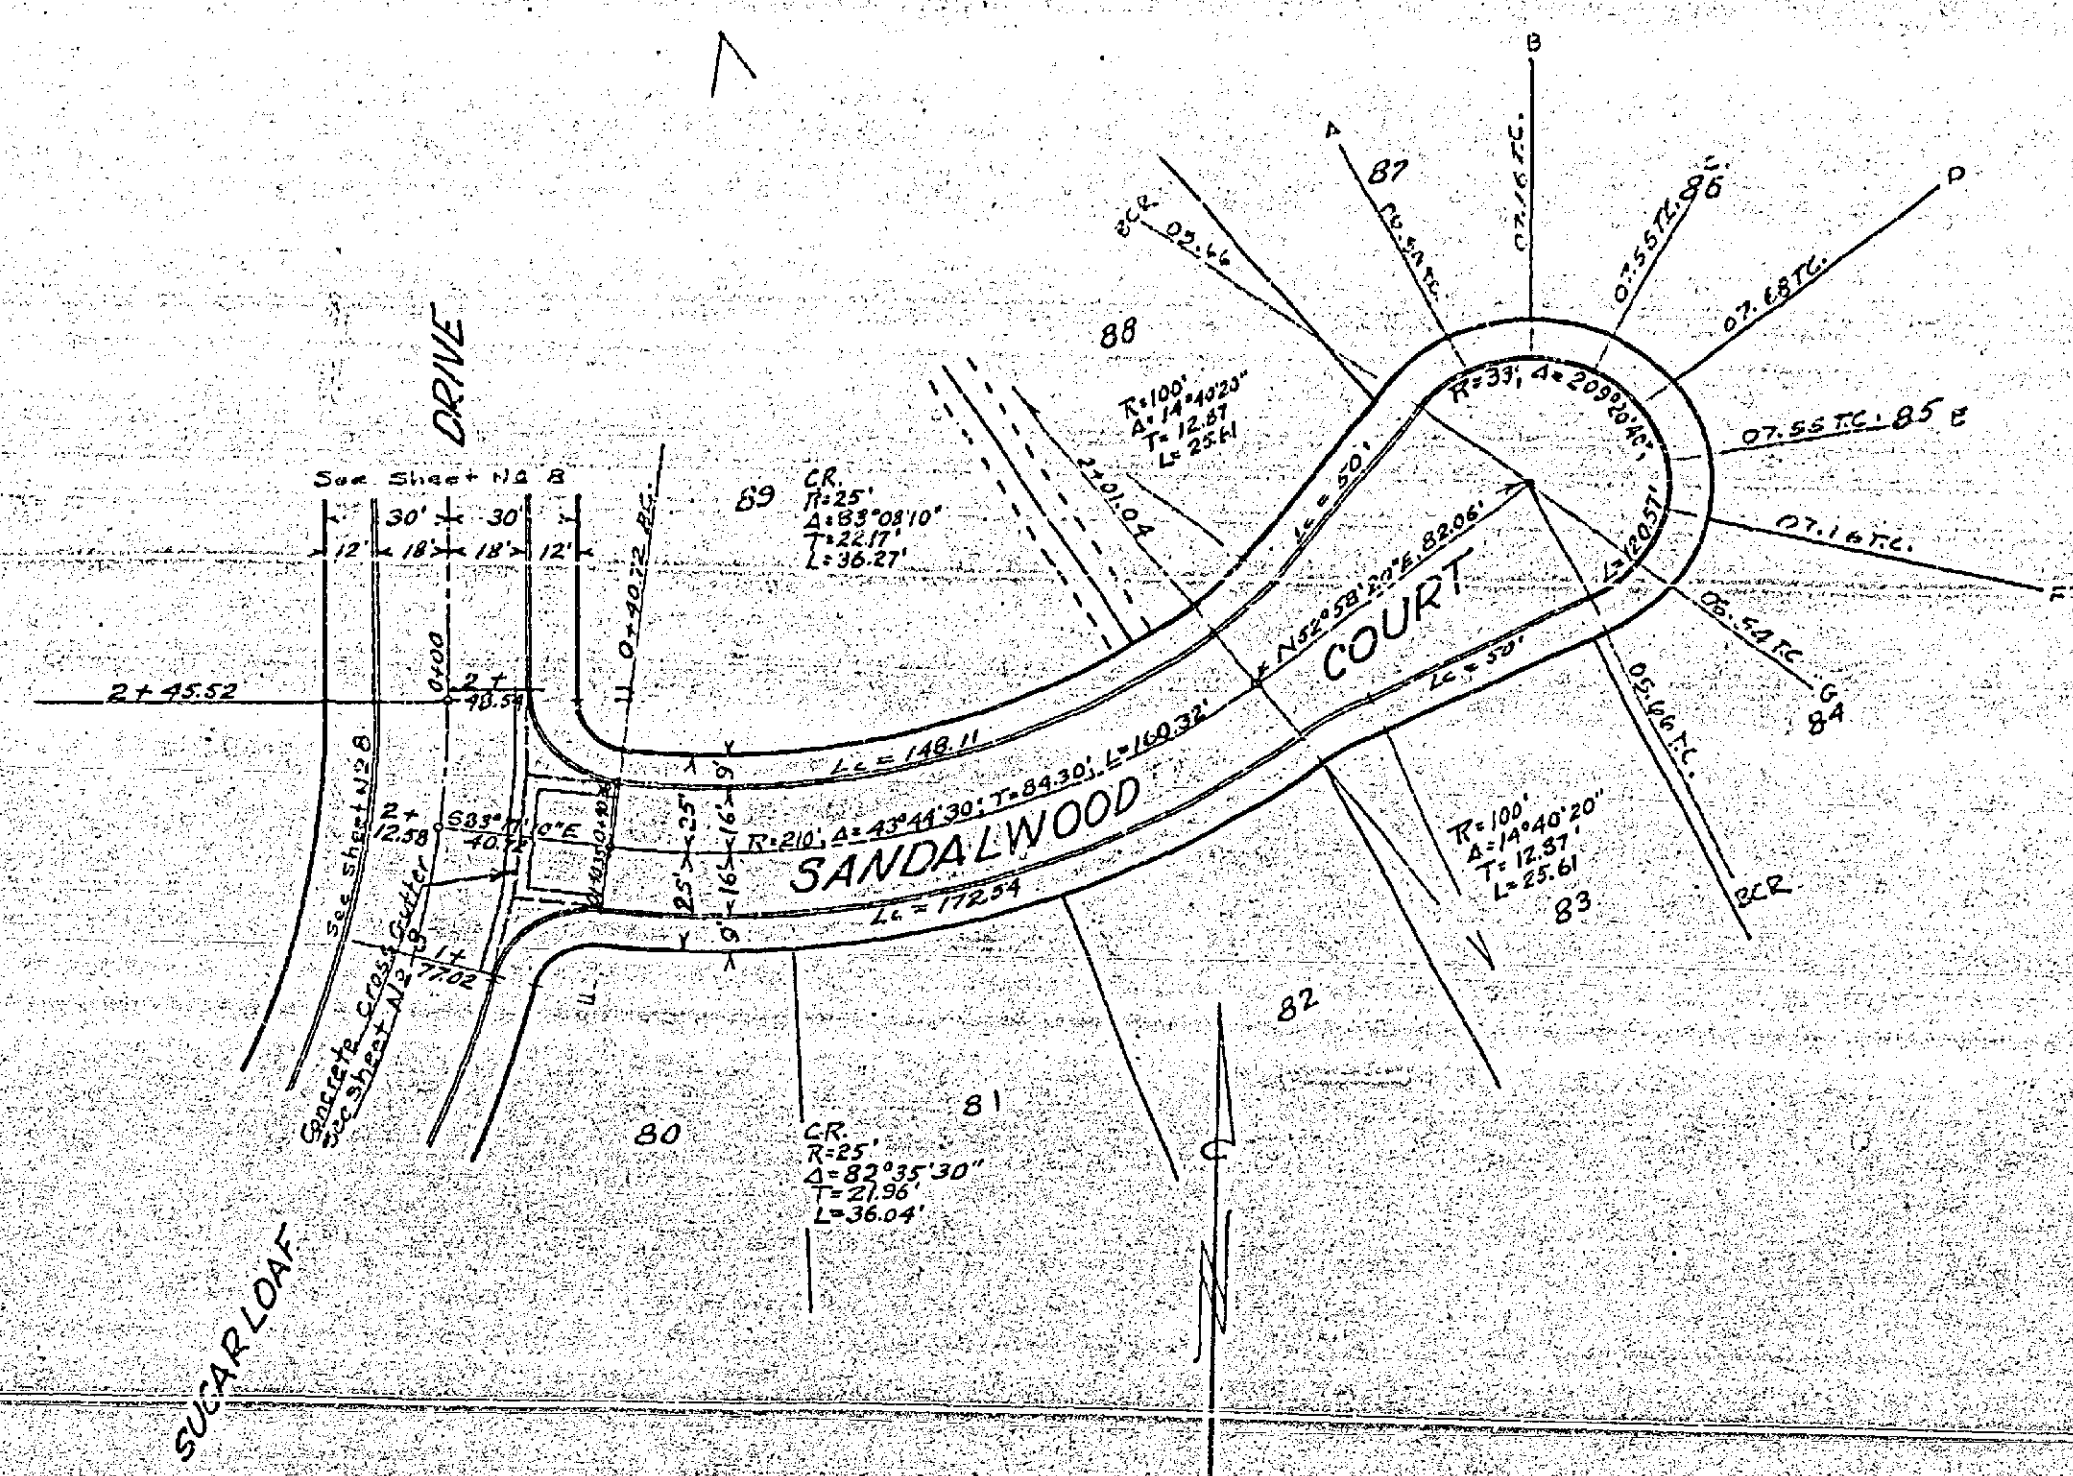


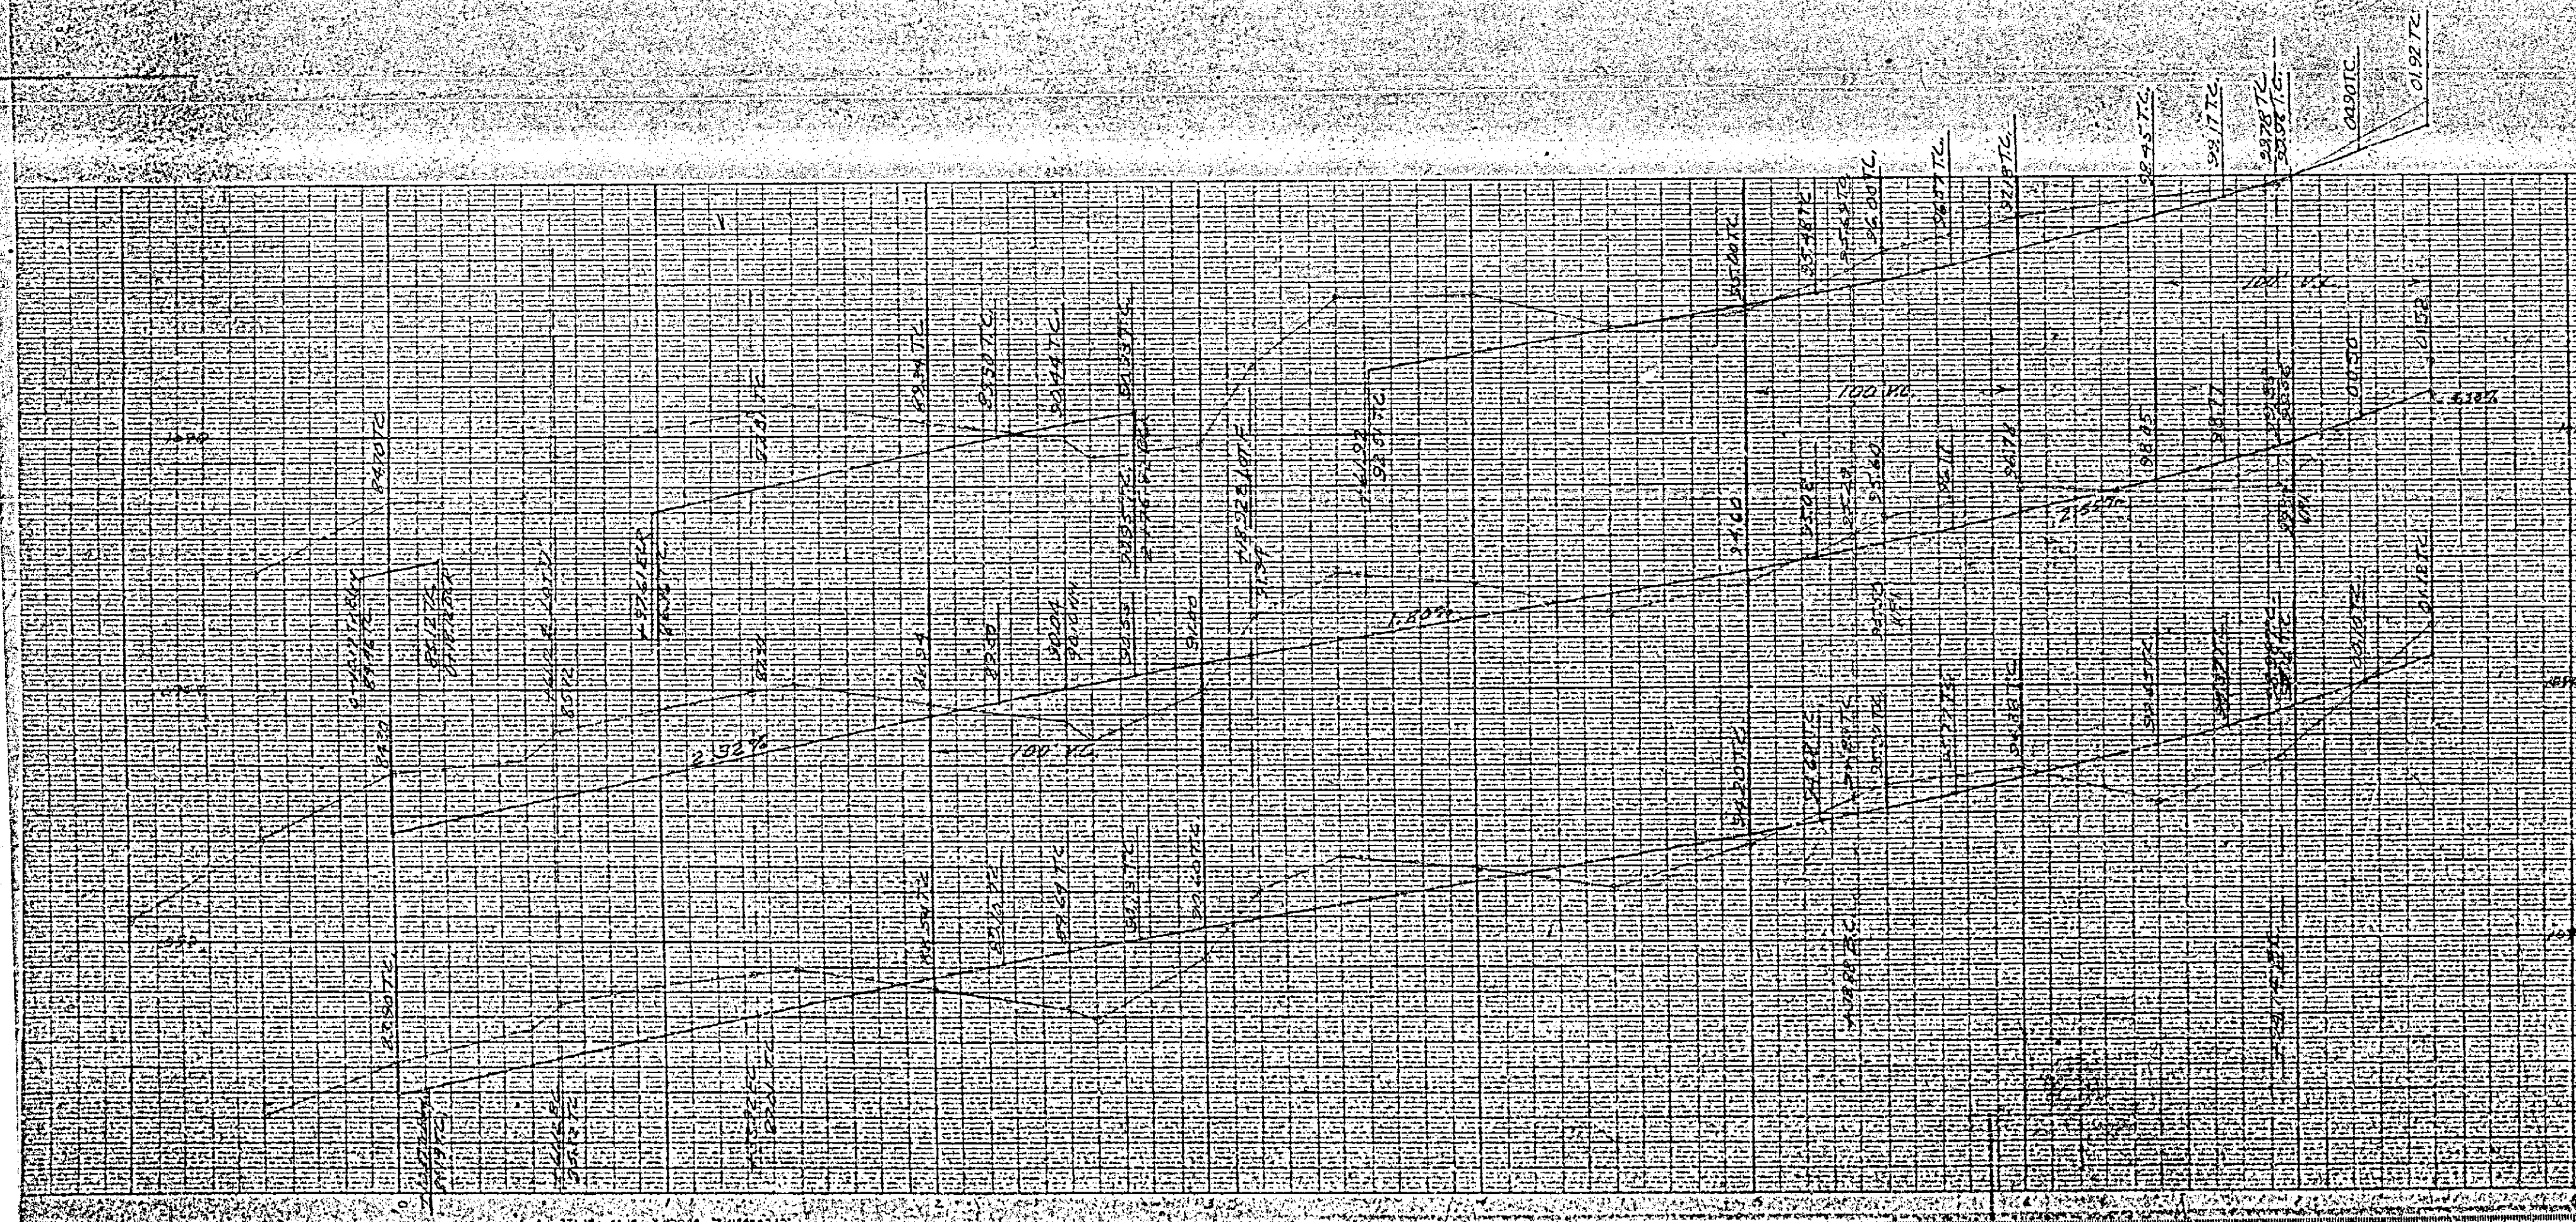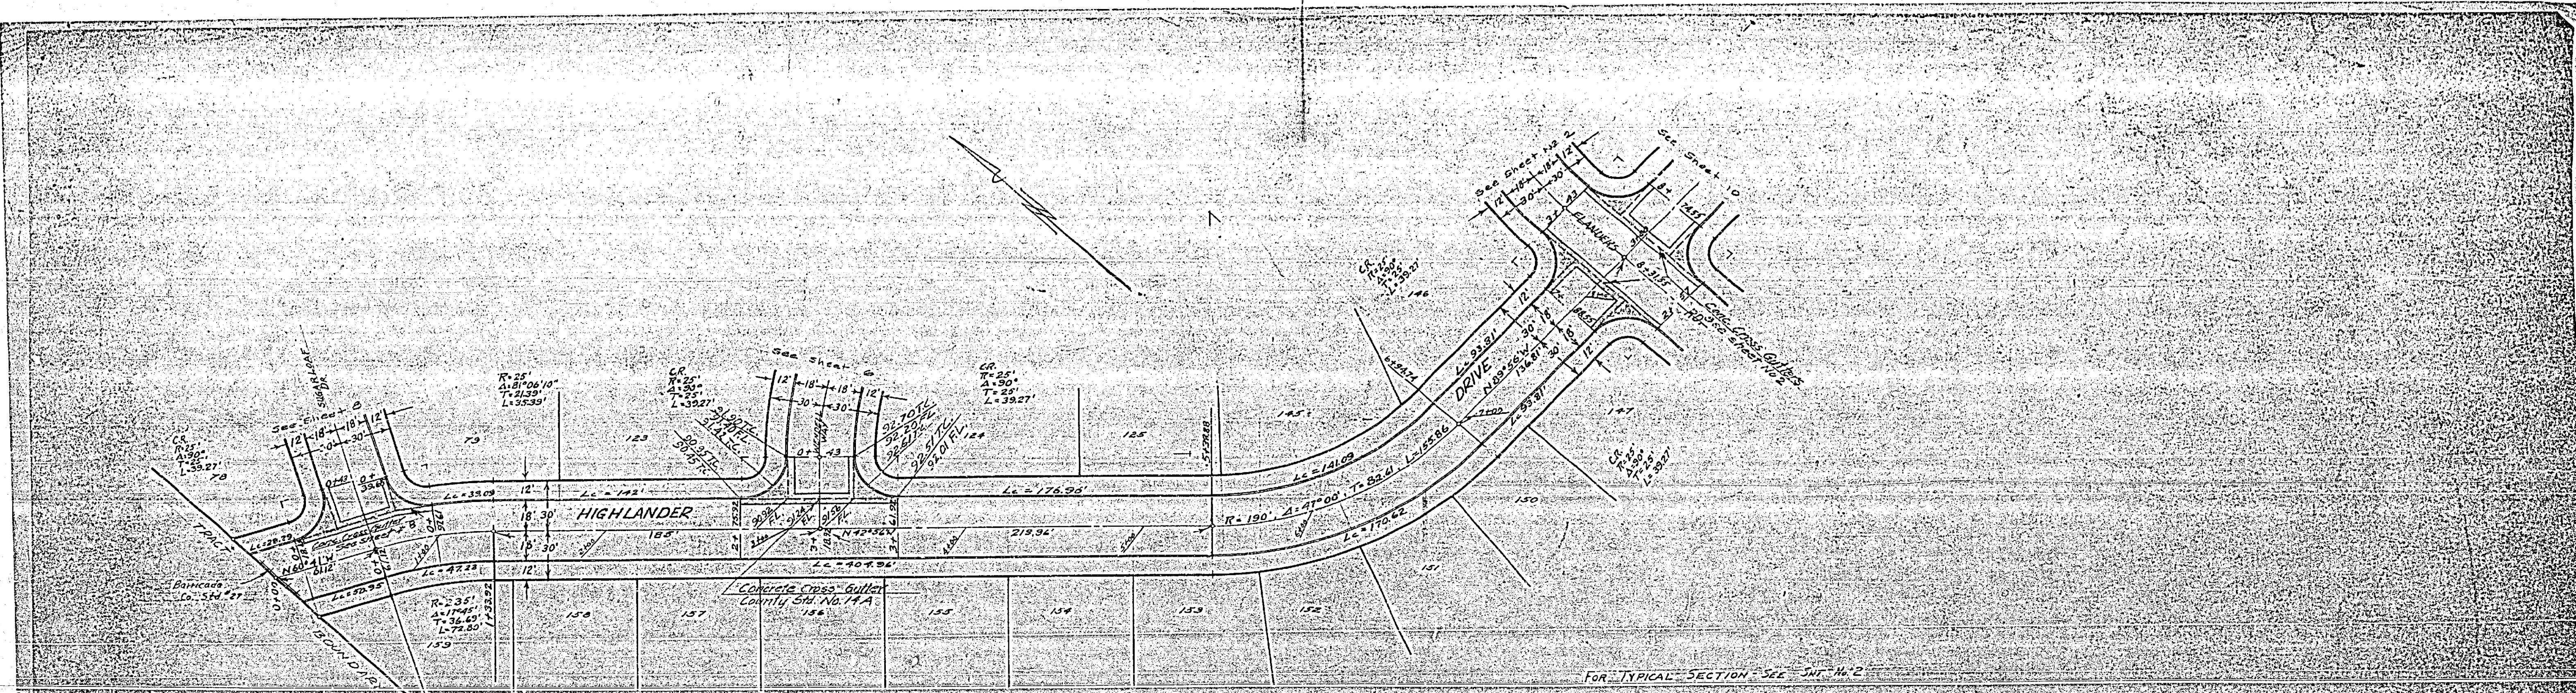

 UNIVERSITY MICROFILMS
 300 N. ZEEB RD.
 ANN ARBOR, MI 48106

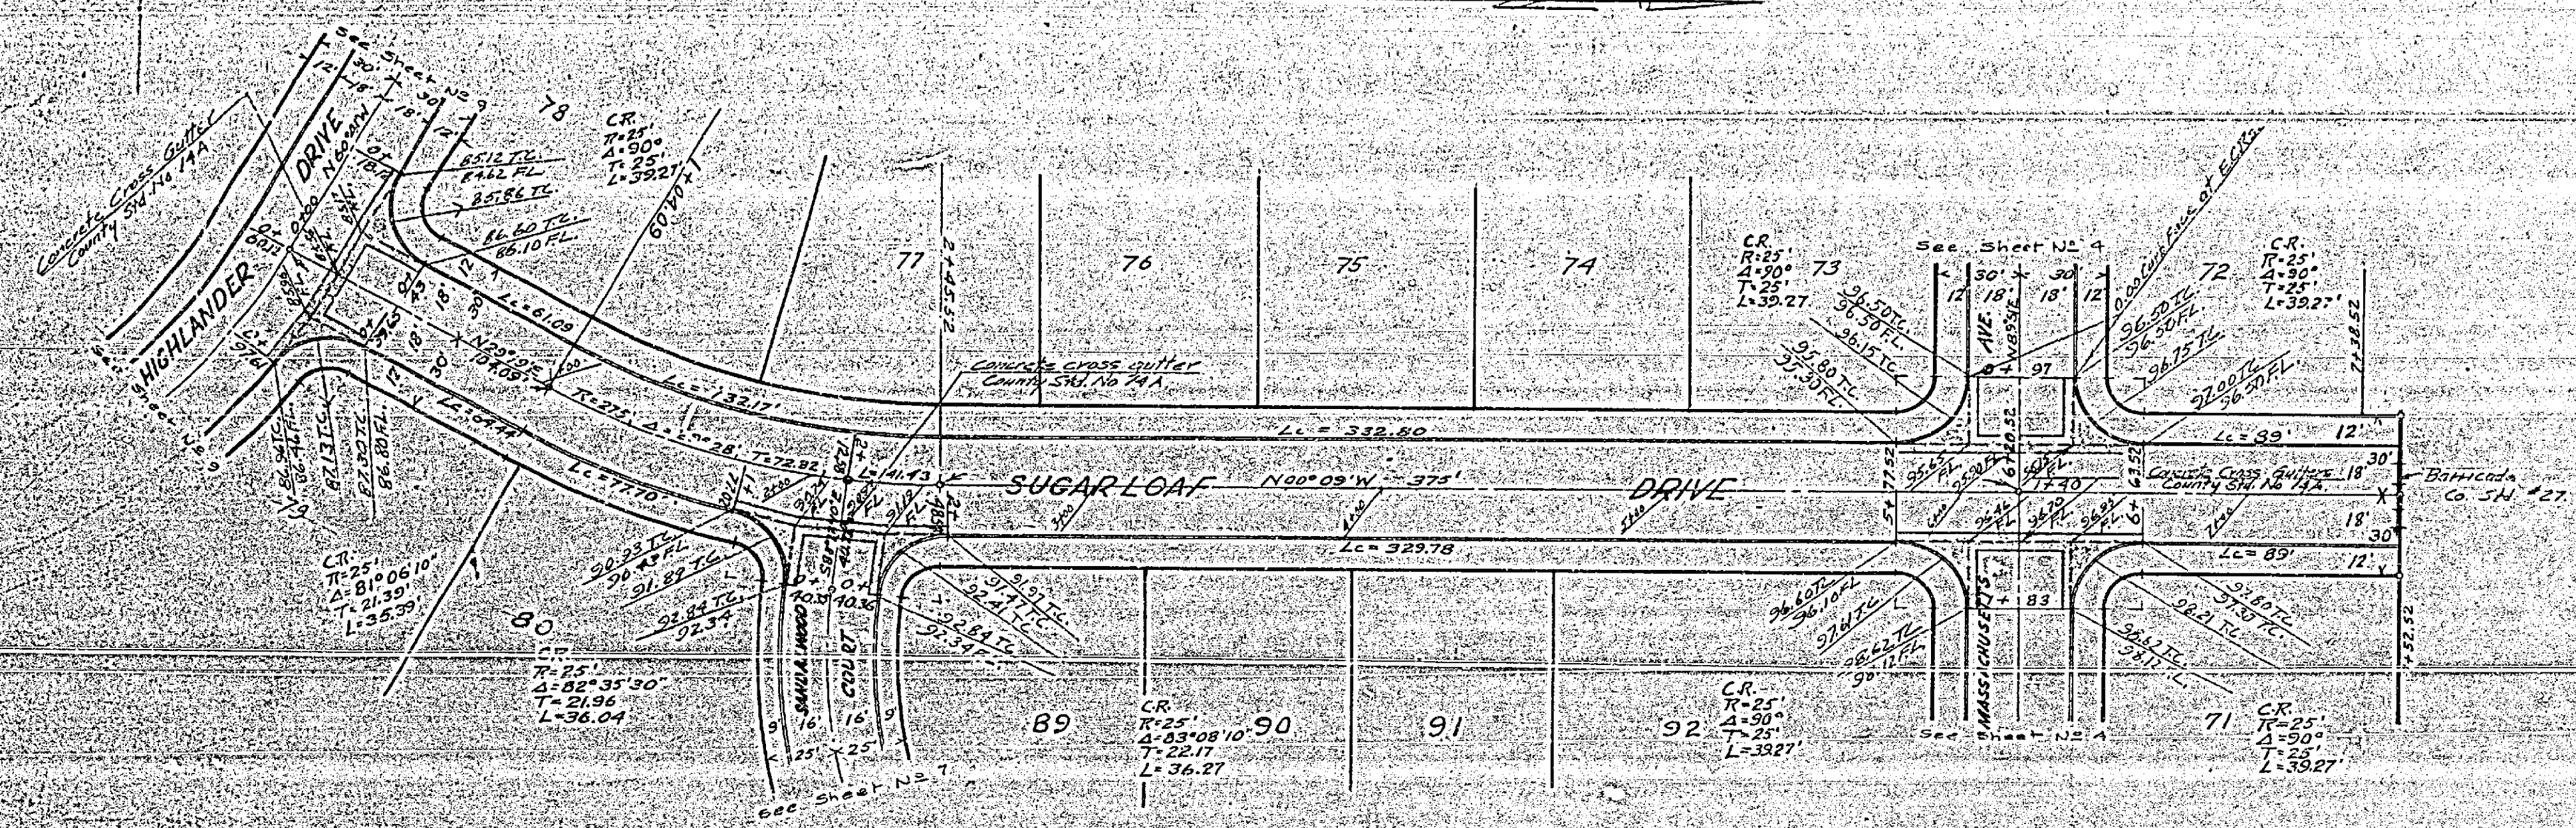

FOR TYPICAL SECTION - See Sht. No. 7.

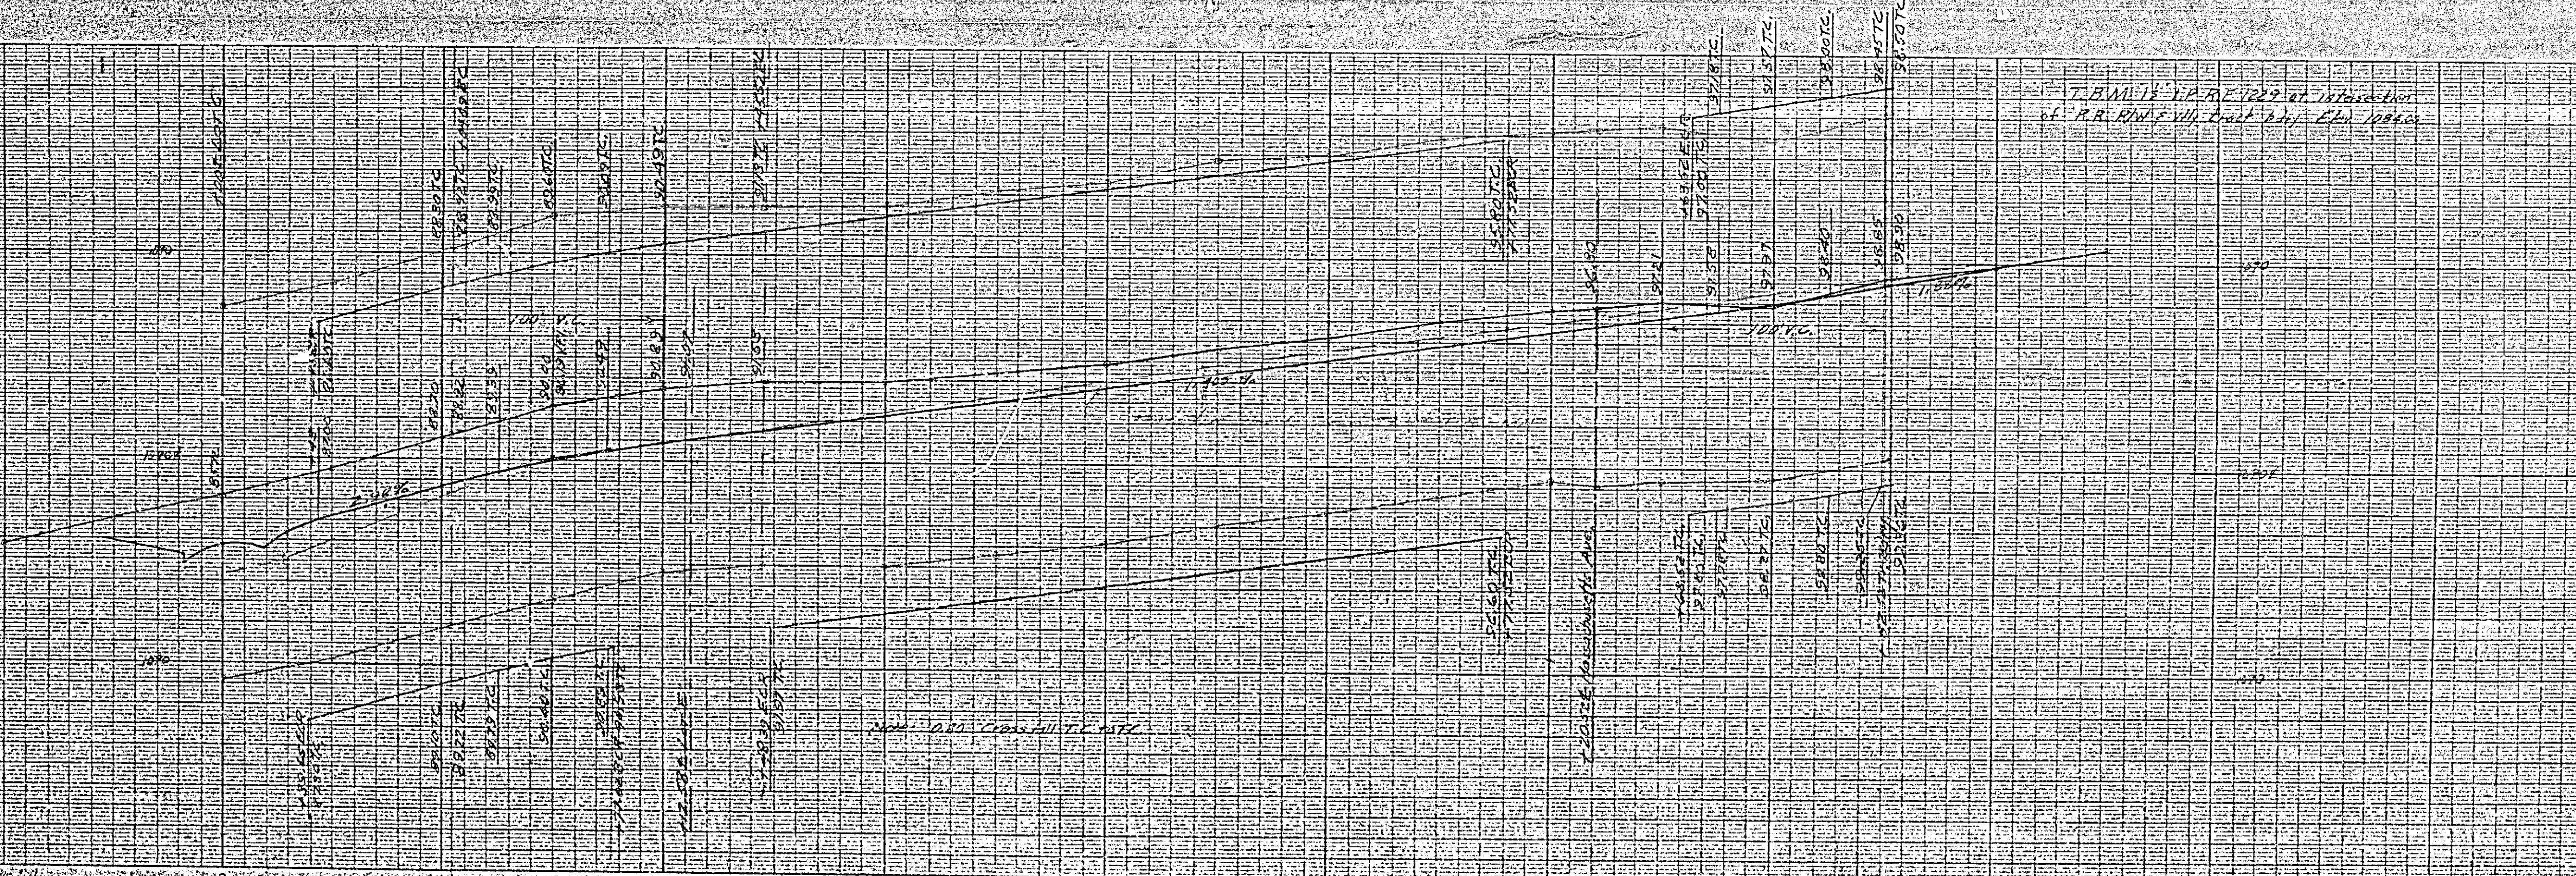

Plan & Profile
SUGARLOAF DRIVE
 UNIVERSITY HIGHLANDS




