

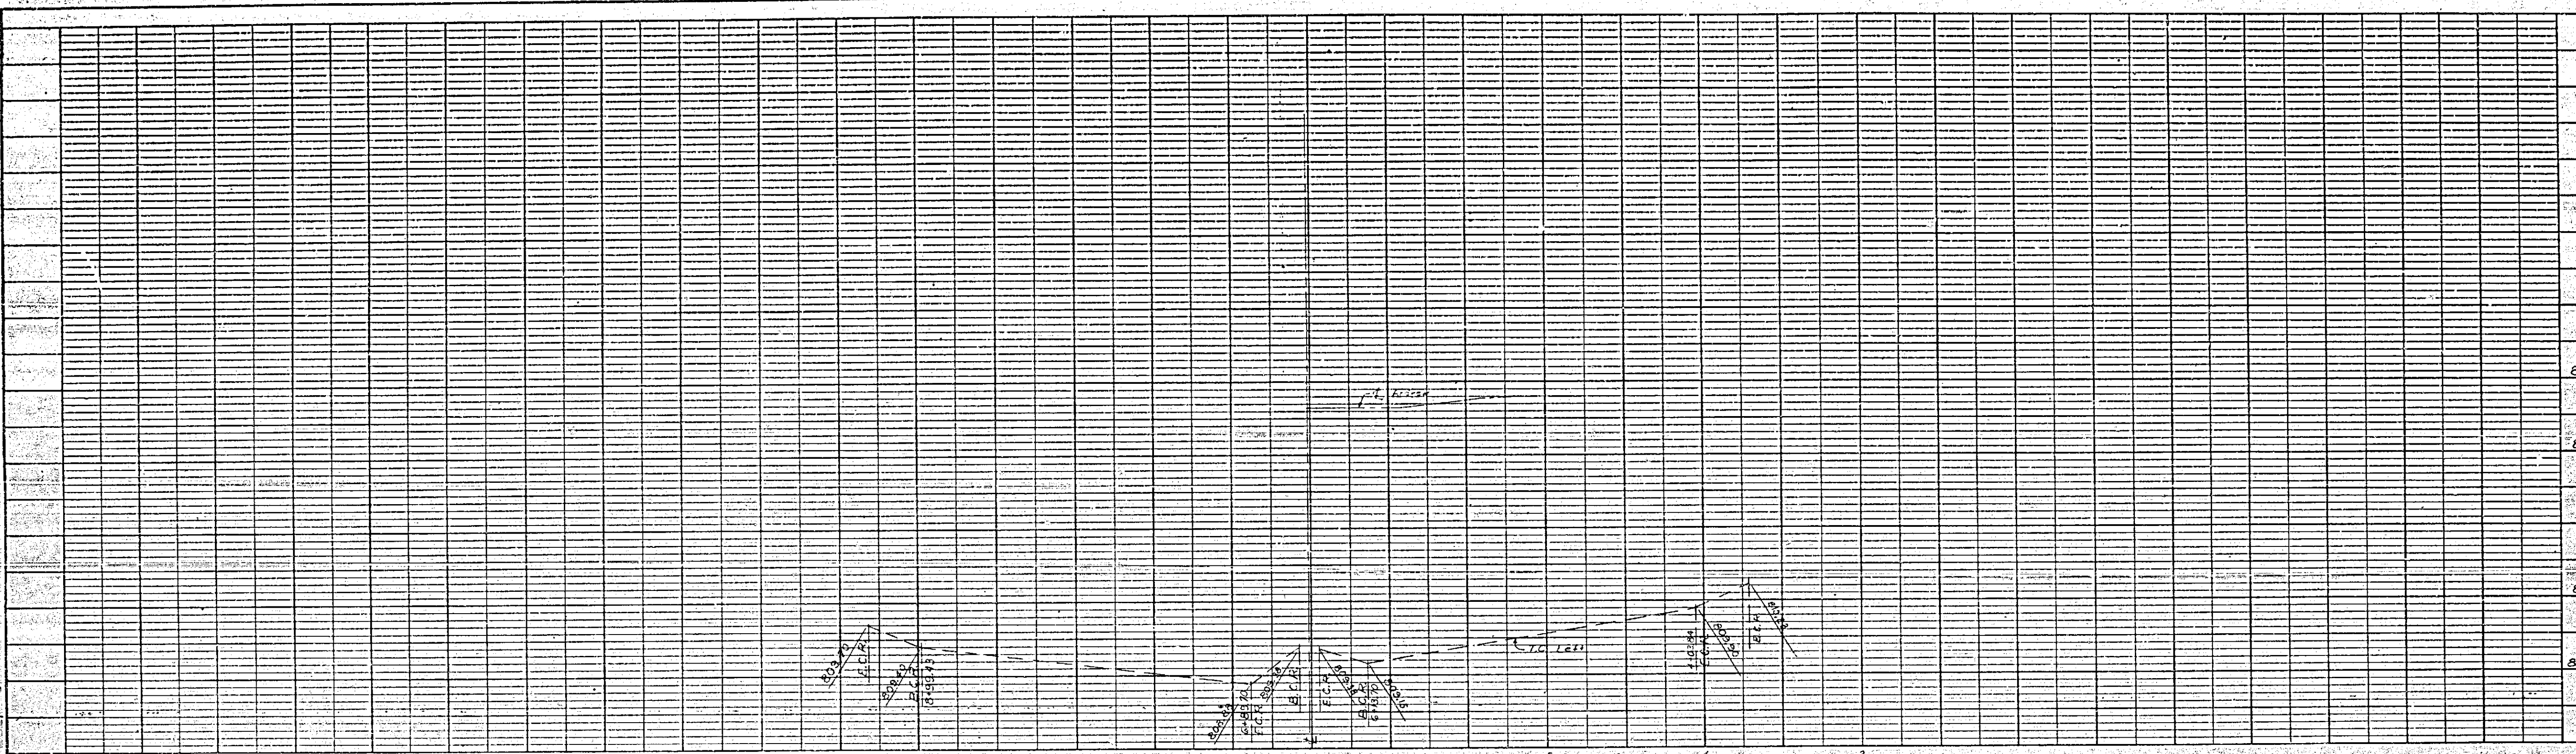


PLATE 1. PLAN PROFILE 2. S  
 CLEARING AND GRADING  
 NO. 10000

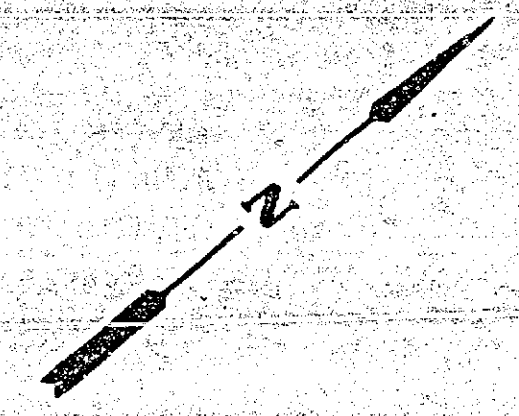

PROFILE	SHEETED	DATE
NOTE BOOK		
NO.		
809		
808		
810		
809		

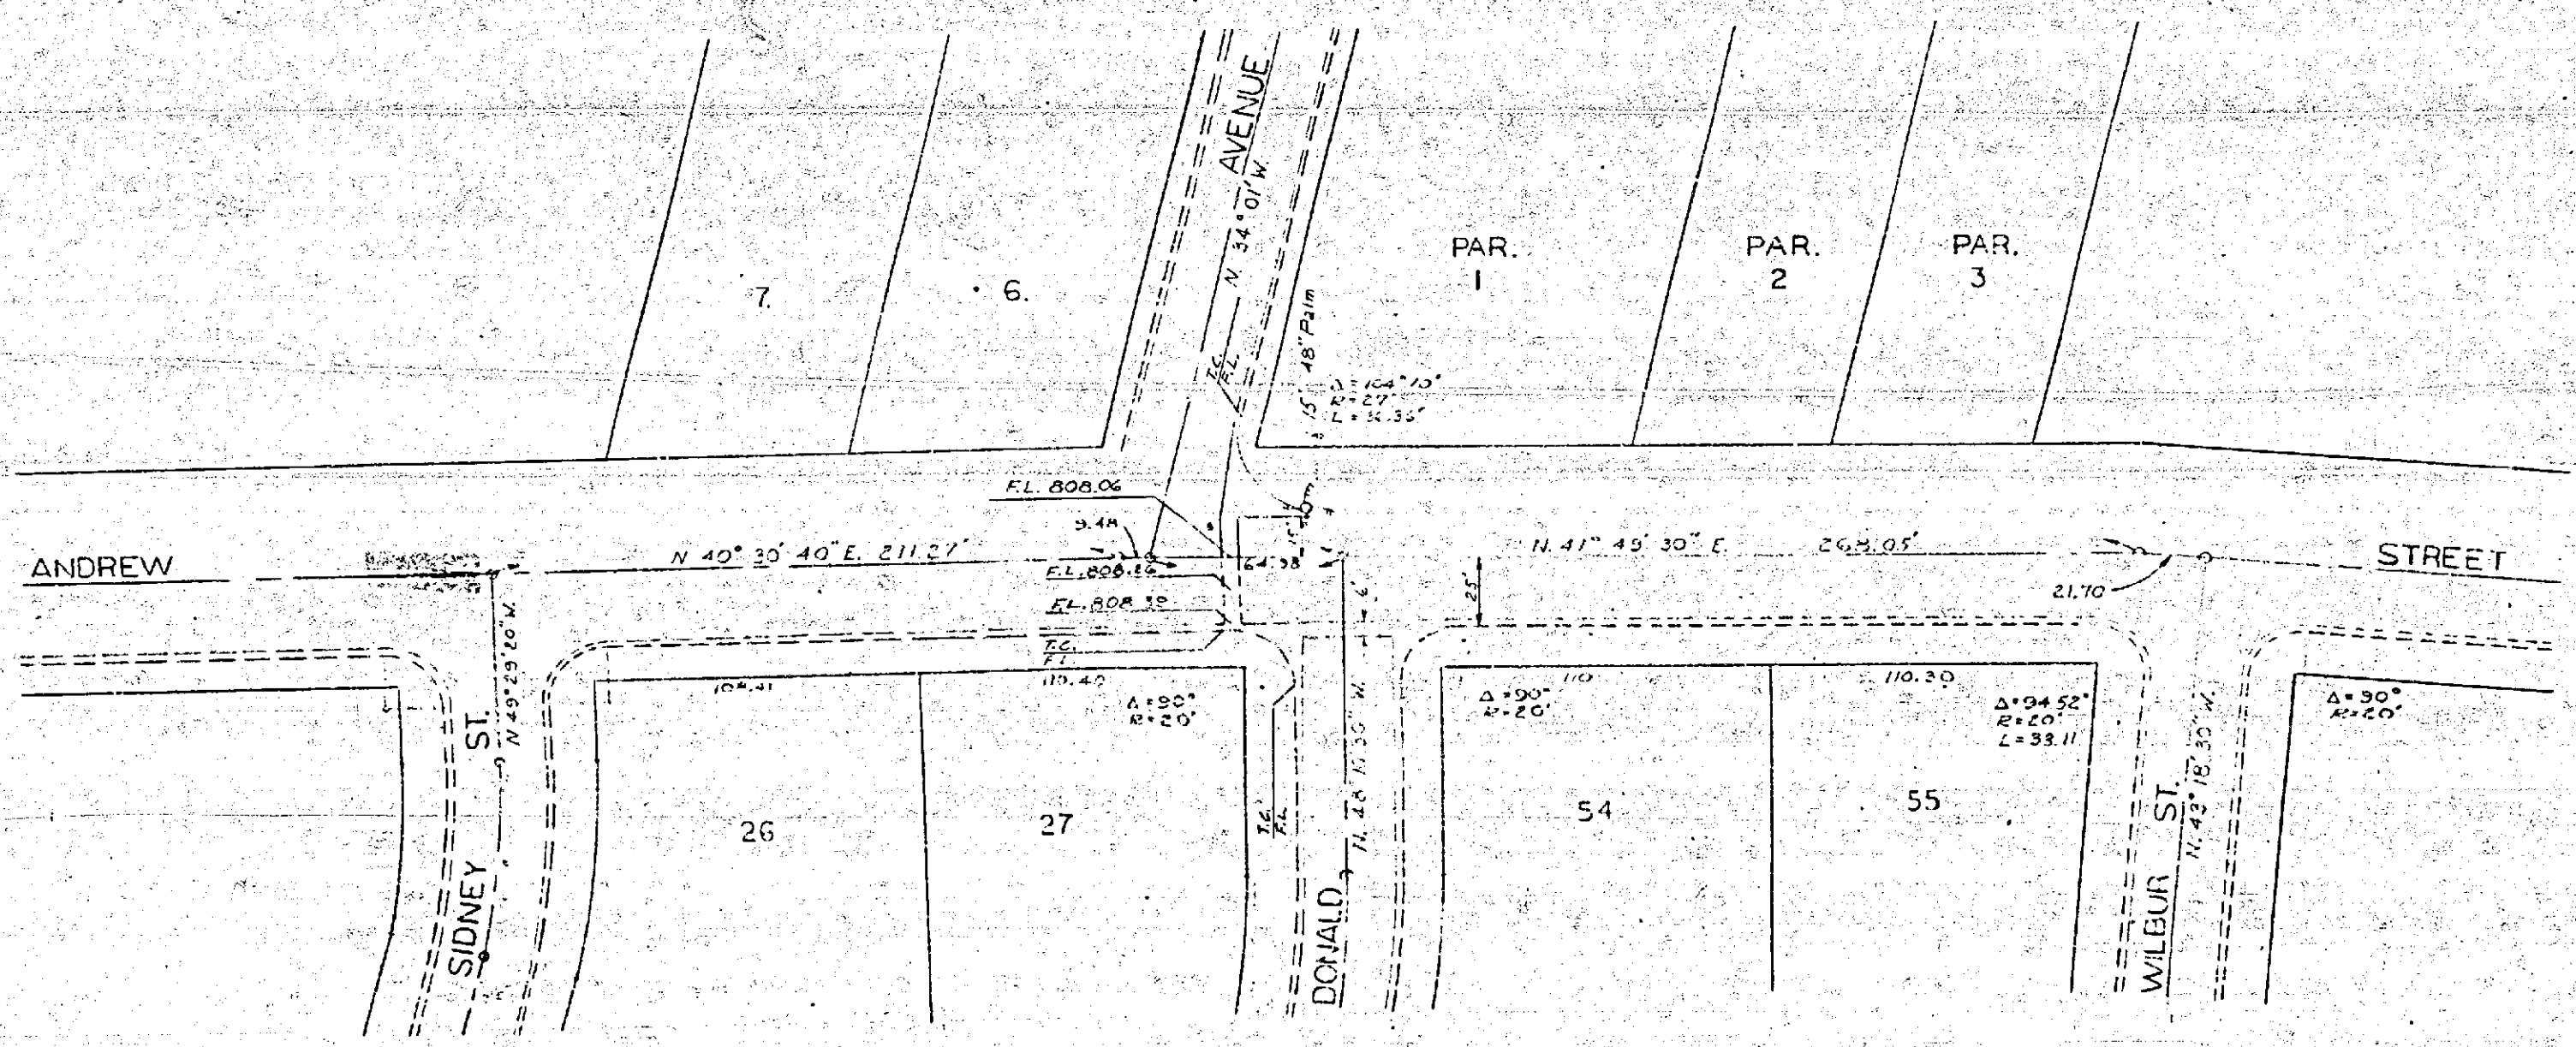

PLAN	SHEETED	DATE
NOTE BOOK		
NO.		

REVISIONS		CITY OF RIVERSIDE CALIFORNIA DEPARTMENT OF PUBLIC WORKS	
MARK	DATE	DESCRIPTION	
		ANDREW ST. AND DONALD AVE. EXTENSION OF CROSS GUTTER.	
DESIGNED BY	CHECKED BY	APPROVED BY	R-410 SHEET OF
DRAWN BY <i>YH</i>		DIRECTOR OF PUBLIC WORKS	
RECOMMENDED BY	ASSISTANT CITY ENGINEER	DATE	