


NOTES:

1. All construction shall be in accordance with Standards and Specifications of the City of Riverside Department of Public Works.
2. It shall be the responsibility of the Contractor to clear the right of way in accordance with the provisions of the law as it affects such utility including irrigation lines and appurtenances and of no extra cost to the City.

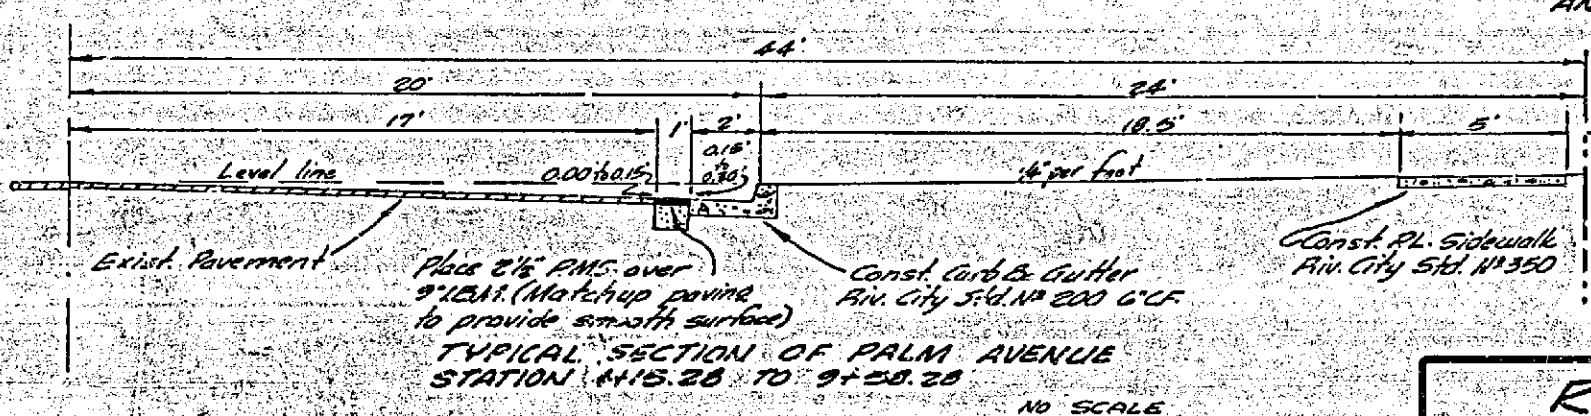

REVISIONS		
MARK	DATE	DESCRIPTION
1	1/10/61	Revise Grade for Curb on Palm Avenue.

J. F. DAVIDSON - CIVIL ENGINEER
 R.E. NO. 882
 RIVERSIDE, CALIFORNIA
 APPROVED BY: *[Signature]* DATE: 1/10/61

CITY OF RIVERSIDE, CALIFORNIA
 DEPARTMENT OF PUBLIC WORKS

STREET PLAN & PROFILE
PALM AVENUE
 TRACT 2175

HORIZ. SCALE 1"=40' VERT. SCALE 1"=4'



DESIGNED BY: *[Signature]* CHECKED BY: *[Signature]*
 DRAWN BY: *[Signature]*

APPROVED BY: *[Signature]*
 Director of Public Works

RECOMMENDED BY: *[Signature]*
 ASST. CITY ENGINEER

NO. R-422
 DATE: 2-2-61 SHEET 1 OF 3



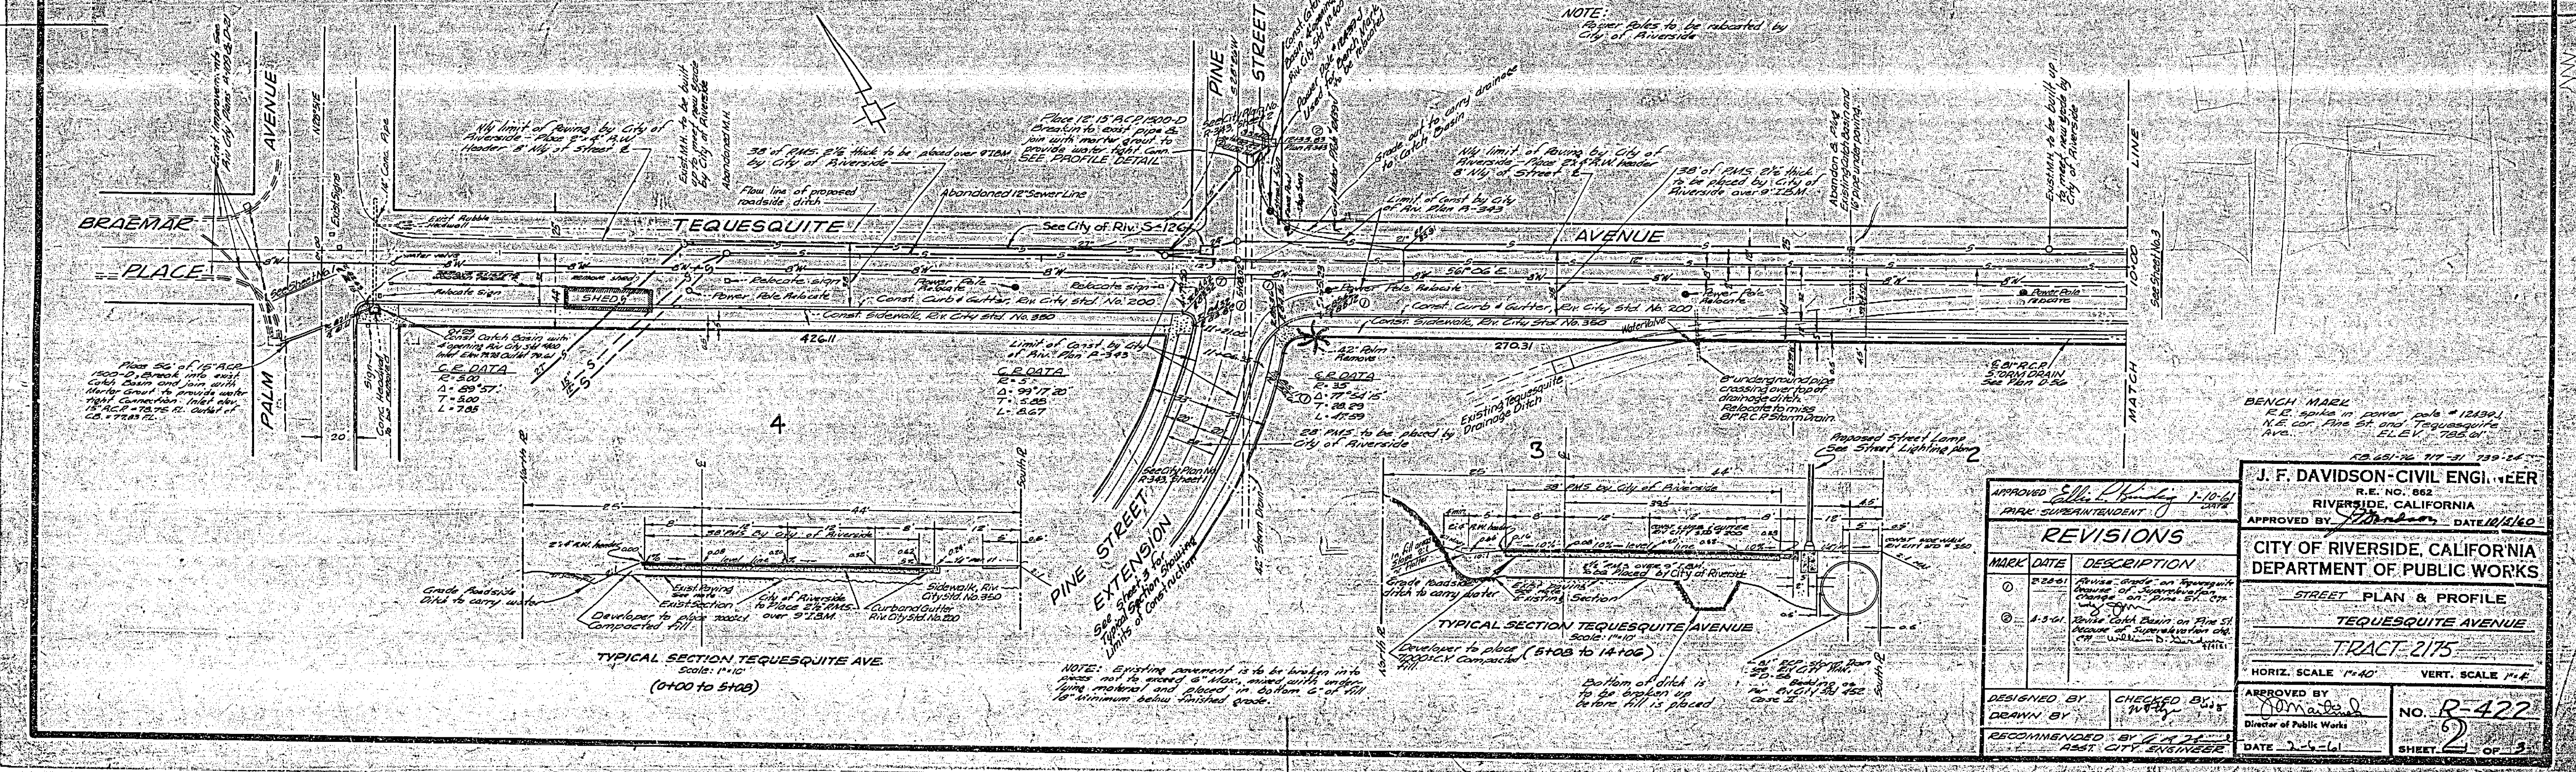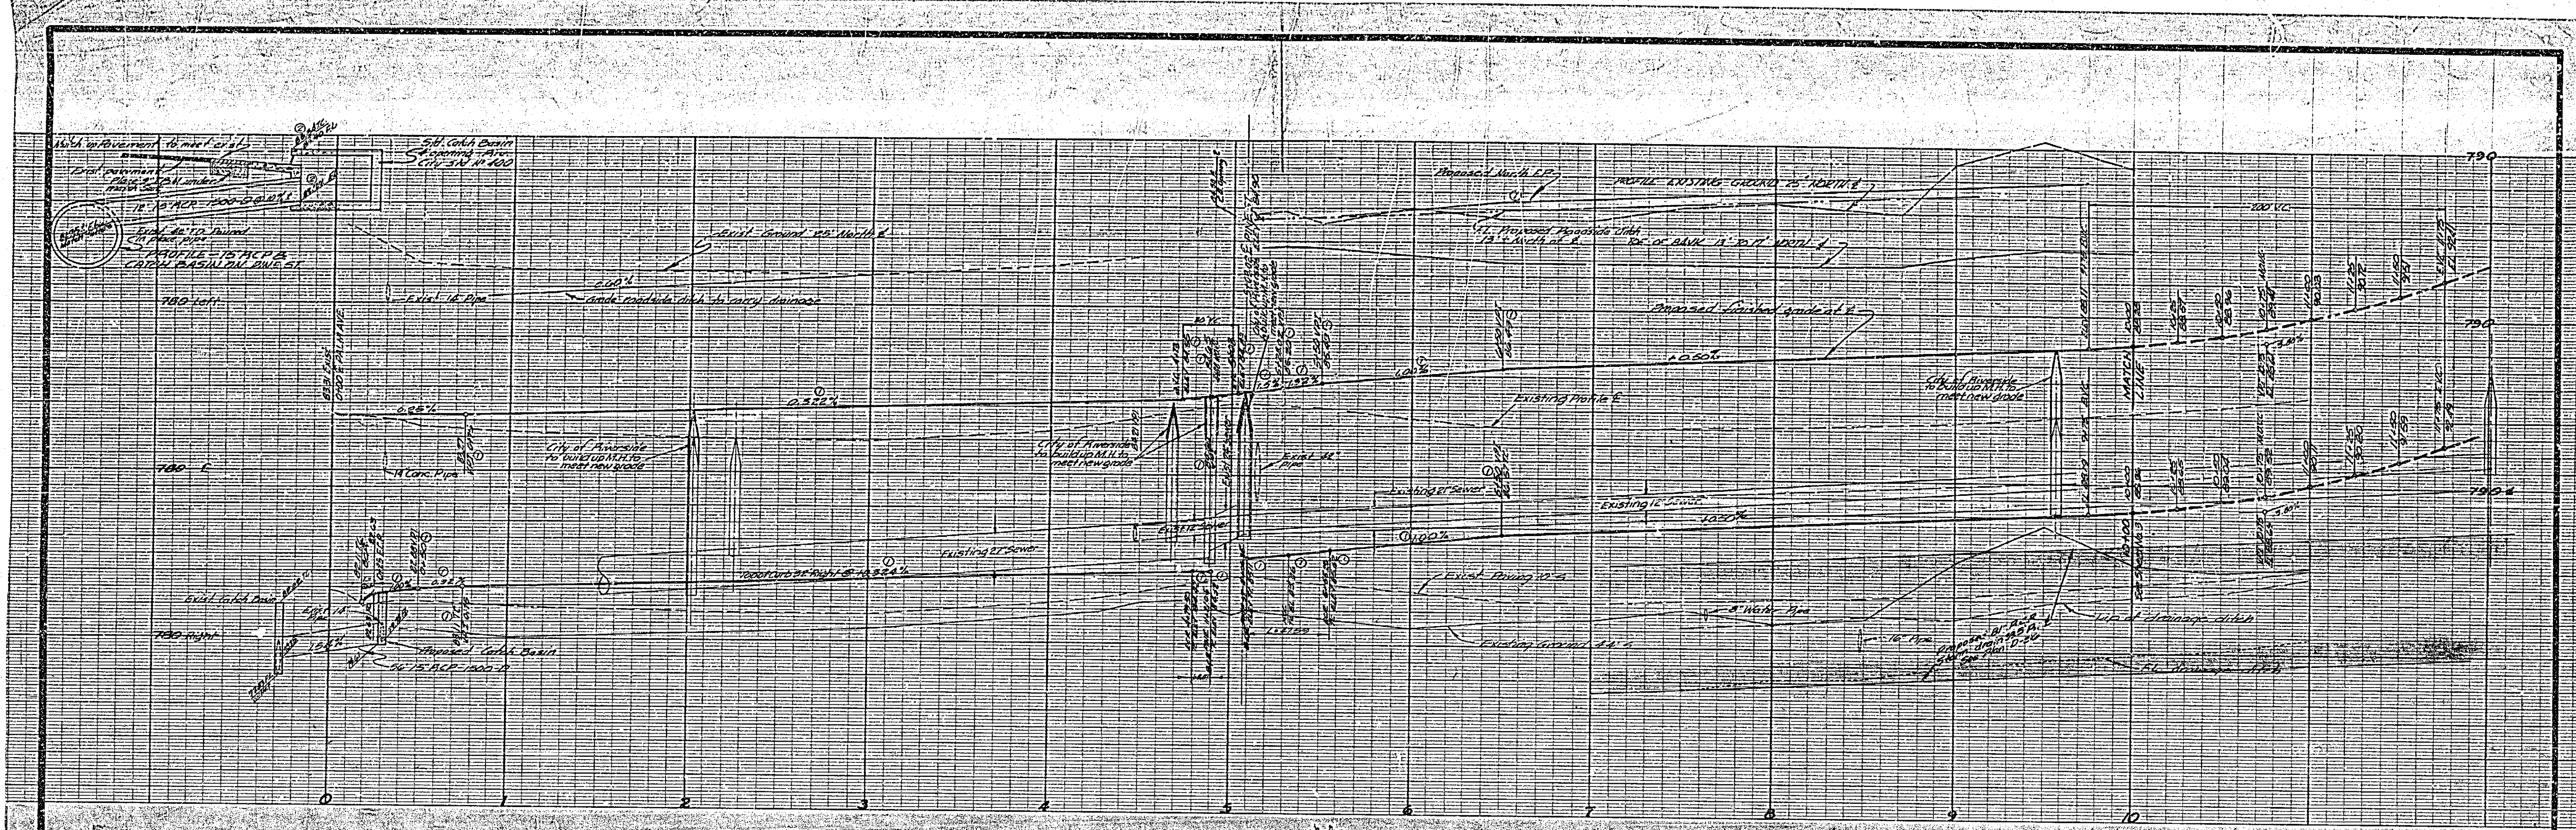

REVISIONS		

J. F. DAVIDSON - CIVIL ENGINEER
 R.E. NO. 852
 RIVERSIDE, CALIFORNIA


CITY OF RIVERSIDE, CALIFORNIA
 DEPARTMENT OF PUBLIC WORKS


STREET PLAN & PROFILE
TEQUESQUITE AVENUE
TRACT 2175





HORIZ. SCALE 1"=40' VERT. SCALE 1"=4'

DESIGNED BY: *[Signature]* CHECKED BY: *[Signature]*
 DRAWN BY: *[Signature]*

RECOMMENDED BY: *[Signature]* DATE: 2-6-61

NO. R-422
 SHEET 2 OF 3

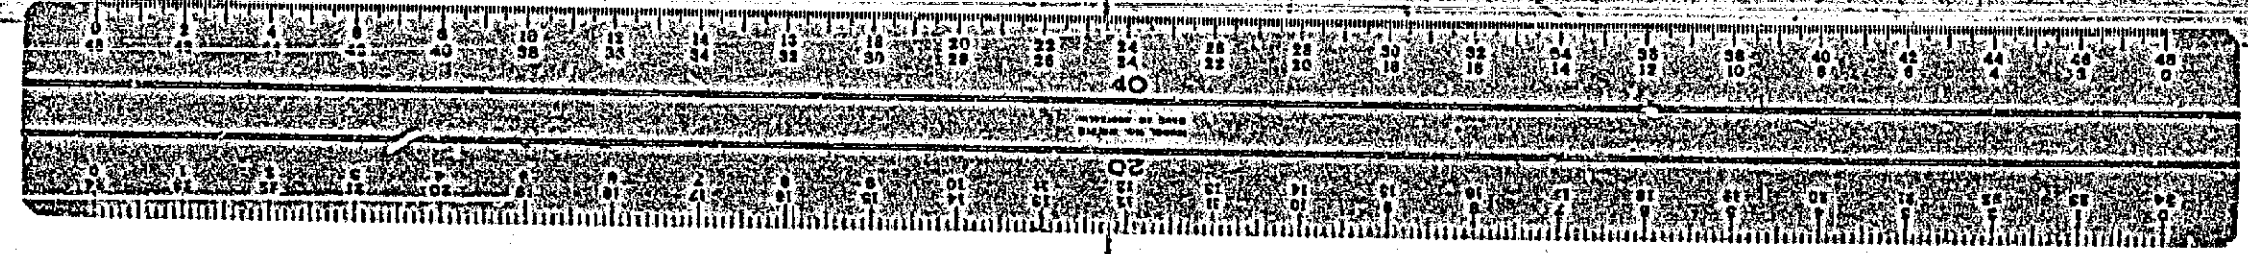

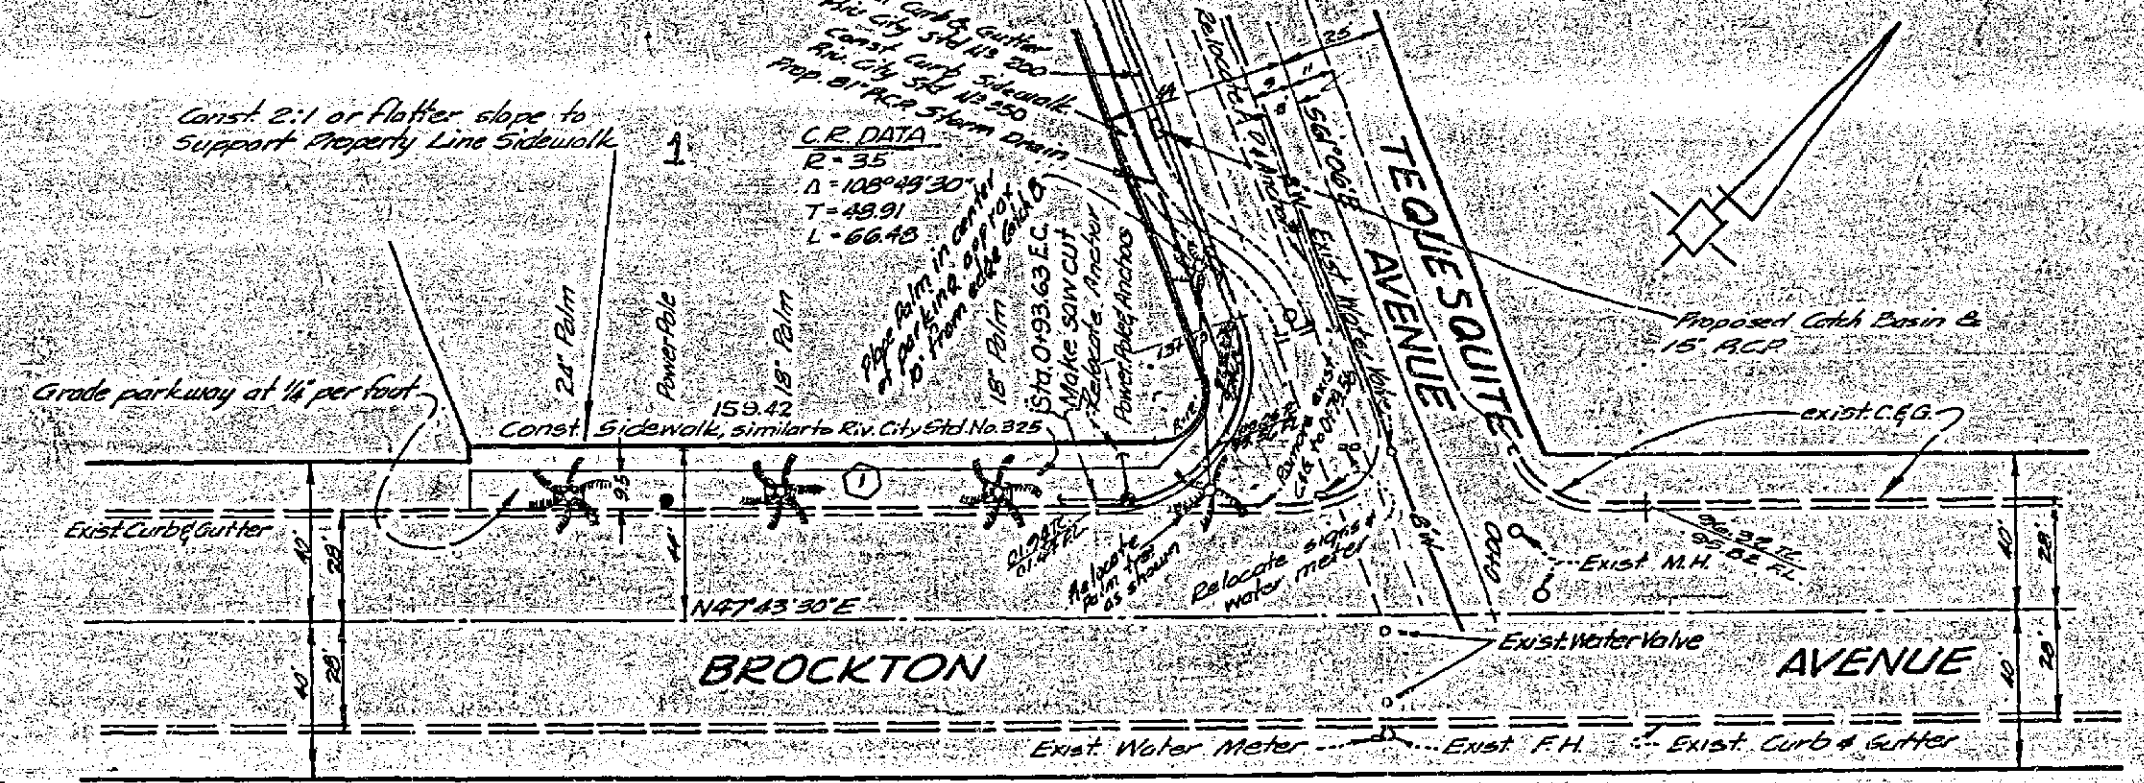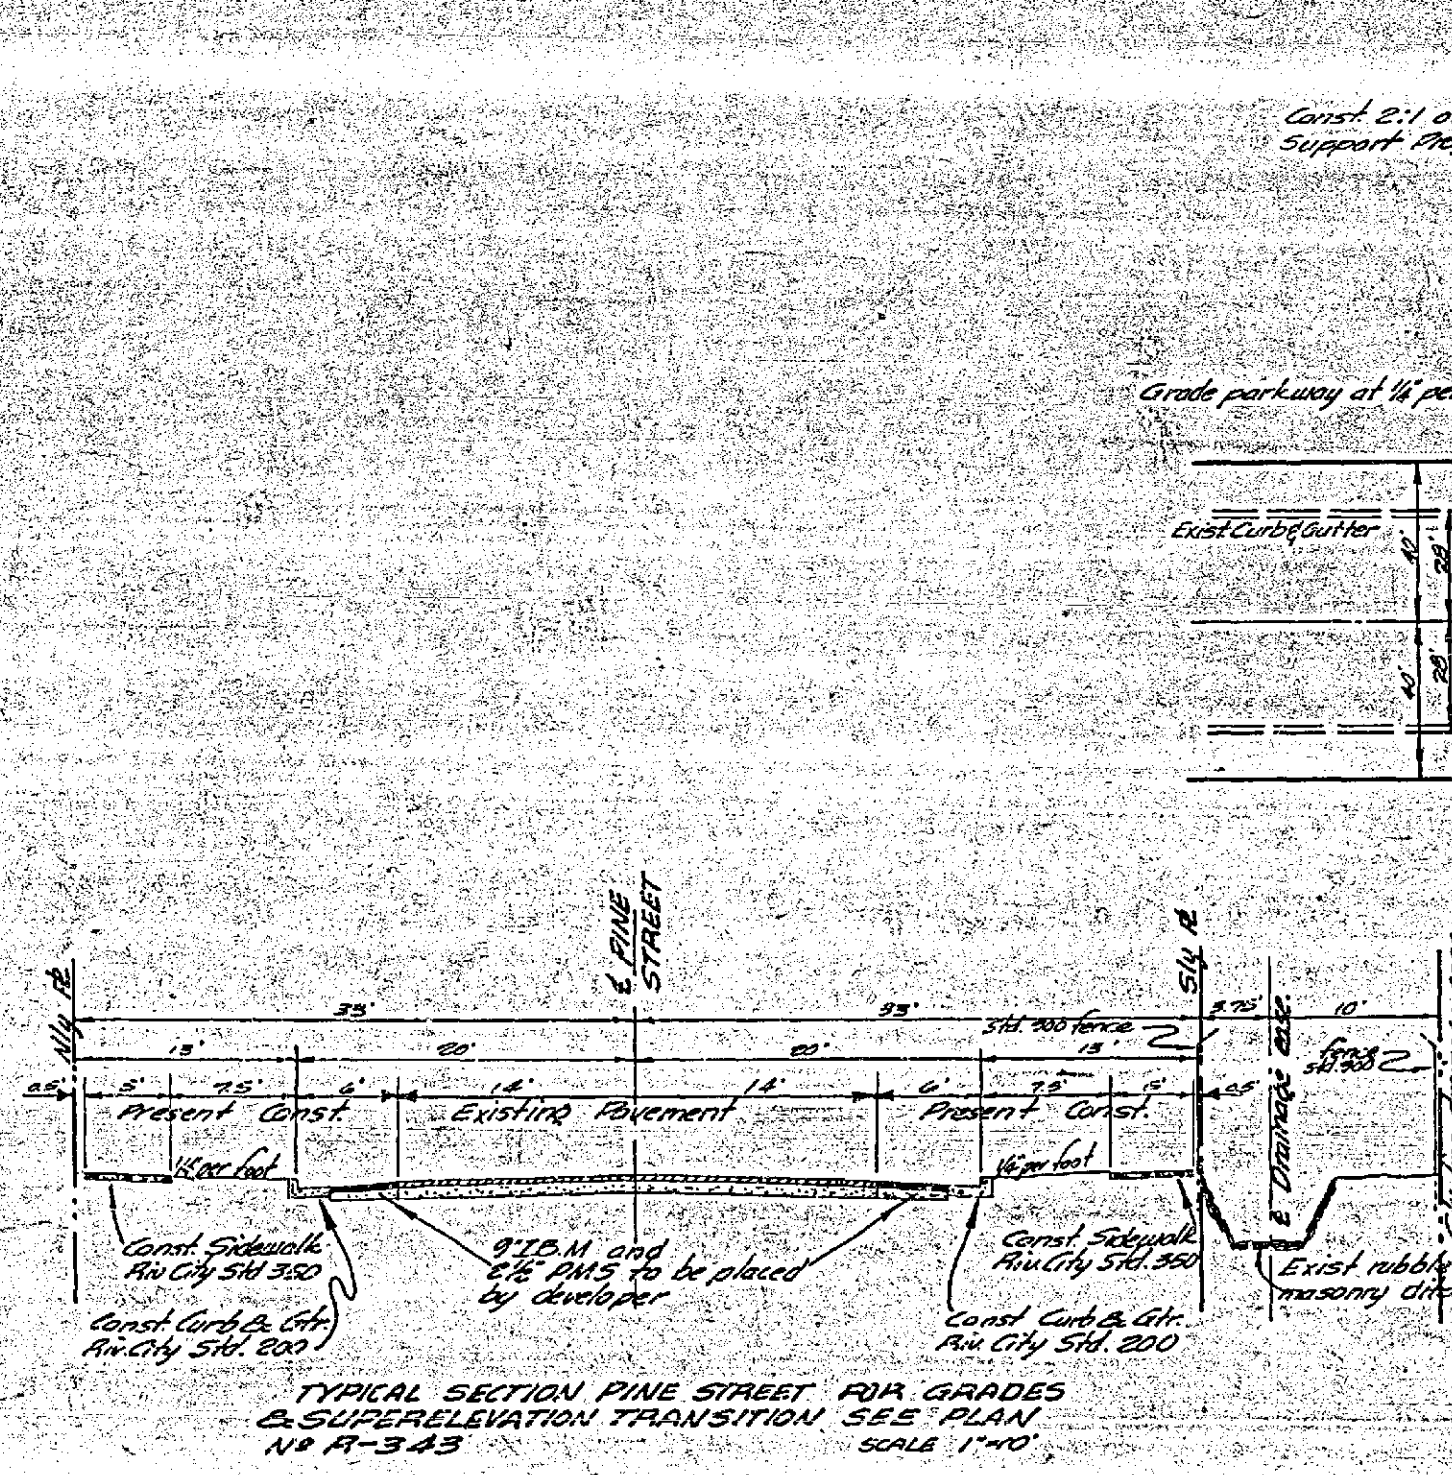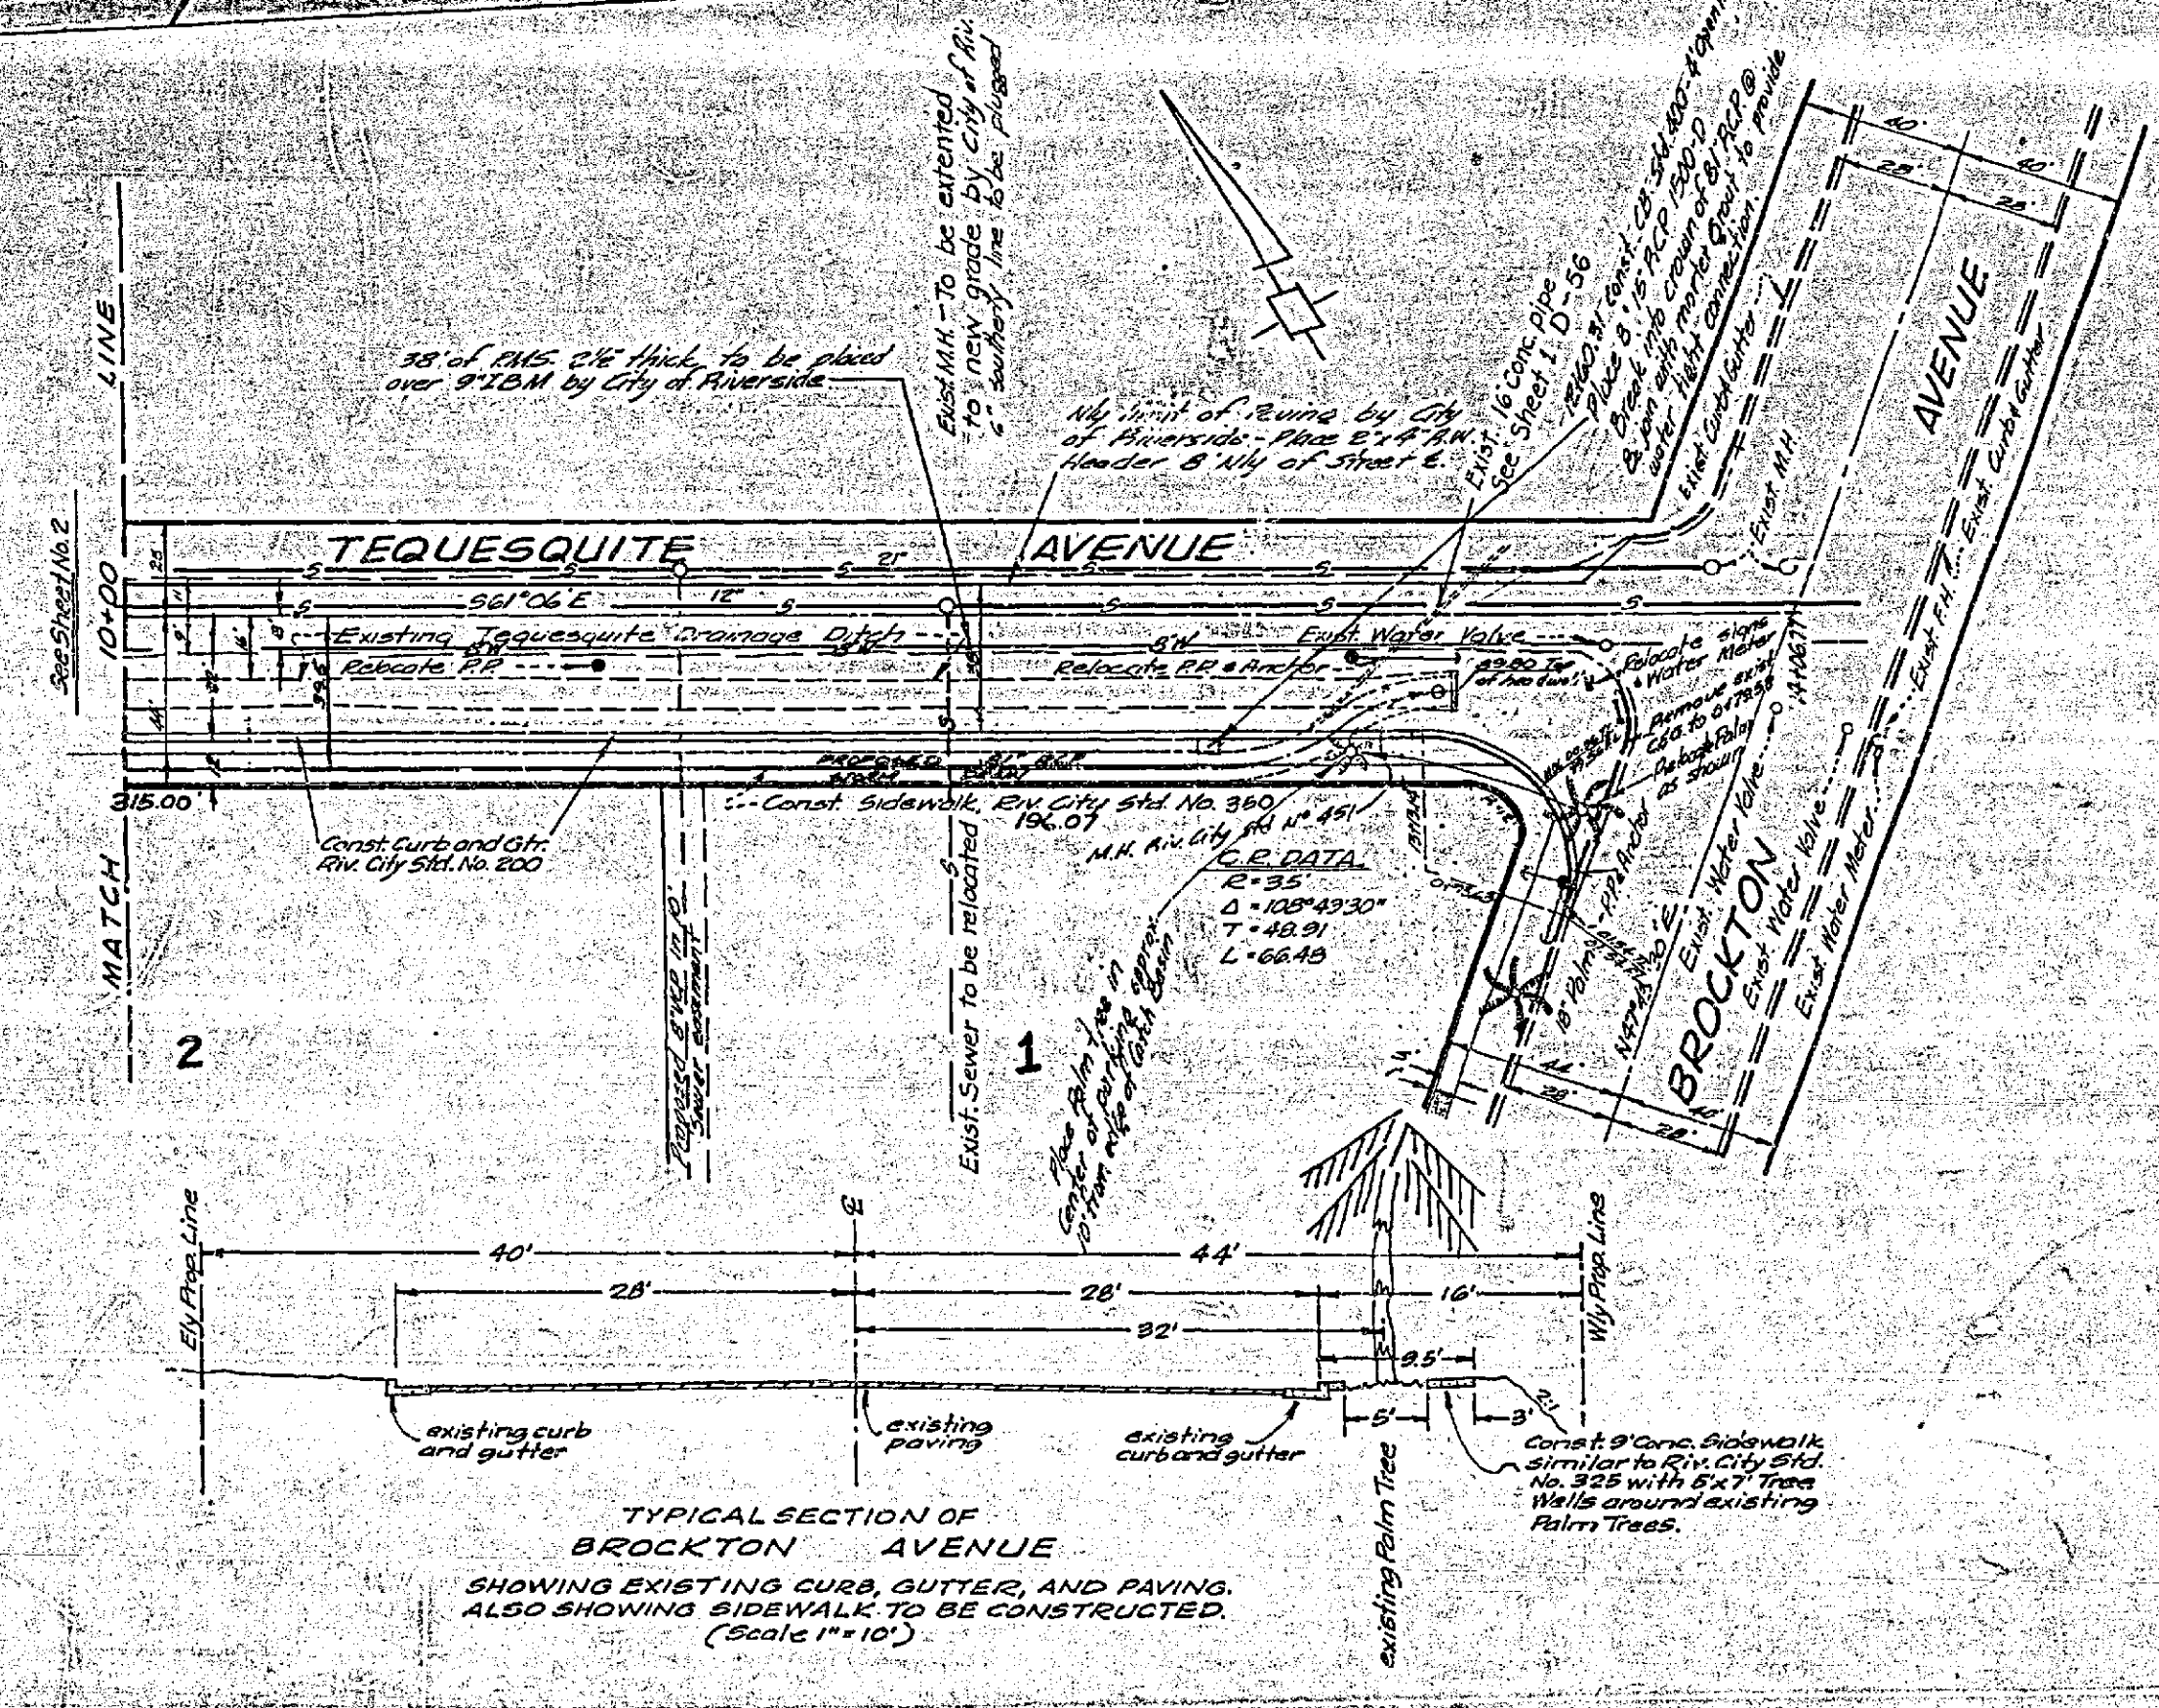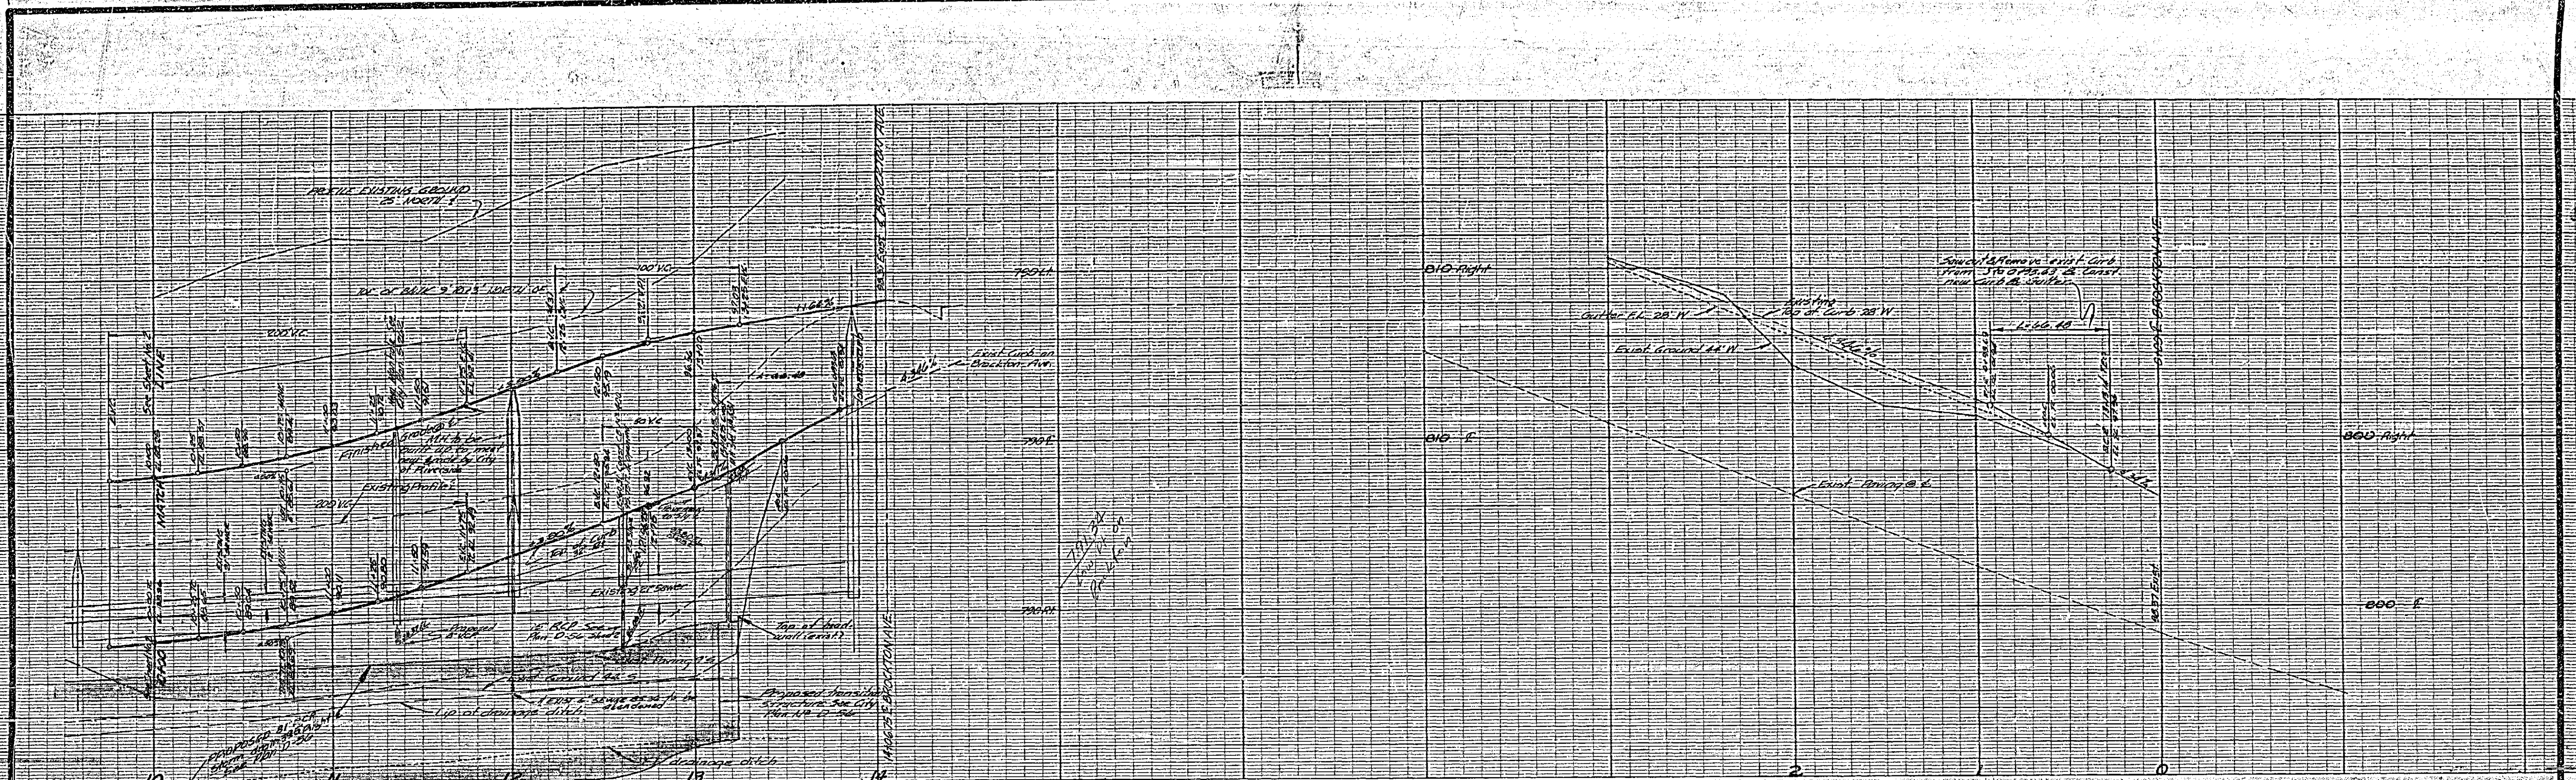

MARK	DATE	DESCRIPTION
1	9-19-68	Changed sidewalk from 6'6" to 6'0" and added section of Brockton Ave.

J. F. DAVIDSON - CIVIL ENGINEER
 R.E. NO. 862
 RIVERSIDE, CALIFORNIA
 APPROVED BY: [Signature] DATE: 10/15/68
CITY OF RIVERSIDE, CALIFORNIA
DEPARTMENT OF PUBLIC WORKS
STREET PLAN & PROFILE
TEQUESQUITE & BROCKTON AVENUES
TRACT 2175
 HORIZ. SCALE 1"=40' VERT. SCALE 1"=4'
 DESIGNED BY: [Signature] CHECKED BY: [Signature]
 DRAWN BY: [Signature] RECOMMENDED BY: [Signature]
 DATE: 2-6-68 NO. R-422 SHEET 3 OF 3

