
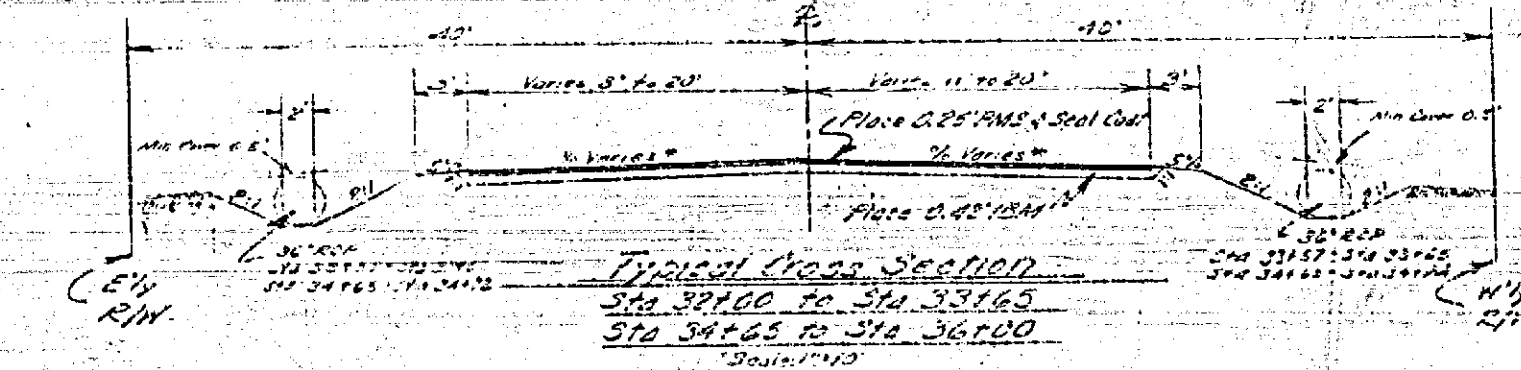
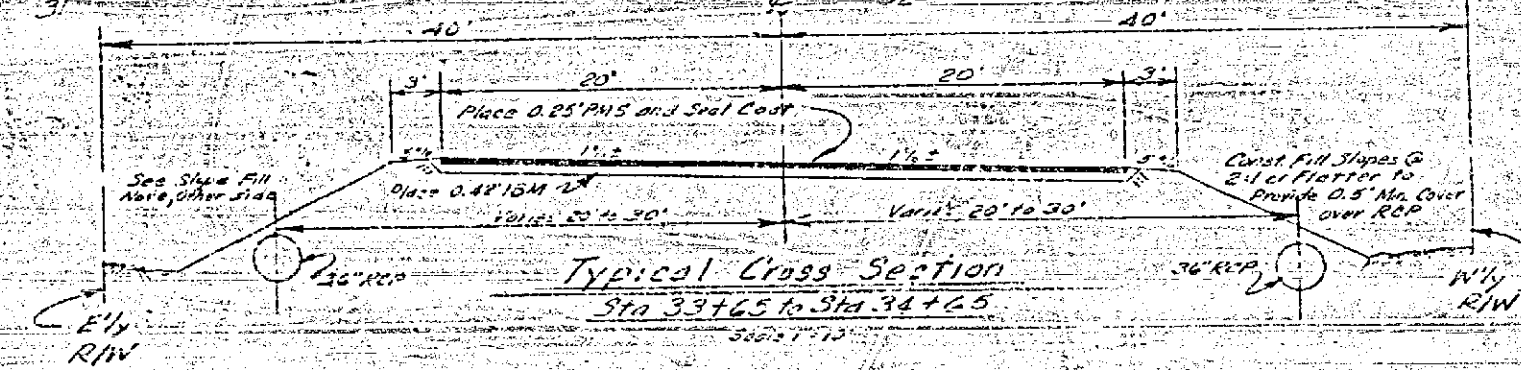




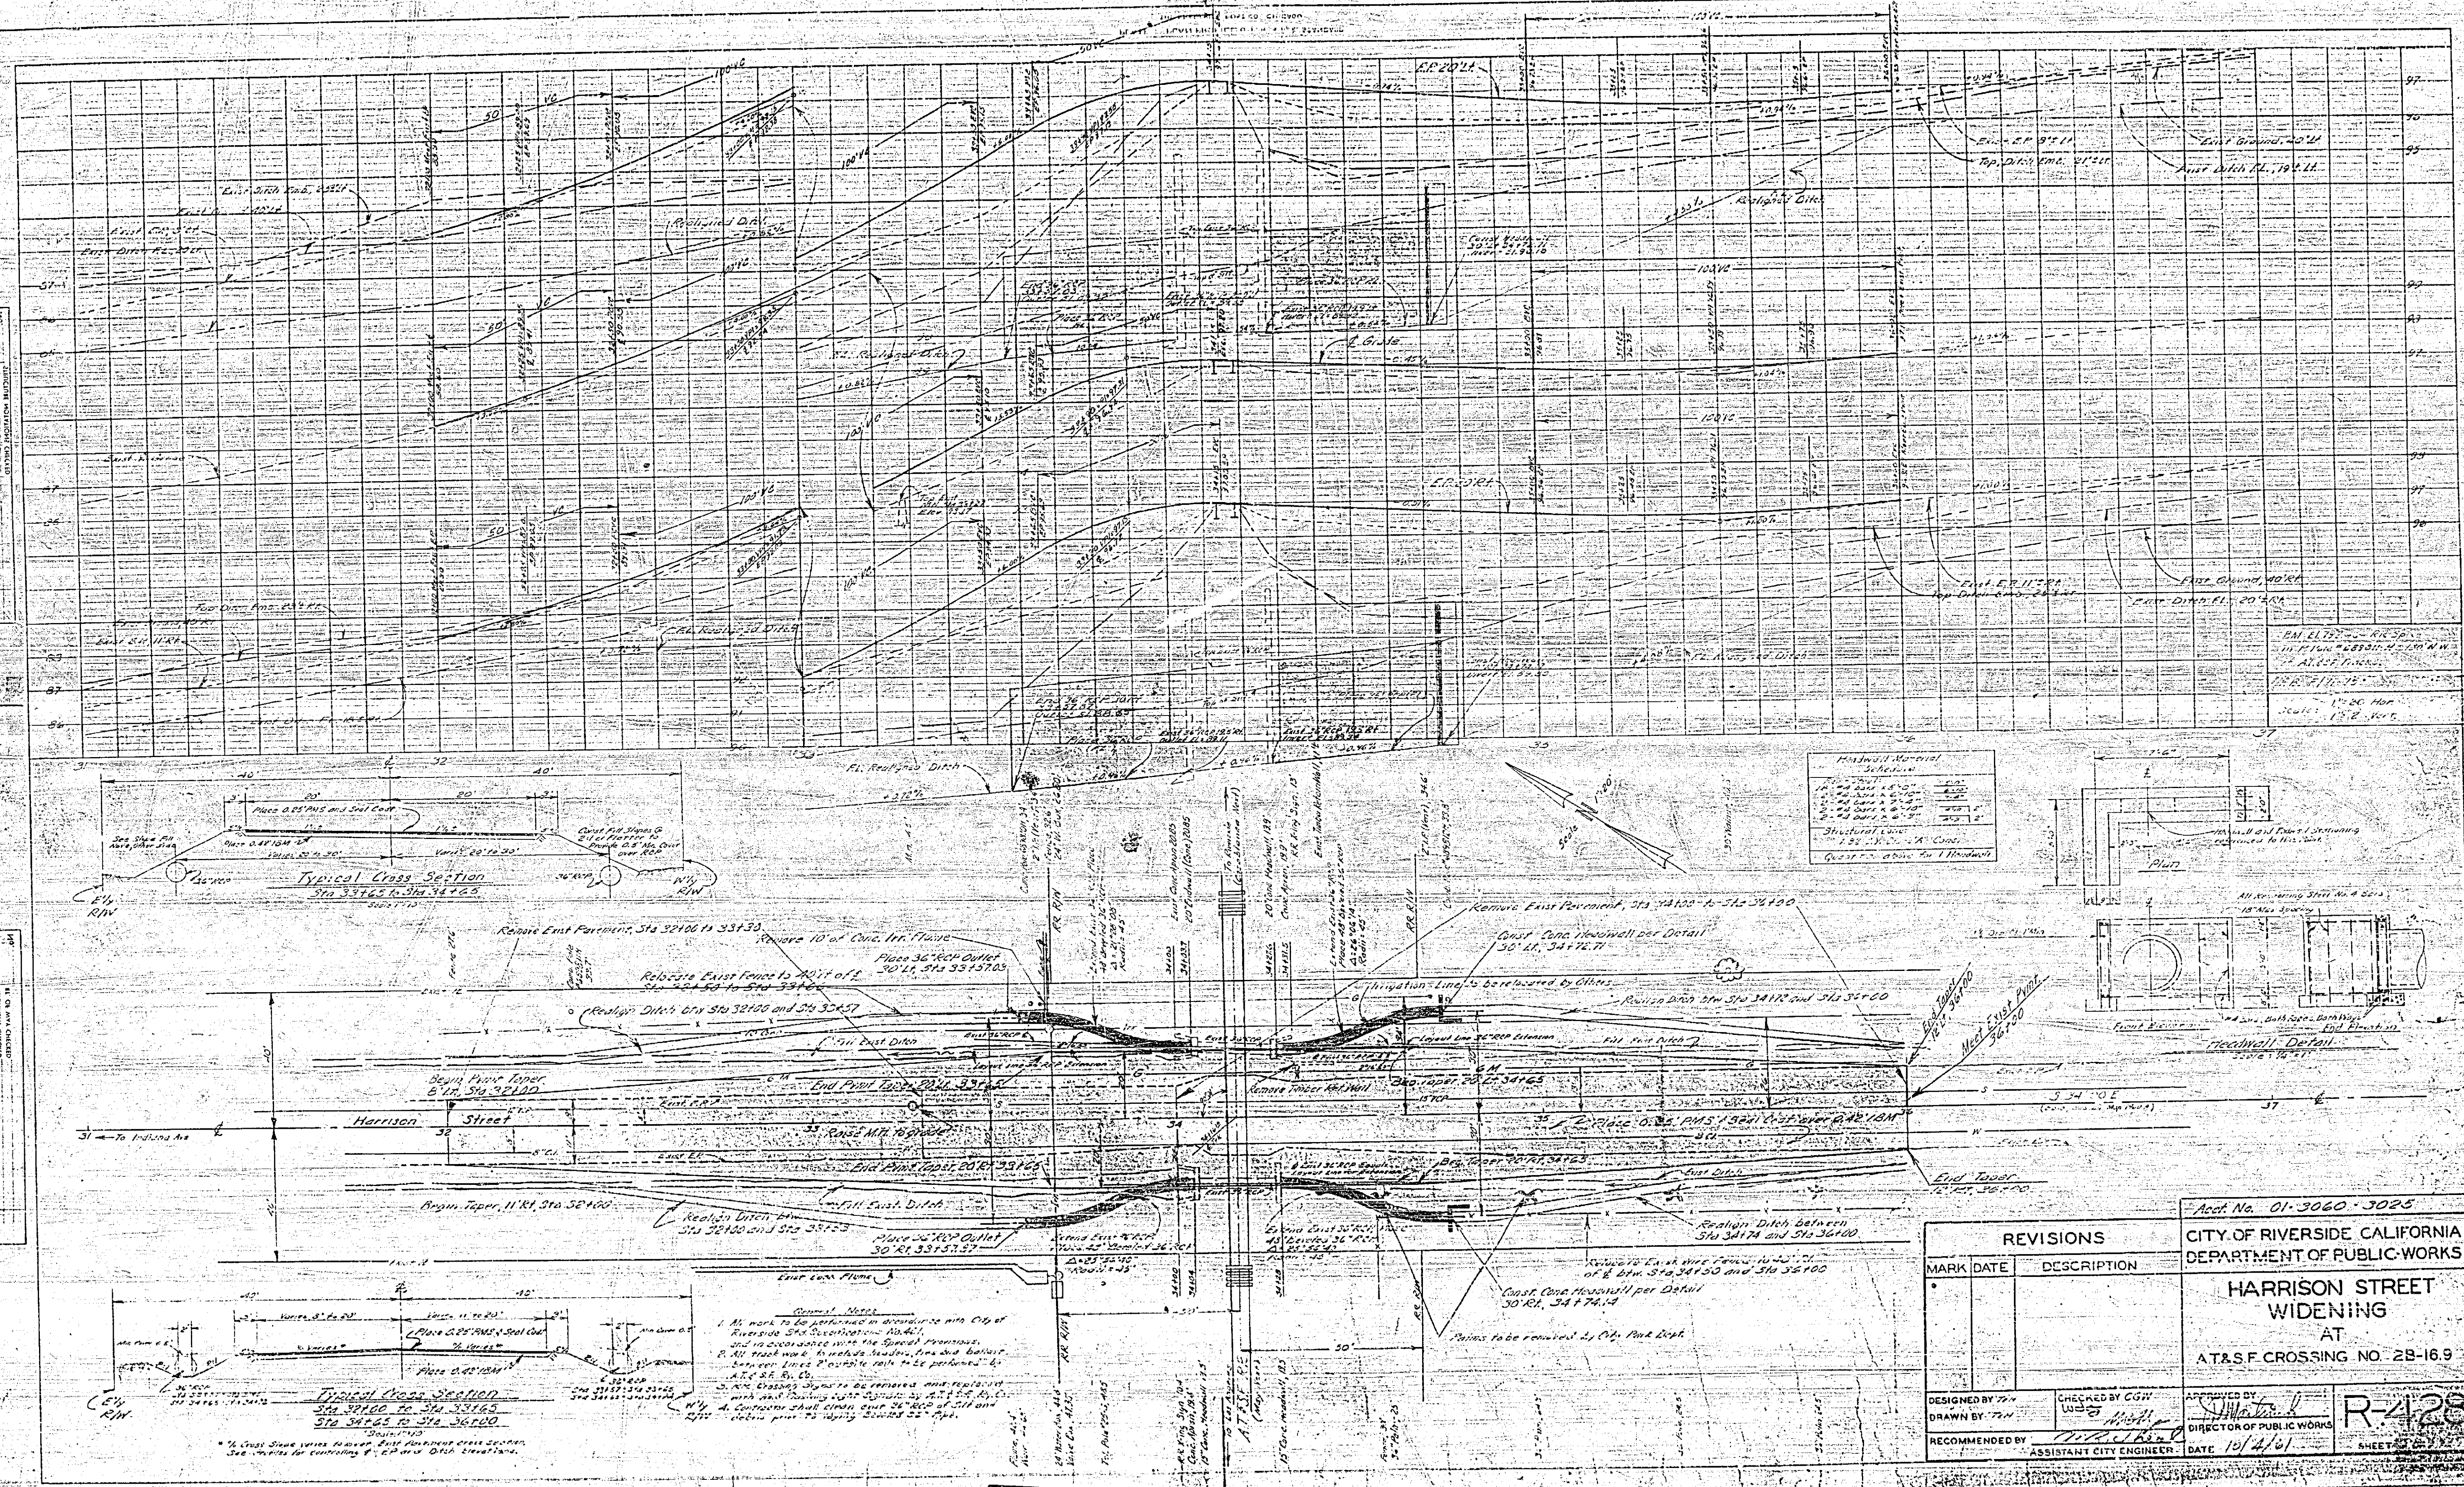

- General Notes:
 1. All work to be performed in accordance with City of Riverside Specifications and to conform with the Special Provisions.

