

**PROFILE**








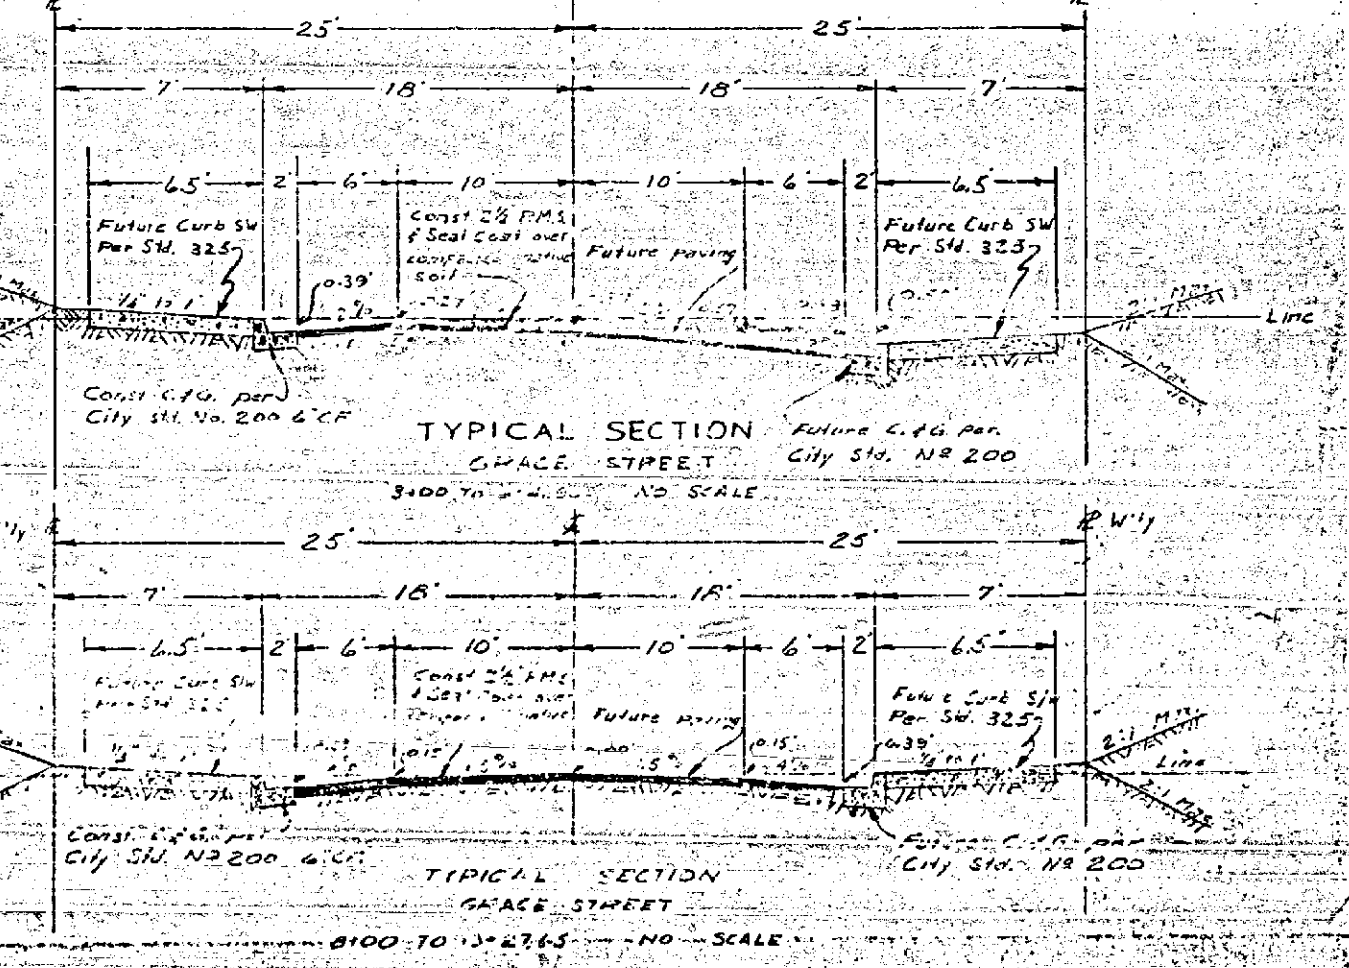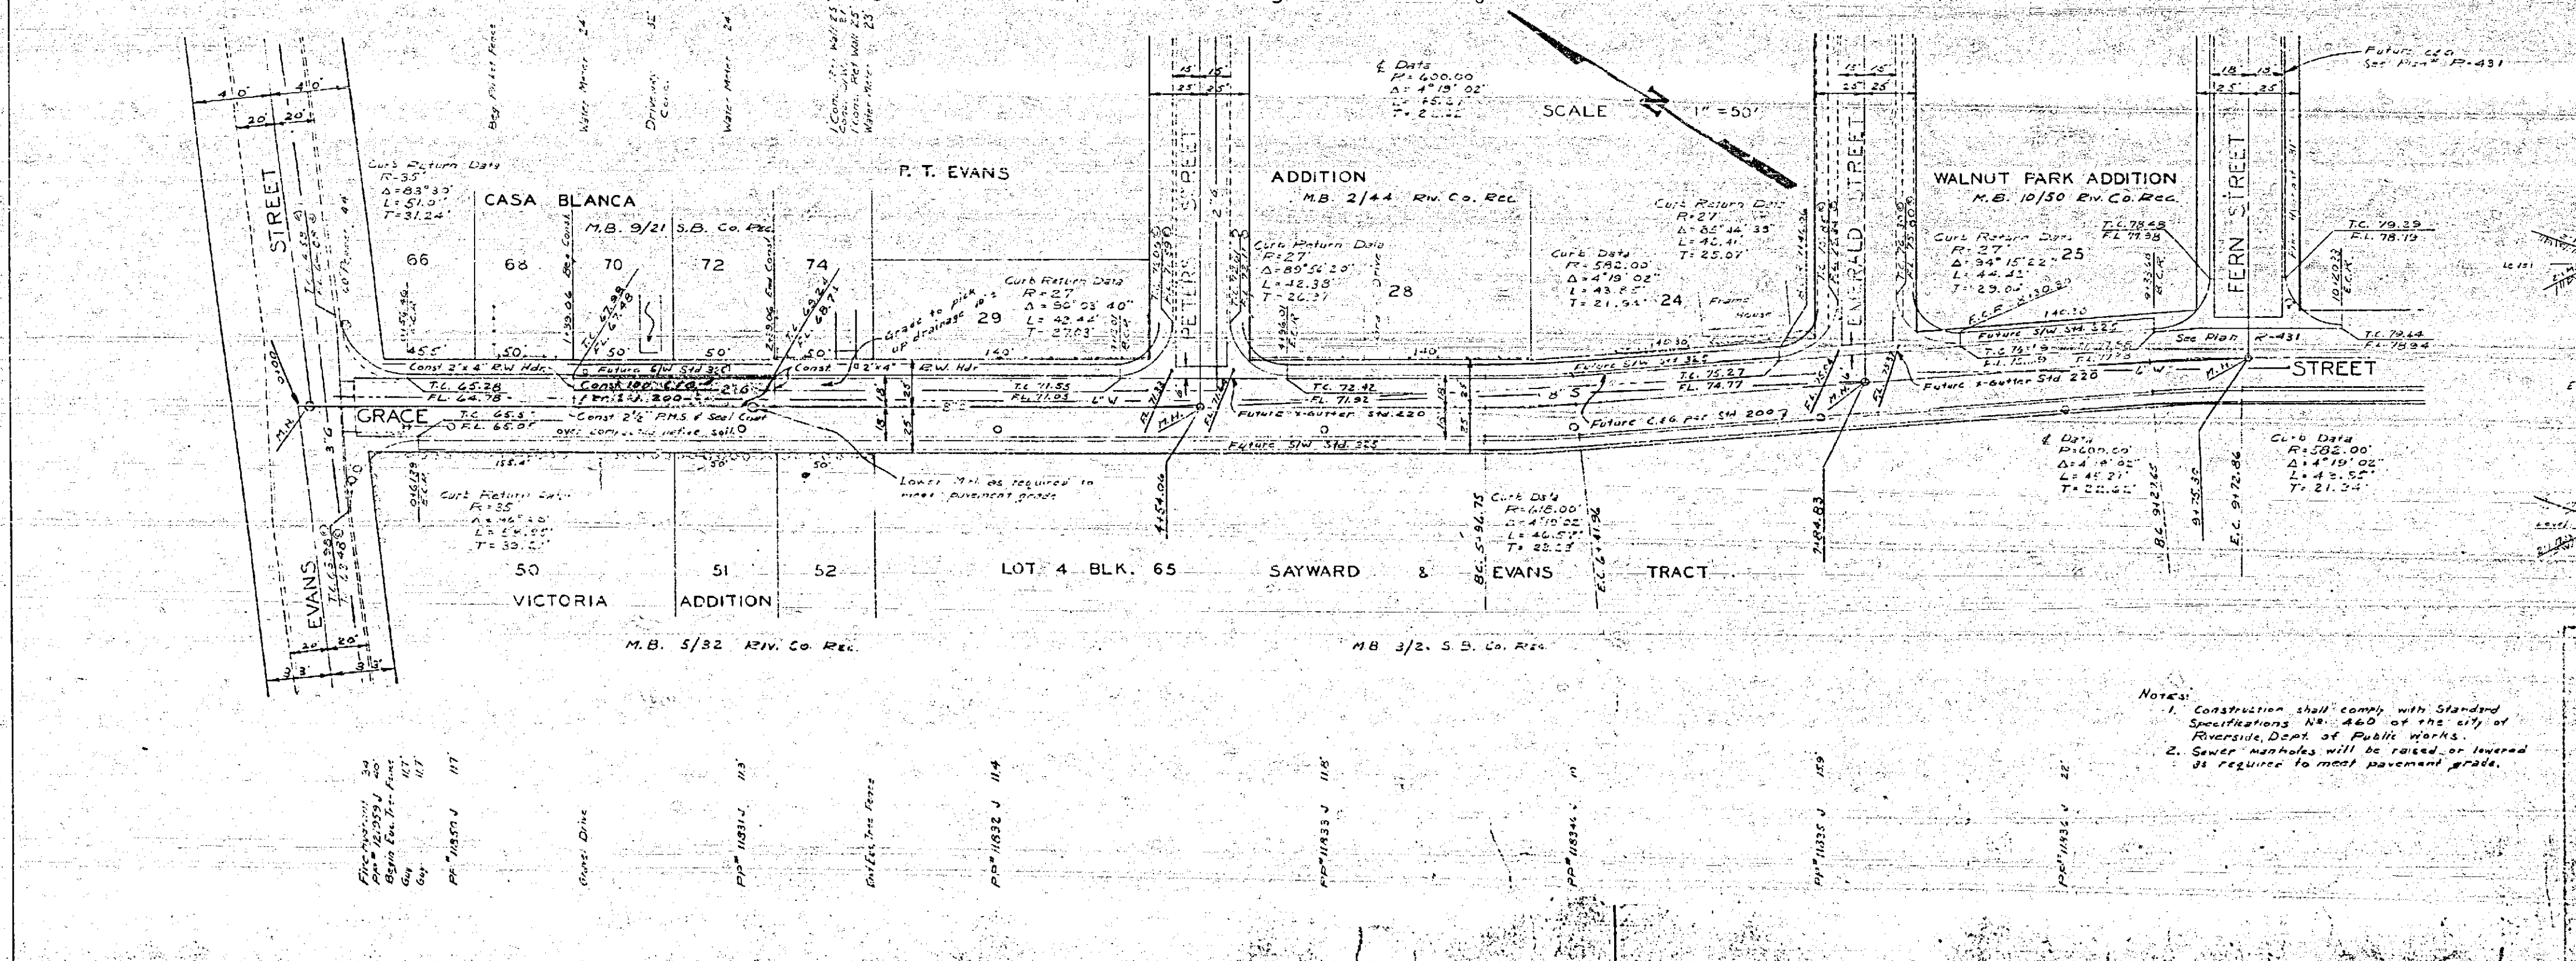

Notes:  
 1. Construction shall comply with Standard Specifications No. 460 of the City of Riverside, Dept. of Public Works.  

REVISIONS		CITY OF RIVERSIDE, CALIFORNIA DEPARTMENT OF PUBLIC WORKS	
MARK	DATE	DESCRIPTION	

DESIGNED BY: <i>[Signature]</i>	CHECKED BY: <i>[Signature]</i>	APPROVED BY: <i>[Signature]</i>	R-457 SHEET 1 OF 1
DRAWN BY: <i>[Signature]</i>	RECOMMENDED BY: <i>[Signature]</i>	DATE: 7-14-61	