


NO.	DATE	DESCRIPTION
1		
2		
3		
4		
5		
6		
7		
8		
9		
10		

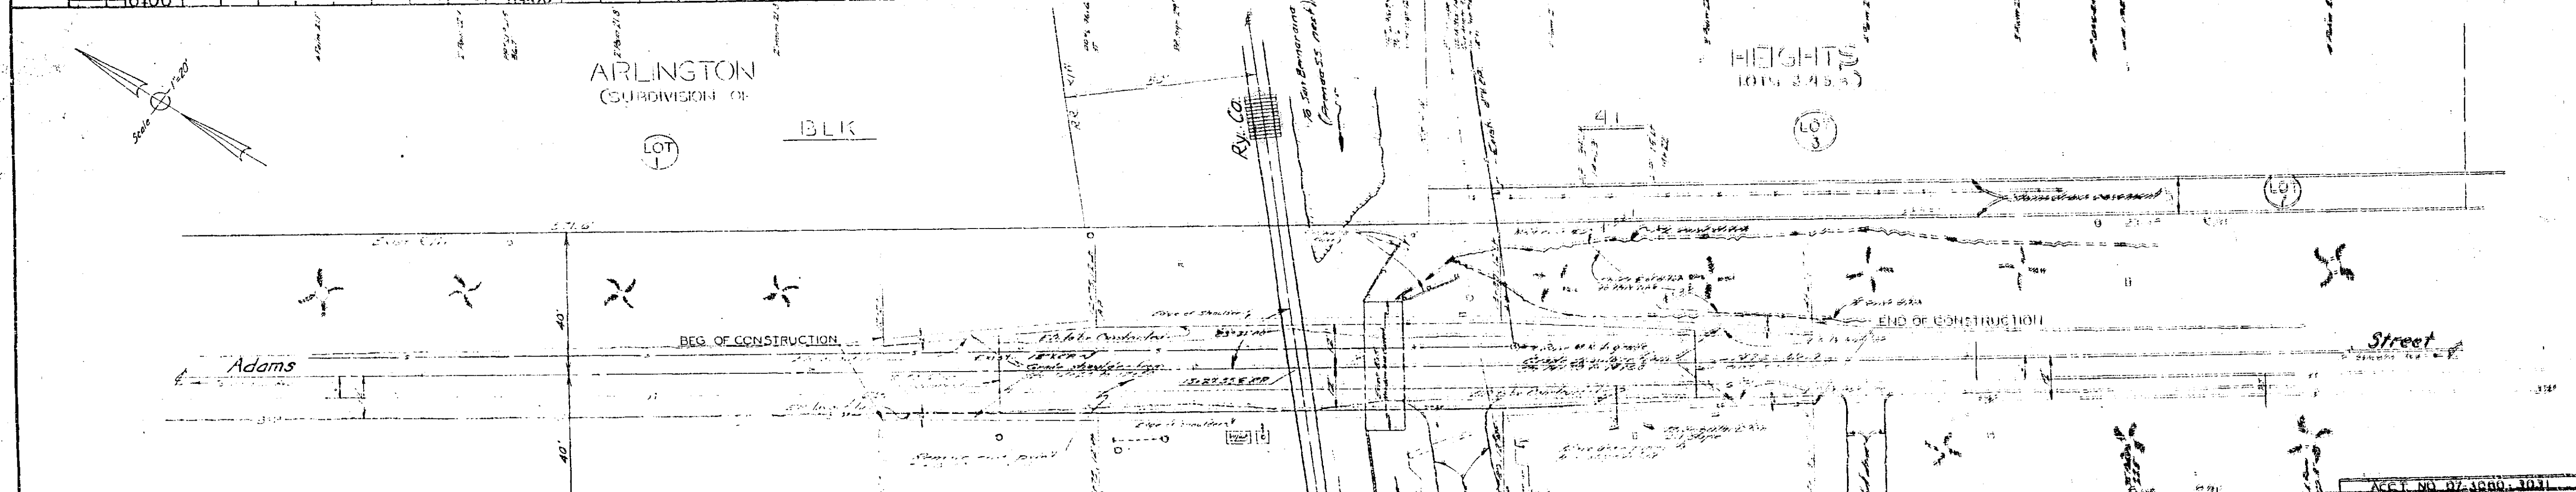

NO.	DATE	DESCRIPTION
1		
2		
3		
4		
5		
6		
7		
8		
9		
10		

<p>ACCT. NO. 07-1000-1011</p>		<p>CITY OF RIVERSIDE CALIFORNIA                  DEPARTMENT OF PUBLIC WORKS</p>	
<p>ADAMS ST                  AND                  A.T.S.F. RY. CO. CROSSING</p>		<p>CROSSING NO. 2B-14.0</p>	
<p>R-480</p>		<p>SHEET 2 OF 2</p>	
<p>DESIGNED BY                  DRAWN BY                  RECOMMENDED BY</p>	<p>ENGINEER BY                  DATE</p>	<p>APPROVED BY                  DIRECTOR OF PUBLIC WORKS                  DATE</p>	<p>DATE</p>