



TRM. R.R. SPIKE IN RR #15821 J
 S.E. COR. ENTERPRISE &
 CHICAGO ELEV. 948.43
 FB. 4/5/61
 SCALE: HOR. 1"=50'
 VERT. 1"=5'

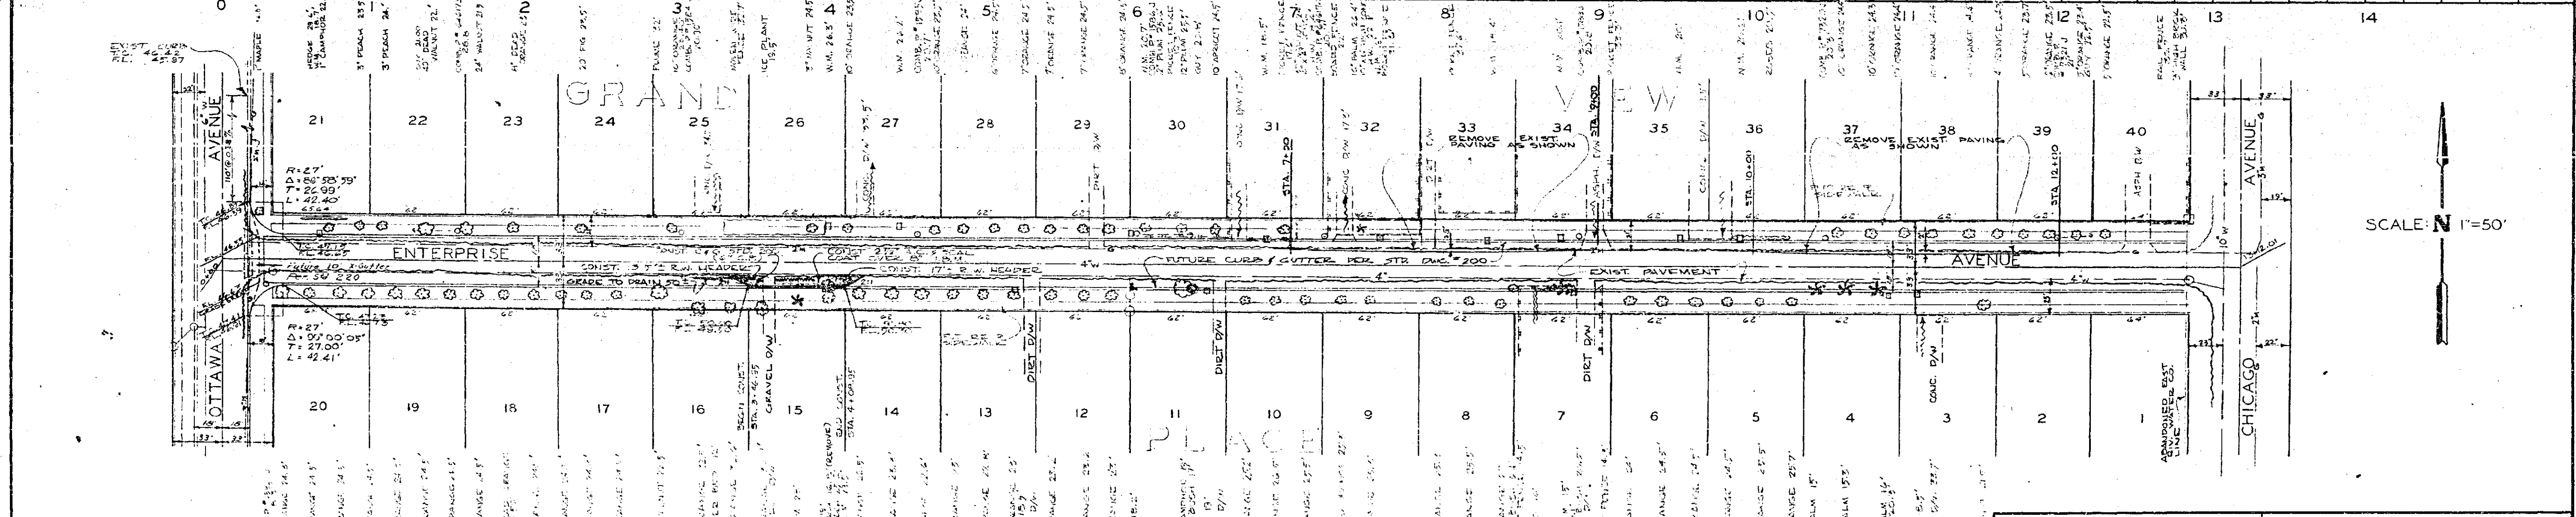

SCALE: N 1"=50'



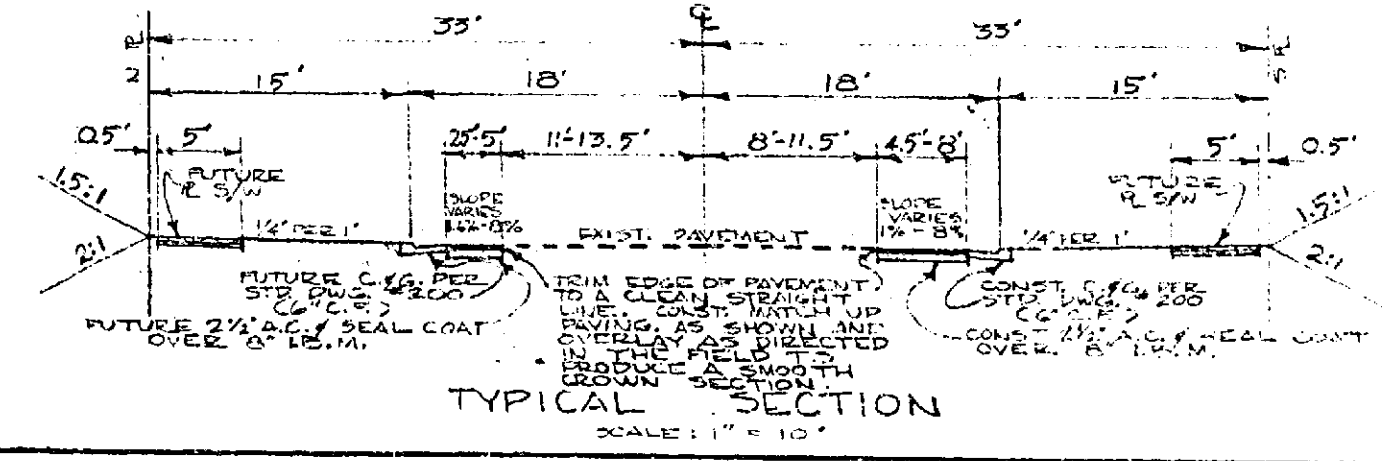


REVISIONS		CITY OF RIVERSIDE CALIFORNIA DEPARTMENT OF PUBLIC WORKS	
MARK	DATE	DESCRIPTION	

DESIGNED BY <i>AK</i>	CHECKED BY <i>WJ</i>	APPROVED BY <i>[Signature]</i> DIRECTOR OF PUBLIC WORKS	R-488 SHEET 1 OF 1
DRAWN BY <i>AK</i>	RECOMMENDED BY <i>[Signature]</i> ASSISTANT CITY ENGINEER	DATE 11-20-61	

NO.	DATE	DESCRIPTION

NO.	DATE	DESCRIPTION

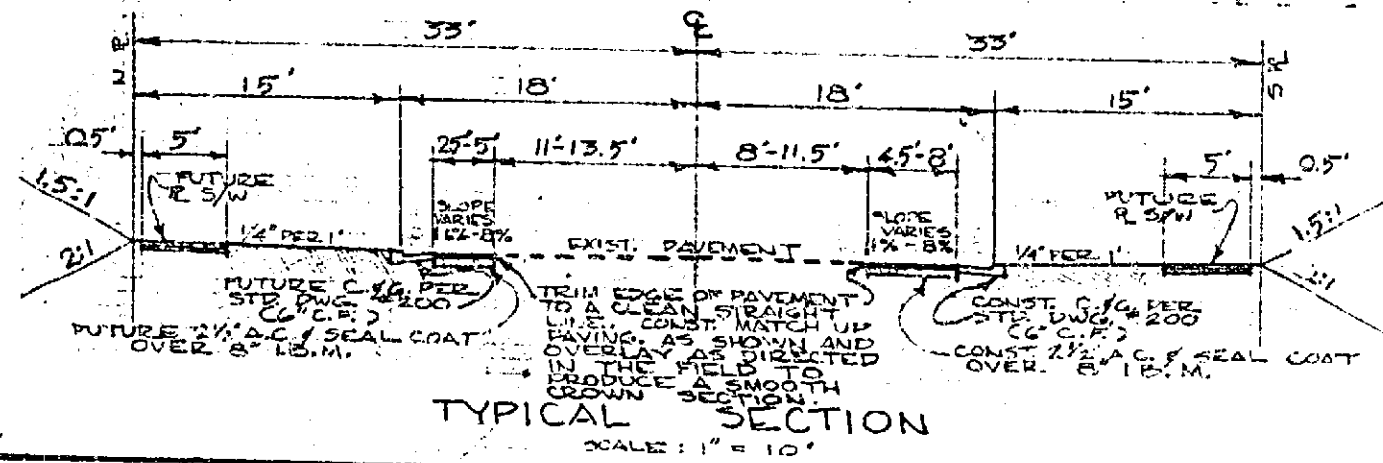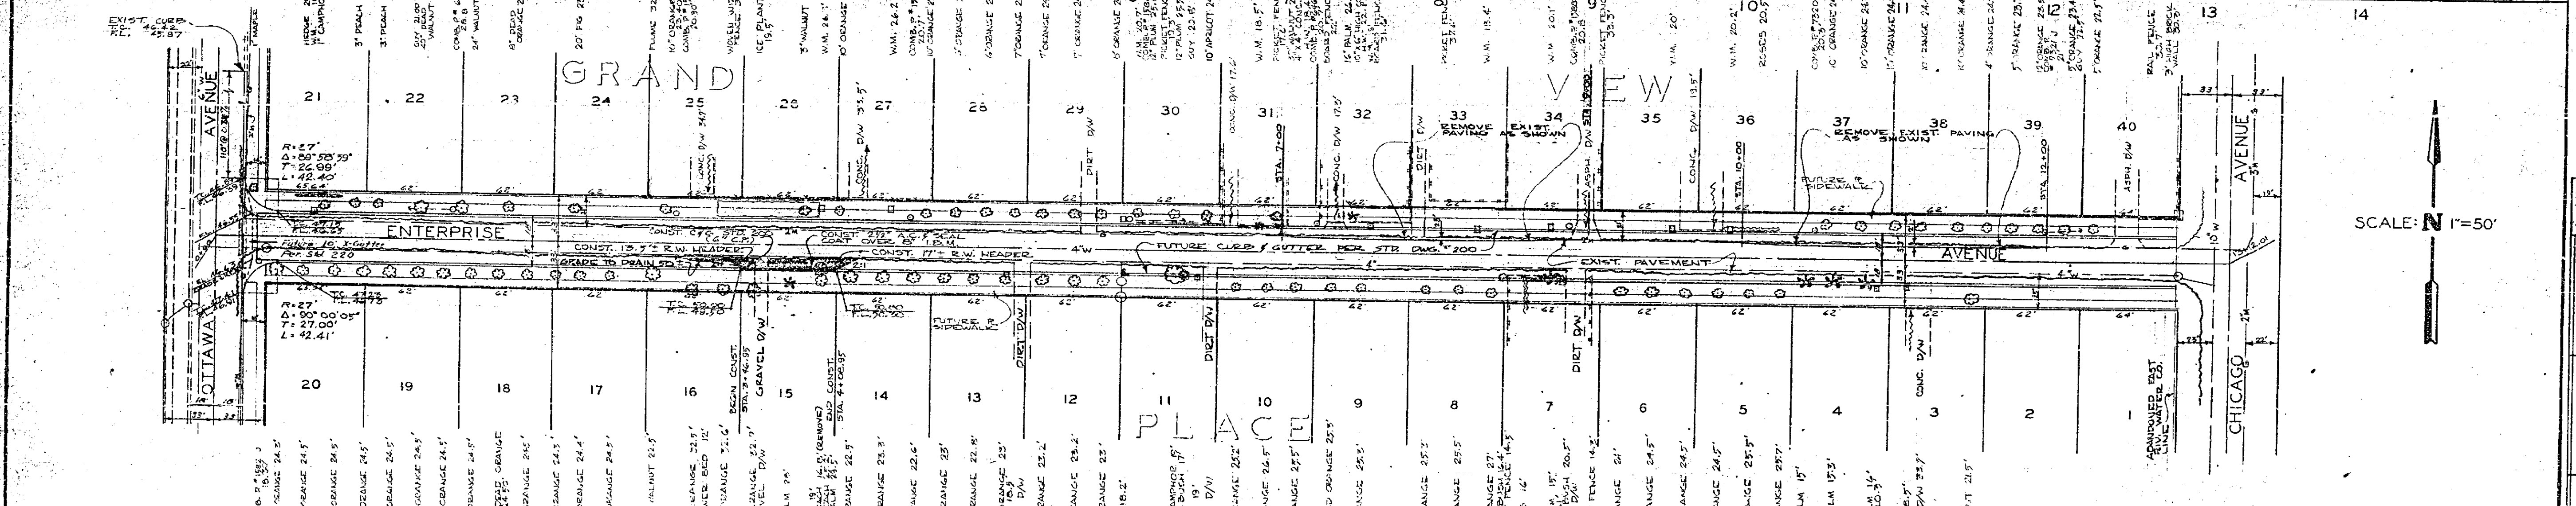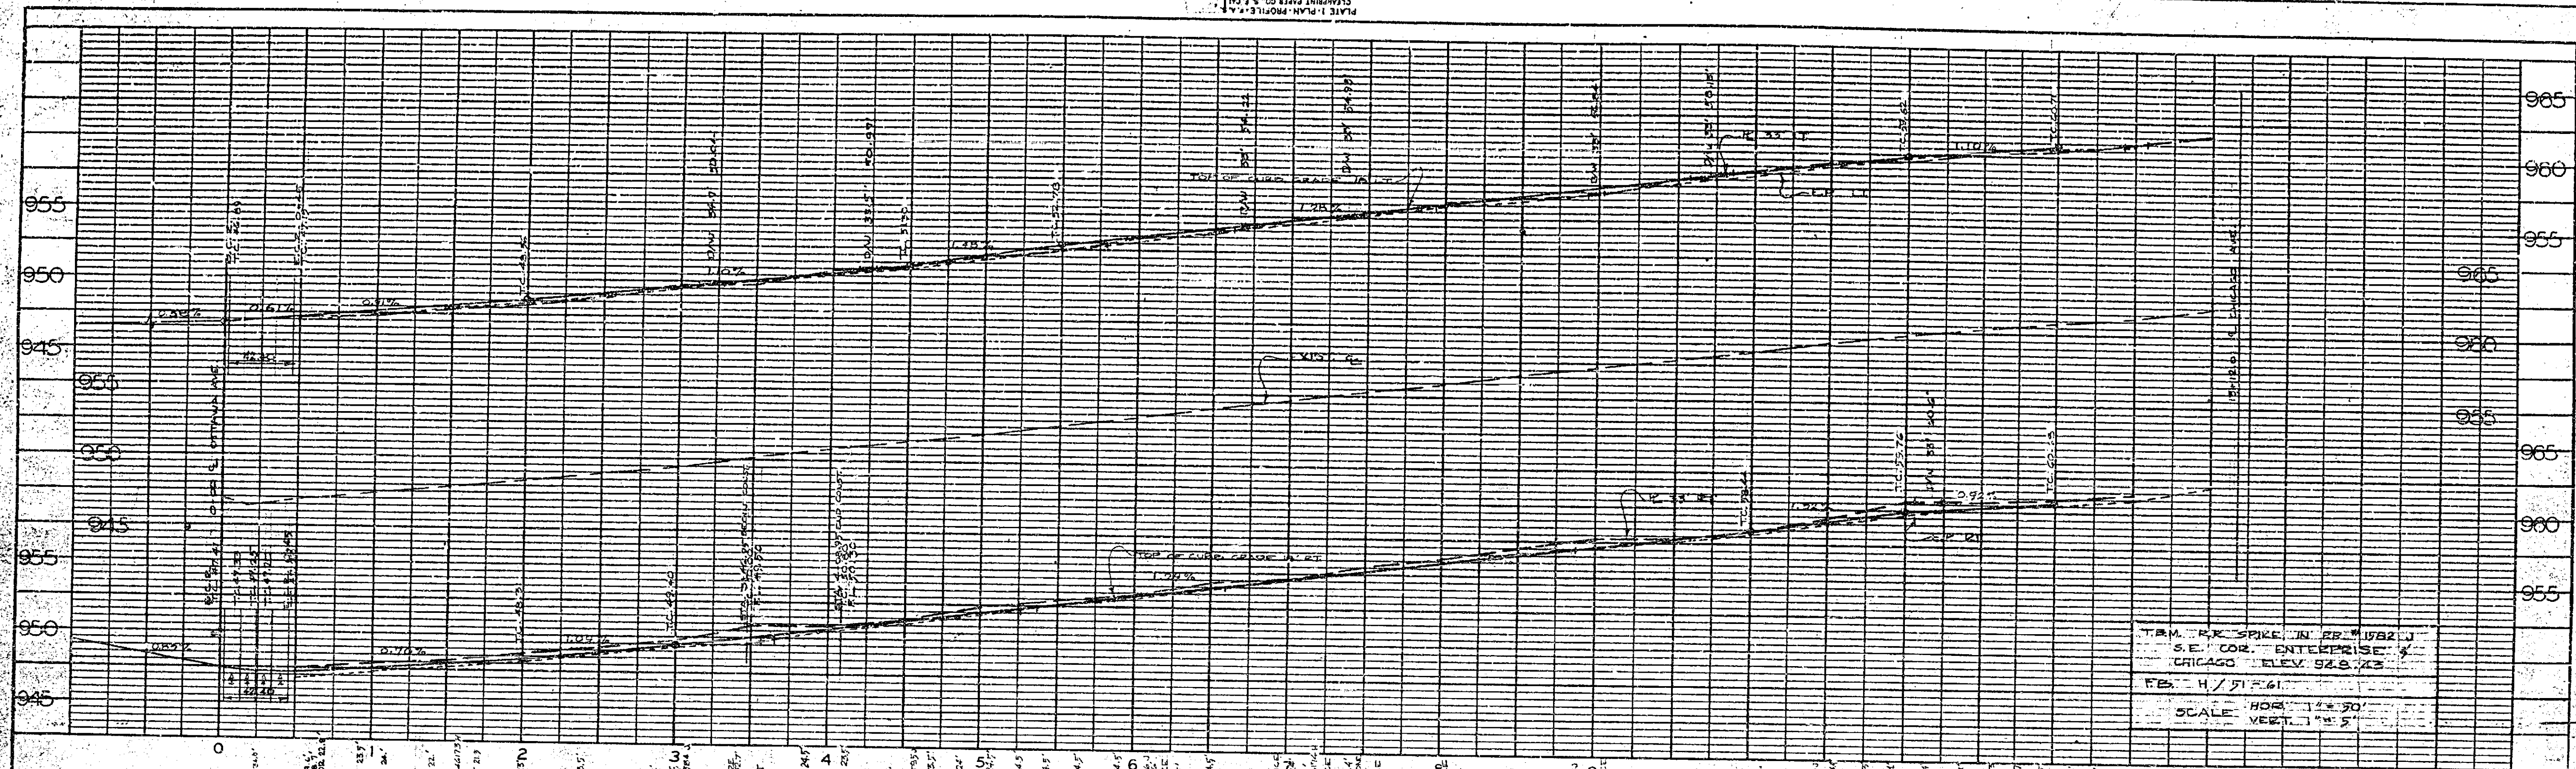

T.M. P.K. SPIKE IN FB. 1582 J
 S.E. COR. ENTERPRISE &
 CHICAGO ELEV. 94.8.23
 FEB. 11/51
 SCALE: HORIZ. 1"=50'
 VERT. 1"=5'

SCALE: N 1"=50'
 NORTH

REVISIONS		CITY OF RIVERSIDE CALIFORNIA DEPARTMENT OF PUBLIC WORKS
MARK	DATE	
		ENTERPRISE AVENUE OTTAWA AVE. TO CHICAGO AVE.
DESIGNED BY	CHECKED BY	APPROVED BY
DRAWN BY	RECOMMENDED BY	DIRECTOR OF PUBLIC WORKS
		DATE: 11-30-61

R-488
 SHEET 1 OF 1

PROJECT	DATE

PLAN	DATE

PLATE 1 - PLAN PROFILE & ELEVATION
 CLEARANCE MARKS COL. 3, 4, 5
 NO. 1000-1