


B.M. - 5.01 In P.B. Ch. 101.12 SE
 CO. Washington St. & Marguerita
 Elev. 891.82
 F.B. P/51-26 5/15/65
 Scale: 1" = 40'

PROFILE	DATE
NO. 1000	5/15/65
STRUCTURE NO. 1000	

PLAN	DATE
NO. 1000	5/15/65
STRUCTURE NO. 1000	

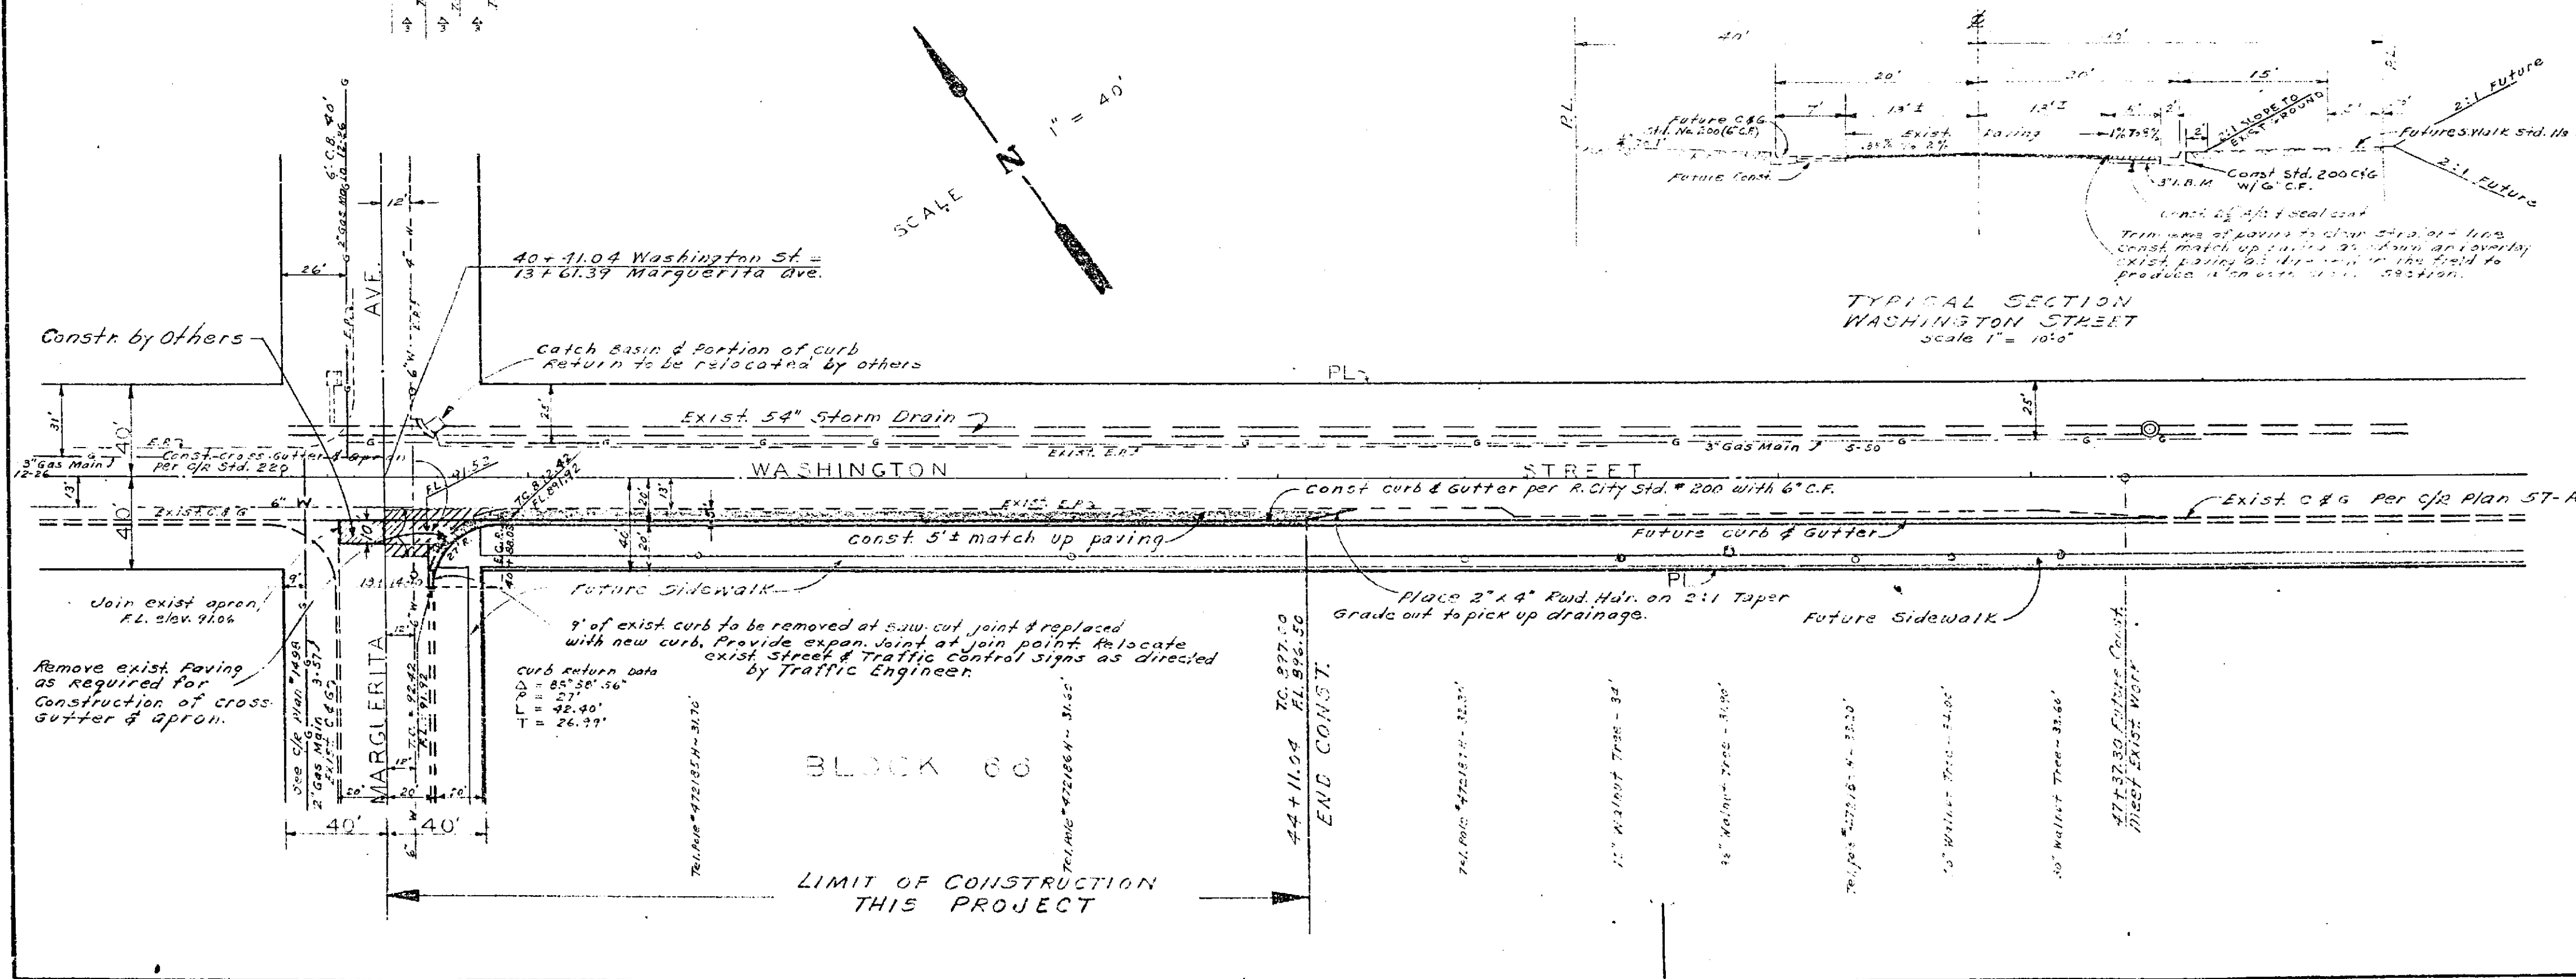

REVISIONS		CITY OF RIVERSIDE CALIFORNIA DEPARTMENT OF PUBLIC WORKS	
MARK	DATE	DESCRIPTION	

DESIGNED BY: DB
 DRAWN BY: LB H.R.C.
 CHECKED BY: W.D.G.
 APPROVED BY: *W. Marked*
 DIRECTOR OF PUBLIC WORKS
 RECOMMENDED BY: *P. P. [Signature]*
 ASSISTANT CITY ENGINEER
 DATE: Oct 19, 1961
 SHEET 1 OF 1

