


B.M. ELEV. 1111.79 PK. IN LEAD IN CONC. D/W
52' R.I. OF STA. 139+50.

F.B. 617/38, V-1/15-22, M/10-43

SCALES: VERT. 1" = 10'
HOR. 1" = 50'

DATE	
BY	
CHECKED	
APPROVED	

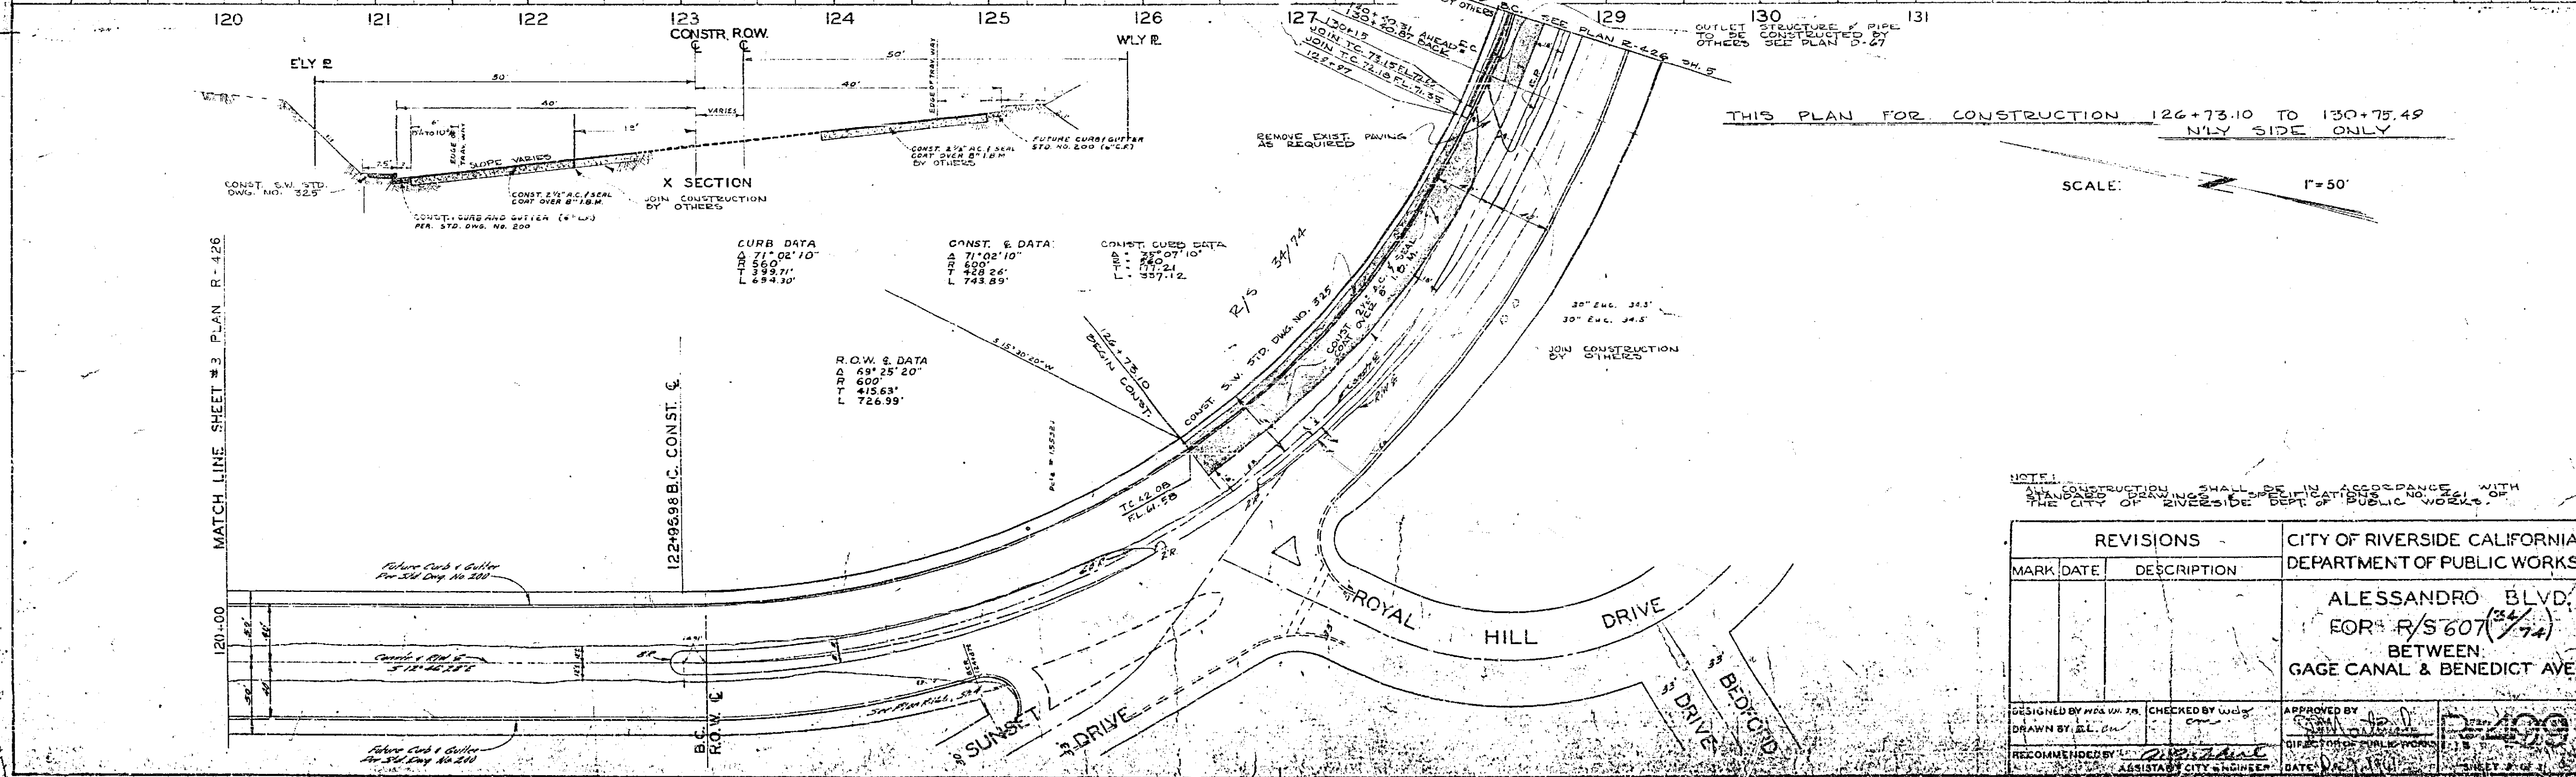

SCALE: 1" = 50'

PLAN	
DATE	
BY	
CHECKED	
APPROVED	

NOTE: ALL CONSTRUCTION SHALL BE IN ACCORDANCE WITH STANDARD DRAWINGS PREPARED BY THE CITY OF RIVERSIDE DEPT. OF PUBLIC WORKS.

REVISIONS		CITY OF RIVERSIDE CALIFORNIA DEPARTMENT OF PUBLIC WORKS
MARK	DATE	
		ALESSANDRO BLVD. FOR R/S 607 (34/74) BETWEEN GAGE CANAL & BENEDICT AVE.

DESIGNED BY: WEA W/PA
DRAWN BY: EL C/M
RECOMMENDED BY: [Signature]
ASSISTANT CITY ENGINEER

CHECKED BY: [Signature]
DIRECTOR OF PUBLIC WORKS

APPROVED BY: [Signature]
DATE: 11/18/74
SHEET 2 OF 2