
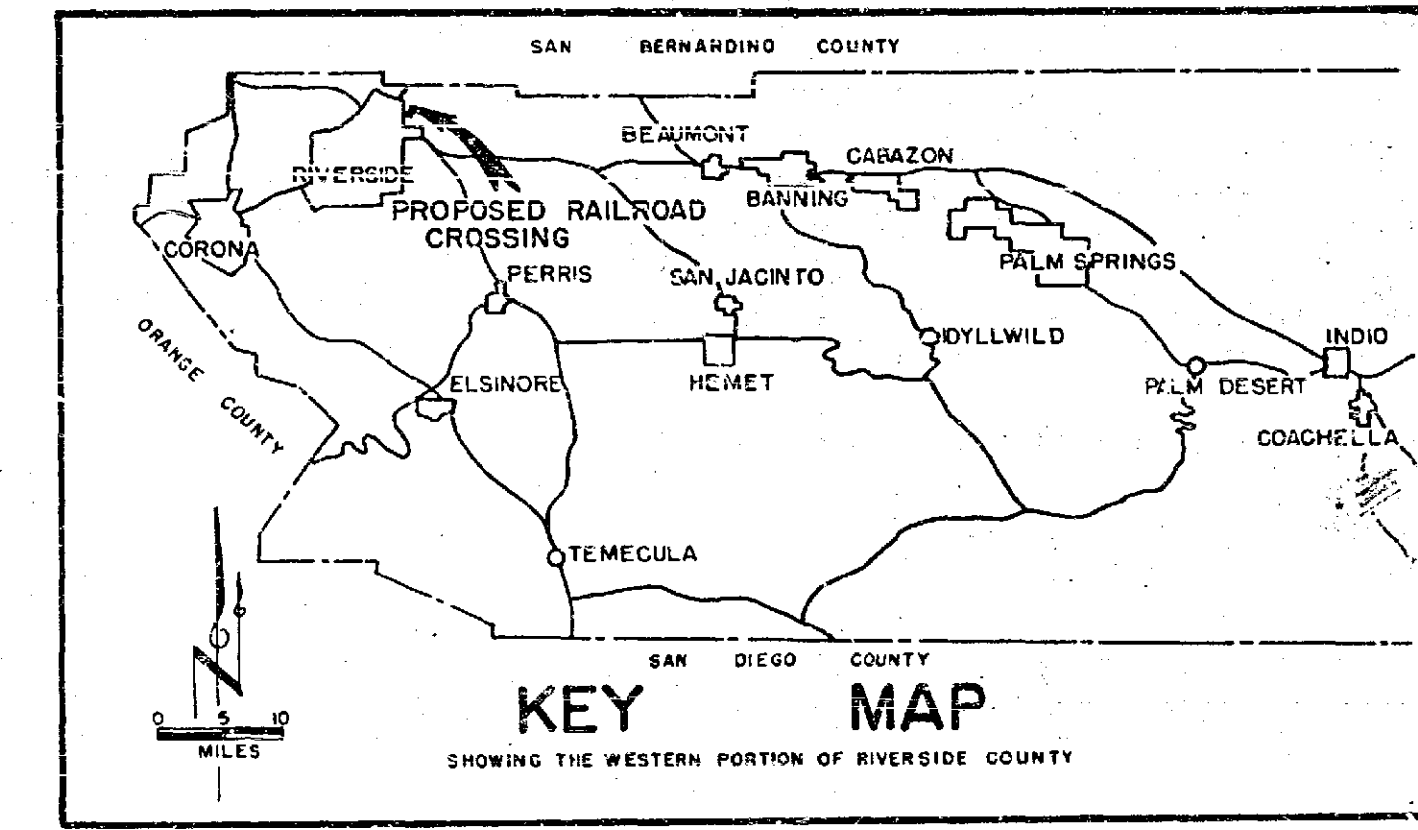
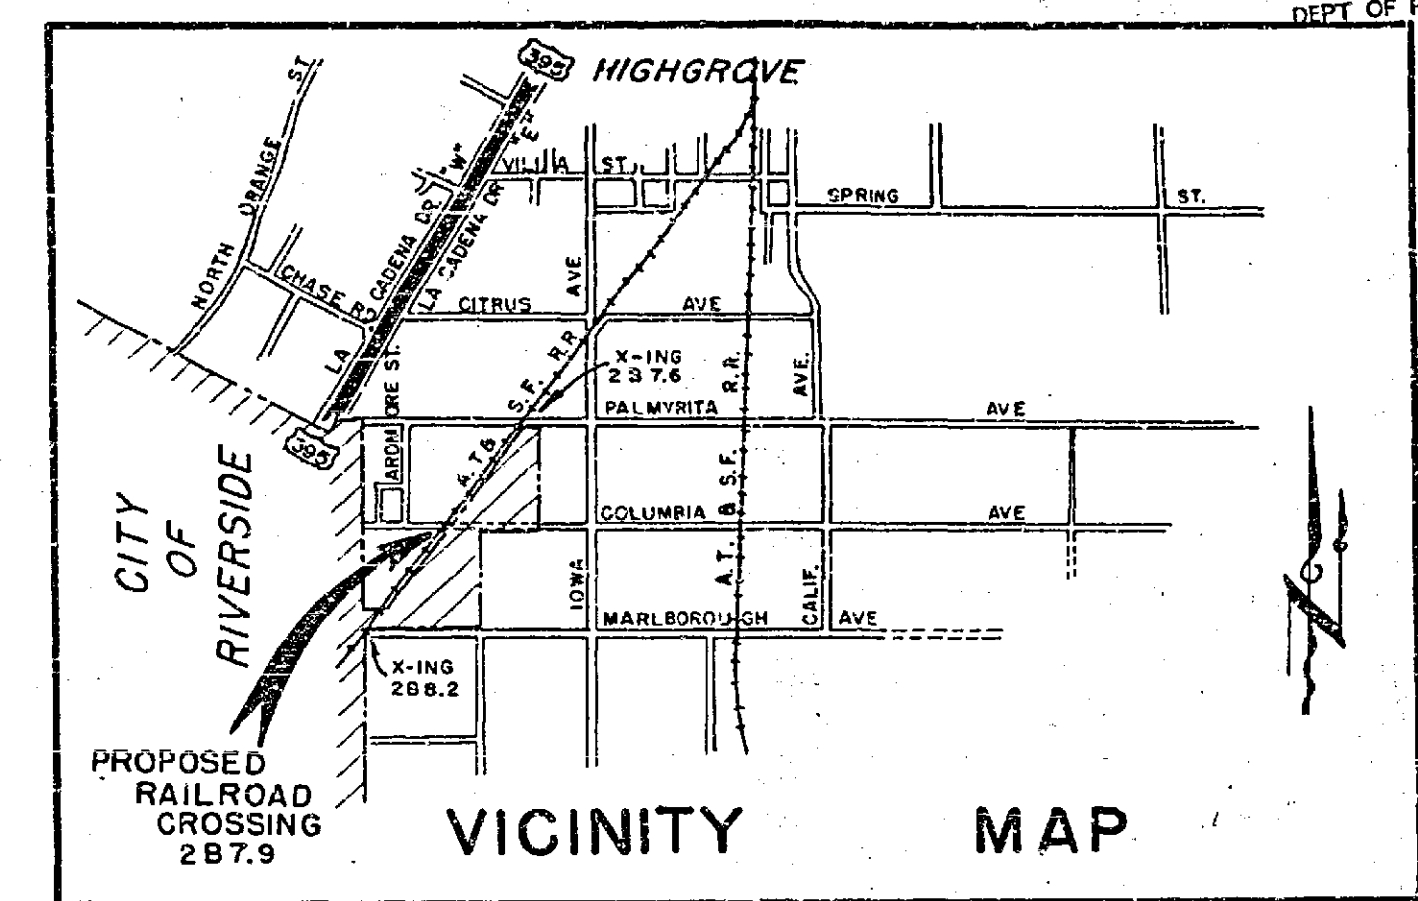
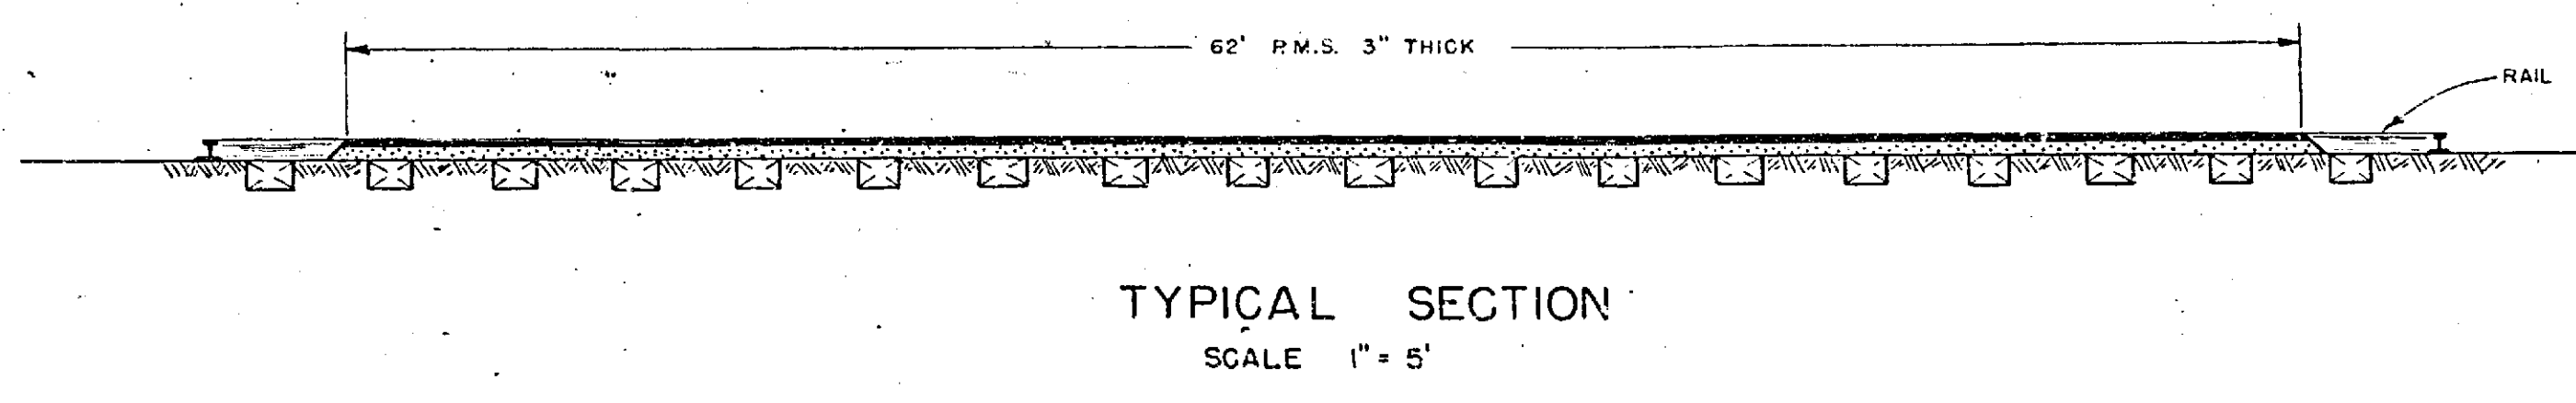
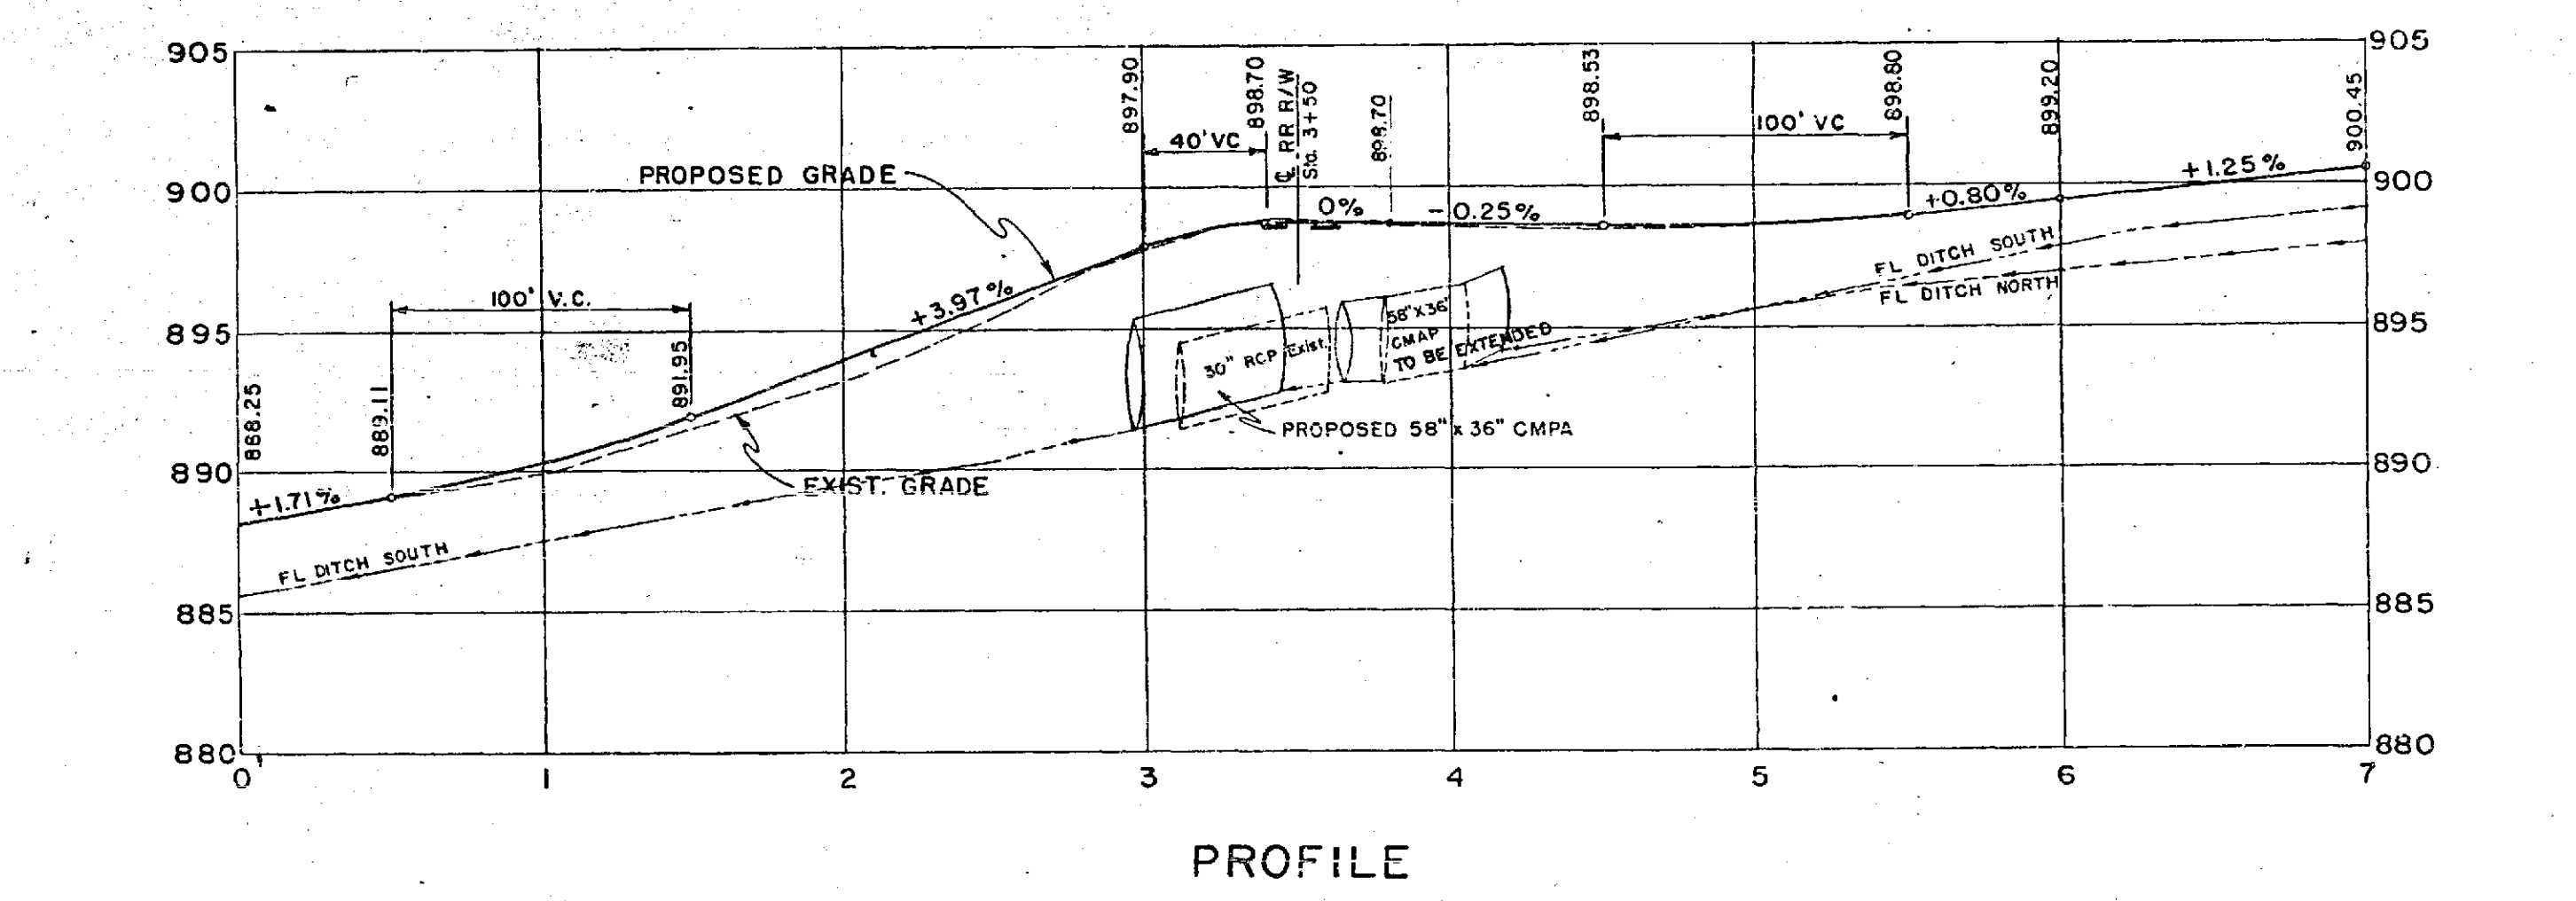


RECEIVED
NOV 22 1961
DEPT. OF PUBLIC WORKS

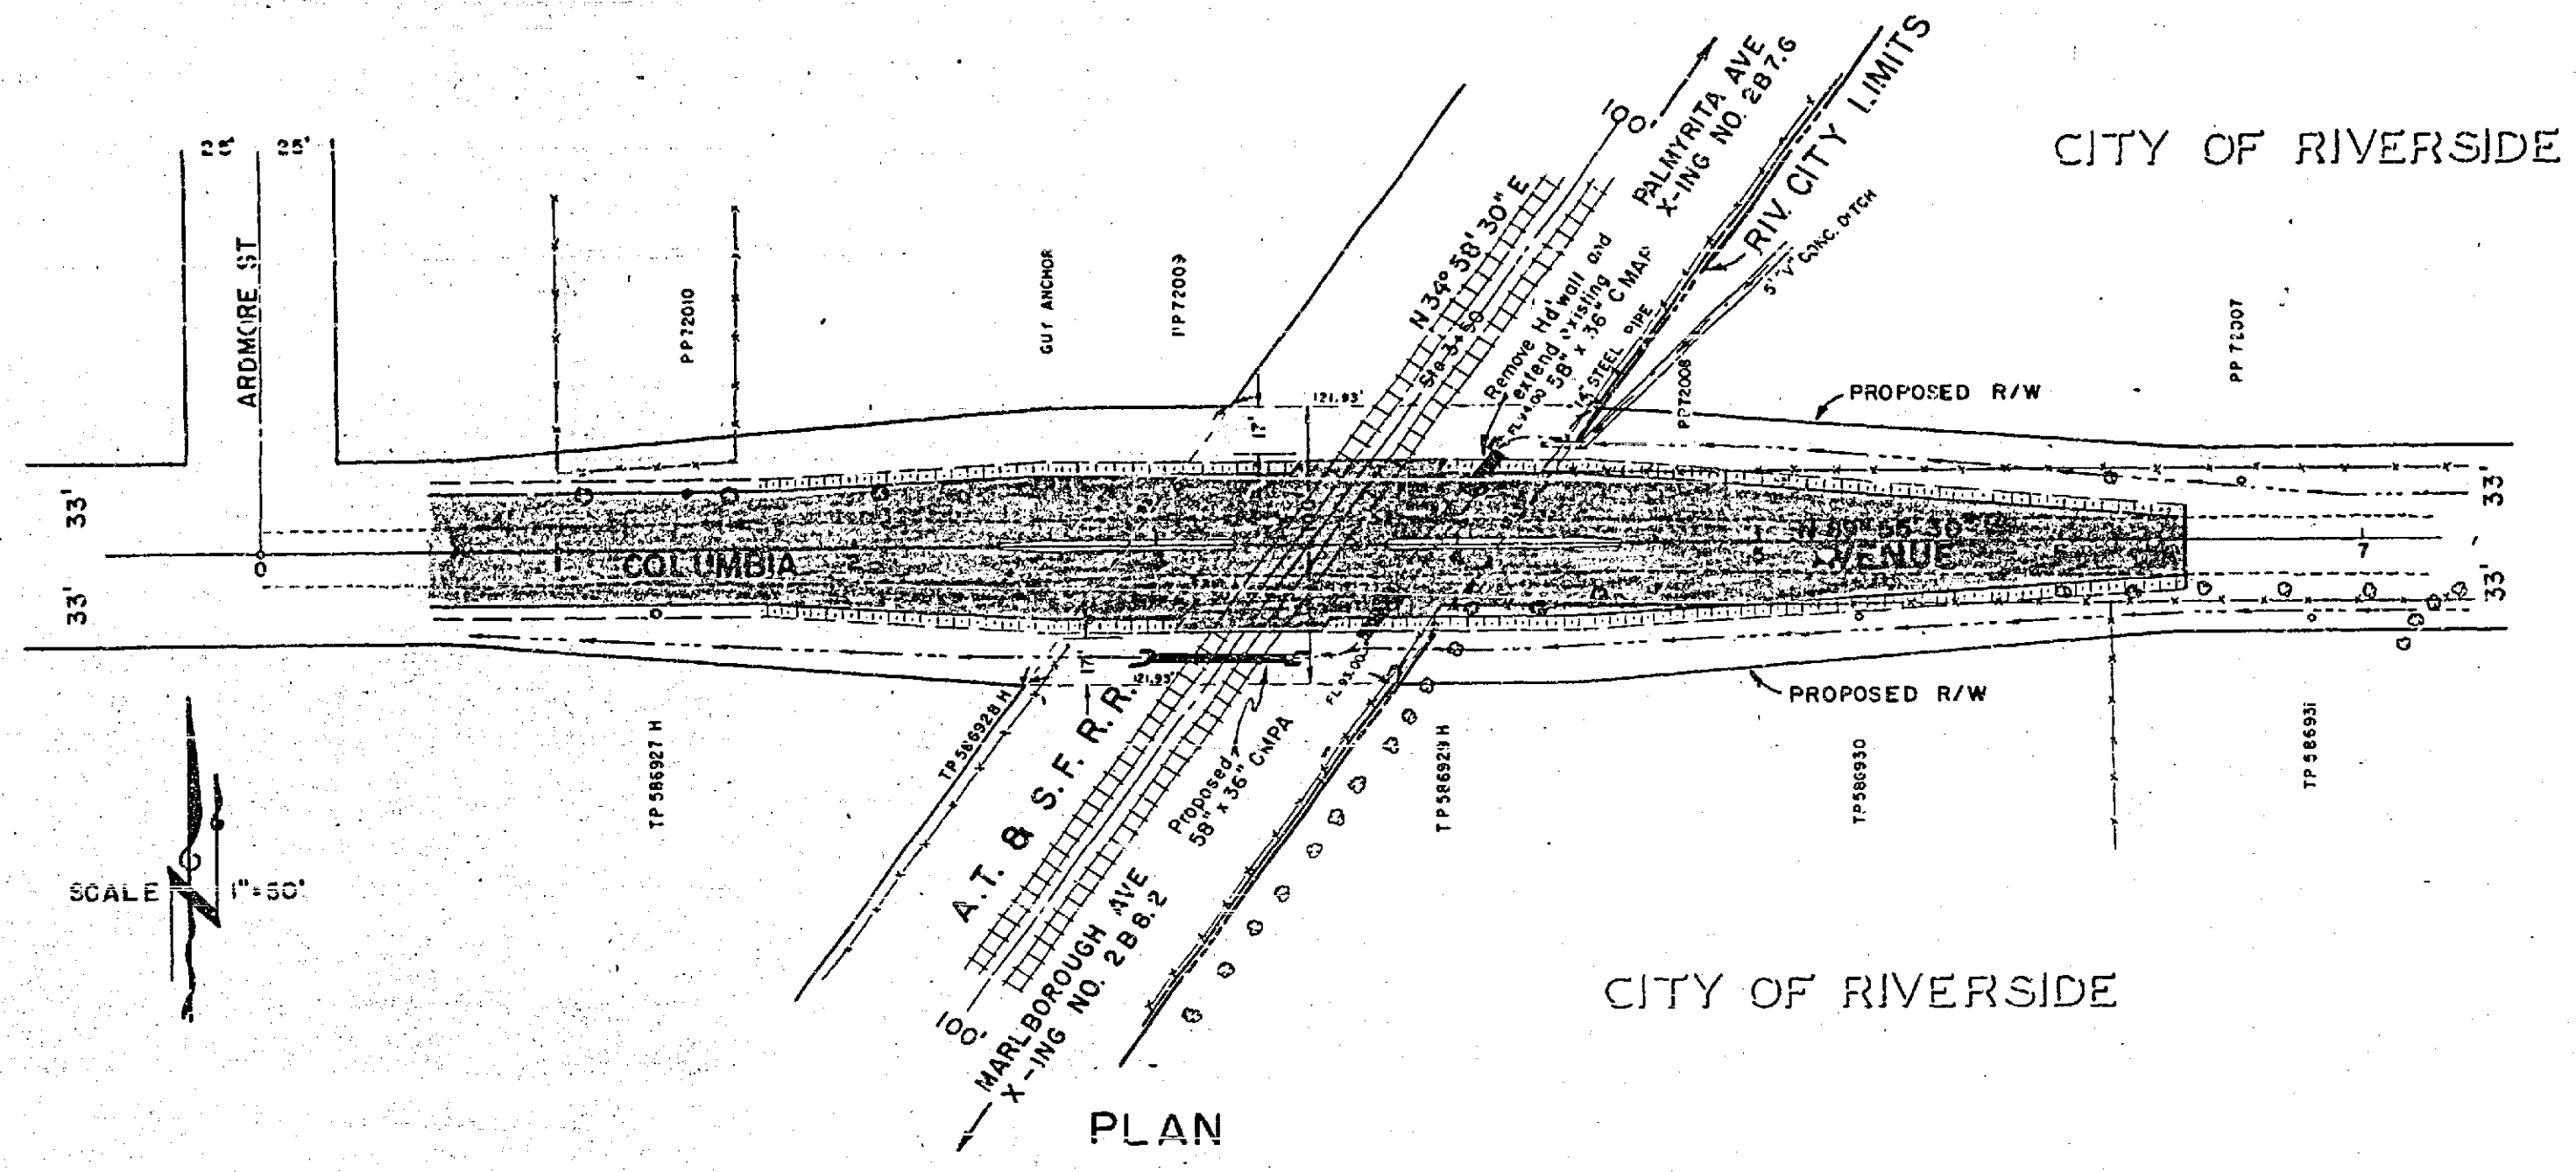

PROPOSED IMPROVEMENT
OF
COLUMBIA AVENUE
(RIVERSIDE COUNTY ROAD)
— AND —
A. T. & S. F. RAILROAD
(CROSSING NUMBER 2B7.9)
A.C. KEITH COUNTY SURVEYOR
RIVERSIDE COUNTY, CALIFORNIA
1961

R2-531 728-U

CITY OF RIVERSIDE

N² NW⁴ SEC. 18 T2S R4W


COLUMBIA AVENUE
BETWEEN

RIVERSIDE CITY LIMITS AND AT&SF RR
ROAD NO. 3020 WORK ORDER NO. 402-390
SURVEY NO. 3005 FIELD BOOK NO. 822

A.C. KEITH - COUNTY SURVEYOR AND ROAD COMMISSIONER
RIVERSIDE COUNTY, CALIFORNIA
1961


RECEIVED
NOV 22 1961
DEPT OF PUBLIC WORKS

Scale 1" = 50'

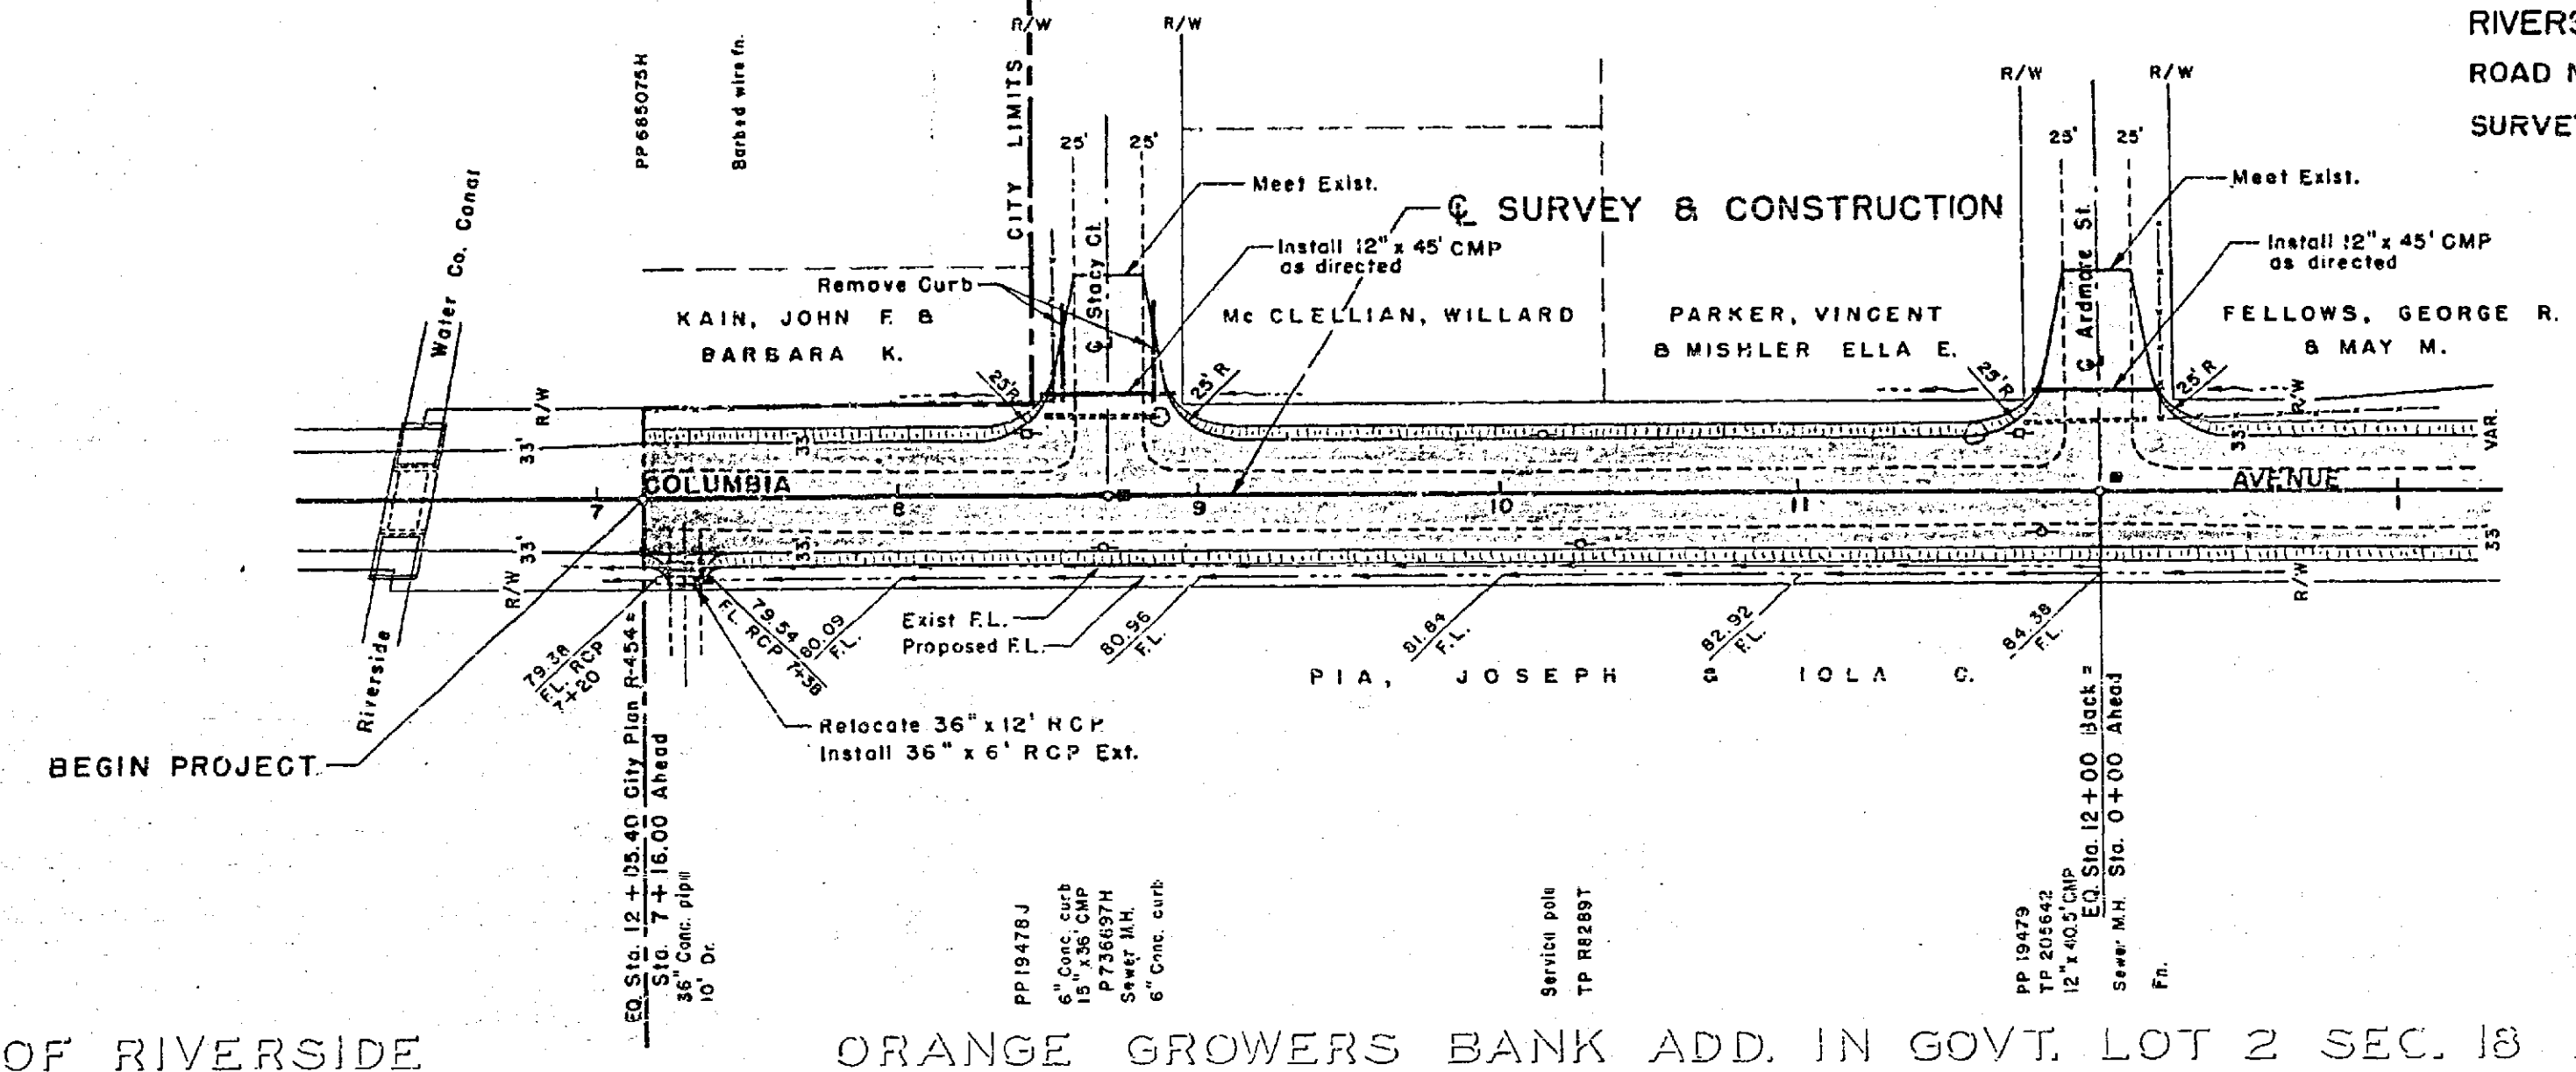


CITY OF RIVERSIDE

ORANGE GROWERS BANK ADD. IN GOVT. LOT 2 SEC. 18 MB 2-40


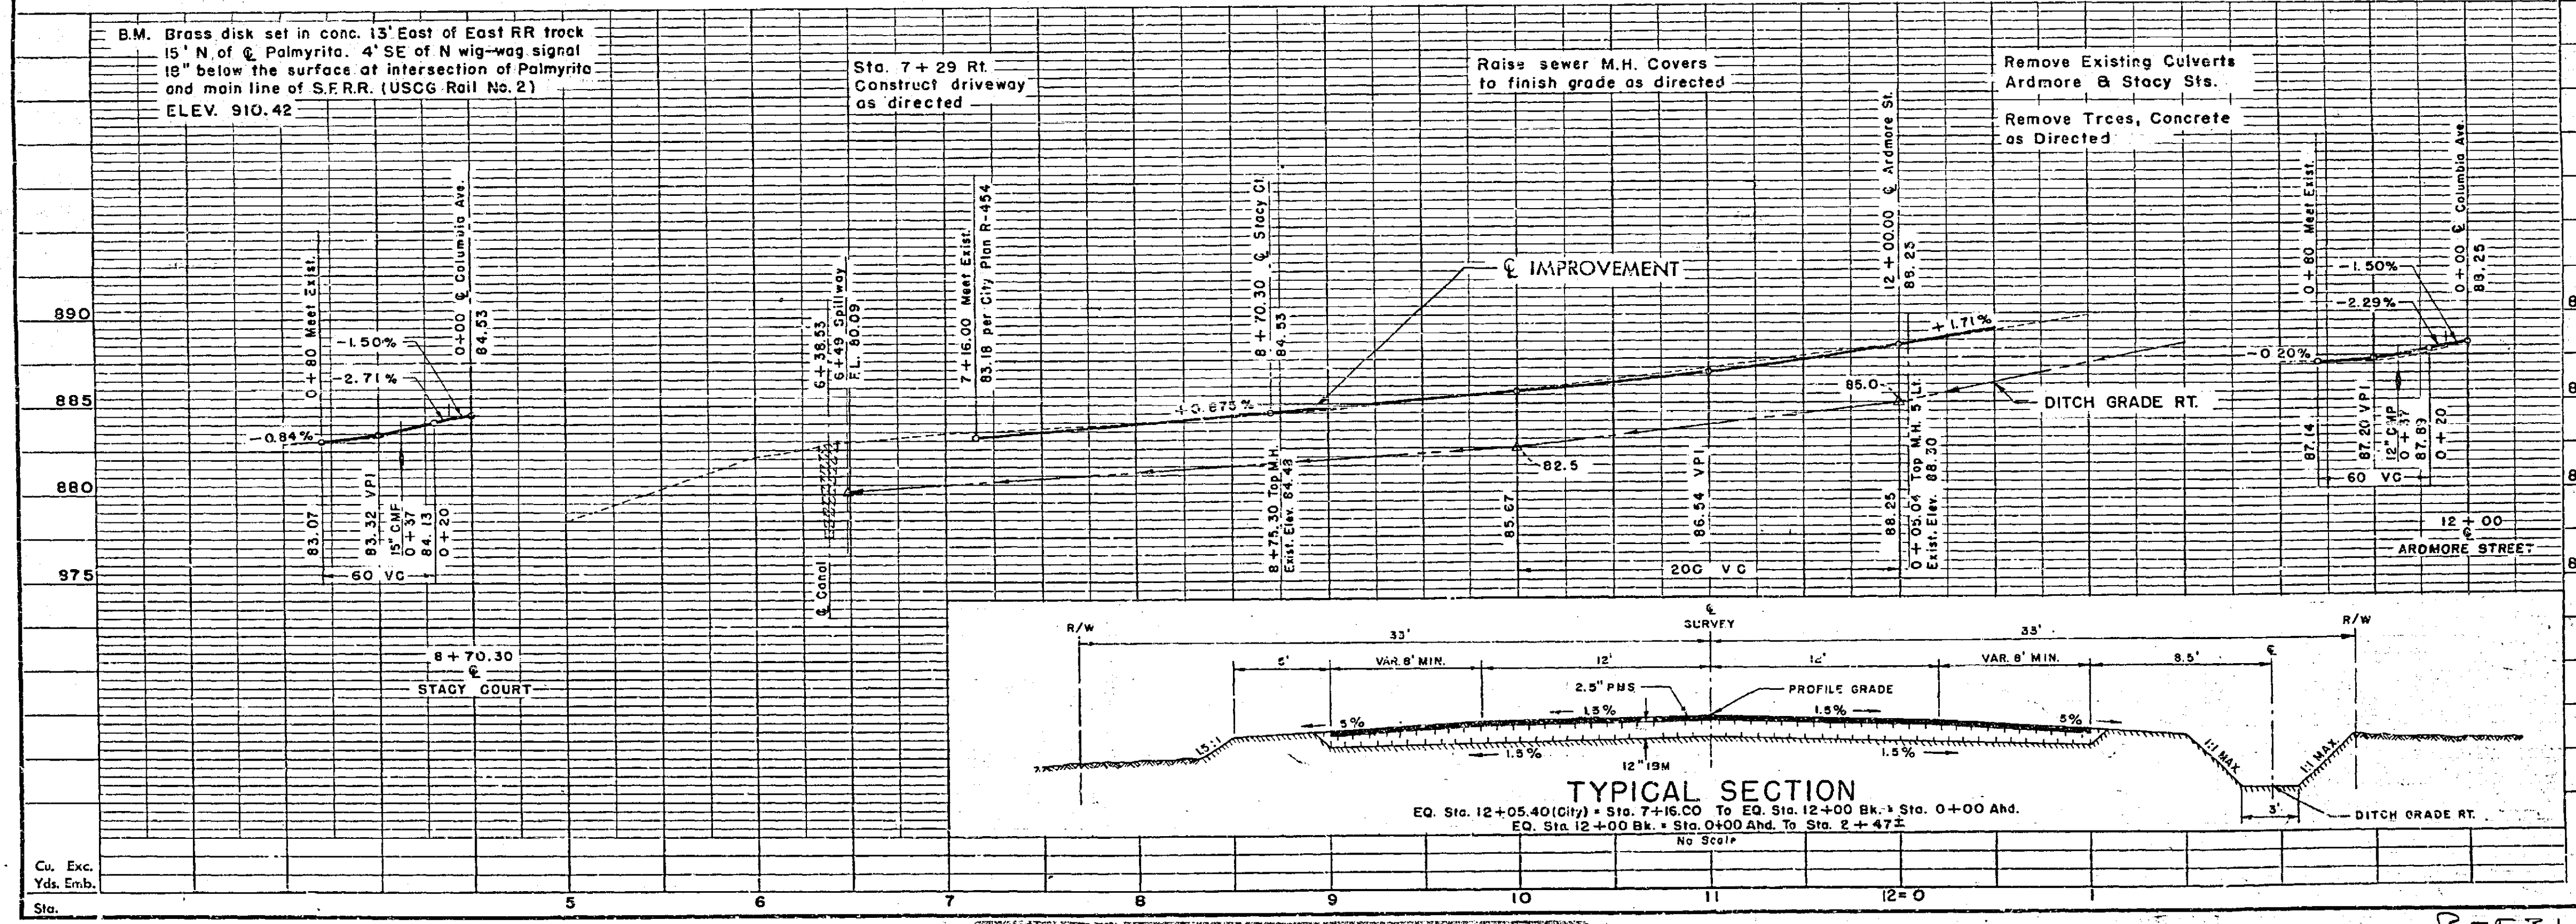


R-531

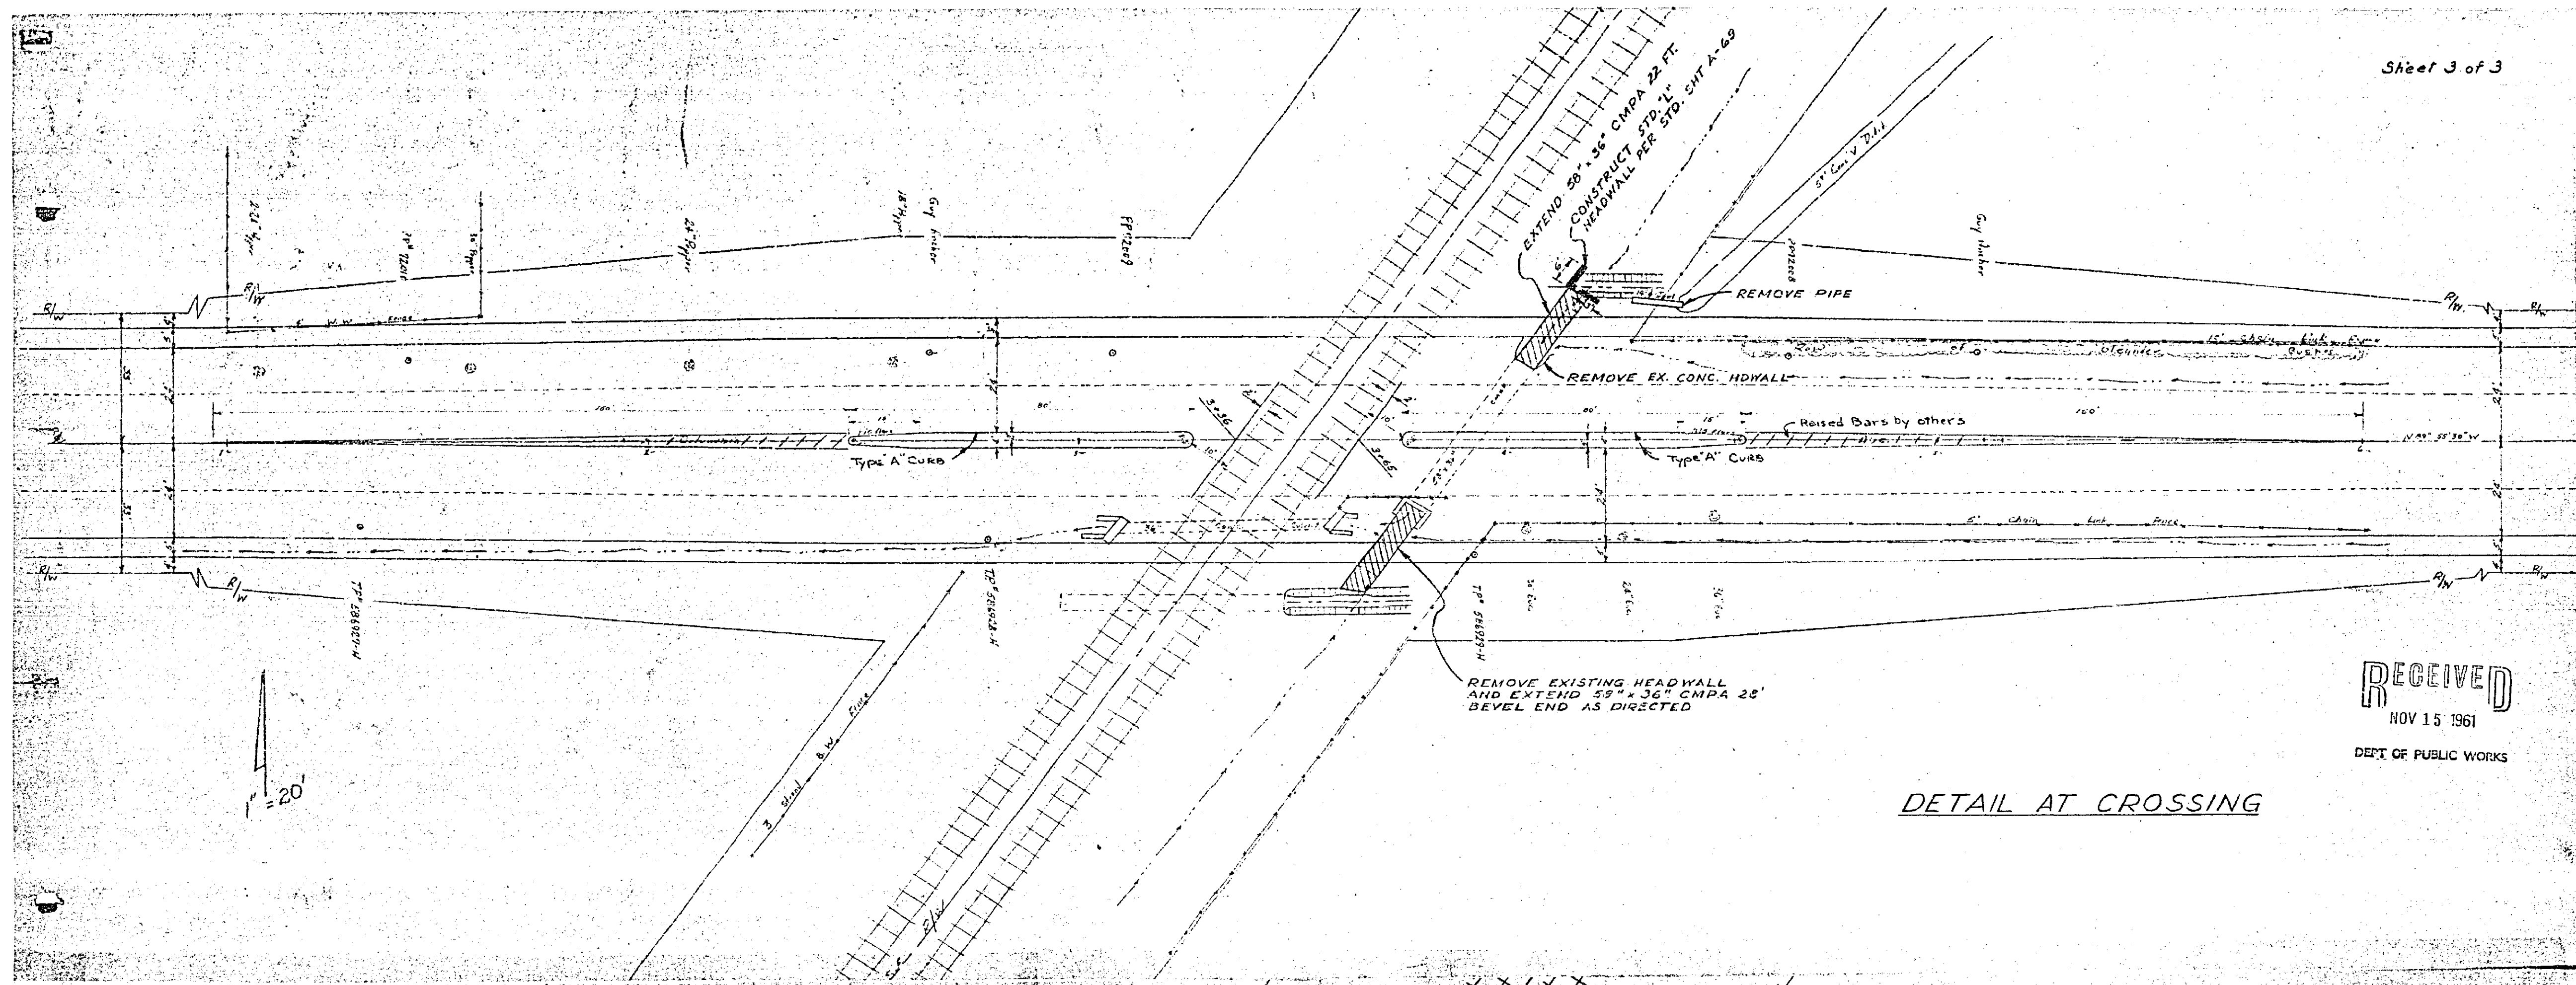

RECEIVED
 NOV 15 1961
 DEPT. OF PUBLIC WORKS

DETAIL AT CROSSING

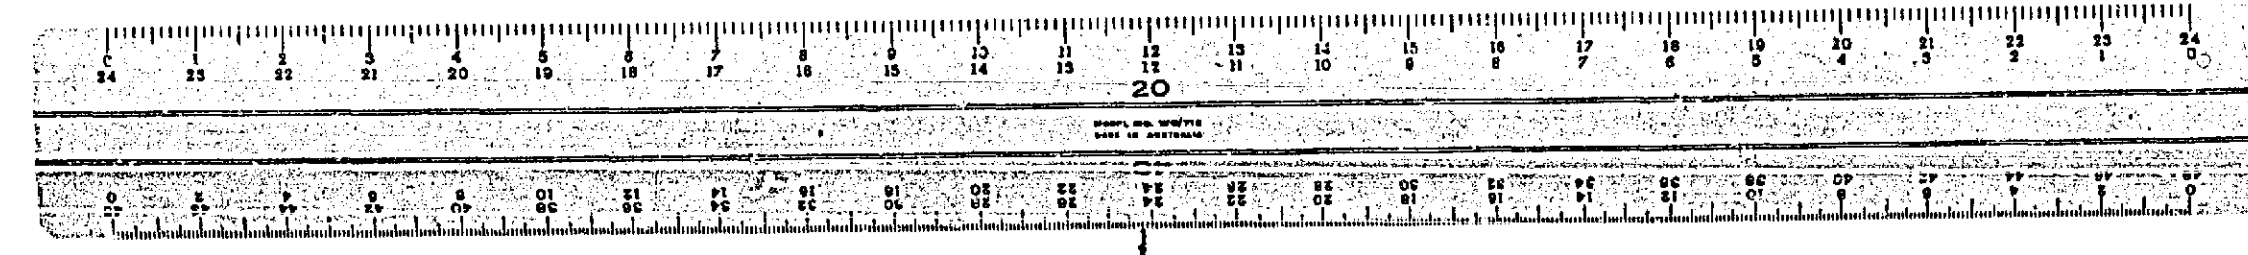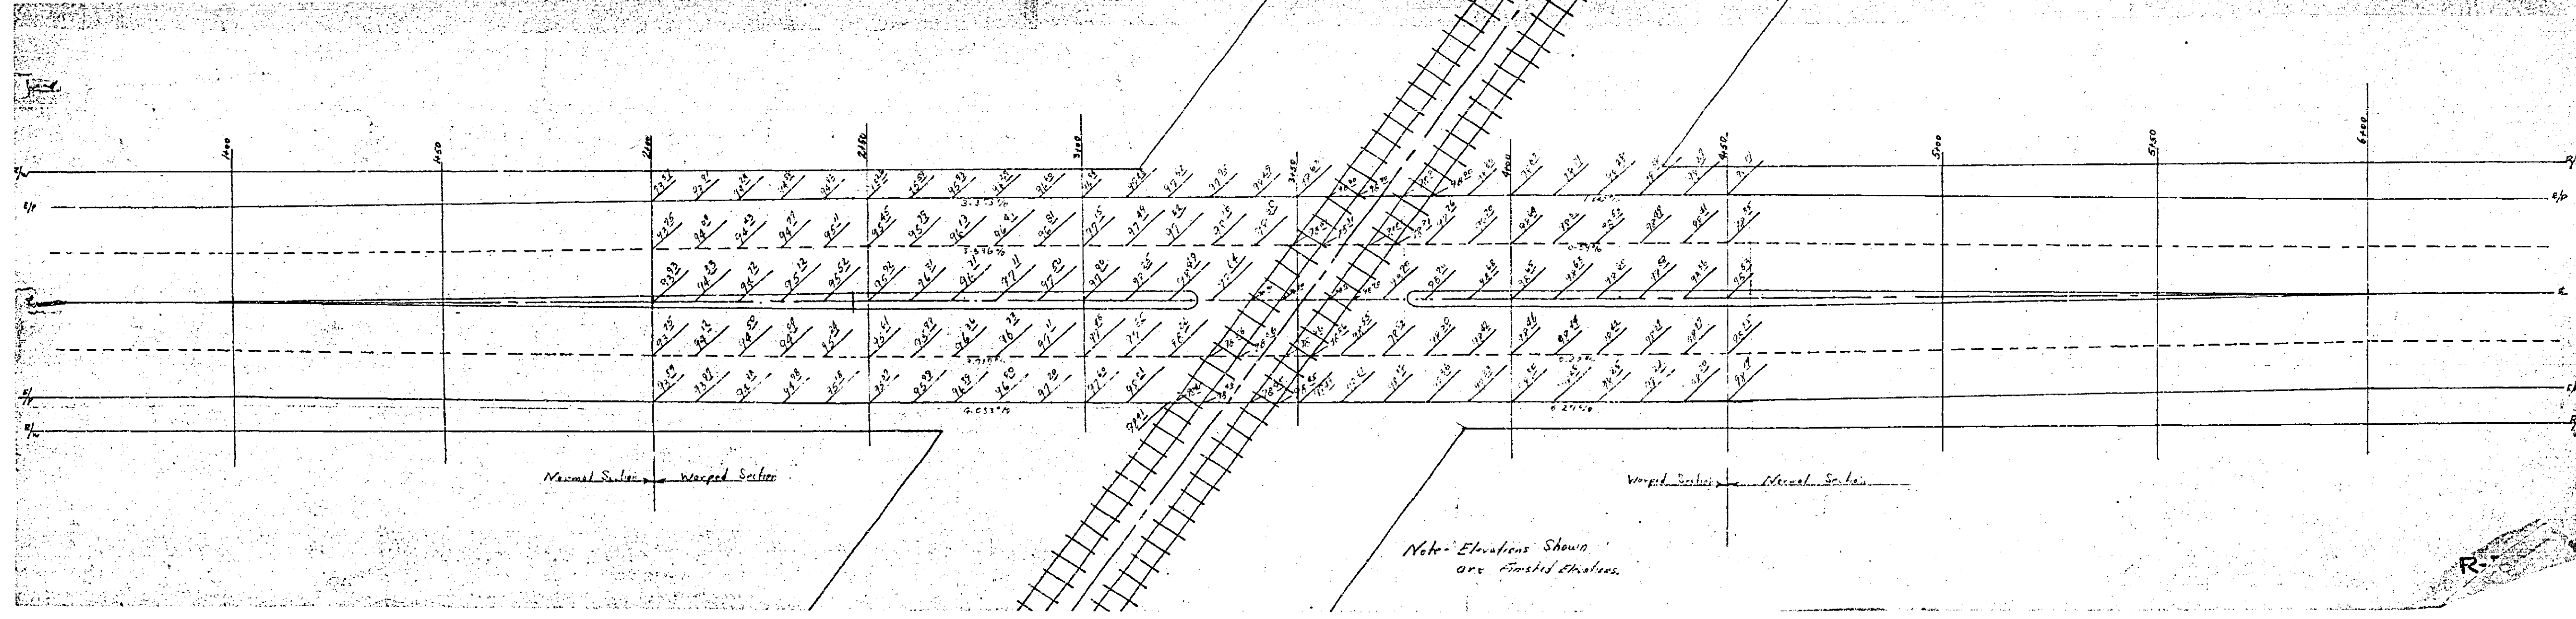

CITY OF RIVERSIDE


N² NW⁴ SEC. 18 T2S R4W

COLUMBIA AVENUE

RIVERSIDE CITY LIMITS AND ATSF RR
ROAD NO. 3020 WORK ORDER NO. 402-390
SURVEY NO. 3005 FIELD BOOK NO. 822

A.C. KEITH - COUNTY SURVEYOR AND ROAD COMMISSIONER
RIVERSIDE COUNTY, CALIFORNIA
1961



Scale 1" = 50'

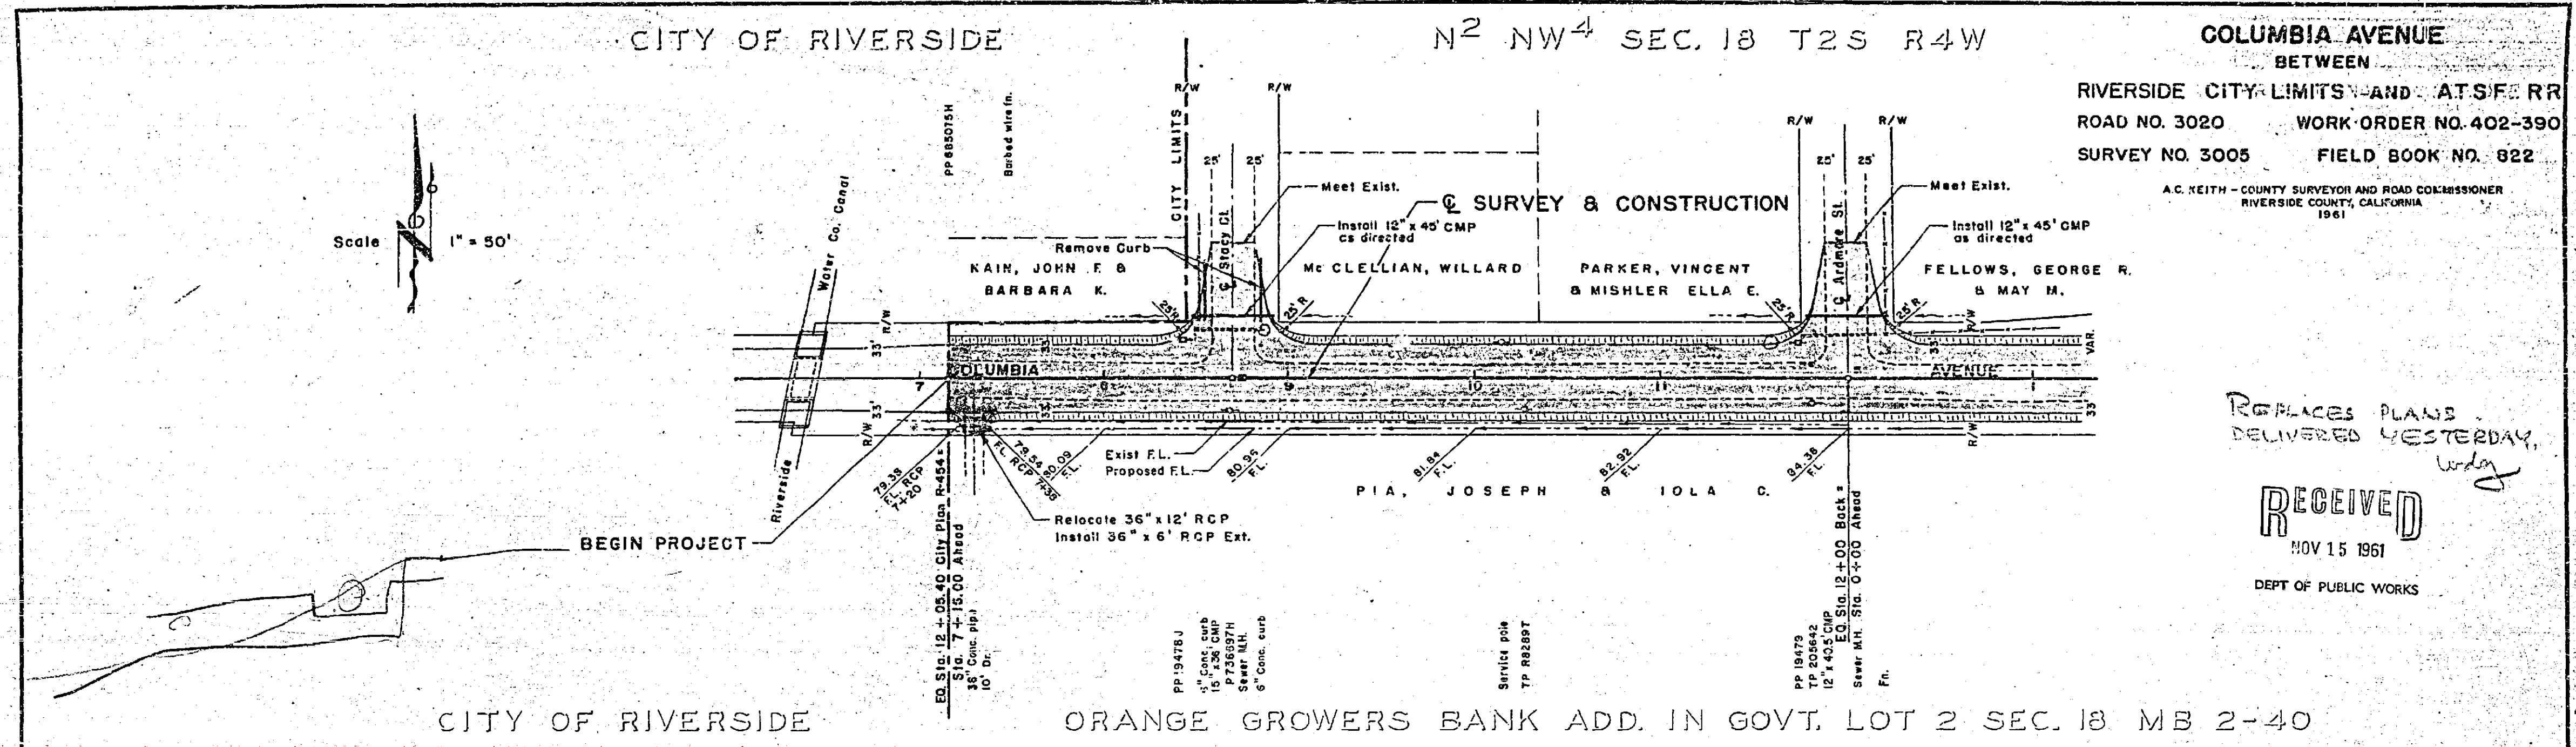

REPLACES PLANS
DELIVERED YESTERDAY


RECEIVED
NOV 15 1961

DEPT OF PUBLIC WORKS

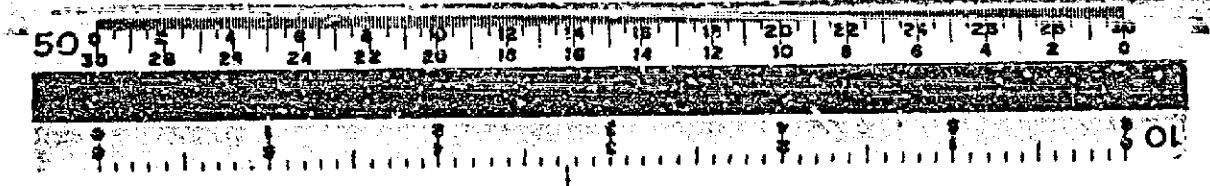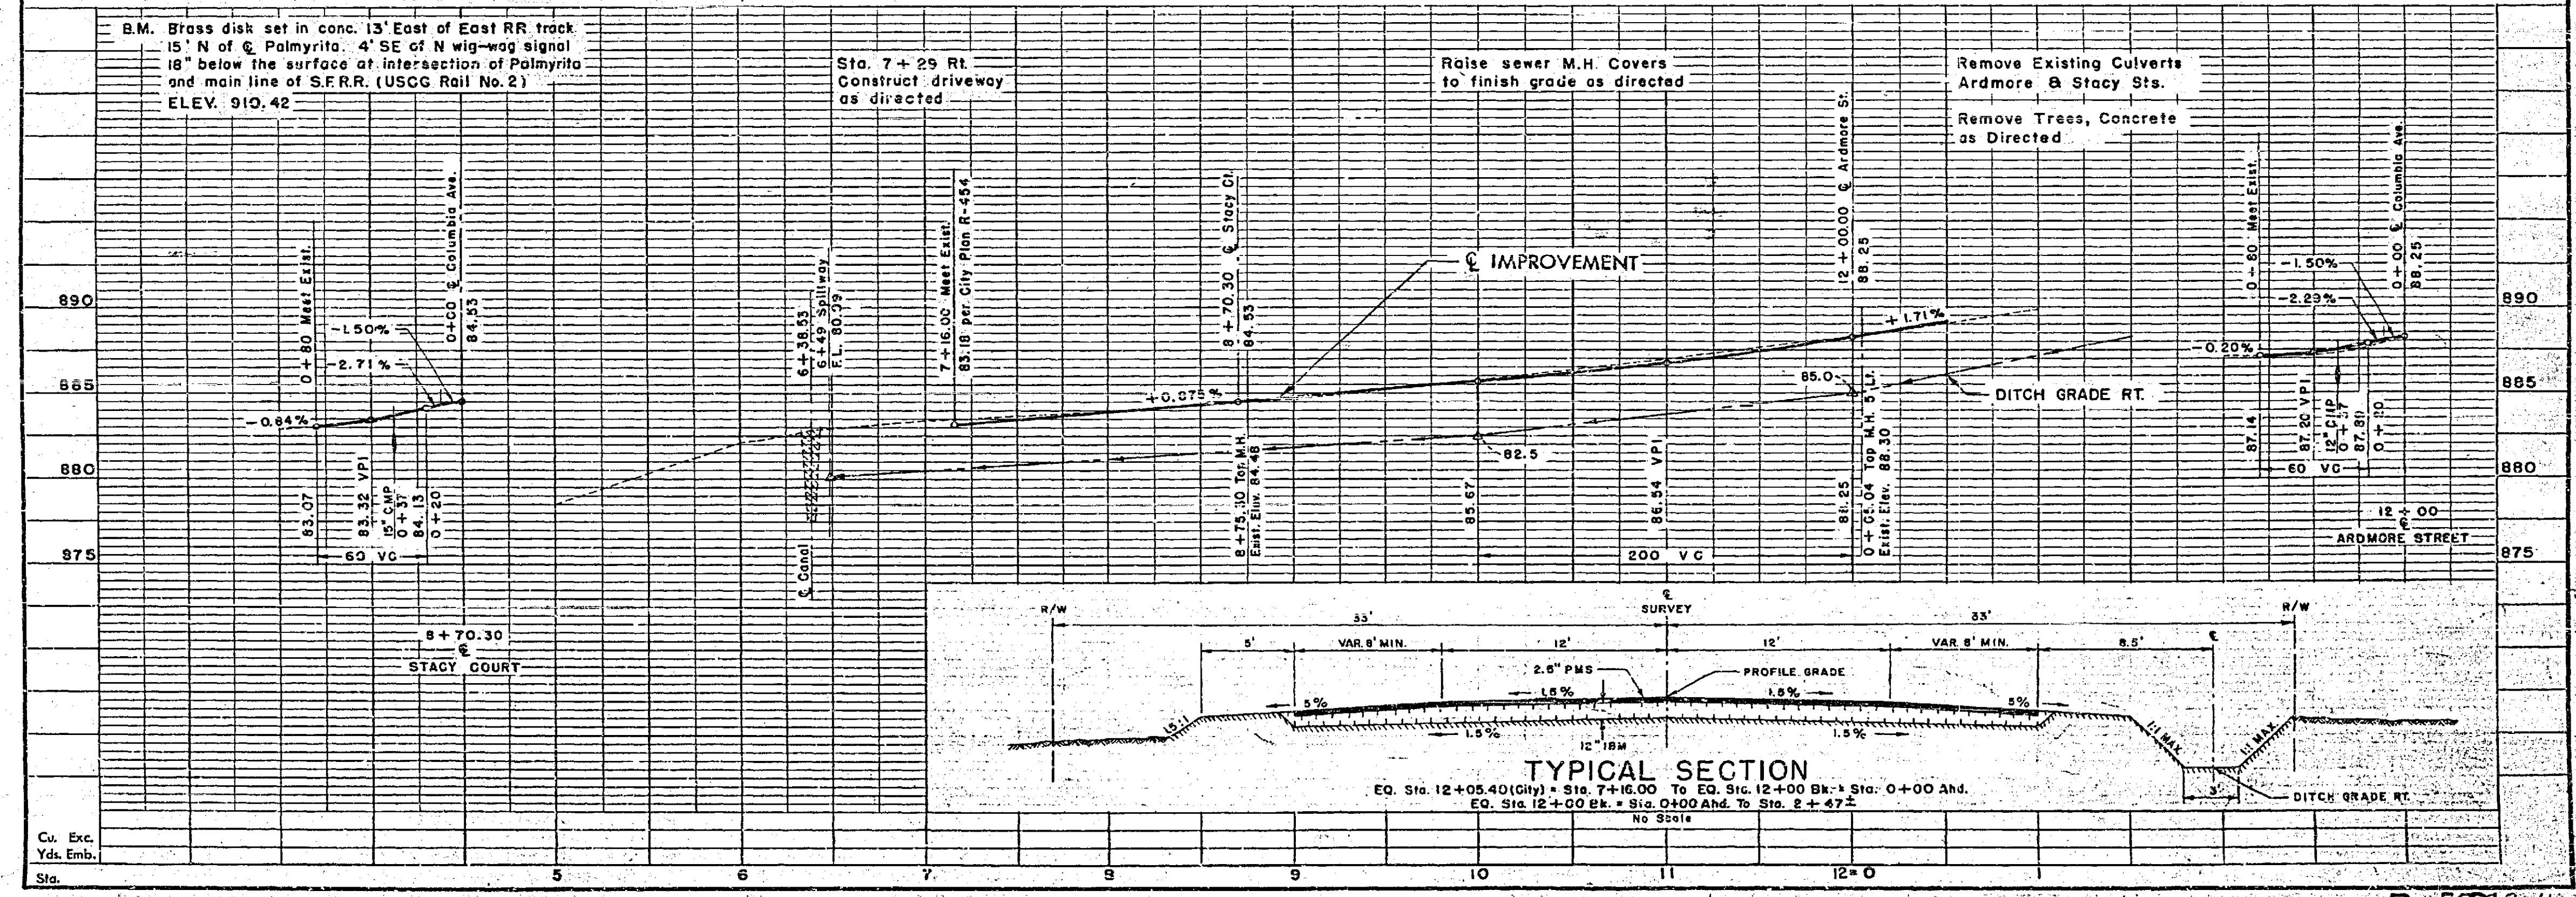


R-538-U

RECEIVED
NOV 22 1961
DEPT OF PUBLIC WORKS

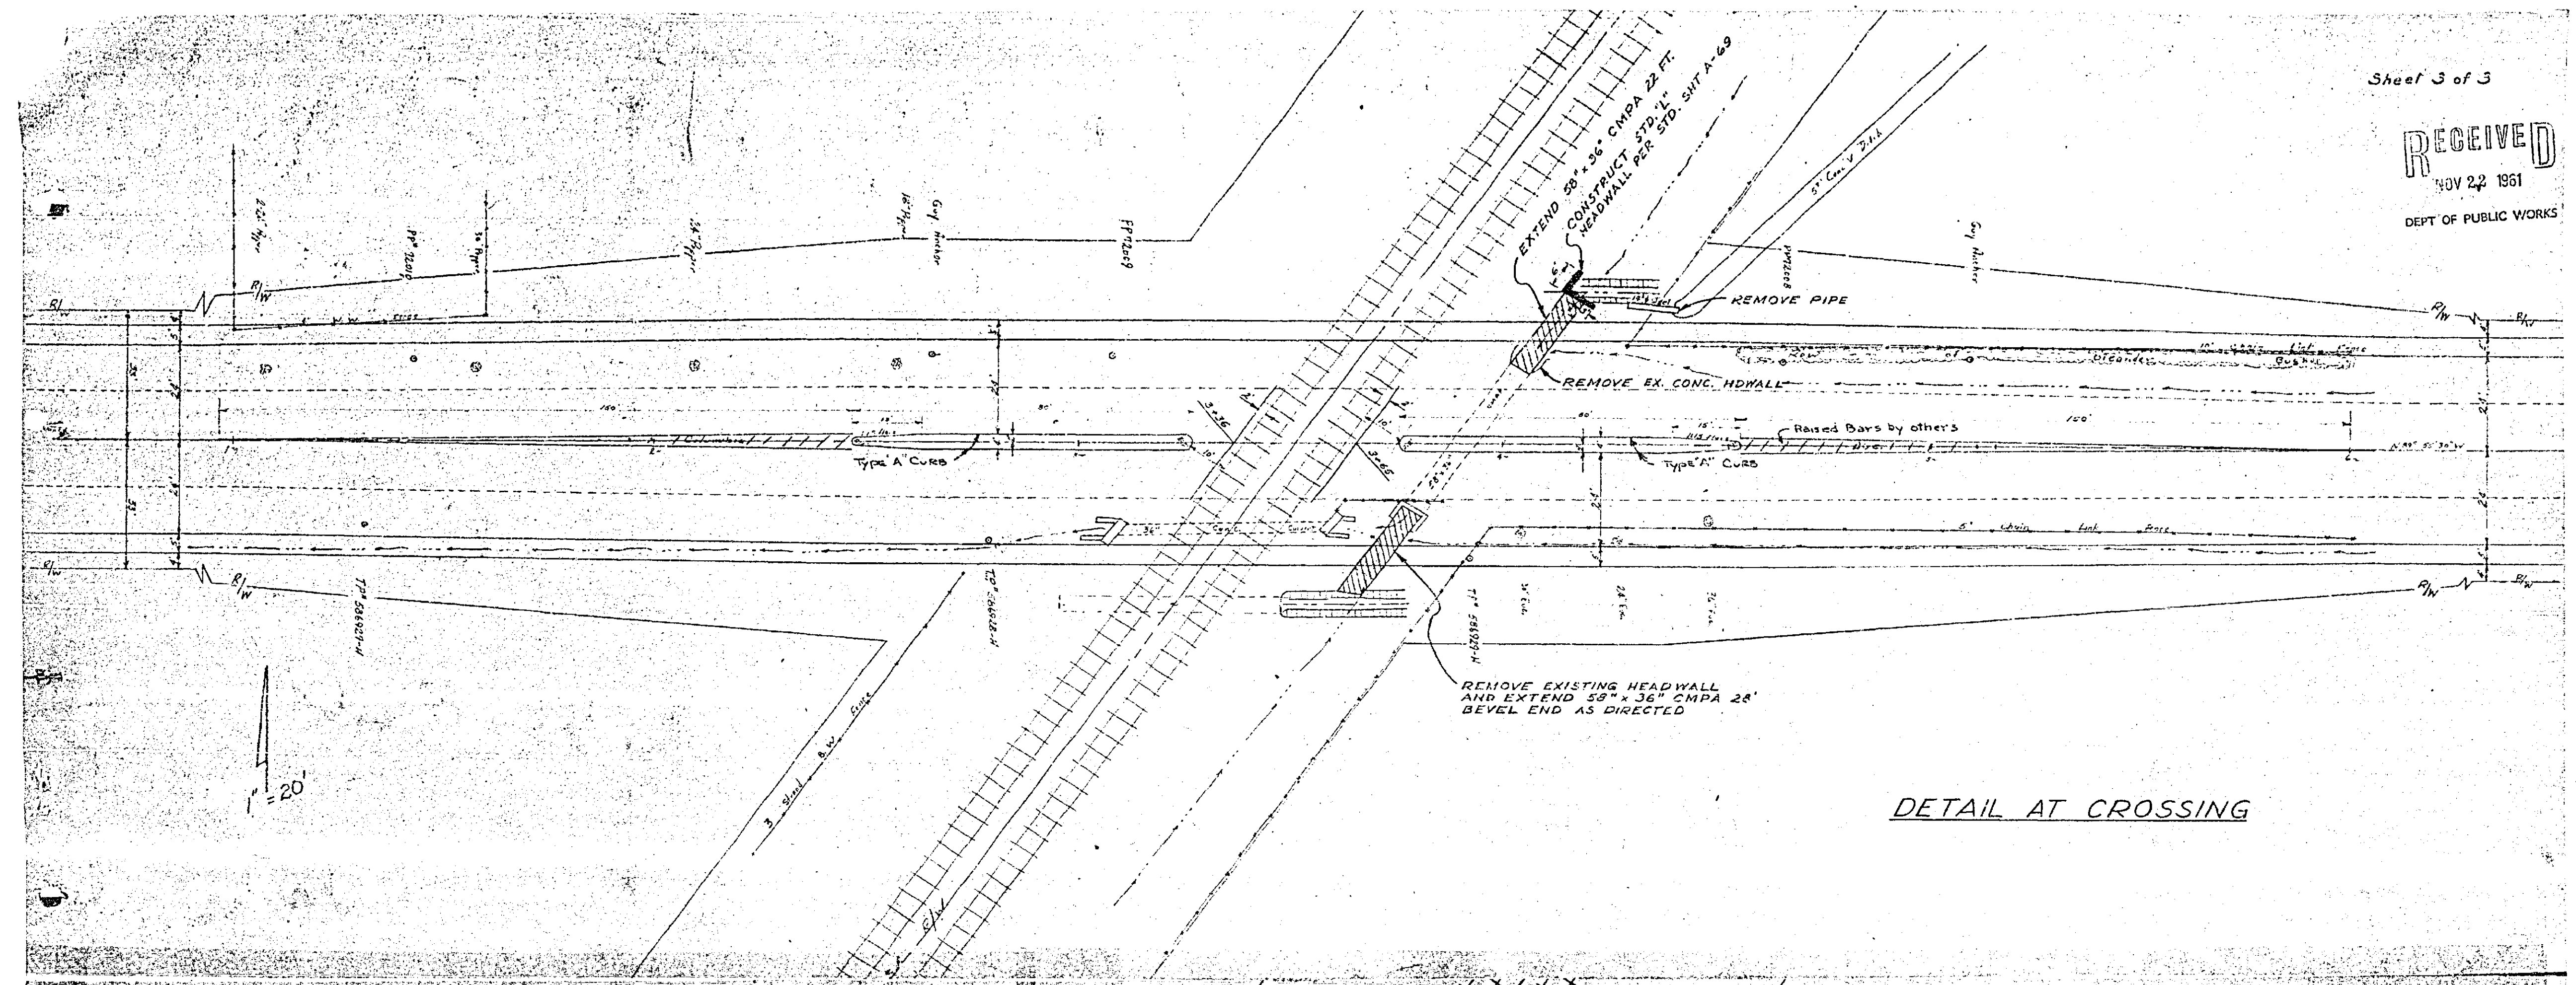

DETAIL AT CROSSING

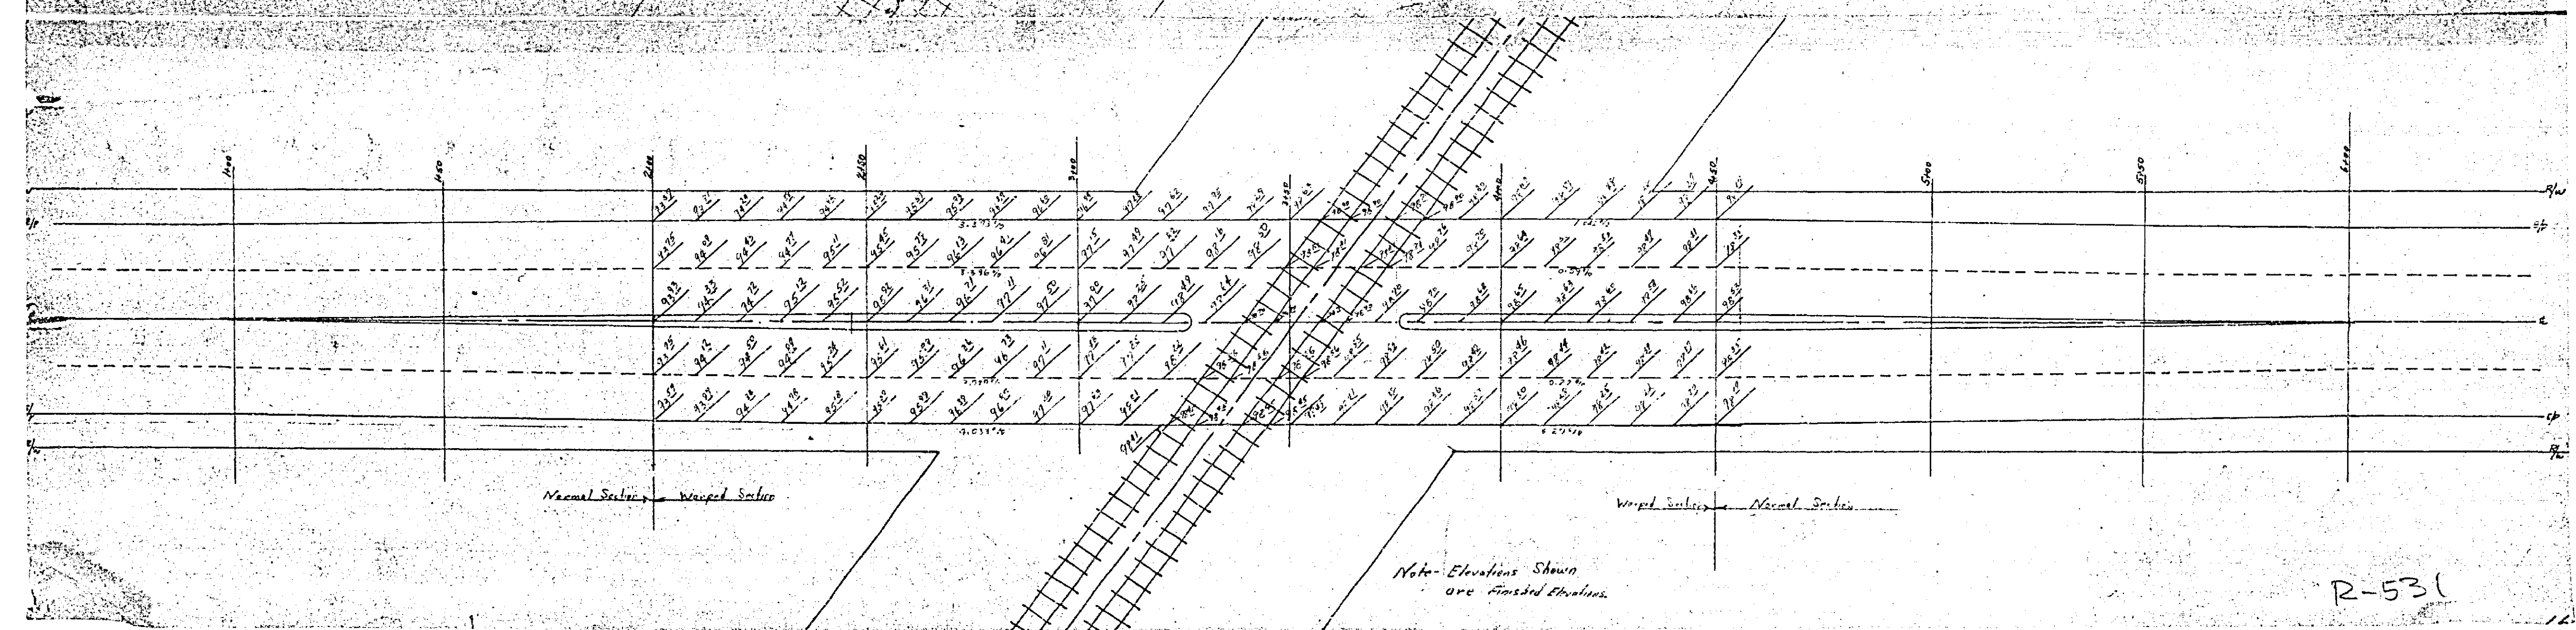


R-531

CROSS SECTIONS

Scale: 1 Inch = 5 feet

RECORDED
NOV 14 1901


DEPT. OF PUBLIC WORKS

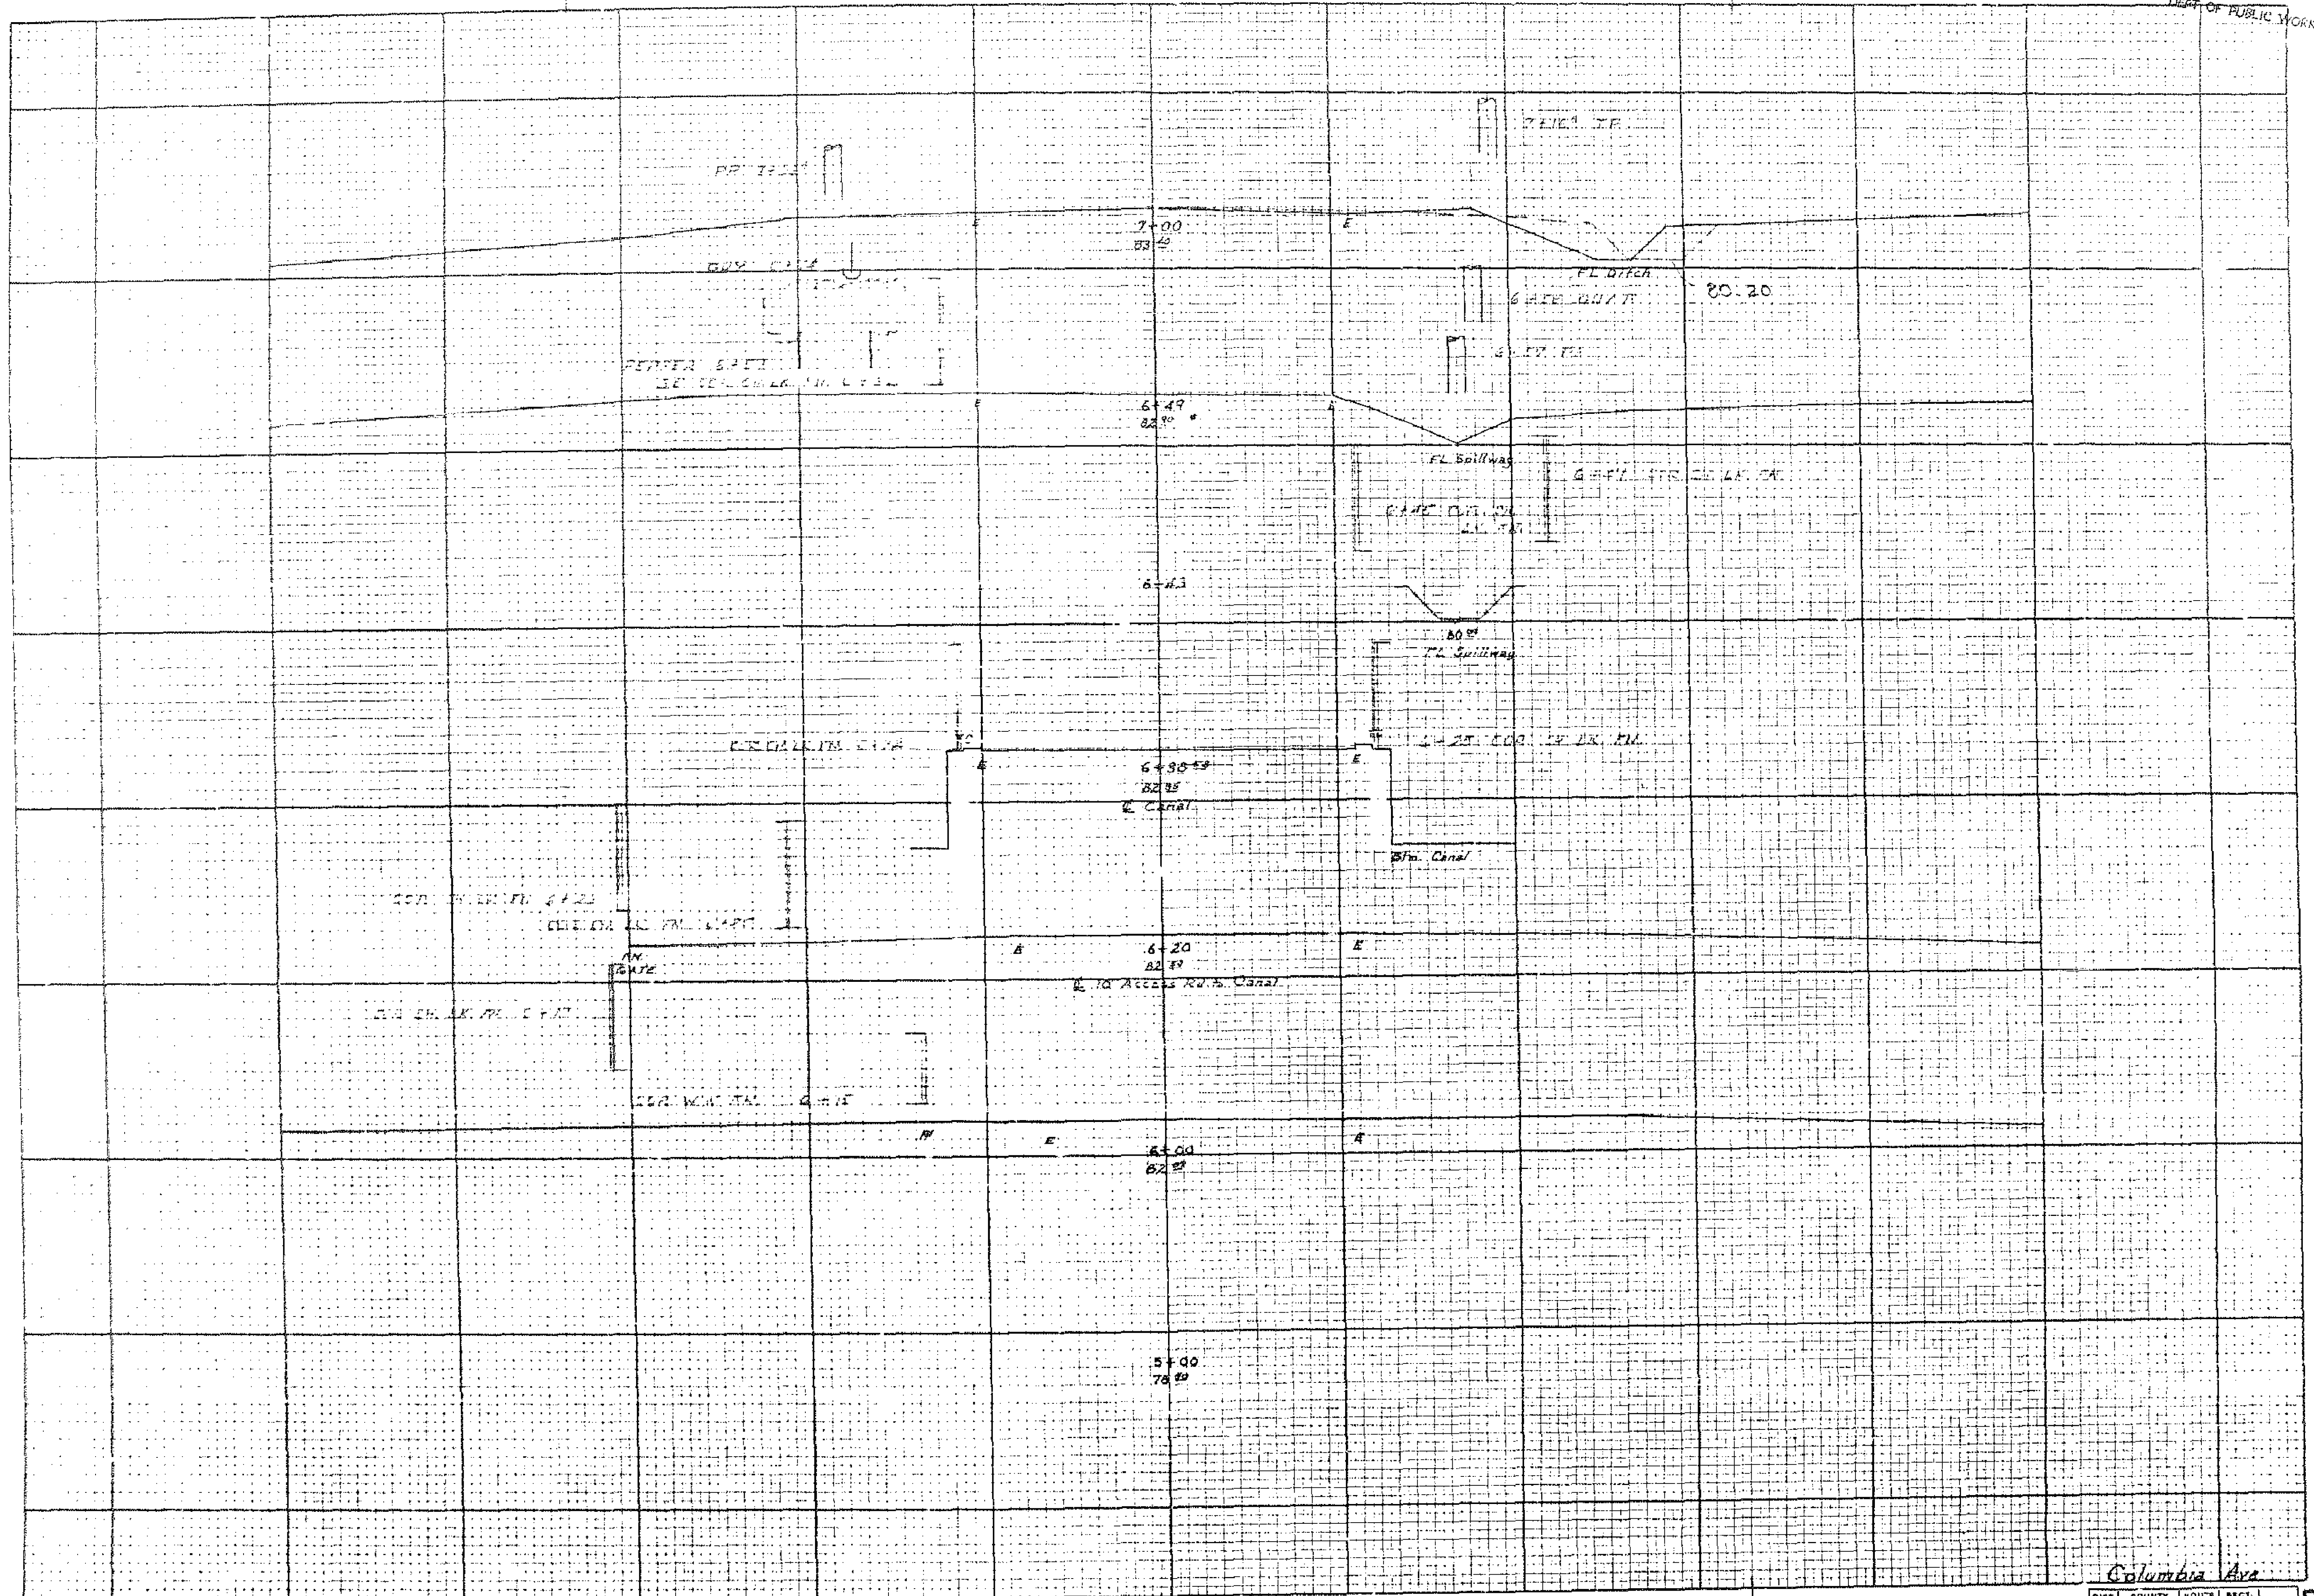

CROSS SECTIONS
Scale: 1 Inch = 5 feet

RECEIVED
NOV 14 1967
DEPT. OF PUBLIC WORKS

DRAWN BY: _____ DATE: _____
 CHECKED BY: _____ DATE: _____
 FIELD BOOK NO. 022
 PROJECT NO. _____ DATE: _____
 SHEET NO. _____ DATE: _____
 SHEET TOTAL _____ DATE: _____

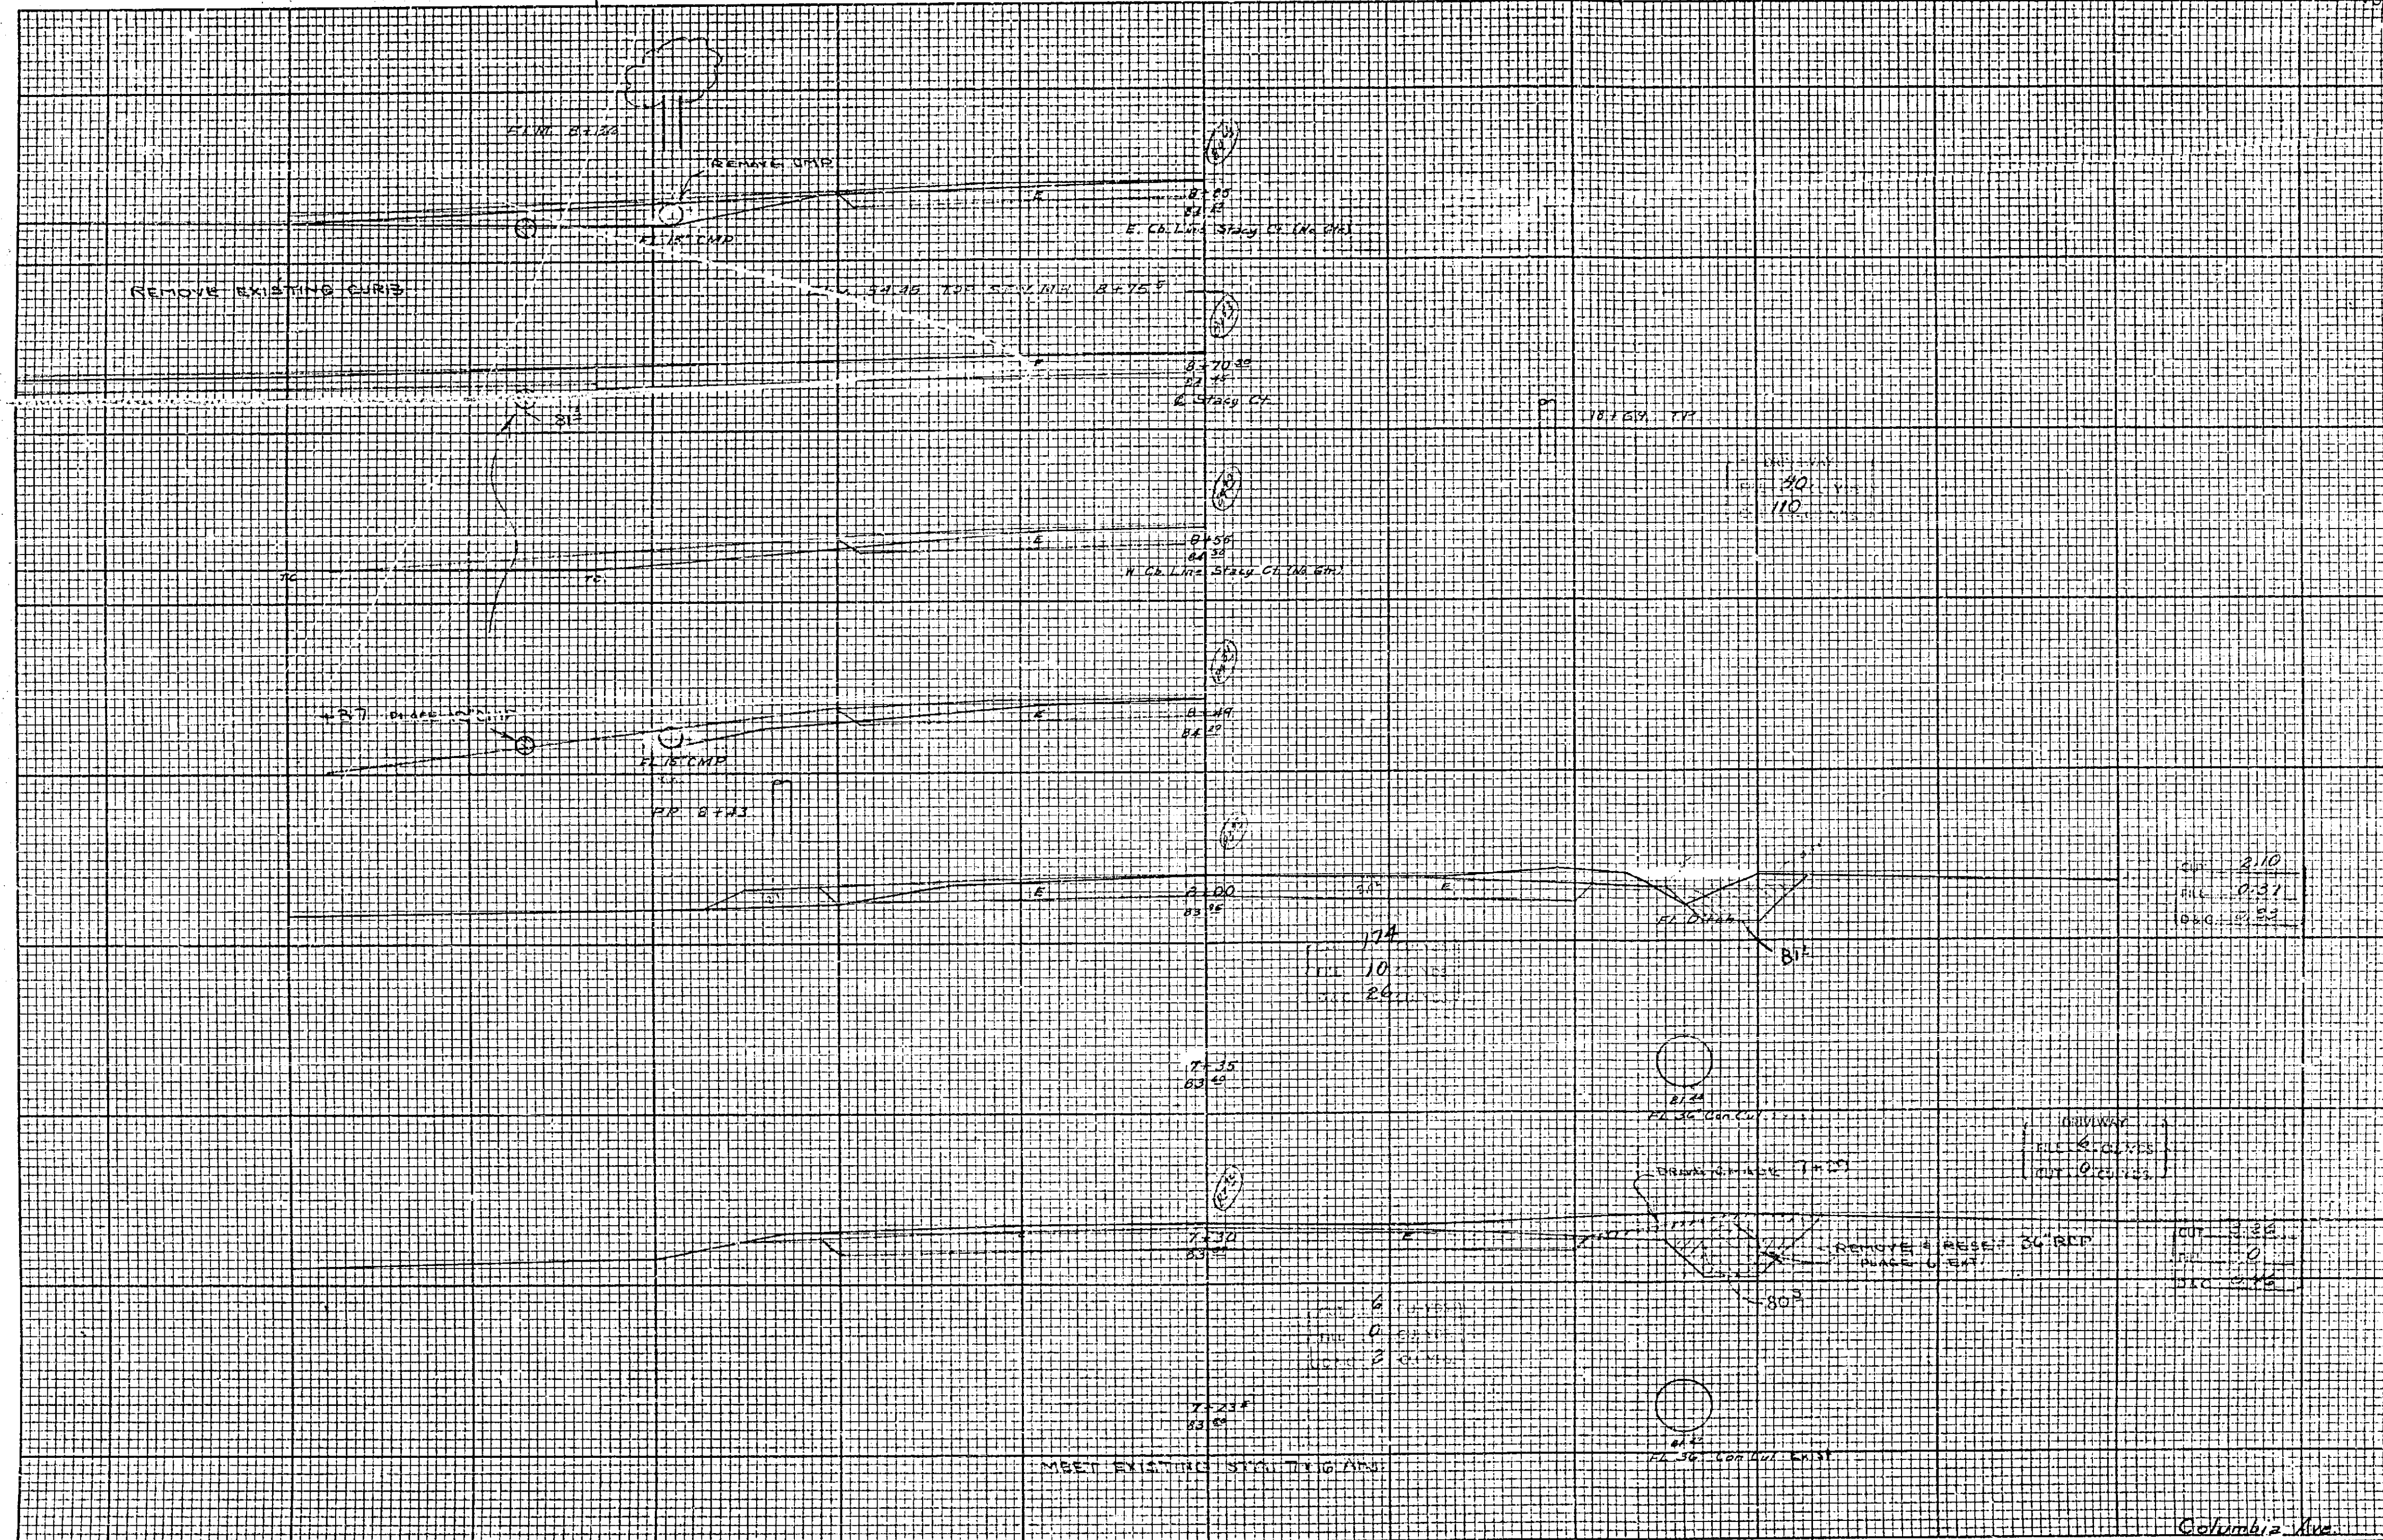


Columbia Ave
 DIST. COUNTY ROUTE SECT. 2 R-531

CROSS SECTIONS
Scale: 1 Inch = 5 feet

RECEIVED
NOV 14 1961
DEPT OF PUBLIC WORKS

TEMPLET
DRAWN BY: _____ DATE: _____
CHECKED BY: _____ DATE: _____
FIELD BOOK NO. 822

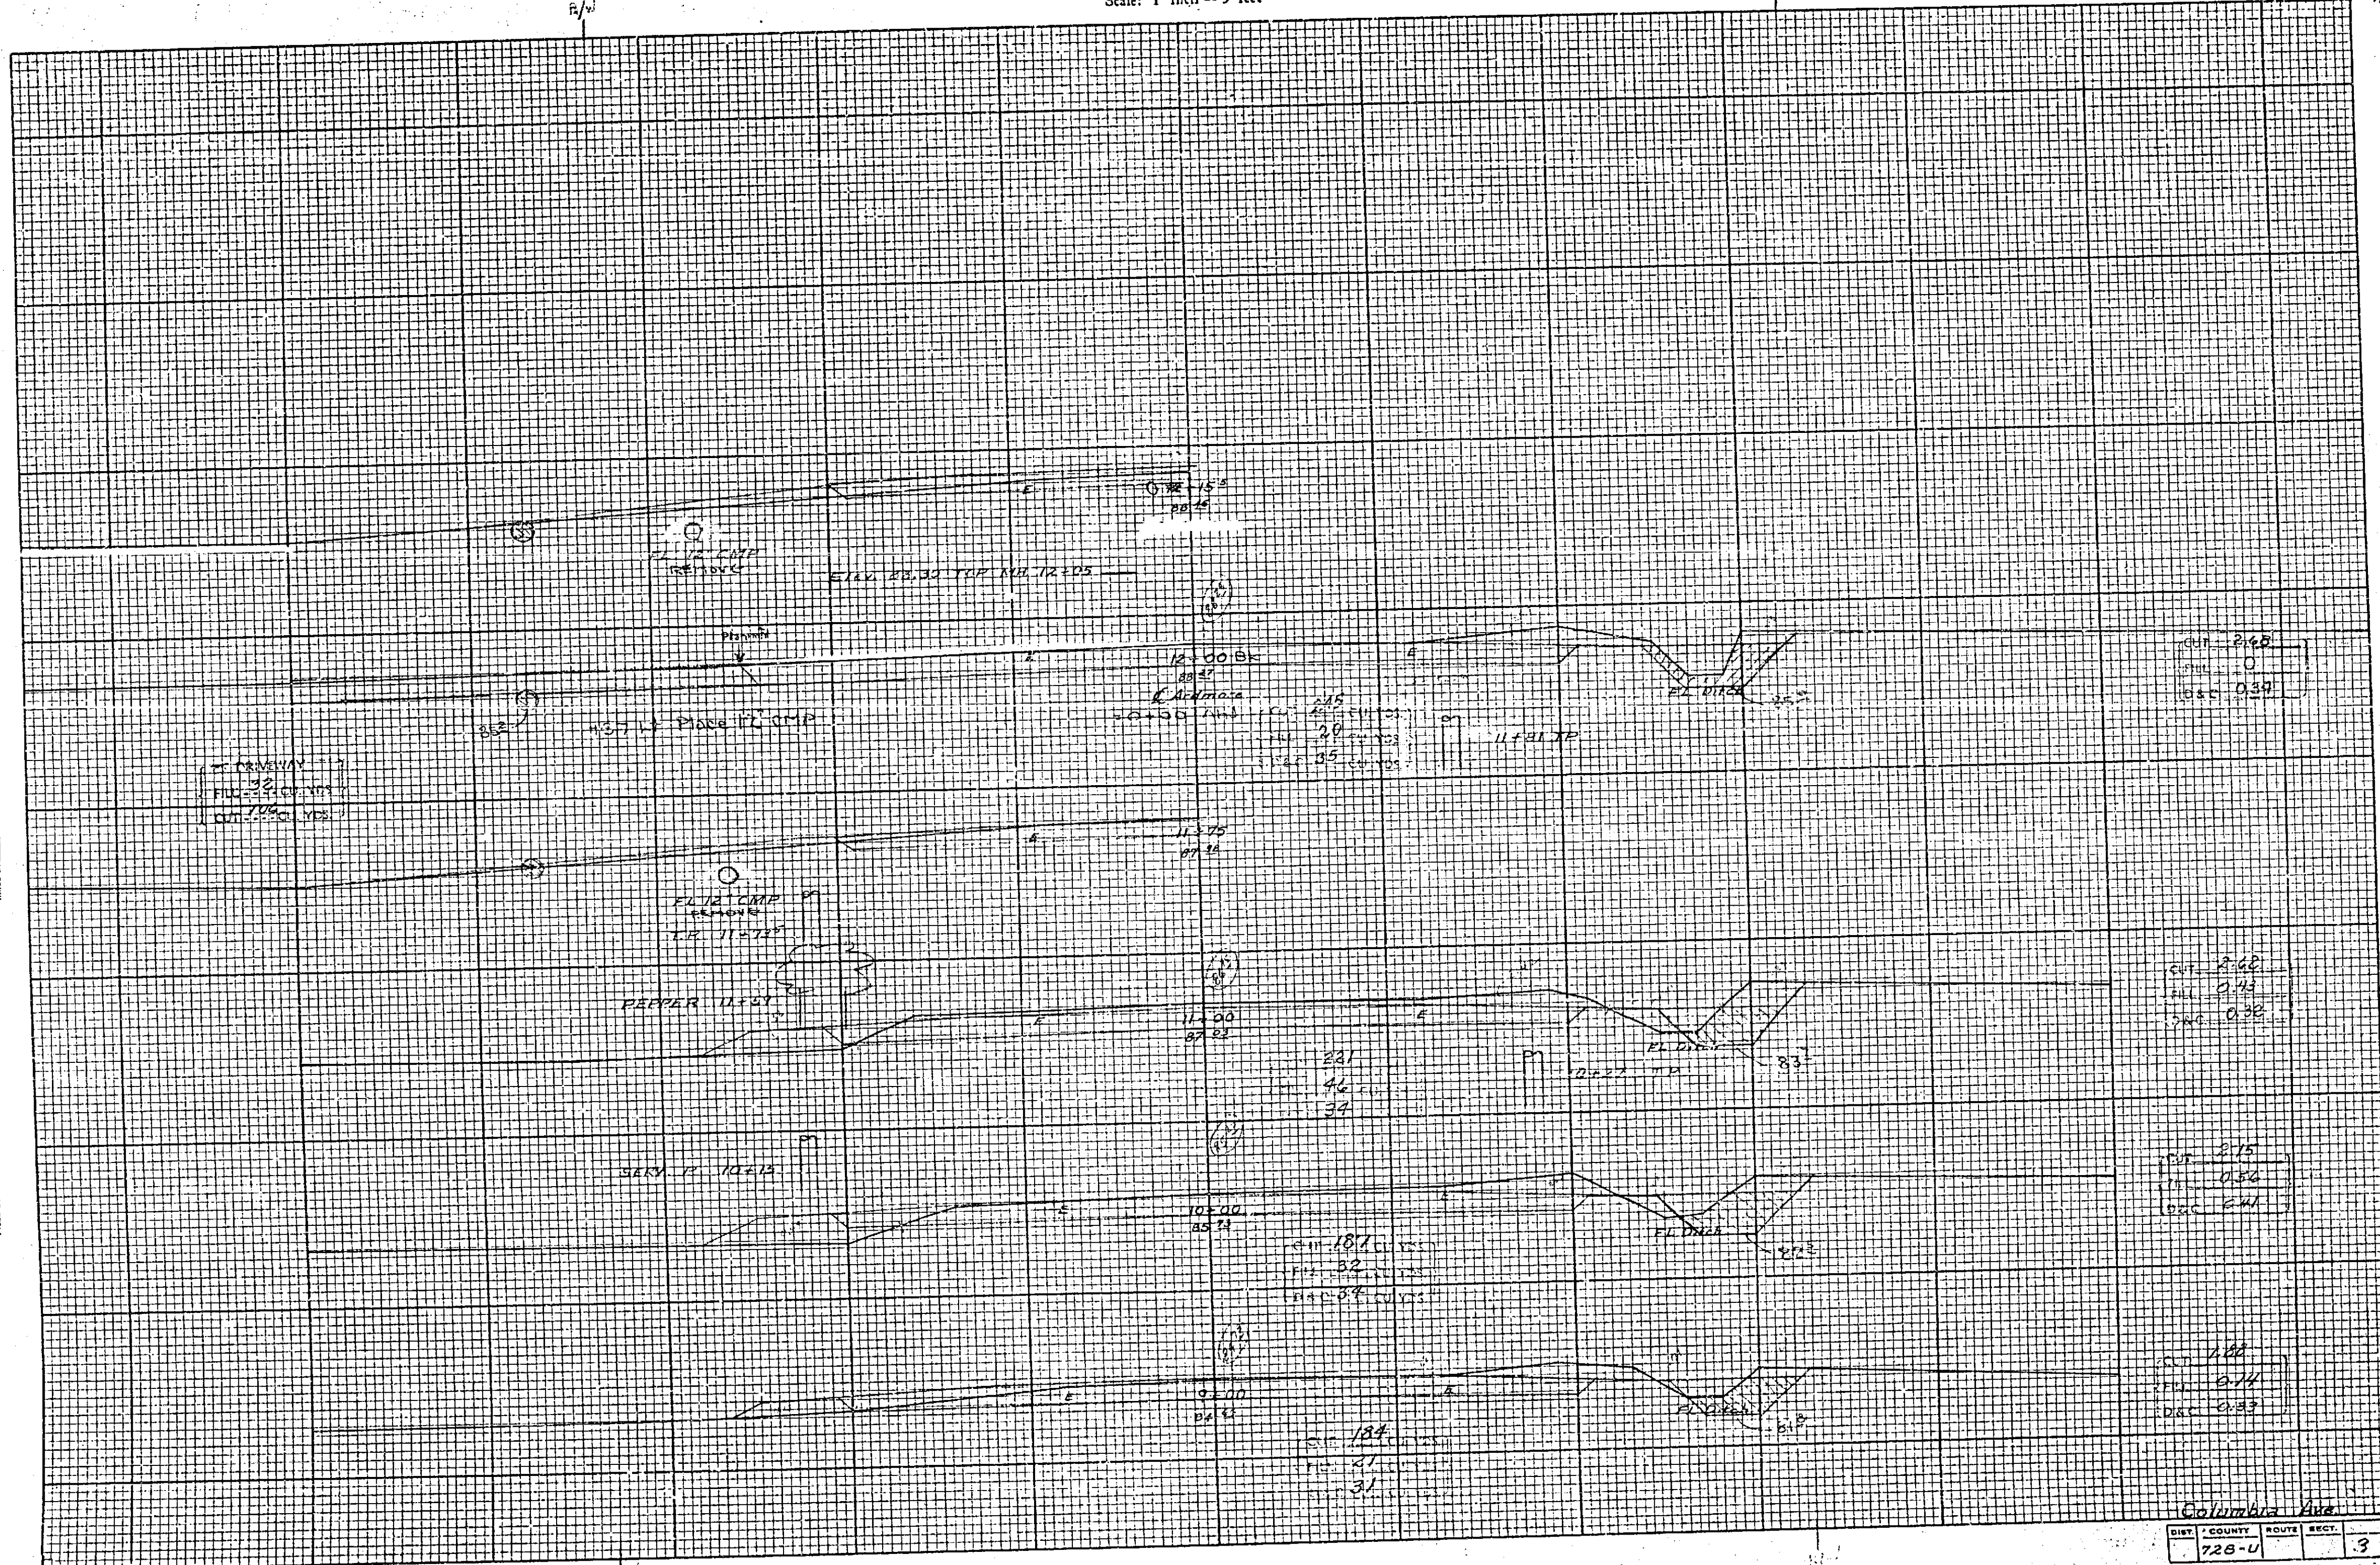


COLUMBIA AVE.
DIST. COUNTY ROUTE SEC. 3 R-551

CROSS SECTIONS
Scale: 1 Inch = 5 feet

RECEIVED
NOV 14 1961
DEPT OF PUBLIC WORKS

PROJECT NO. _____ DATE _____
 CHECKED BY _____ DATE _____
 PLANNED BY _____ DATE _____
 DRAWN BY _____ DATE _____
 FIELD BOOK NO. 622

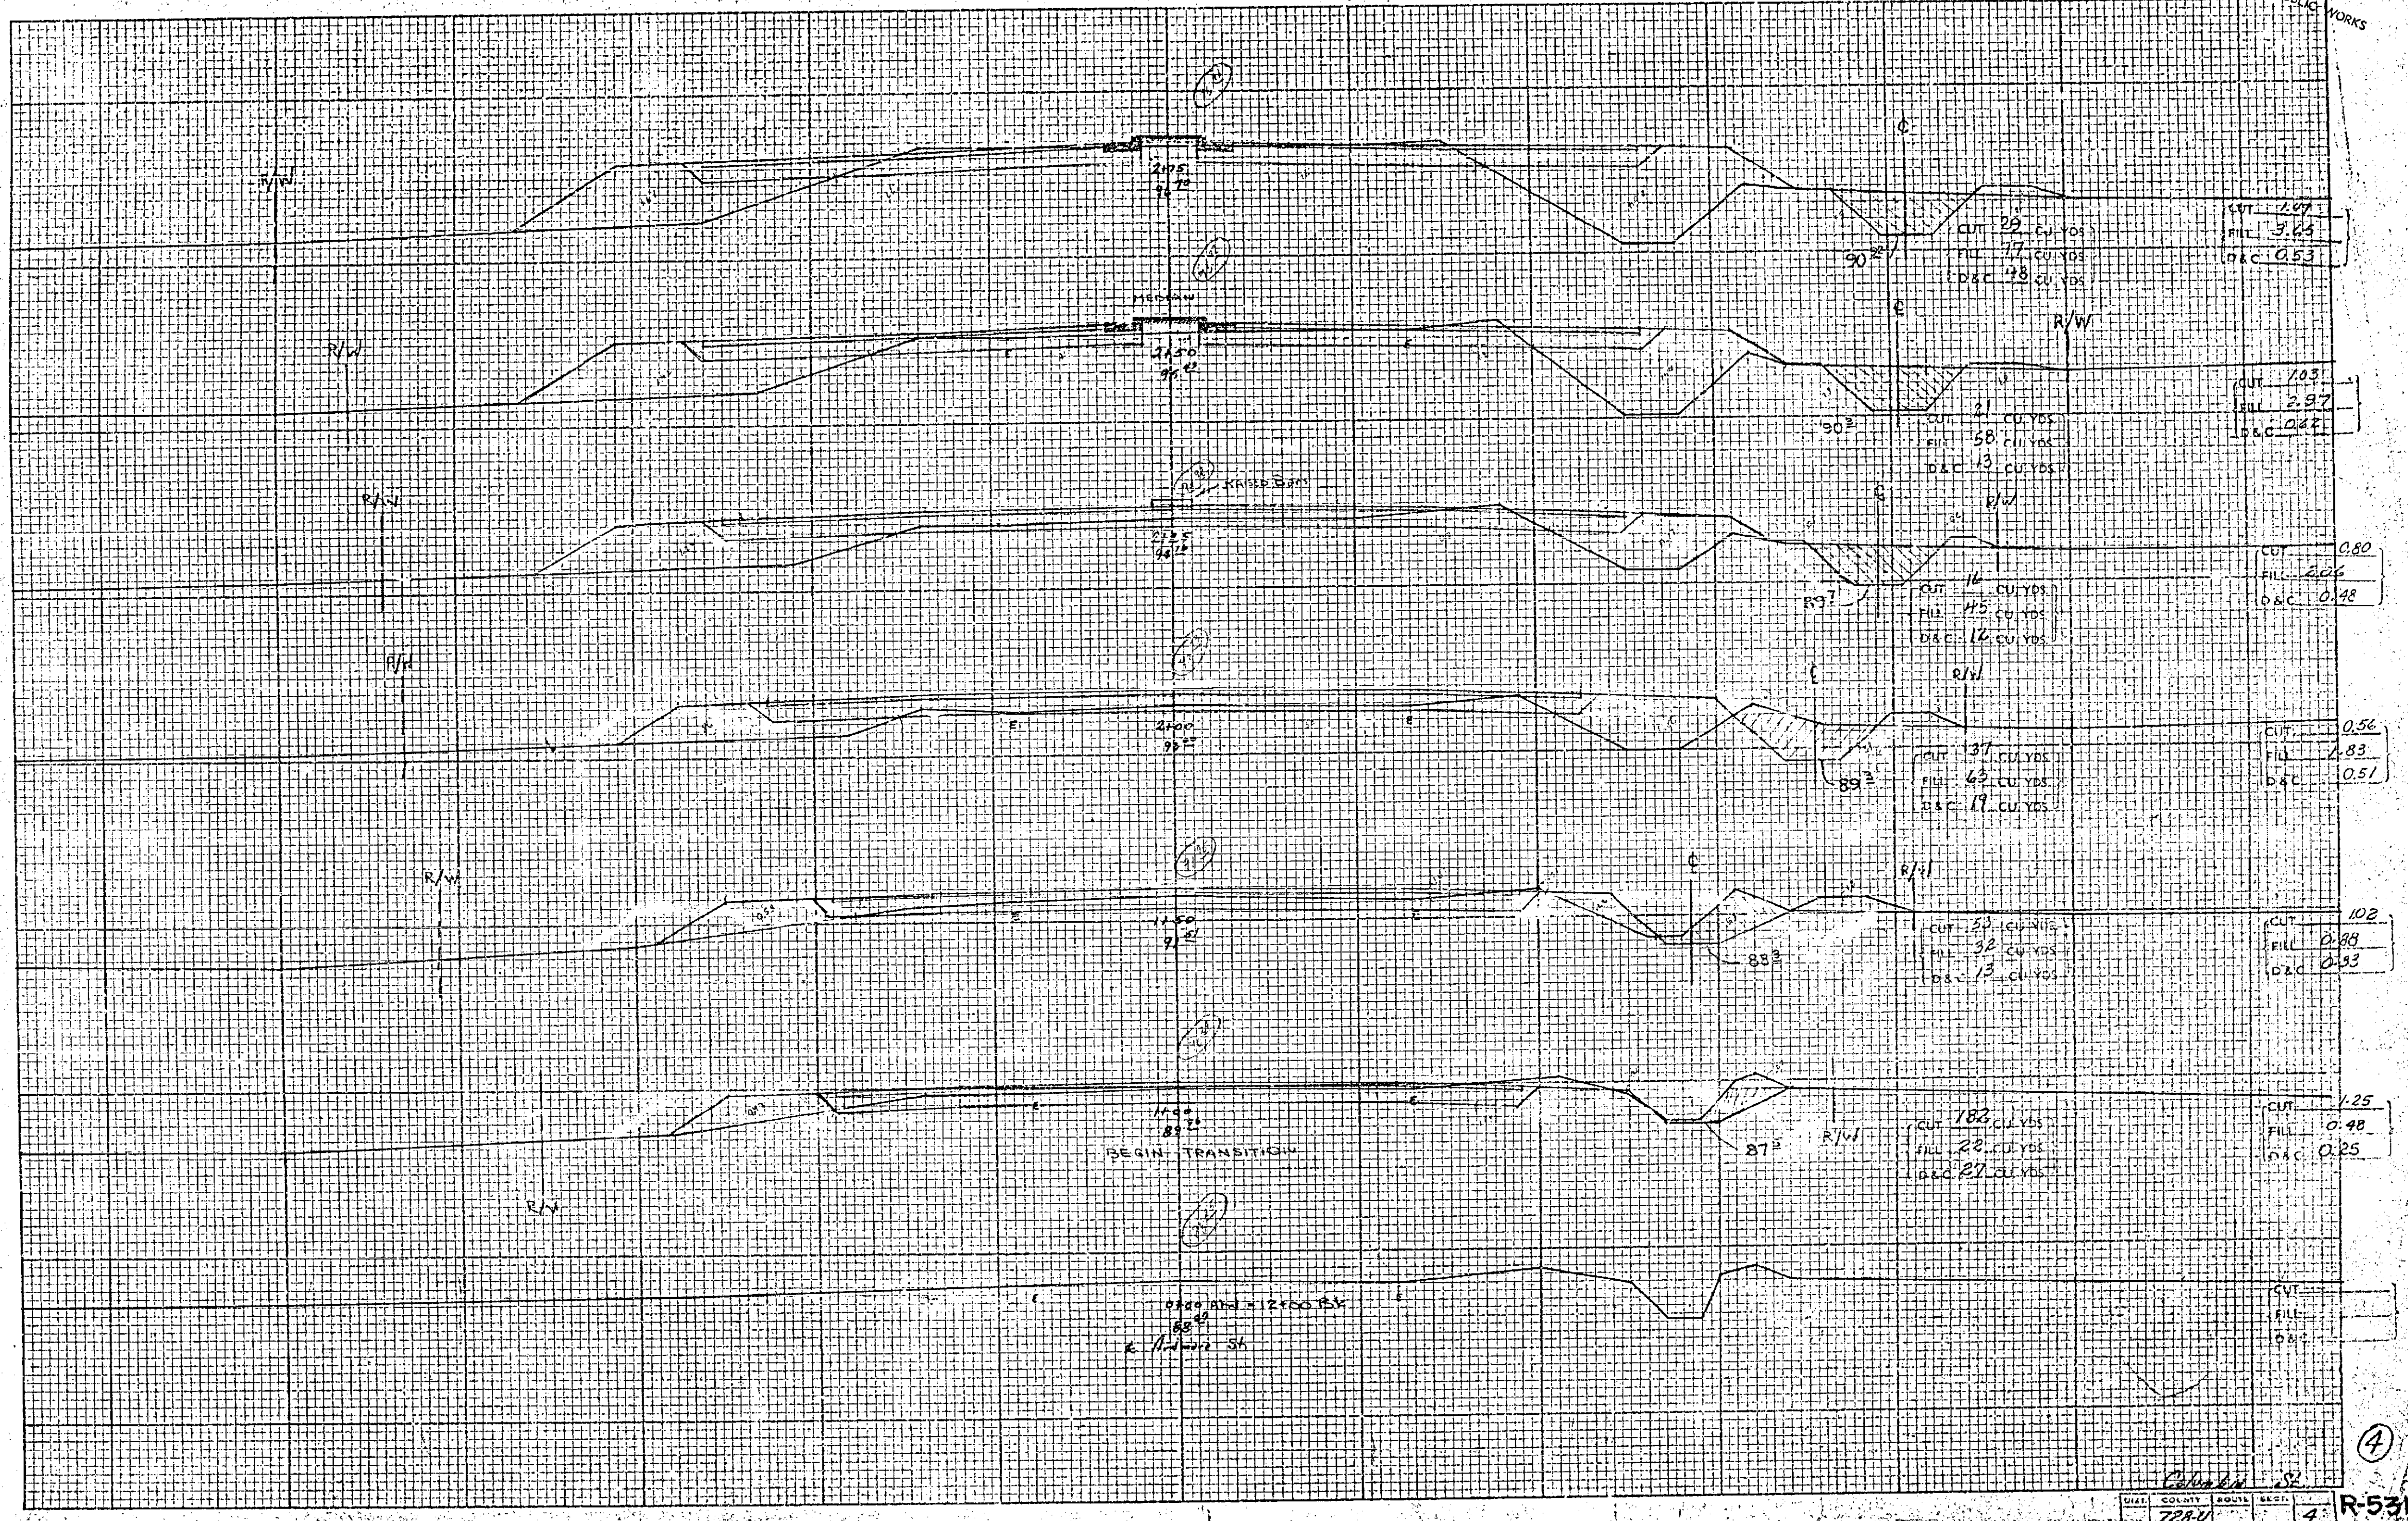

7884 4 R-53


RECEIVED
 NOV 14 1961
 DEPT OF PUBLIC WORKS

CROSS SECTIONS
 Scale: 1 Inch = 5 feet

PROJECT NO. _____ DATE _____
 DRAWN BY _____ DATE _____
 CHECKED BY _____ DATE _____
 DESIGNED BY _____ DATE _____
 TITLE _____

GROUND
 PLANNED BY _____ DATE _____
 CHECKED BY _____ DATE _____
 DESIGNED BY _____ DATE _____

822

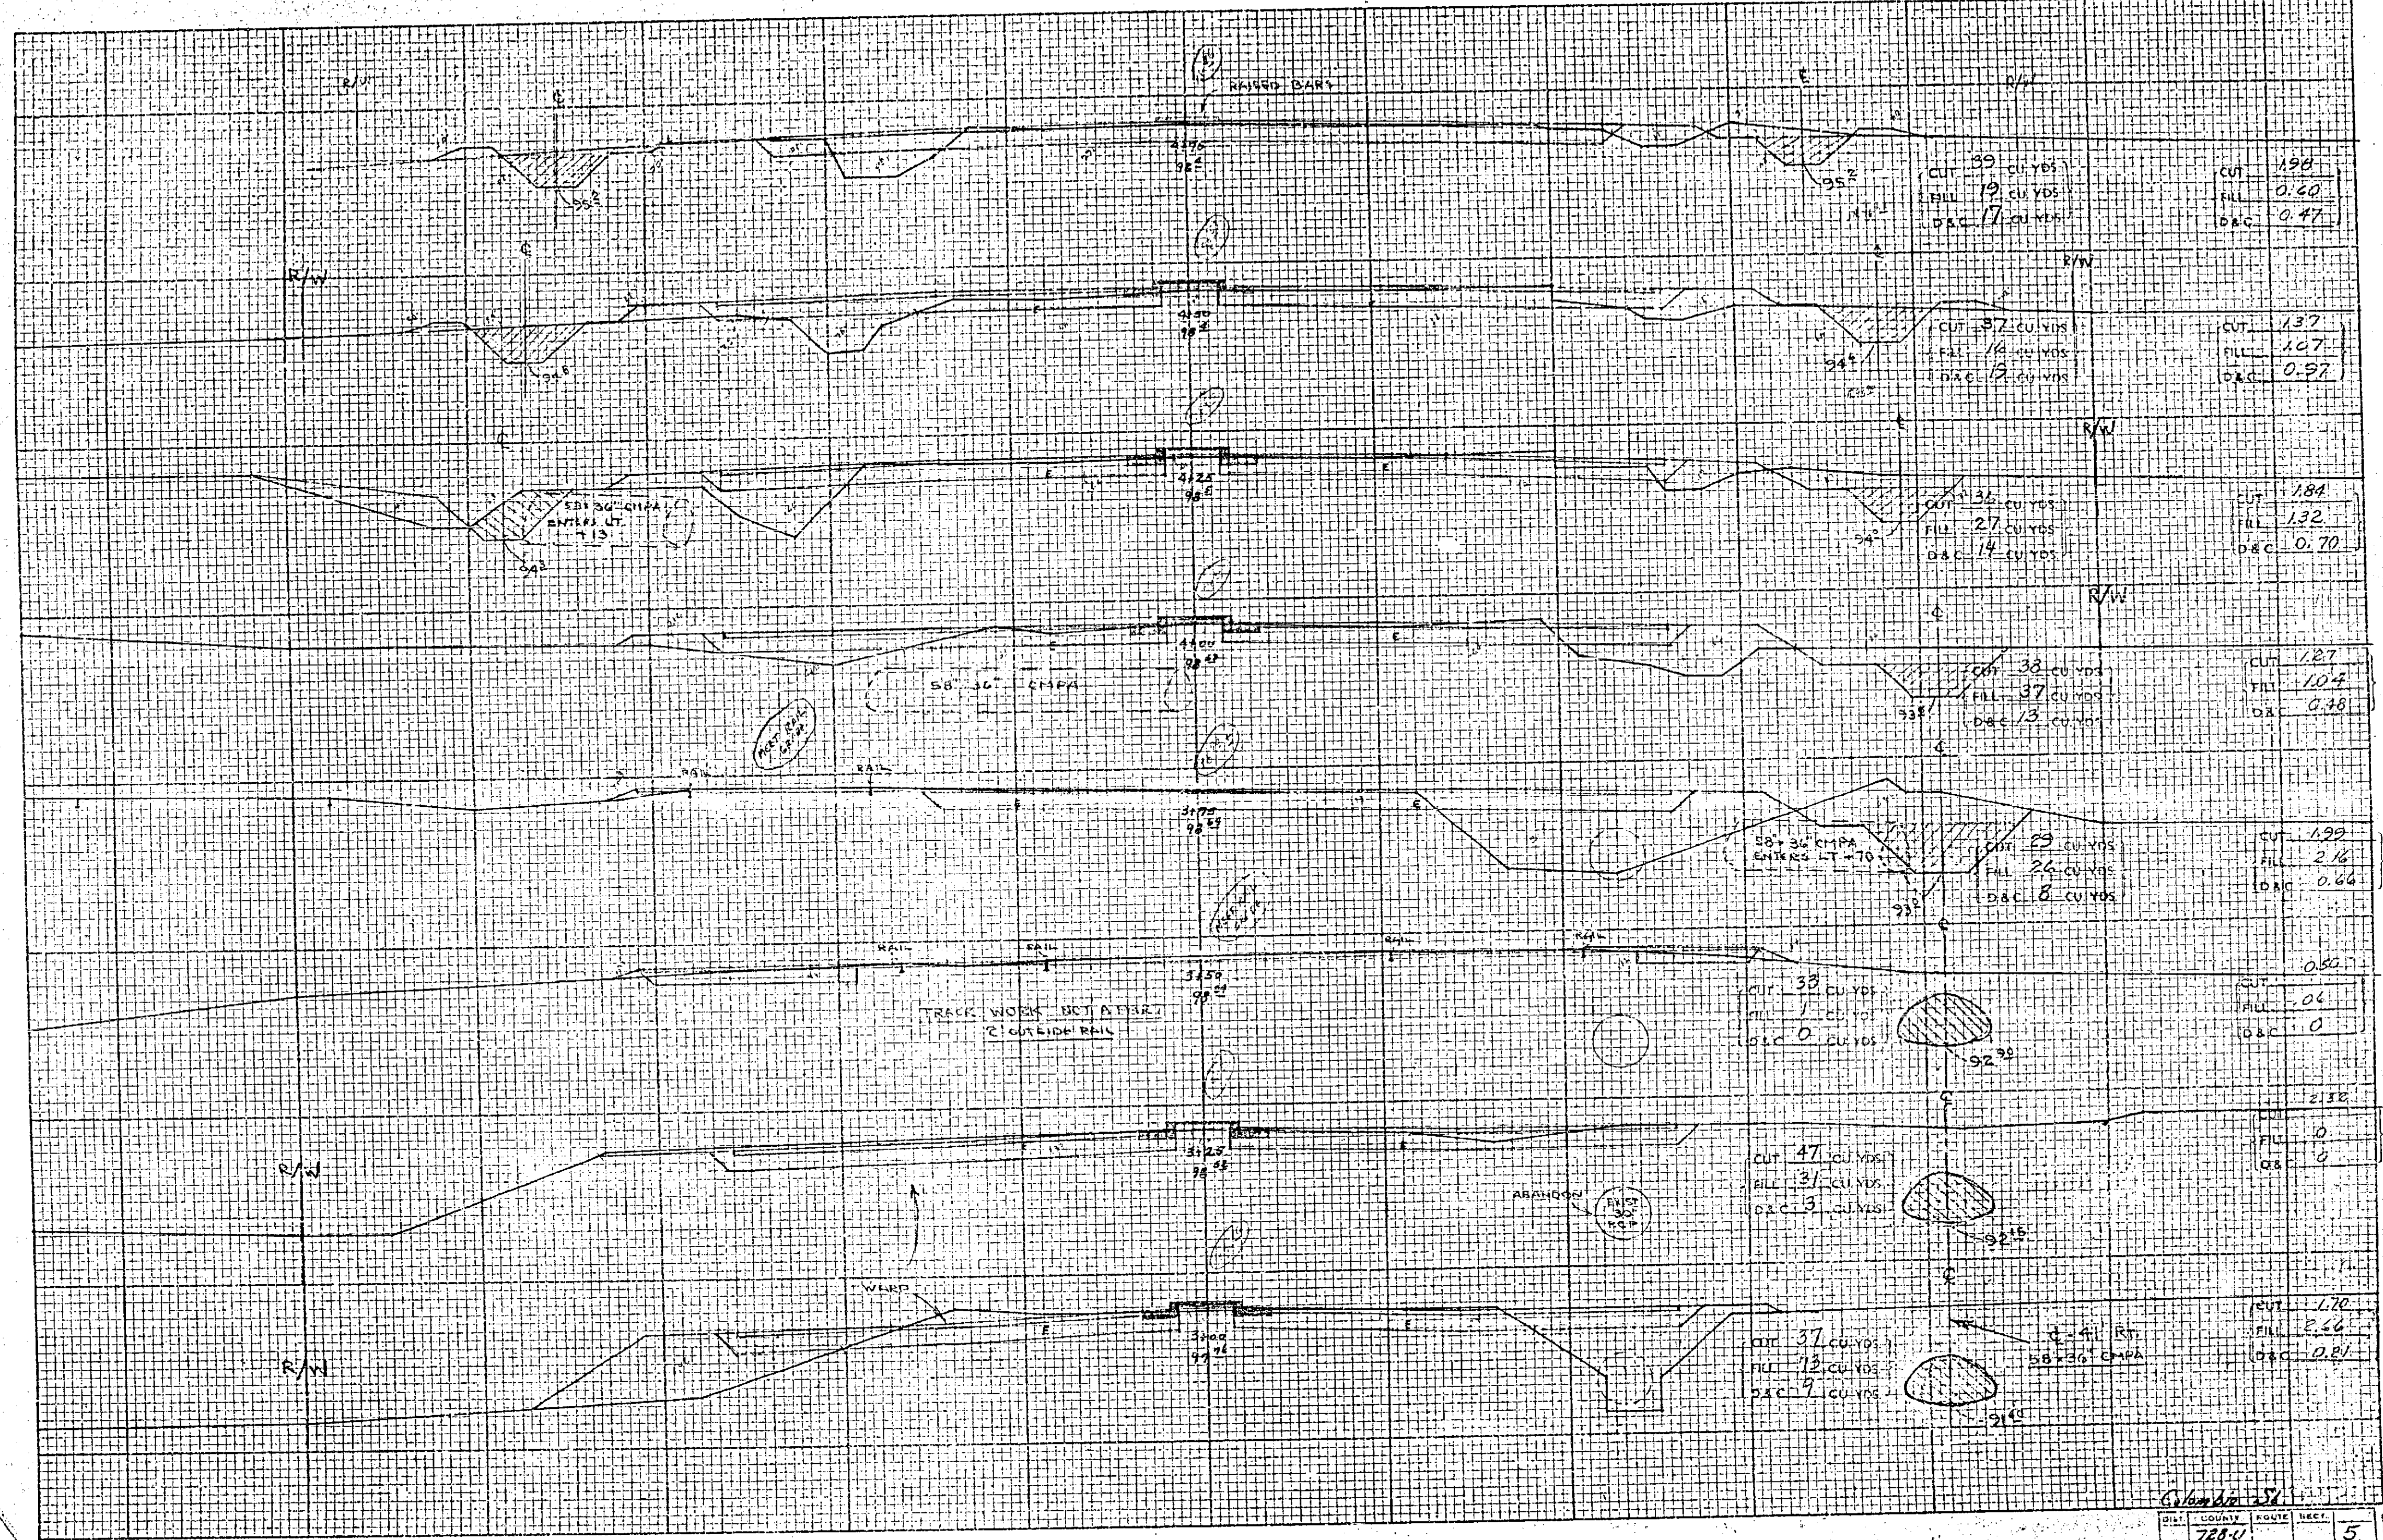


COLUMBIA 38
 DIST. COUNTY ROUTE SECT. 5 R-531
 788-4

CROSS SECTIONS
Scale: 1 Inch = 5 feet

RECEIVED
NOV 14 1961
DEPT. OF PUBLIC WORKS

SUMMARY EARTHWORK
 EXC. = 2148 CU. YD.
 FILL = 328
 D.C. = 465
 WASTE = $2148 + 465 - 828 \times 0.90 = 1605$ CU. YD.


DATE: _____
 DRAWN BY: _____
 CHECKED BY: _____
 APPROVED BY: _____
 TITLE: _____

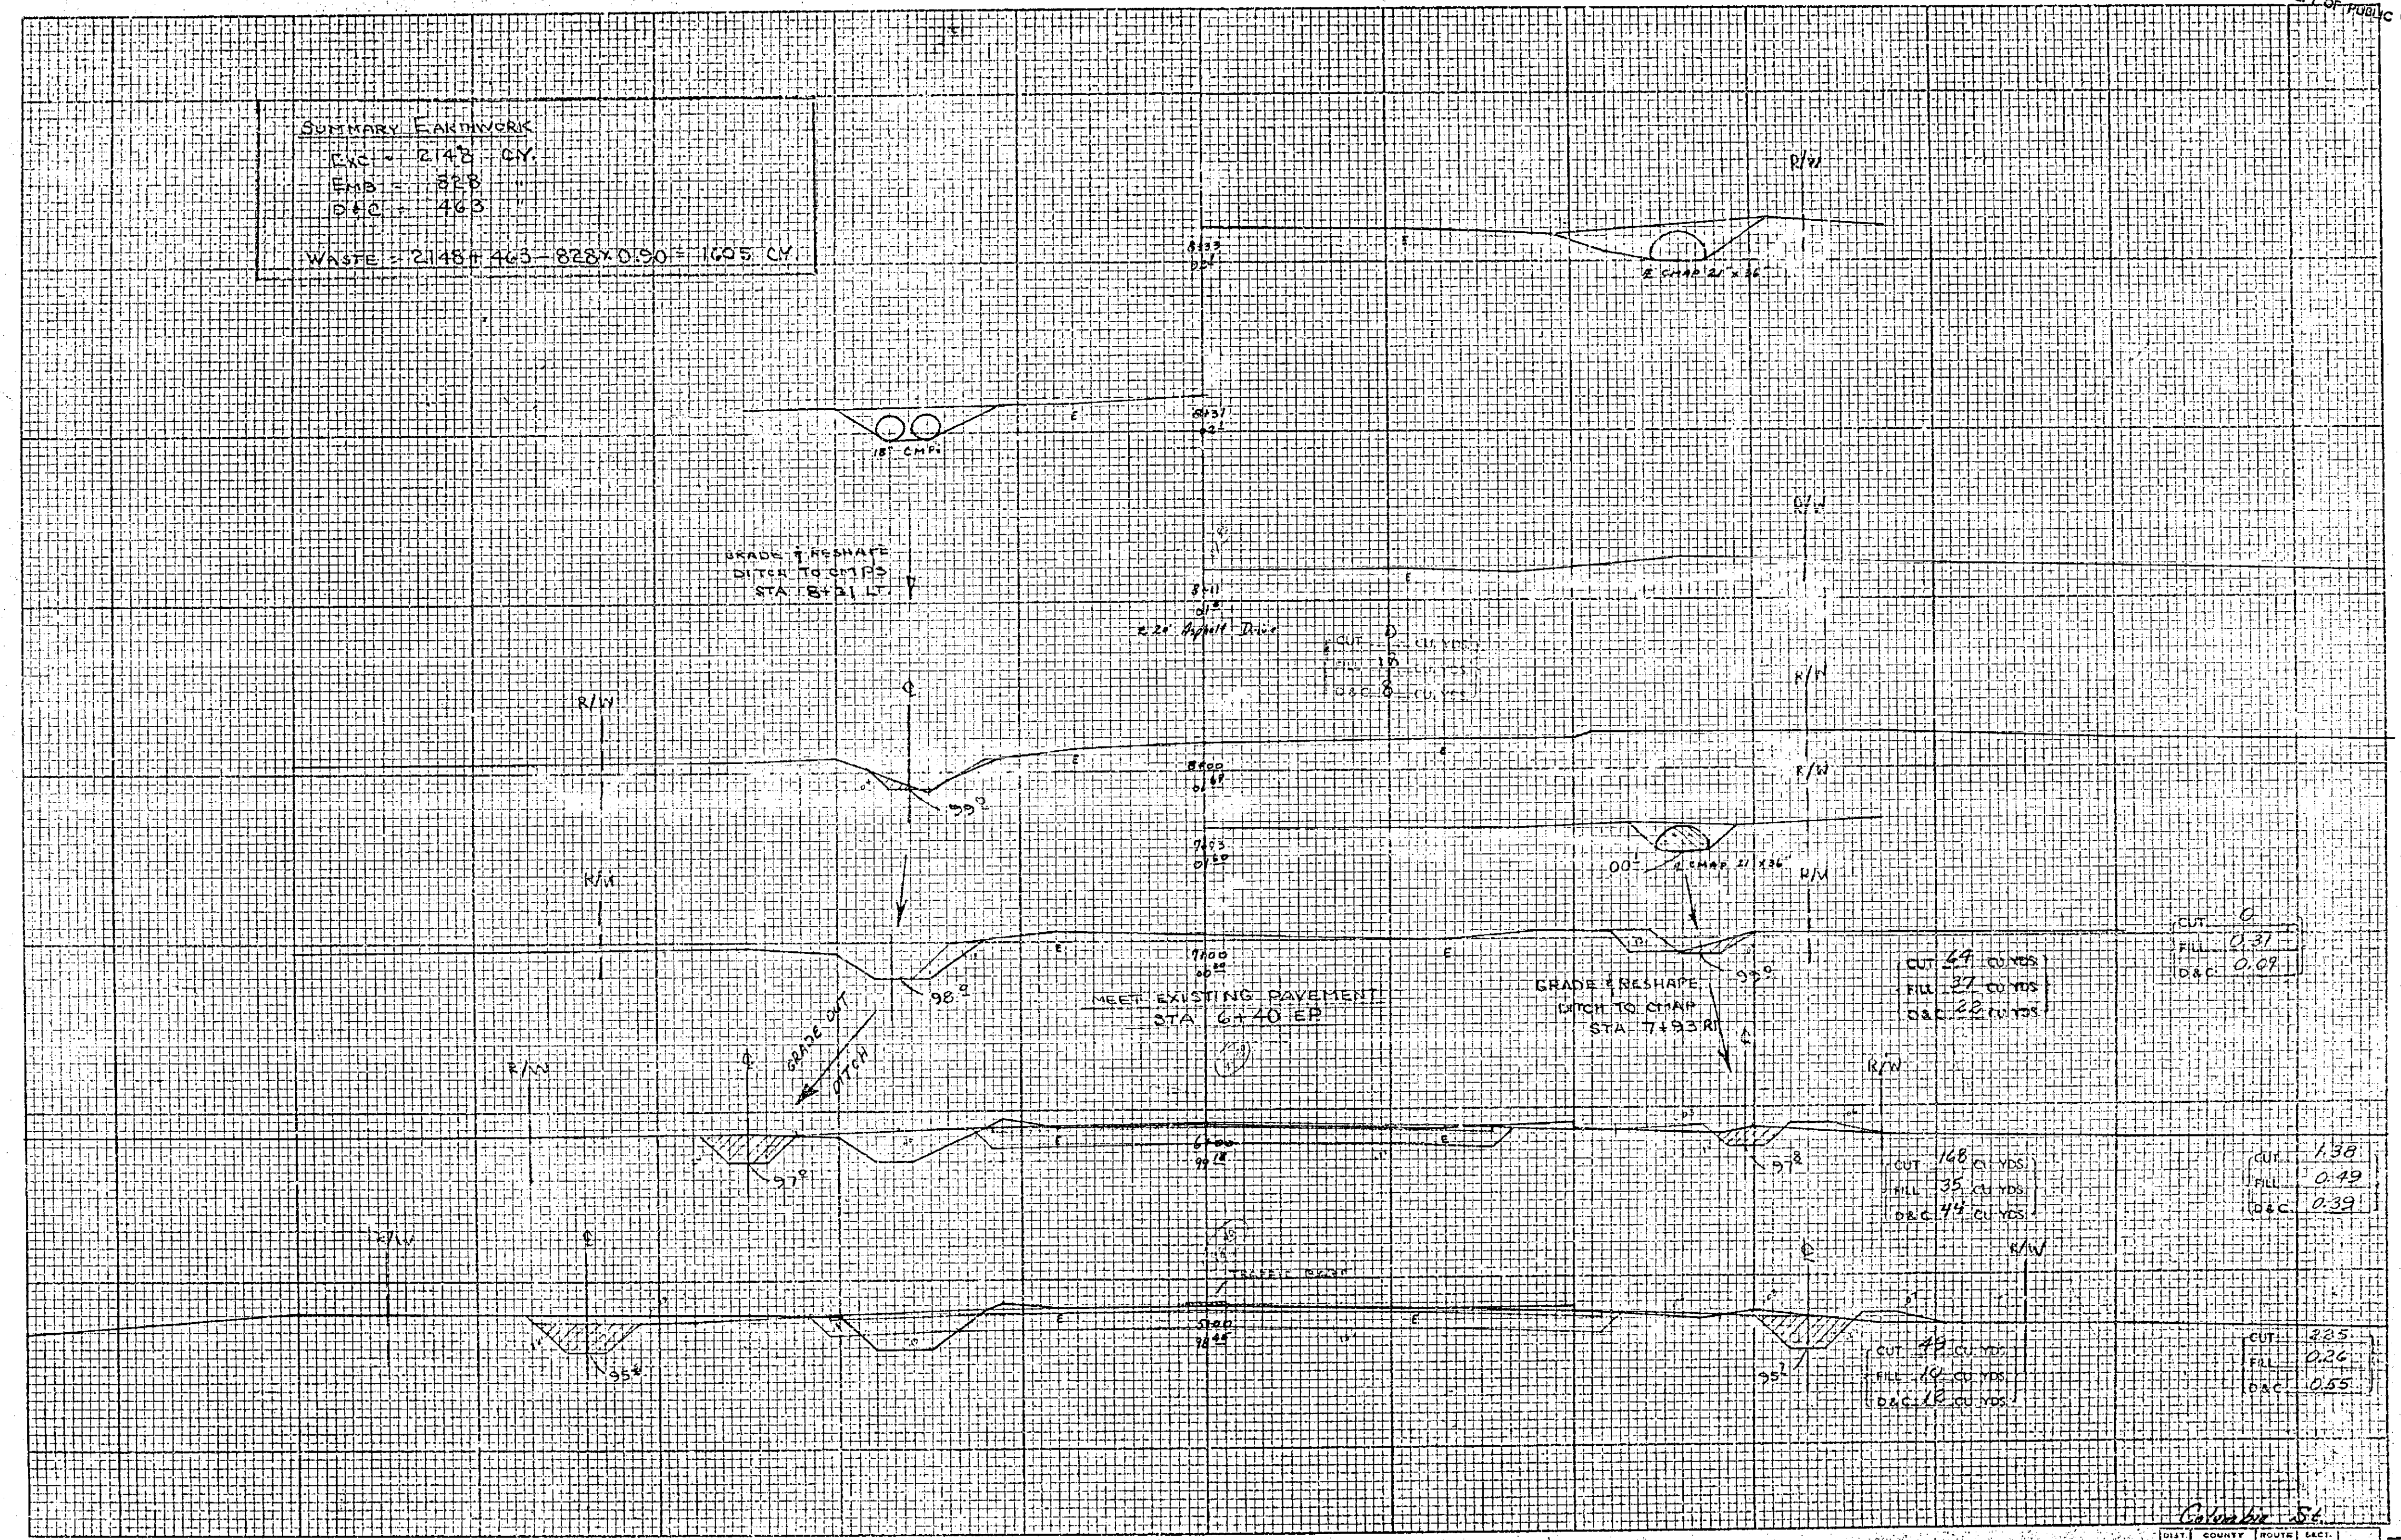

Calvin St.
 DIST. COUNTY ROUTE SECT.
 728-U 6 R-551

CROSS SECTIONS
Scale: 1 Inch = 5 feet

IN 2021
2022
DIST. OF PUBLIC WORKS

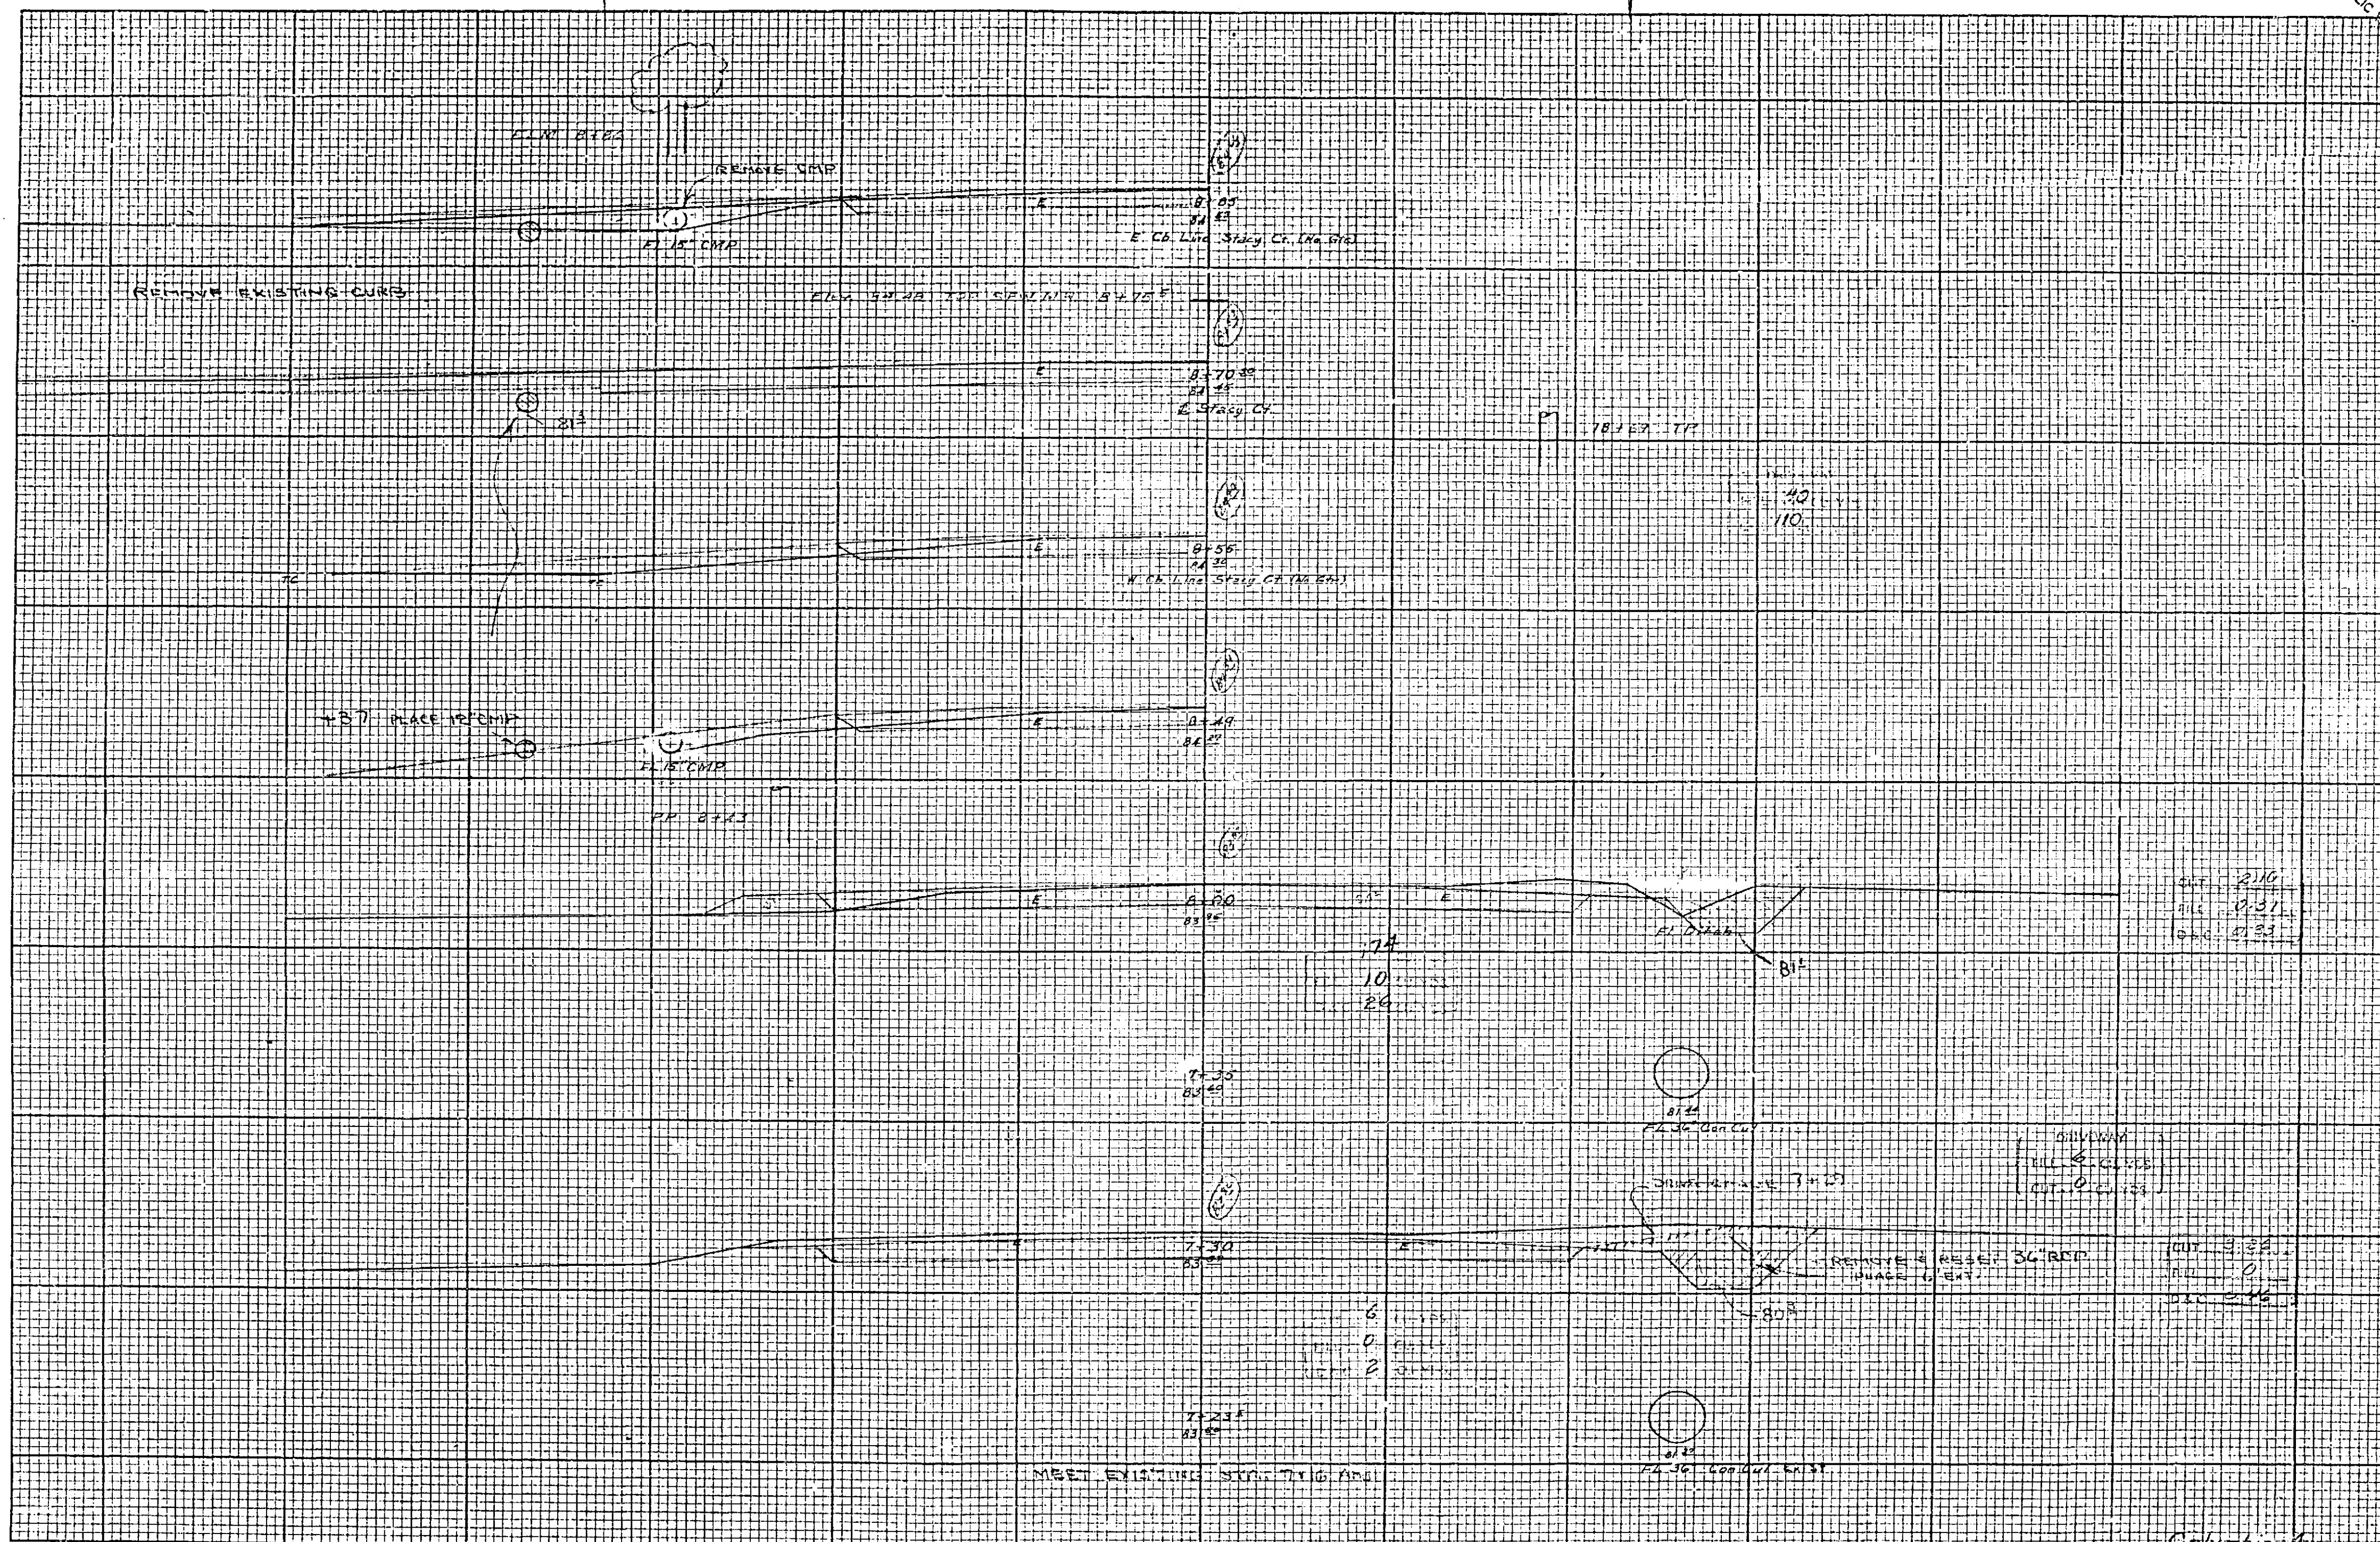


DESIGNED BY: _____ DATE: _____
 CHECKED BY: _____ DATE: _____
 DRAWN BY: _____ DATE: _____
 FIELD BOOK NO. 822
 SHEET NO. 2

Columbia Ave
 DIST. COUNTY ROUTE SECT.
 720-U 2
 R-531
 16

CROSS SECTIONS
Scale: 1 Inch = 5 feet

TEMPLET
 PLOTTED BY: _____ DATE: _____
 CHECKED BY: _____ DATE: _____
 DESIGNED BY: _____ DATE: _____
 DRAWN BY: _____ DATE: _____
 GROUND
 PLOTTED BY: _____ DATE: _____
 CHECKED BY: _____ DATE: _____
 DESIGNED BY: _____ DATE: _____
 DRAWN BY: _____ DATE: _____
 FIG. SHEET NO. 022

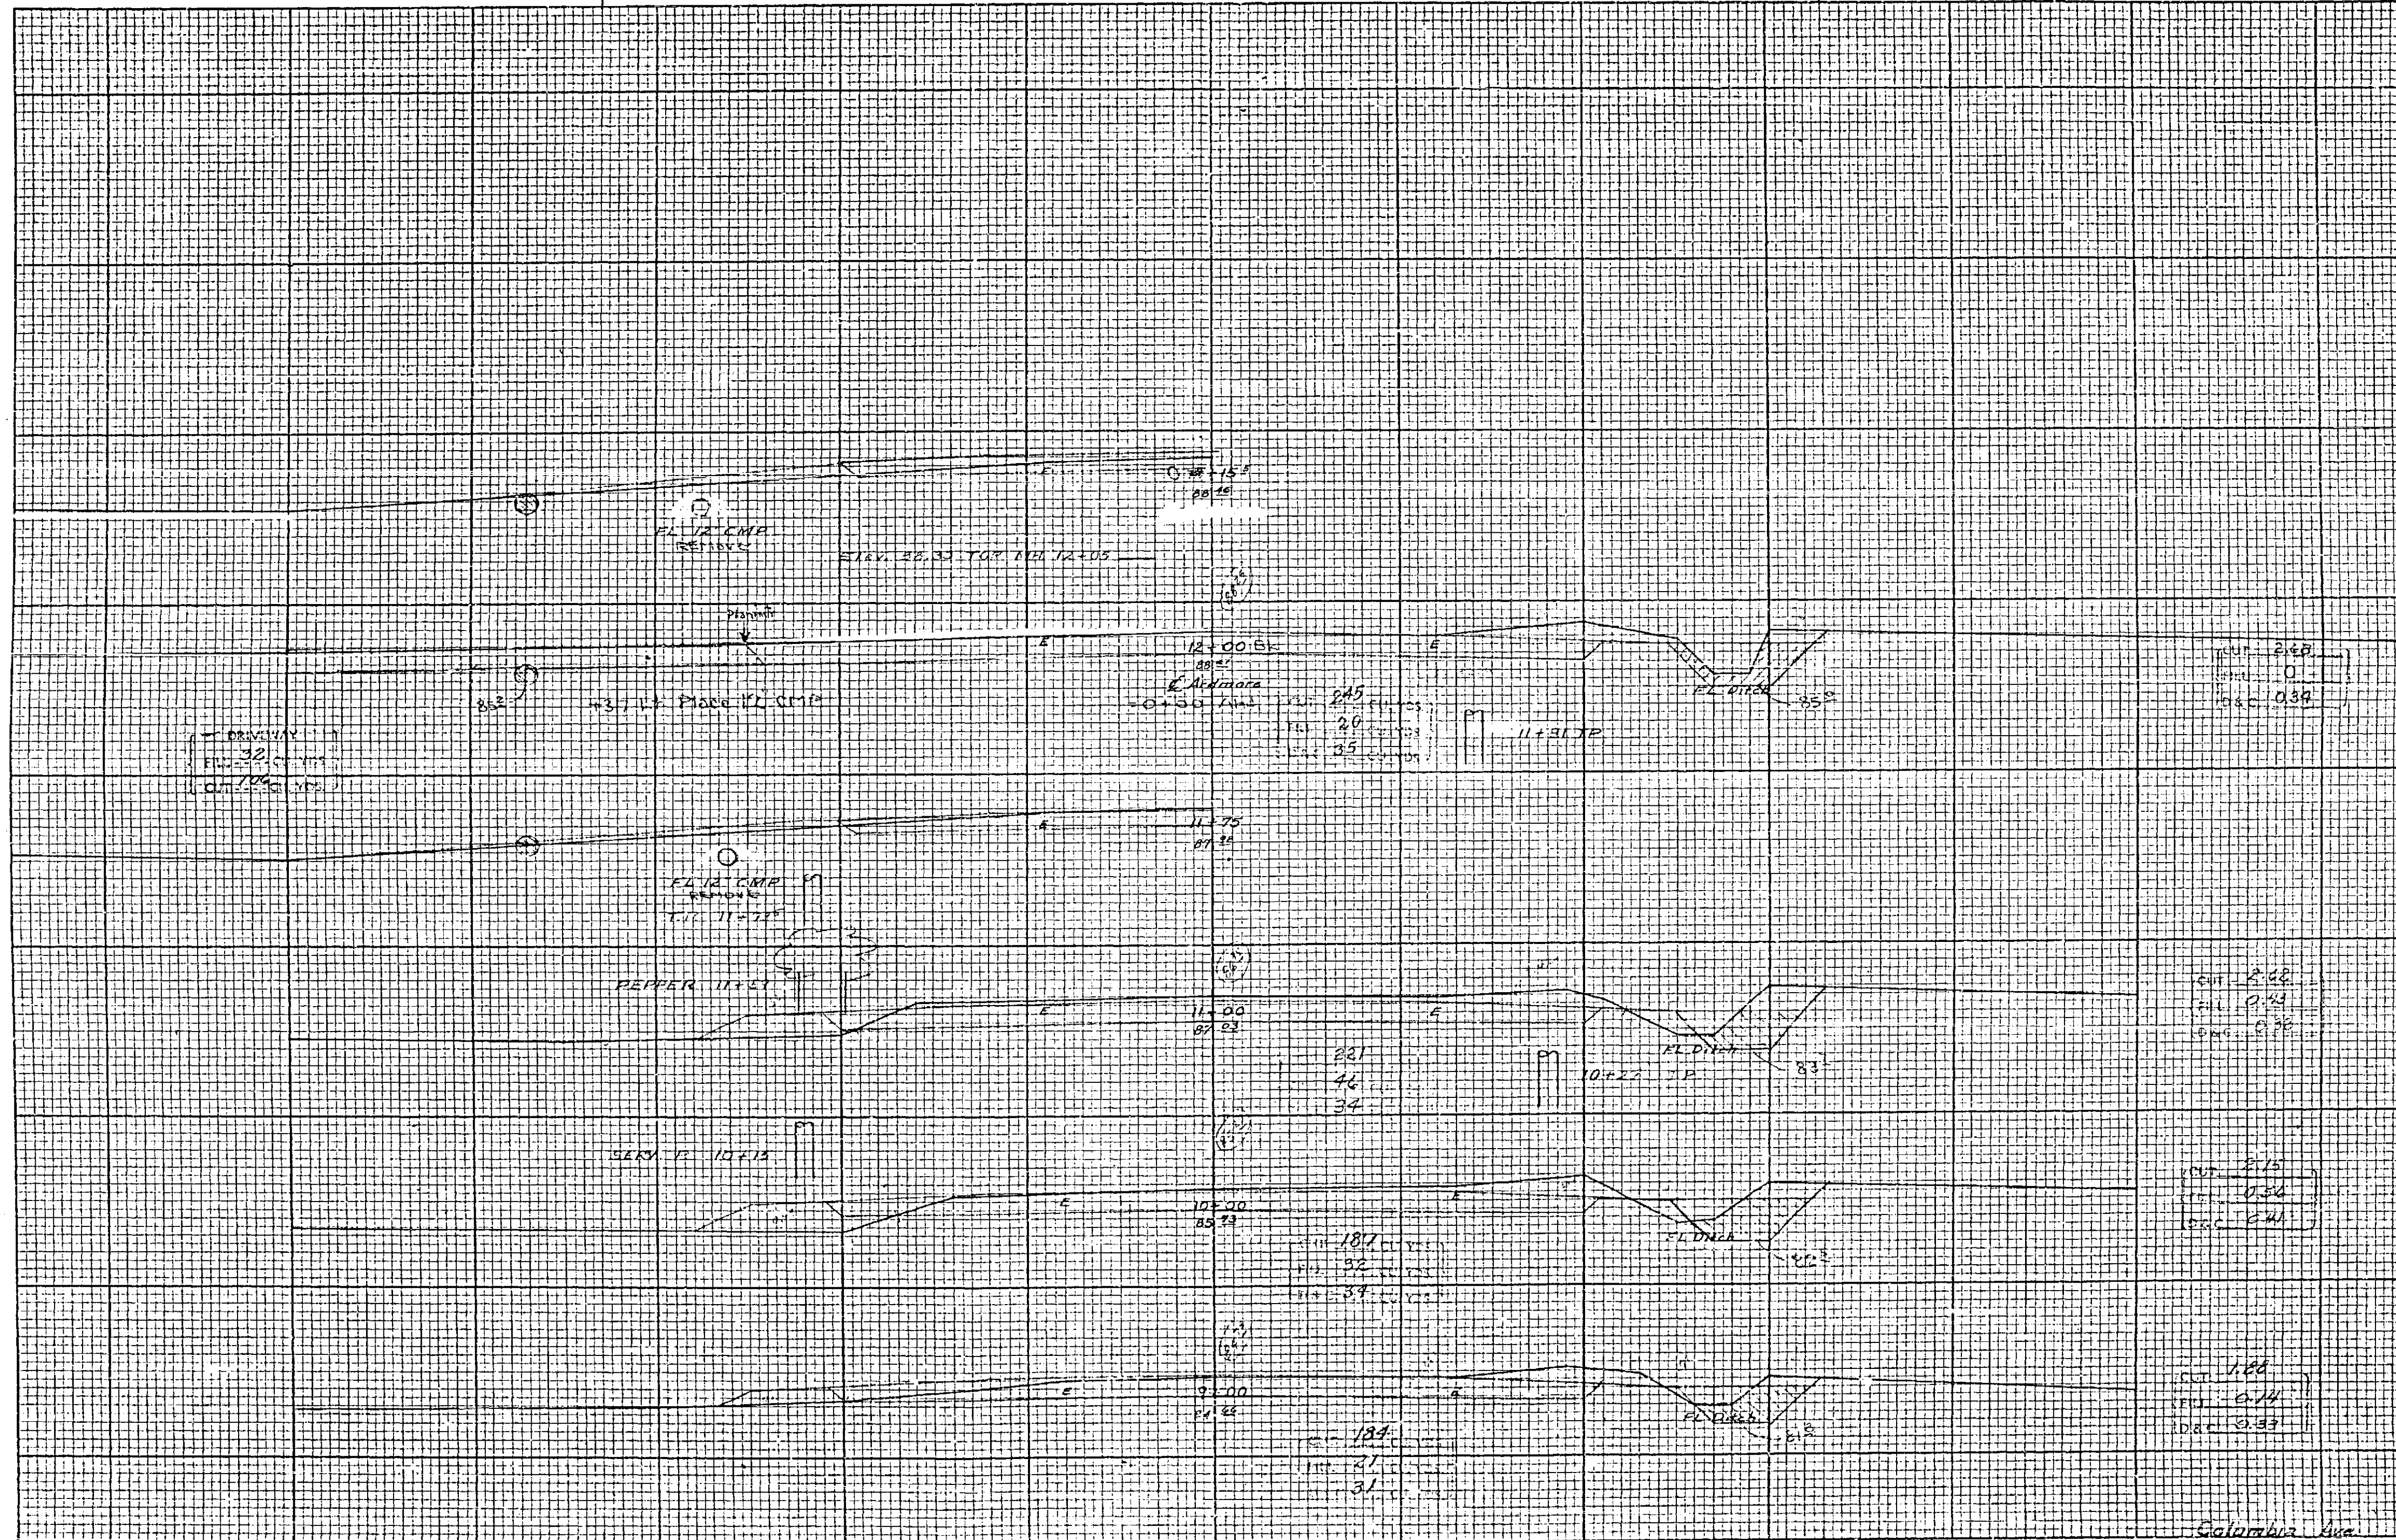


DATE	QUANTITY	REMARKS	REACT.
728-U			3

③
 R-531/2


CROSS SECTIONS
Scale: 1 Inch = 5 feet

PROJECT NO. _____ DATE _____
 CHECKED BY _____ DATE _____
 DRAWN BY _____ DATE _____
 FIELD BOOK NO. 622
 SHEET NO. _____

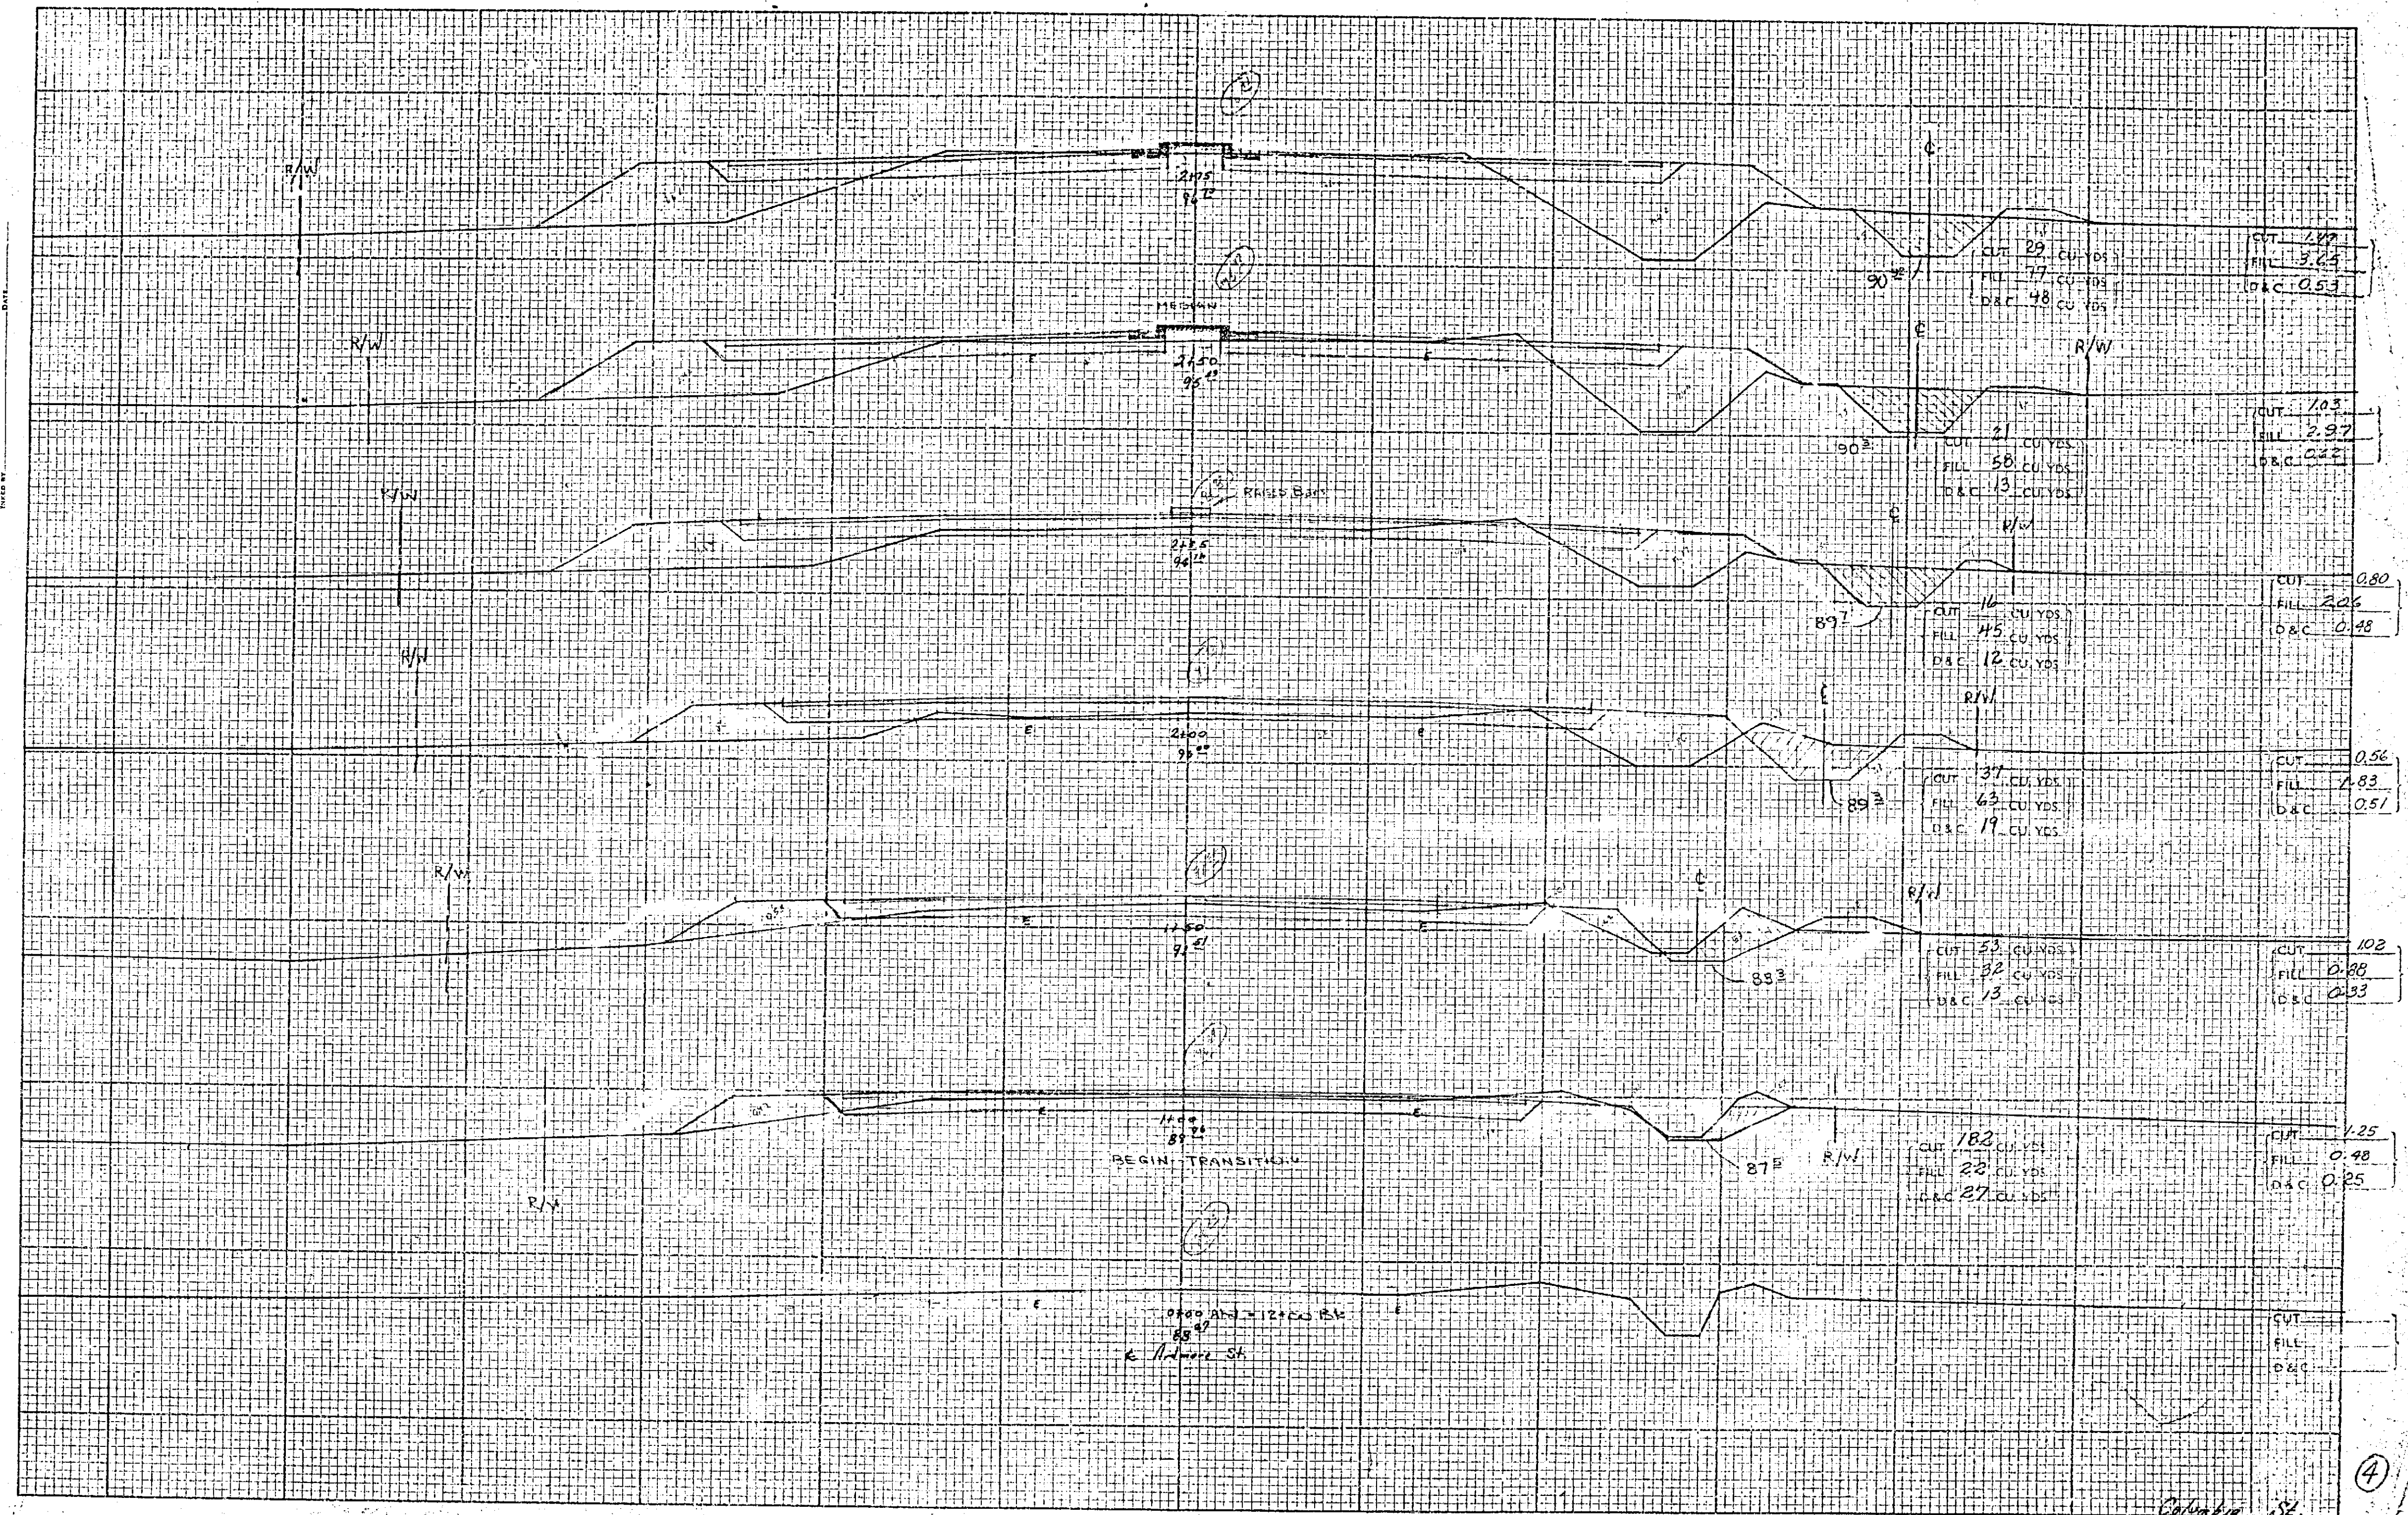

728-0
 4
 1853
 186

CROSS SECTIONS
Scale: 1 Inch = 5 feet

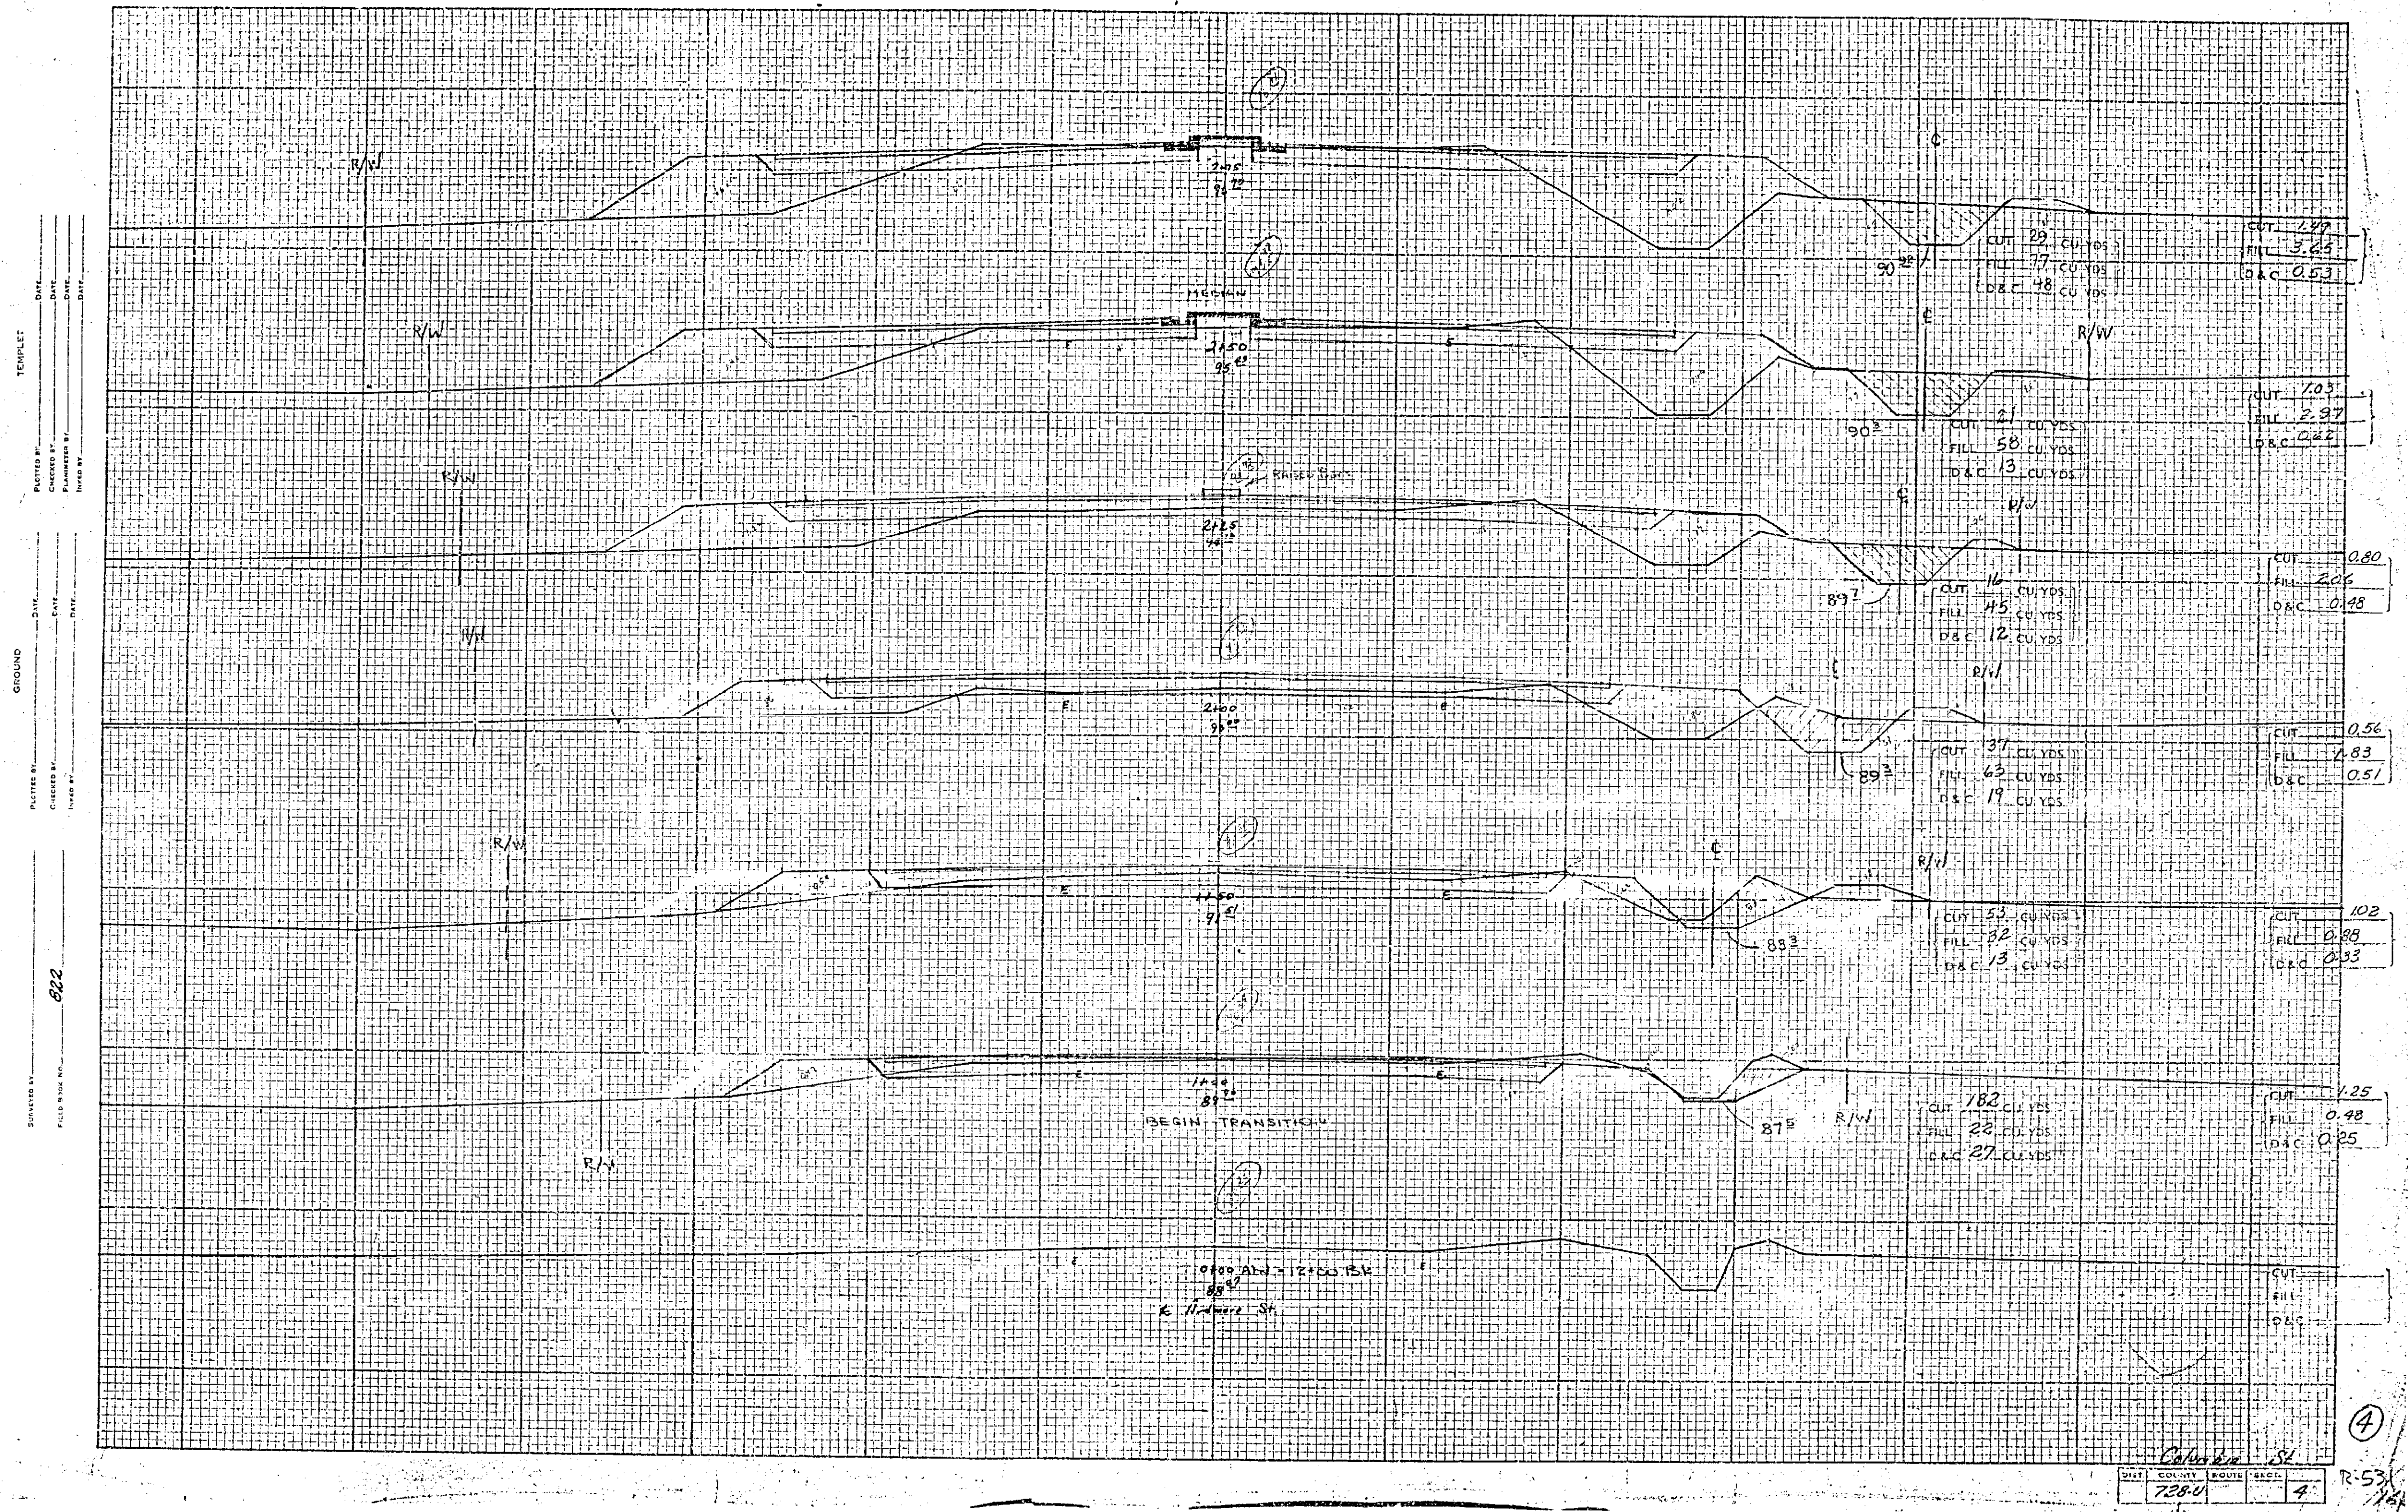


DRAWN BY: _____ DATE: _____
 CHECKED BY: _____ DATE: _____
 PROJECT NO.: 822
 SHEET NO.: _____ OF _____
 SCALE: 1" = 5'

CUT	FILL	D.C.
728.0	4	0.25

CROSS SECTIONS

Scale: 1 Inch = 5 feet

TEMPLET
 DRAWN BY: _____ DATE: _____
 CHECKED BY: _____ DATE: _____
 PROJECT NO.: _____
 SHEET NO.: 822

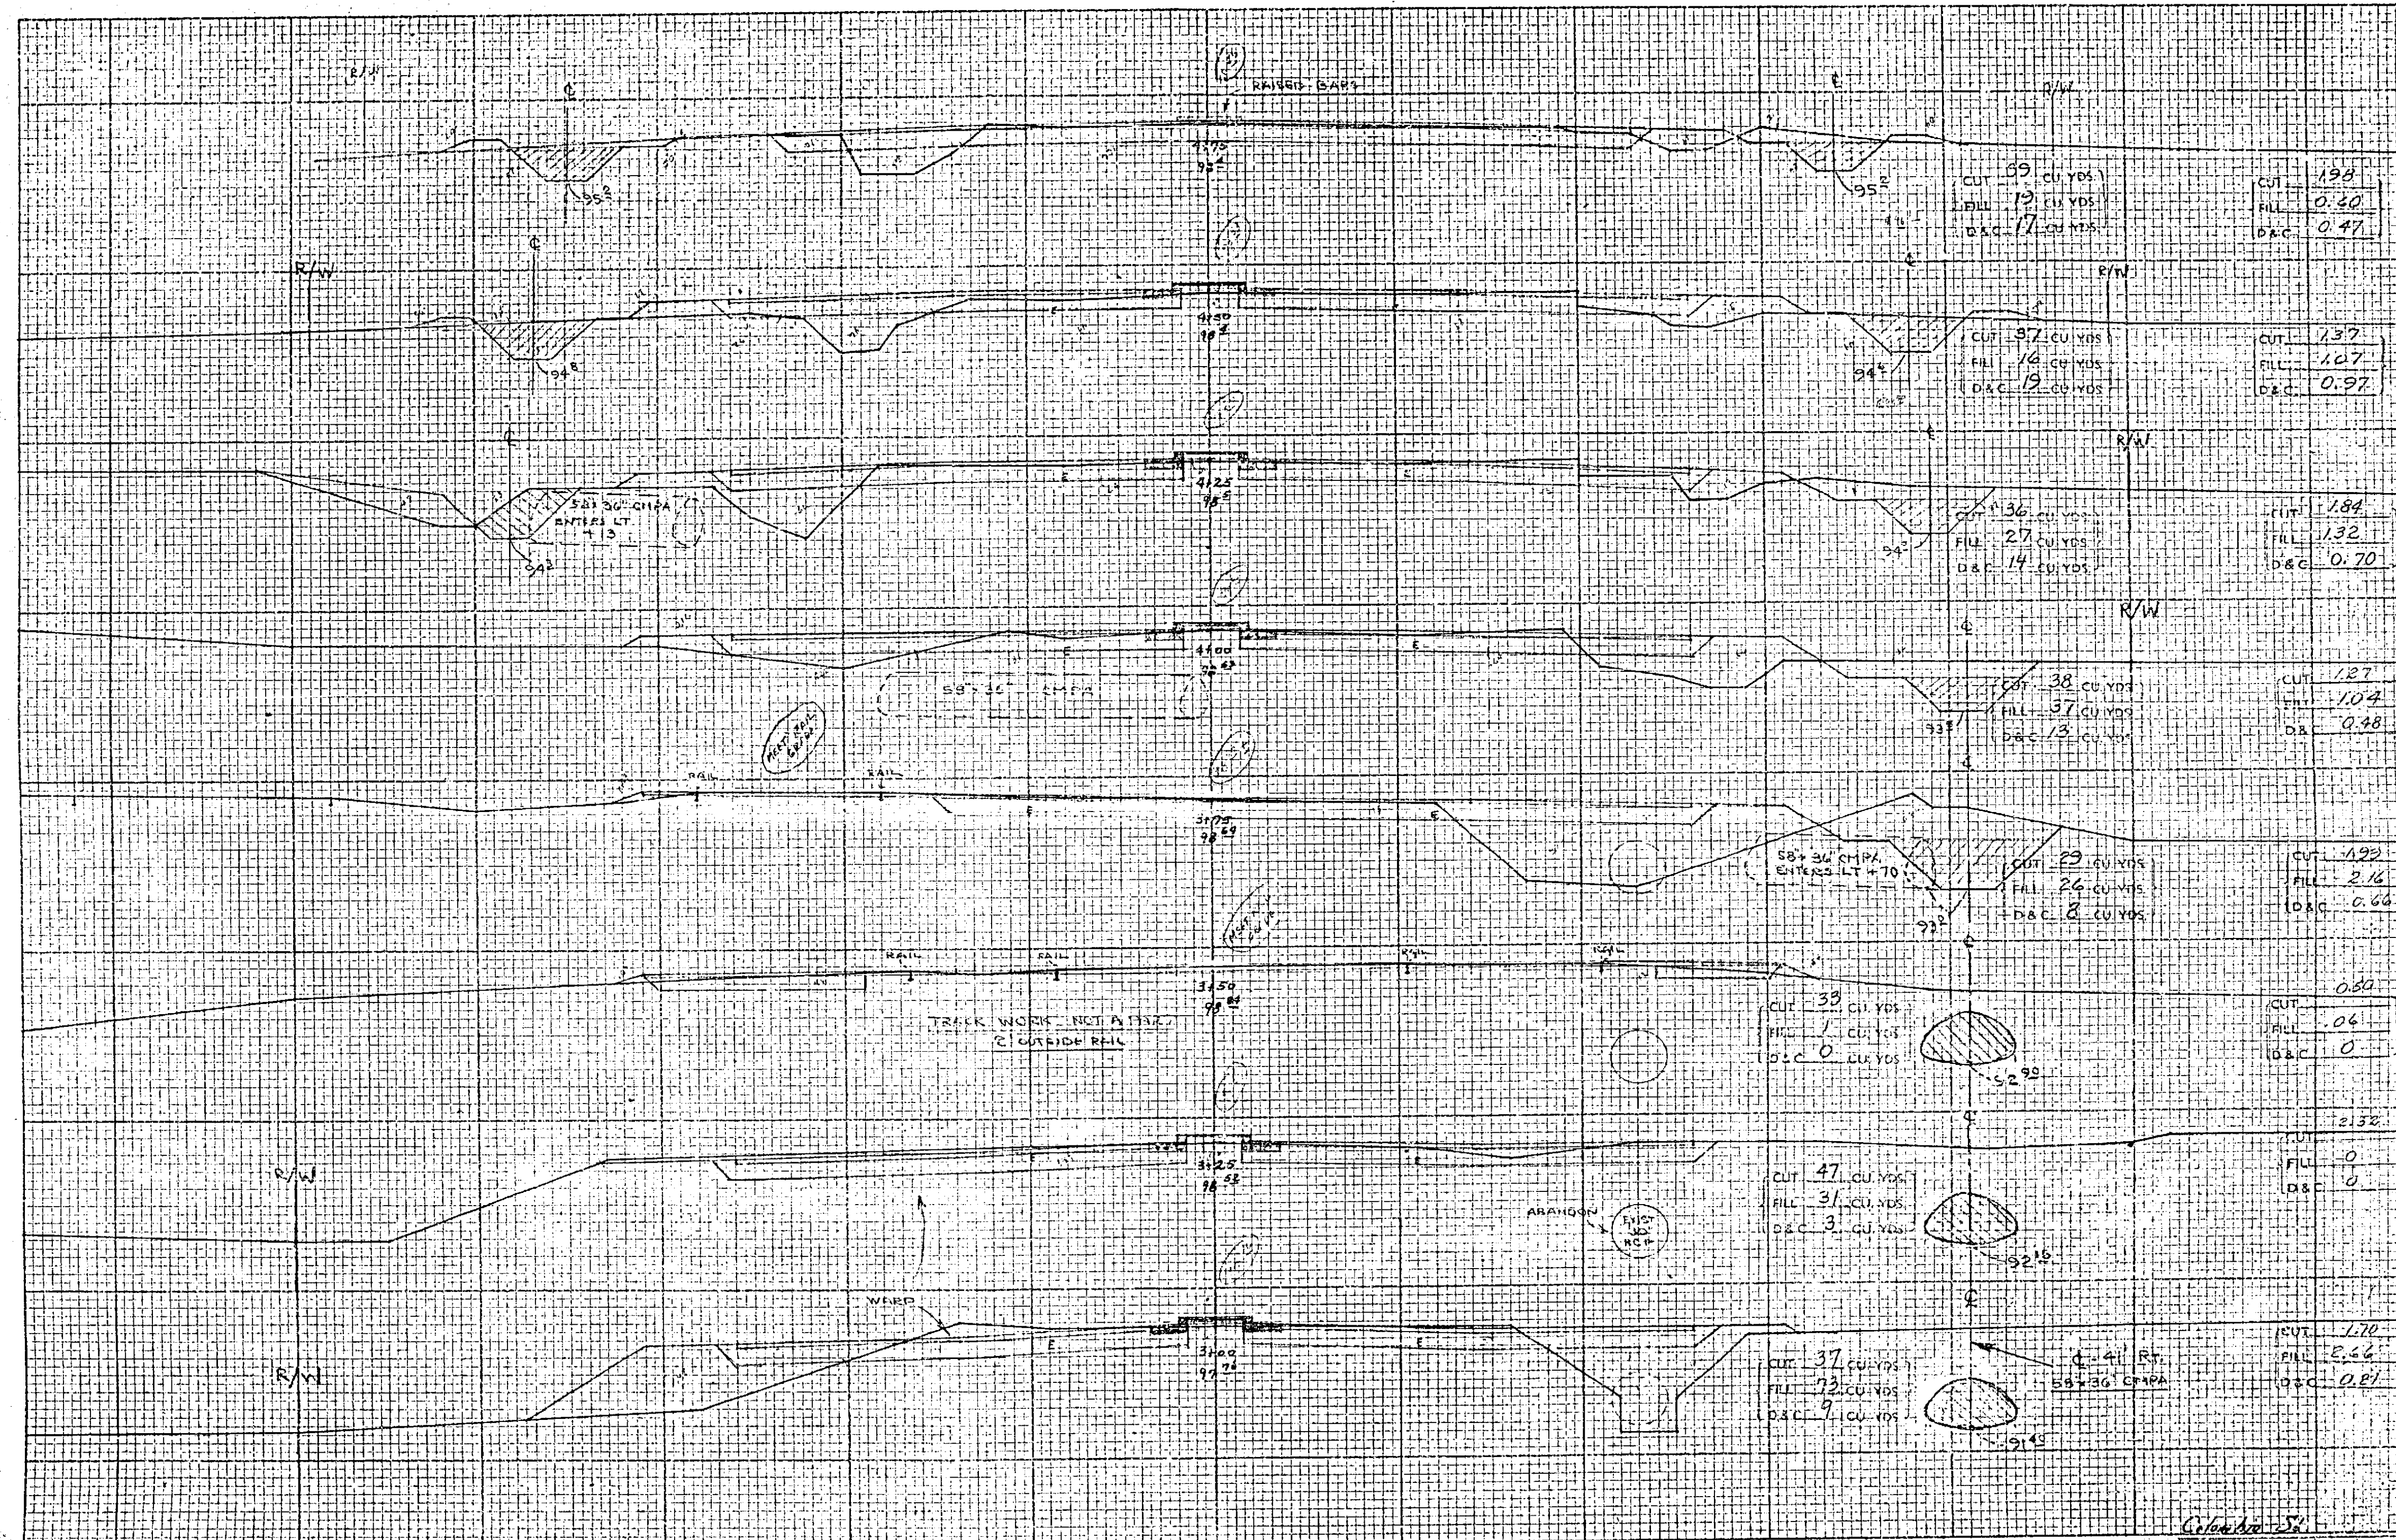


DIST. COUNTY QUOTE SECT.
 728-U 5

5

CROSS SECTIONS
Scale: 1 Inch = 5 feet

PROJECT NO. _____ DATE _____
 CONTRACT NO. _____ DATE _____
 PLAN SHEET NO. _____ DATE _____
 SHEET NO. 622
 FILE NO. _____

SUMMARY EARTHWORK
 EAC = 2148 CY
 FMB = 828
 O&C = 463
 WASTE = 2148 + 463 - 828 x 0.90 = 1605 CY

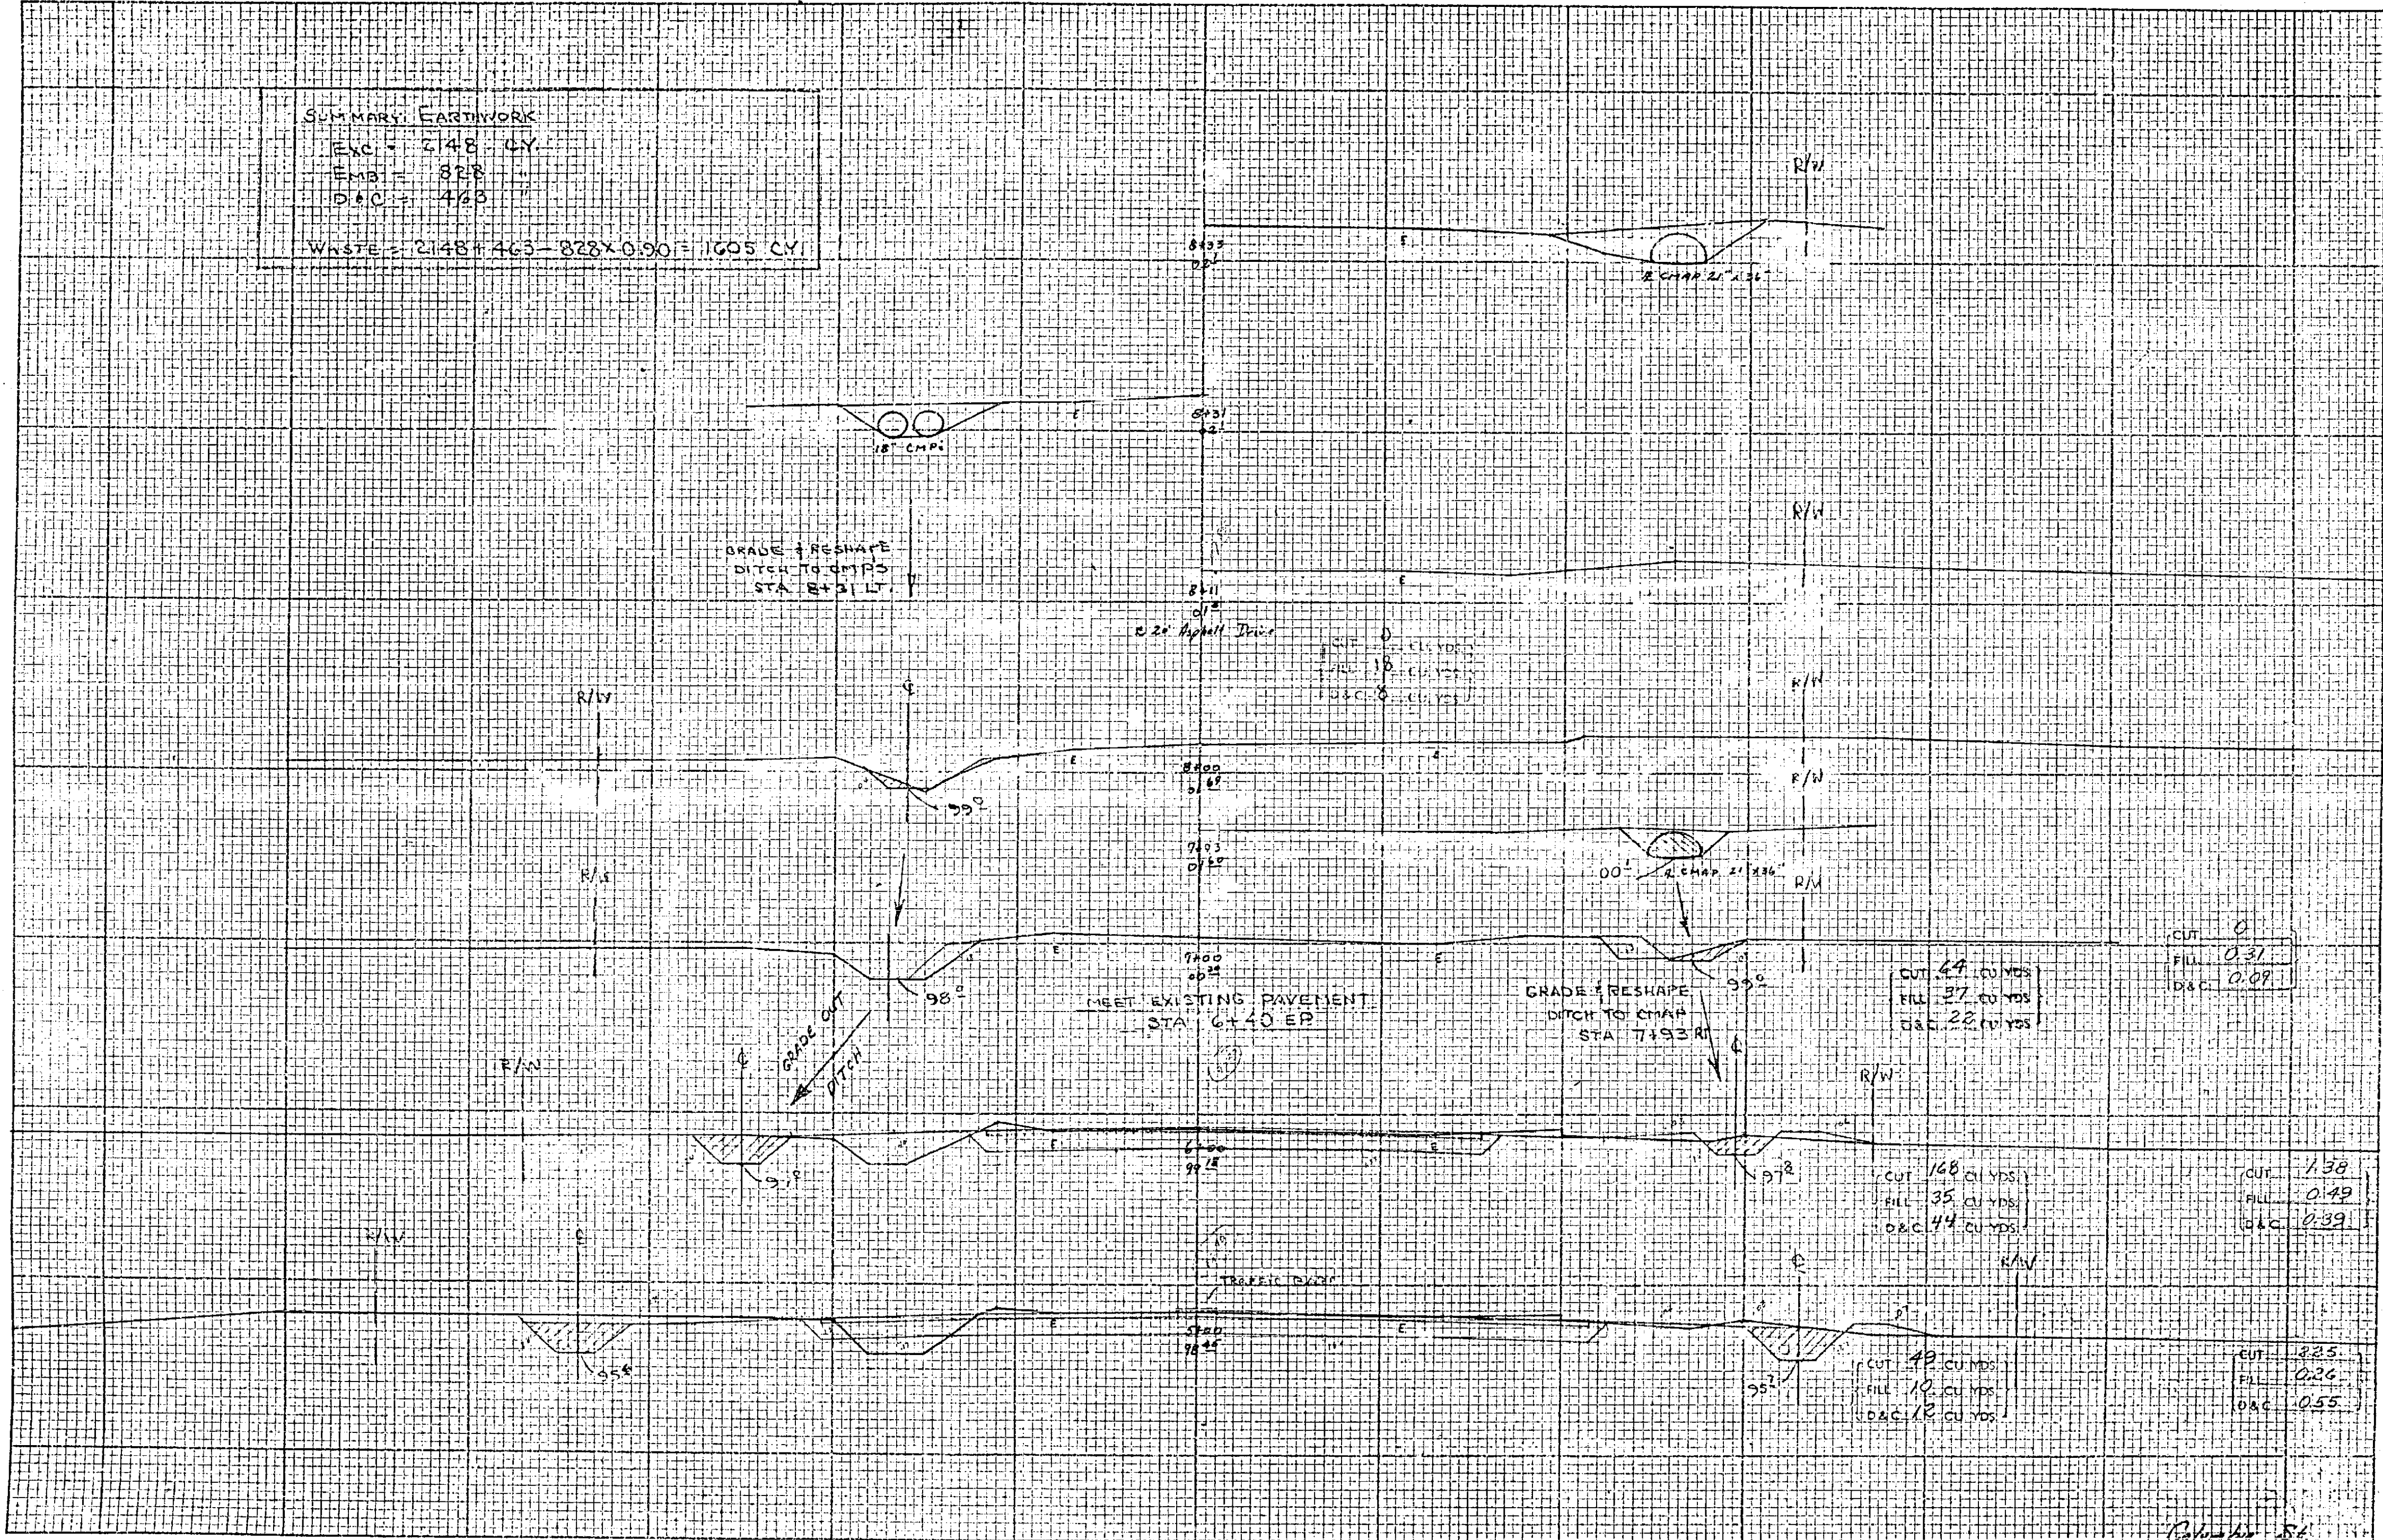

DATE	COUNT	SCALE	DECT.
7/8-4			6

6