
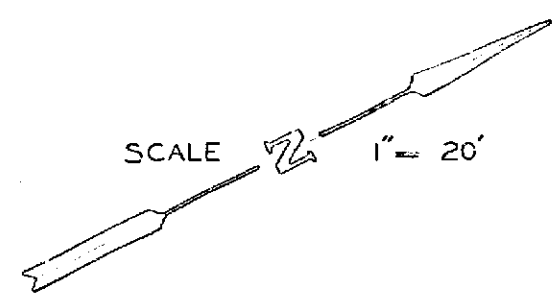


BM ELEV. 847.456 - S&L IN SW
CURB ORANGE & 13TH ST.
F.B. D-2 / 8-12
SCALE: HOR. 1" = 20'
VERT. 1" = 2'

PROFILE	DATE
NO. 1	
DATE	

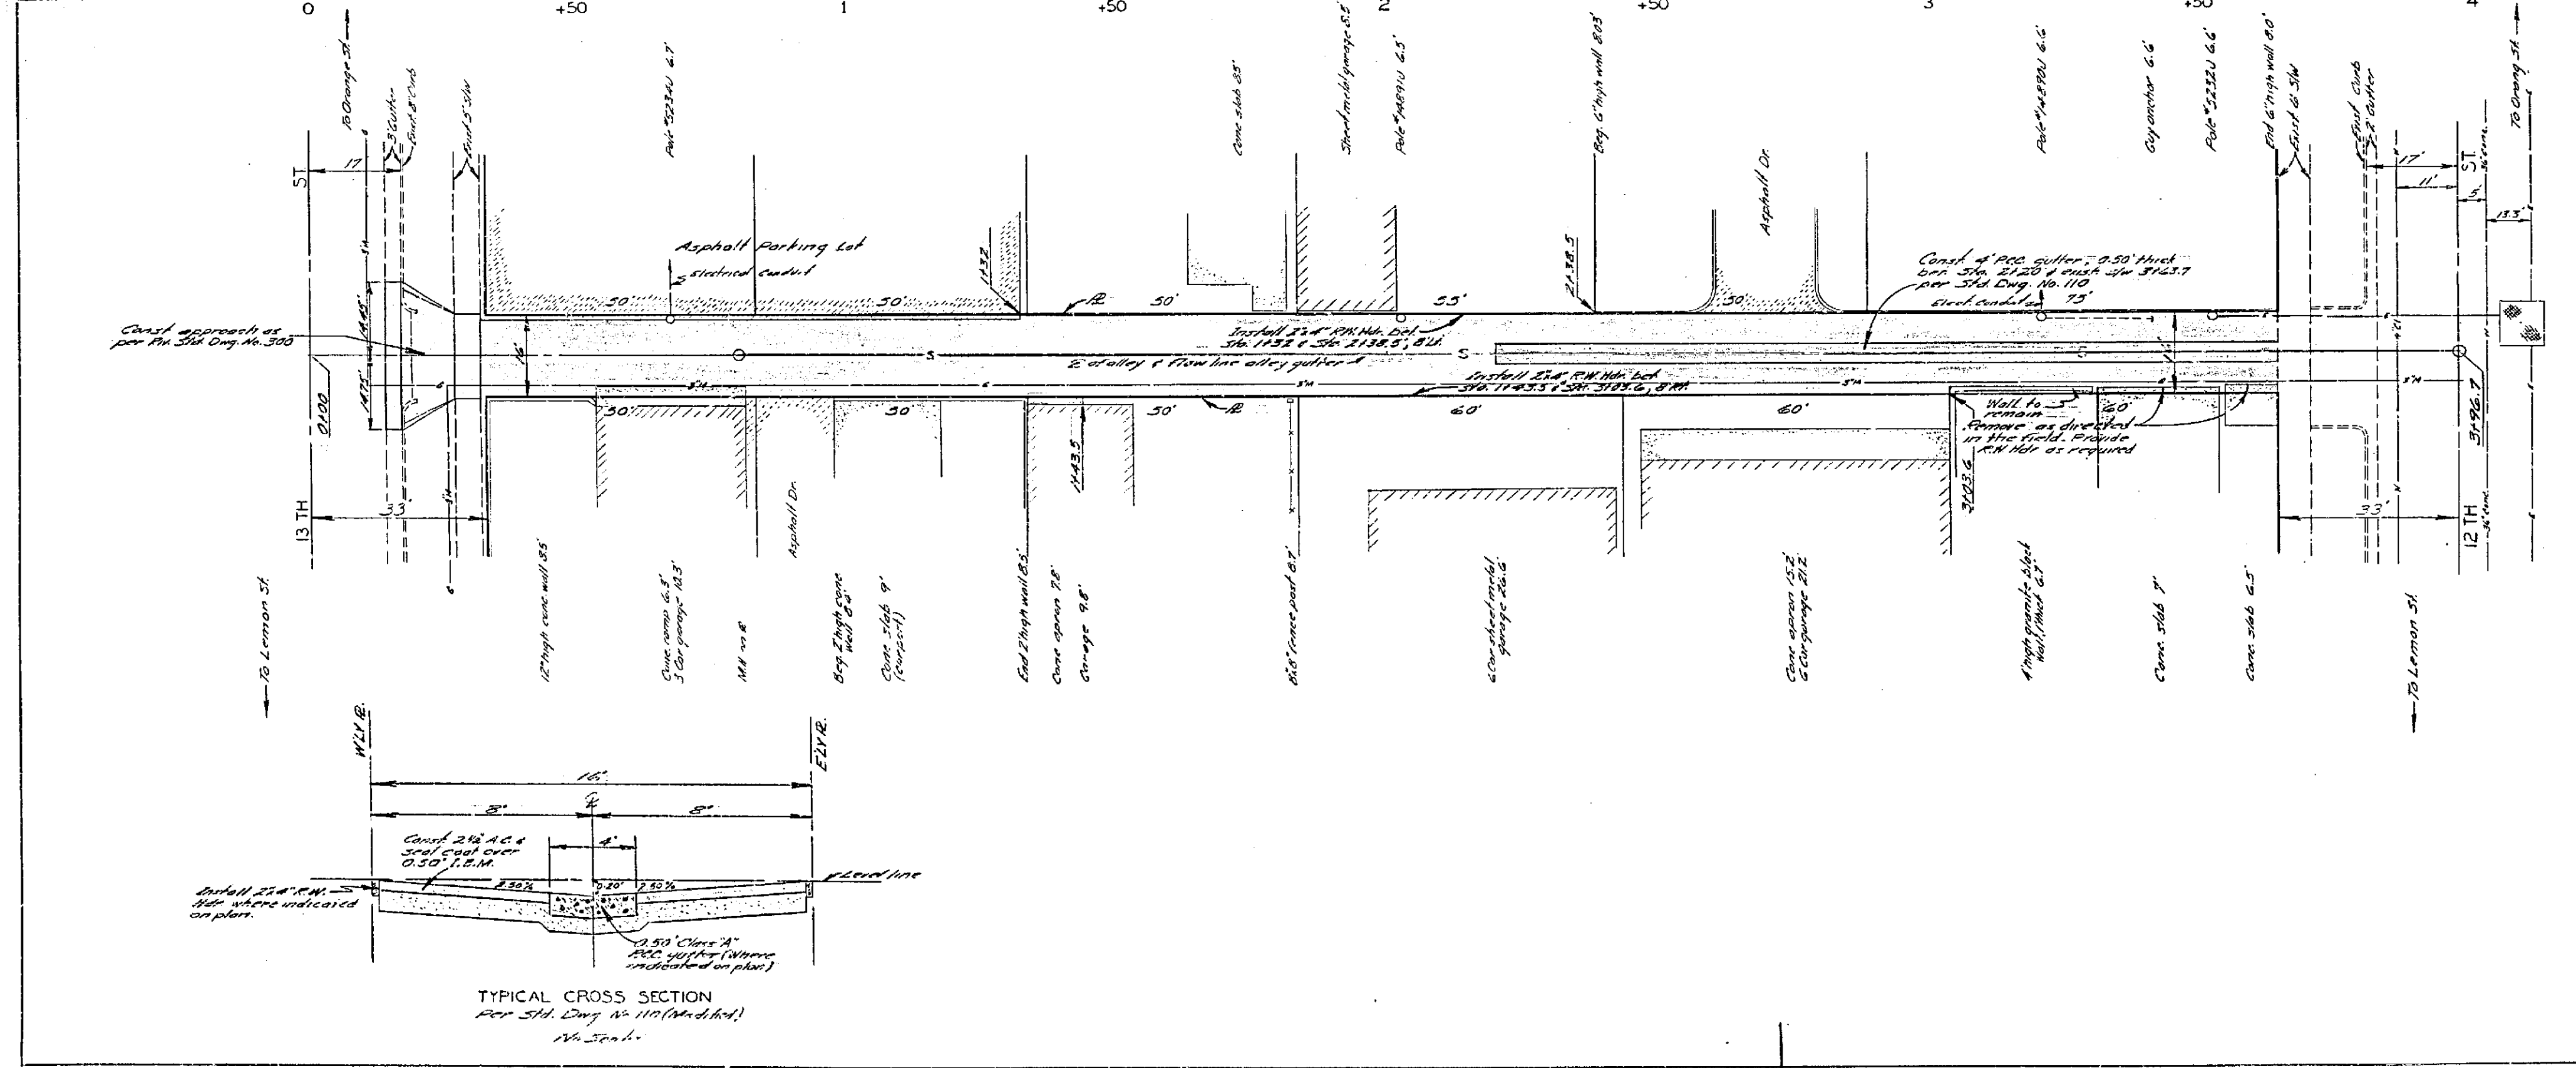

Note:
 (1) Construction shall conform to Standard Specifications No. 451.
 (2) Provide a smooth road transition to parking lots, drives, and garages as directed in the field.

PLAN	DATE
NO. 1	
DATE	

REVISIONS			CITY OF RIVERSIDE CALIFORNIA DEPARTMENT OF PUBLIC WORKS	
MARK	DATE	DESCRIPTION		
Δ	6-6-62	Corrected Elevations 21.20 D.H.B. - W.		
			ALLEY PAVING FROM 12TH TO 13TH ST. BET ORANGE & LEMON ST.	
DESIGNED BY	CHKD BY	APPROVED BY	R-535	
DRAWN BY	WEL	DIRECTOR OF PUBLIC WORKS		
RECOMMENDED BY	ASSISTANT CITY ENGINEER	DATE		
			DATE	SHEET 1 OF 1