



ARLINGTON - NORTH SUBDIVISION  
RIVERSIDE COUNTY CAL.

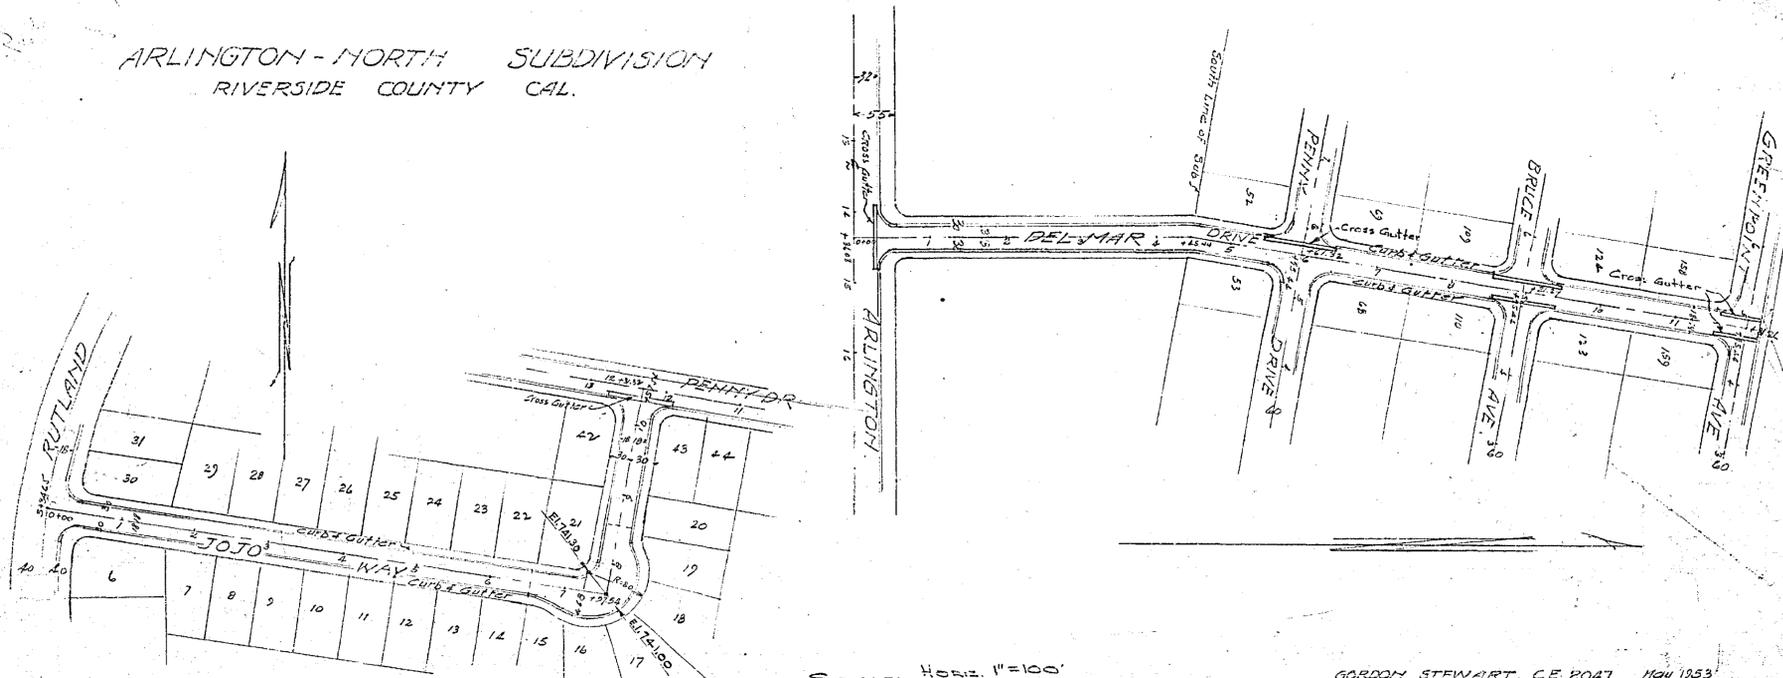

SCALE: HORIZ. 1" = 100'  
VERT. 1" = 4'

GORDON STEWART, C.E. 2047 MAY 1953

SHEET 4 OF 10 SHEETS

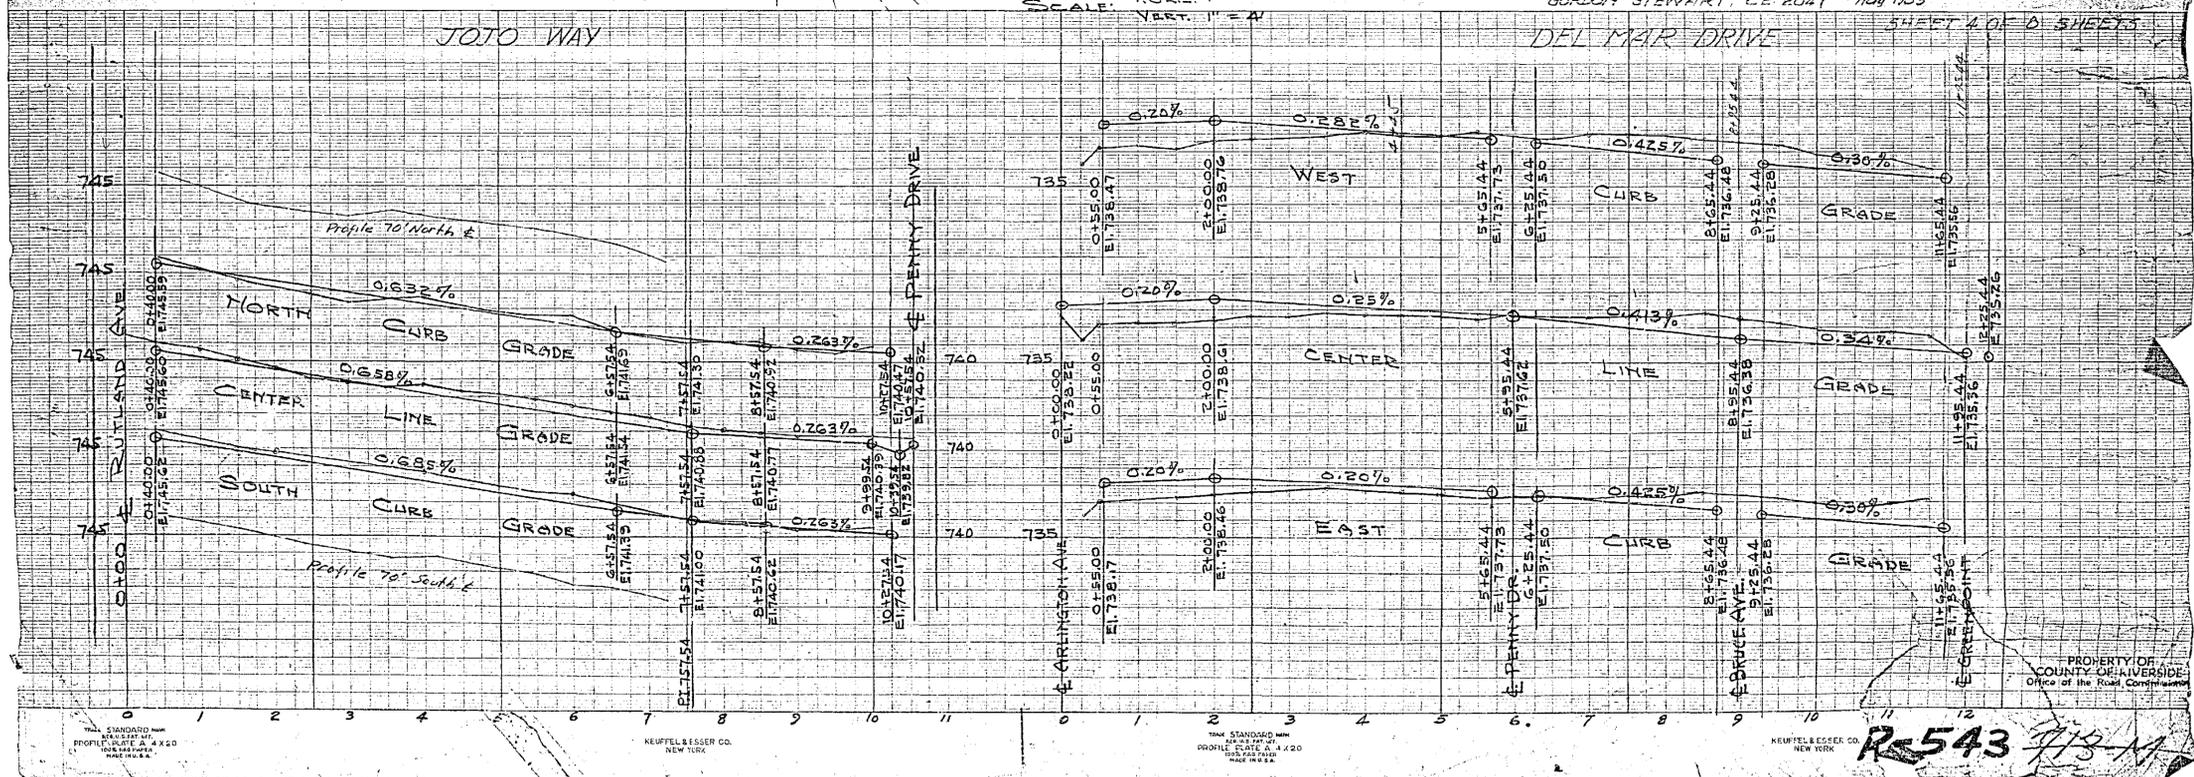

STANDARD  
PROFILE PLATE A 4 X 20  
NEW YORK



KEUFFEL & ESSER CO.  
NEW YORK

STANDARD  
PROFILE PLATE A 4 X 20  
NEW YORK


KEUFFEL & ESSER CO.  
NEW YORK

R-543 713 M

PROPERTY OF  
COUNTY OF RIVERSIDE  
Office of the Road Commissioner

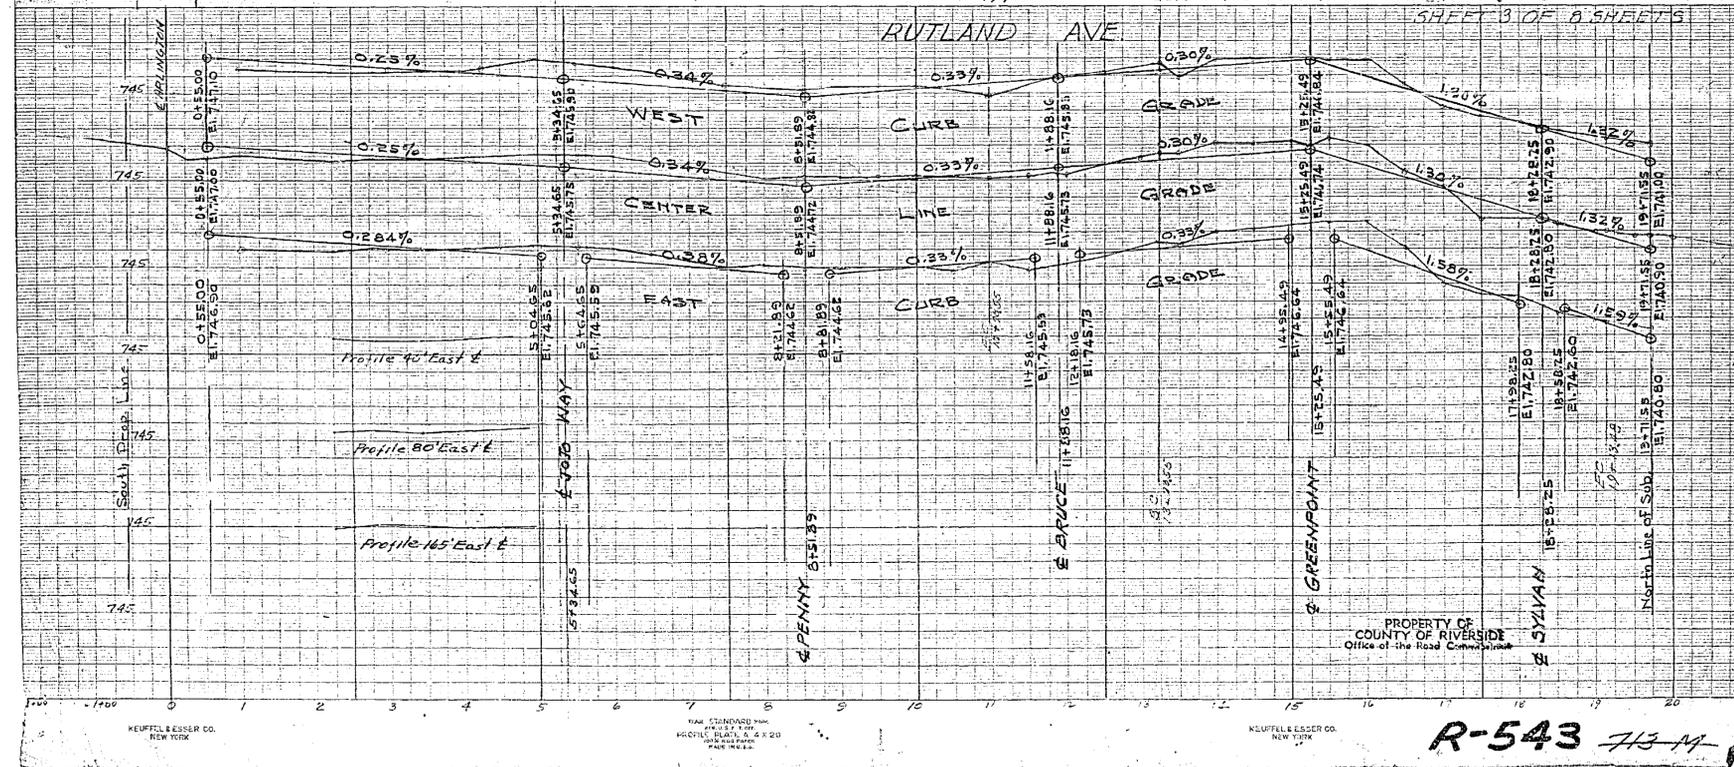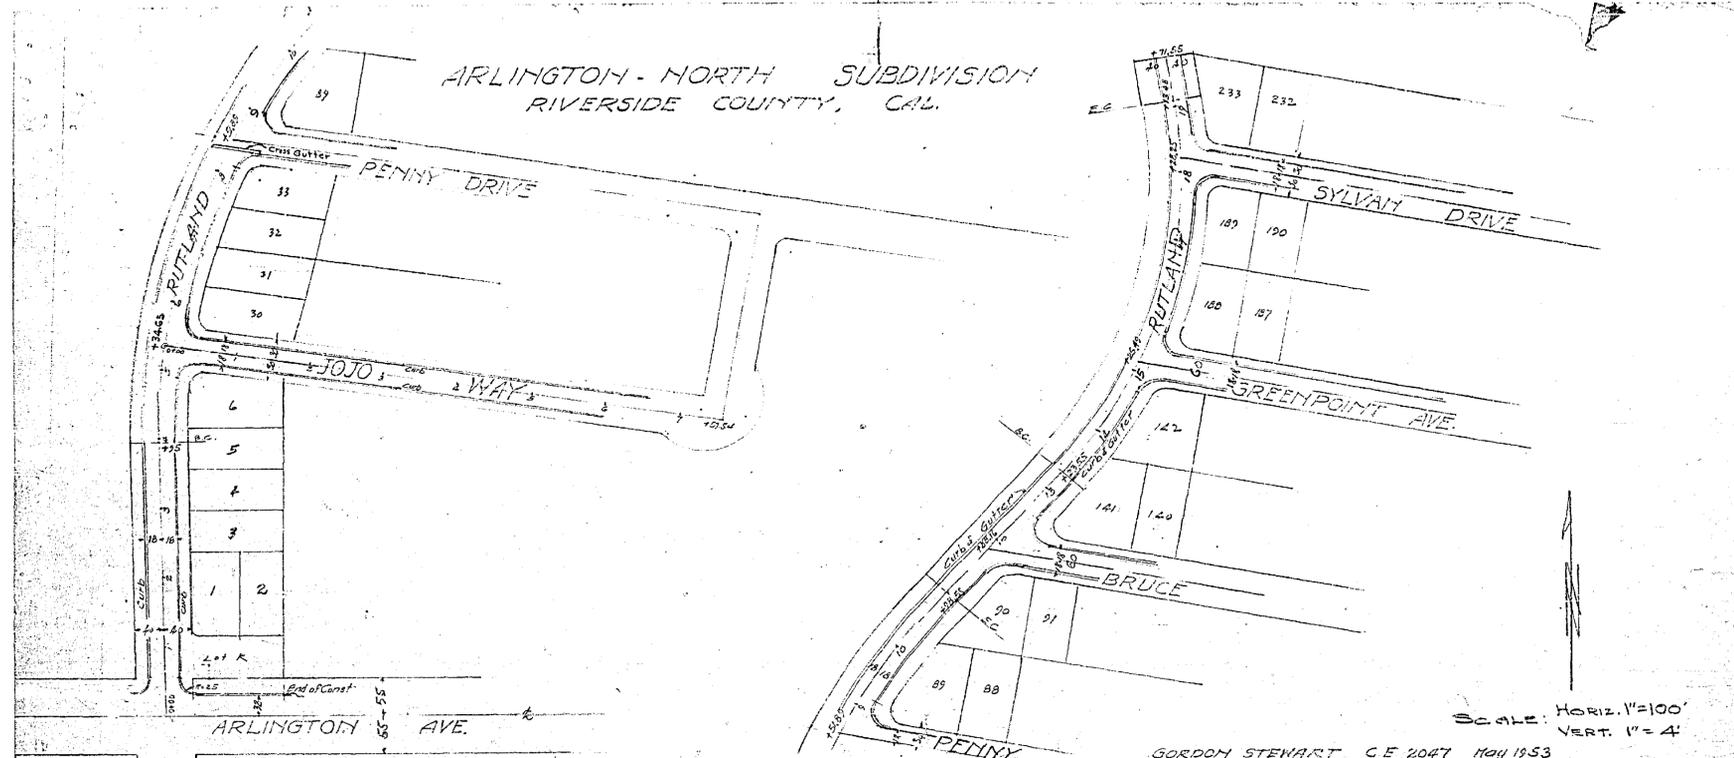


ARLINGTON-NORTH SUBDIVISION  
RIVERSIDE COUNTY, CAL.

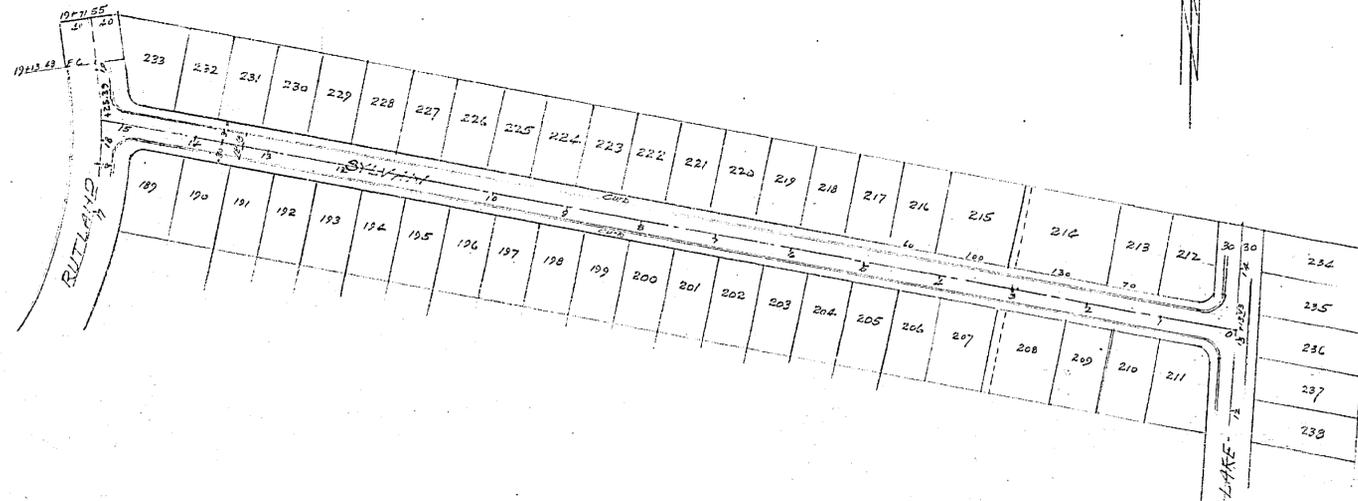


GORDON STEWART CE 2047 MAY 53

SHEET 8 OF 8 SHEETS

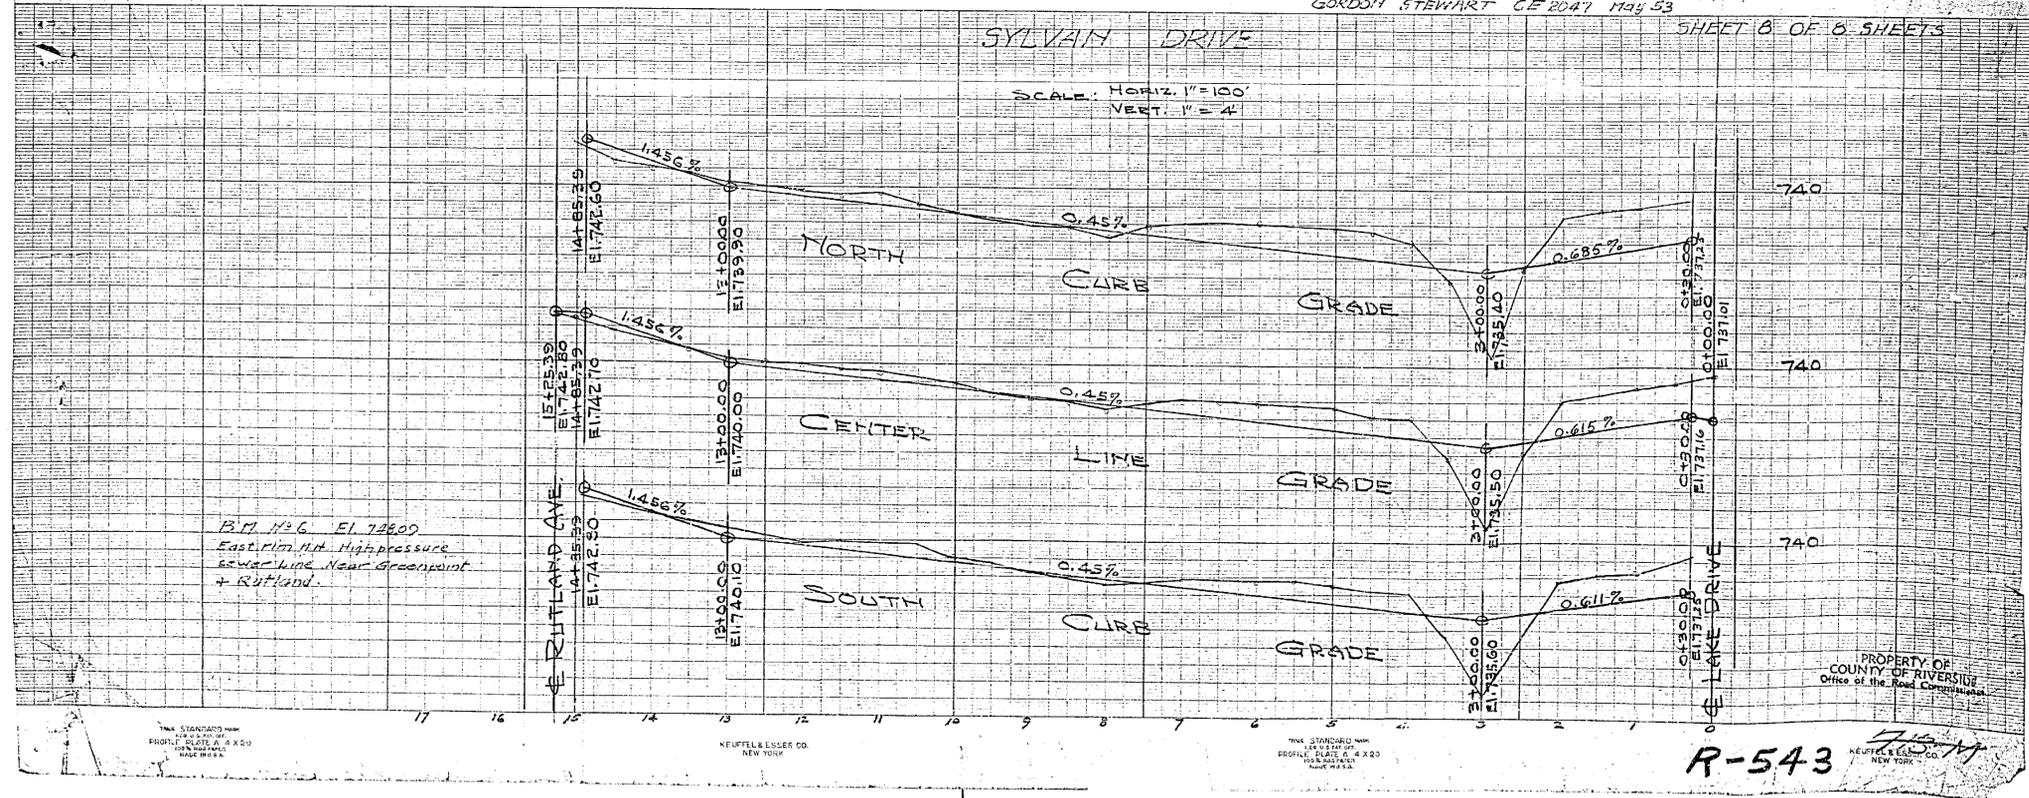


ARLINGTON NORTH SUBDIVISION  
RIVERSIDE COUNTY CAL.

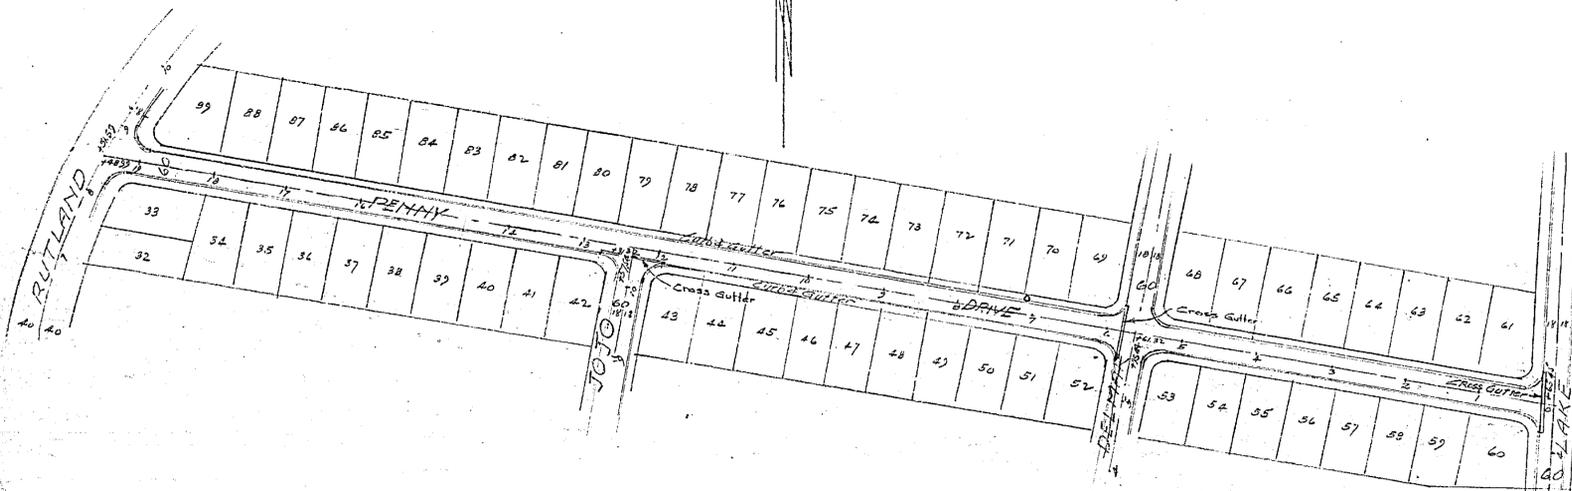

GORDON STEWART, C.E. 2047 - May 1953

SHEET 5 OF 8 SHEETS

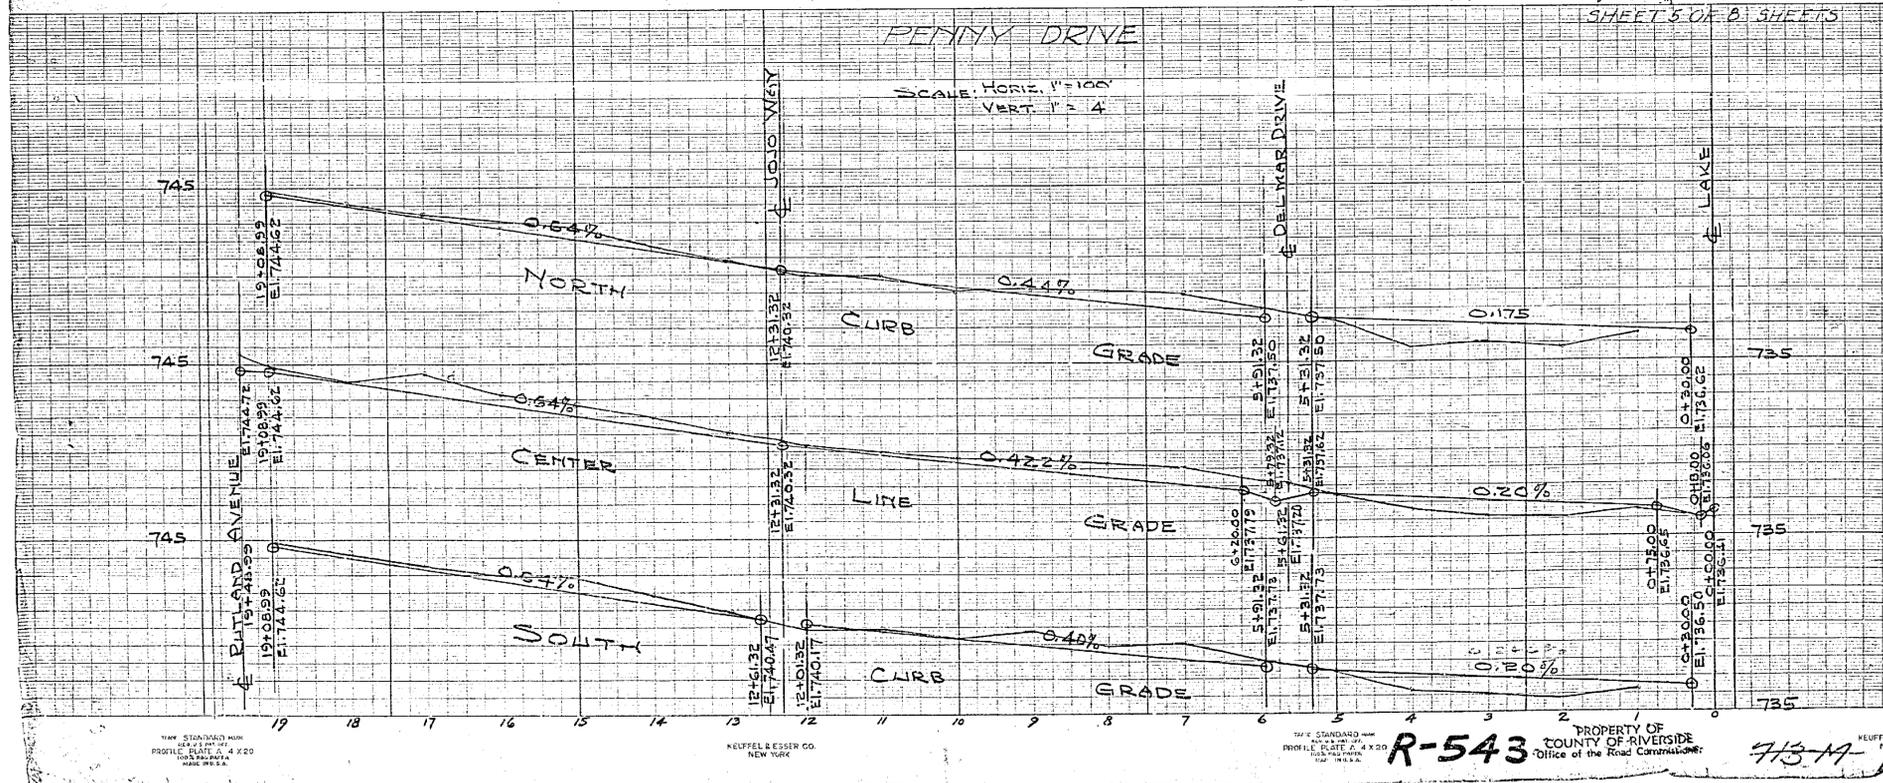

NEW STANDARD MAP  
SCALE 1" = 400'  
PROFILE PLATE 4 X 20  
MAY 1953  
MAG. 10554


KELFEL & BESSER CO.  
NEW YORK

NEW STANDARD MAP  
SCALE 1" = 400'  
PROFILE PLATE 4 X 20  
MAY 1953  
MAG. 10554


PROPERTY OF  
COUNTY OF RIVERSIDE  
Office of the Road Commission

713-19

ARLINGTON-NORTH SUBDIVISION  
RIVERSIDE COUNTY, CAL.

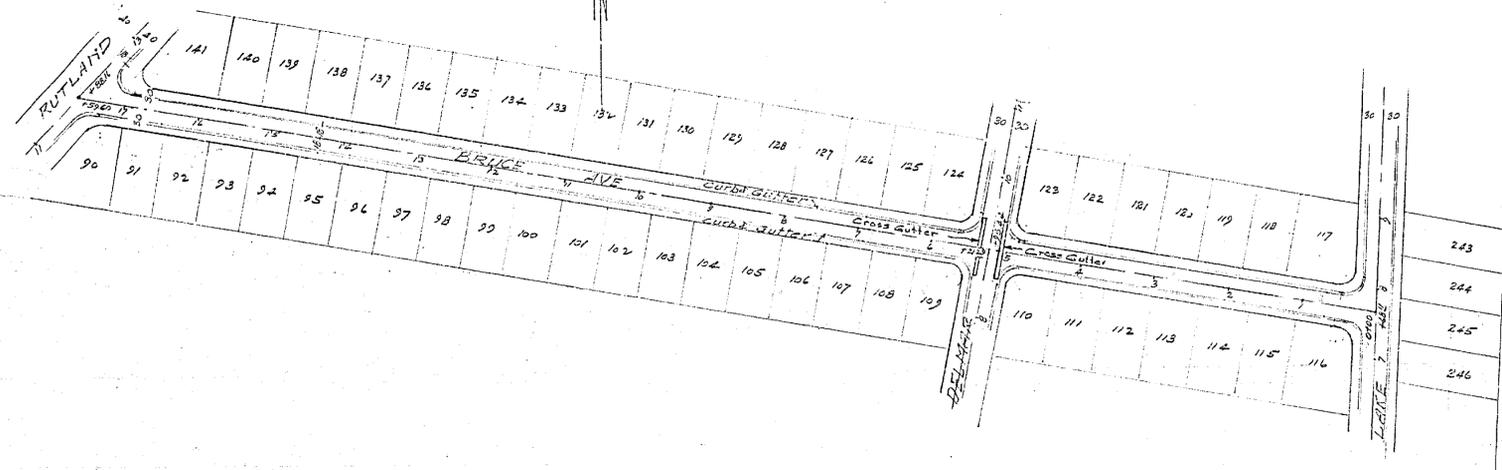

GORDON STEWART CE 2047 May '53  
SHEET 6 OF 8 SHEETS

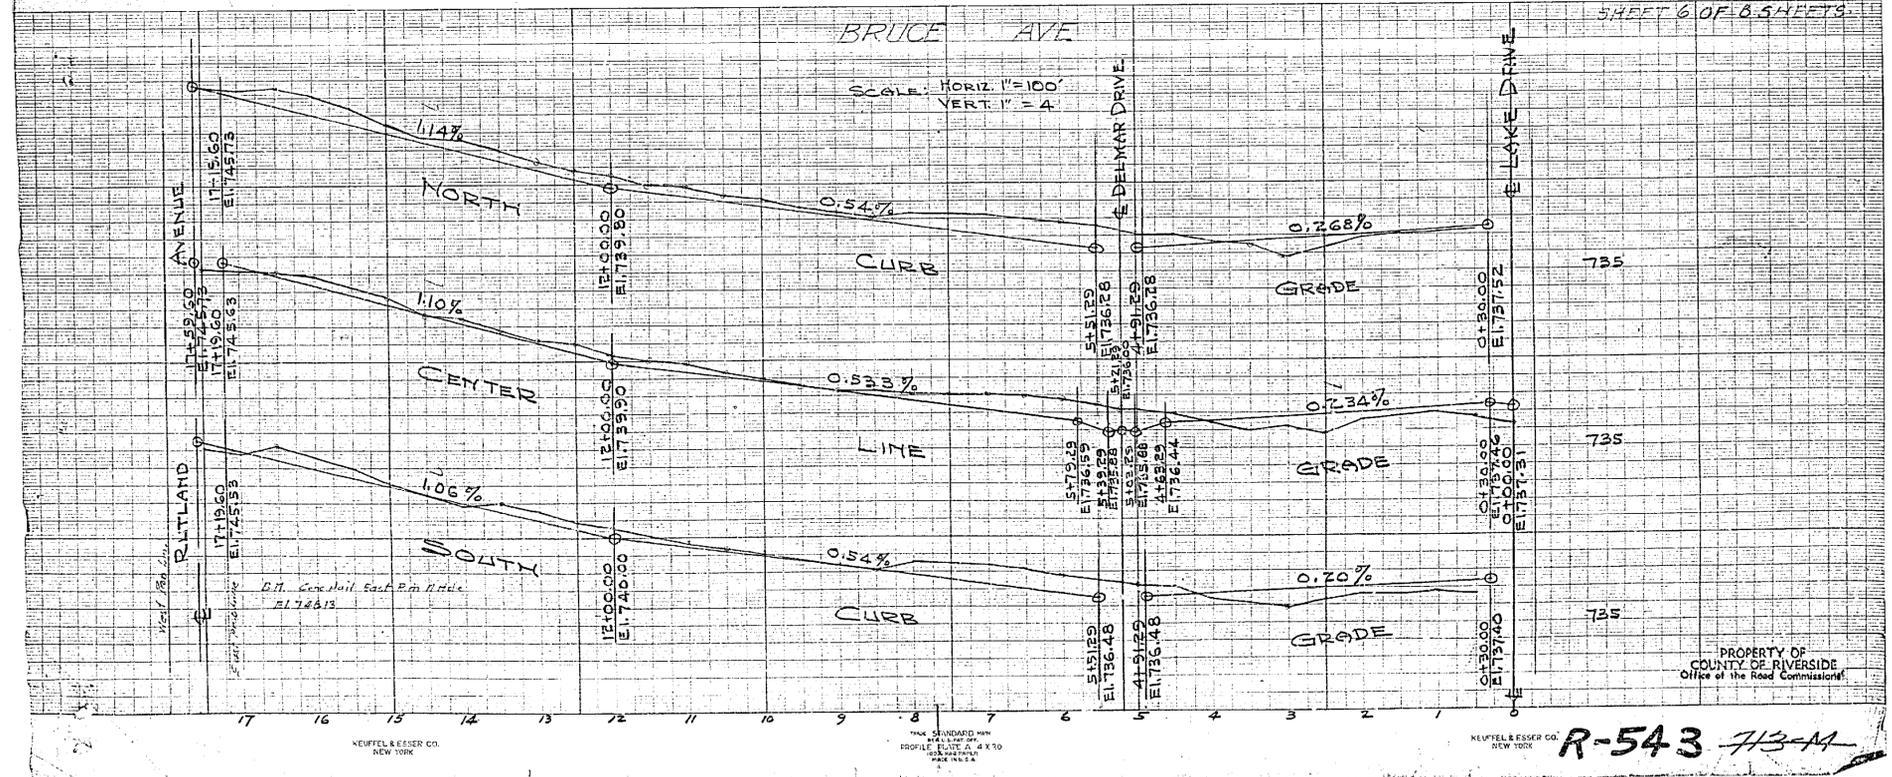



ARLINGTON-NORTH SUBDIVISION  
RIVERSIDE COUNTY, CAL.

