


CROSS SECTIONS
Scale: 1 Inch = 5 feet

ENGINEER BY _____
FIELD BOOK NO. **775**

DATE _____
PROJECT NO. _____
SHEET NO. _____

APPROVED BY _____
DATE _____

PROJECT NO. **8-27-58**
DATE _____
SHEET NO. _____

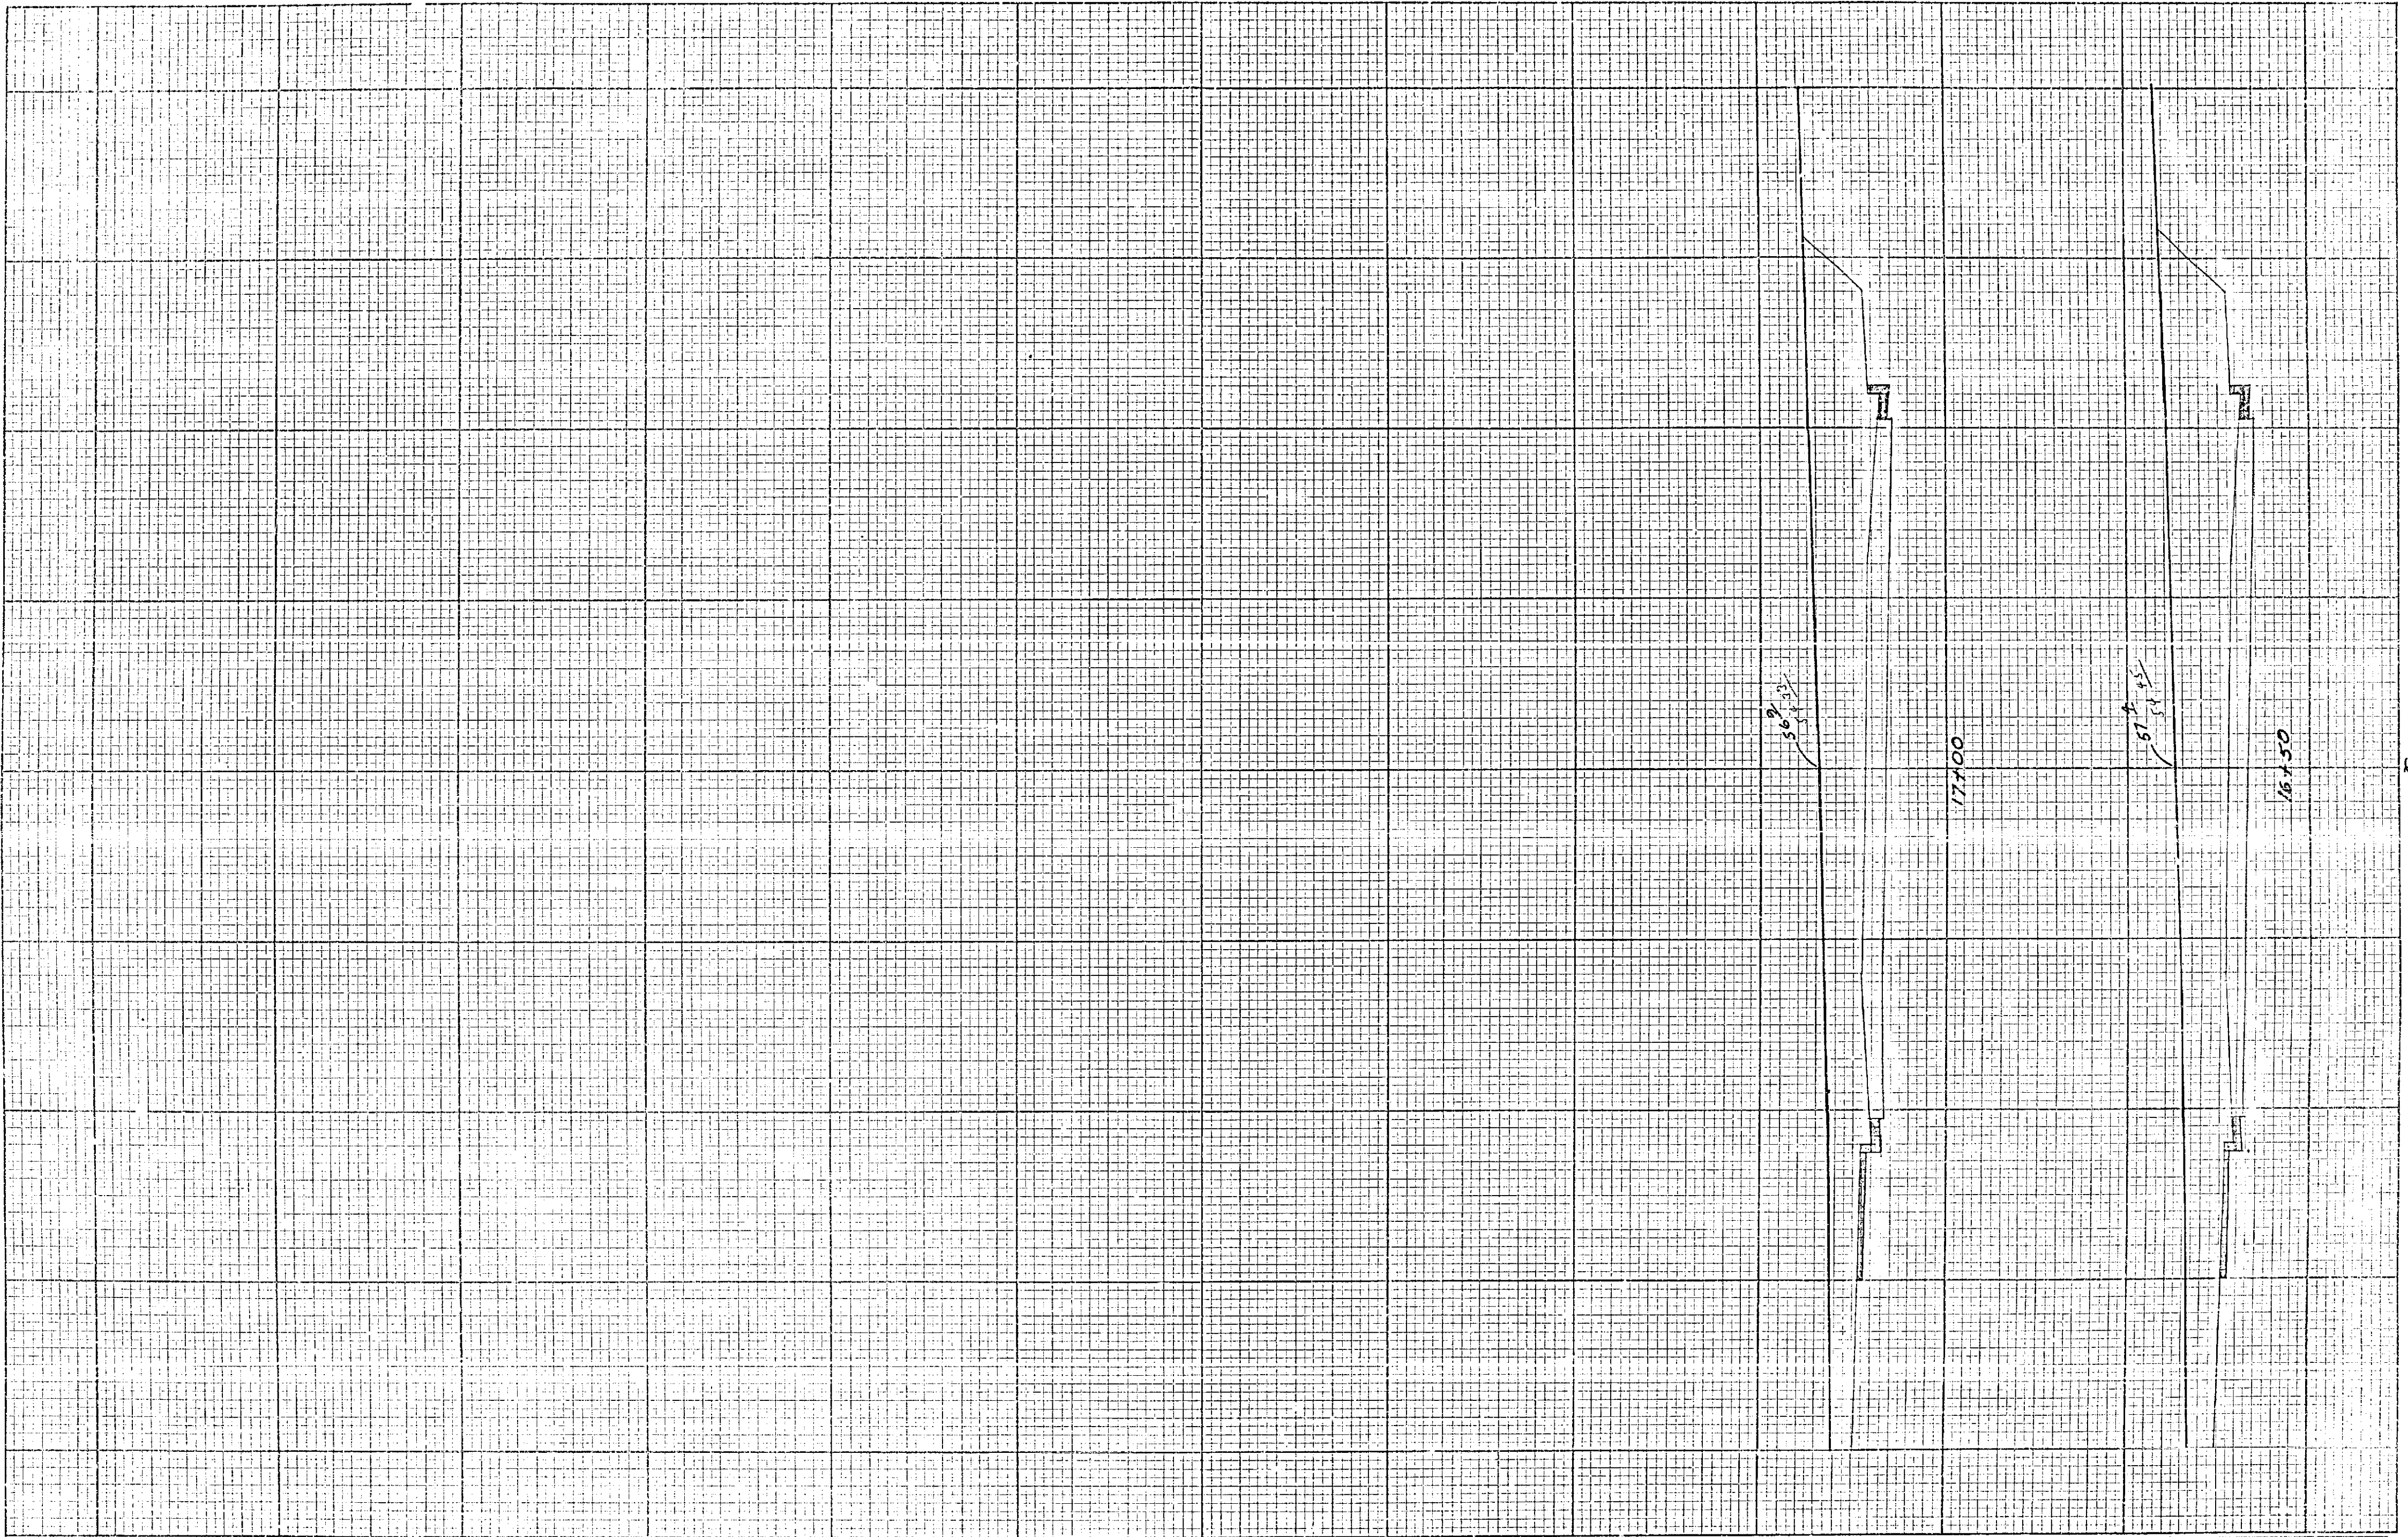

R-564


STATE	COUNTY	TOWNSHIP	SECTION
	RIV		7

74-N

CROSS SECTIONS
Scale: 1 inch = 5 feet

GROUND
PLANNED BY: *[Signature]* DATE: _____
CHECKED BY: _____ DATE: _____
DESIGNED BY: _____ DATE: _____
FILED BY: _____ DATE: _____
PROJECT NO.: 775


TEMPLATE
PLOTTER NO.: *[Signature]* DATE: 8-7-59
CHECKED BY: _____ DATE: _____
DESIGNED BY: _____ DATE: _____
FILED BY: _____ DATE: _____

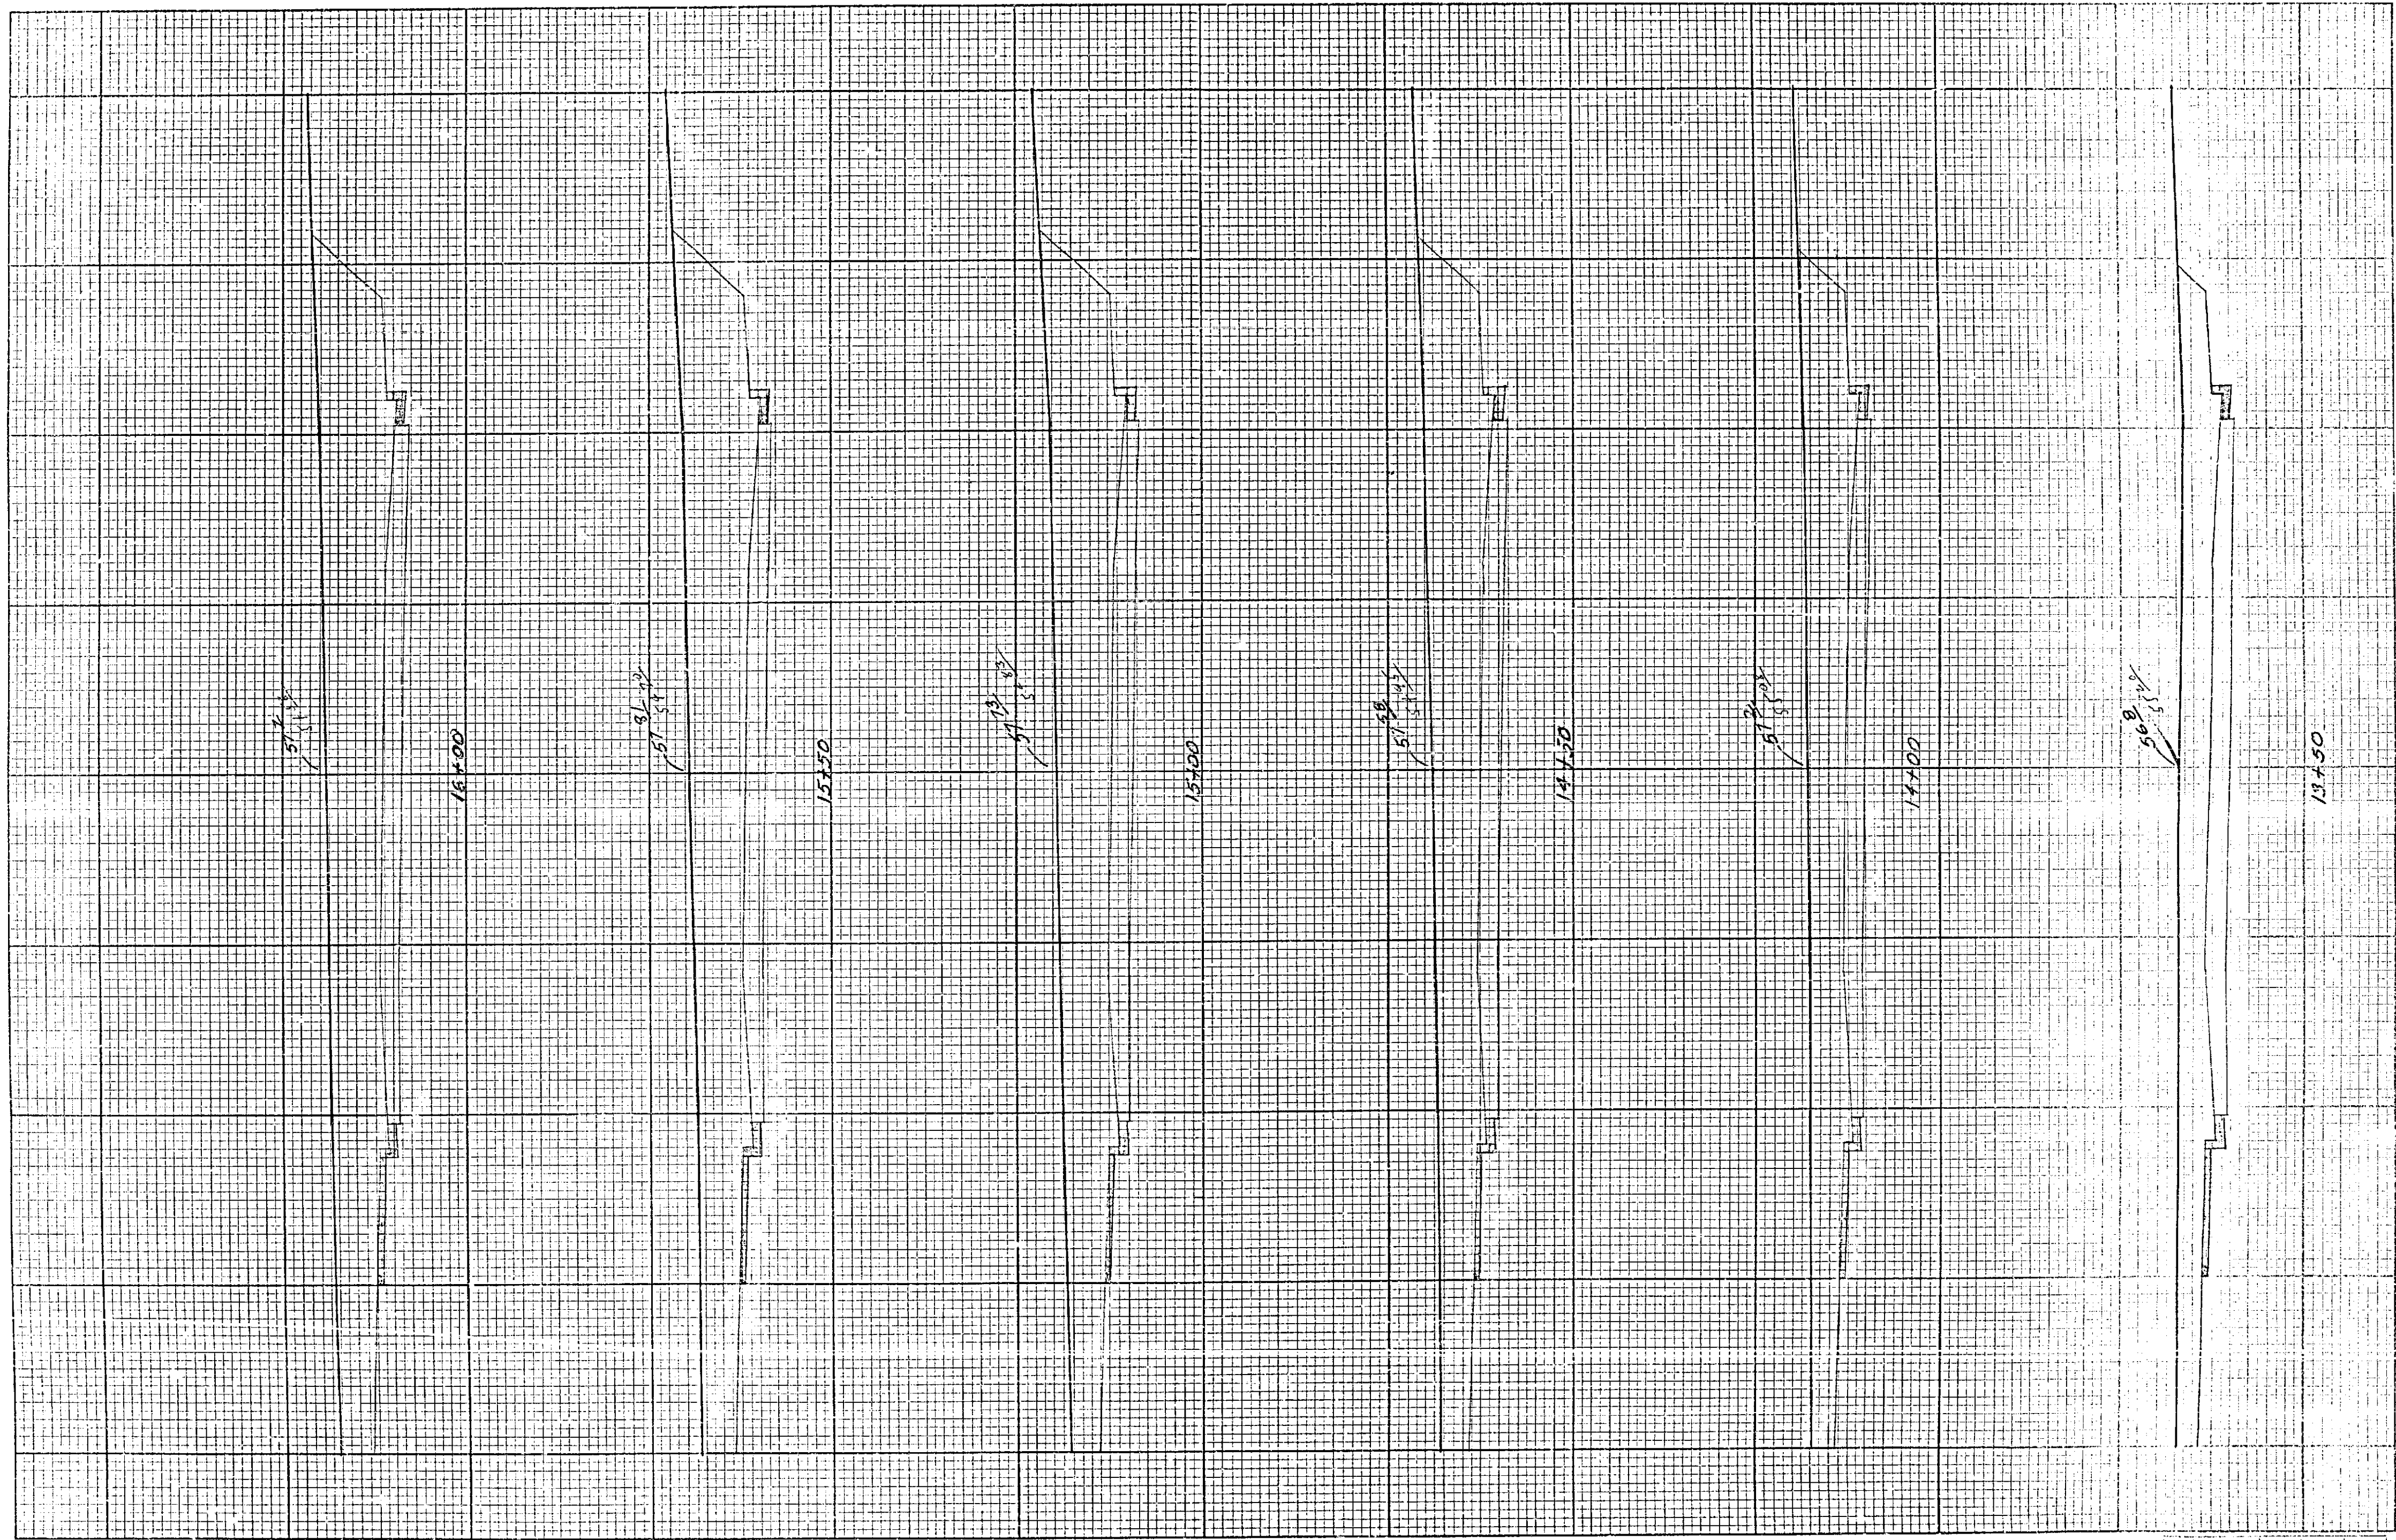

R-564 RIV 6 74-N

CROSS SECTIONS
Scale: 1 Inch = 5 feet

DATE: 12-2-52
PROJECT: R-564
DRAWN BY: [Signature]
CHECKED BY: [Signature]
DATE: [Blank]
PROJECT: [Blank]
DRAWN BY: [Blank]
CHECKED BY: [Blank]
DATE: [Blank]

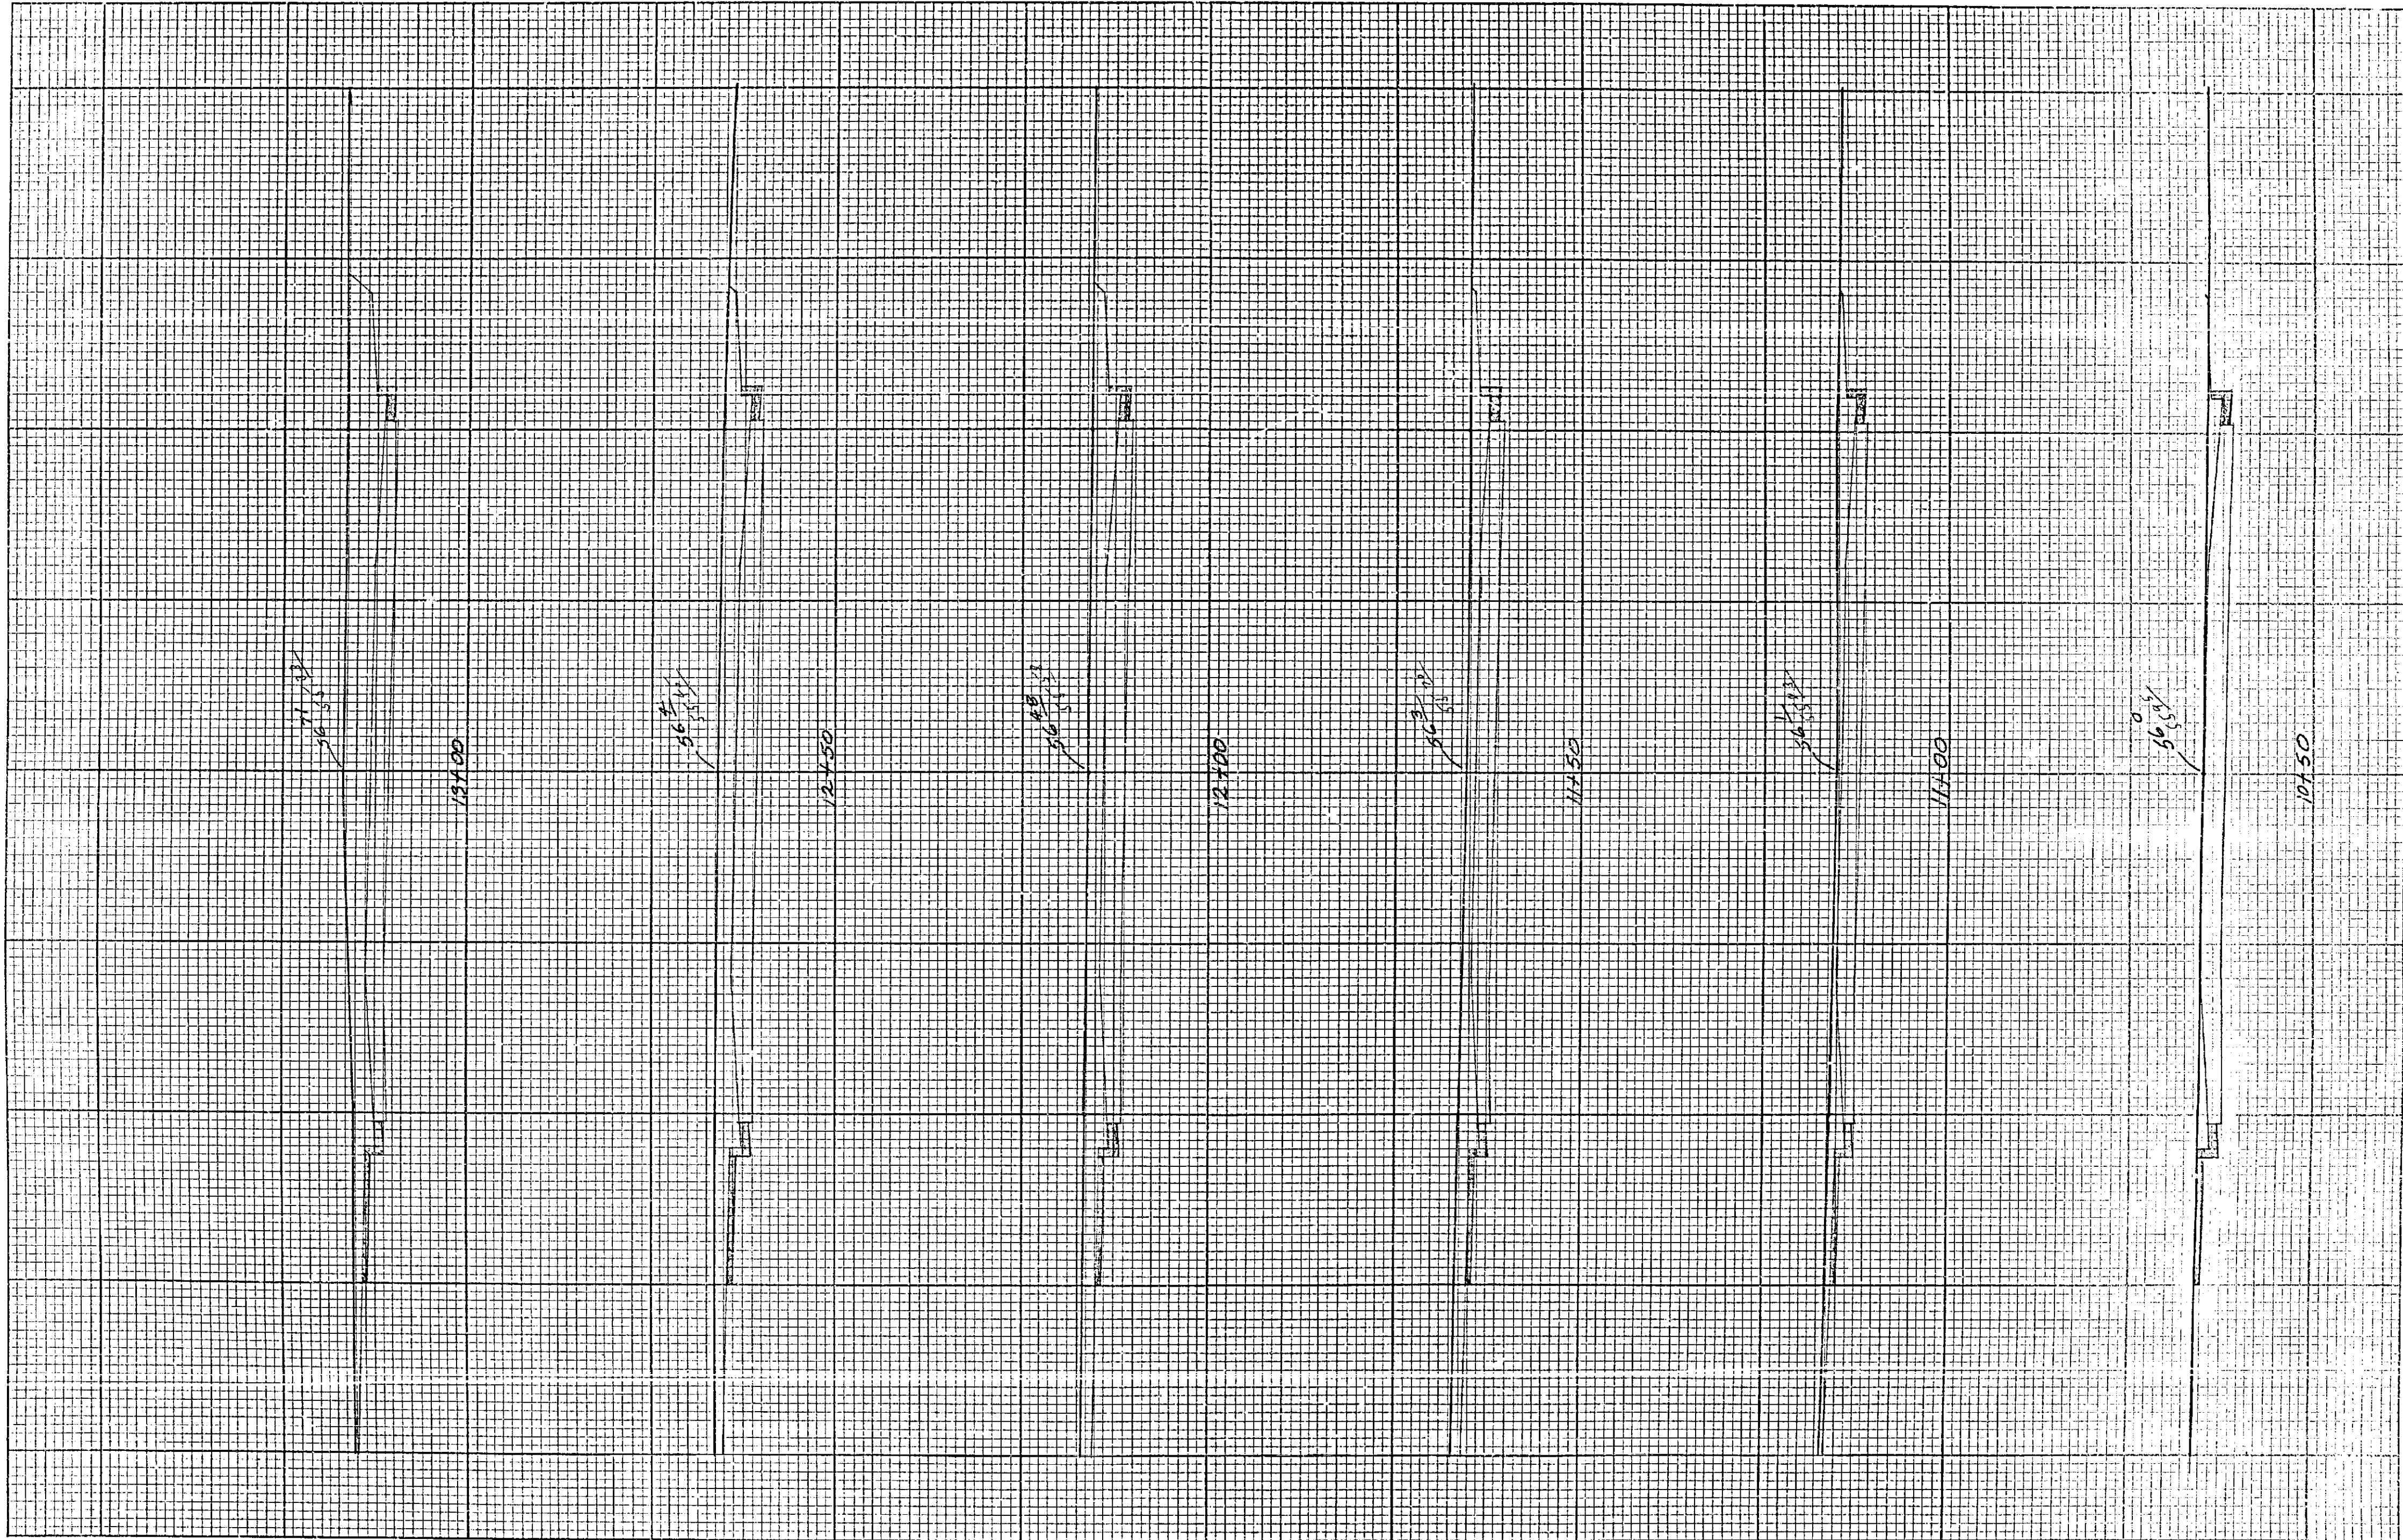


R-564
COUNTY: RIV
ROUTE: 5
SECTION: 71-N

CROSS SECTIONS
Scale: 1 Inch = 5 feet





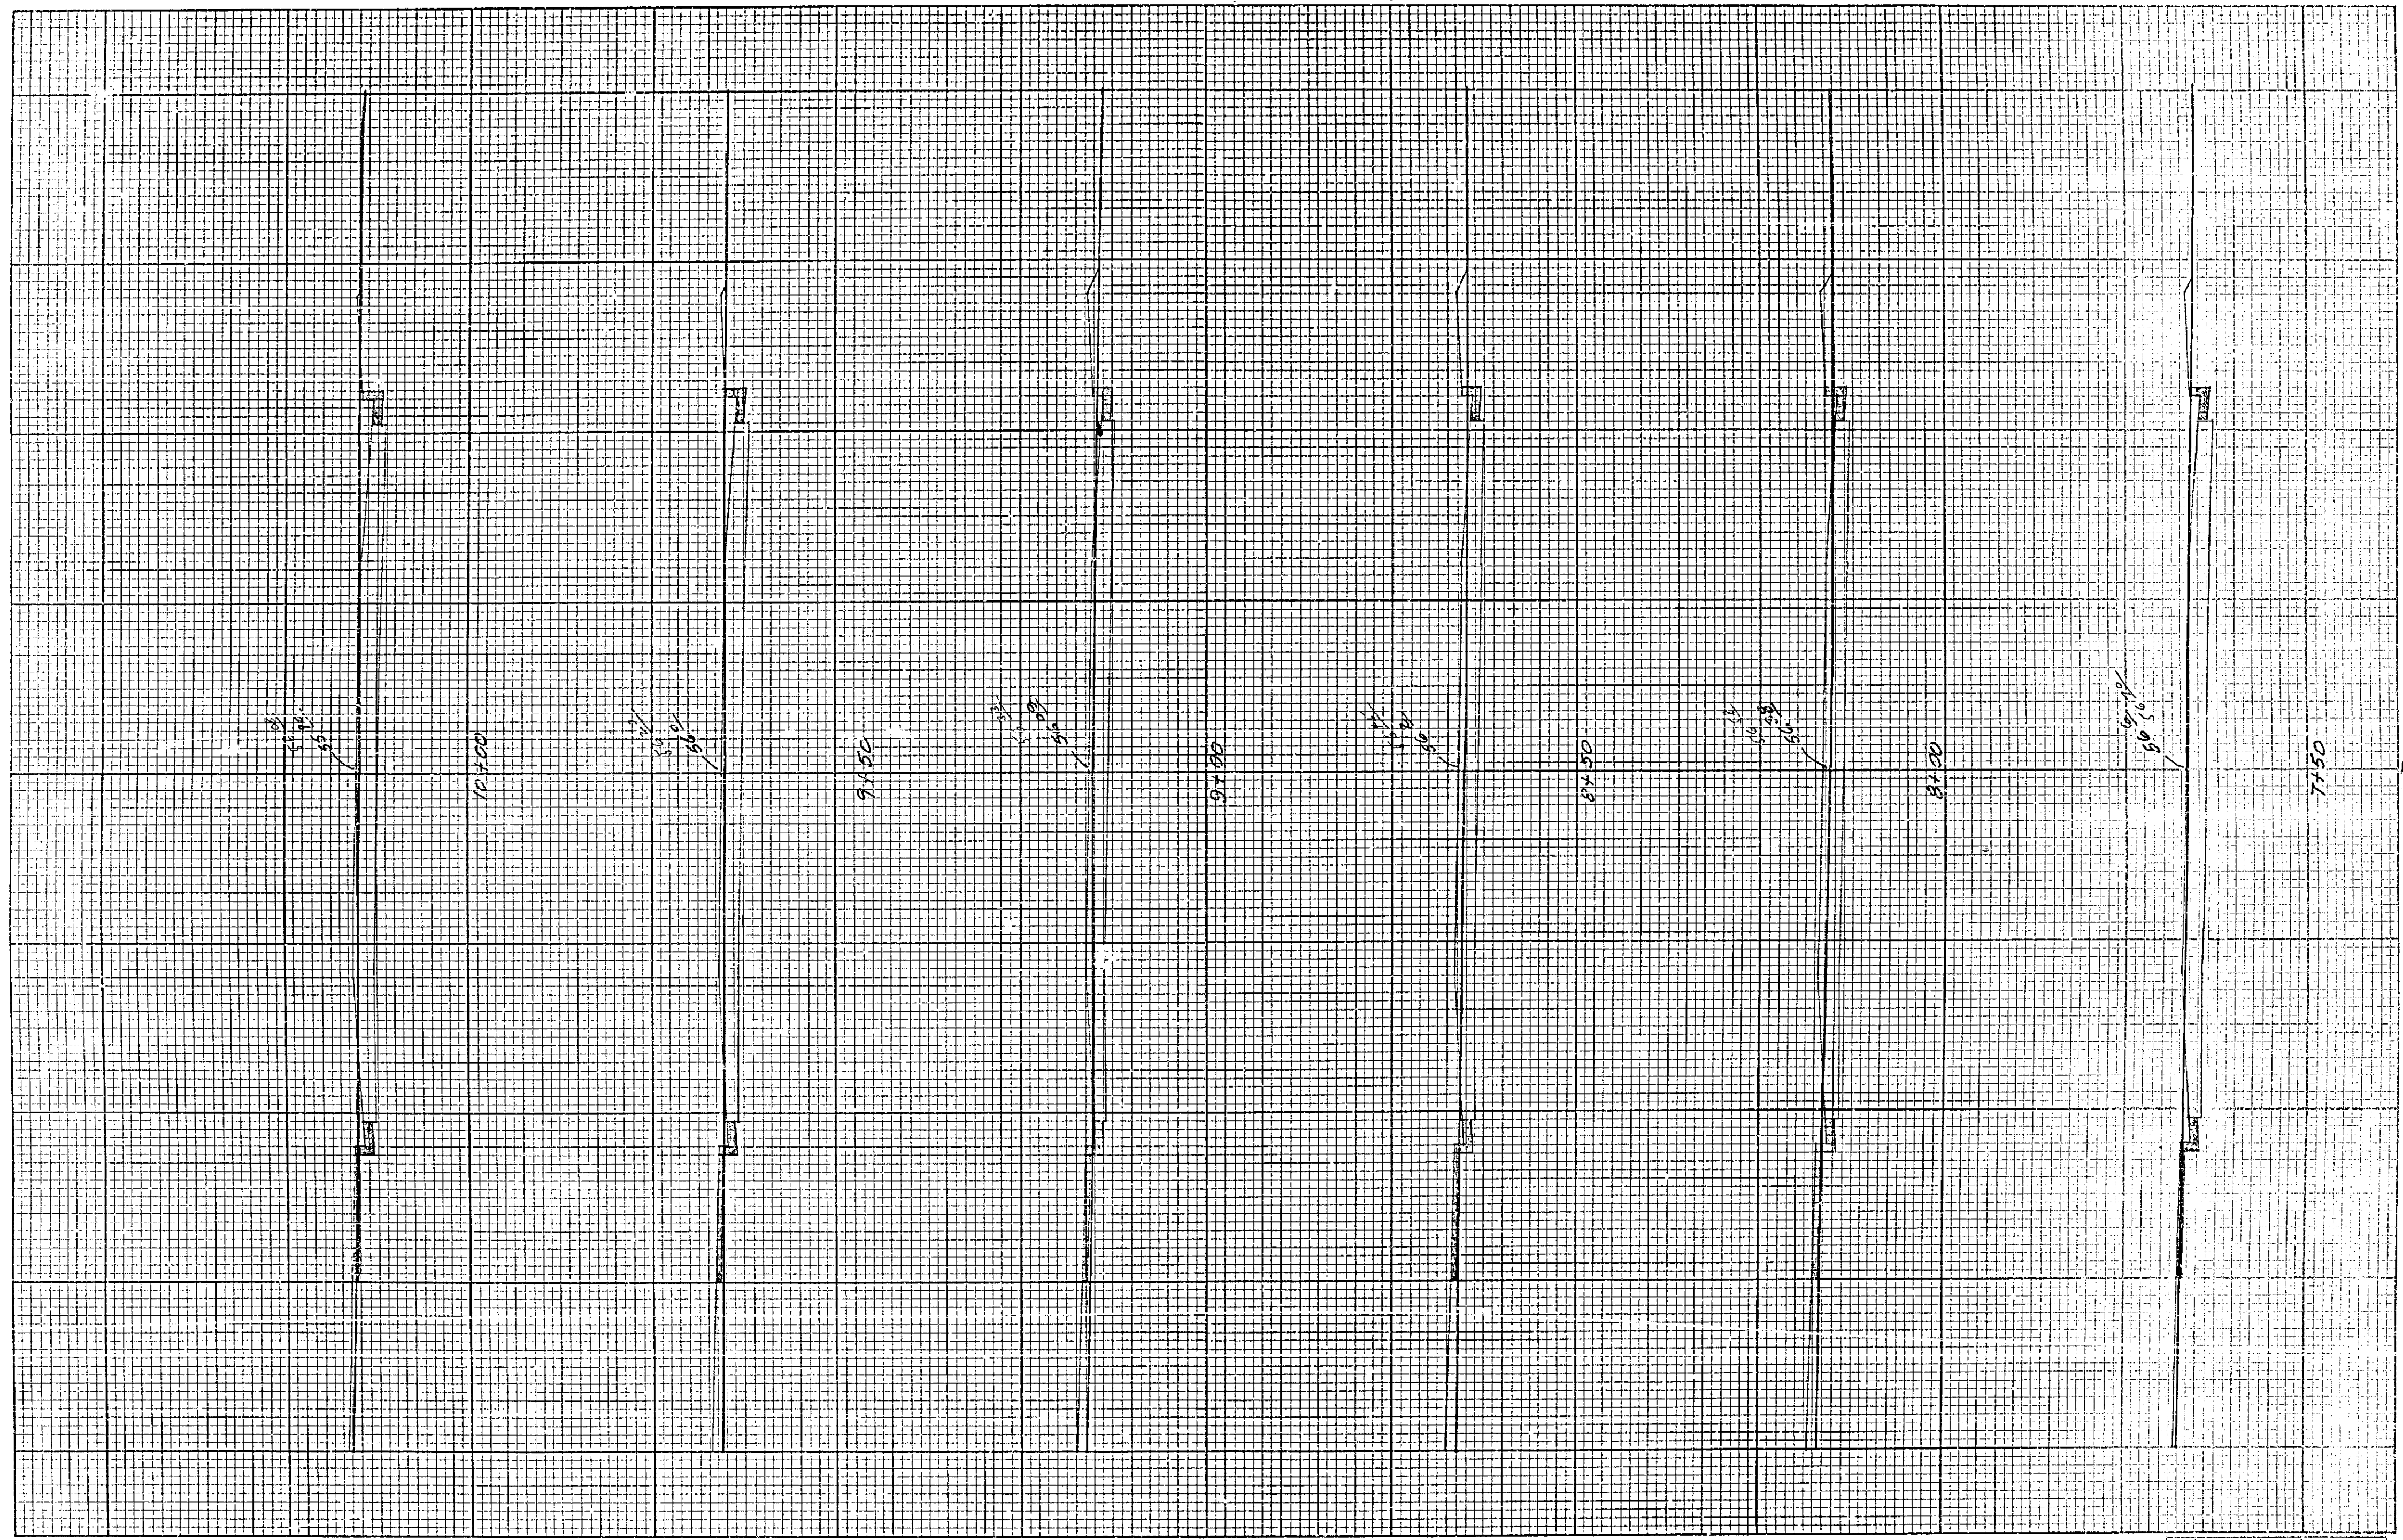

R-564
RIV
4
H-N


CROSS SECTIONS
Scale: 1 Inch = 5 feet

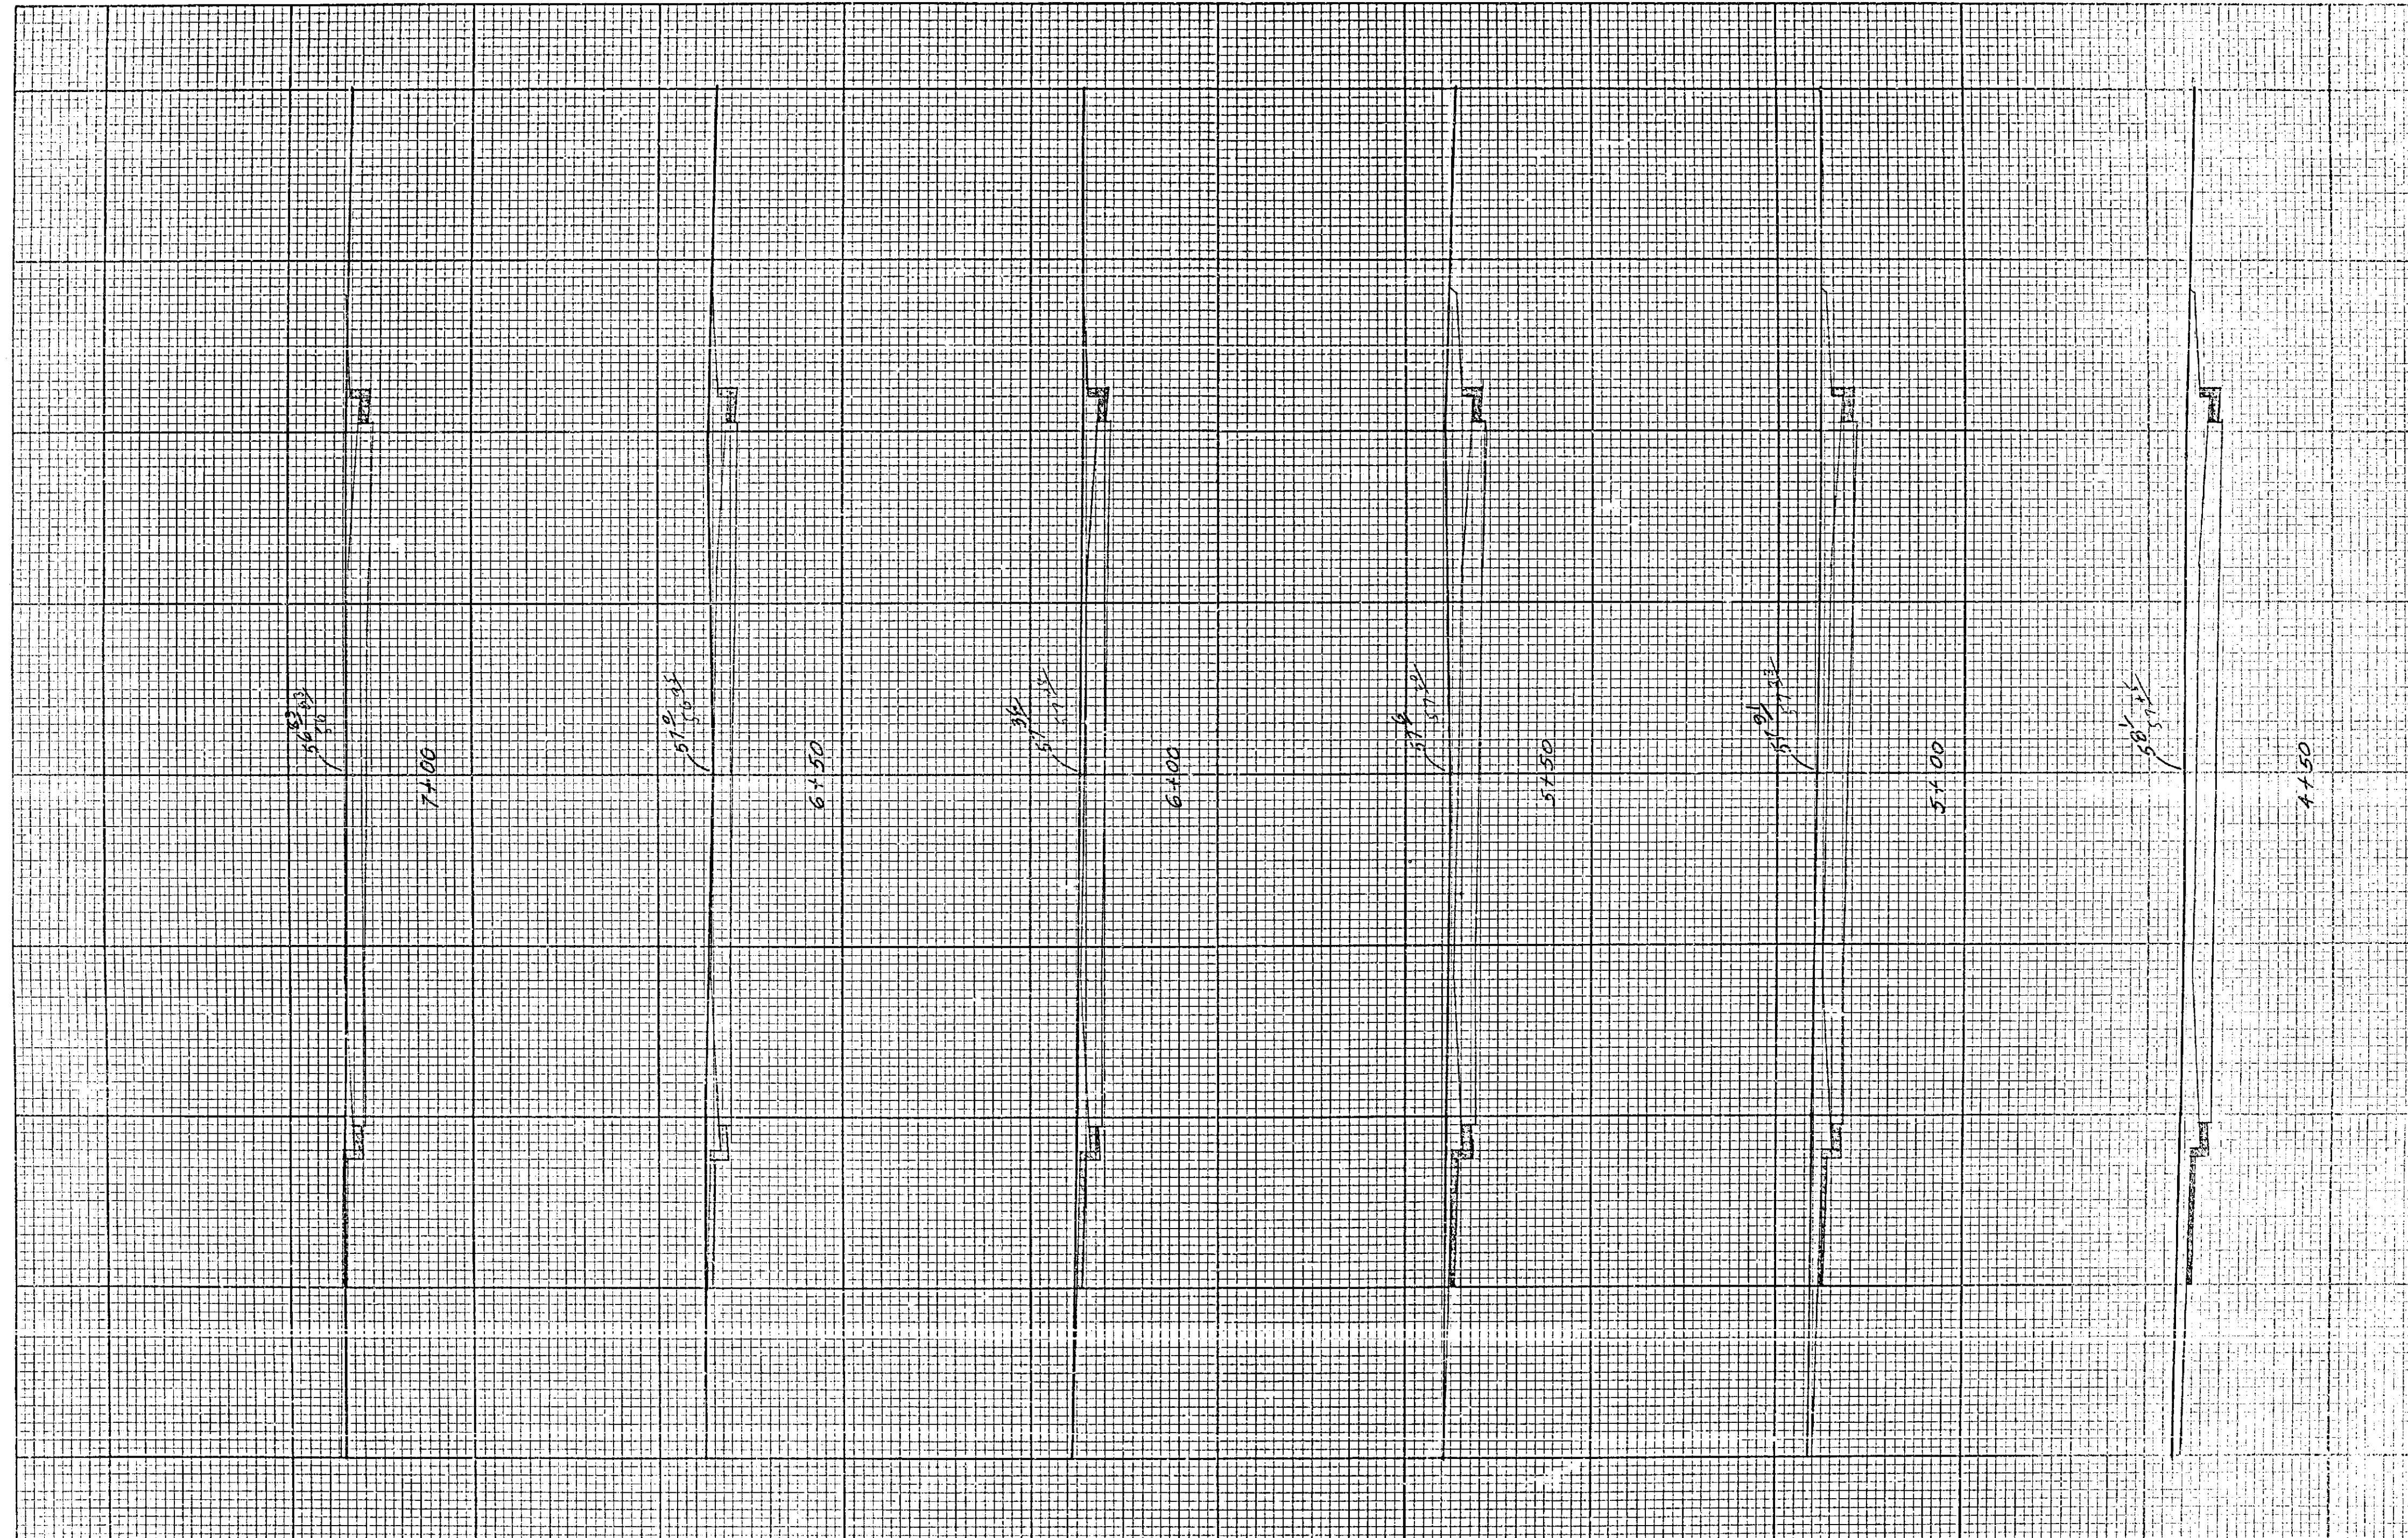

DATE: 8-7-68
DRAWN BY: [Signature]
CHECKED BY: [Signature]
FIELD NO. 775
PROJECT NO. 775

R-564 RIV 3 71-N

CROSS SECTIONS
Scale: 1 Inch = 5 feet

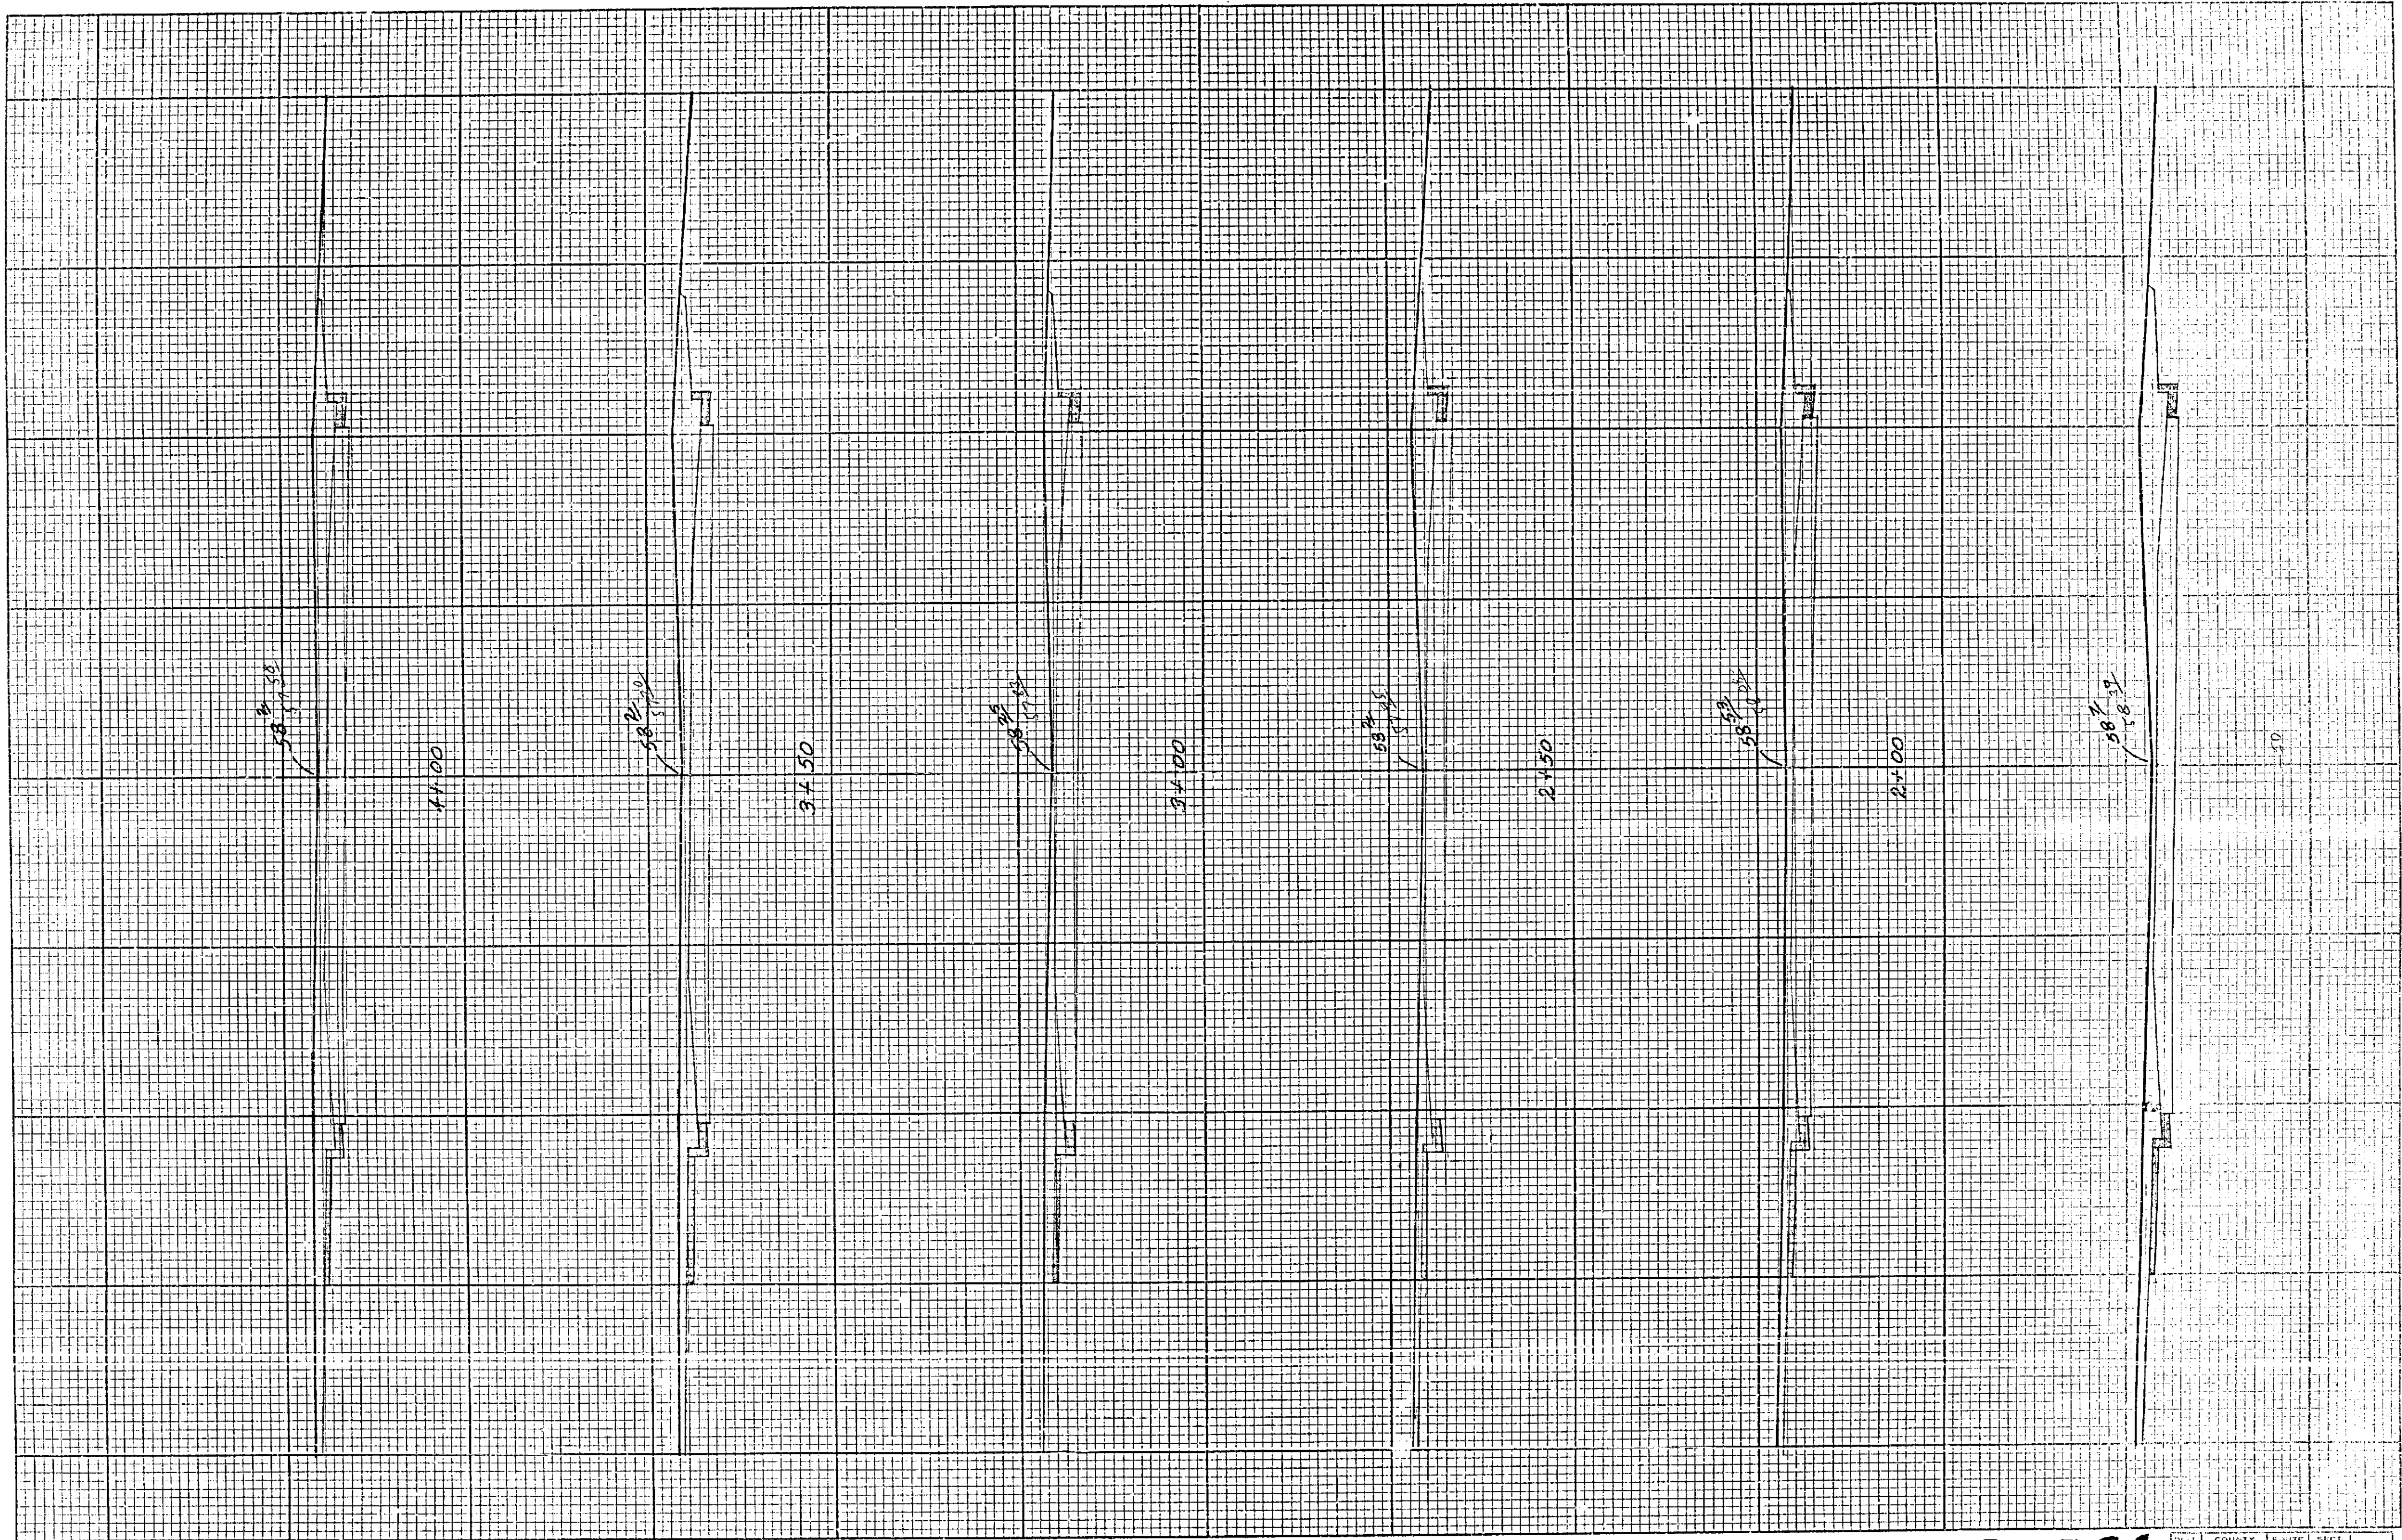



R-564
 CIVIL ENGINEERING
 RIV
 2
 J.H.N.

DRAWN BY: *gfb* DATE: _____
 CHECKED BY: _____ DATE: _____
 APPROVED BY: _____ DATE: _____
 PROJECT NO.: 715
 FIELD BOOK NO.: _____
 SHEET NO.: _____
 TOTAL SHEETS: _____
 DATE: _____

CROSS SECTIONS
 Scale: 1 Inch = 5 feet

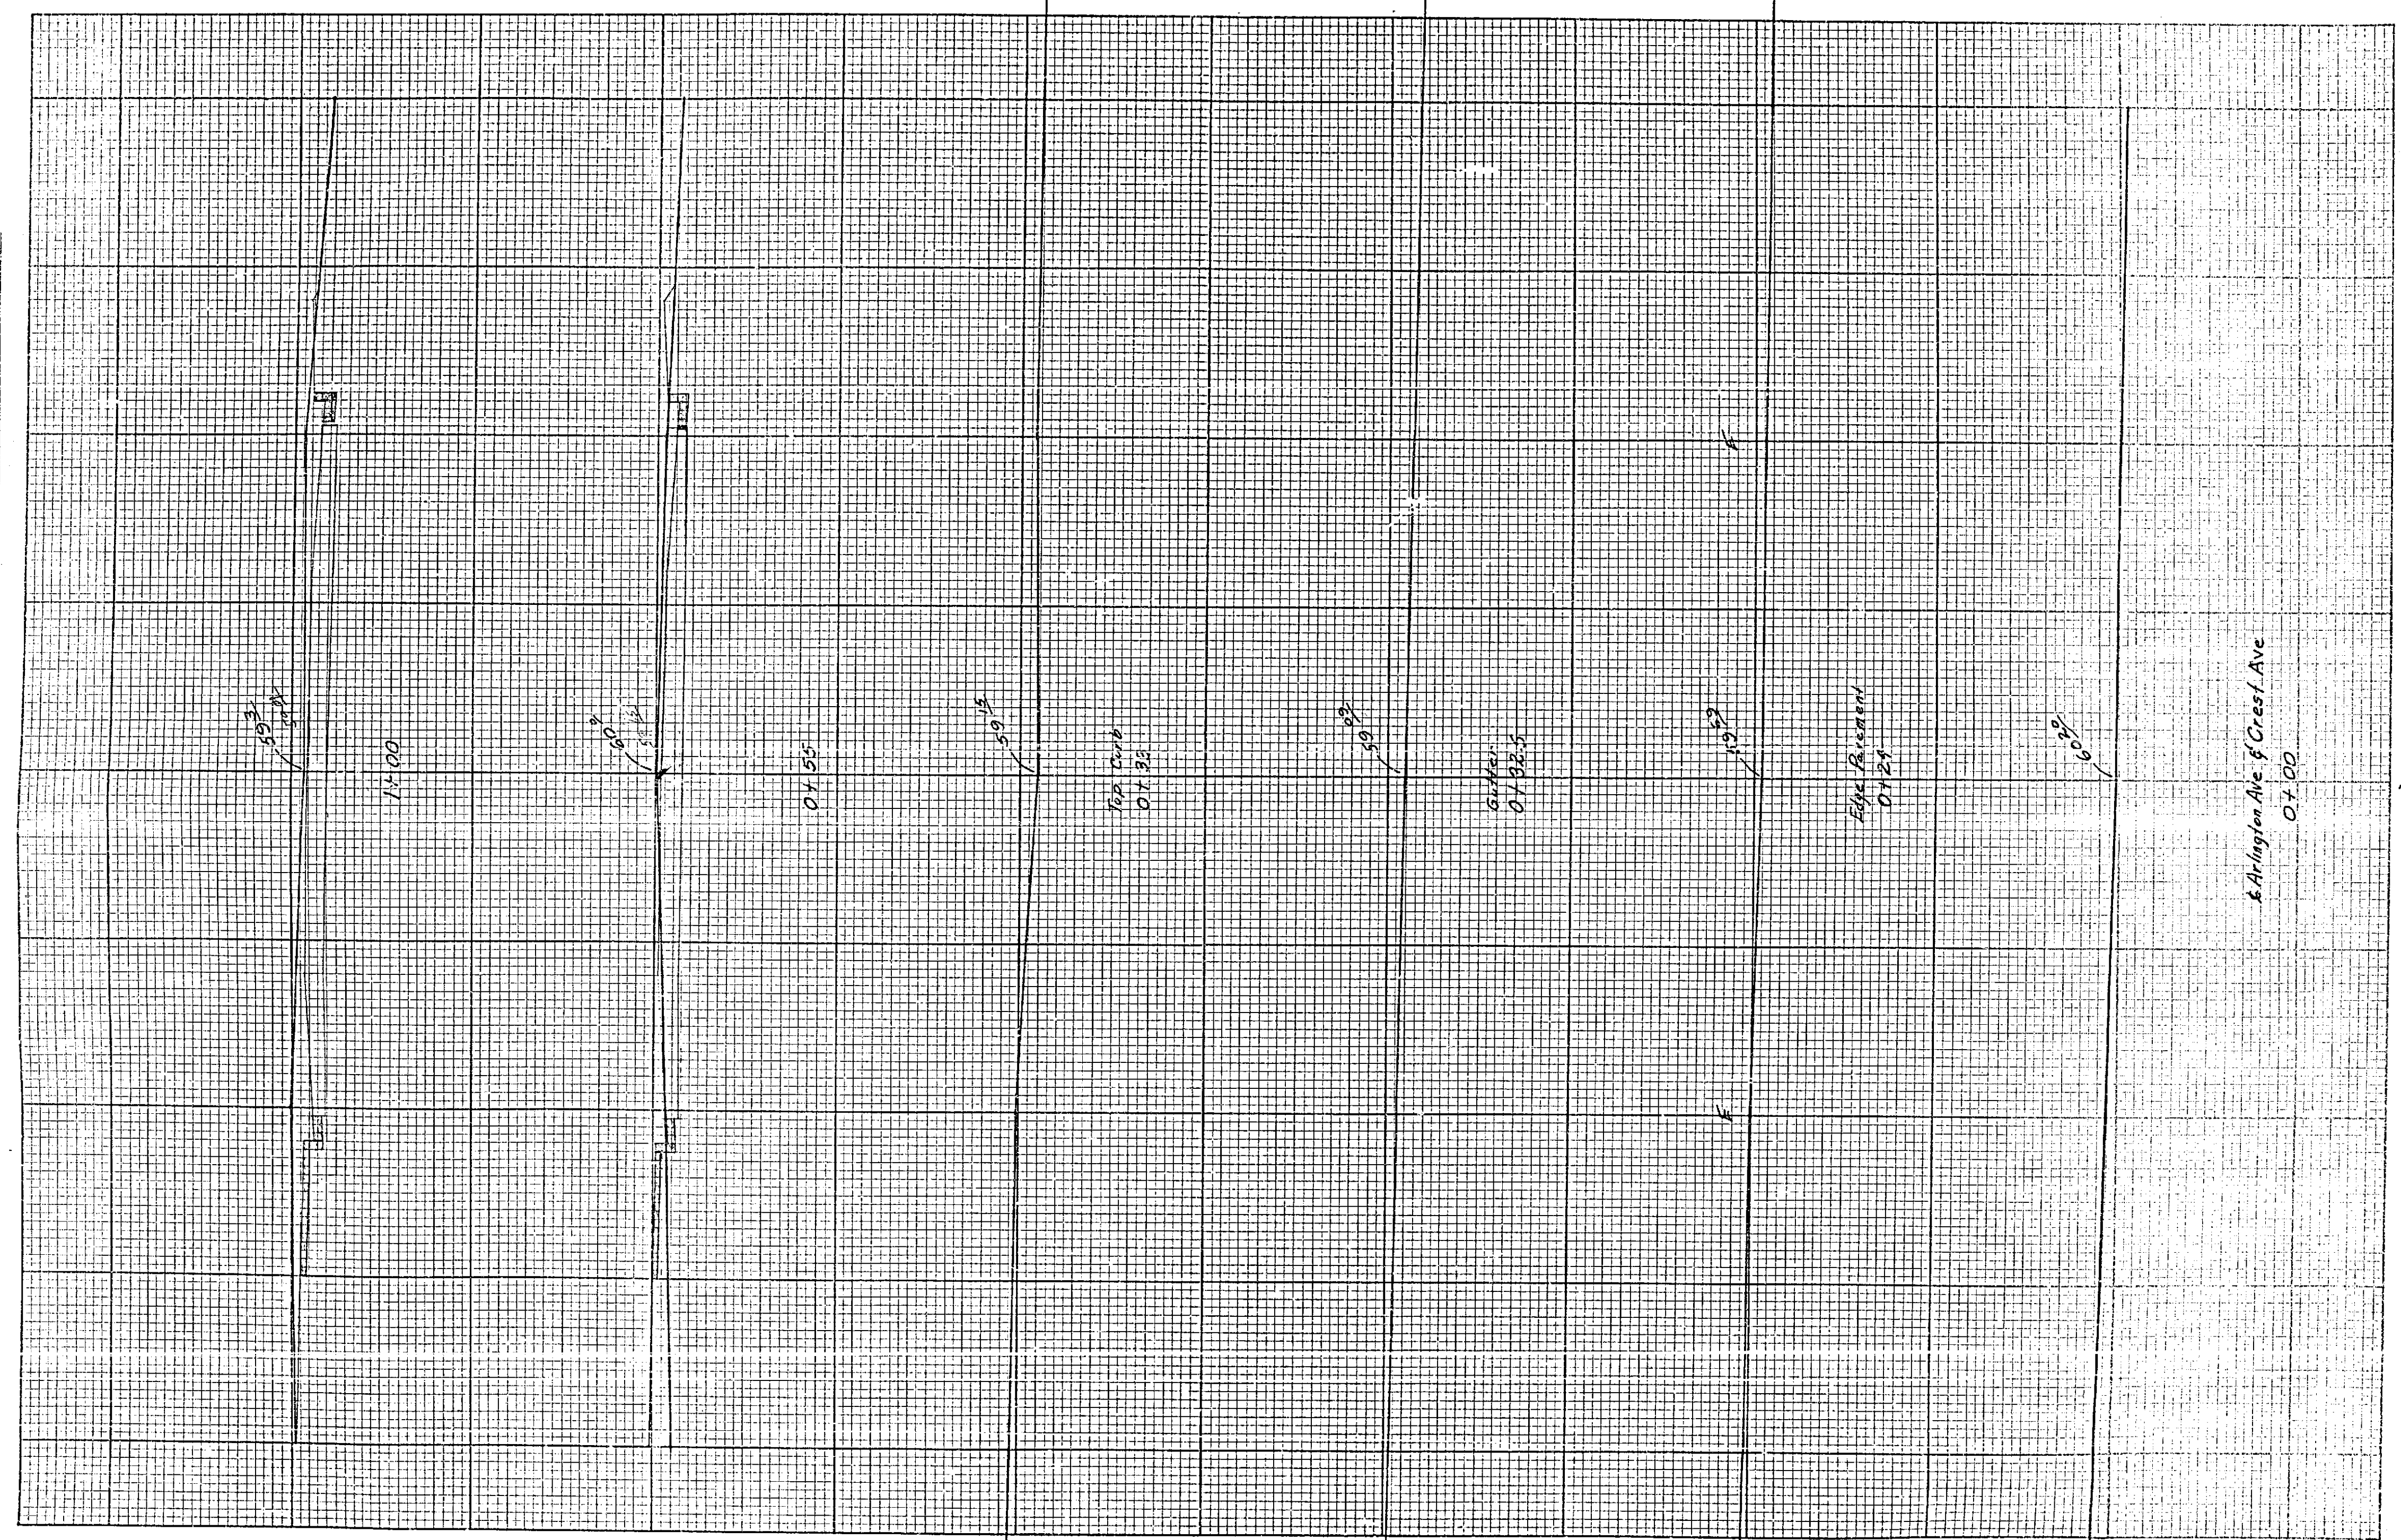


R-564

DATE	QUANTITY	UNIT	SCALE
RIV			1

CREST AVENUE

DATE	
BY	
CHECKED	
APPROVED	
NOTE BOOK	
NO.	

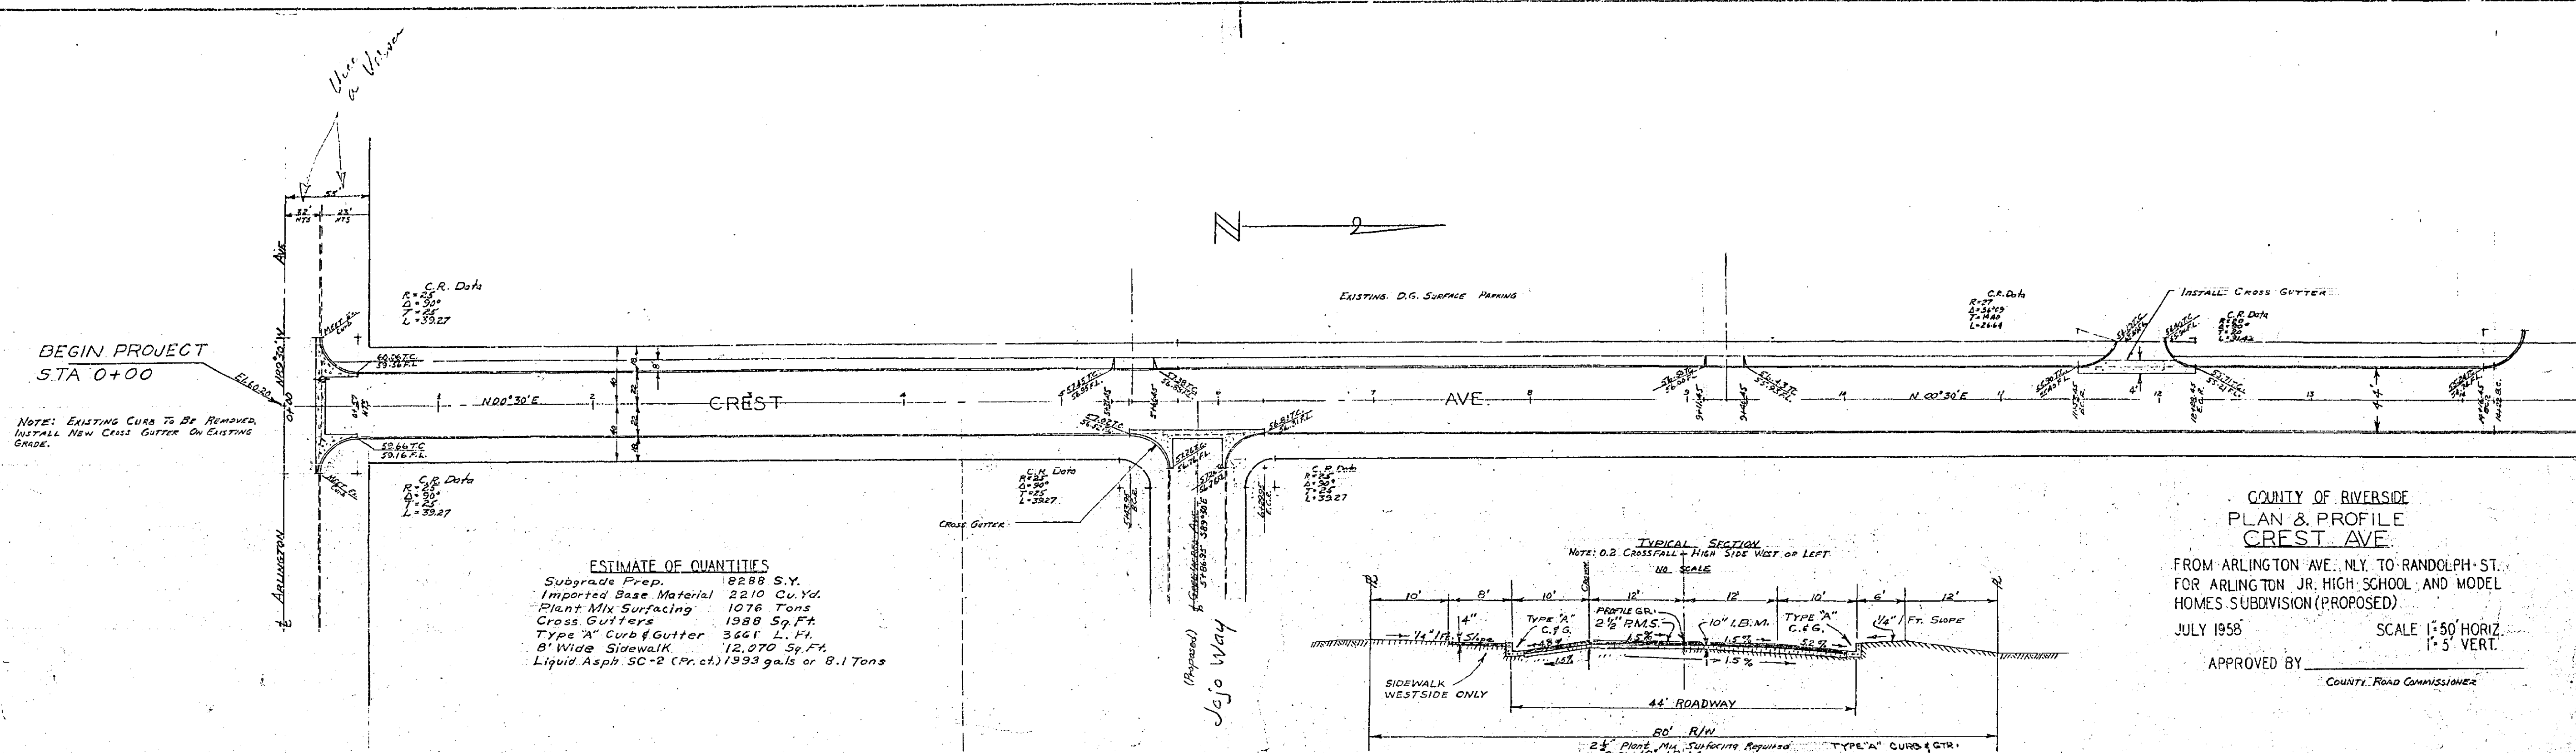

ESTIMATE OF QUANTITIES

 Imported Base Material 2210 Cu.Yd.
 Cross Gutters 1988 Sq.Ft.
 Type "A" Curb & Gutter 3661 L.Ft.
 8' Wide Sidewalk 12,070 Sq.Ft.
 Liquid Asph SC-2 (Pr.ct) 1993 gals. or 8.1 Tons

COUNTY OF RIVERSIDE
PLAN & PROFILE
CREST AVE.
 FROM ARLINGTON AVE., NLY. TO RANDOLPH ST.,
 FOR ARLINGTON JR. HIGH SCHOOL AND MODEL
 HOMES SUBDIVISION (PROPOSED)
 JULY 1958 SCALE 1"=50' HORIZ.
 1"=5' VERT.
 APPROVED BY _____
 COUNTY ROAD COMMISSIONER

DATE	
BY	
CHECKED	
APPROVED	
NOTE BOOK	
NO.	


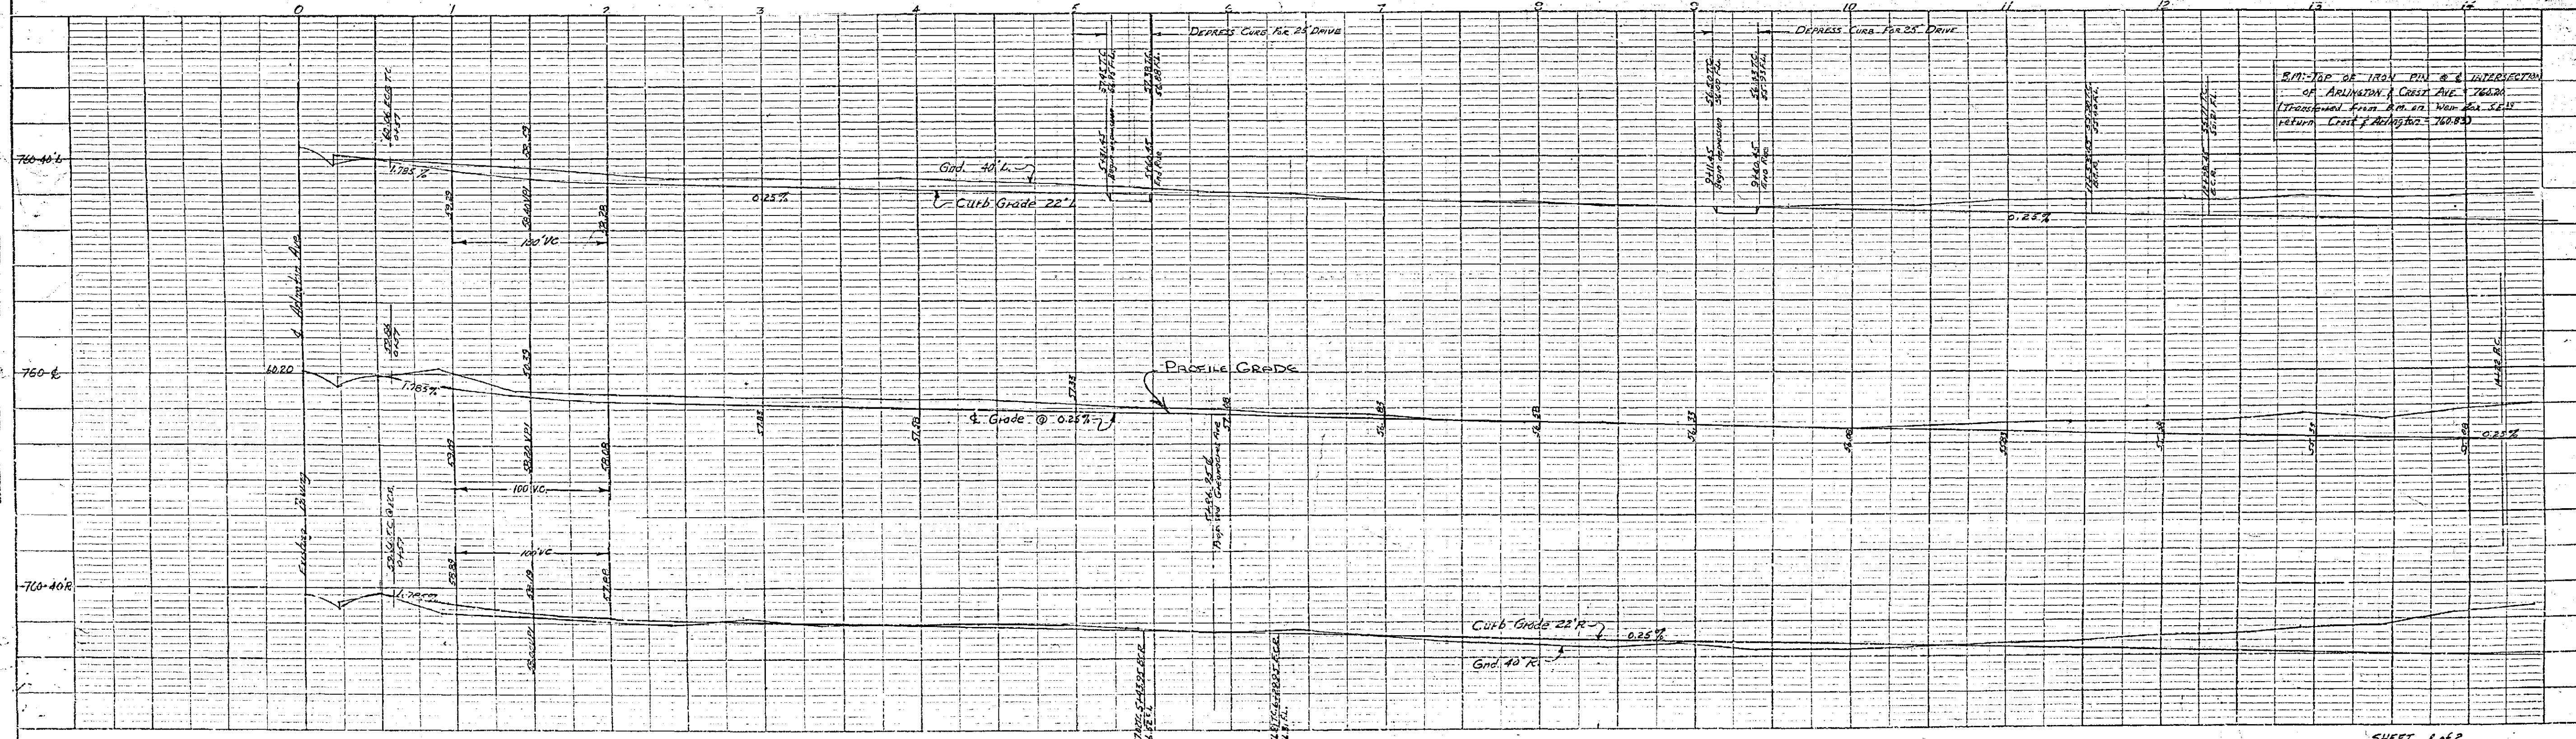



SHEET 1 OF 2
R-564 711-N

PLAN	DATE
REVISIONS	
NO. 1	
NO. 2	
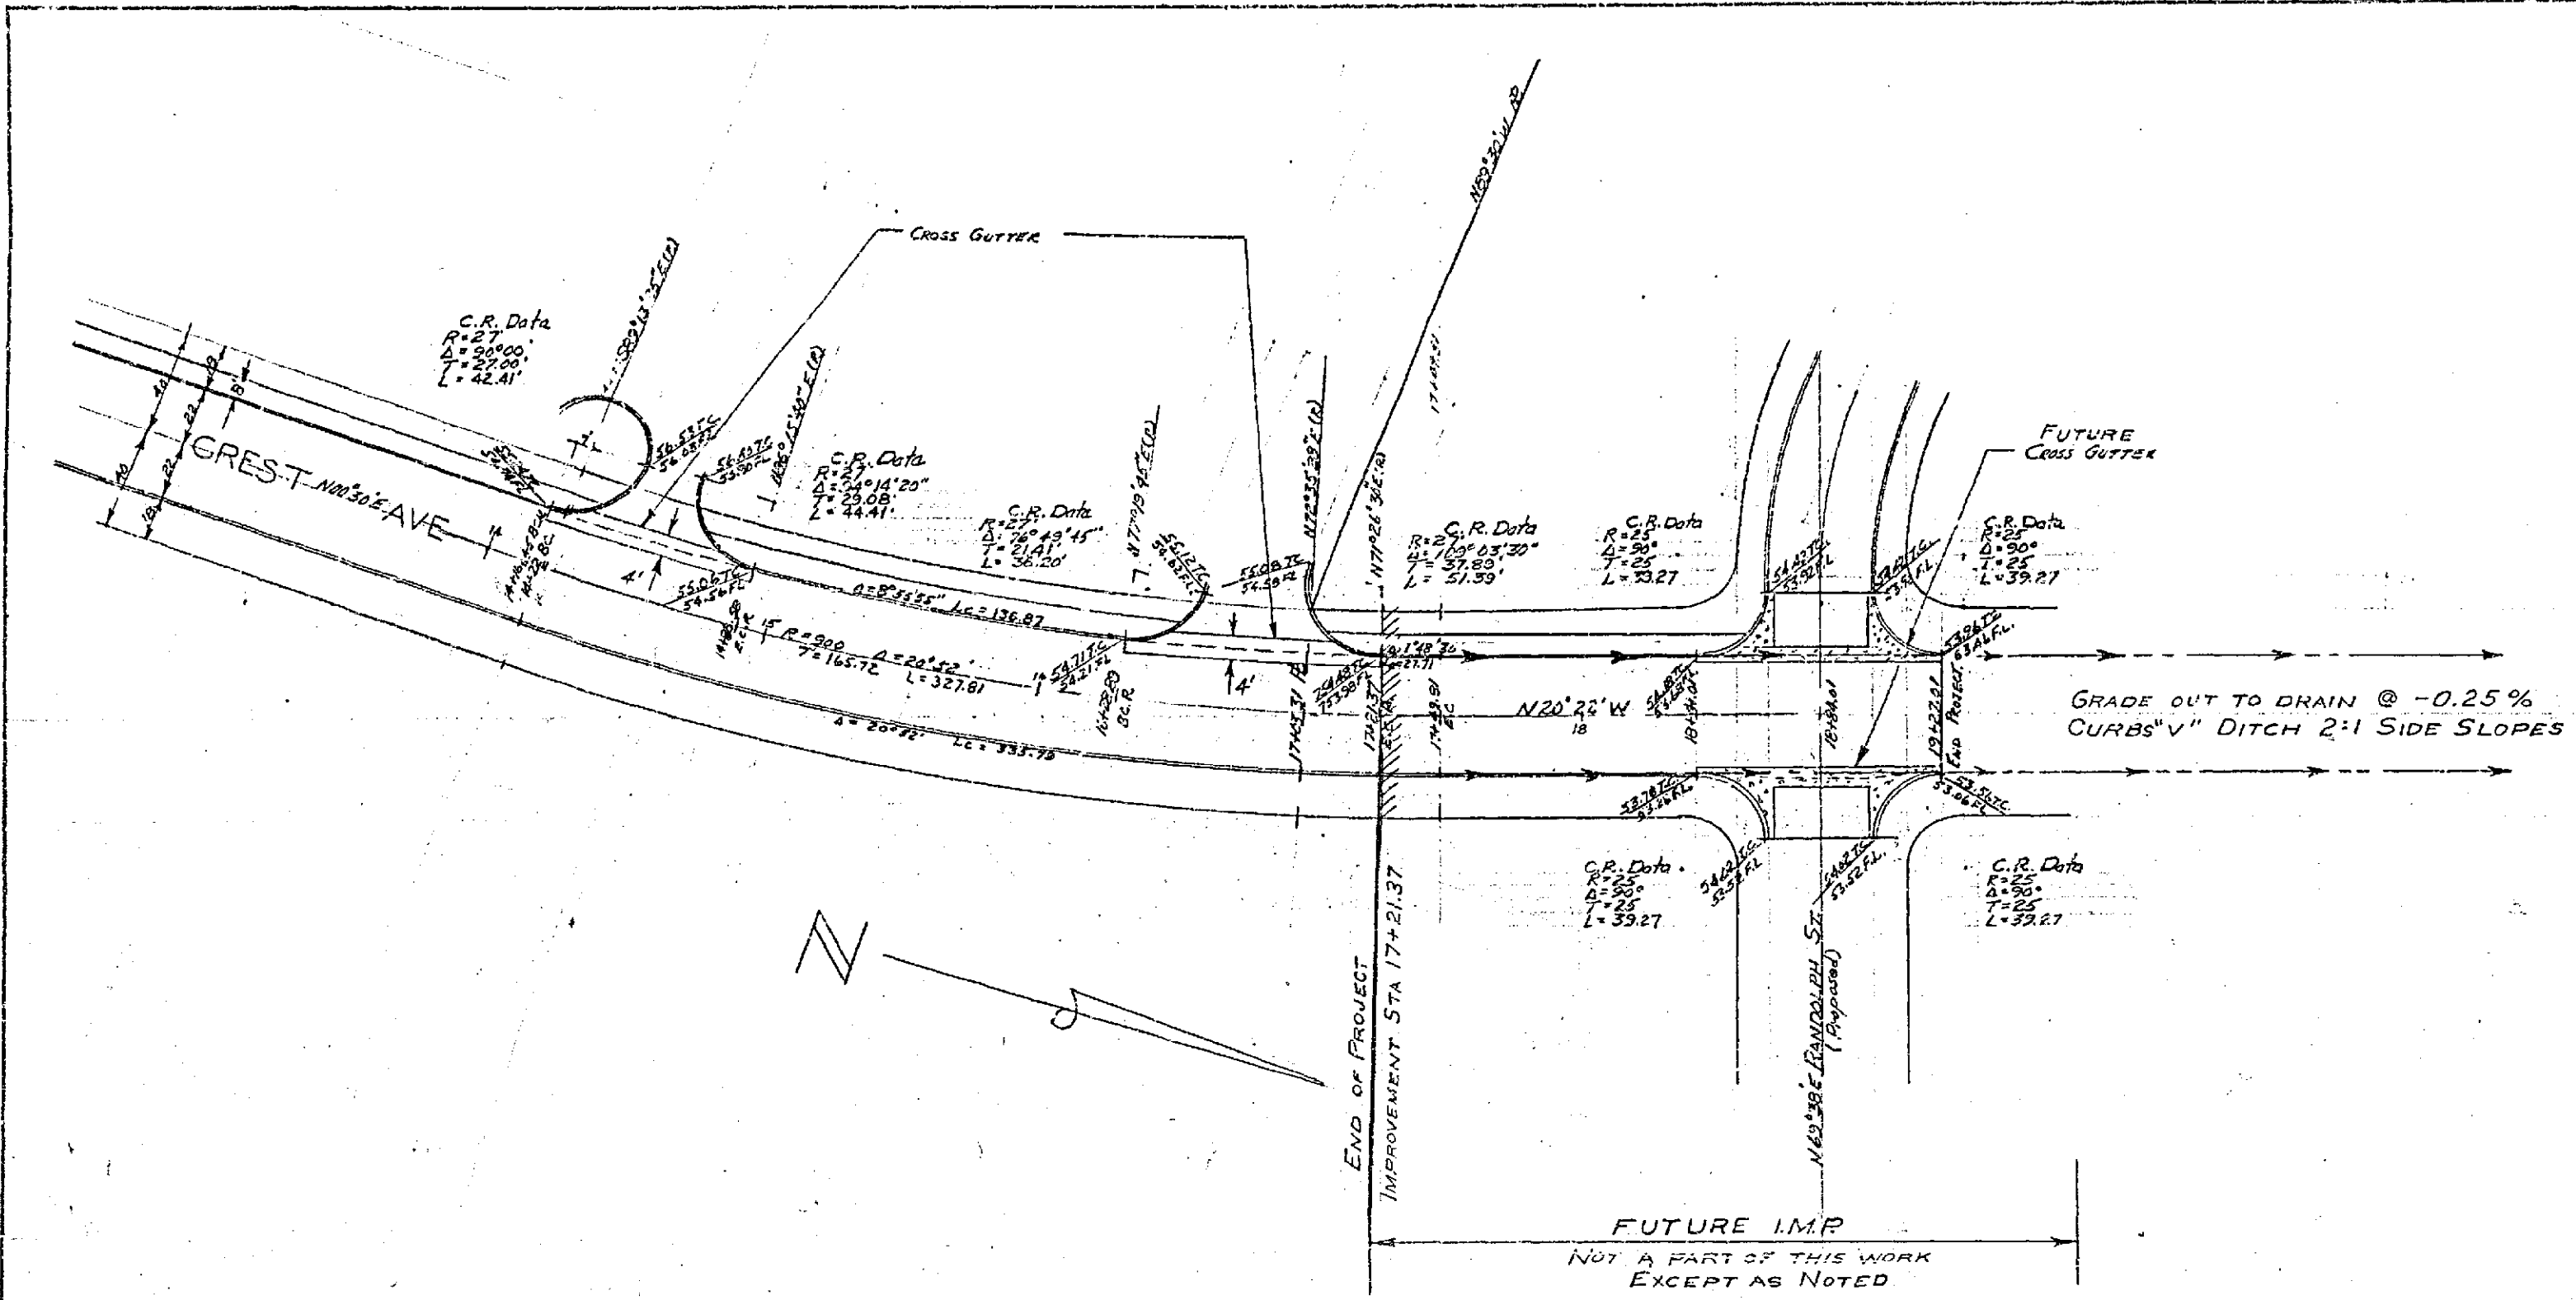

COUNTY OF RIVERSIDE
 PLAN & PROFILE
 CREST AVE.
 FROM ARLINGTON AVE. NLY. TO RANDOLPH ST.
 FOR ARLINGTON JR. HIGH SCHOOL AND MODEL
 HOMES SUBDIVISION (PROPOSED)
 JULY 1958 SCALE 1"=50' HORIZ.
 1"=5' VERT.

PROFILE	DATE
REVISIONS	
NO. 1	
NO. 2	

SHEET 2 OF 2
R-564 711