
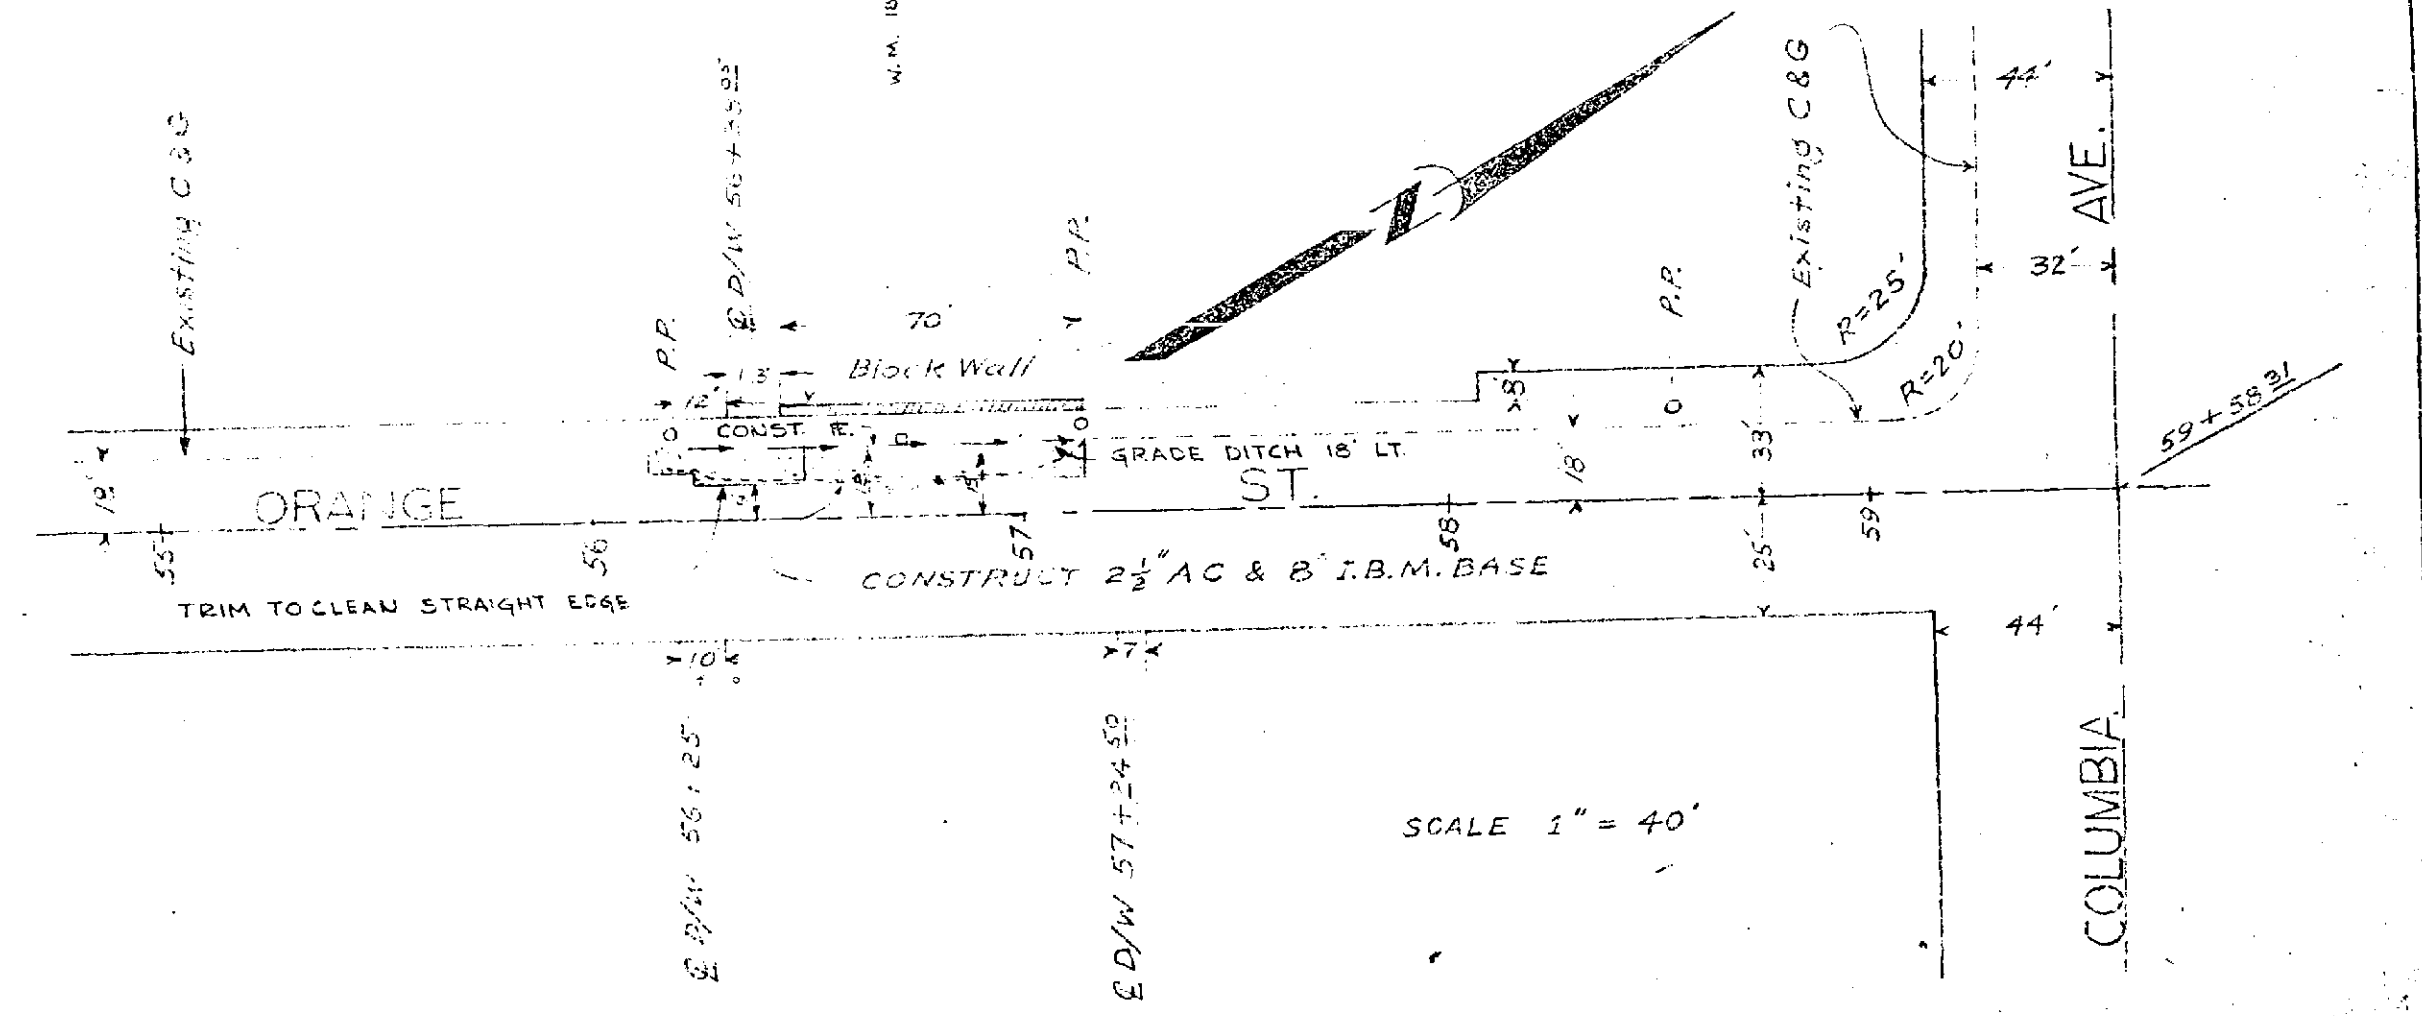


MISSING

DATE: 8-13-62
 DRAWN BY: RK
 CHECKED BY: [Signature]
 ASSISTANT CITY ENGINEER

DATE: 8-13-62
 DRAWN BY: RK
 CHECKED BY: [Signature]
 ASSISTANT CITY ENGINEER

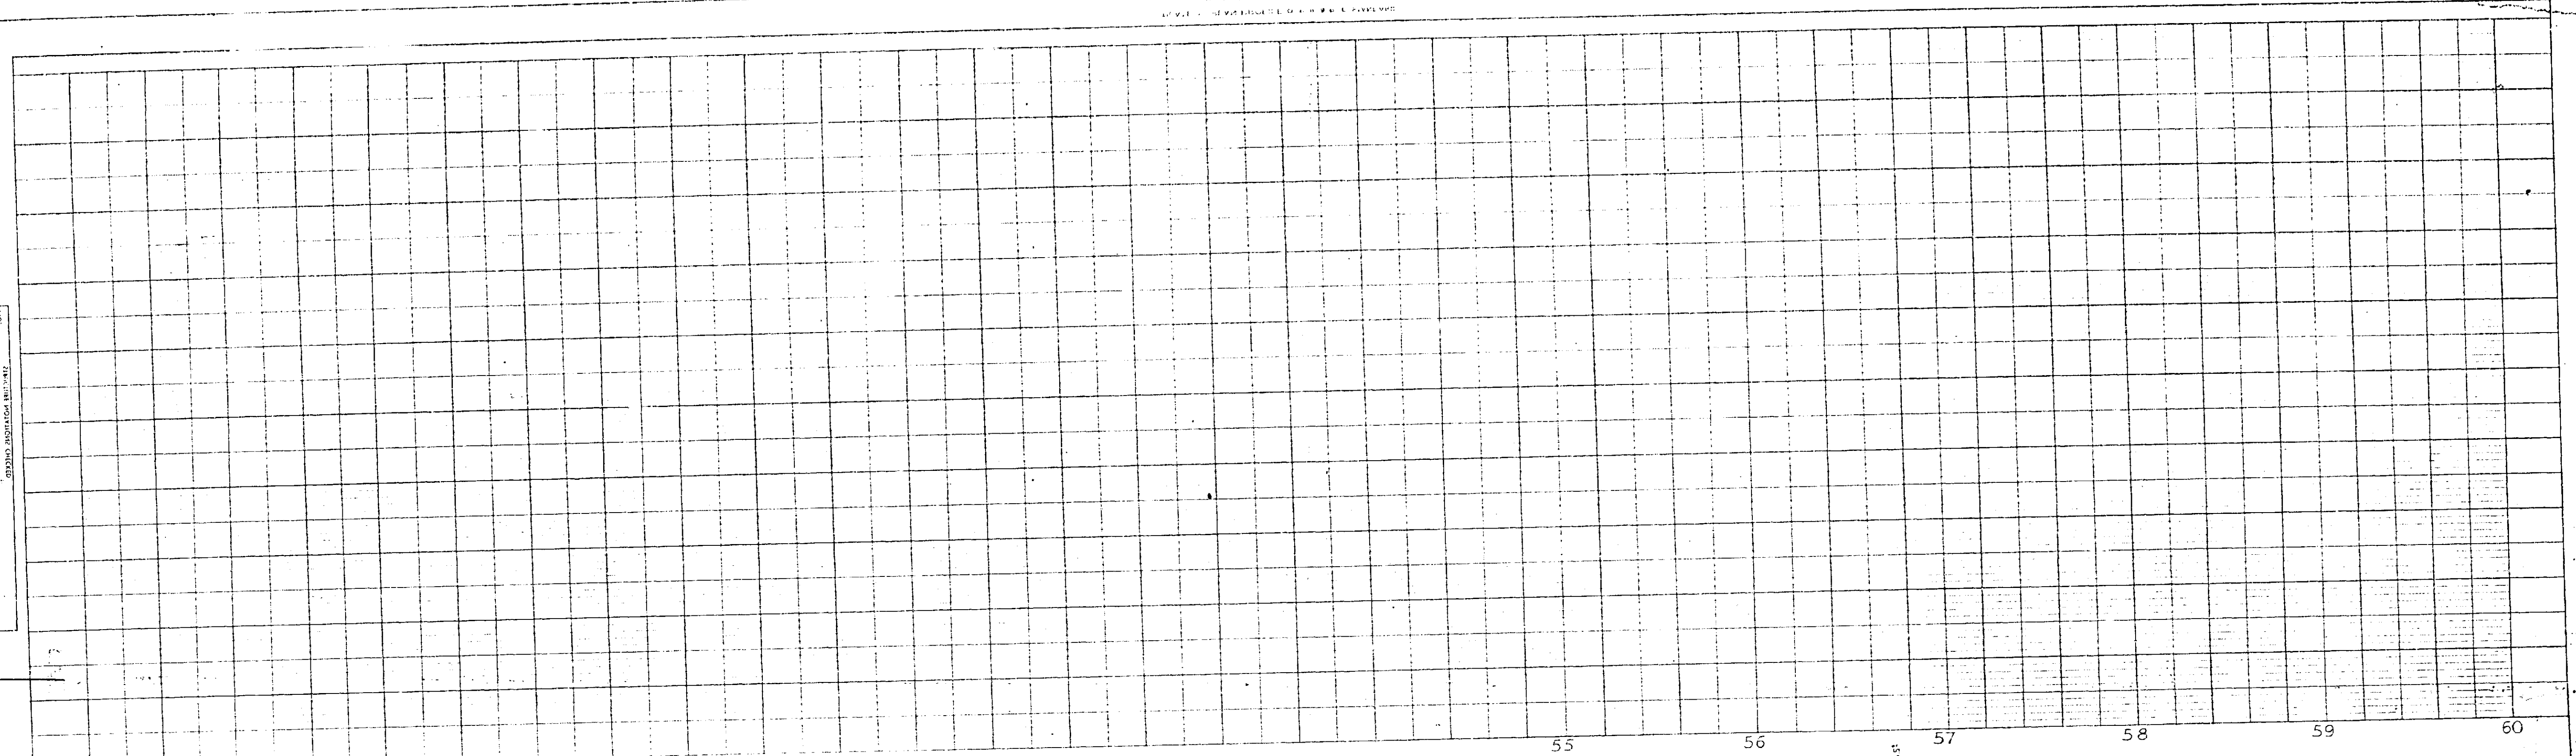

ESTIMATED PAY QUANTITIES
 BITUMINOUS PAVEMENT REMOVAL 10 CY
 AGGREGATE BASE MATERIAL 14 CY
 ASPHALT CONCRETE 9 TONS

SCALE 1" = 40'

REVISIONS		CITY OF RIVERSIDE CALIFORNIA DEPARTMENT OF PUBLIC WORKS
MARK	DATE	
		ORANGE STREET COLUMBIA AVE. SOUTHERLY COMPOSITE STREET WIDENING
DESIGNED BY	CHECKED BY [Signature]	APPROVED BY [Signature]
DRAWN BY RK		DIRECTOR OF PUBLIC WORKS
RECOMMENDED BY [Signature]		DATE 8-13-62
		R-567 SHEET OF 15 CONTRACT PW-1, SHEET OF 15