





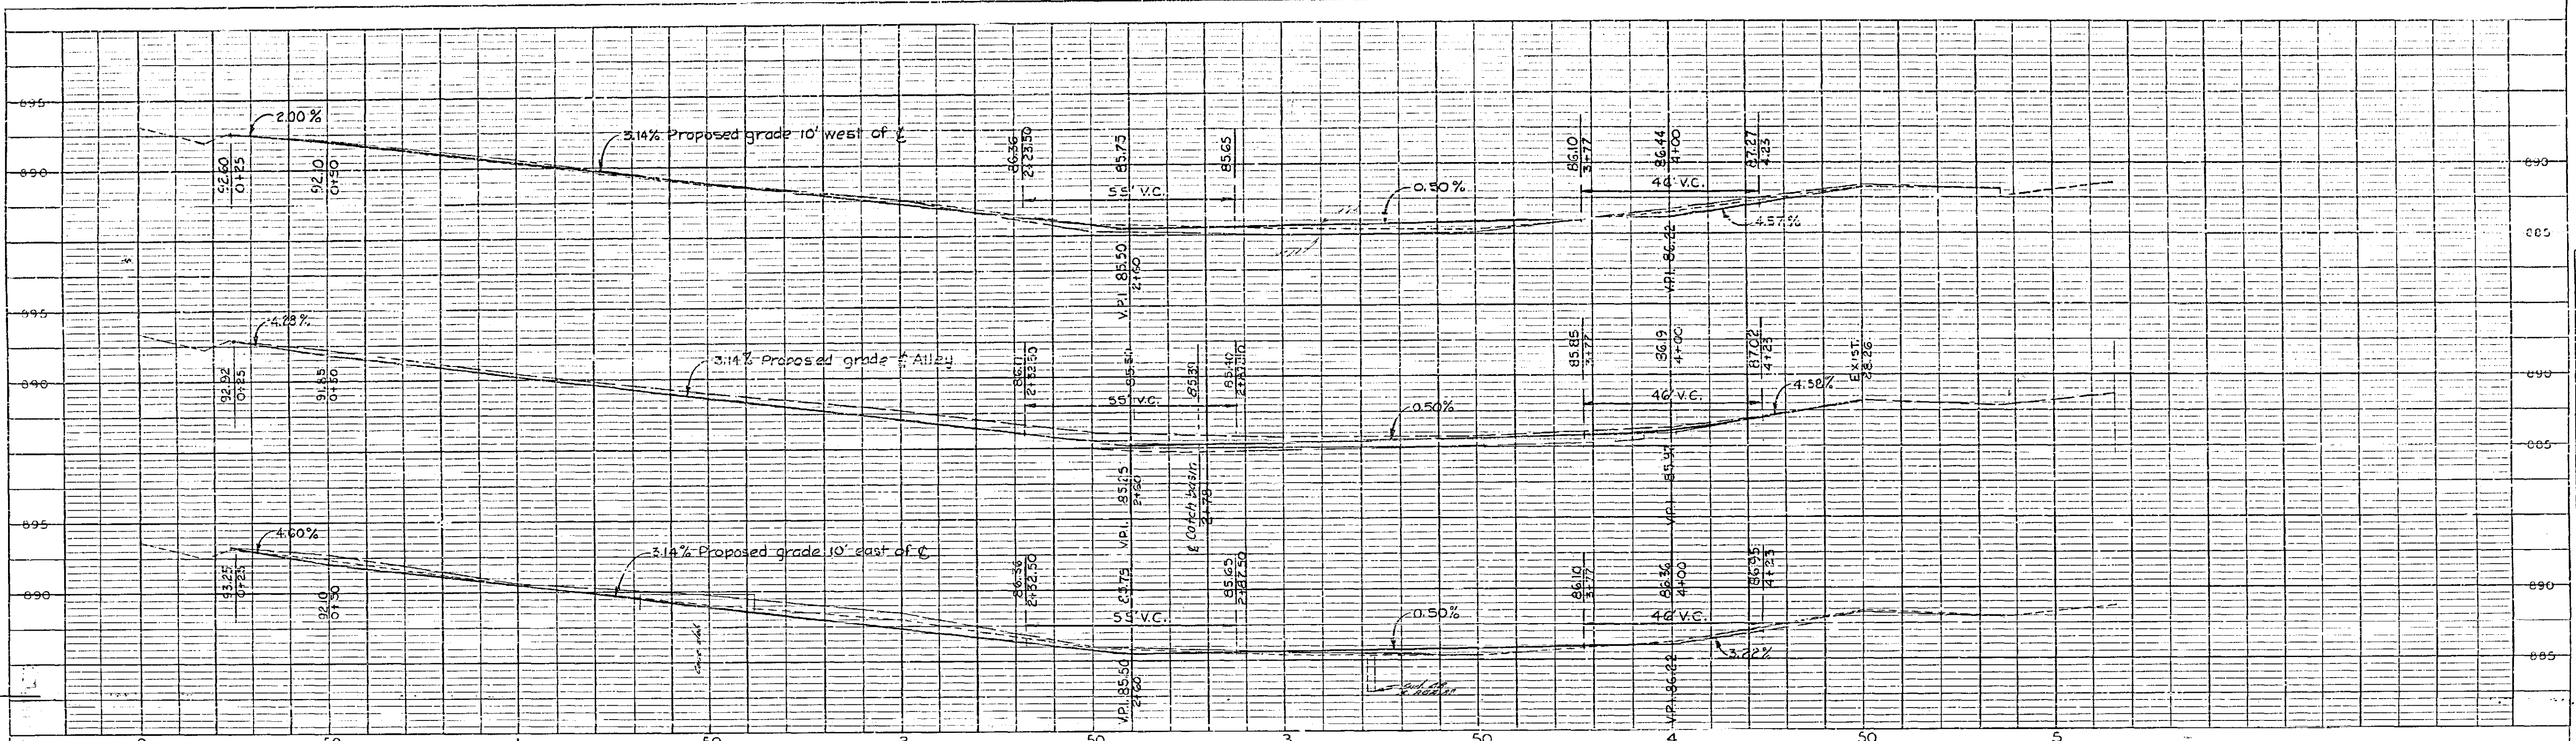

PROFILE	DATE
NO. 1	
NO. 2	
NO. 3	

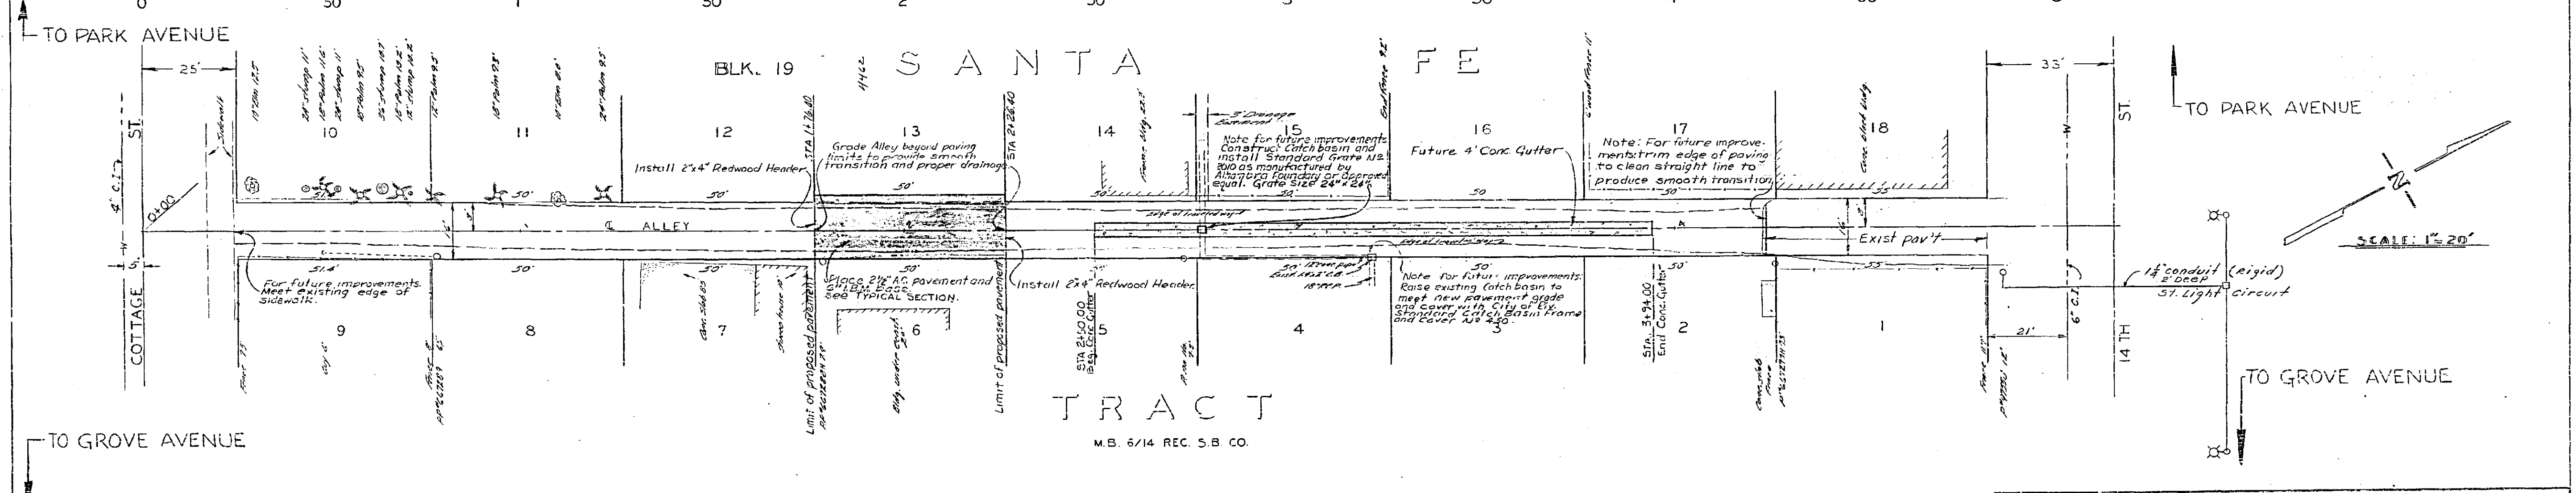

PLAN	DATE
NO. 1	
NO. 2	
NO. 3	

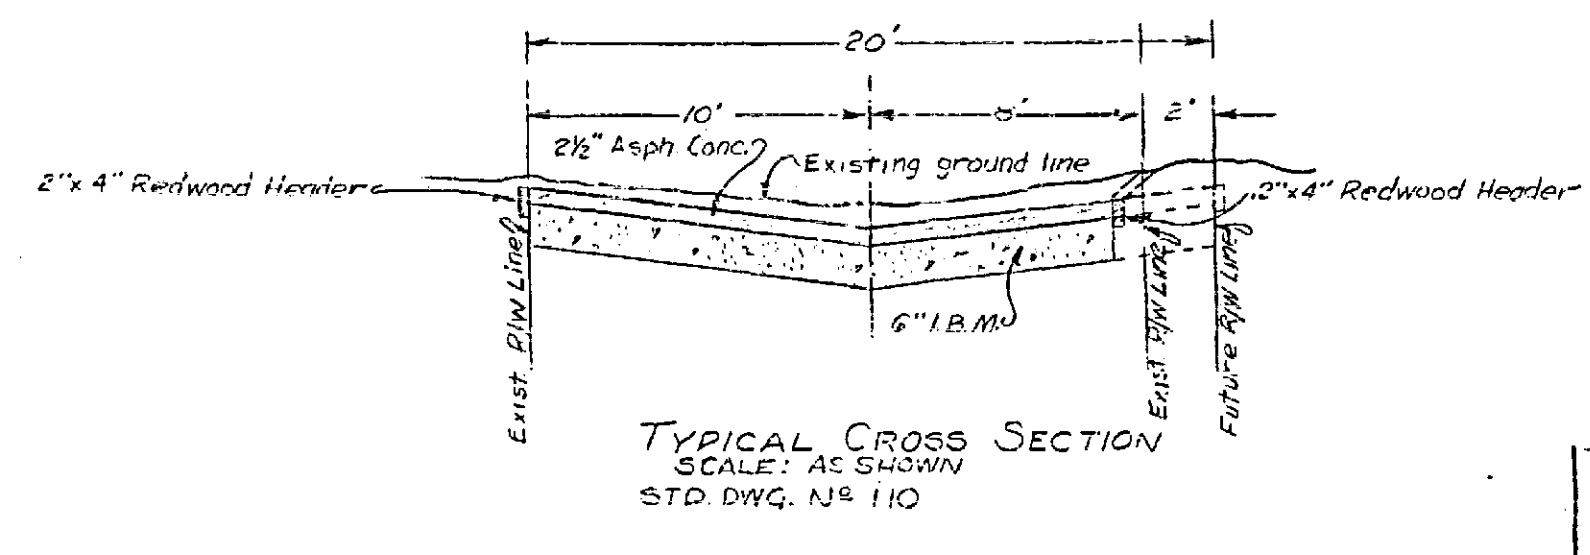

REVISIONS		CITY OF RIVERSIDE CALIFORNIA DEPARTMENT OF PUBLIC WORKS	
MARK	DATE	DESCRIPTION	
DESIGNED BY	CHKD BY	APPROVED BY	R-593 SHEET 1 OF 1
DRAWN BY	WTS	DIRECTOR OF PUBLIC WORKS	
RECOMMENDED BY	ASSISTANT CITY ENGINEER	DATE 8-13-62	