
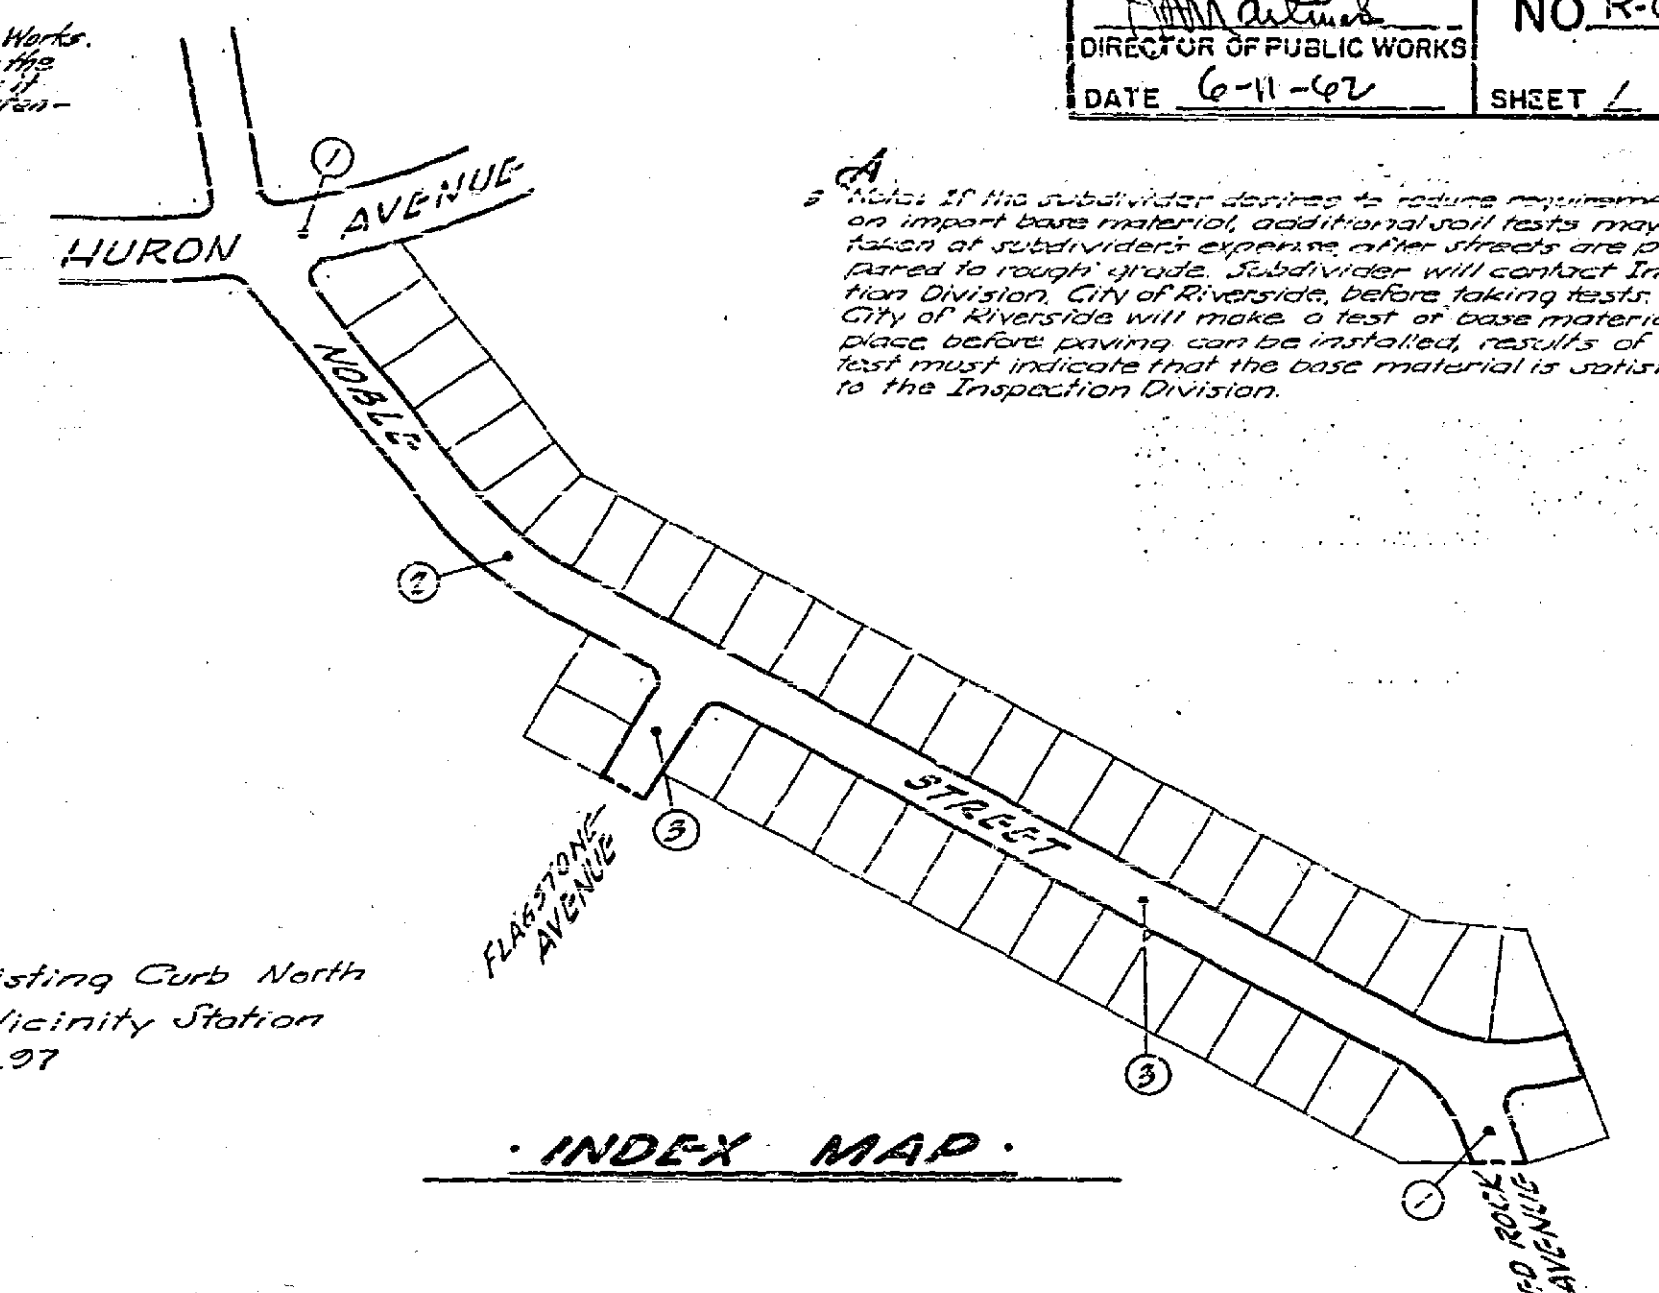
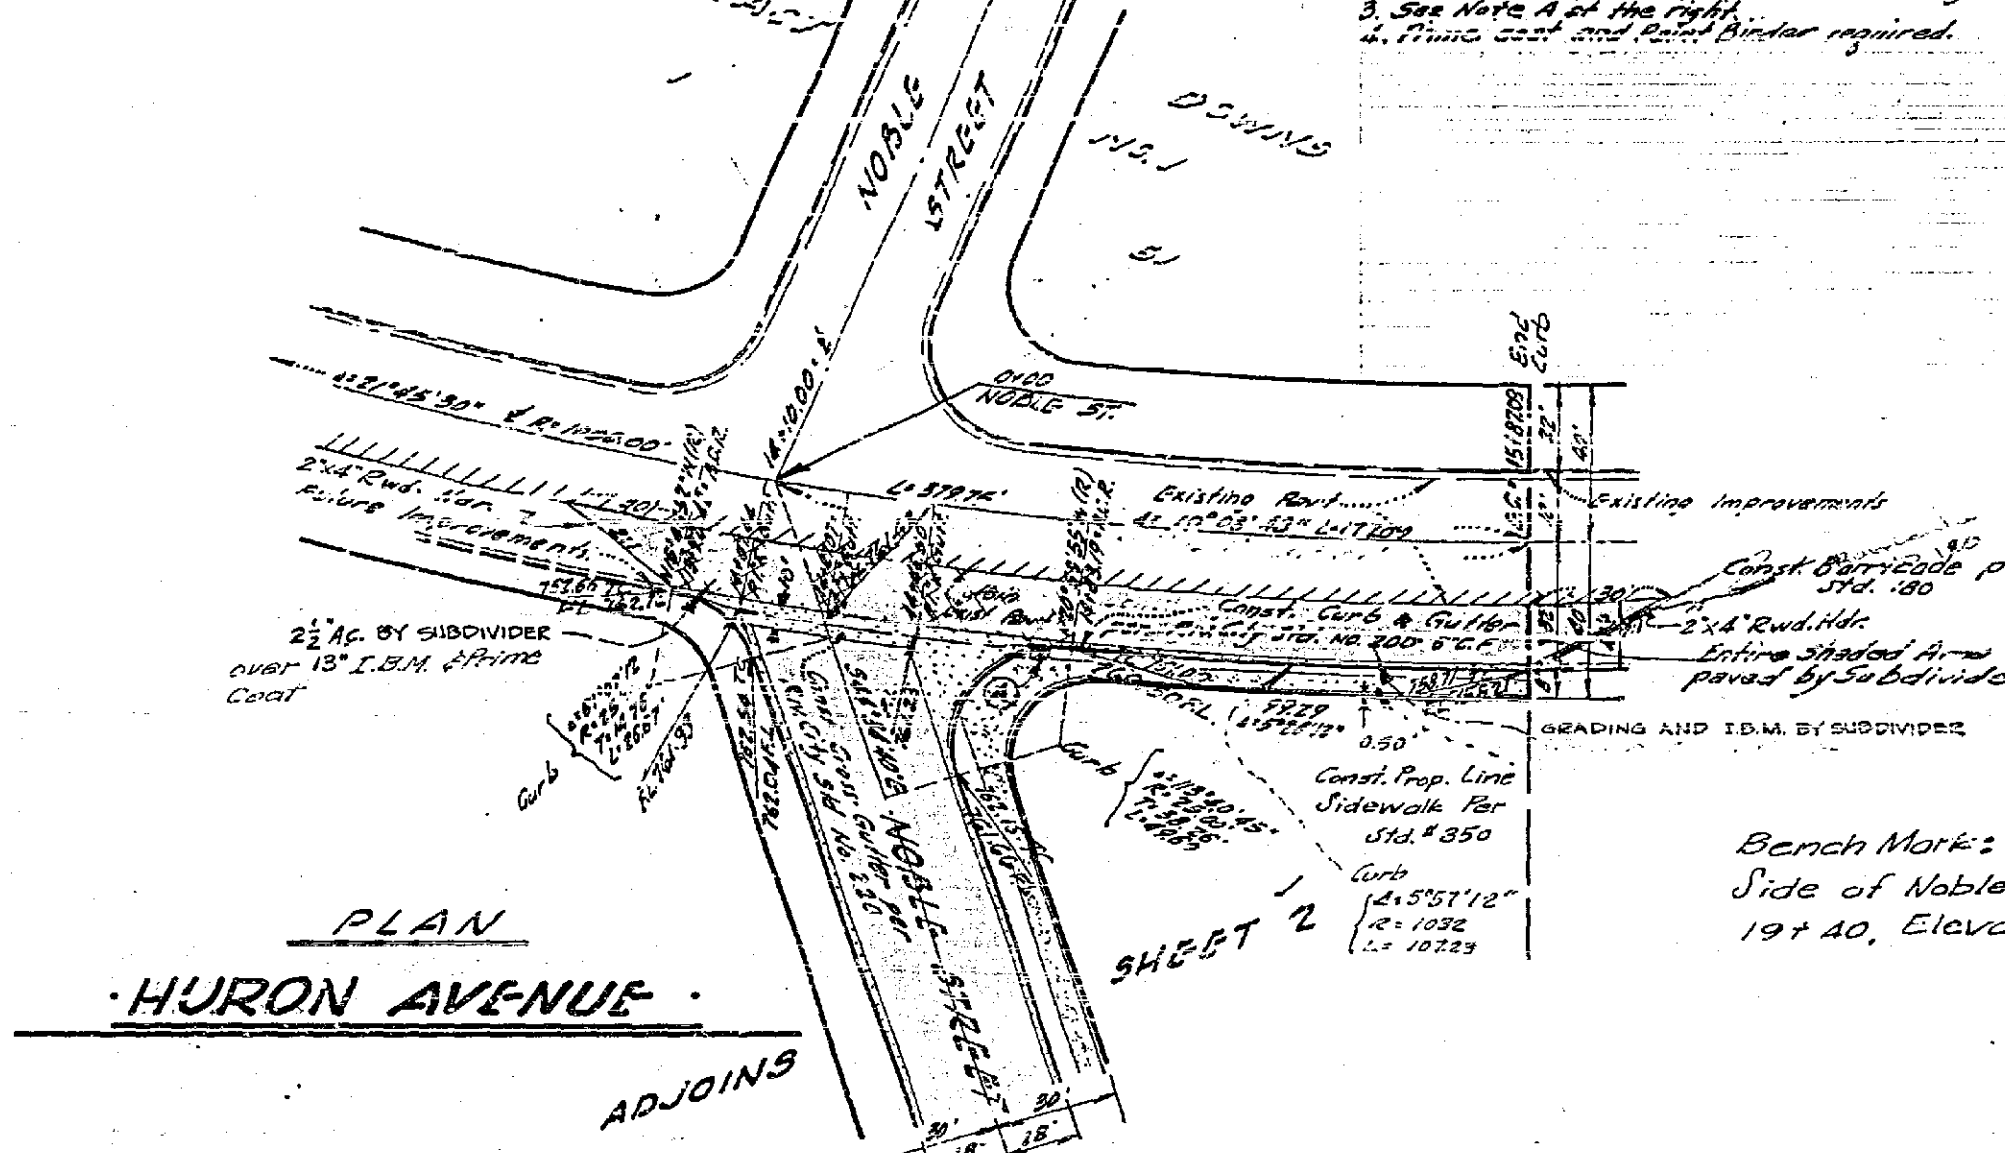



MAXWELL SURVEYING
APPROVED BY: *W. S. Bryant* DATE: 6-11-62
CITY OF RIVERSIDE, CALIFORNIA
DEPARTMENT OF PUBLIC WORKS
TRACT NO. 2355
RED ROCK AVE. — HURON AVE.
STREET PLANS AND PROFILE
SCALE: HOR. 1"=40' VERT. 1"=4'
APPROVED BY: *[Signature]* NO. R-604
DIRECTOR OF PUBLIC WORKS
DATE: 6-11-62 SHEET 1 OF 3

GENERAL NOTES:
1. All construction shall be in accordance with standards and specifications No. 461 of the City of Riverside Dept. of Public Works.
2. It shall be the responsibility of the Contractor to clear the right of way in accordance with the provisions of the said specifications, which including irrigation lines and appurtenances and of all other easements in the City of Riverside.

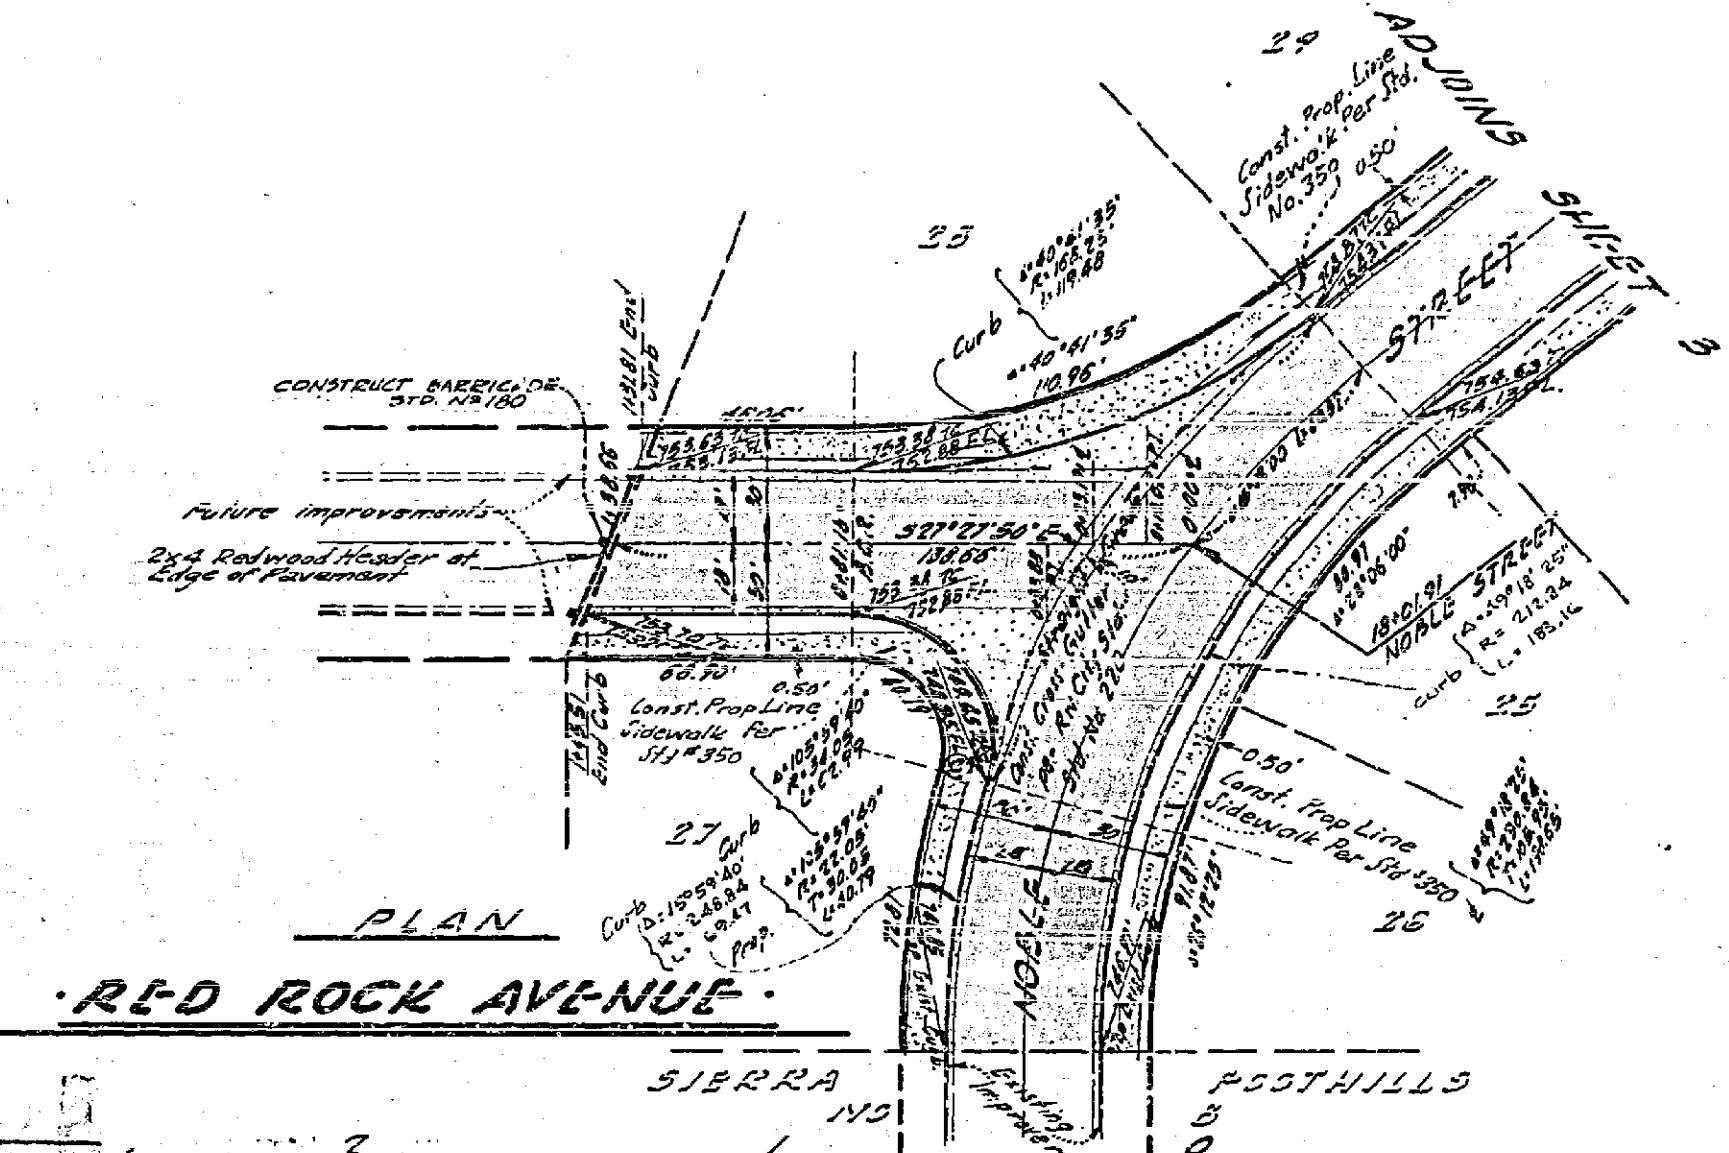


The City of Riverside will make a test of base material in place before paving can be completed. Results of this test must indicate that the base material is satisfactory to the Inspection Division.




Bench Marks x Top Existing Curb North Side of Noble Street Vicinity Station 19+40, Elevation 746.97

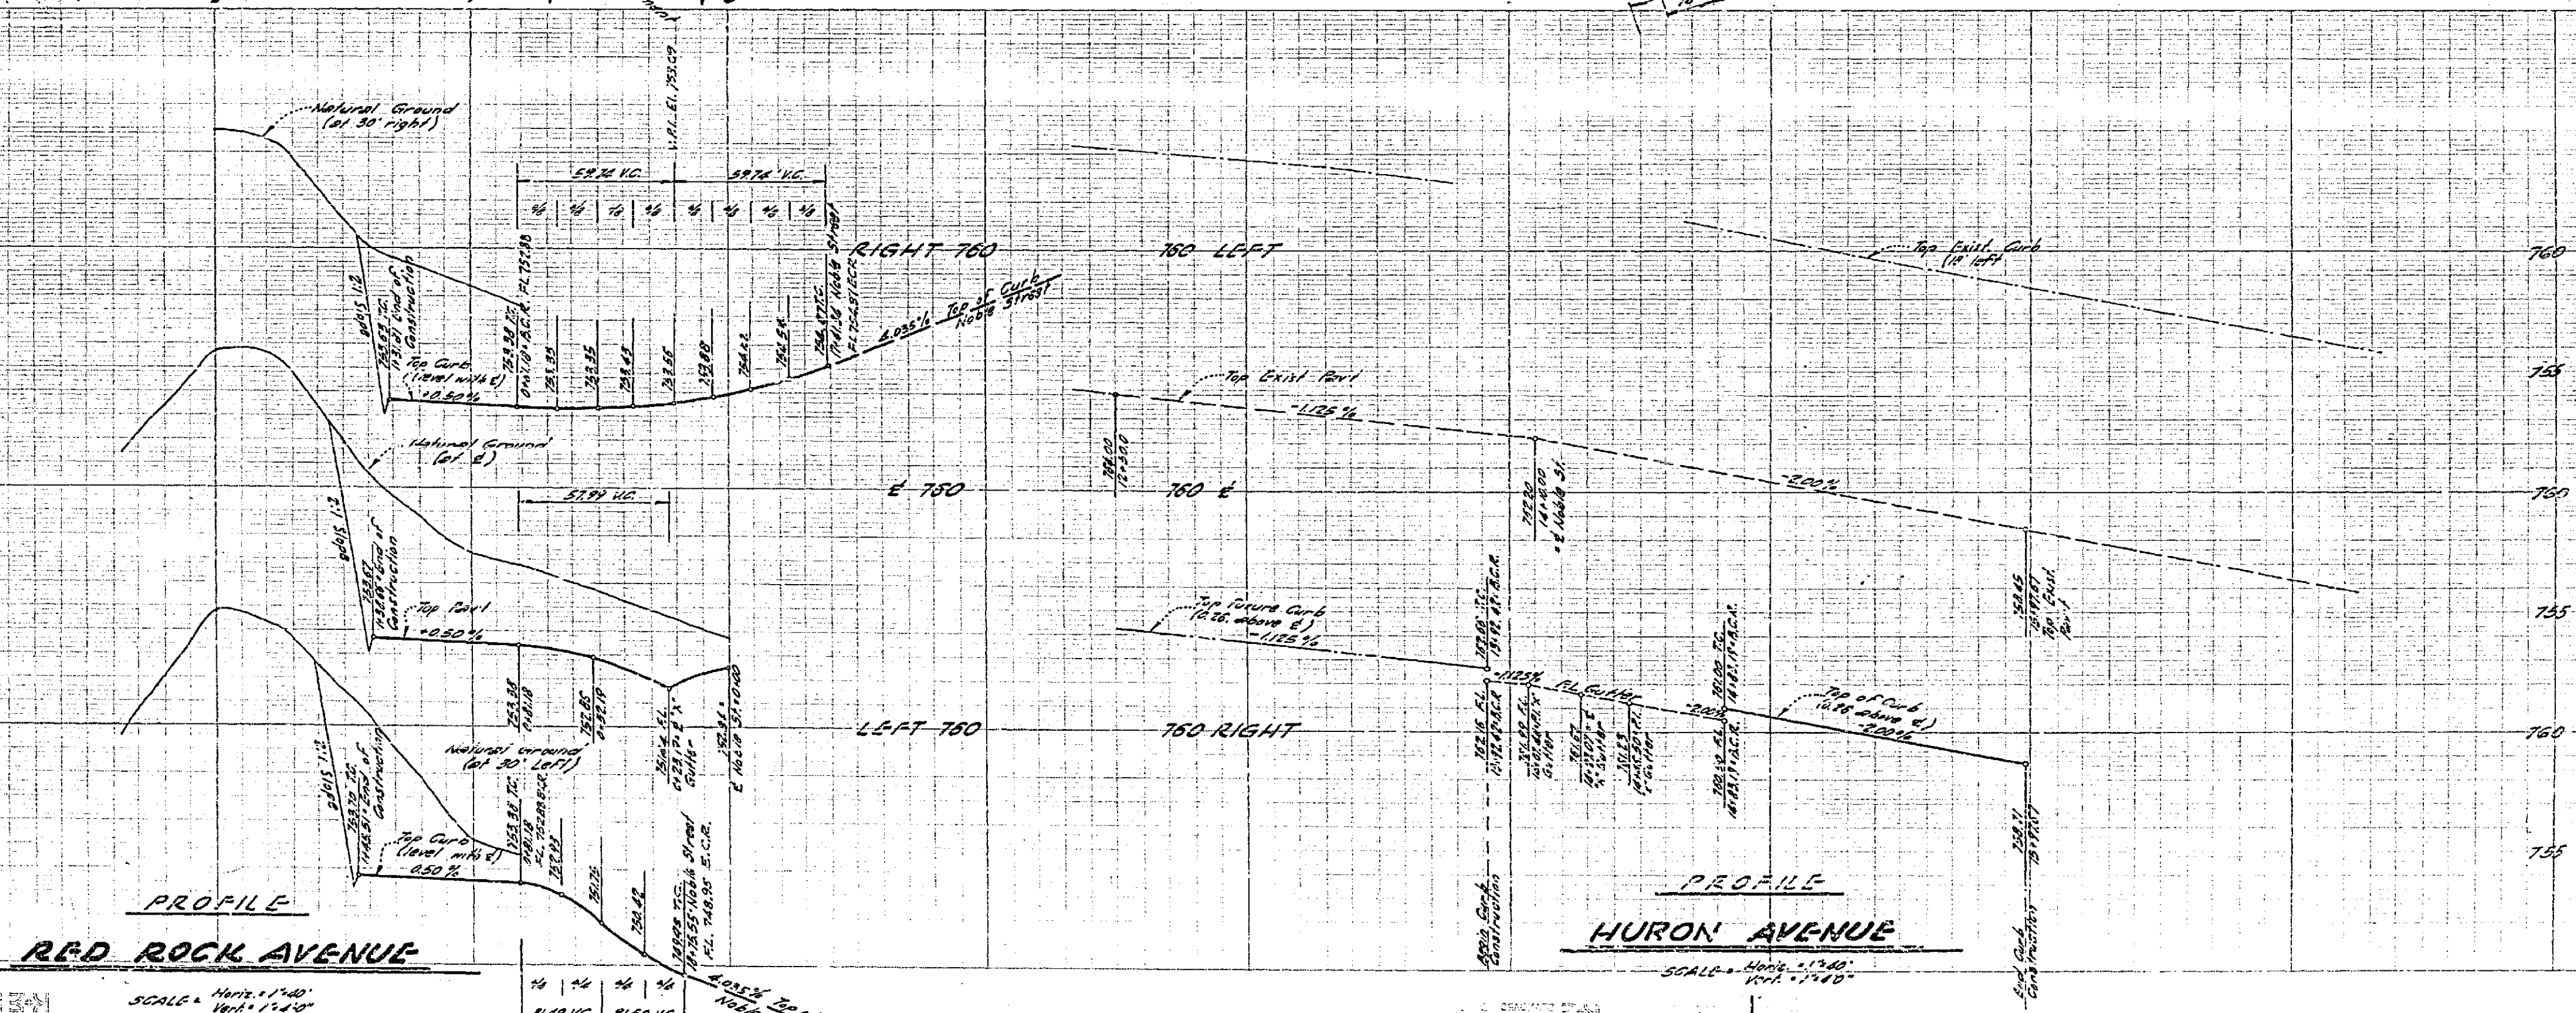

REVISIONS	
MARK	DESCRIPTION
DESIGNED BY	CHECKED BY <i>add [Signature]</i> GRT
RECOMMENDED BY	ASSISTANT CITY ENGINEER

NO. R-604
Sheet 1 of 3

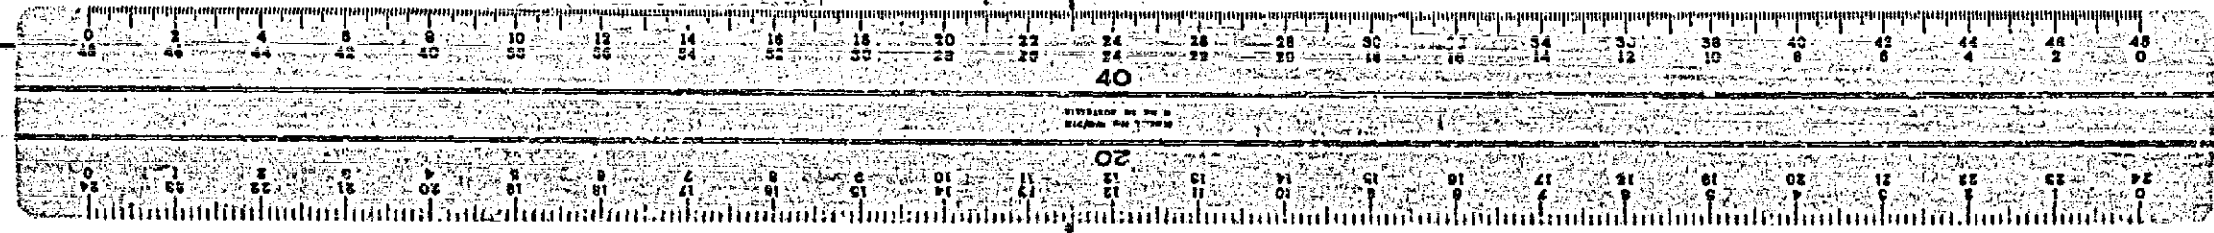


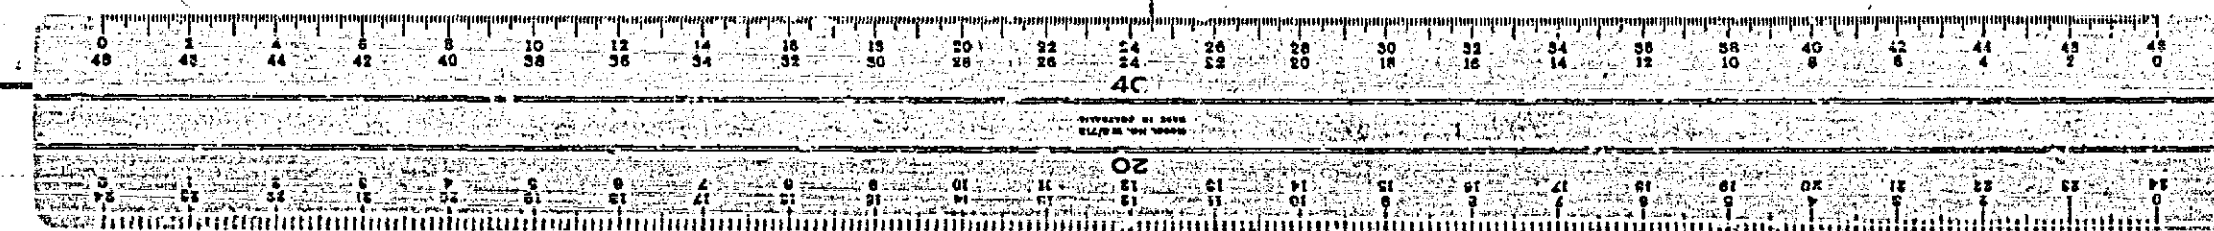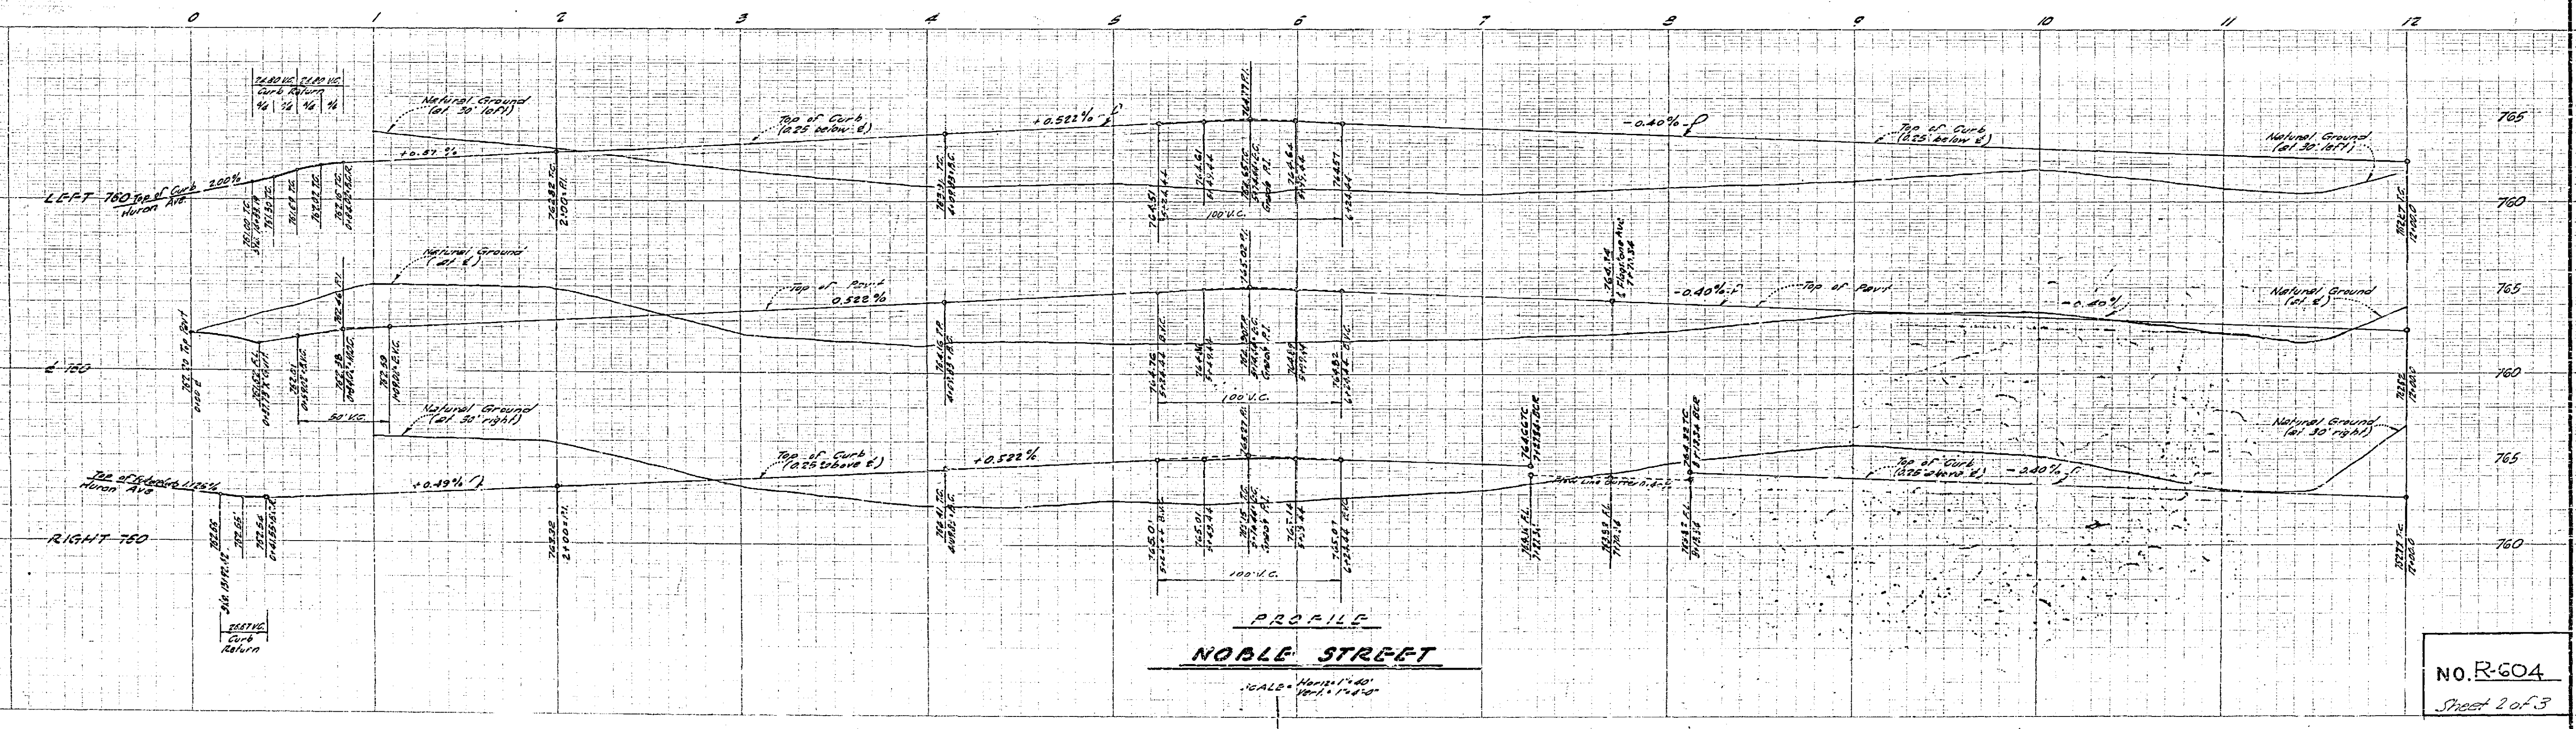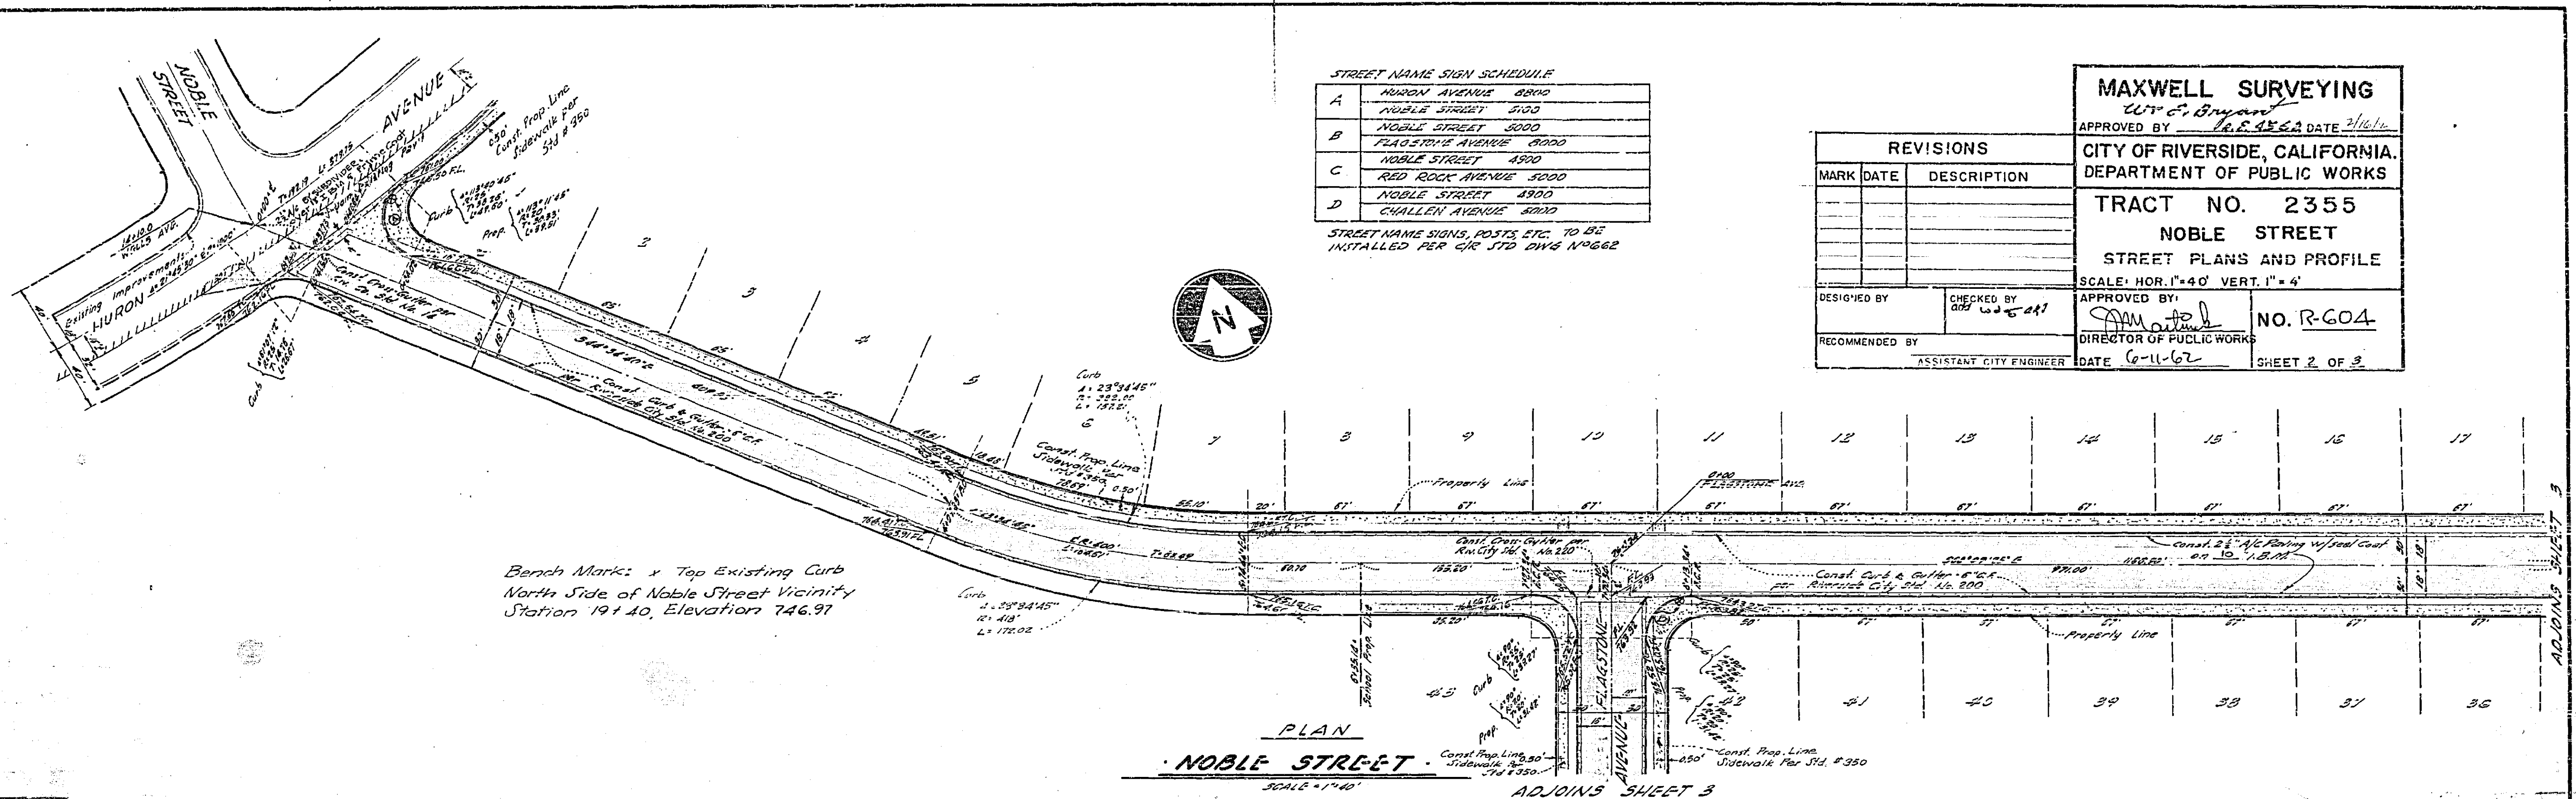


NO. R-604
 Sheet 2 of 3

REVISIONS		
MARK	DATE	DESCRIPTION


MAXWELL SURVEYING
 W. C. Bryant
 APPROVED BY: *[Signature]* DATE: 5/14/62
CITY OF RIVERSIDE, CALIFORNIA
 DEPARTMENT OF PUBLIC WORKS
TRACT NO. 2355
 NOBLE ST. FLAGSTONE AVE
 STREET PLANS AND PROFILE
 SCALE: HOR. 1"=40' VERT. 1"=4'
 APPROVED BY: *[Signature]*
 DIRECTOR OF PUBLIC WORKS
 DATE: 6-11-62 SHEET 3 OF 3

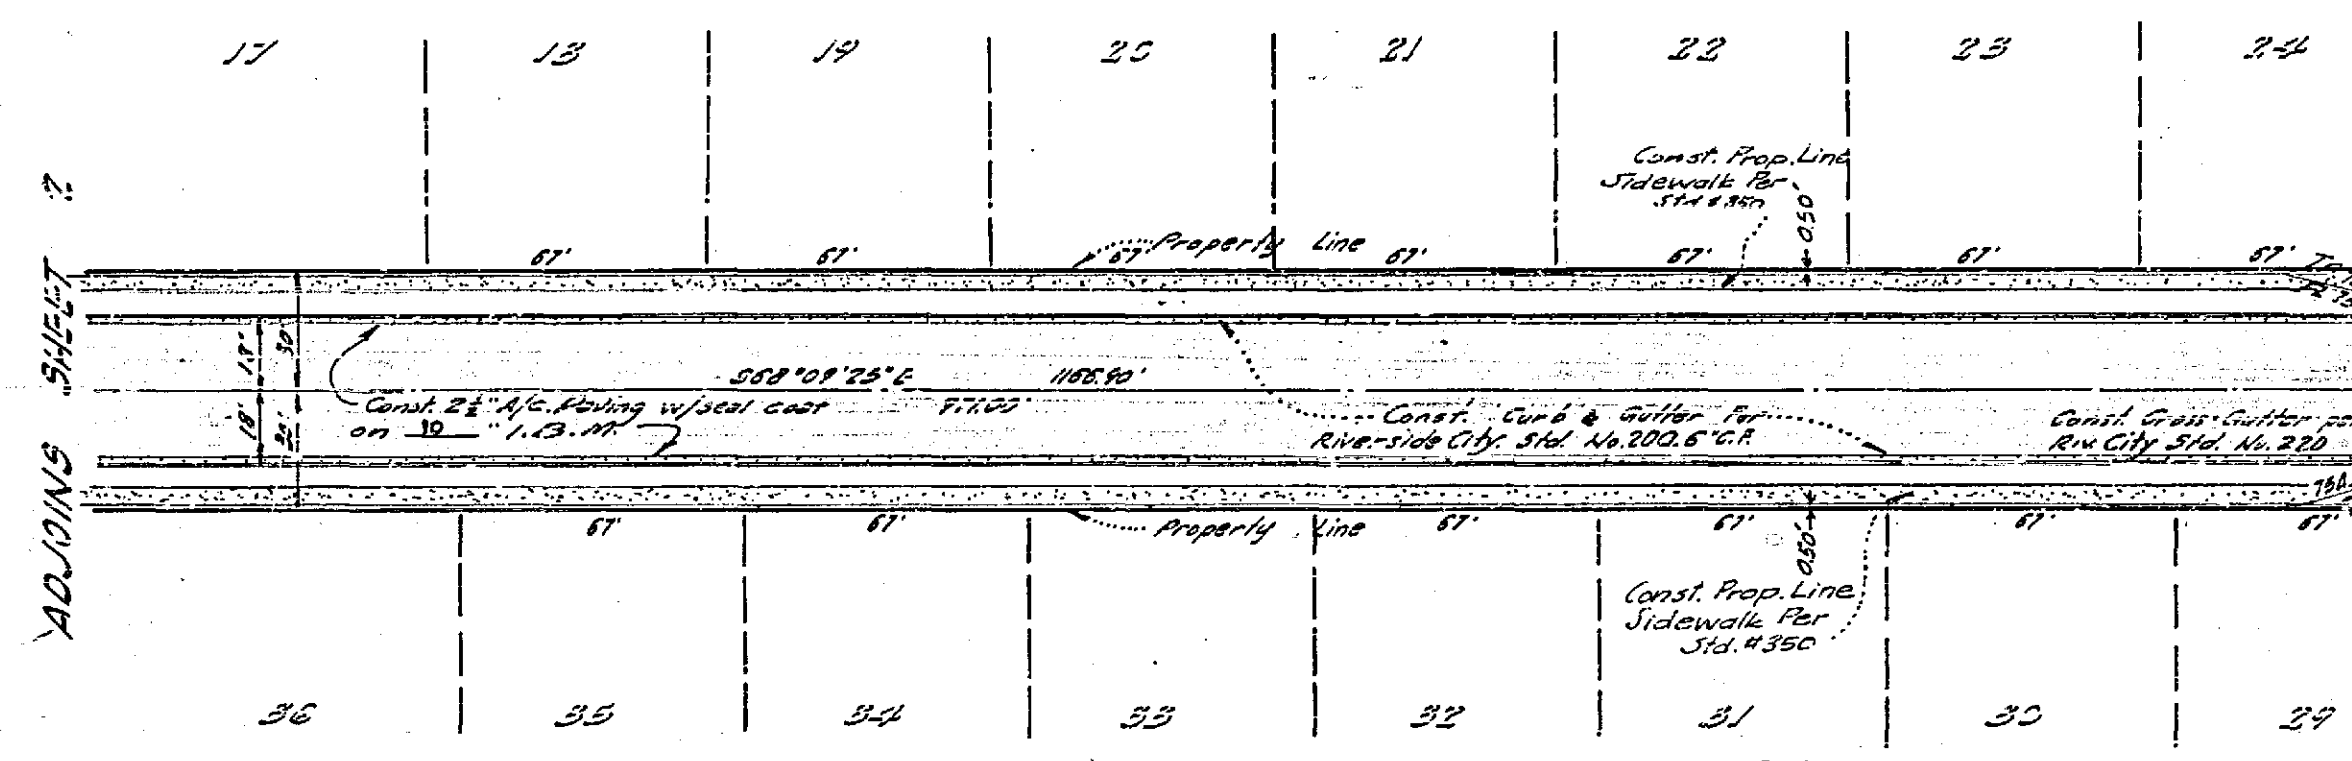

PLAN
NOBLE STREET (CONT)
 SCALE: 1"=40'

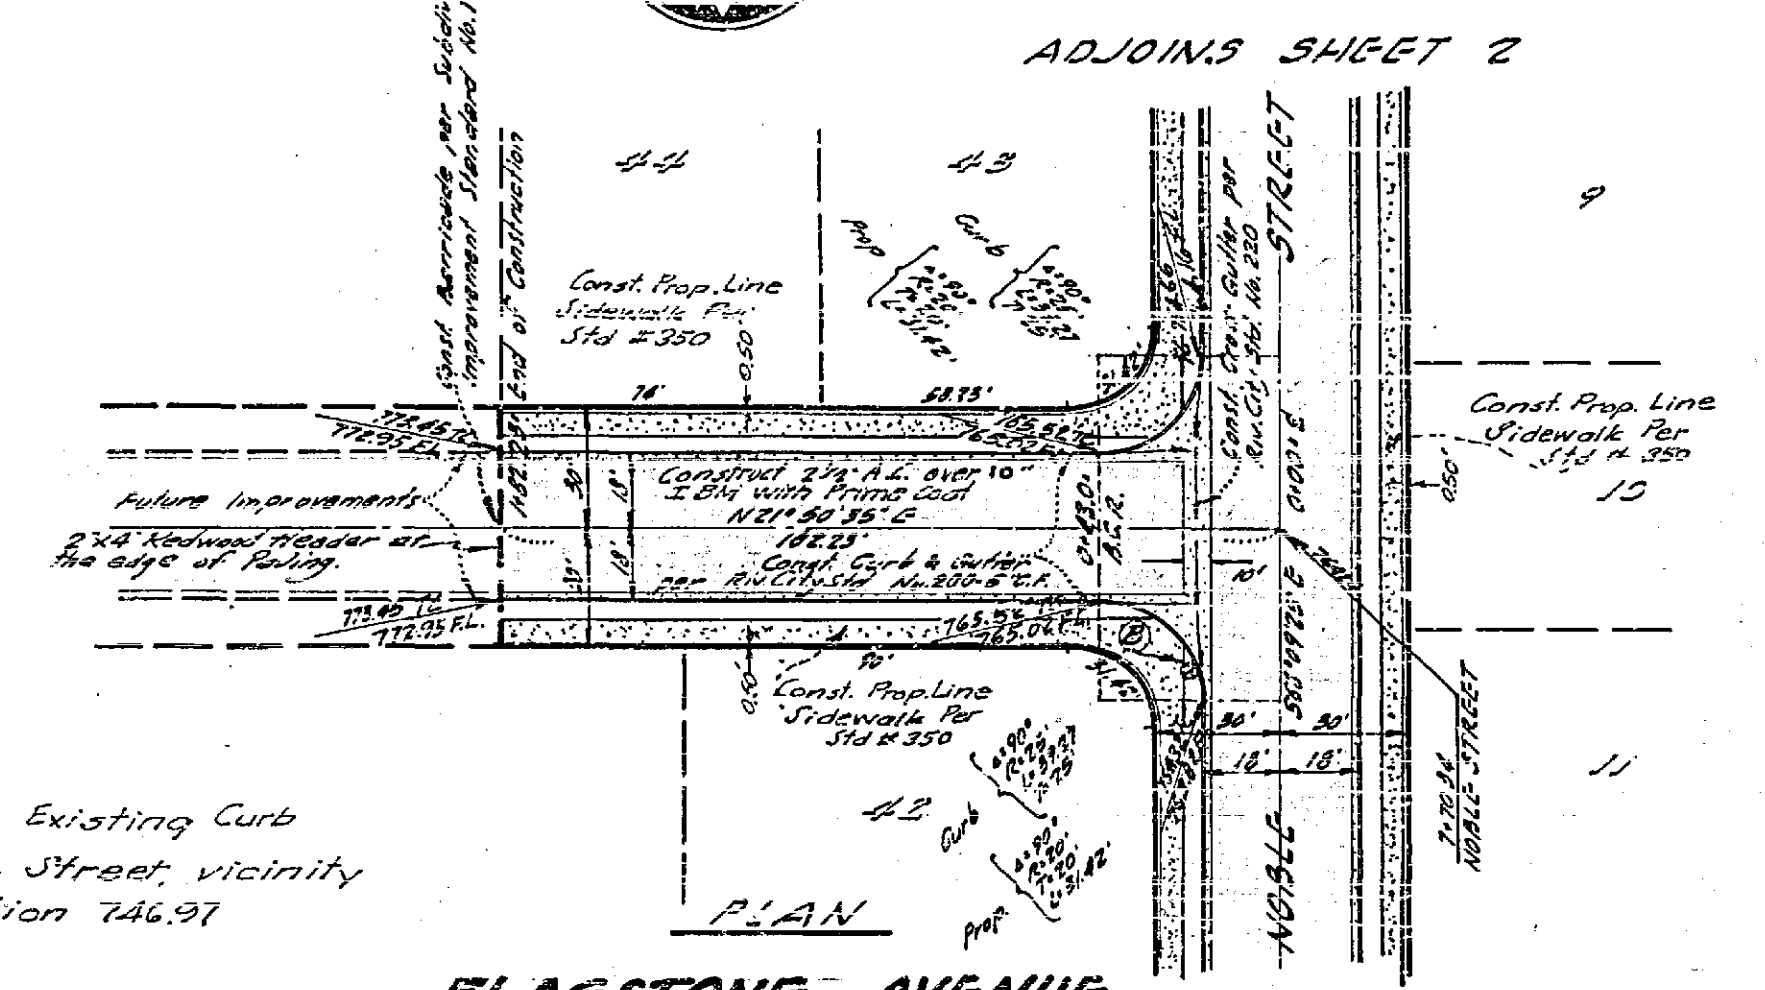

PLAN
FLAGSTONE AVENUE
 SCALE: 1"=40'

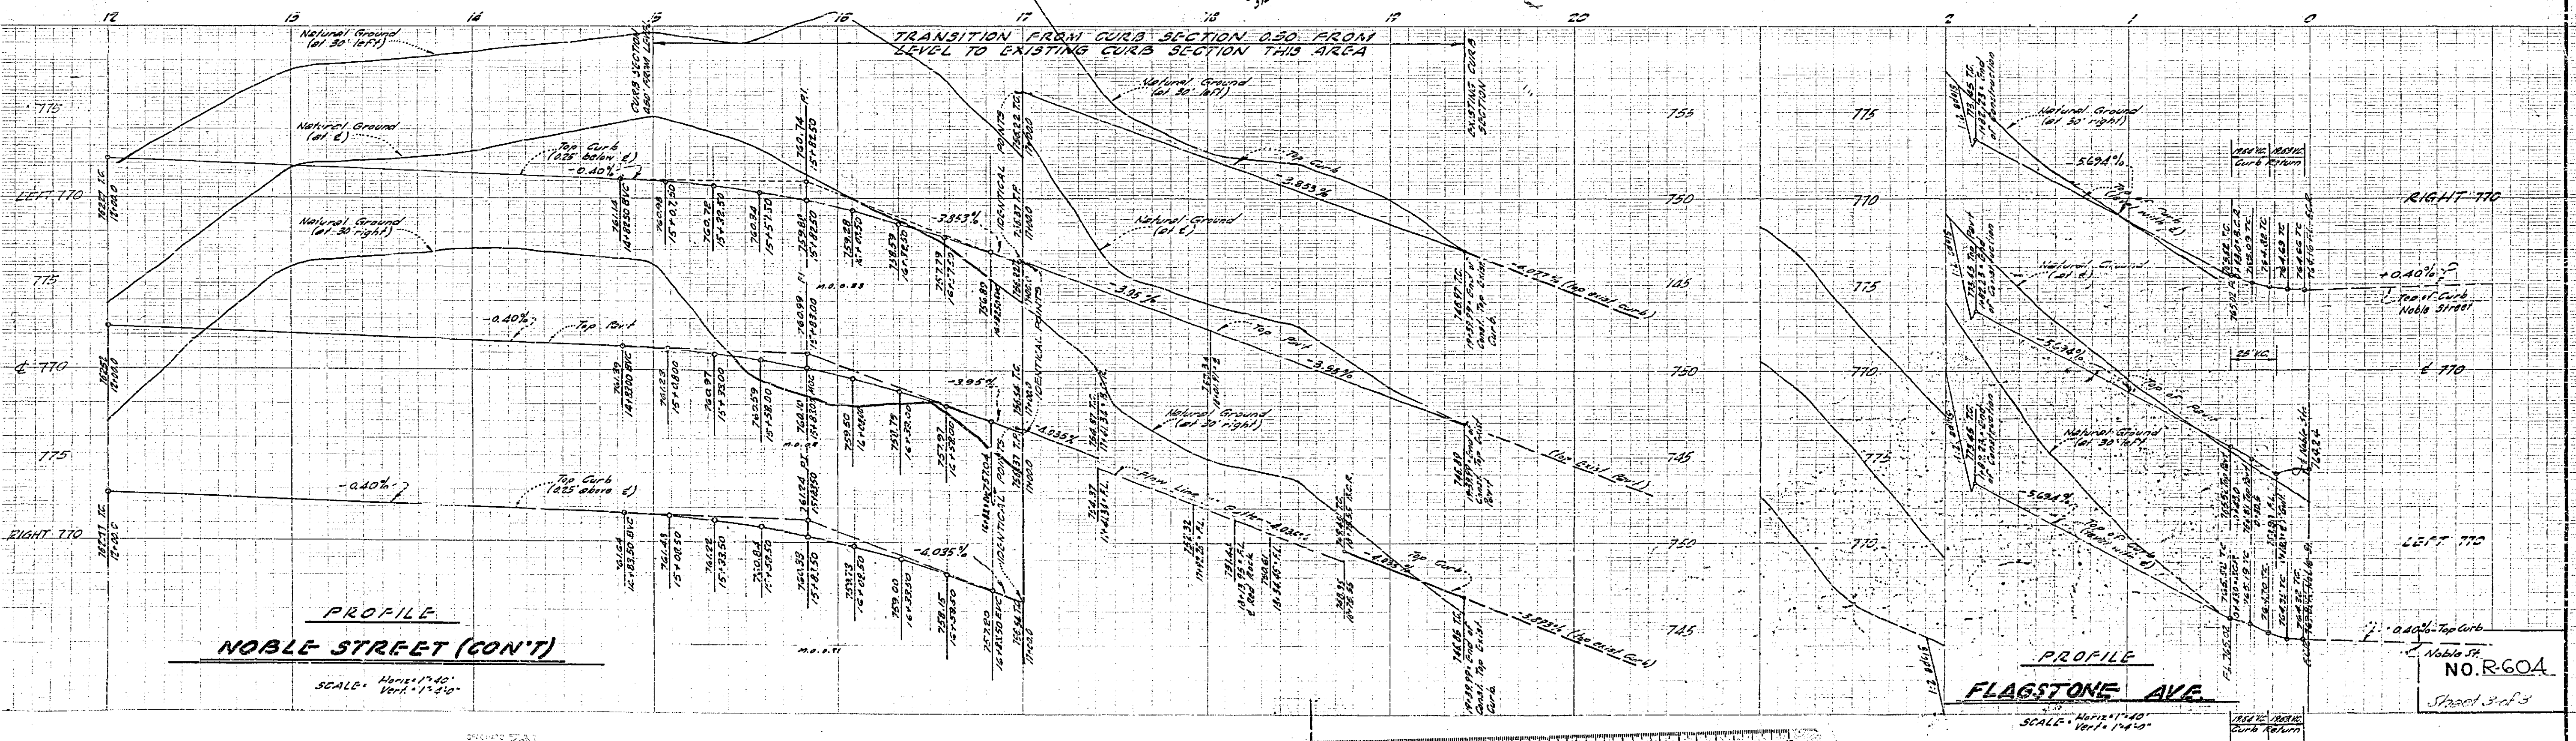

PROFILE
NOBLE STREET (CONT)
 SCALE: HOR. 1"=40' VERT. 1"=4'

PROFILE
FLAGSTONE AVE
 SCALE: HOR. 1"=40' VERT. 1"=4'

