


ESTIMATED PAY QUANTITIES

REMOVE TREES (A)	12	ERCH
REMOVE BITUMINOUS PAVT	12	SF
AGGRGATE BASE MATERIAL	53	CY
ASPHALT CONCRETE	32	TONS


Scale: Hor 1" = 50'
Ver 1" = 2'

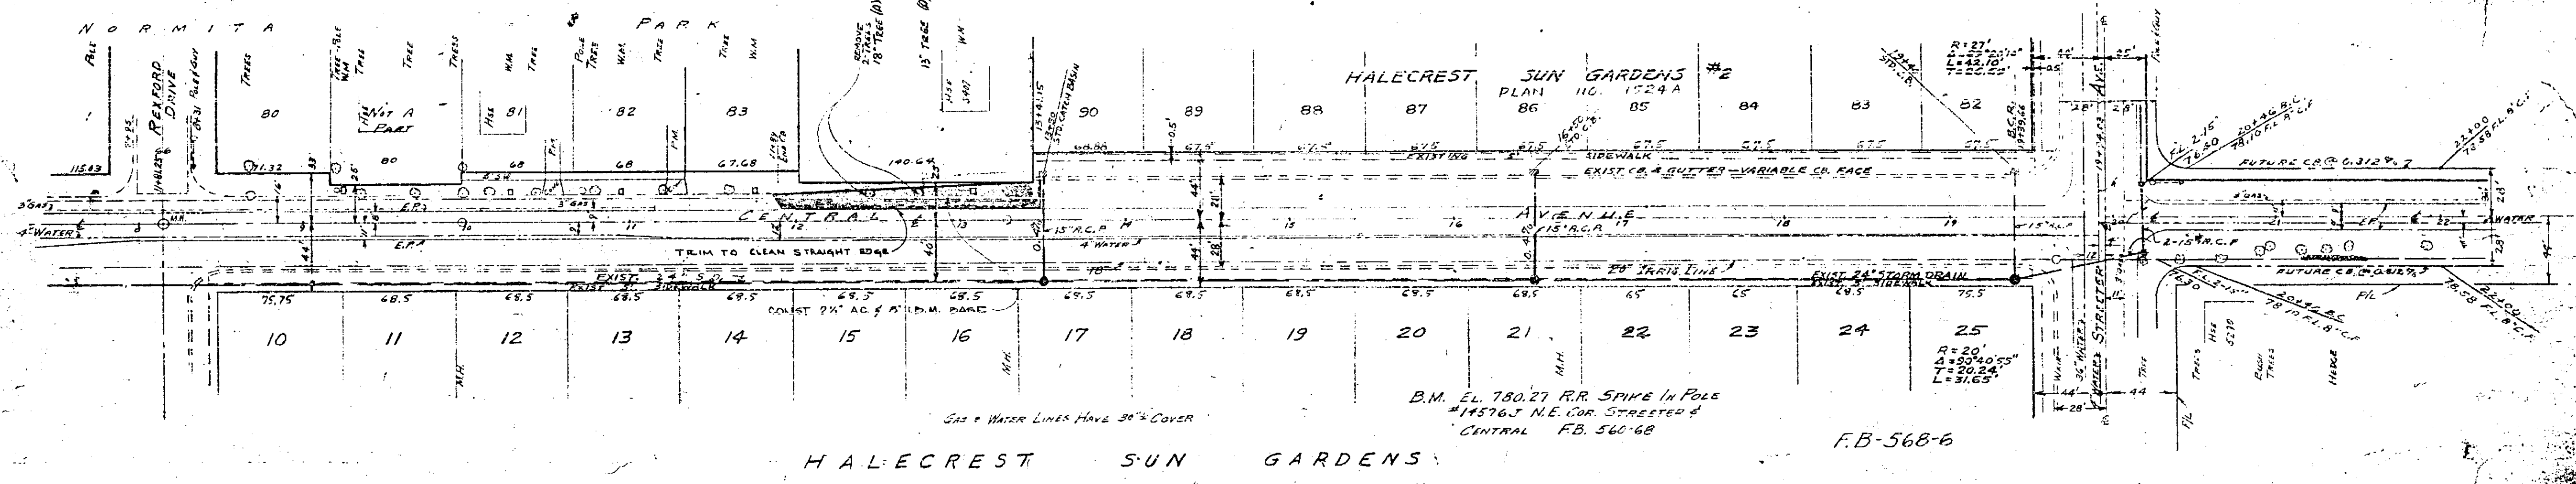

HALECREST SUN GARDENS

B.M. EL. 780.27 RR SPIKE IN POLE
11576.3 N.E. COR. STREETER &
CENTRAL FB. 560-68

F.B-568-6

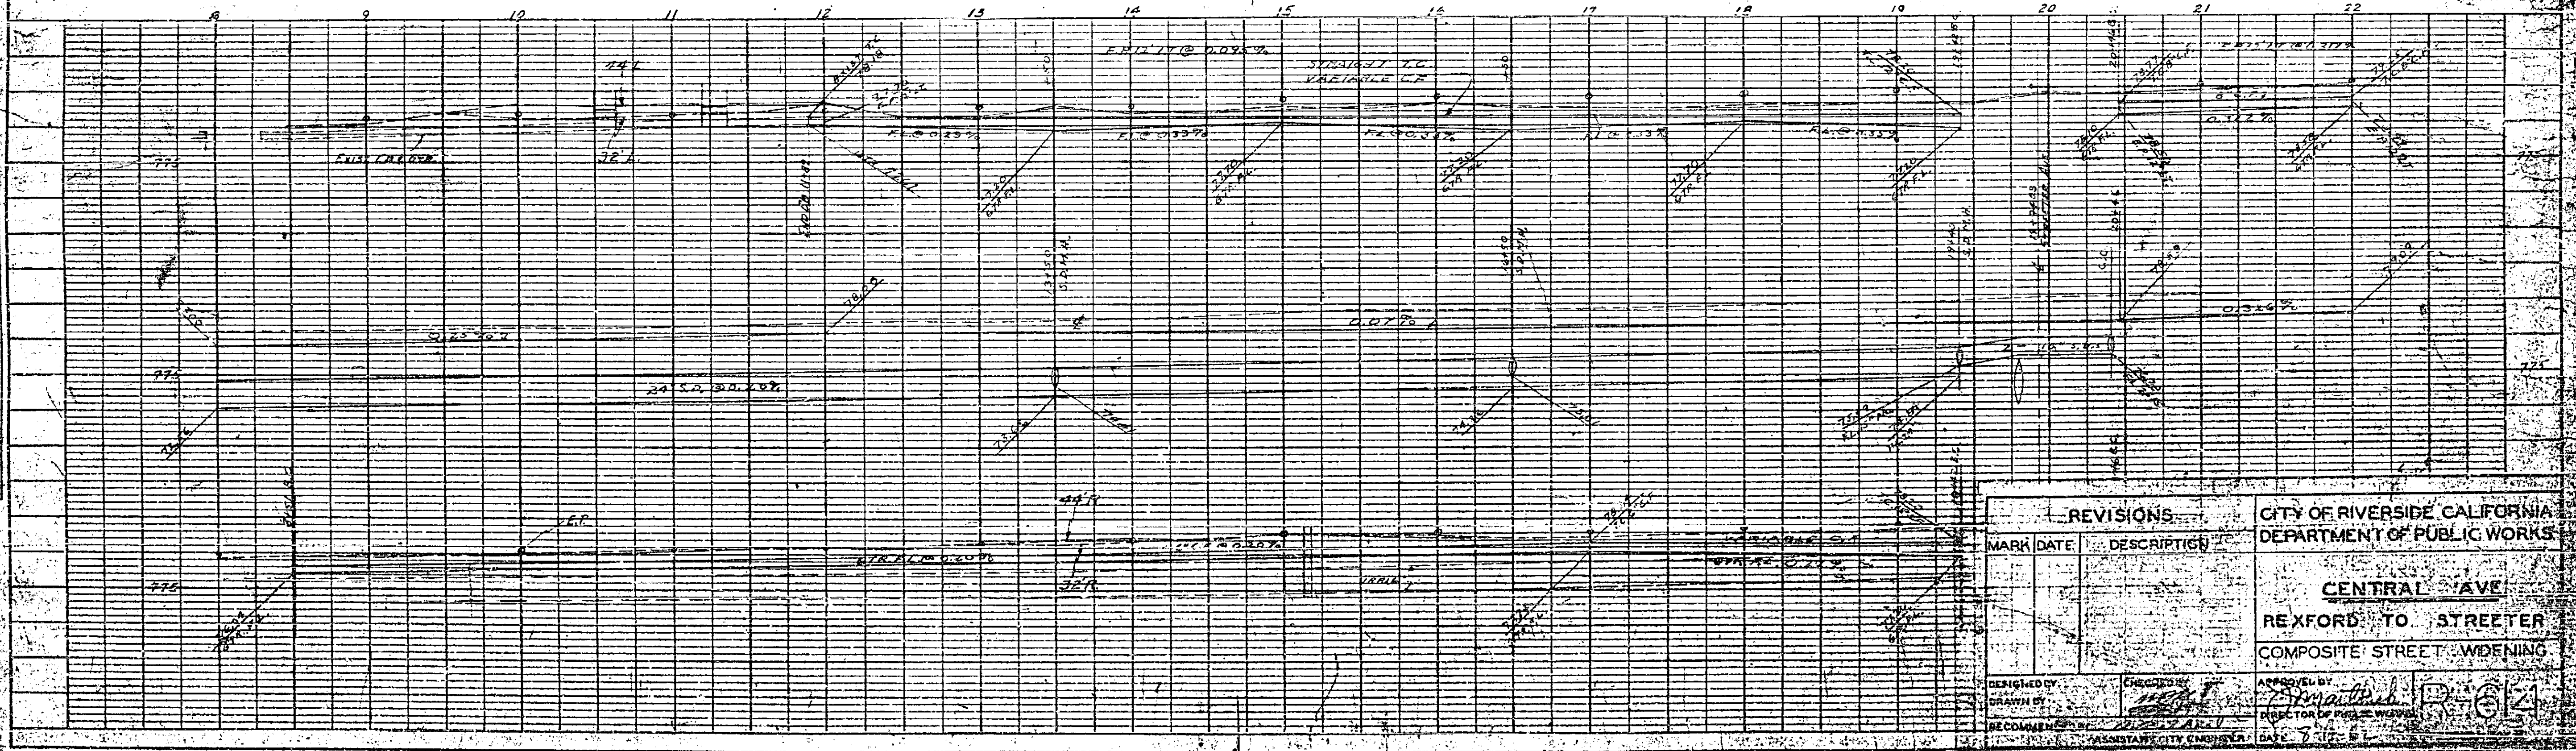

REVISIONS		CITY OF RIVERSIDE CALIFORNIA DEPARTMENT OF PUBLIC WORKS
MARK	DATE	

DESIGNED BY: [Signature]
DRAWN BY: [Signature]
RECOMMENDED BY: [Signature]

APPROVED BY: [Signature]
DIRECTOR OF PUBLIC WORKS

DATE: 7/1/57

CONTRACT: DPW 57-115