


- REMOVE EXISTING A.C. PAVEMENT
- PLACE A.C. OVERLAY (VARIABLE THICKNESS)
- NEW PAVING

SCALE 1" = 20'
 REFERENCE: DWG. N. R. 26

Estimated Pay Quantities

Remove Bituminous Pave.	225	Syd
Remove Trees (2)	3	Ea
Relocate Trees	1	Ea
Aggregate Base	157	CYd.
A.C. Paving	128	Ton
A.C. Base	144	L.F.
Curb/Gutter	165	L.F.
Curb Only	1032	L.F.
Install 15" R.C.P.	28	L.F.
Const. C.B. per Std Dwg 405 40ping	1	Ea.
Adjust M.H. to grade	1	Ea.

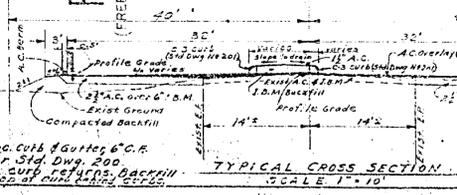

NOTE: Conc. curb & gutter 6" C.R.
 per Std. Dwg. 200
 18" curb returns, backfill
 to top of curb, compact, finish

NOTE: All Stationing is along Van Buren Blvd.

REVISIONS		CITY OF RIVERSIDE CALIFORNIA DEPARTMENT OF PUBLIC WORKS
MARK	DATE	
Δ	7-5-62	Contract P.W. per was am. by

**VAN BUREN BLVD.
 AT RIVERSIDE-FREEWAY
 COMPOSITE STREET WIDENING**

DESIGNED BY MAG	CHECKED BY MAG	APPROVED BY MAG
DRAWN BY MAG	DATE 2-16-62	SHEET NO. 1
RECOMMENDED BY MAG	ASSISTANT CITY ENGINEER	CONTRACT P.W. 1-11 SHT 15 OF 15