



PLATE 1-PLAN PROFILE & P. 1310000  
THE FEDERAL ROAD BLDG.

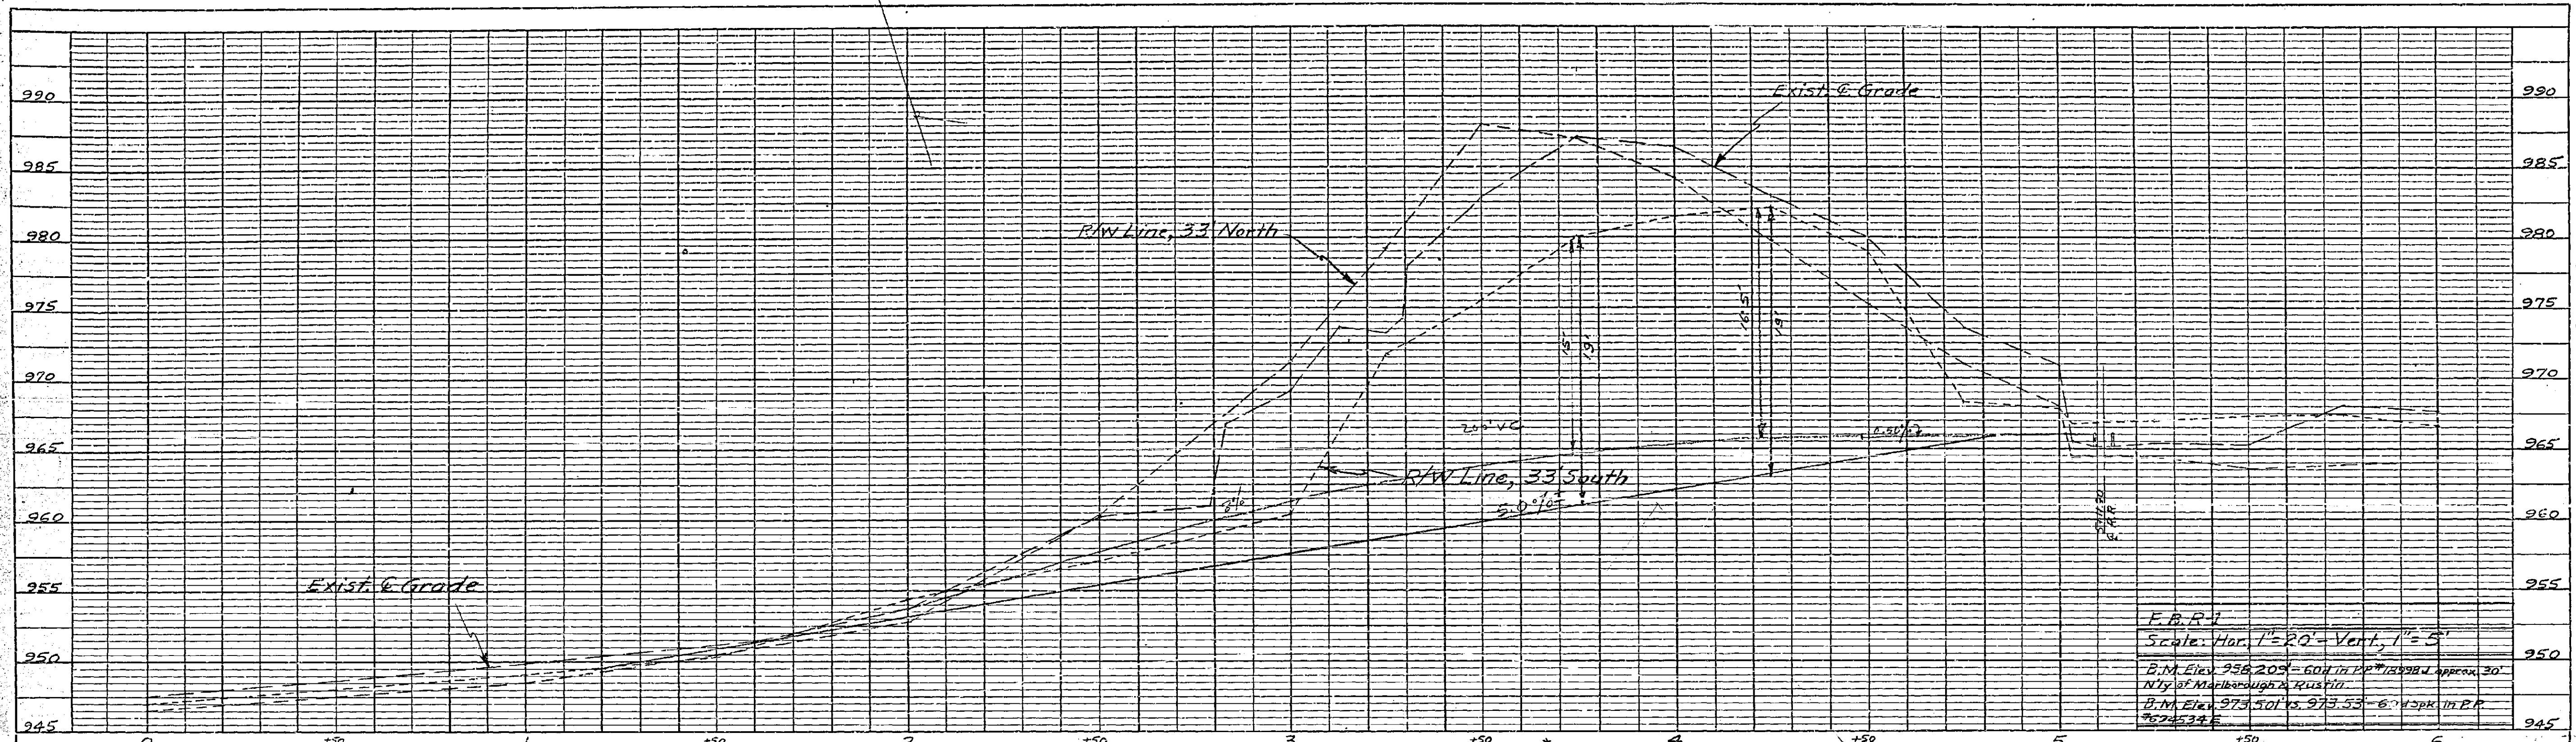

PROFILE	DATE
NO. 1	
NO. 2	
NO. 3	
NO. 4	
NO. 5	
NO. 6	

PLAN	DATE
NO. 1	
NO. 2	
NO. 3	
NO. 4	
NO. 5	
NO. 6	

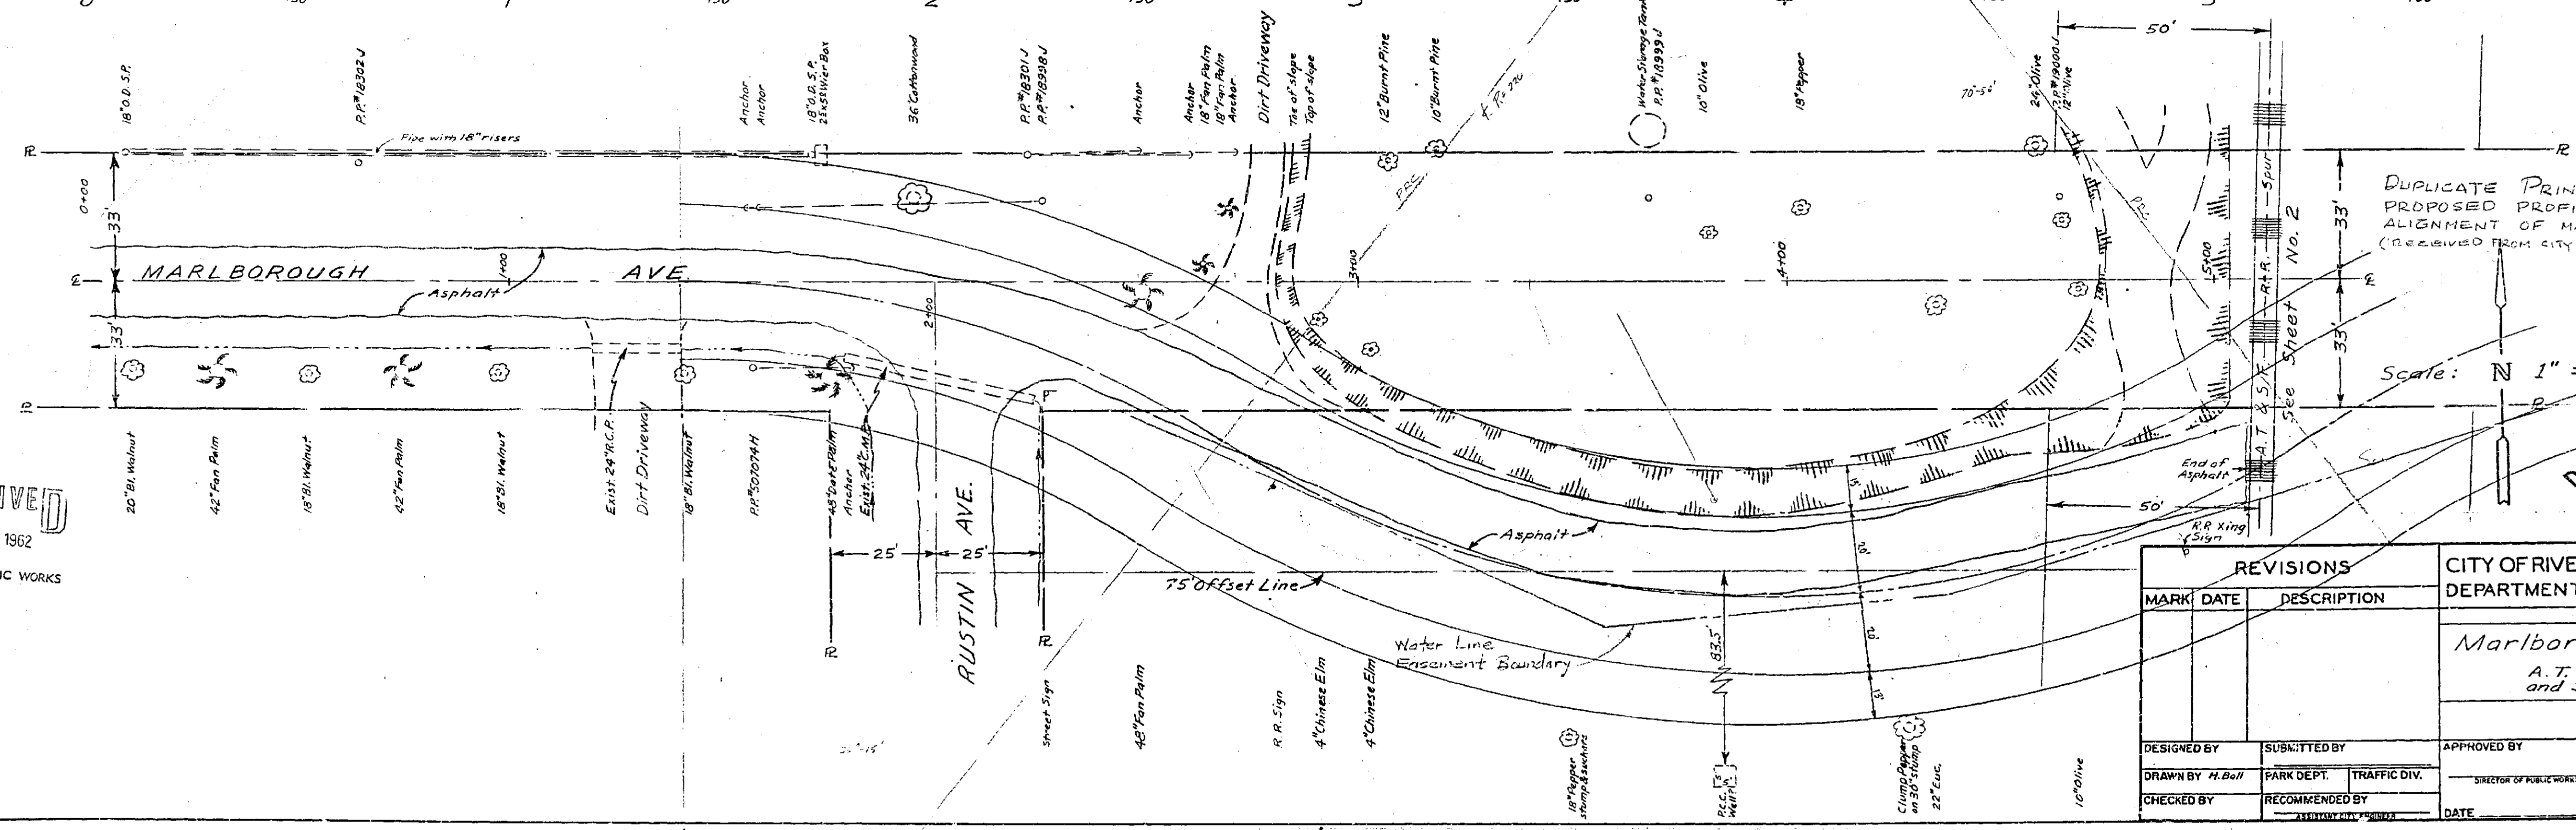


DUPLICATE PRINT OF CITY'S PROPOSED PROFILE AND REALIGNMENT OF MARLBOROUGH AVE. (RECEIVED FROM CITY - NOV. 16, 1962)

Scale: N 1" = 20'


**PRELIMINARY**  
NOV 14 1962

**RECEIVED**  
DEC 13 1962  
DEPT OF PUBLIC WORKS


REVISIONS			CITY OF RIVERSIDE, CALIFORNIA DEPARTMENT OF PUBLIC WORKS	
MARK	DATE	DESCRIPTION	Marlborough Avenue of A. T. & S. F. R. R. and S. P. R. R.	
DESIGNED BY	SUBMITTED BY	APPROVED BY	PROJ. NO.	R-644
DRAWN BY H. Bell	PARK DEPT. TRAFFIC DIV.	DIRECTOR OF PUBLIC WORKS		
CHECKED BY	RECOMMENDED BY	DATE	SHEET 1 OF 2	

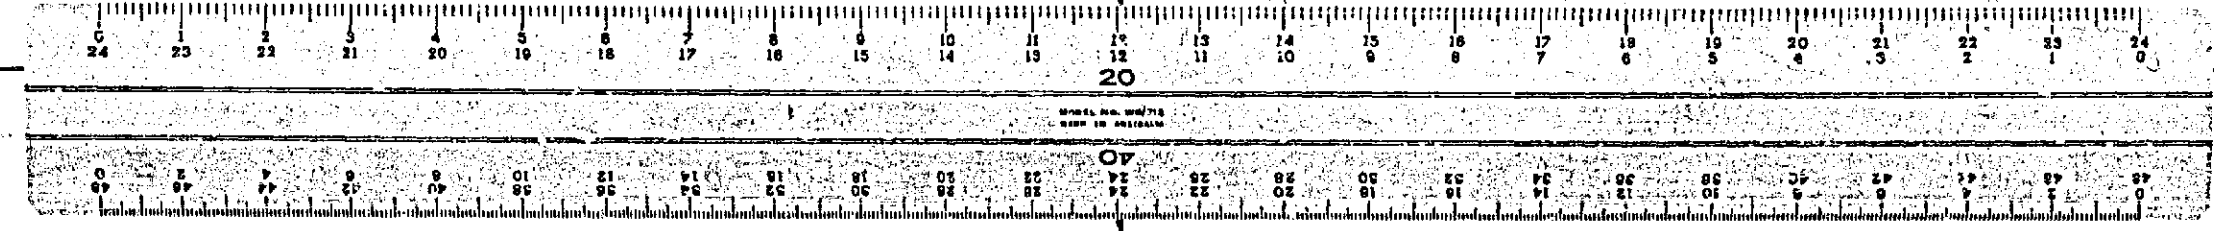



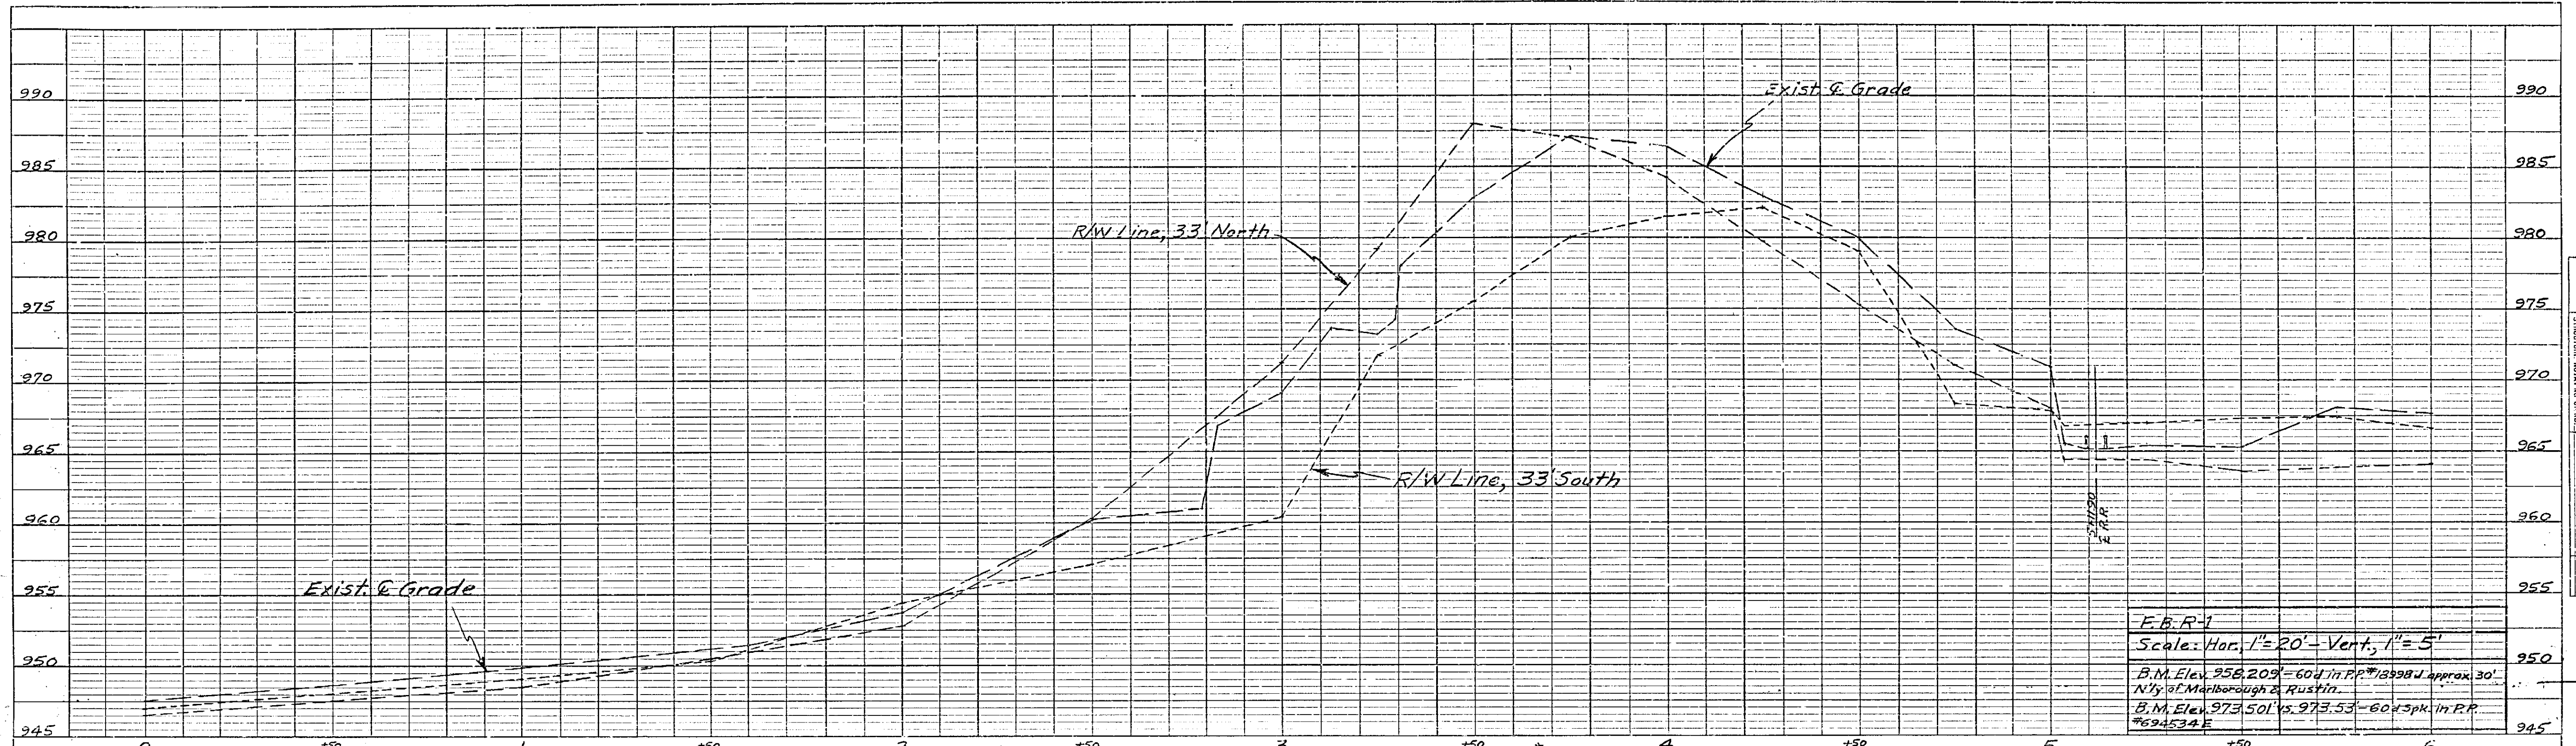

F.B.R-1  
 Scale: Hor. 1"=20' - Vert. 1"=5'  
 B.M. Elev. 958.209' = 604' in P.P. #13398J approx 30'  
 N 1/4 of Marlborough & Rustin.  
 B.M. Elev. 973.501' vs. 973.53' - 604' 3/4 in P.P.  
 #694534E

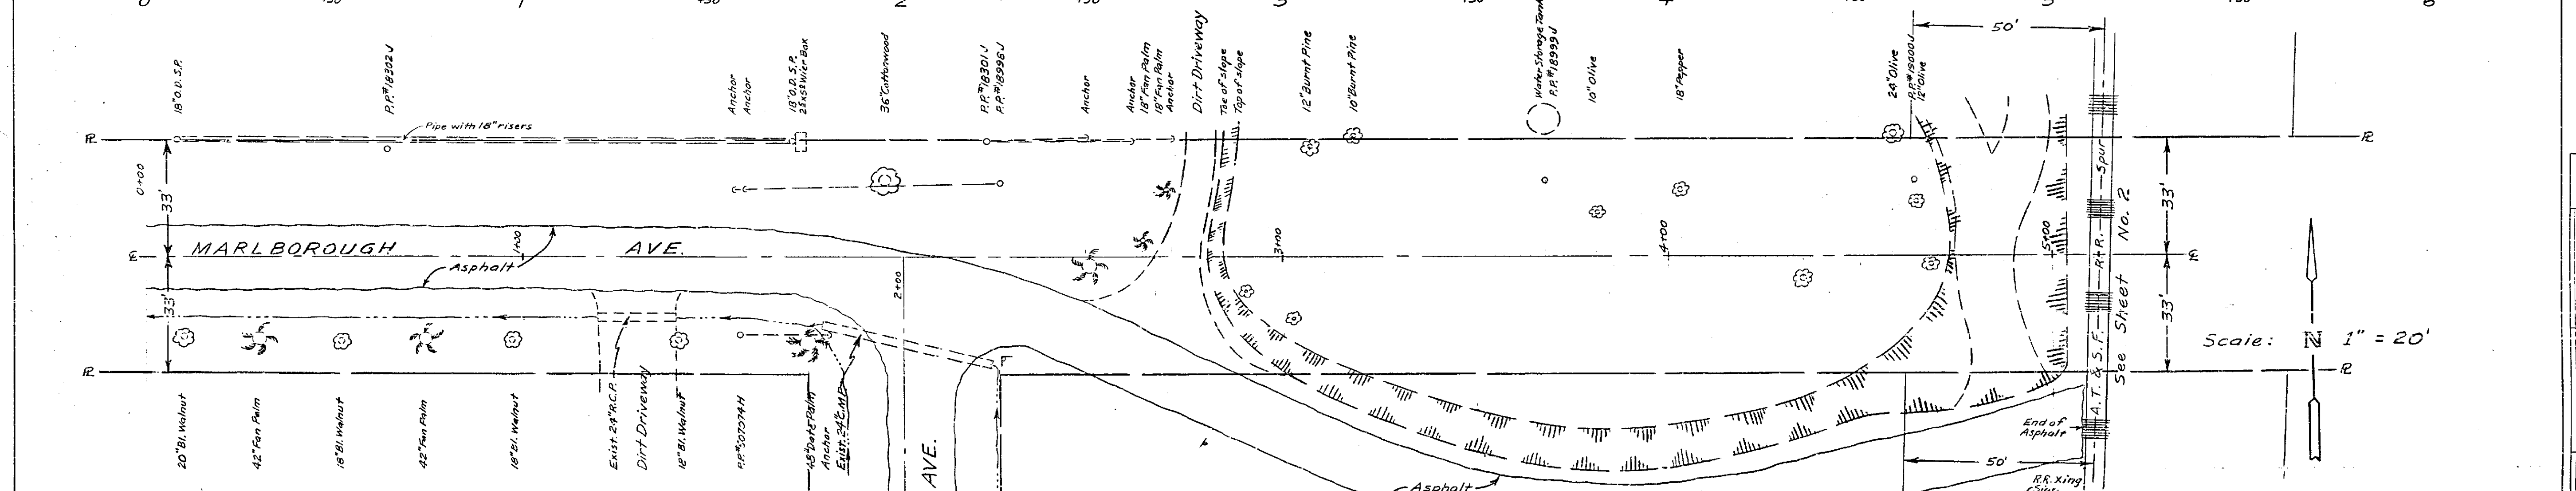



REVISIONS		CITY OF RIVERSIDE, CALIFORNIA DEPARTMENT OF PUBLIC WORKS	
MARK	DATE	DESCRIPTION	

DESIGNED BY	SUBMITTED BY	APPROVED BY	PROJ. NO.
DRAWN BY M. Ball	PARK DEPT. TRAFFIC DIV.	DIRECTOR OF PUBLIC WORKS	R-644
CHECKED BY	RECOMMENDED BY	DATE	SHEET 1 OF 2


DATE	BY	DESCRIPTION

DATE	BY	DESCRIPTION

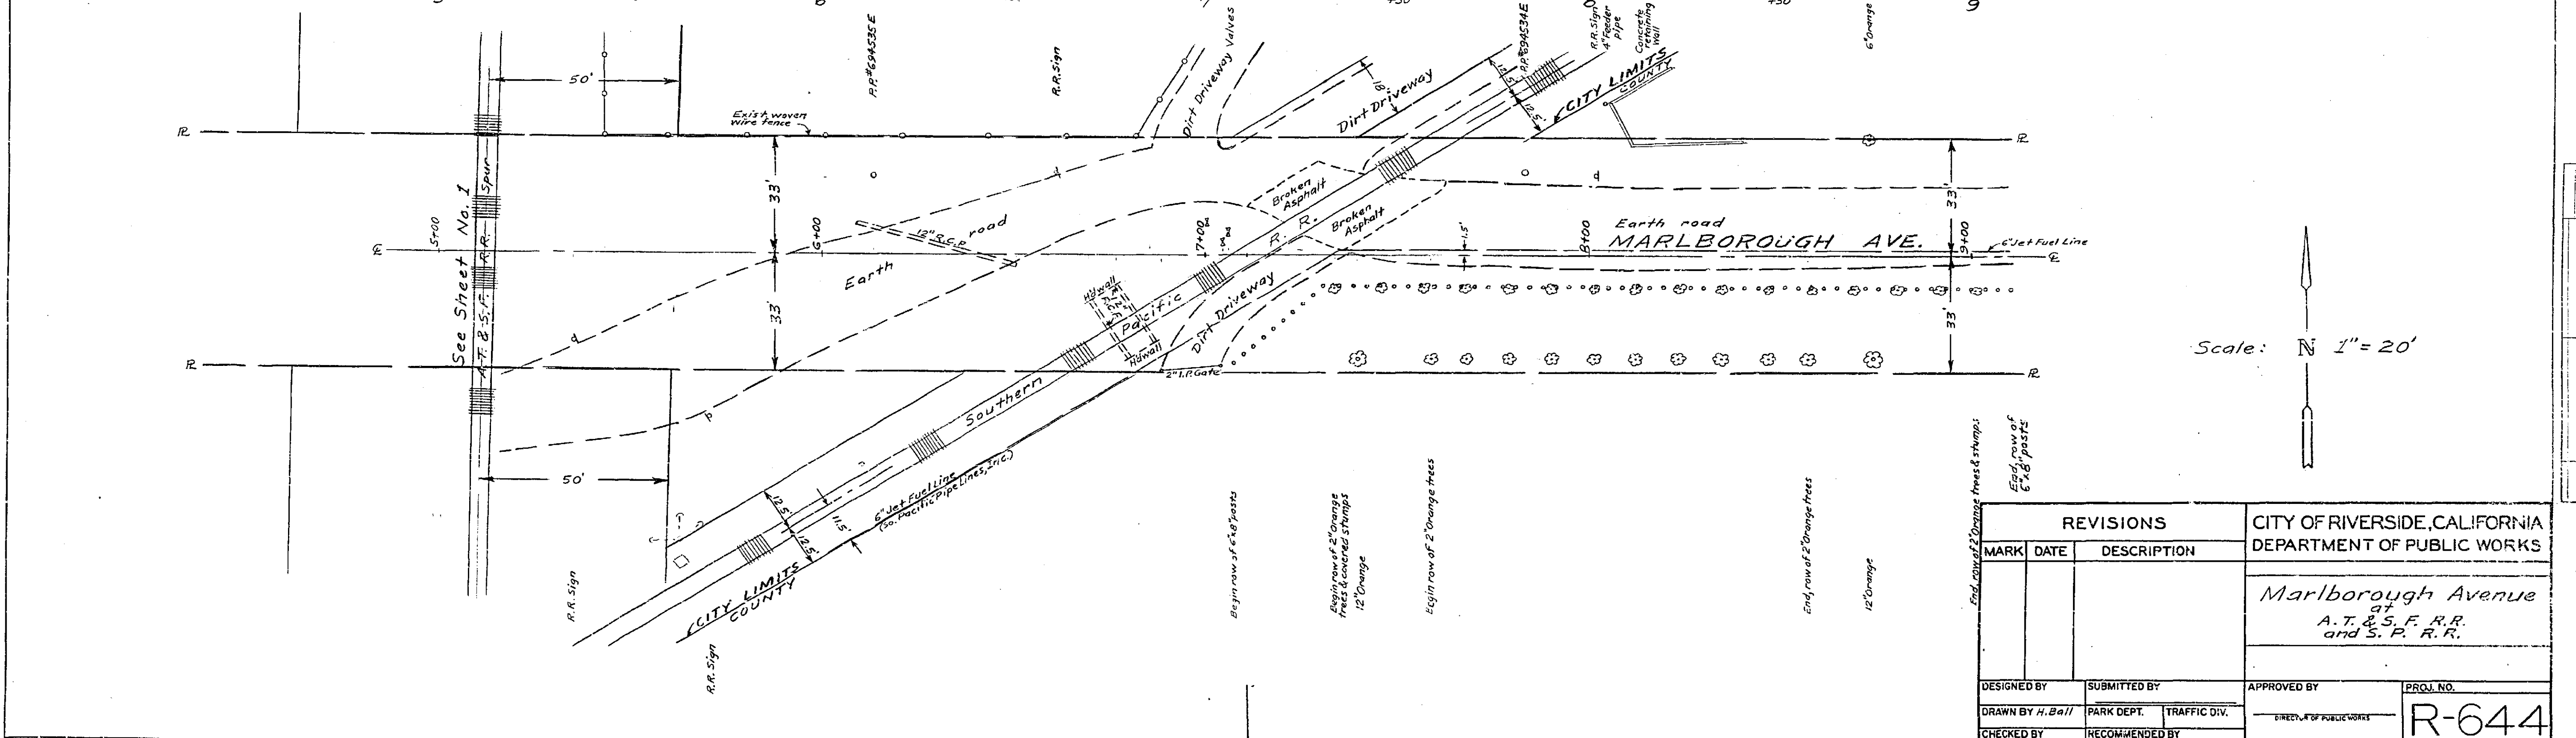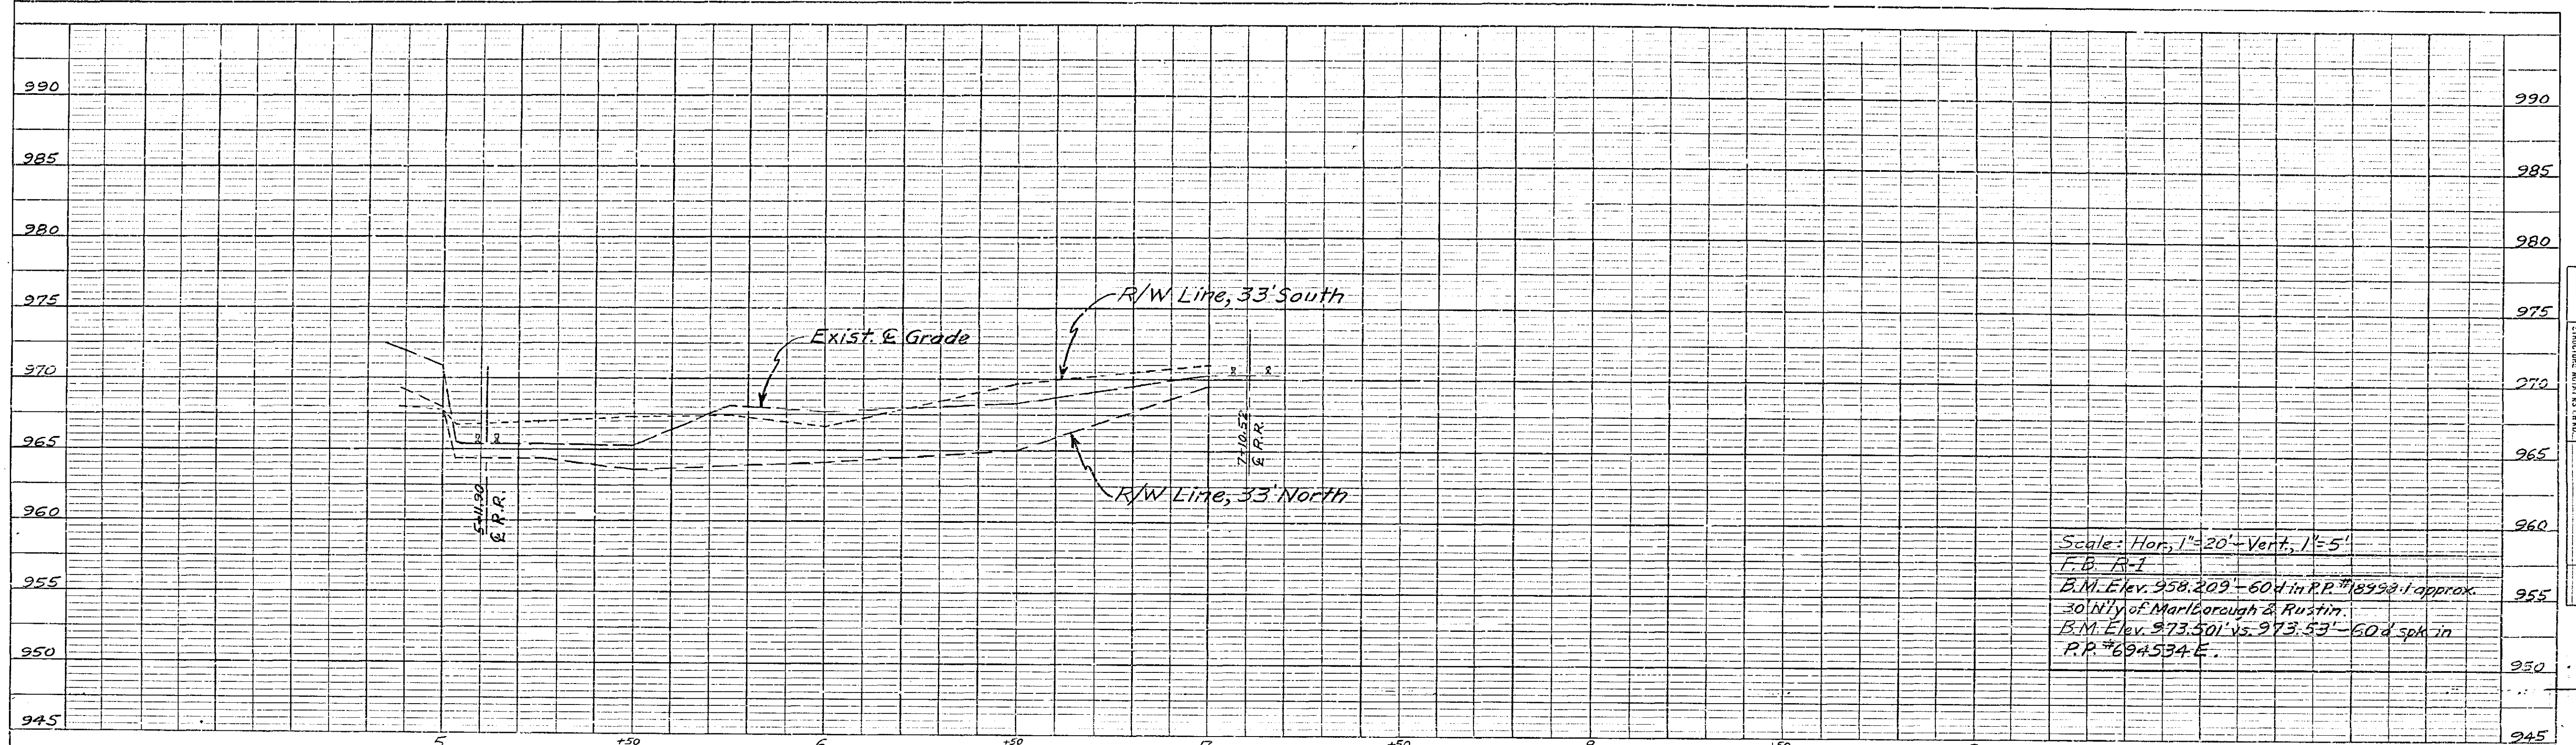


REVISIONS			CITY OF RIVERSIDE, CALIFORNIA DEPARTMENT OF PUBLIC WORKS	
MARK	DATE	DESCRIPTION		
			Marlborough Avenue at A.T. & S.F. R.R. and S.P. R.R.	
DESIGNED BY	SUBMITTED BY	APPROVED BY		
DRAWN BY H. Ball	PARK DEPT.	TRAFFIC DIV.	R-644	
CHECKED BY	RECOMMENDED BY	DATE	SHEET 2 OF 2	



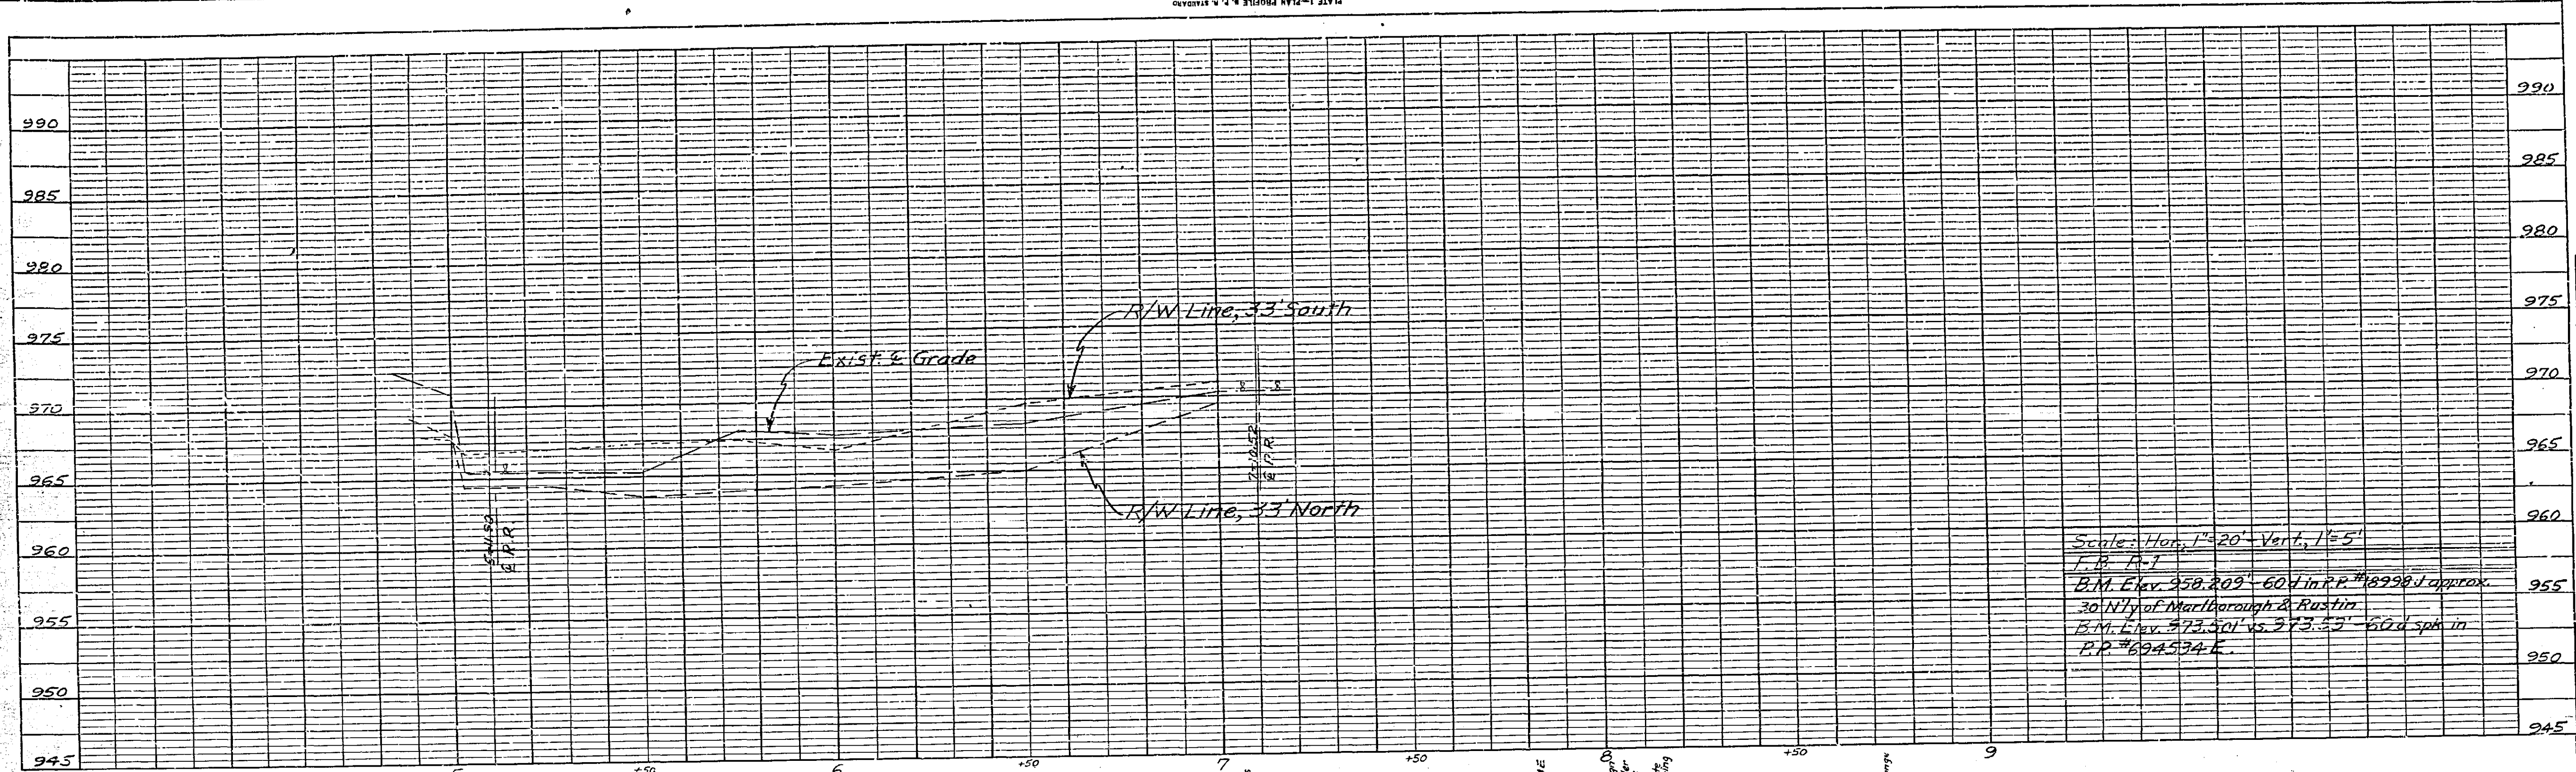

DATE	BY	REVISIONS

RECEIVED  
DEC 13 1962  
DEPT. OF PUBLIC WORKS

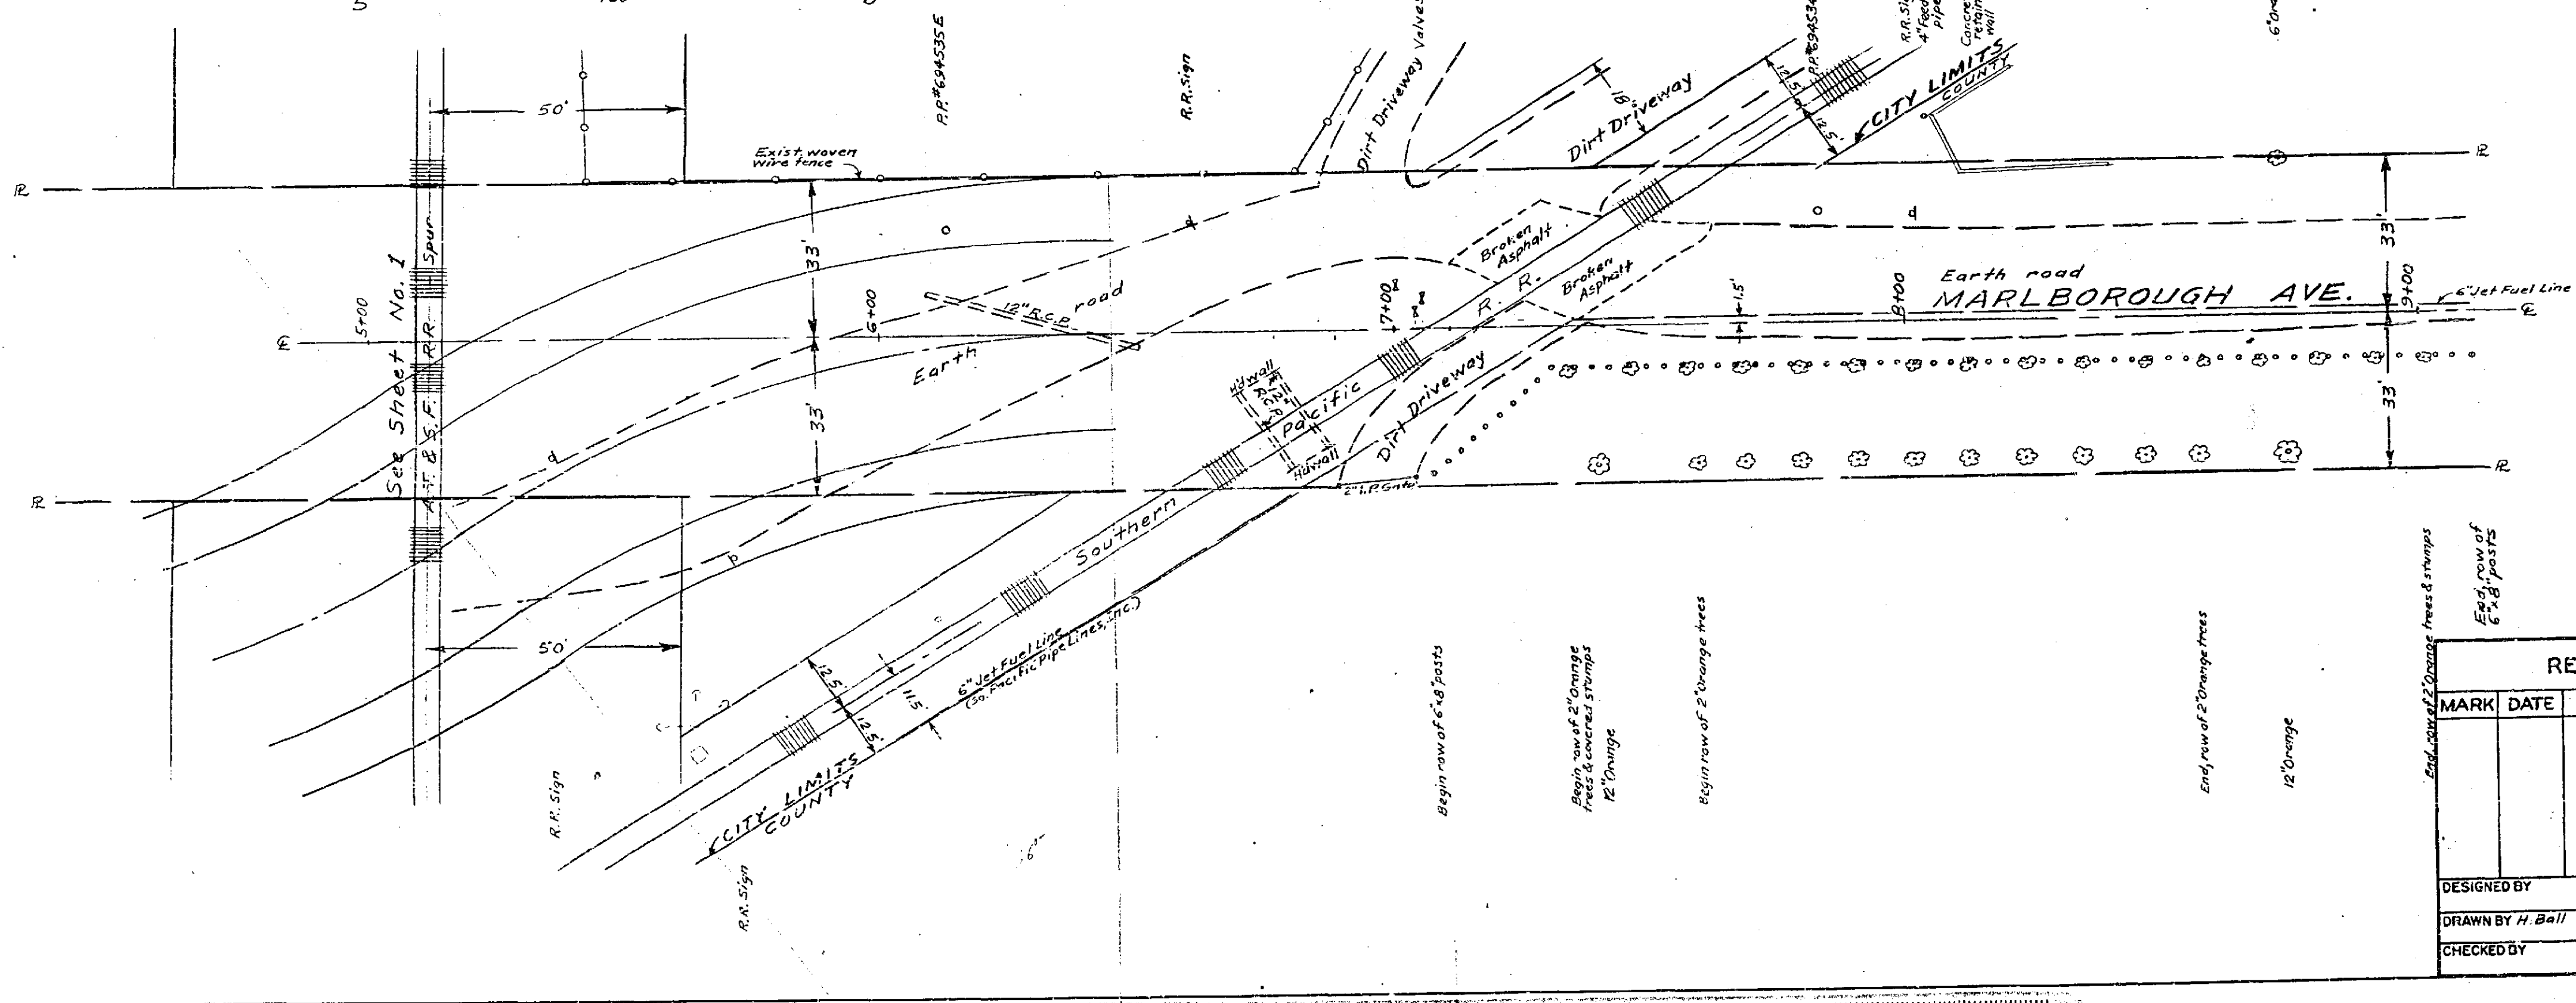

Scale: N 1" = 20'

PRELIMINARY  
NOV 14 1962

DATE	BY	REVISIONS

REVISIONS			CITY OF RIVERSIDE, CALIFORNIA DEPARTMENT OF PUBLIC WORKS	
MARK	DATE	DESCRIPTION	Marlborough Avenue at A.T. & S.F. R.R. and S.F. R.R.	
			DESIGNED BY	PROJ. NO.
			SUBMITTED BY	R-644
			DRAWN BY H. Ball	SHEET 2 OF 2
			CHECKED BY	
			RECOMMENDED BY	
			DATE	

