
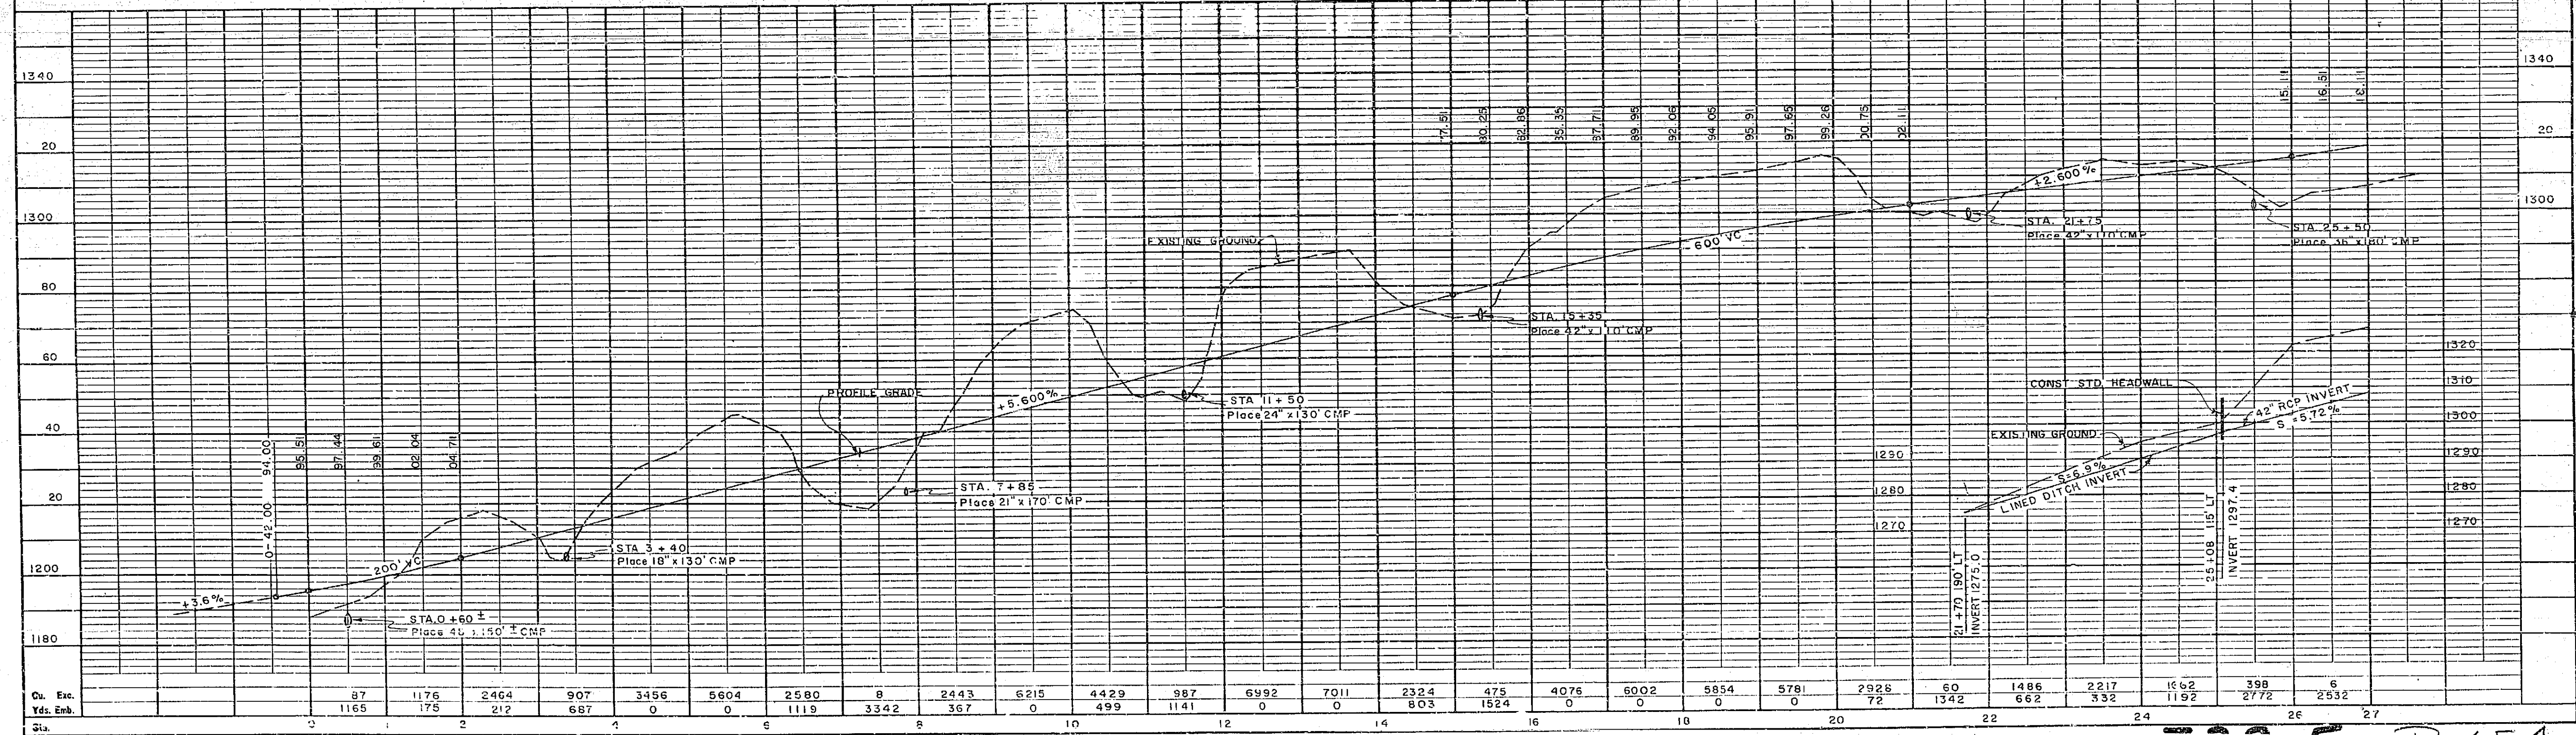



**WATKINS DRIVE**  
**BETWEEN**  
**BROKAW DR./GERNER RD.**

ROAD NO. SURVEY NO. S-2806  
 WORK ORDER NO. FIELD BOOK NO. 790,812  
 SOUTHERN CALIFORNIA SURVEYOR AND ROAD COMMISSIONERS  
 RIVERSIDE COUNTY

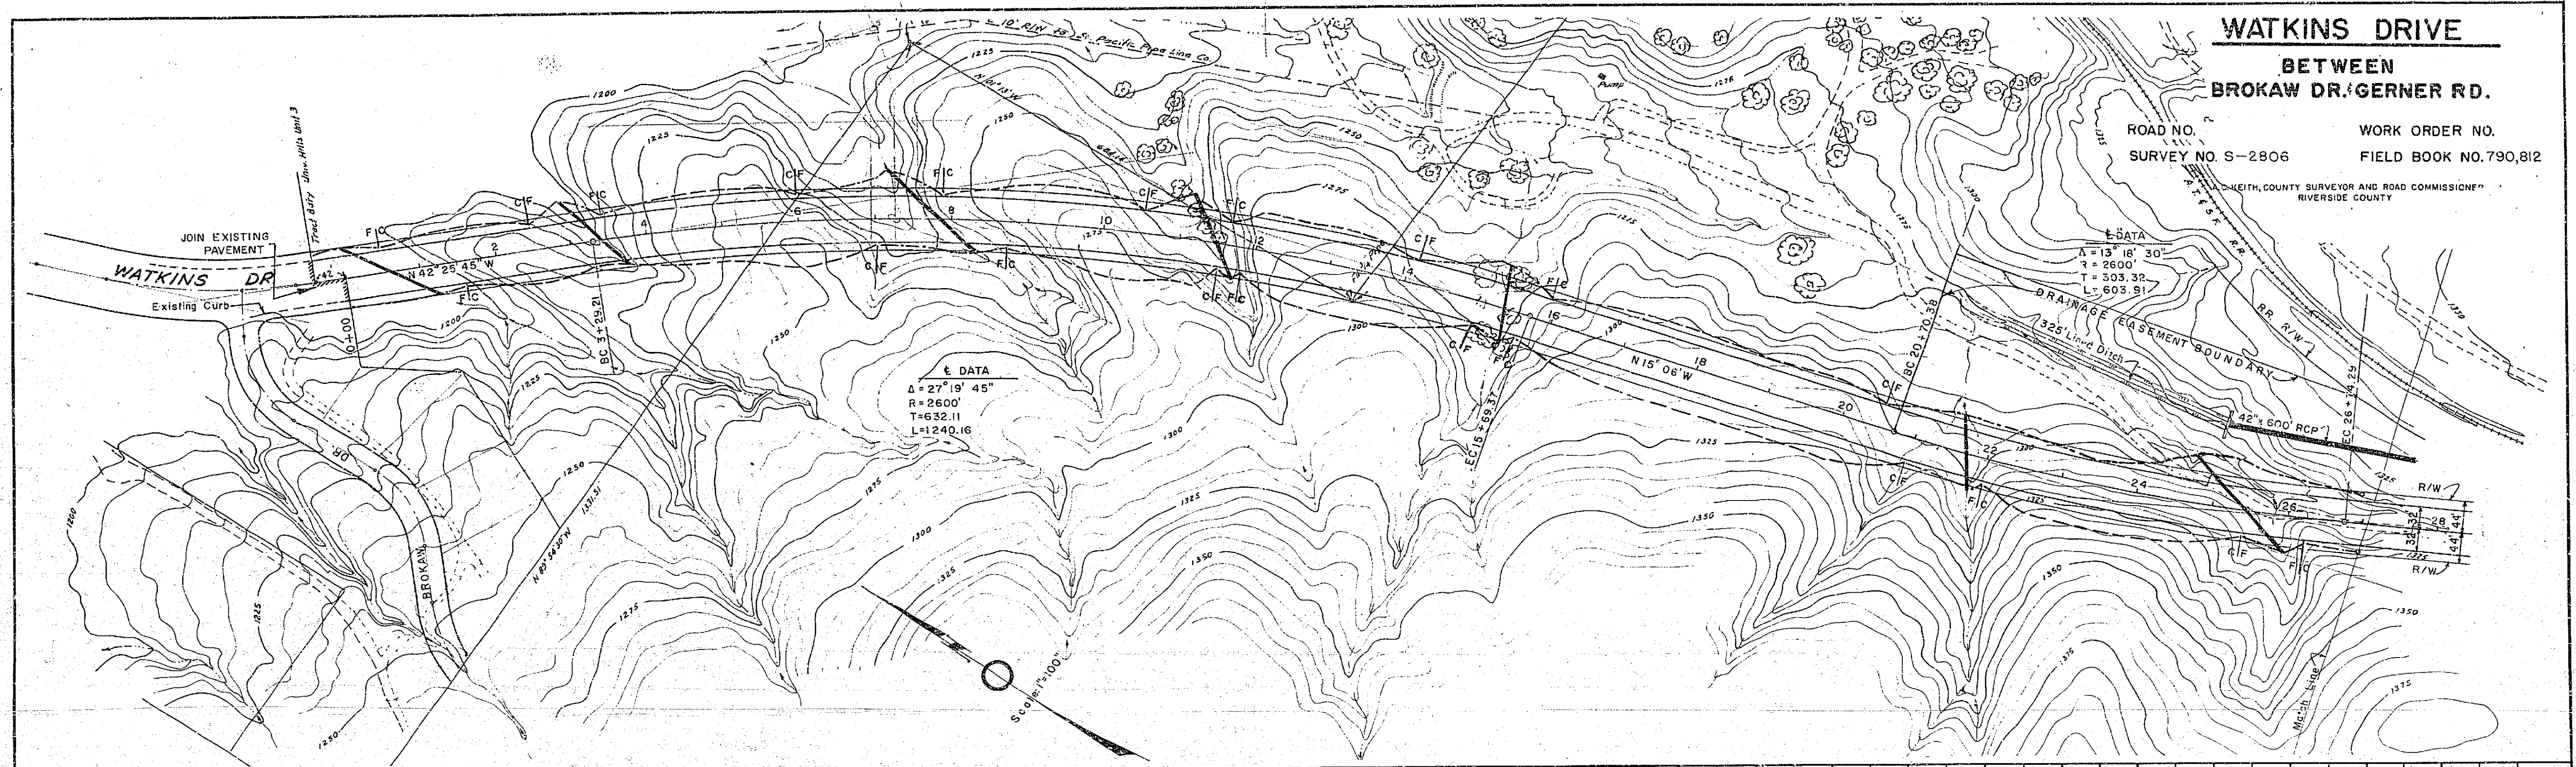




Sta.	0	1	2	3	4	5	6	7	8	9	10	11	12	13	14	15	16	17	18	19	20	21	22	23	24	25	26	27
Exc.		87	1176	2464	907	3456	5604	2580	8	2443	6215	4429	987	6992	7011	2324	475	4076	6002	5854	5781	2928	60	1486	2217	1662	398	6
Yds. Emb.		1165	175	212	687	0	0	1119	3342	367	0	499	1141	0	0	803	1524	0	0	0	0	72	1342	662	332	1192	2772	2532

**738-E R-654**

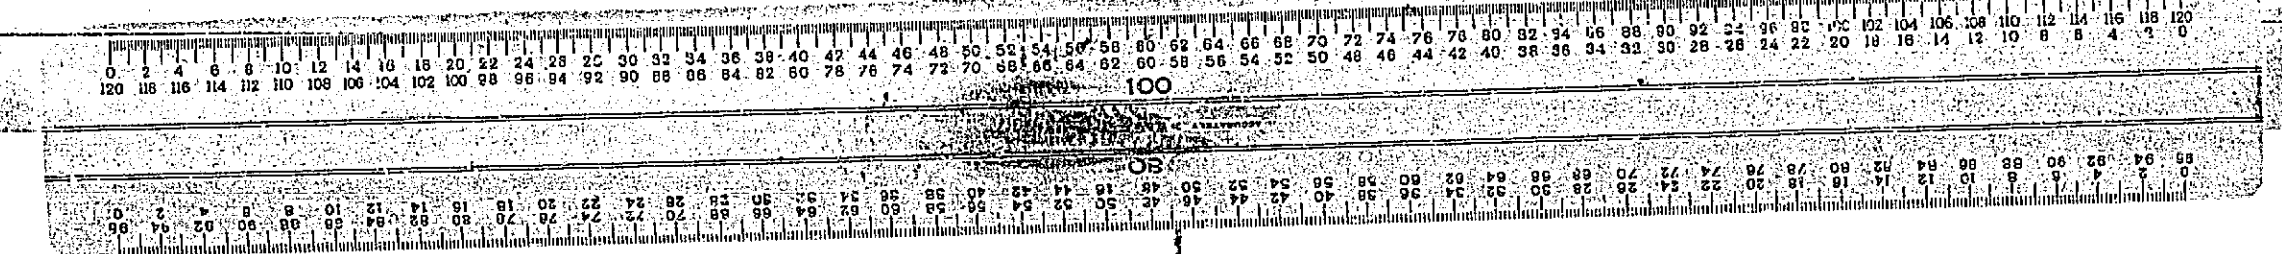

**WATKINS DRIVE**  
**BETWEEN**  
**BROKAW DR. & GERNERT RD.**

ROAD NO. SURVEY NO. S-2806  
 WORK ORDER NO. FIELD BOOK NO. 730,812  
 A.C. KEITH, COUNTY SURVEYOR AND ROAD COMMISSIONER,  
 RIVERSIDE COUNTY

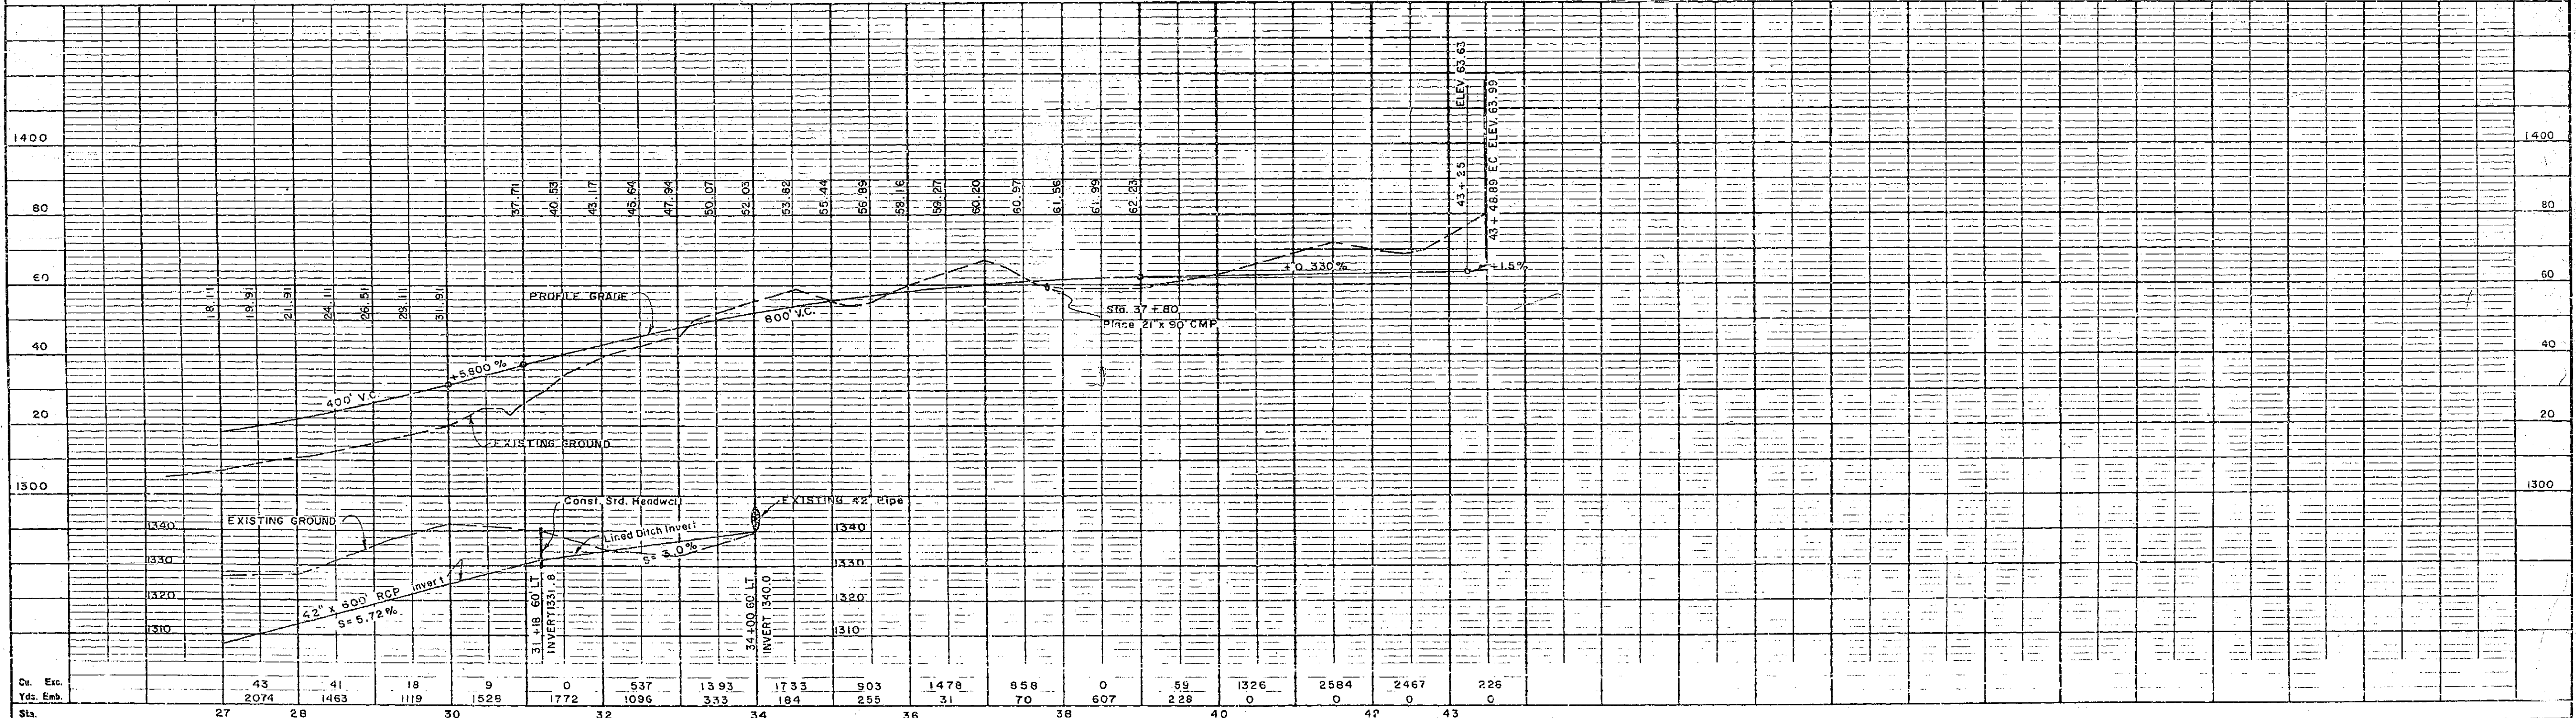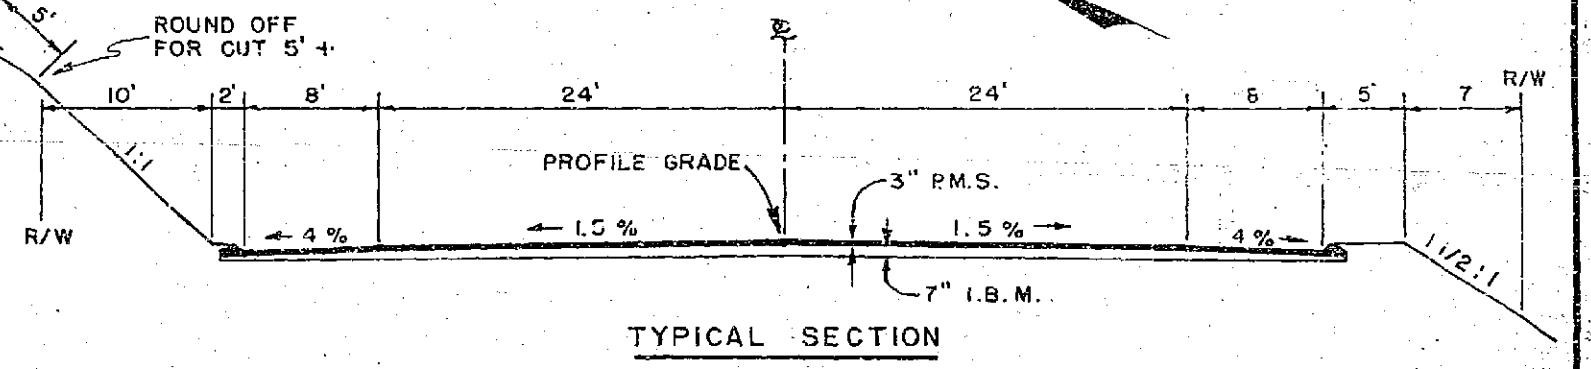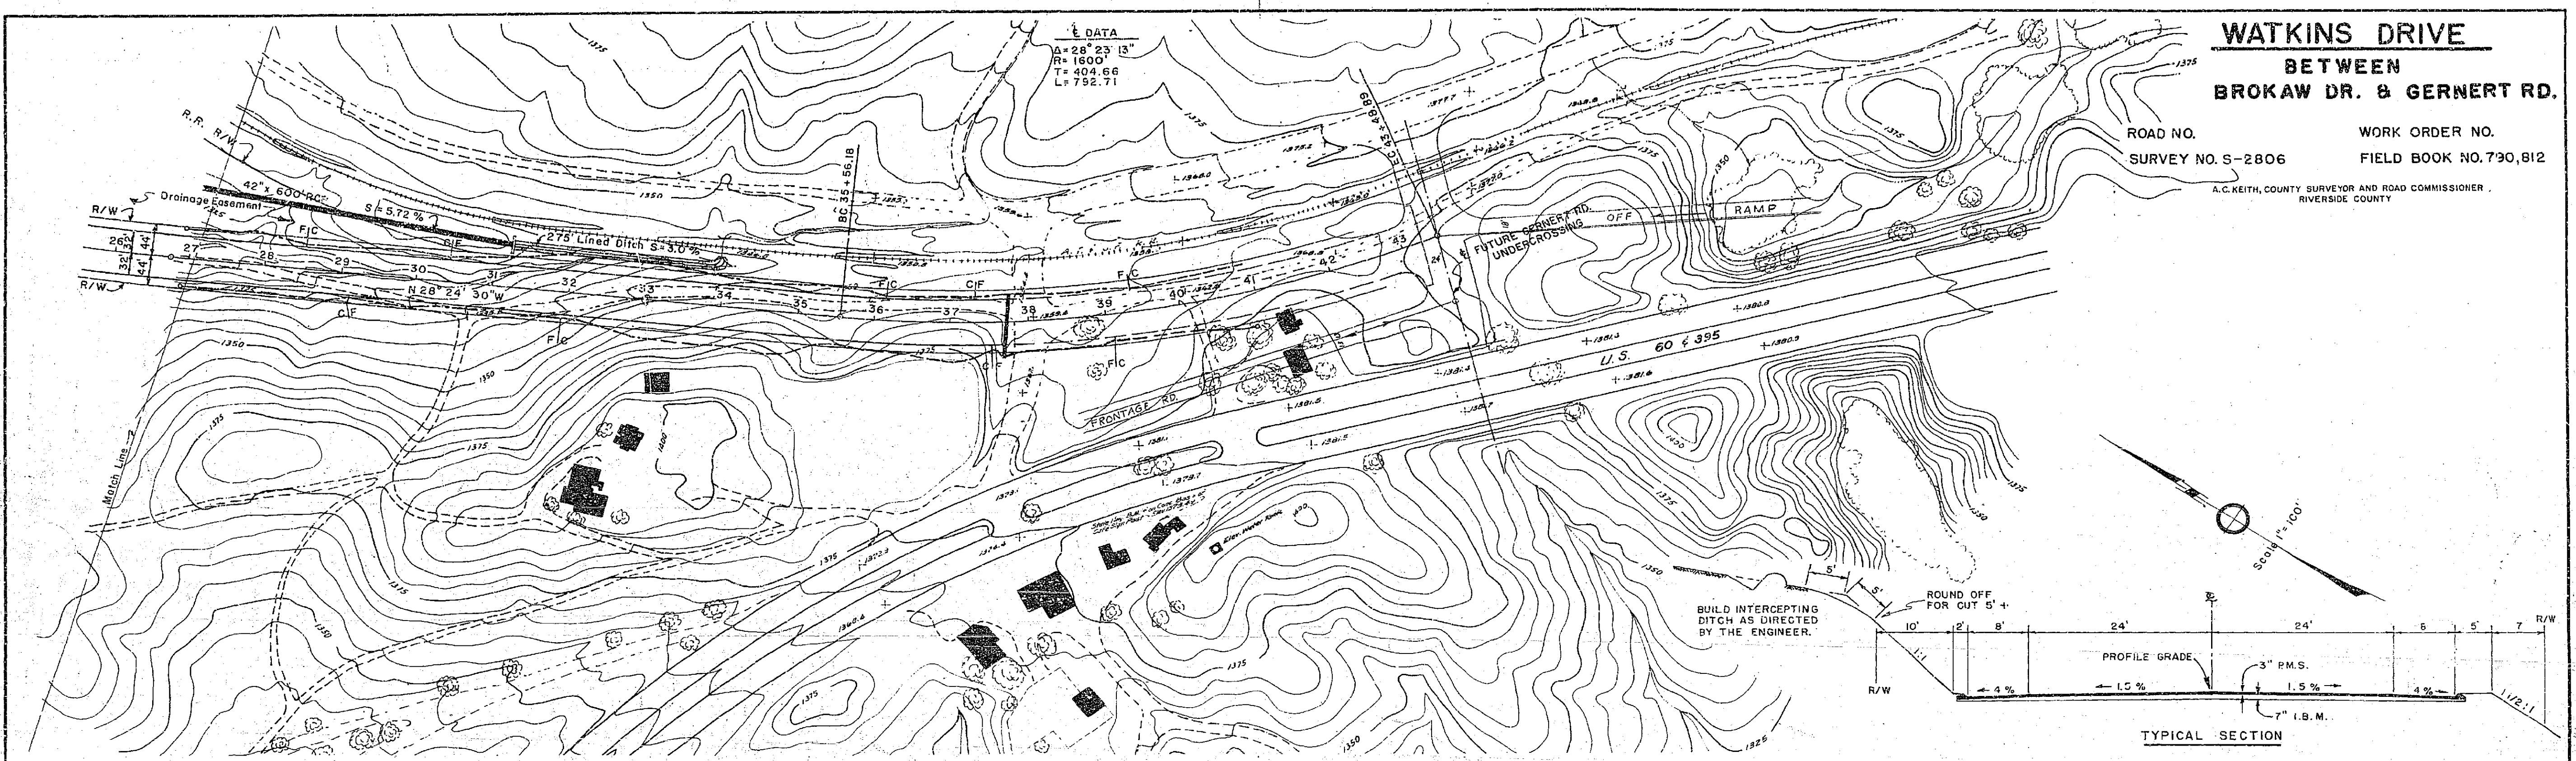

**738-E R-654**

