


- General Notes**
- All work and materials shall comply with the Specifications No. 461 Standards of the City of Riverside, Department of Public Works.
 - If the owner desires to relax the requirement for imported best material, additional soil tests may be taken at owner's expense or for street is prepared to rough grade. Owner will contact Inspection Div. Dept. of Public Works before making tests. The City of Riverside will make a test of base material in place before leaving for the Inspector's Division. Results of this test must indicate the base material is satisfactory to the Inspector's Division.
 - BENCH MARK is RR spike in pole # 15107-J of NE corner of Industrial Ave and Fremont St. Elevation 777.10
 - The Contractor is required to take due precautionary measures to protect the utilities or structures shown and any other utilities or structures on the site. It shall be the Contractor's responsibility to notify the owners of the utilities or structures concerned before starting work.
 - Prime coat and paint binder are required.
 - It shall be the responsibility of the Contractor to clear the right of way in accordance with the provisions of laws if affects each utility including irrigation lines and appurtenances and at no extra expense to the City of Riverside.

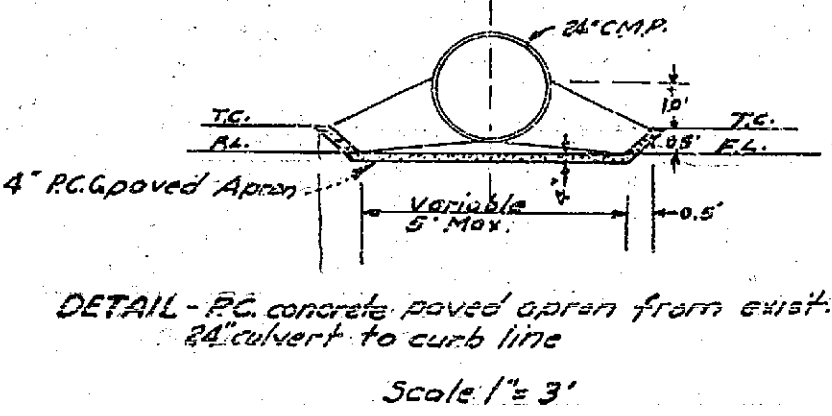

REVISIONS		CITY OF RIVERSIDE CALIFORNIA DEPARTMENT OF PUBLIC WORKS	
MARK	DATE	DESCRIPTION	

DESIGNED BY	CHECKED BY ADD	APPROVED BY J. M. ... DIRECTOR OF PUBLIC WORKS	R-673
DRAWN BY	RECOMMENDED BY Assistant City Engineer	DATE 3-29-63	SHEET 1 OF 1

MCKEE & CRAWLEY
 SURVEYORS AND ENGINEERS
 Riverside California
 Approved George O. Crawley, P.E. 9465 Date 1-17-63

PROFILE	DATE

PLAN	DATE