


STREET NAME SIGN SCHEDULE

A	GRAND AVE	3500
B	CARLINGFORD AVE	3000
C	DOVER CT	3500

NOTE: Street name signs and posts to be furnished and installed by contractor per S.D.P.C. Ord. No. 1002, and signs not required.

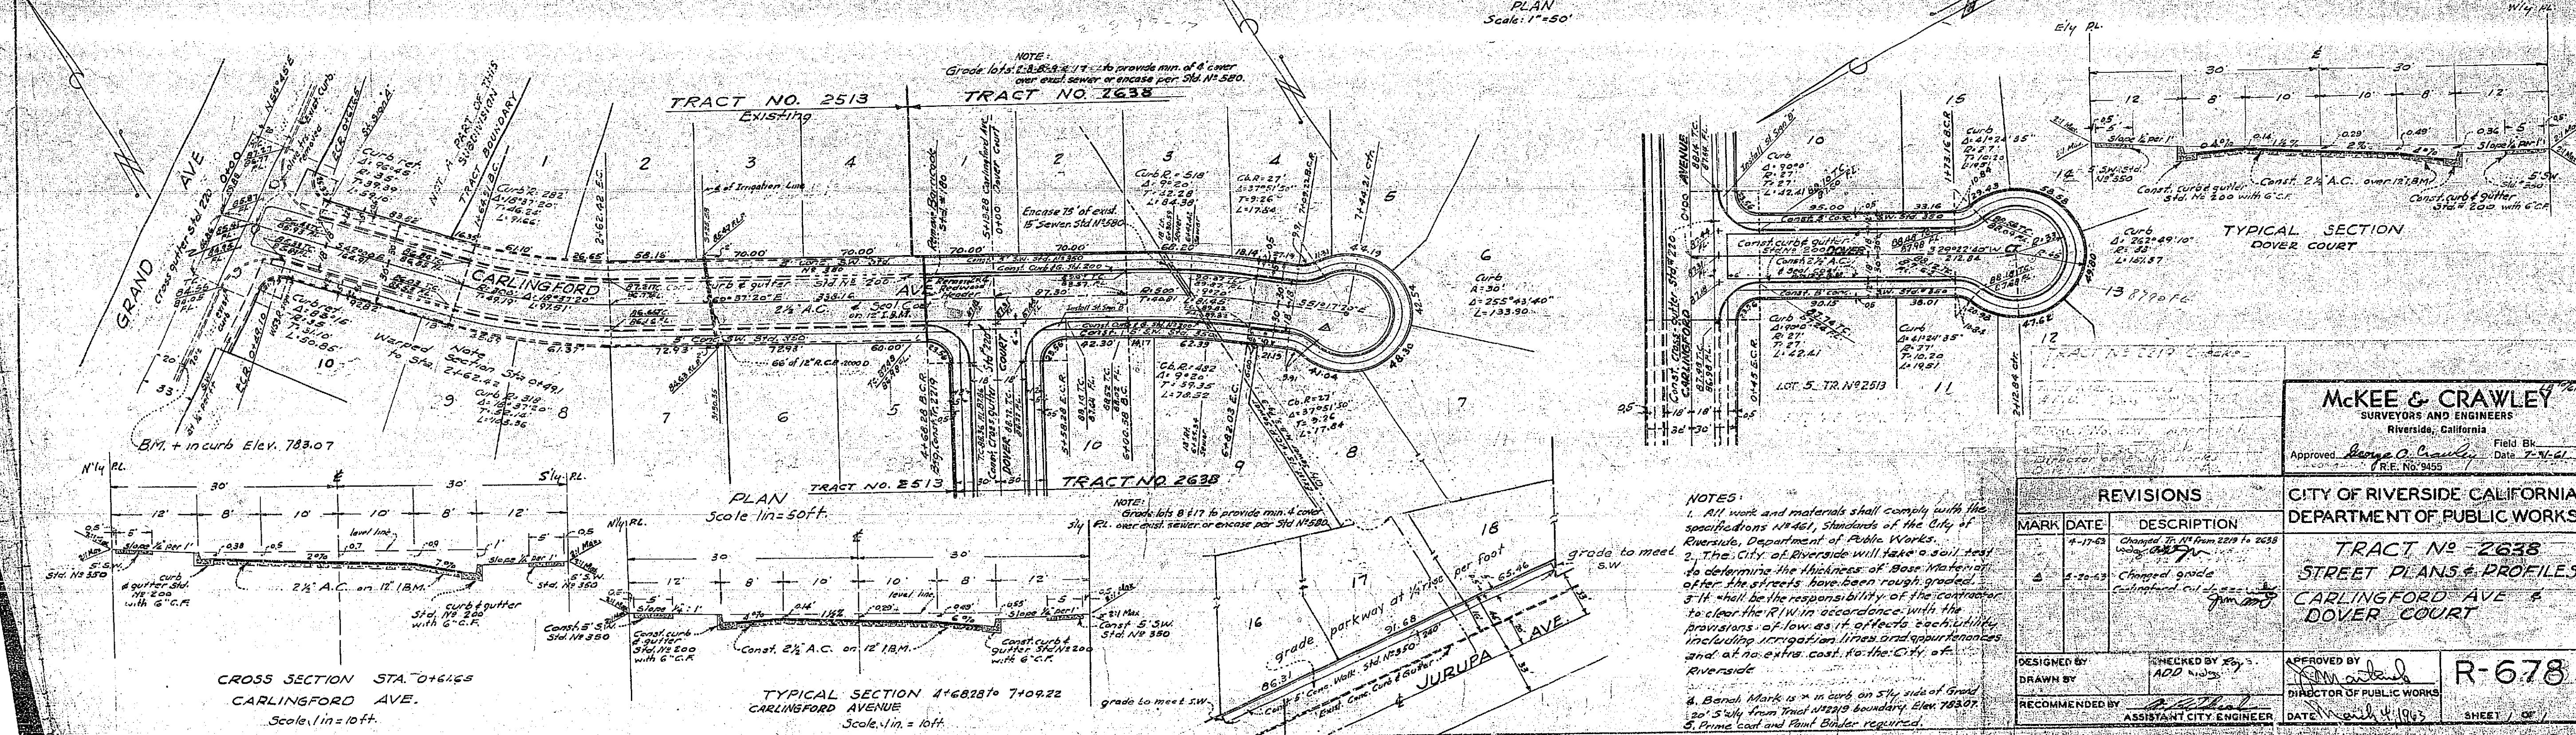

McKee & Crawley
SURVEYORS AND ENGINEERS
Riverside, California
Approved: *George O. Crawley* Date: 7-1-41
Field Bk. No. 1002
P.E. No. 9455

CITY OF RIVERSIDE CALIFORNIA
DEPARTMENT OF PUBLIC WORKS
TRACT NO. 2638
STREET PLANS & PROFILES
CARLINGFORD AVE & DOVER COURT

REVISIONS

MARK	DATE	DESCRIPTION
1	4-17-41	Changed to 12' from 24' to 24' 3/4'
2	5-22-41	Changed grade to 2% and curb height to 4' 6"

DESIGNED BY: *ADD*
DRAWN BY: *ADD*
RECOMMENDED BY: *ADD*
ASSISTANT CITY ENGINEER

CHECKED BY: *ADD*
APPROVED BY: *ADD*
DIRECTOR OF PUBLIC WORKS
DATE: March 4, 1943
SHEET 1 OF 1

NOTES:

- All work and materials shall comply with the specifications and standards of the City of Riverside, Department of Public Works.
- The City of Riverside will take a soil test to determine the thickness of Base Material after the streets have been rough graded.
- It shall be the responsibility of the contractor to clear the R/W in accordance with the provisions of law as it affects responsibility including irrigation lines and appurtenances and all extra cost to the City of Riverside.
- Benchmark is 7' in curb on S.W. side of Grand 30' S.W. from Tract No. 2513 boundary. Elev. 783.07.
- Prime Coat and Paint Butler required.

PROFILE

NOTE BOOK	DATE CHECKED
NO.	BY
DATE	BY
DATE	BY

PLAN

NOTE BOOK	DATE CHECKED
NO.	BY
DATE	BY
DATE	BY