


PROFILE	DATE
SUBMITTED	
REVISIONS	
DATE	

- NOTES:**
1. TRIM EDGE OF PAVING TO CLEAN STRAIGHT LINE. CONST. MATCH UP PAVING AS SHOWN AND OVERLAY EXIST. PAVING AS DIRECTED IN THE FIELD TO PRODUCE A SMOOTH CROWN SECTION.
 2. CONST. DRIVEWAY APPROACH - PER STD. DWG. NO. 502. A=10', B=17'.
 3. PRIME COAT AND PAINT UNDER REQUIRED.
 4. PROVIDE TRANSITION FROM EXIST. 5/4" TO GRADED PARKWAY.

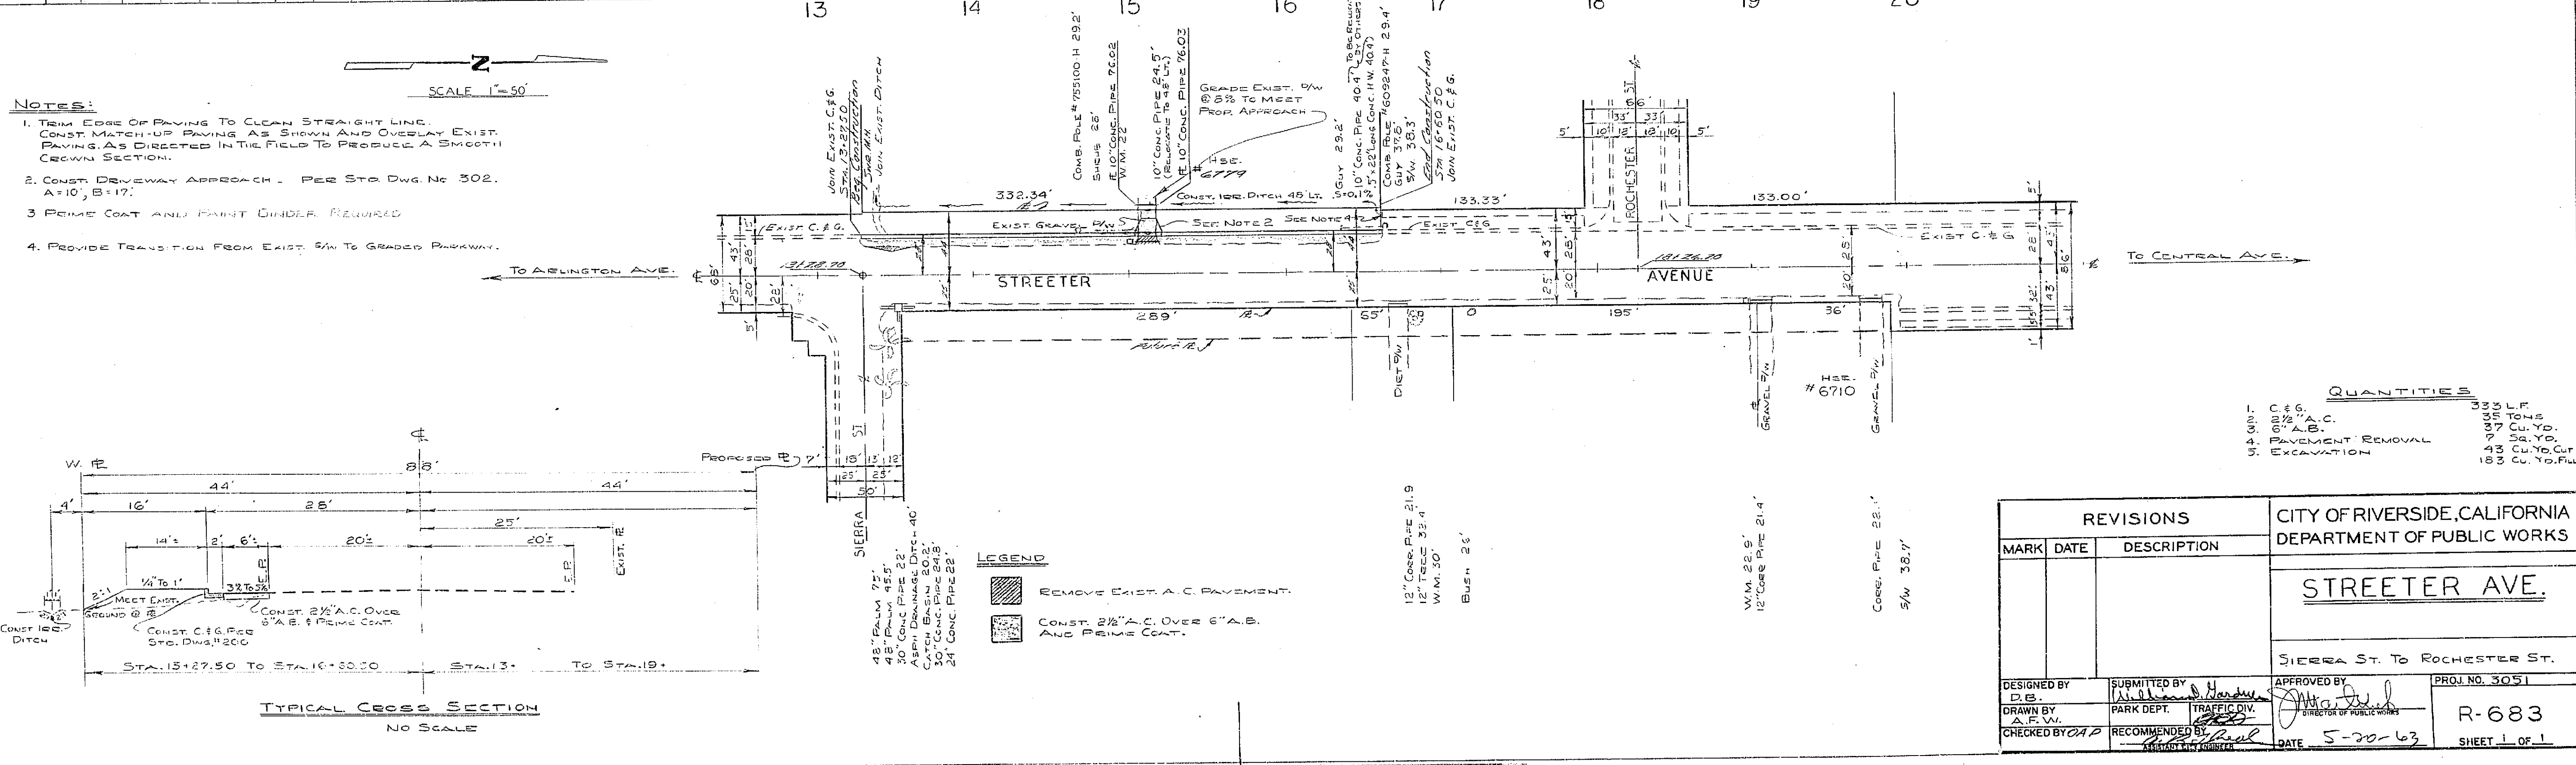

QUANTITIES

1. C & G	333 L.F.
2 1/2" A.C.	35 TONS
6" A.B.	937 CU. YD.
PAVEMENT REMOVAL	50 YD.
EXCAVATION	43 CU. YD. CUT
	183 CU. YD. FILL

REVISIONS			CITY OF RIVERSIDE, CALIFORNIA DEPARTMENT OF PUBLIC WORKS	
MARK	DATE	DESCRIPTION	STREETER AVE.	
			SIERRA ST. TO ROCHESTER ST.	
DESIGNED BY D.B.	SUBMITTED BY <i>[Signature]</i>	APPROVED BY <i>[Signature]</i>	PROJ. NO. 3051	
DRAWN BY A.F.V.	PARK DEPT.	TRAFFIC DIV.	R-683	
CHECKED BY G.A.P.	DATE 5-20-63		SHEET 1 OF 1	

