


B.M. ELEV. 931.42 - S&T IN HW. SE.
 COR. MASS. & CHICAGO AVE.
 F.B. R-2 / 25, S-6/19-24
 SCALE - HOR. 1"=50'
 VERT. 1"=5'

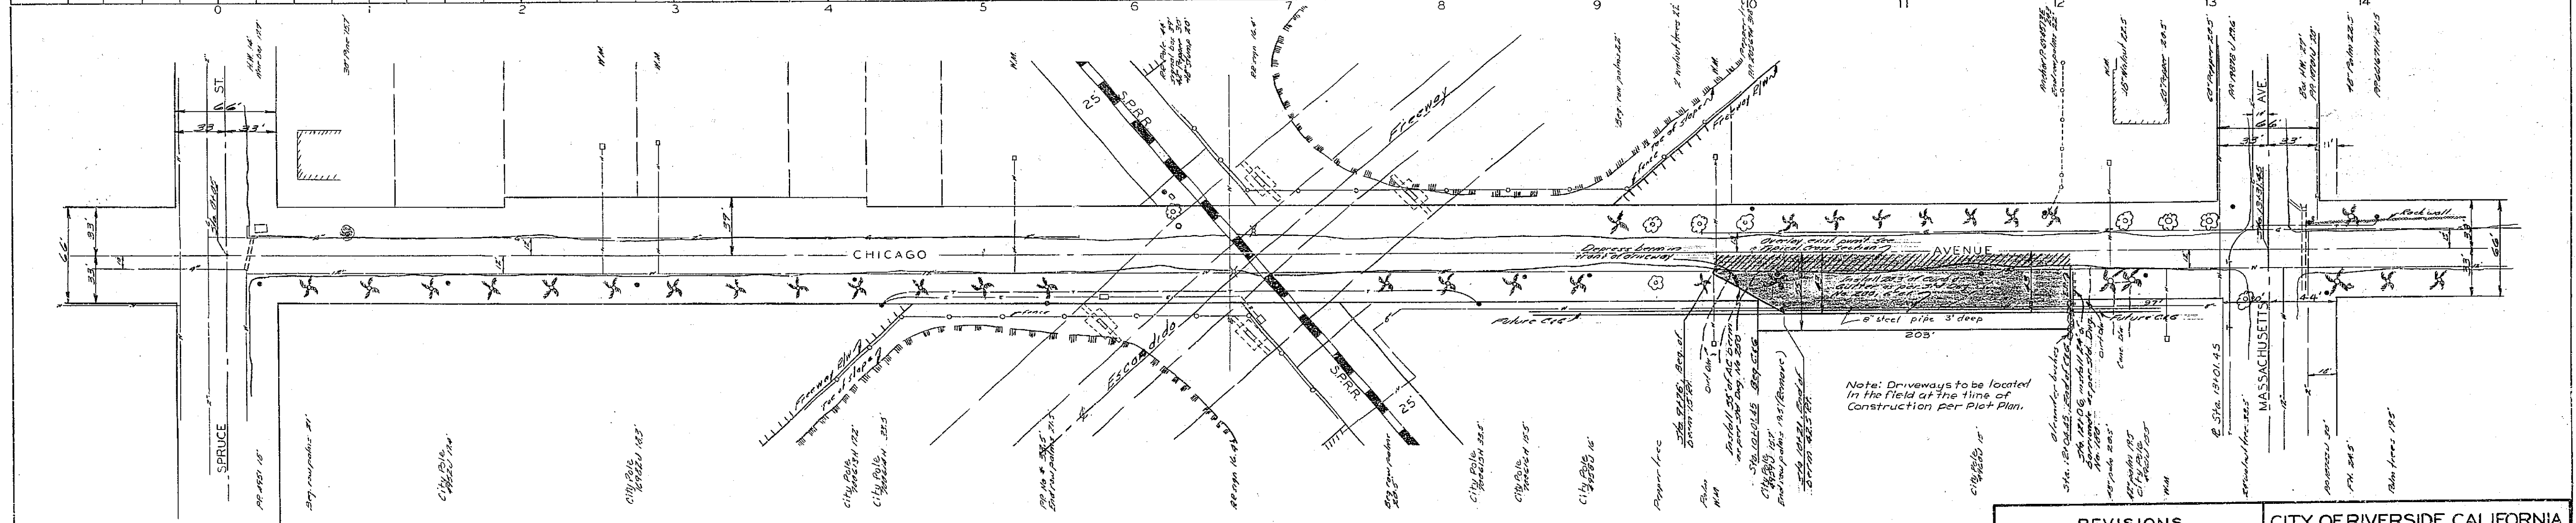

LEGEND

Overlay existing pavement

New AC

Curb & gutter to be constructed

Typical Cross Section

Future Sidewalk Per Std. Spec. 115-350

NOTE

- All construction shall be in accordance with standards and specifications of the City of Riverside, Department of Public Works.
- 2-7/8" edge of paving to clean straight line. Construct right up paving at edges and angles; excavate, grade and compact in the field the proper smooth crown surface.
- It shall be the responsibility of the contractor to clear the right of way in accordance with the provisions of the law as it affects each utility, including utility lines and appurtenances, and of all work to the City.
- Prime coat, paint binder, and seal coat will be required.

REVISIONS		
MARK	DATE	DESCRIPTION
①	8-15-63	Limit of Construction 50' East of West Curb
APPROVED BY: <i>[Signature]</i> DIRECTOR OF PUBLIC WORKS DATE: 8-20-63		

**CITY OF RIVERSIDE, CALIFORNIA
 DEPARTMENT OF PUBLIC WORKS**

CHICAGO AVENUE

SPRUCE ST. TO MASSACHUSETTS AVE

DESIGNED BY: <i>[Signature]</i>	SUBMITTED BY: <i>[Signature]</i>	APPROVED BY: <i>[Signature]</i>	PROJ. NO. 1012
DRAWN BY: Rm	PARK DEPT. TRAFFIC DIV.	DIRECTOR OF PUBLIC WORKS	R-685
CHECKED BY: <i>[Signature]</i>	RECOMMENDED BY: <i>[Signature]</i>	DATE: 7-1-63	SHEET 1 OF 1

PROFILE	SUBMITTED	DATE
NOTE BOOK	CHAS. S. DECKER	
NO.	1012	
DATE		

PLAN	SUBMITTED	DATE
NOTE BOOK	CHAS. S. DECKER	
NO.	1012	
DATE		