


NOTE: Cont. Expansion Joint Filler or joint between existing conc. alley approach and new conc. approach, as per Section 24 Rev. City Sta. Specifications 19-561

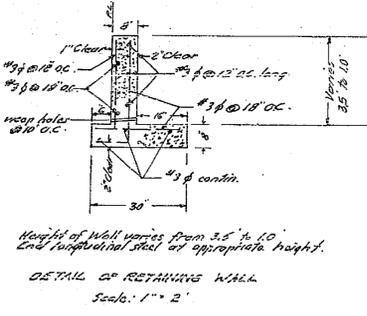

- GENERAL NOTES**
- All Construction shall be in accordance with Standards and Specifications No. 46 of the City of Riverside Department of Public Works.
 - It shall be the responsibility of the Contractor to clear the Right of Way in accordance with the provisions of law as it affects such utility including irrigation lines and appurtenances, and of no extra cost to the City of Riverside.
 - The City of Riverside will take a cut test to determine the Impact Base Material thickness after the street has been rough graded.
 - Trim edge of existing paving to a clean straight line. Construct match-up paving and overlap on existing paving, as directed in the field, to produce a smooth crown surface.

CITY BENCH MARK Spike & Lead in S.E. Corner of Magnolia Ave. & Terracina Drive at B.C. at Magnolia - City E.B. 921-60 Elev. = 332.92		J. F. DAVIDSON - CIVIL ENGINEER R.E. NO. 802 RIVERSIDE, CALIFORNIA APPROVED BY: <i>J. F. Davidson</i> DATE: 4-22-63	
REVISIONS			
MARK	DATE	DESCRIPTION	
CITY OF RIVERSIDE, CALIFORNIA DEPARTMENT OF PUBLIC WORKS			
STREET PLAN & PROFILE N-S ALLEY POLY TRACT			
DESIGNED BY:		CHECKED BY: <i>E. J. W.</i>	
DRAWN BY:		APPROVED BY: <i>J. F. Davidson</i> Director of Public Works	
RECOMMENDED BY:		ASSISTANT CITY ENGINEER	
DATE: 4-12-63		NO. R-694	
SHEET 1 OF 1		DATE: 4-12-63	