



DATE: 1-15-50
 DRAWN BY: R. W. HARRIS
 CHECKED BY: J. H. HARRIS

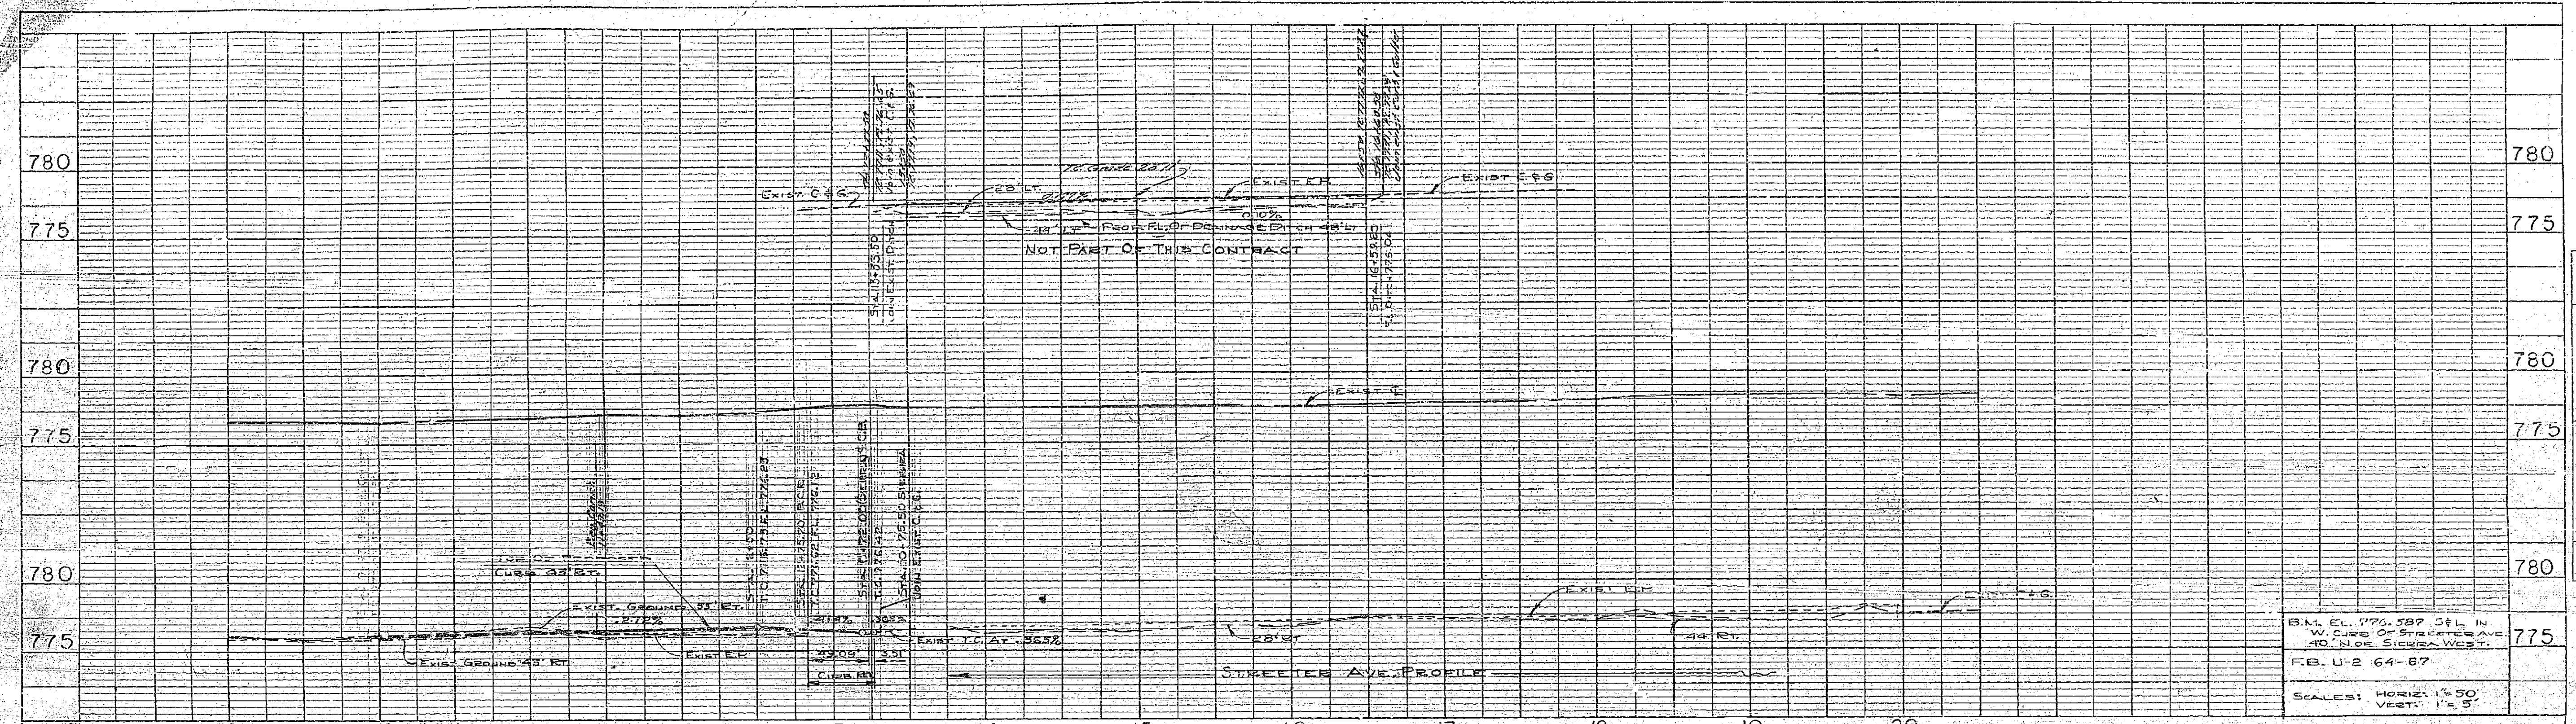

B.M. EL. 776.387 56 L IN
 W. CURB OF STREETER AVE.
 40' N. OF S. CORNER WEST.
 F.B. U-2 64-67
 SCALES: HORIZ. 1"=50'
 VERT. 1"=5'

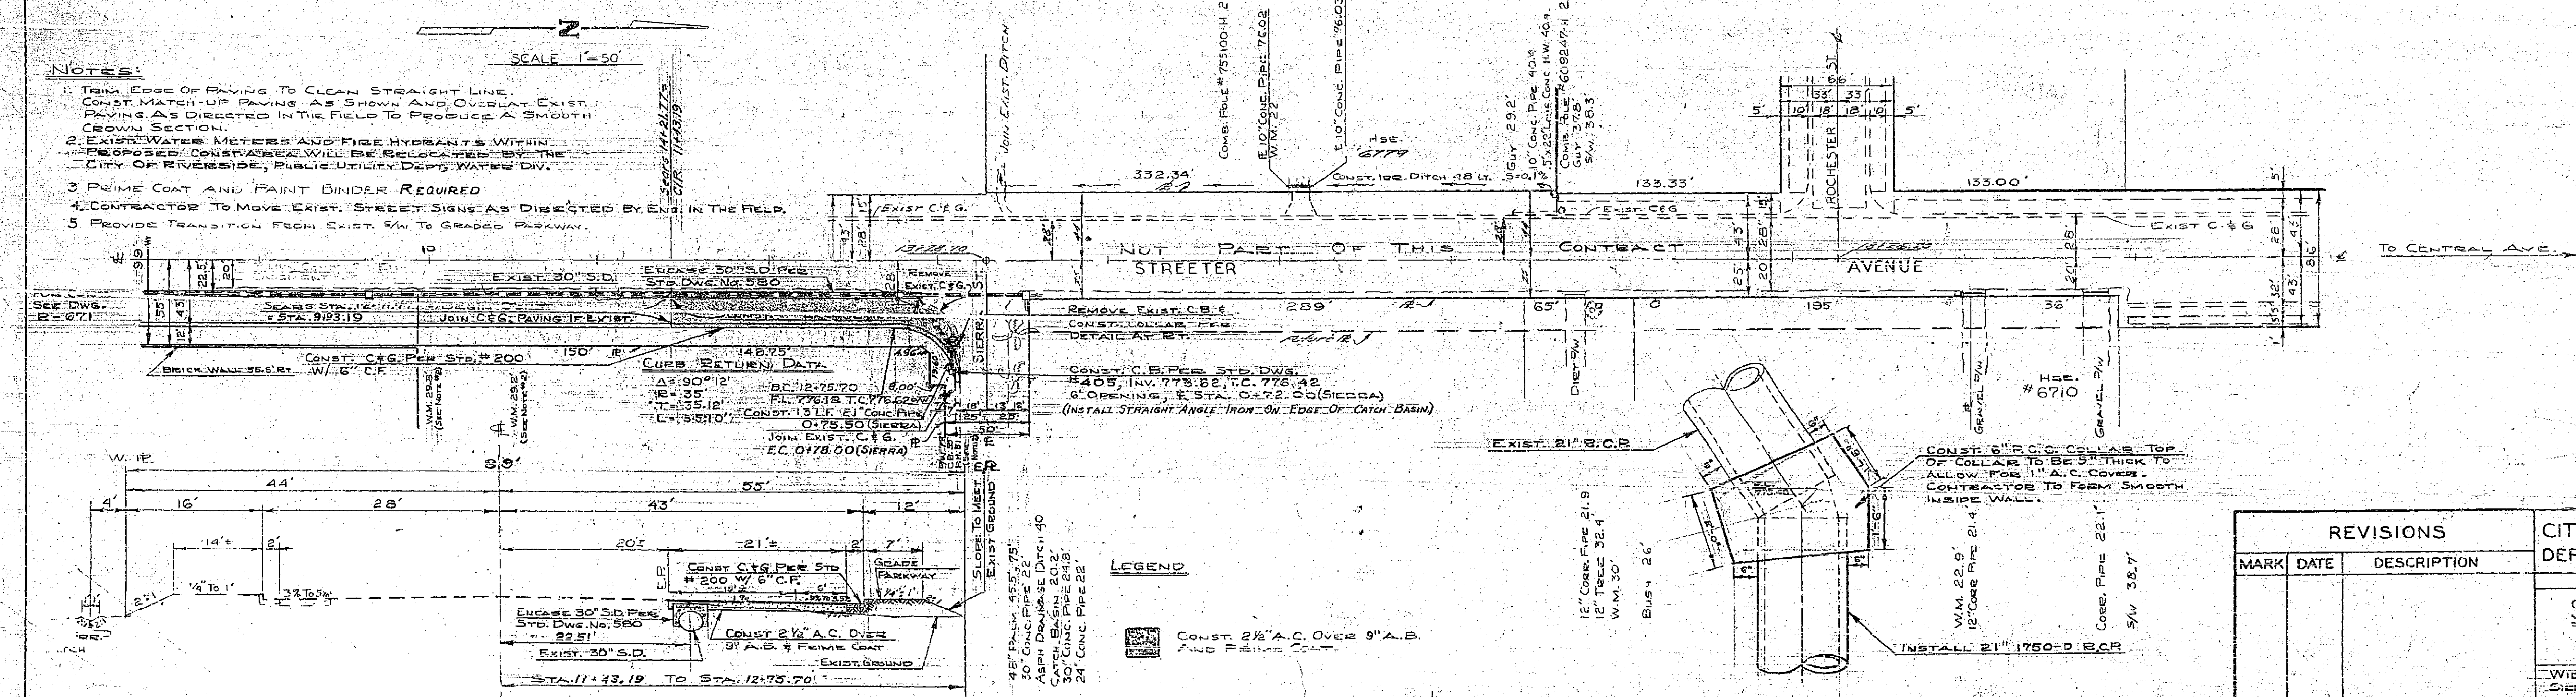

- NOTES:**
1. TRIM EDGE OF PAVING TO CLEAN STRAIGHT LINE. CONST. MATCH-UP PAVING AS SHOWN AND OVERLAY EXIST. PAVING AS DIRECTED IN THE FIELD TO PRODUCE A SMOOTH CROWN SECTION.
 2. EXIST. WATER METERS AND FIRE HYDRANTS WITHIN PROPOSED CONTHREA. WILL BE RELOCATED BY THE CITY OF RIVERSIDE, PUBLIC UTILITY DEPT. WATER DIV.
 3. PRIME COAT AND PAINT BINDER REQUIRED.
 4. CONTRACTOR TO MOVE EXIST. STREET SIGNS AS DIRECTED BY ENG. IN THE FIELD.
 5. PROVIDE TRANSITION FROM EXIST. PAV. TO GRADED PAVEMENT.

TYPICAL CROSS SECTION
 NO SCALE

DETAIL OF COLLAR
 No. Scale

REVISIONS			CITY OF RIVERSIDE, CALIFORNIA DEPARTMENT OF PUBLIC WORKS	
MARK	DATE	DESCRIPTION	STREETER AVE.	
			WIDENING OF STREETER AVE. FROM CUBBA AVE. TO 150' SOUTHWEST	
DESIGNED BY			PROJ. NO. 3951	
DRAWN BY			R+701	
CHECKED BY				
RECOMMENDED BY				
APPROVED BY				
DATE				

PROFILE	DATE

PLAN	DATE