


GENERAL NOTES:
 1. All utility lines shown on this plan are shown as they exist.

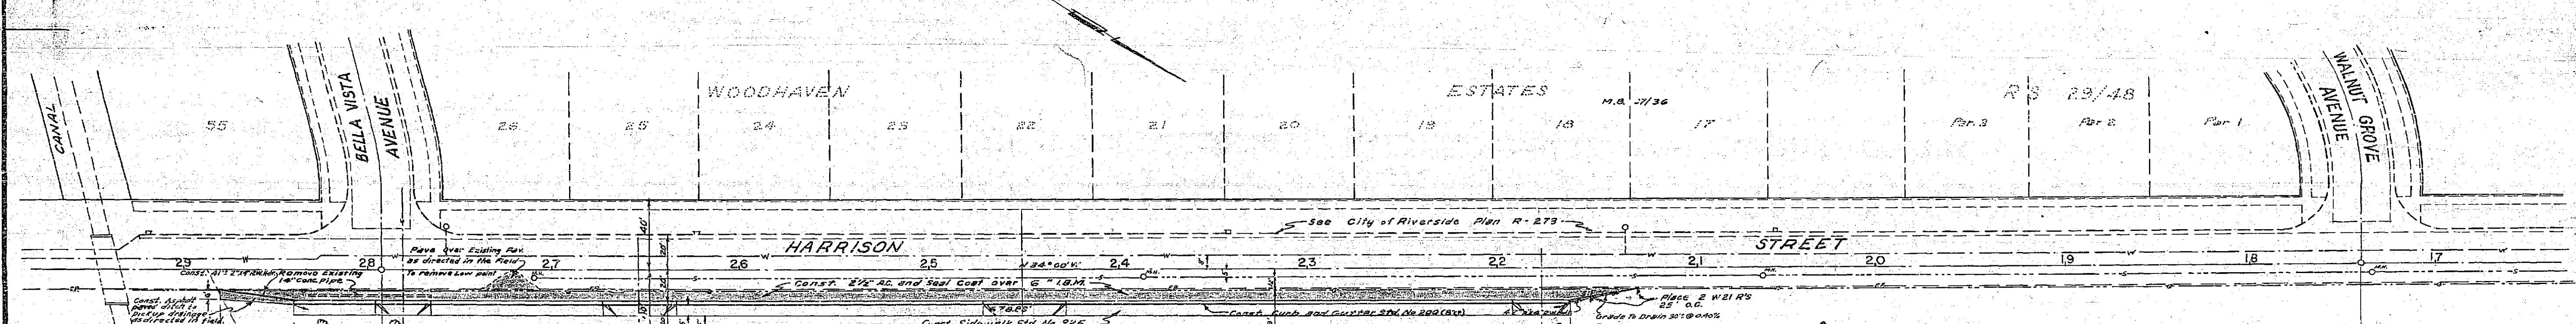

RIS No. 749
 Parcel No. 1


NOTE TO CONTRACTOR
 The existence and location of any underground utility pipes or structures shown on these plans are obtained by a search of the available records. To the best of our knowledge there are no existing lines except as shown on these plans. The contractor is required to take due precautionary measures to protect the utility lines shown and any other lines not of record or not shown on these plans.

QUANTITY ESTIMATE

Curb & Gutter - Std. No. 200 (8" CR)	679	LF
2 1/2" A.C. Paving and seal coat	5,430	SF
Imported Base Material (6")	95	CY
Concrete Sidewalk Std. No. 525	5,227	SF
2"x4" Redwood Header	28	LF
Barricade Std. No. 180	1	EA.
Driveway Std. No. 302	346	SF

GENERAL NOTES:

- It shall be the responsibility of the Contractor to clear the Right of Way in accordance with the Provisions of law as it affects each utility including irrigation lines and Appurtenances and at no cost to the City.
- Construction shall be in accordance with the City of Riverside Department of Public Works Specifications No. 461 and Standard Drawings.
- Trim edge of existing paving where new paving joins existing pavement to clean straight line. Construct match-up paving as shown and overlay existing paving as directed in field to produce a smooth crown section.
- Prima coat and paint binder are required.

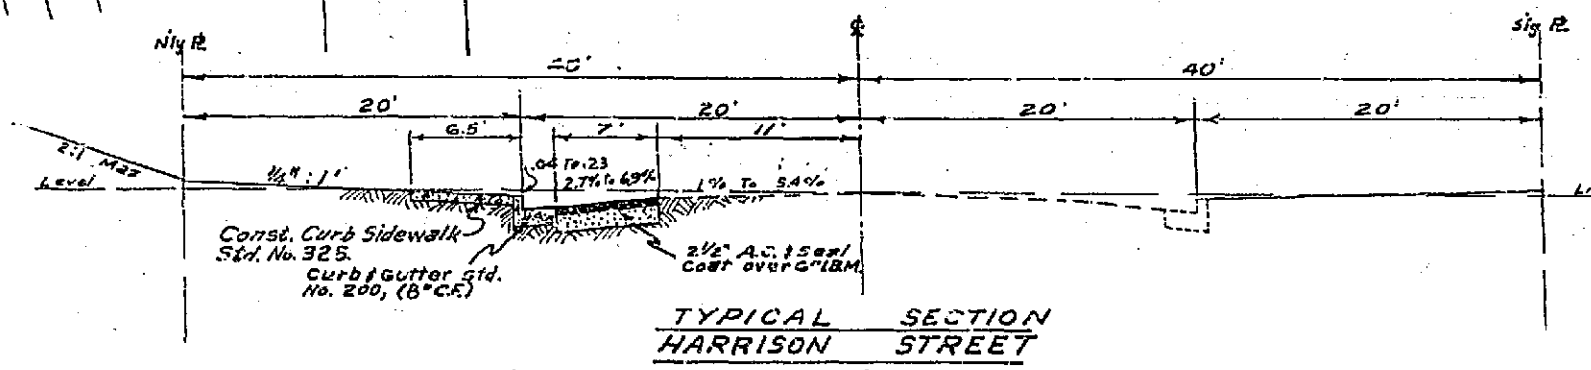

ALBERT A. WEBB ASSOCIATES
 CIVIL ENGINEERS - RIVERSIDE, CALIFORNIA
 APPROVED: *[Signature]* DATE 6/19/63
 S.E. 9876

CITY OF RIVERSIDE, CALIFORNIA
 DEPARTMENT OF PUBLIC WORKS

DATE	DESCRIPTION
4-29-64	Revised Submittal quantity & added driveway quantity (Encl. 10)

STREET PLAN & PROFILE
HARRISON STREET
WALNUT GROVE AVENUE
RIVERSIDE WATER CO. CANAL

DATE 8-2-63
 SCALE 1" = 40'
 W.O. 62-238
 F.B. 500/1

APPROVED BY: *[Signature]*
 DIRECTOR OF PUBLIC WORKS
 NO. R-719
 SHEET 1 OF 1