
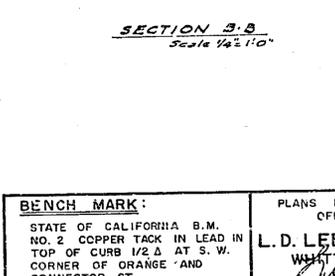
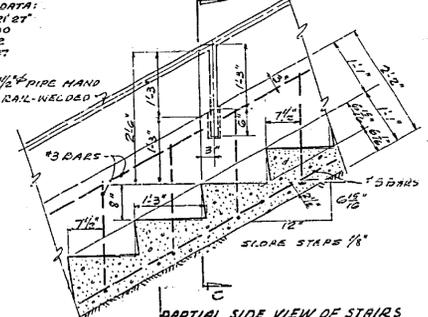
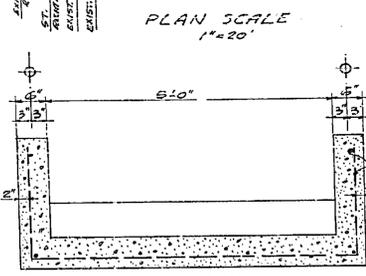
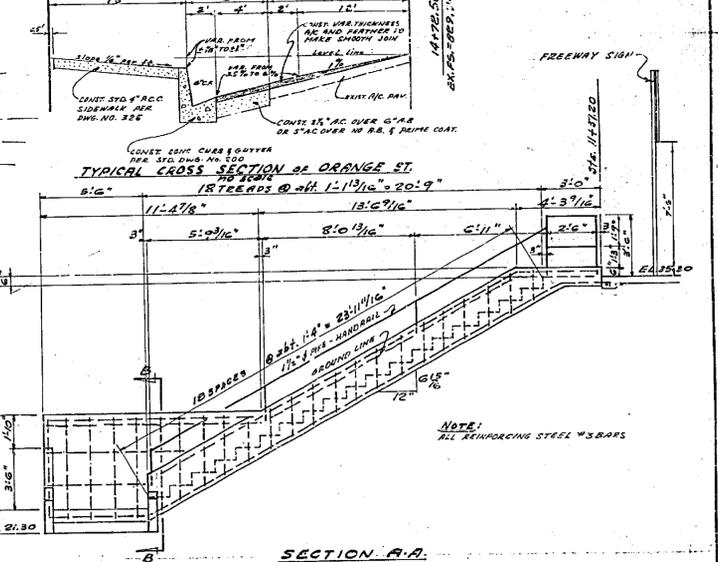
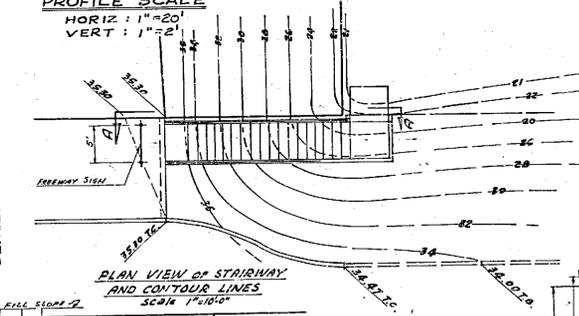
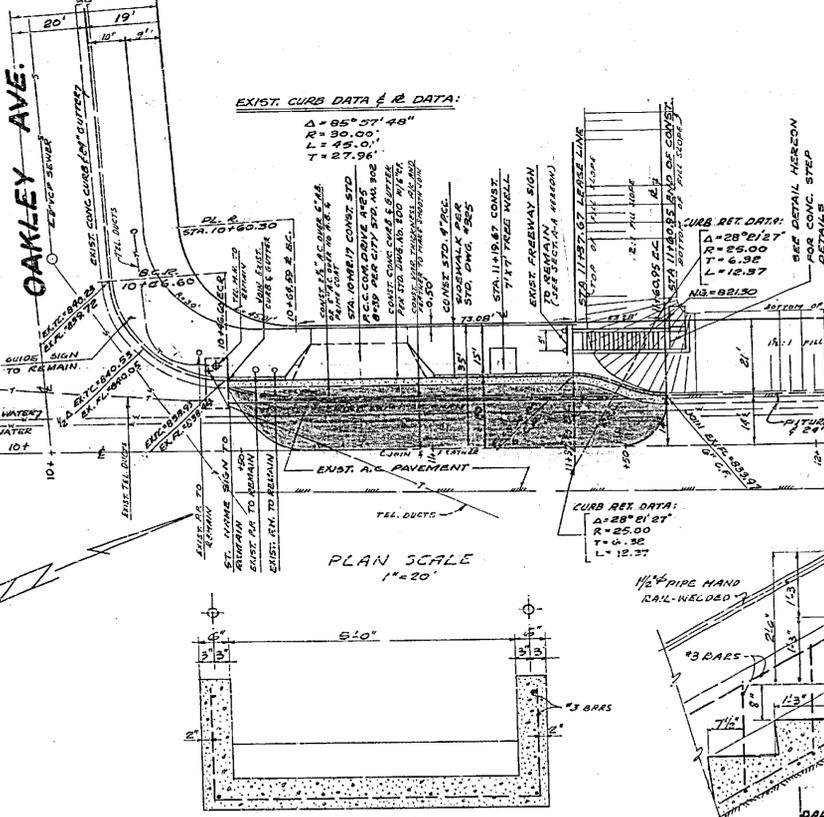


CONSTRUCTION NOTES

- ALL CONSTRUCTION SHALL BE IN ACCORDANCE WITH STANDARDS AND SPECIFICATIONS NO. 46 OF THE CITY OF RIVERSIDE, DEPARTMENT OF PUBLIC WORKS.
- TRIM EDGE OF PAVING TO CLEAN STRAIGHT LINE. EXISTING PAVING AS DIRECTED IN THE FIELD TO PRODUCE A SMOOTH CROWN SECTION.
- IT SHALL BE THE RESPONSIBILITY OF THE CONTRACTOR TO CLEAR THE RIGHT OF WAY IN ACCORDANCE WITH THE PROVISIONS OF THE LAW AS IT APPLIES TO EACH UTILITY INCLUDING IRRIGATION LINES AND APPURTENANCES AT NO COST TO THE CITY. PRIME COAT, PAINT BINDER AND SEAL COAT WILL BE REQUIRED.
- THE EXISTENCE AND LOCATION OF ANY UNDERGROUND UTILITY PIPES AND STRUCTURES SHOWN ARE OBTAINED FROM AVAILABLE RECORDS. THE CONTRACTOR IS REQUIRED TO TAKE DUE PRECAUTIONARY MEASURES TO PROTECT THESE UTILITY LINES SHOWN AND ANY OTHER UTILITY LINES NOT SHOWN ON THIS PLAN.

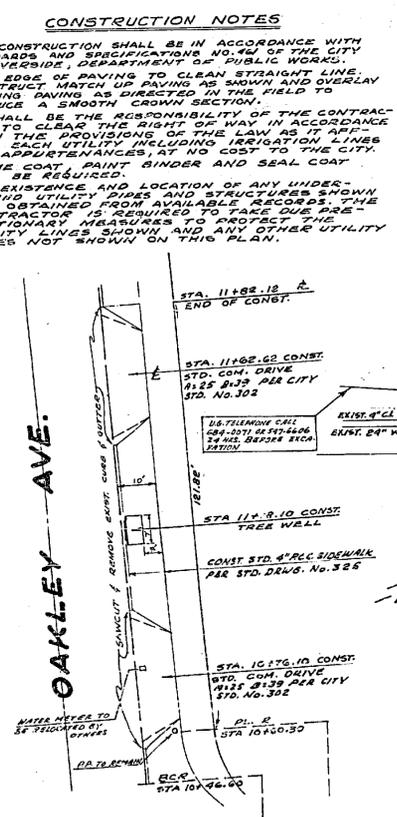

REVISIONS			CITY OF RIVERSIDE, CALIFORNIA DEPARTMENT OF PUBLIC WORKS	
MARK	DATE	DESCRIPTION		
			NORTHWEST CORNER OF ORANGE ST. & OAKLEY AVE. R-54-612	
DESIGNED BY	D.B. L.D.L.	SUBMITTED BY	APPROVED BY	DATE
DRAWN BY	E.A.B.	RECOMMENDED BY		
CHECKED BY				

BENCH MARK:
 STATE OF CALIFORNIA B.M.
 NO. 2 COPPER TACK IN LEAD IN
 TOP OF CURB 1/2 A AT S.W.
 CORNER OF ORANGE AND
 CONNECTOR ST.
 ELEV. = 849.193

PLANS PREPARED IN THE
 OFFICE OF
L.D. LEPPER & ASSOC.
 WHITTIER, CALIF.
 BY: *[Signature]*
 R.C.E. NO. 7195

APPROVED BY: *[Signature]*
 DATE: 12-19-55
 SHEET 1 OF 1