


FB.05.

REVISIONS		CITY OF RIVERSIDE, CALIFORNIA DEPARTMENT OF PUBLIC WORKS	
MARK	DATE	DESCRIPTION	
		EVANS PARK PARKING LOT	
		RESURFACING	
DESIGNED BY	SUBMITTED BY	APPROVED BY	PROJ. NO. 9024
DRAWN BY	PARK DEPT. TRAFFIC DIV.	DIRECTOR OF PUBLIC WORKS	R-748
CHECKED BY	RECOMMENDED BY	DATE	SHEET 1 OF 1

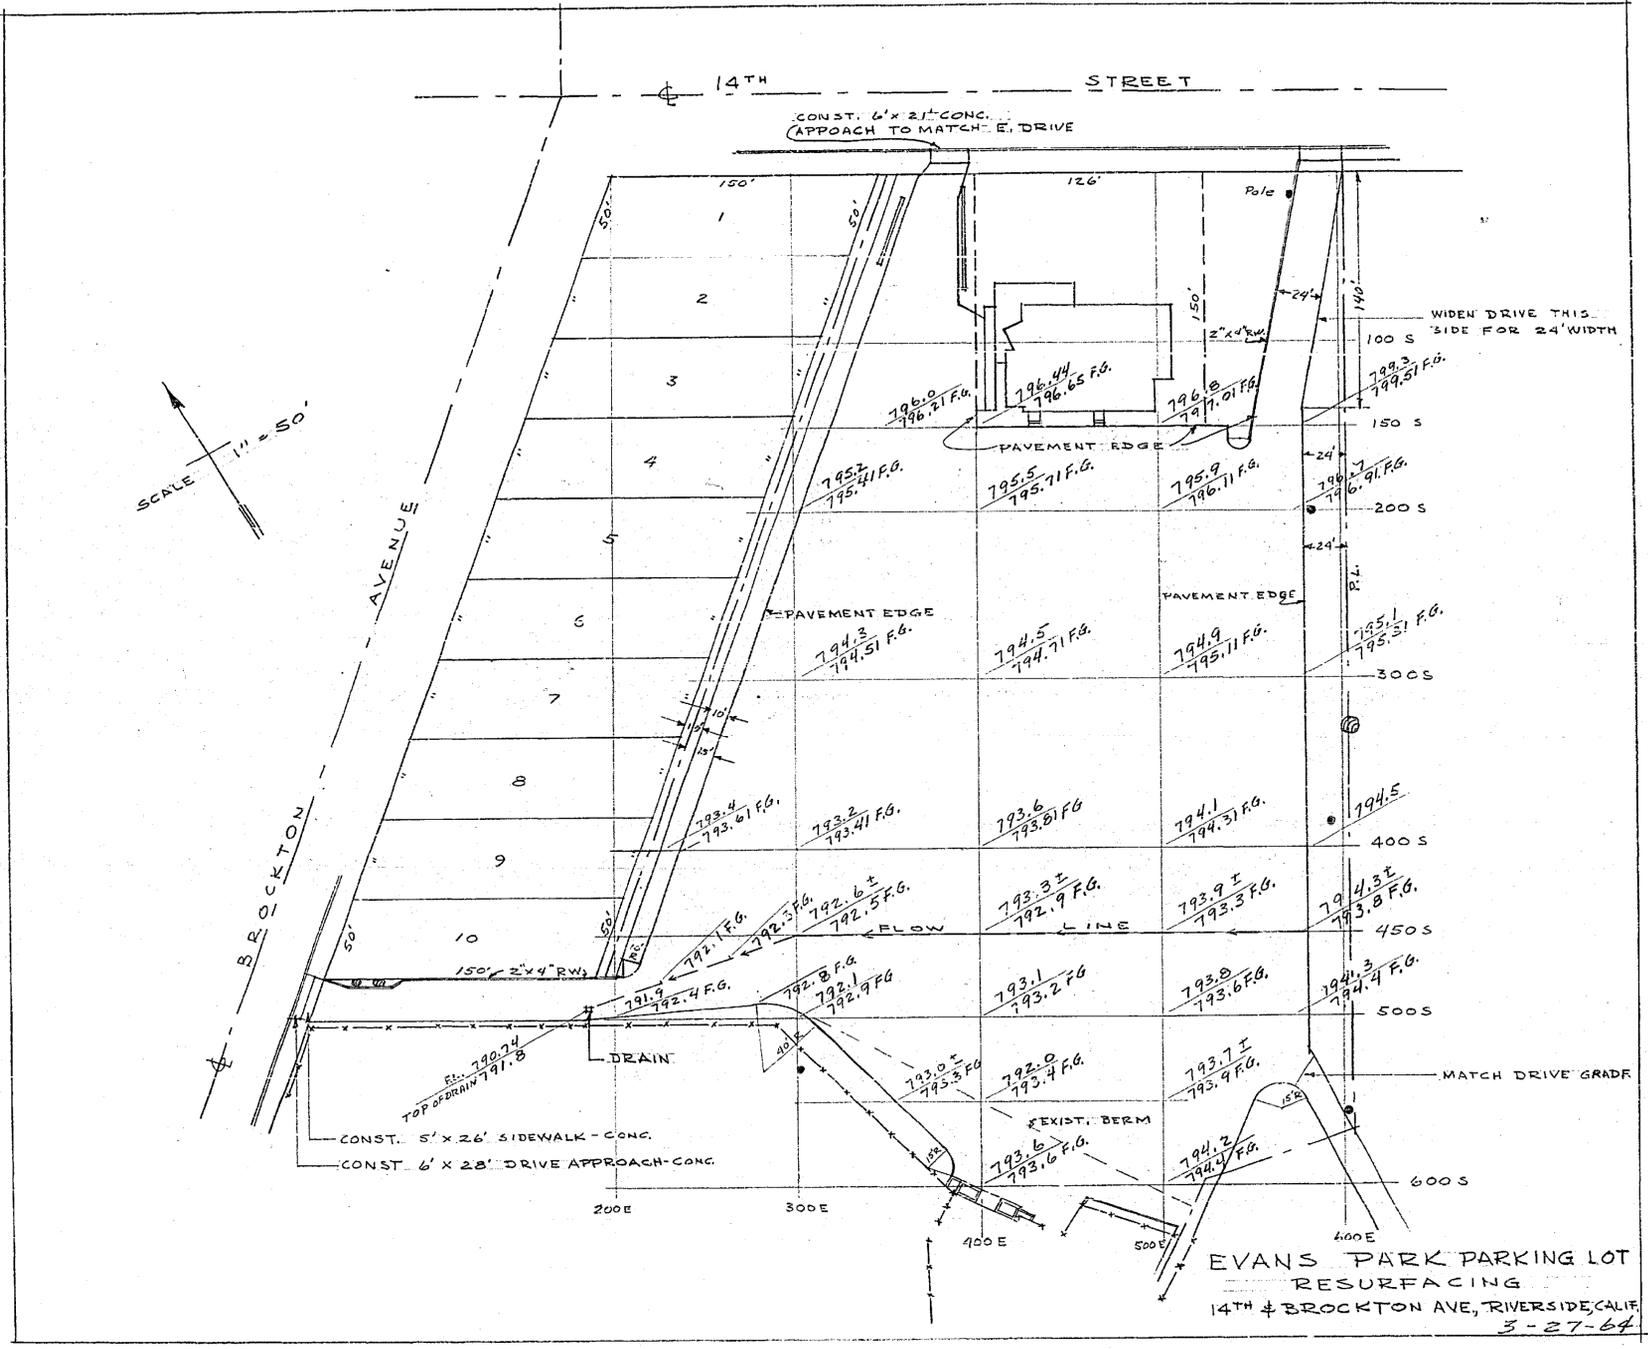

SCALE 1" = 50'

EVANS PARK PARKING LOT  
RESURFACING  
14TH & BROCKTON AVE, RIVERSIDE, CALIF.  
3-27-64

FILE WITH R-748