

34"

22"

17"

11"

8.5"

11"

17"

22"

34"

34"

22"

17"

11"




8.5"

11"




17"

22"

796

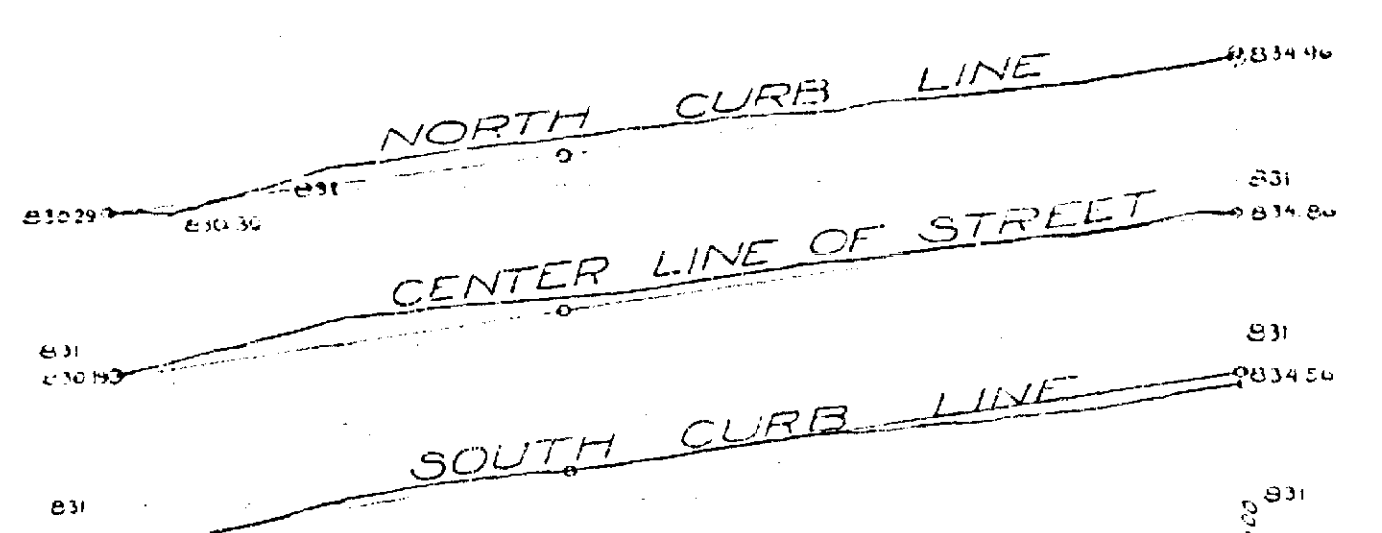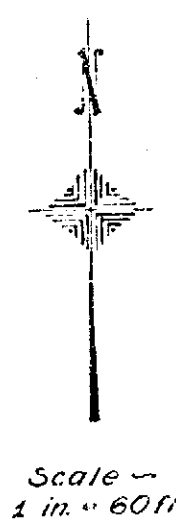
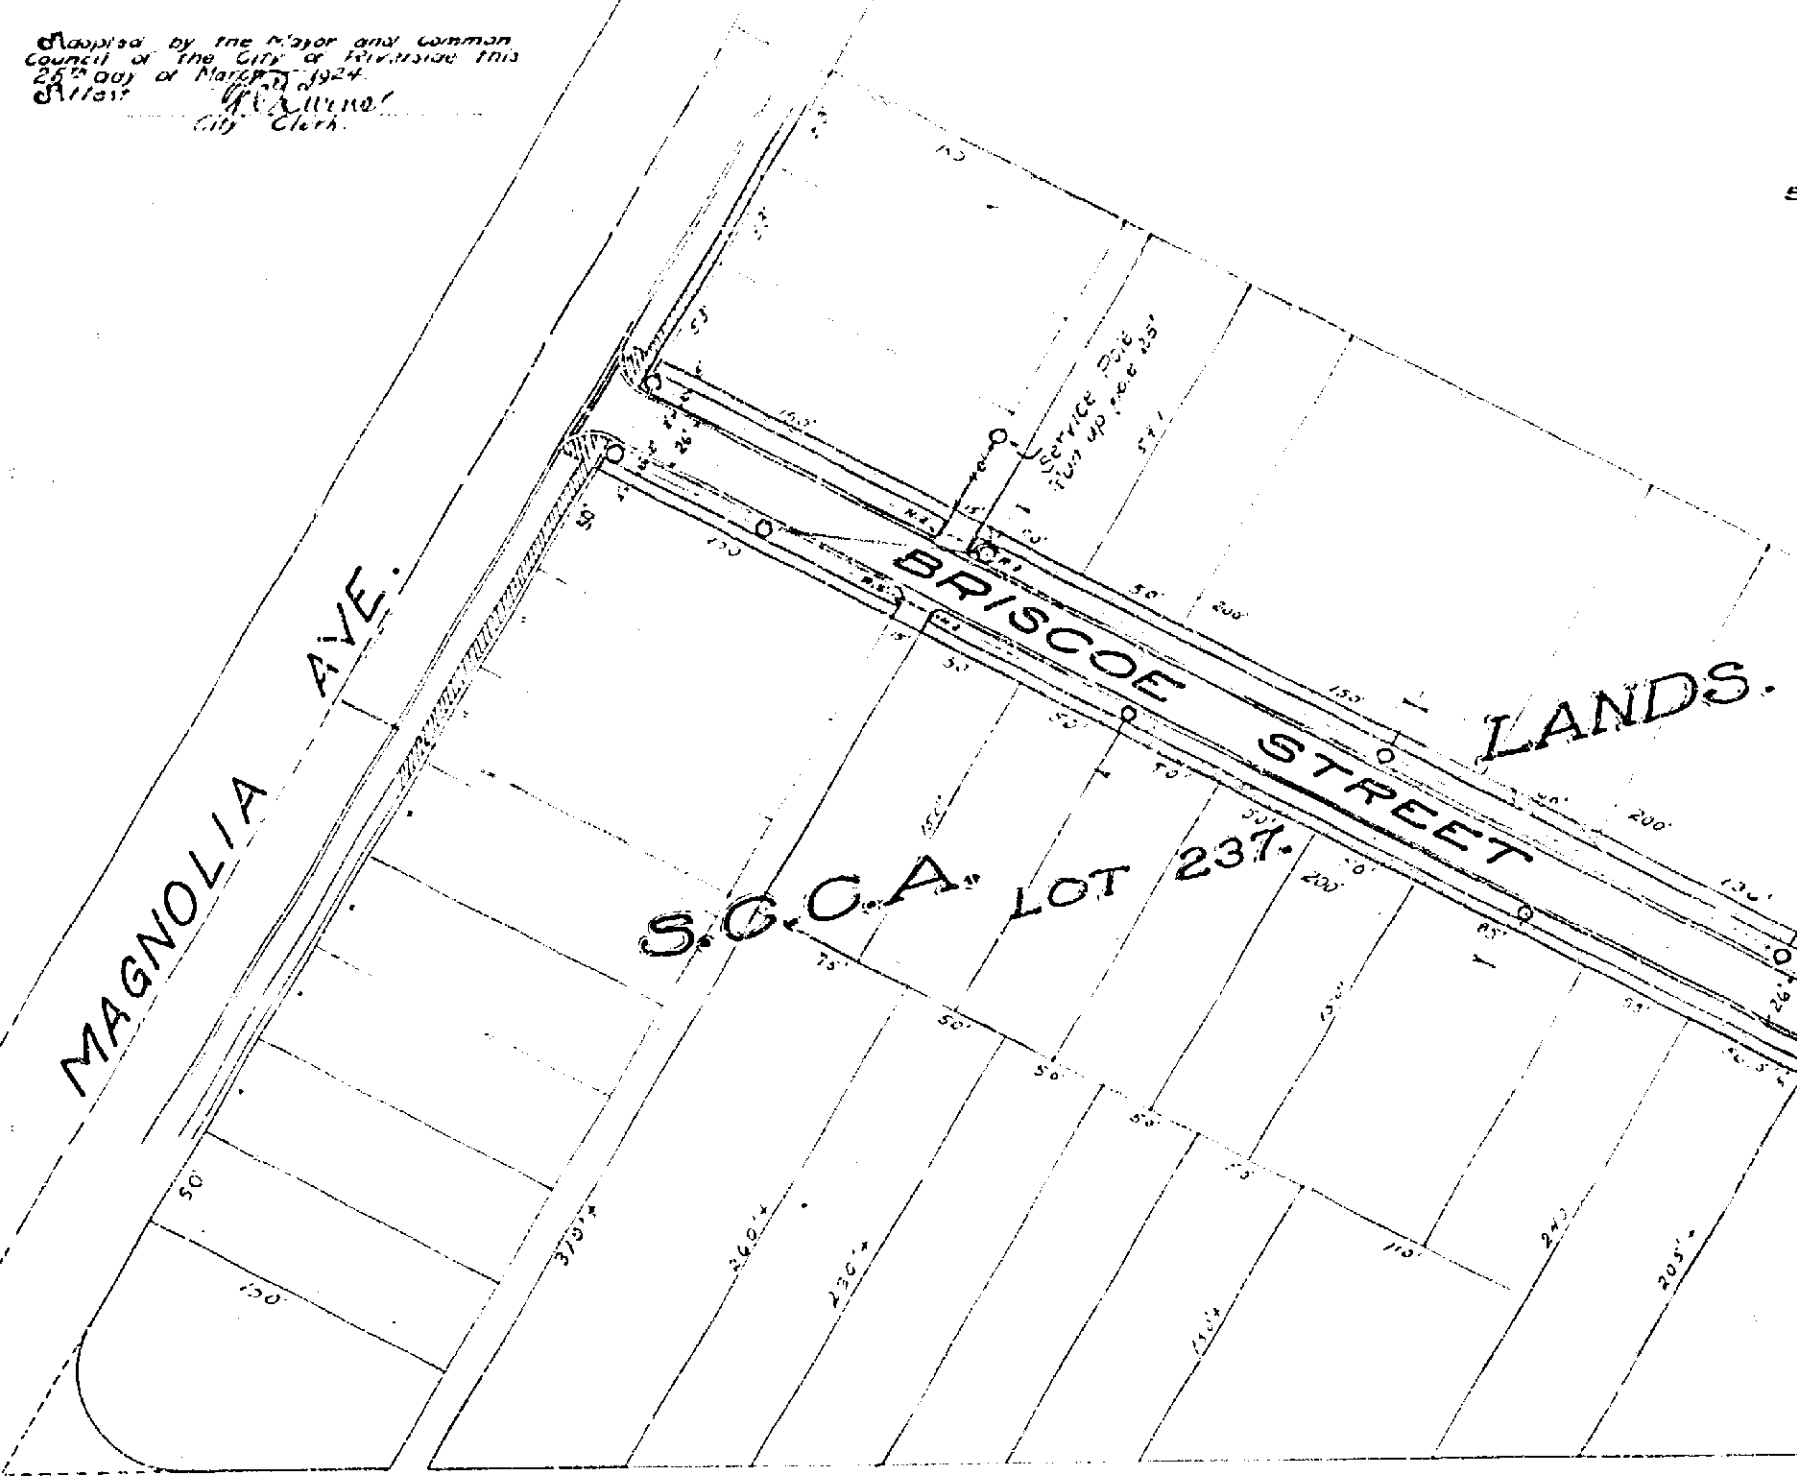


PROFILE OF BRISCOE ST.  
FROM MAGNOLIA AVE EASTERLY  
Scale -  
Horizontal 1 in. = 60 ft.  
Vertical 1 in. = 4 ft.

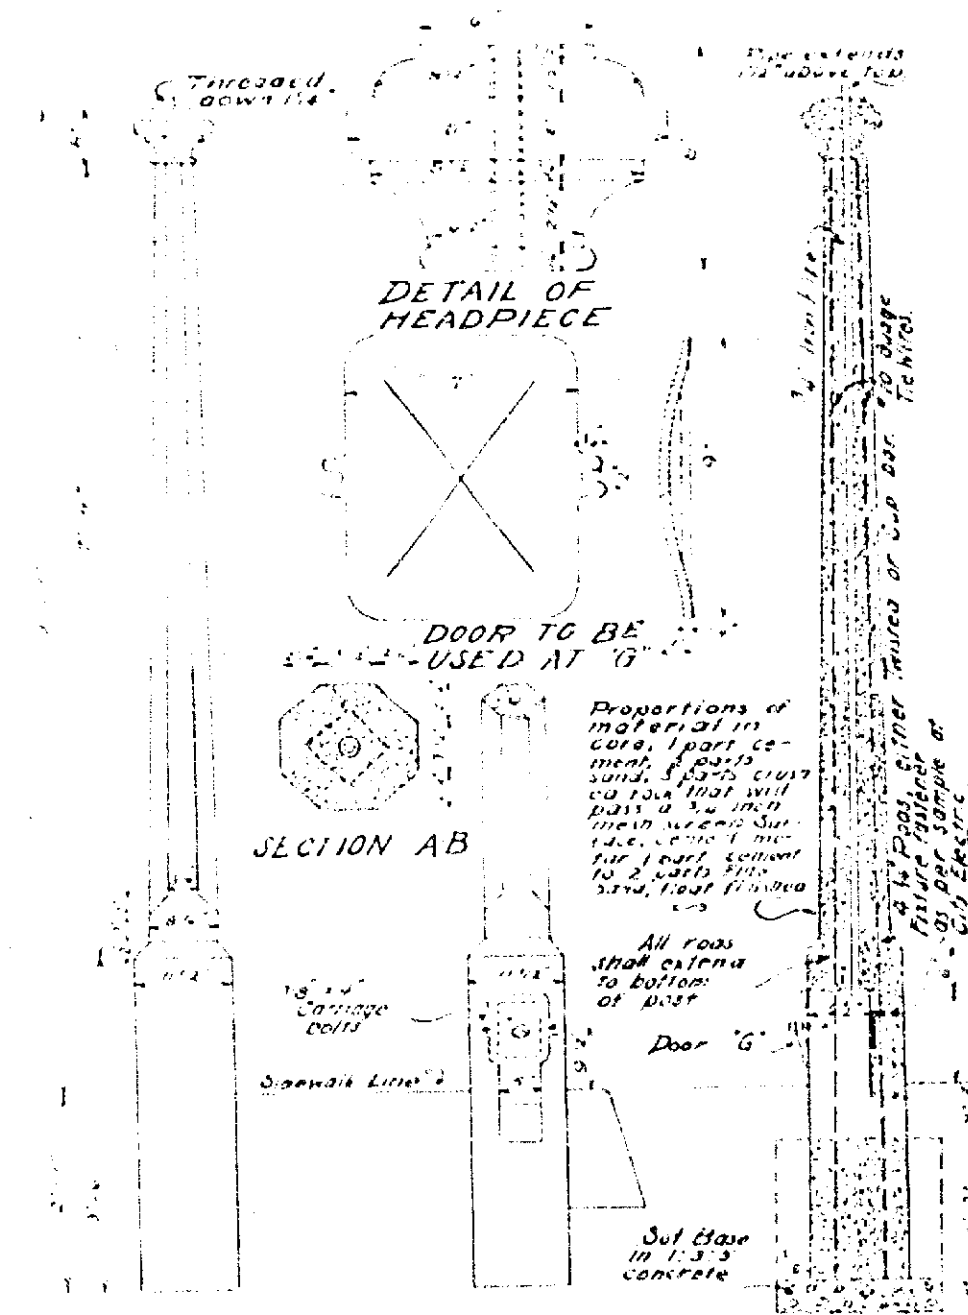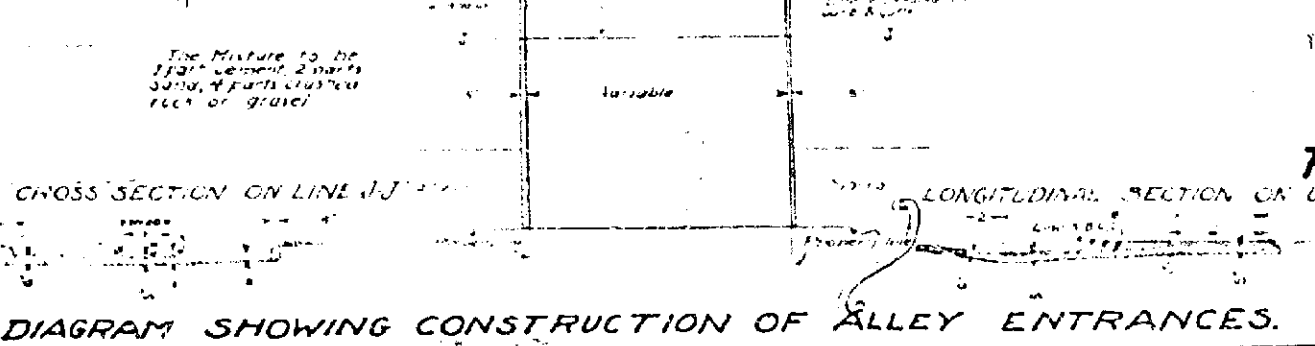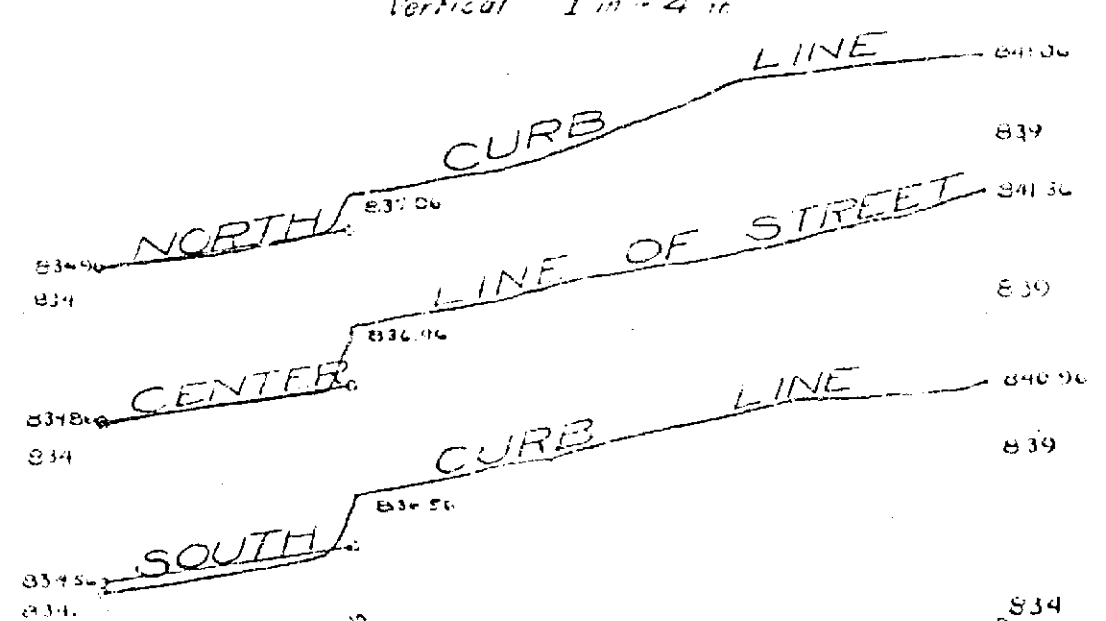

MAP SHOWING  
IMPROVEMENTS TO BE MADE  
IN  
BRISCOE STREET.  
1924  
LEC. NAFEGAR CITY ENGINEER

LEGEND  
 - Macadam Roadway to be constructed shown thus.  
 - Combination Curb and Gutter to be constructed shown thus.  
 - One light concrete light standard to be constructed shown thus.  
 - Sidewalks to be constructed shown thus.  
 - District to be assessed bounded by a yellow line thus.  
 - Concrete gutters and alley entrances to be constructed shown thus.  
 - Sidewalks now constructed shown thus.  
 - Combination curb and gutter now constructed shown thus.

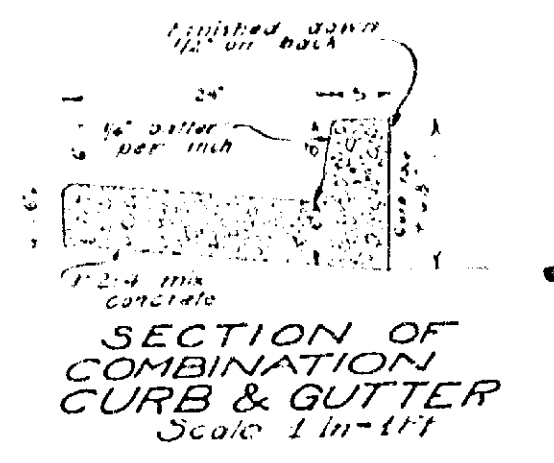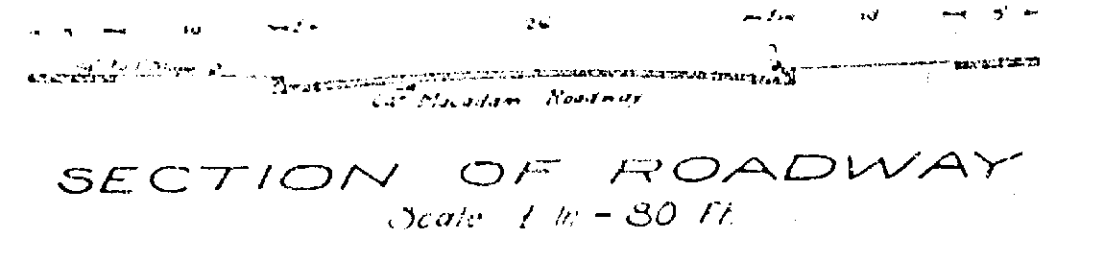

796

796