




R-804 737E

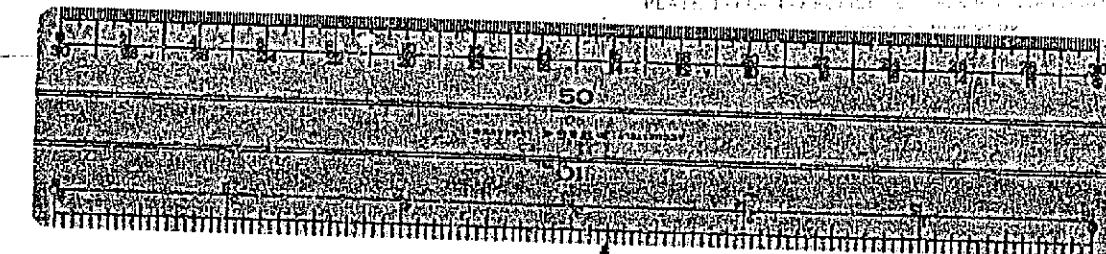

PLAN  
 ALBERT A. WEBB ASSOCIATES  
 CIVIL ENGINEERS  
 RIVERSIDE, CALIFORNIA  
 DATE 12-39  
 DRAWN REC  
 TRACED S.D.  
 CHECKED REC  
 F.B. 347-392

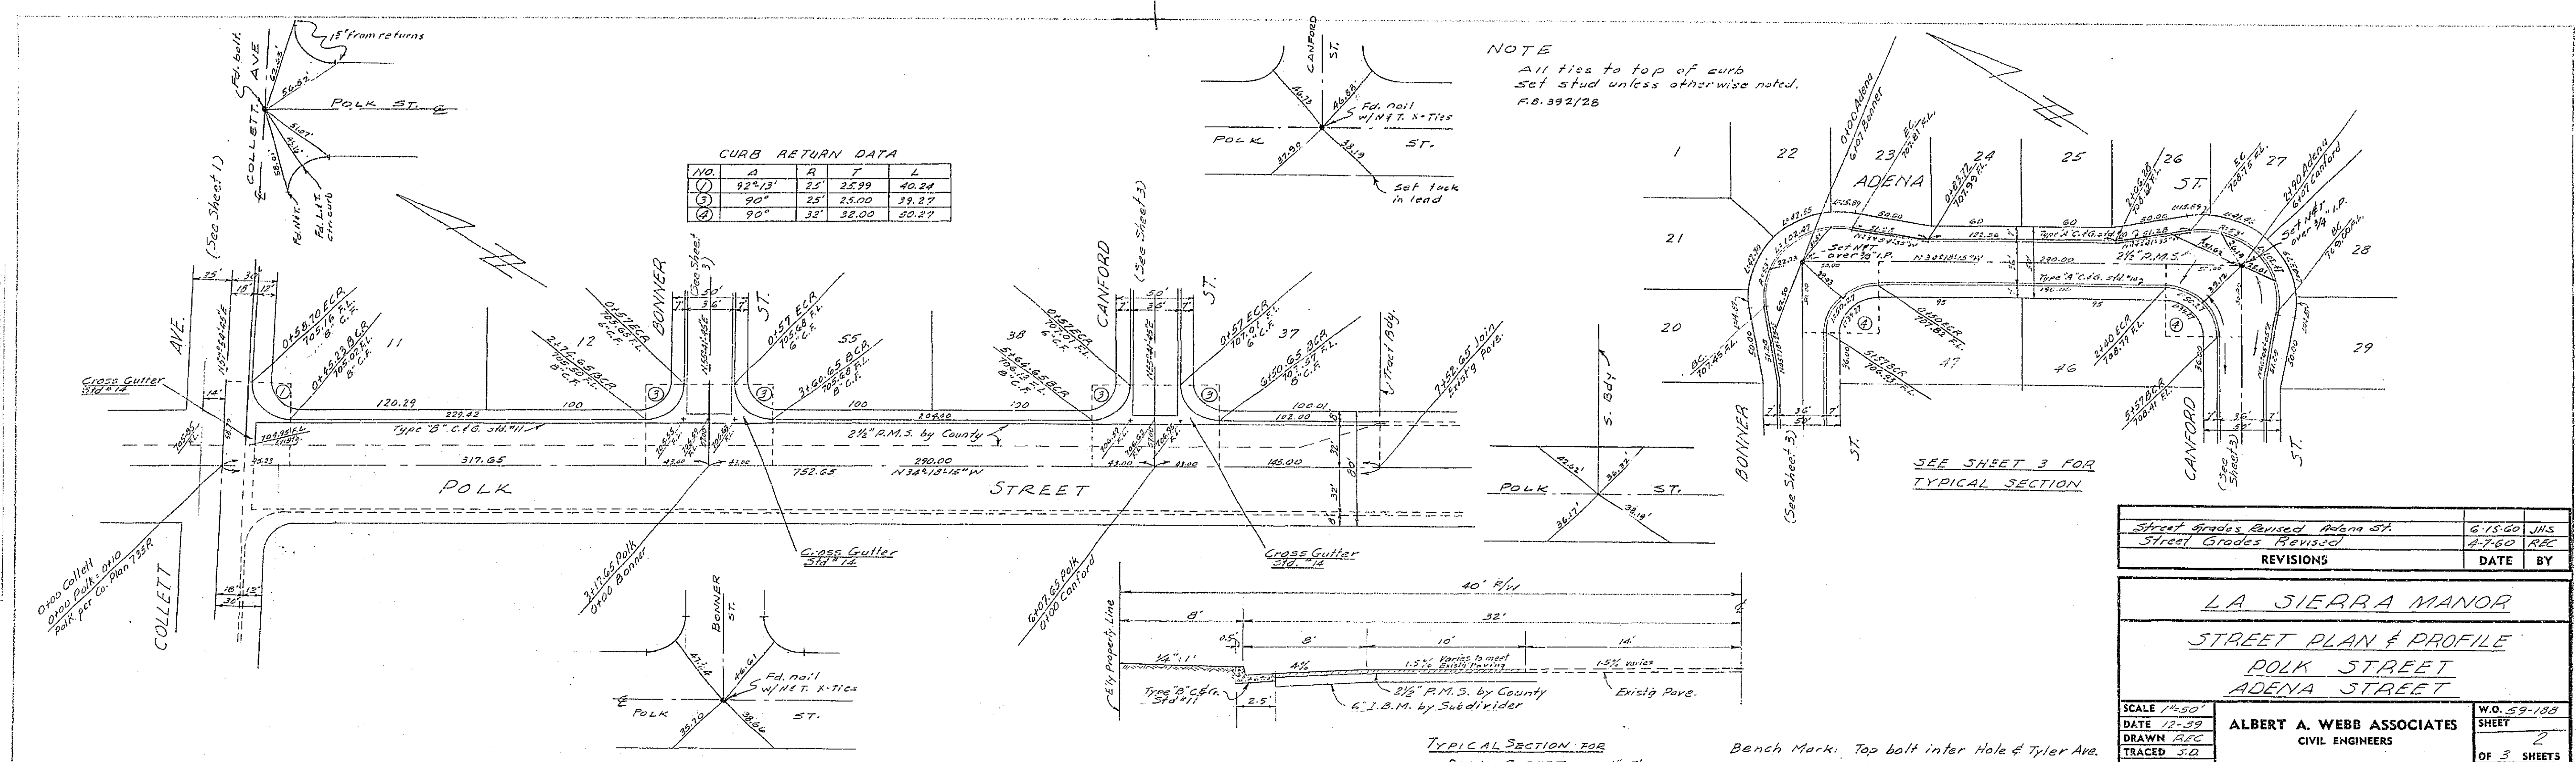

Street Grades Revised Adena St.	6-15-60 JHS
Street Grades Revised	4-7-60 REC
REVISIONS	DATE BY
<b>LA SIERRA MANOR</b>	
<b>STREET PLAN &amp; PROFILE</b>	
<b>POLK STREET</b>	
<b>ADENA STREET</b>	
SCALE 1/4"=30'	W.O. 59-108
DATE 12-39	SHEET 2
DRAWN REC	OF 3 SHEETS
TRACED S.D.	DWG. NO.
CHECKED REC	59-108A
F.B. 347-392	
<b>ALBERT A. WEBB ASSOCIATES</b>	
<b>CIVIL ENGINEERS</b>	
RIVERSIDE	CALIFORNIA

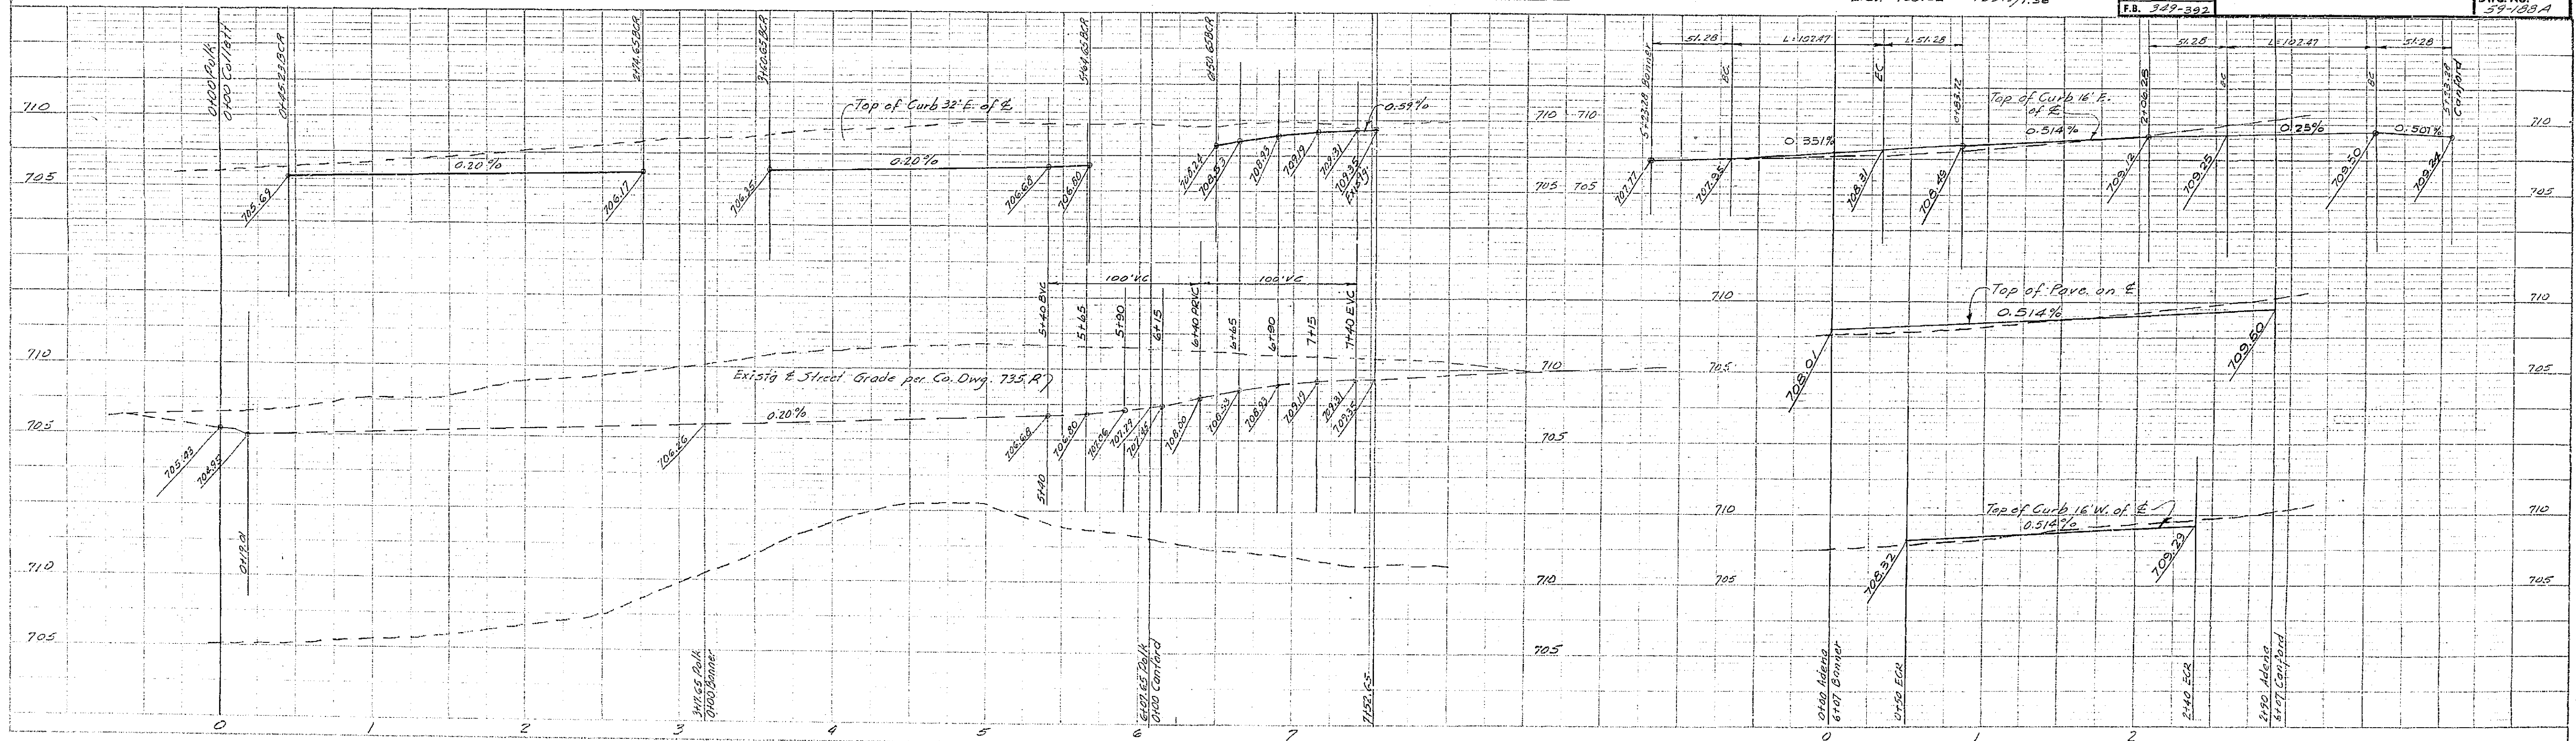

R-804 797E

