
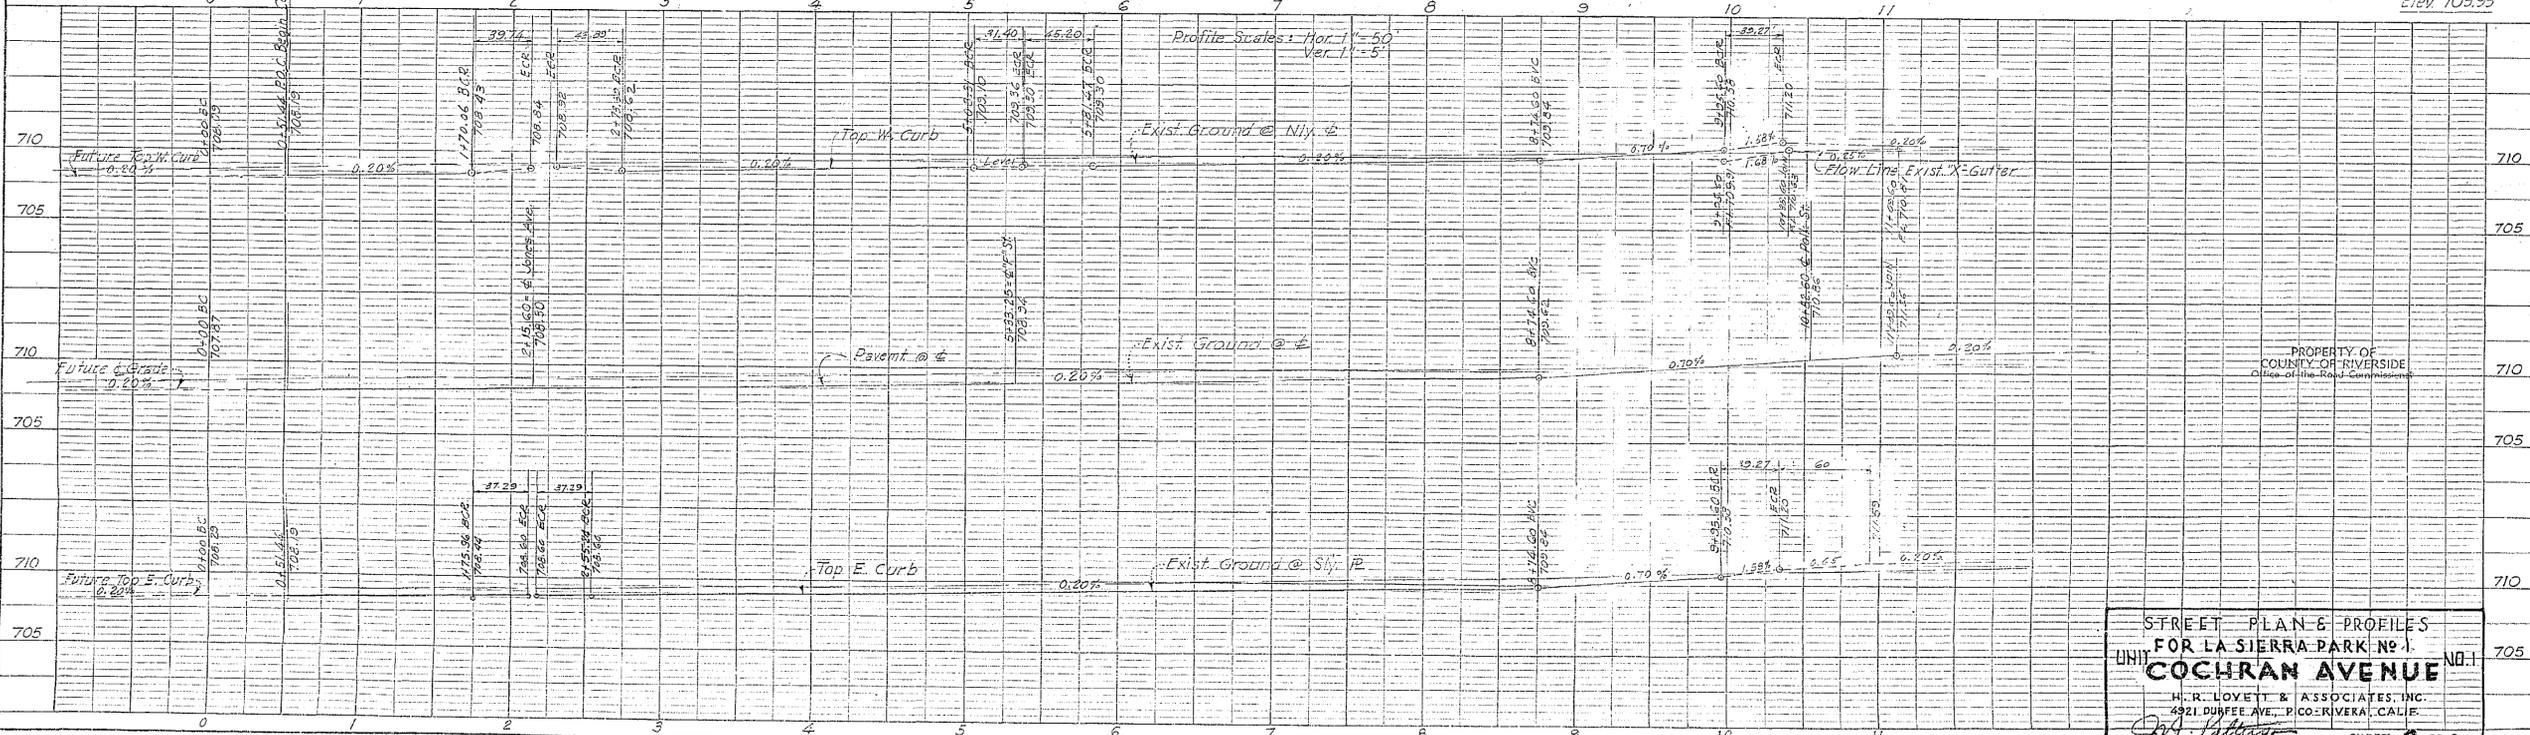


DATE	
BY	
CHECKED	
APPROVED	
NO.	



DATE	
BY	
CHECKED	
APPROVED	
NO.	

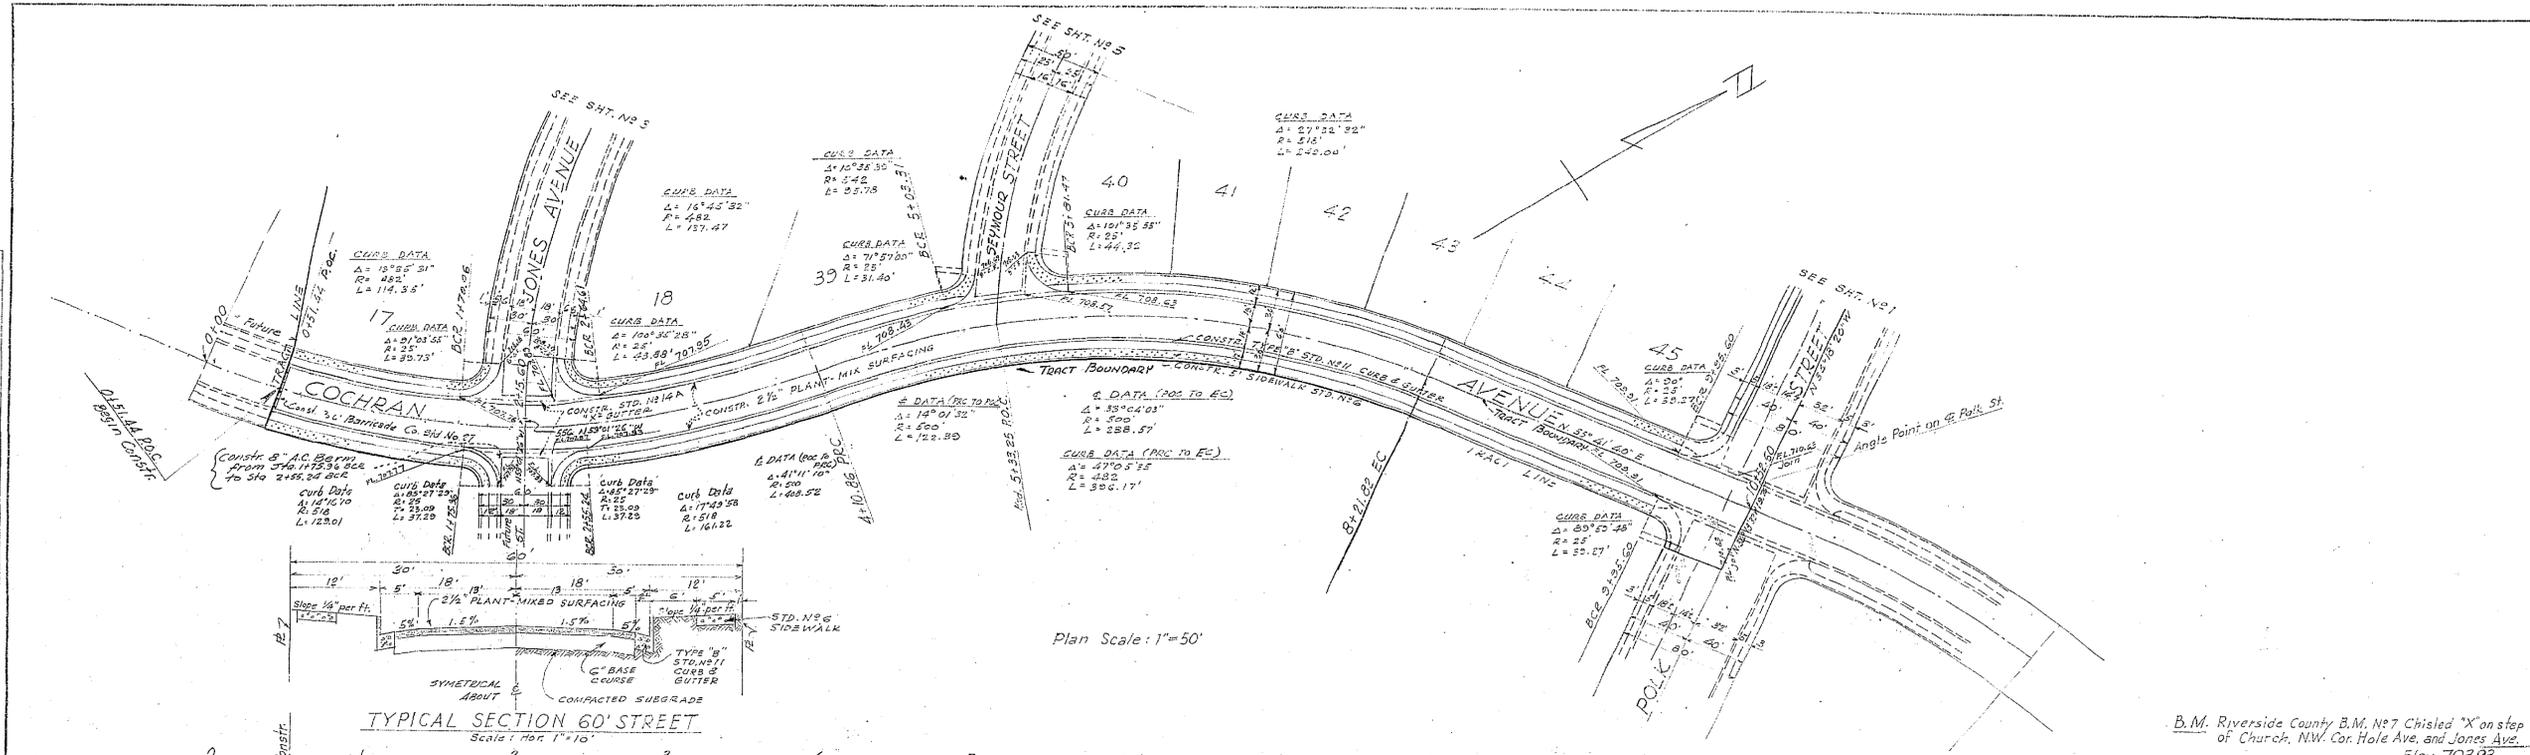

STREET PLAN & PROFILES
 FOR LA SIERRA PARK NO. 1
UNIT COCHRAN AVENUE
 H. R. LOVETT & ASSOCIATES, INC.
 4921 DUFFEE AVE., CO. RIVERSIDE, CALIF.
 SHEET 2 OF 6

PLAN
 SURVEYED BY: []
 CHECKED BY: []
 DATE: []
 NOTE: []

PROFILE
 SURVEYED BY: []
 CHECKED BY: []
 DATE: []
 NOTE: []

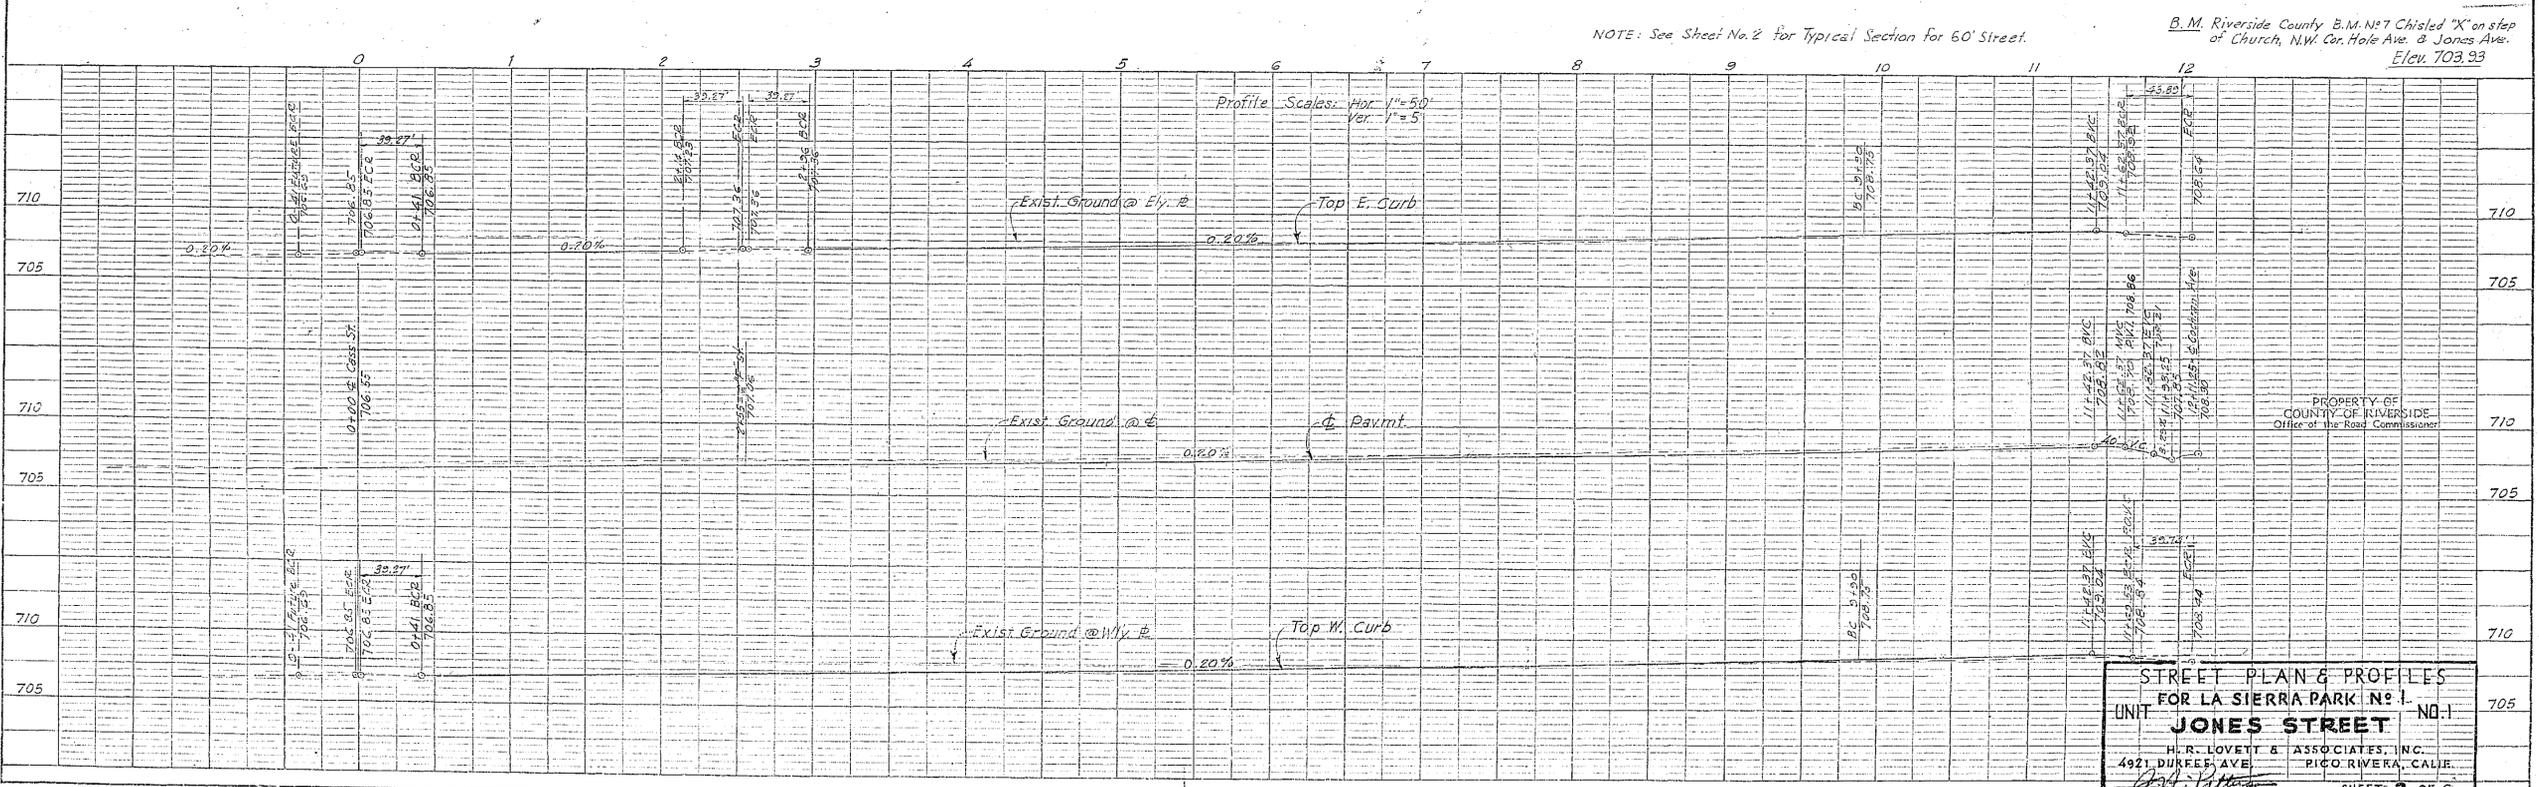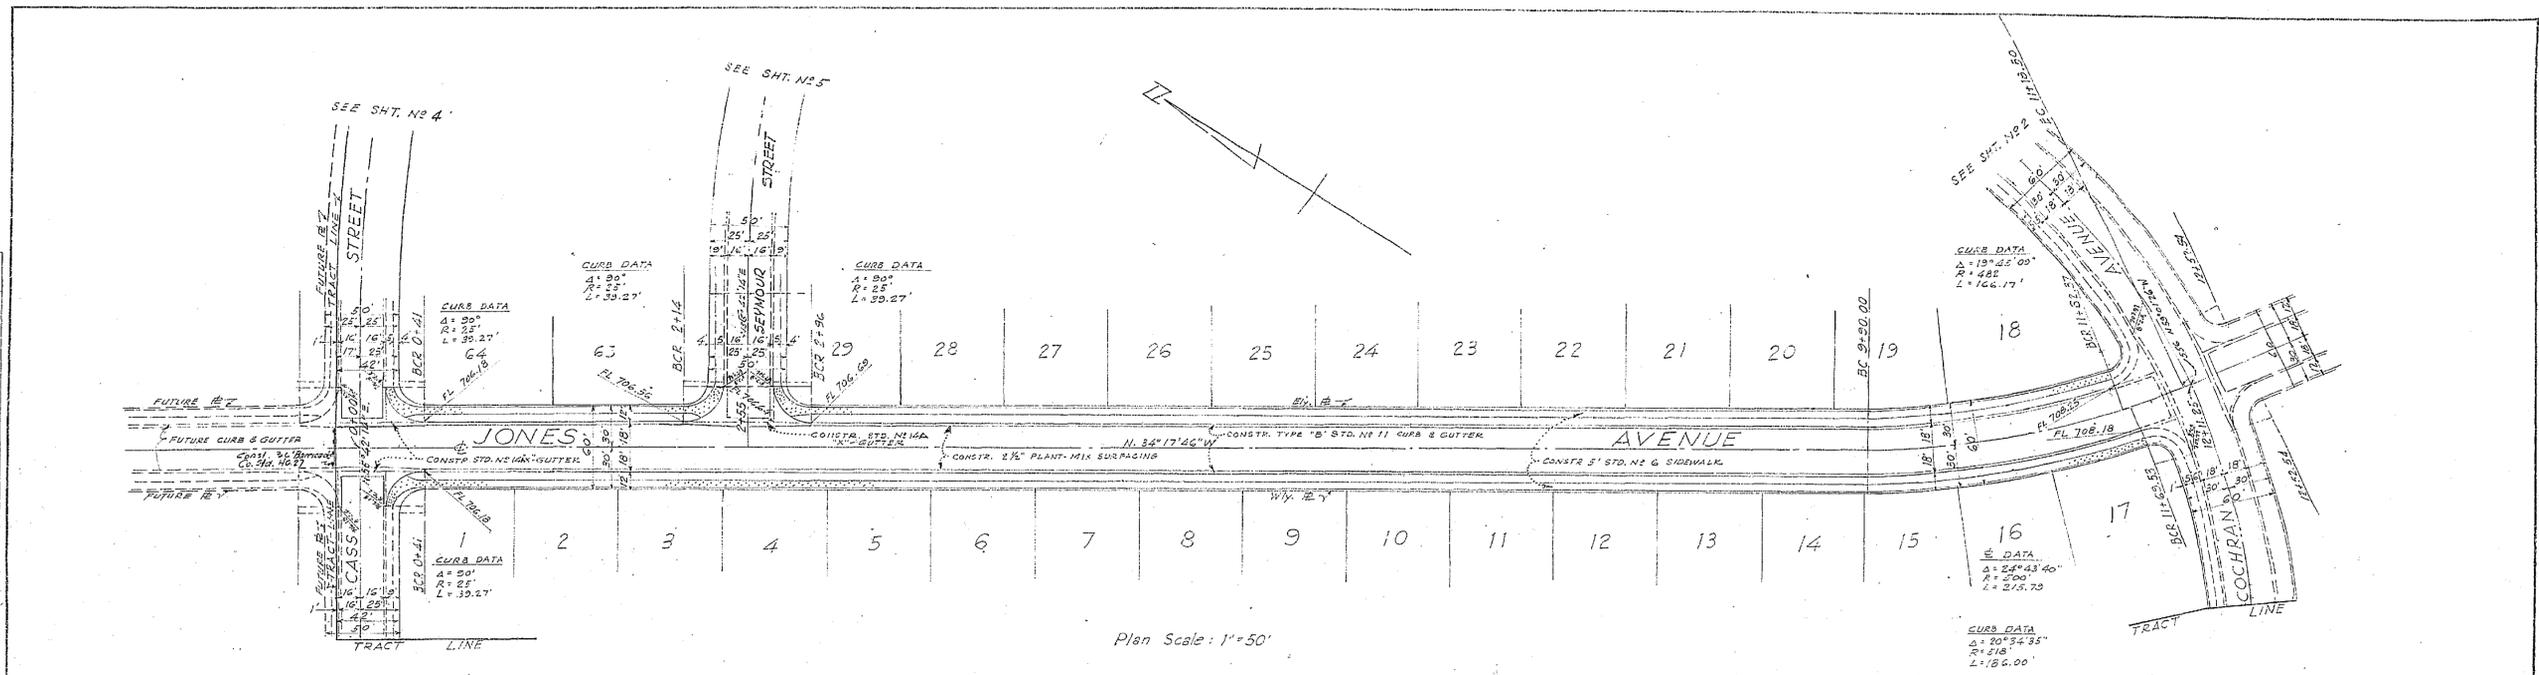


STREET PLAN & PROFILES
FOR LA SIERRA PARK NO. 1
UNIT JONES STREET NO. 1
 H. R. LOVETT & ASSOCIATES, INC.
 4921 DURFEE AVE. RICO RIVERA, CALIF.
 SHEET 3 OF 6

PLATE 1 - PLAN, PROFILE, C&G, R&E, STORMS
 RIVERSIDE COUNTY, CALIF.
 KA 6 00 00 045-1

R-805

PLAN	DATE
NO.	
BY	
CHECKED	
APPROVED	
DATE	

PROFILE	DATE
NO.	
BY	
CHECKED	
APPROVED	
DATE	

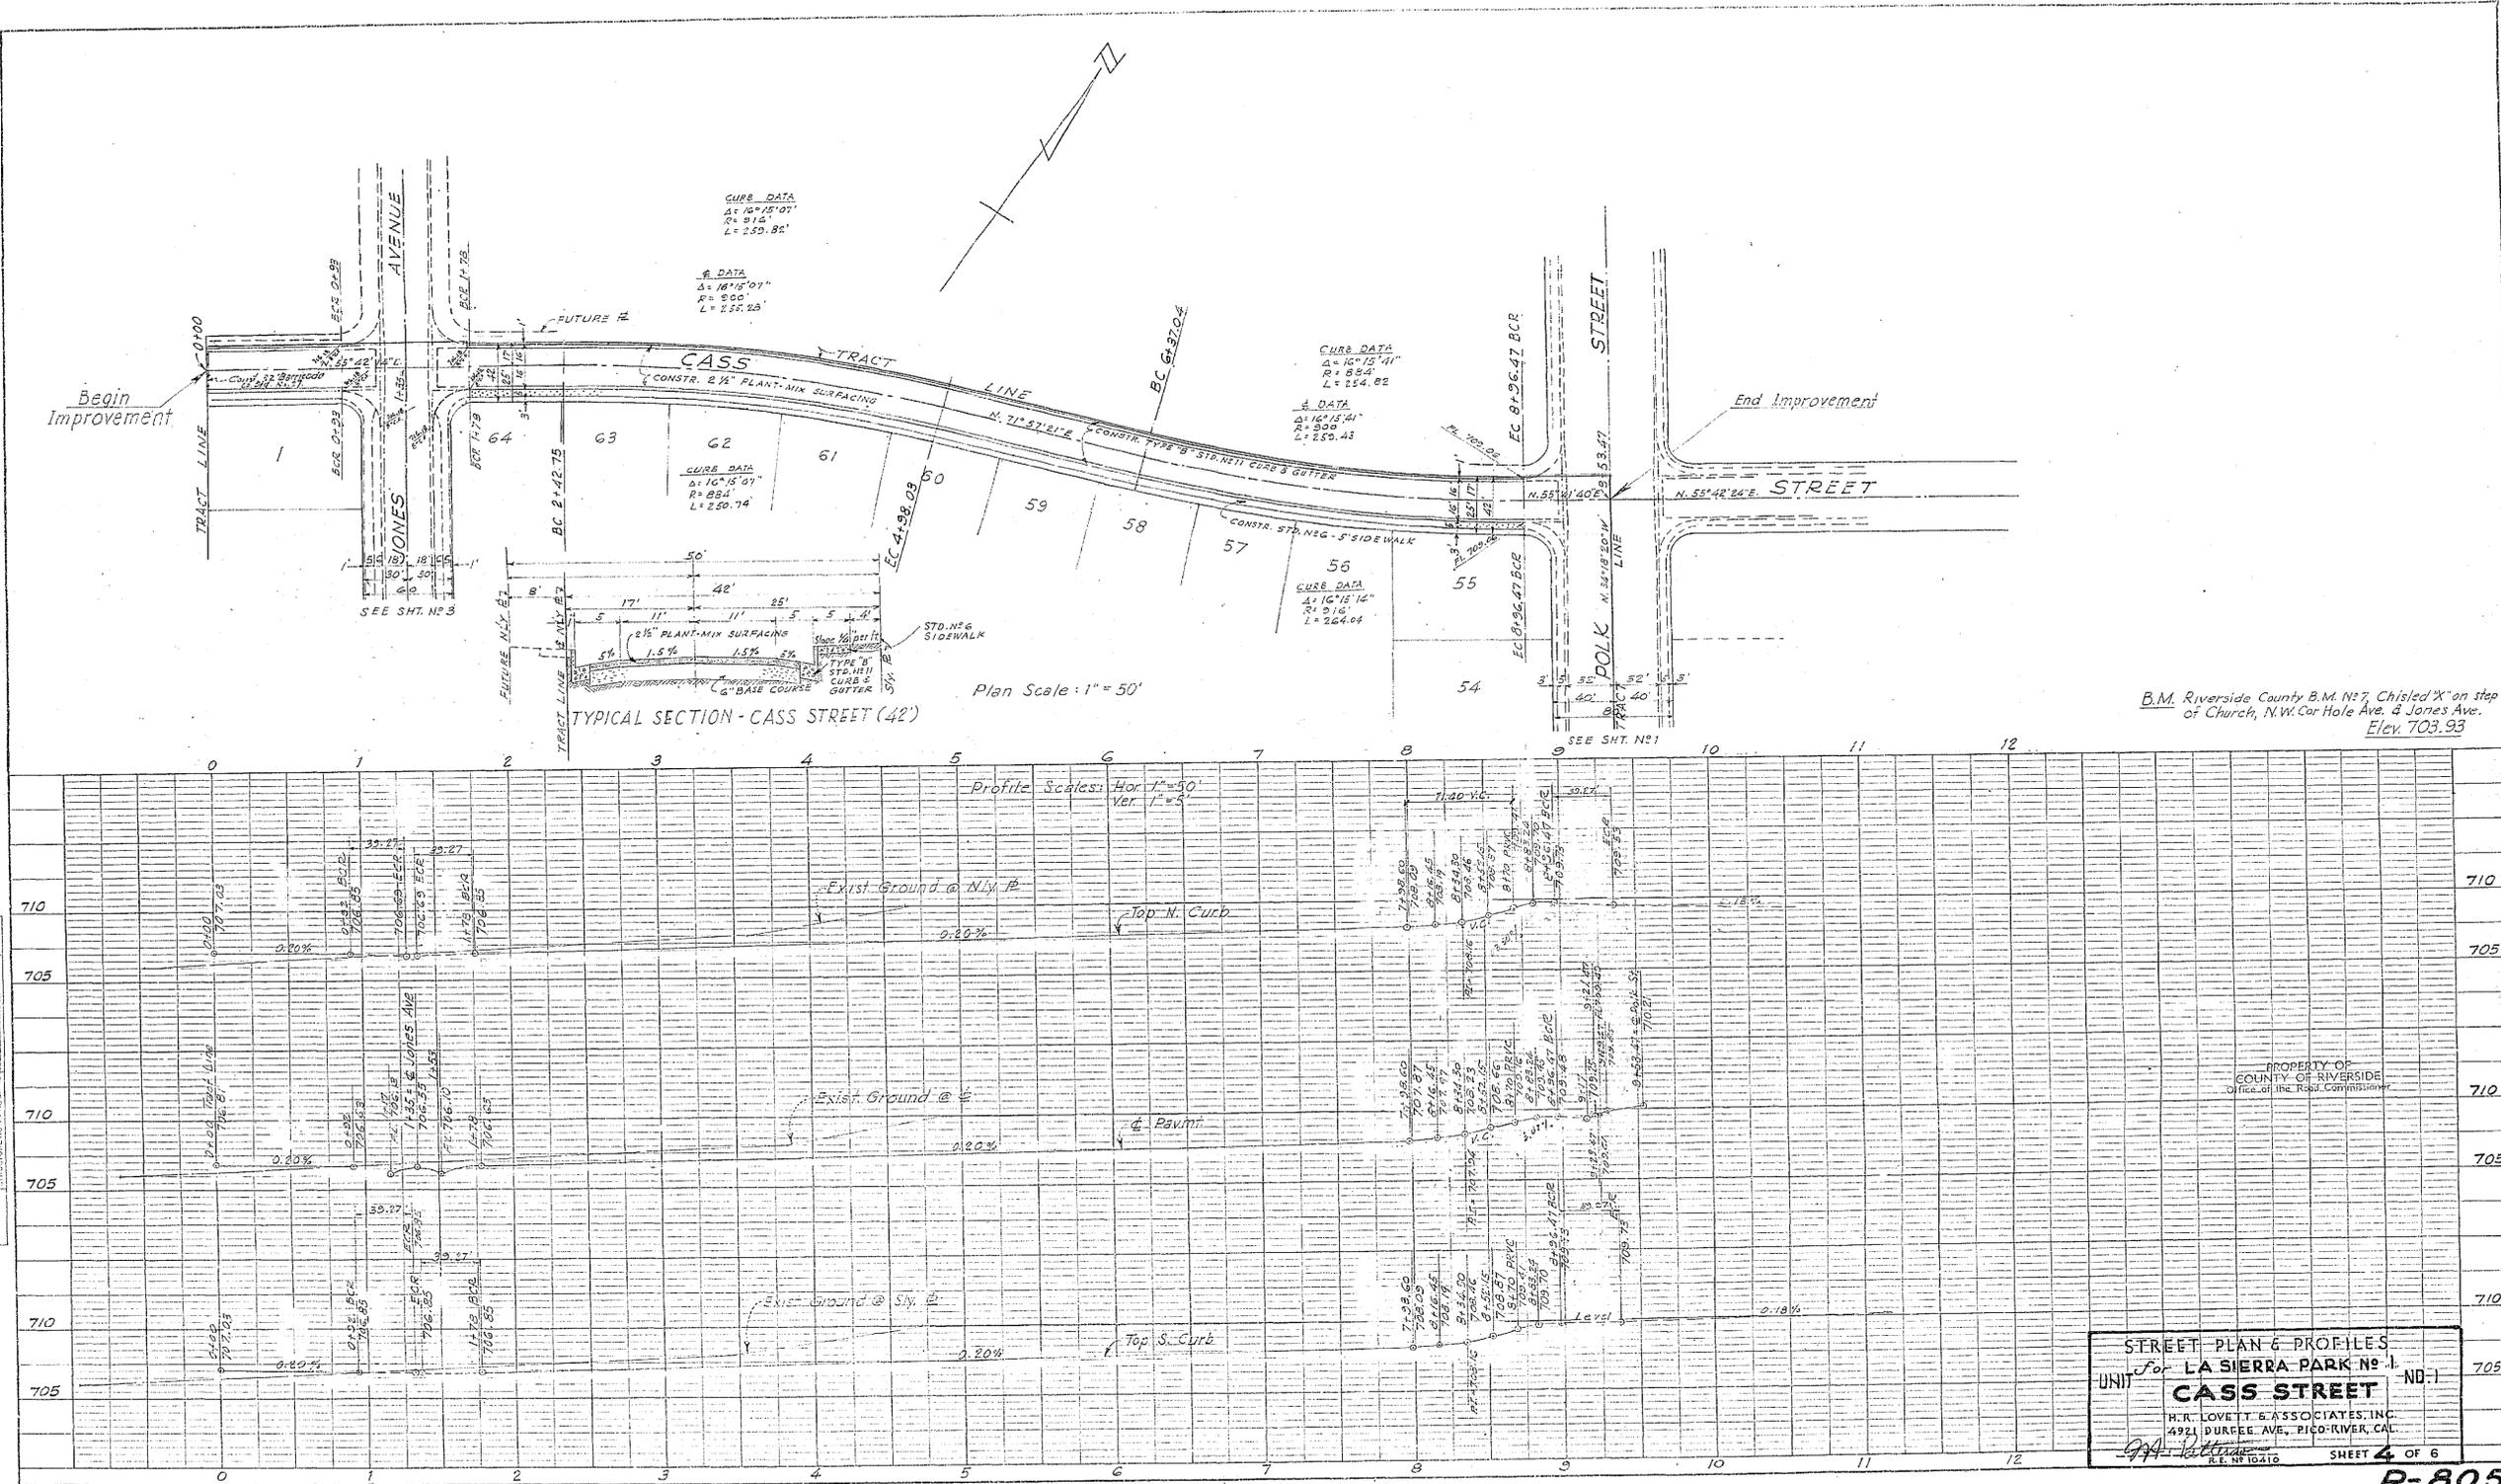

B.M. Riverside County B.M. No. 7, Chisled 'X' on step of Church, N.W. Cor. Hole Ave. & Jones Ave. Elev. 703.93

PROPERTY OF COUNTY OF RIVERSIDE Office of the Road Commission

STREET PLAN & PROFILES
 UNIT For LA SIERRA PARK No. 1
CASS STREET ND. 1
 H. R. LOVETT & ASSOCIATES, INC.
 4921 DUREE AVE., PICO RIVER, CAL.
 SHEET 4 OF 6

R-805

PLATE 1 - PLAN & PROFILE (CL. PLAN & ELEVATION)
 REEFEL & HUNTER CO., NEW YORK
 R & H CO. NO. 345-1

