


X-STREET EDMUND RD

OFFICE USE ONLY

STREET ABRAMS

10.71/F  
UNVEILED ABRAMS of EDMUND

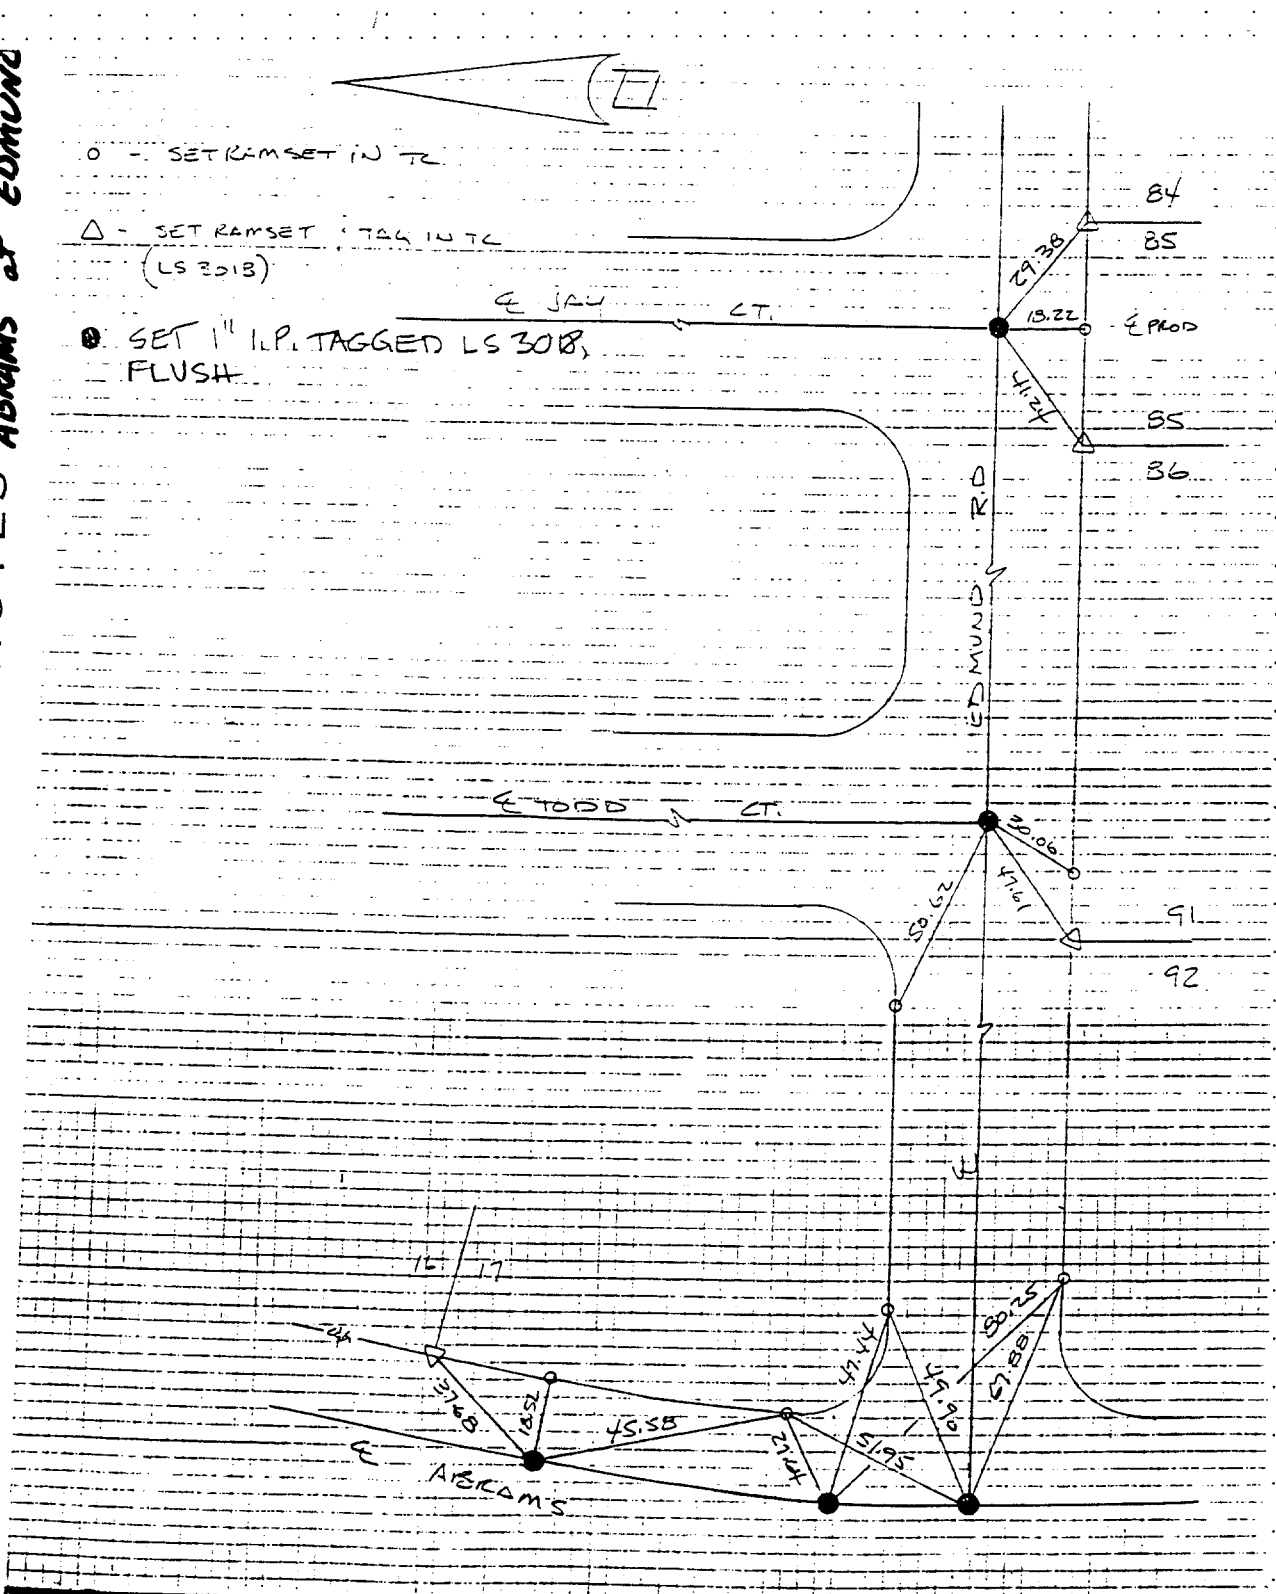

○ - SET RAMSET IN TC

△ - SET RAMSET TAG IN TC  
(LS 301B)

● SET 1" I.P. TAGGED LS 301B,  
FLUSH

✕ FD. Ramset Nail on T/C  
 ■ FD. "C" Nail on T/C

● FD. LD. & TK. on T/C  
 ○ SET LD. & TK. On T/C

## OFFICIAL TIE PLAT

### CITY OF RIVERSIDE

*These ties are for the purpose of perpetuating the found monumentation. No claim is made as to the relationship of the points or lines shown hereon to true boundary locations.*

SCALE:

DATE:

DR. BY:

W.O.:

F.B.:

SHEET

OF SHEETS

FILE NO.: