



STREET ALBANY ST X-STREET PRIMROSE DR OFFICE USE ONLY

ALBANY ST
Barclay
PRIMROSE DR.

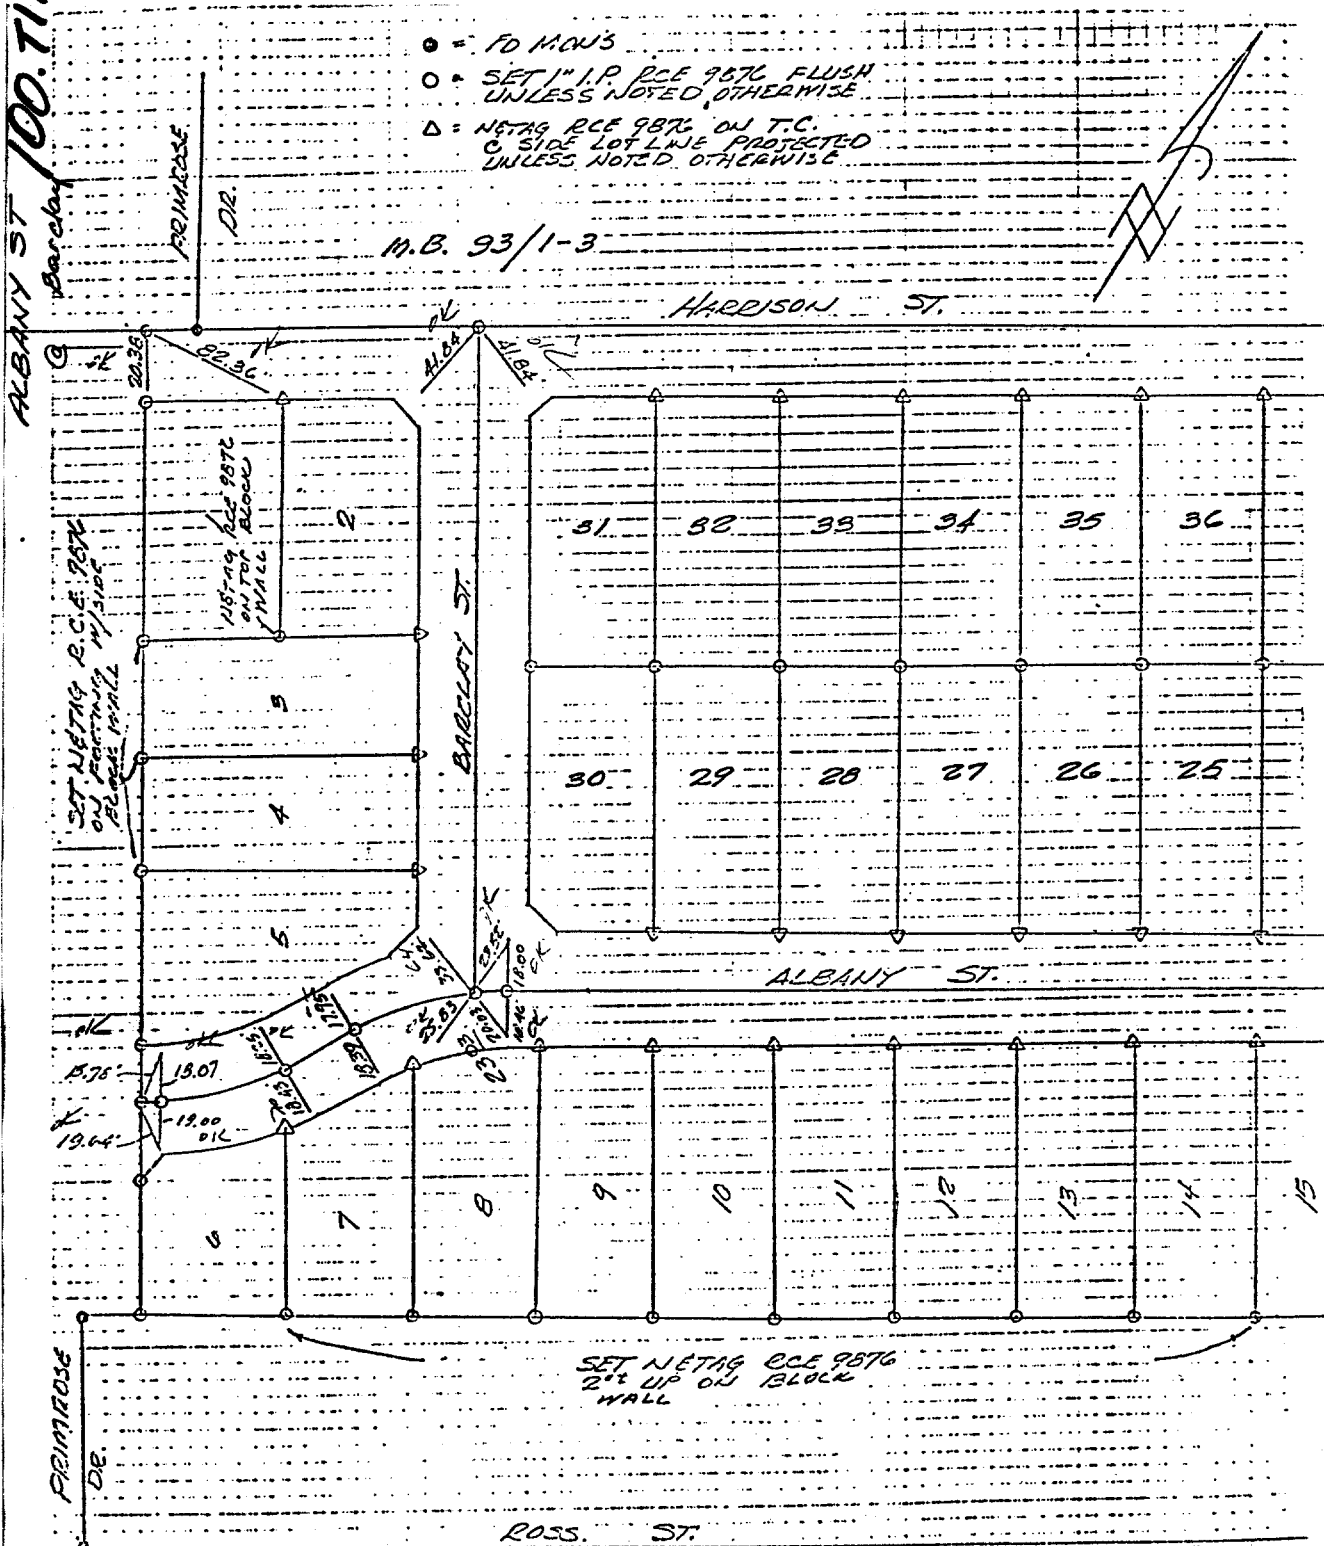

- = FD MON'S
- = SET 1" I.P. R.C.E. 9876 FLUSH UNLESS NOTED OTHERWISE
- △ = NETAG R.C.E. 9876 ON T.C. C SIDE LOT LINE PROTECTED UNLESS NOTED OTHERWISE

M.B. 93/1-3

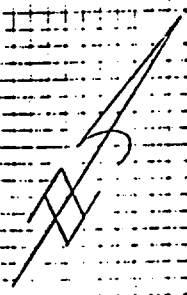

- ✕ FD. Ramset Nail on T/C
- FD. LD. & TK. on T/C
- FD. "C" Nail on T/C
- SET LD. & TK. On T/C

SCALE:
DATE:
DR. BY:
W.O.:
F.B.:

OFFICIAL TIE PLAT
CITY OF RIVERSIDE

These ties are for the purpose of perpetuating the found monumentation. No claim is made as to the relationship of the points or lines shown hereon to true boundary locations.

SHEET

OF SHEETS

FILE NO.: