


Street:
C10021

TIF
MONTGOMERY ST

X-Street:
OFFICIAL USE ONLY

BC & EC S OF WELLS

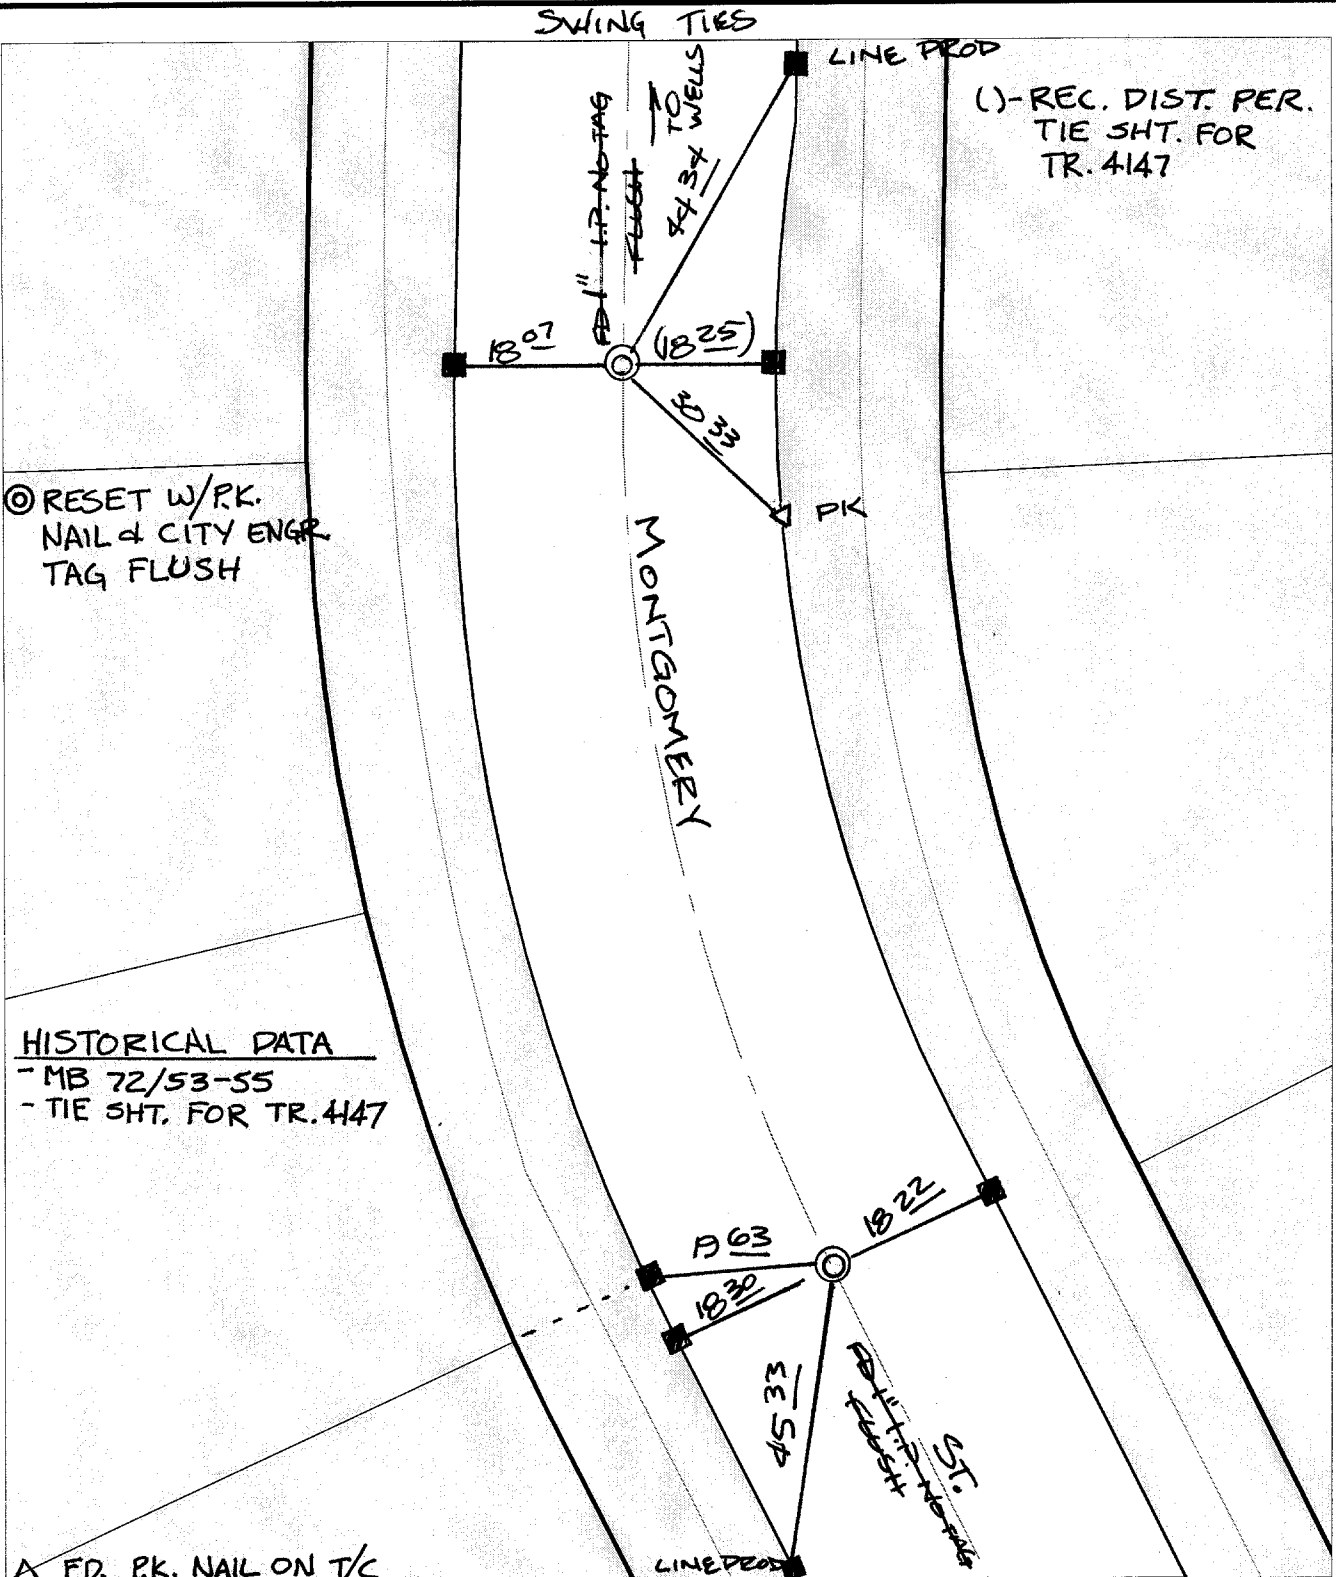

⊙ RESET W/PK.
NAIL & CITY ENGR
TAG FLUSH

HISTORICAL DATA
- MB 72/53-55
- TIE SHT. FOR TR. 4147

△ FD. P.K. NAIL ON T/C

- × FD. Ramset Nail on T/C
- FD. LD. & TK. on T/C
- FD. "C" Nail on T/C
- Set LD. & TK. on T/C

P.K. and City Engineer tag to be set @
surface after street construction is
complete. (If possible)

Scale: 1" = 20'
 Date: 10/22/01
 Drawn by: survey
 F.B.:
 TR-Sec: T3SR6W-1

OFFICIAL TIE PLAT

CITY OF RIVERSIDE

*These ties are for the purpose of perpetuating the found
 monumentation. No claim is made as to the relationship of
 the points or lines shown hereon to true boundary locations.*



Sheet 1 of 1
 Cadme MB: 65-2